


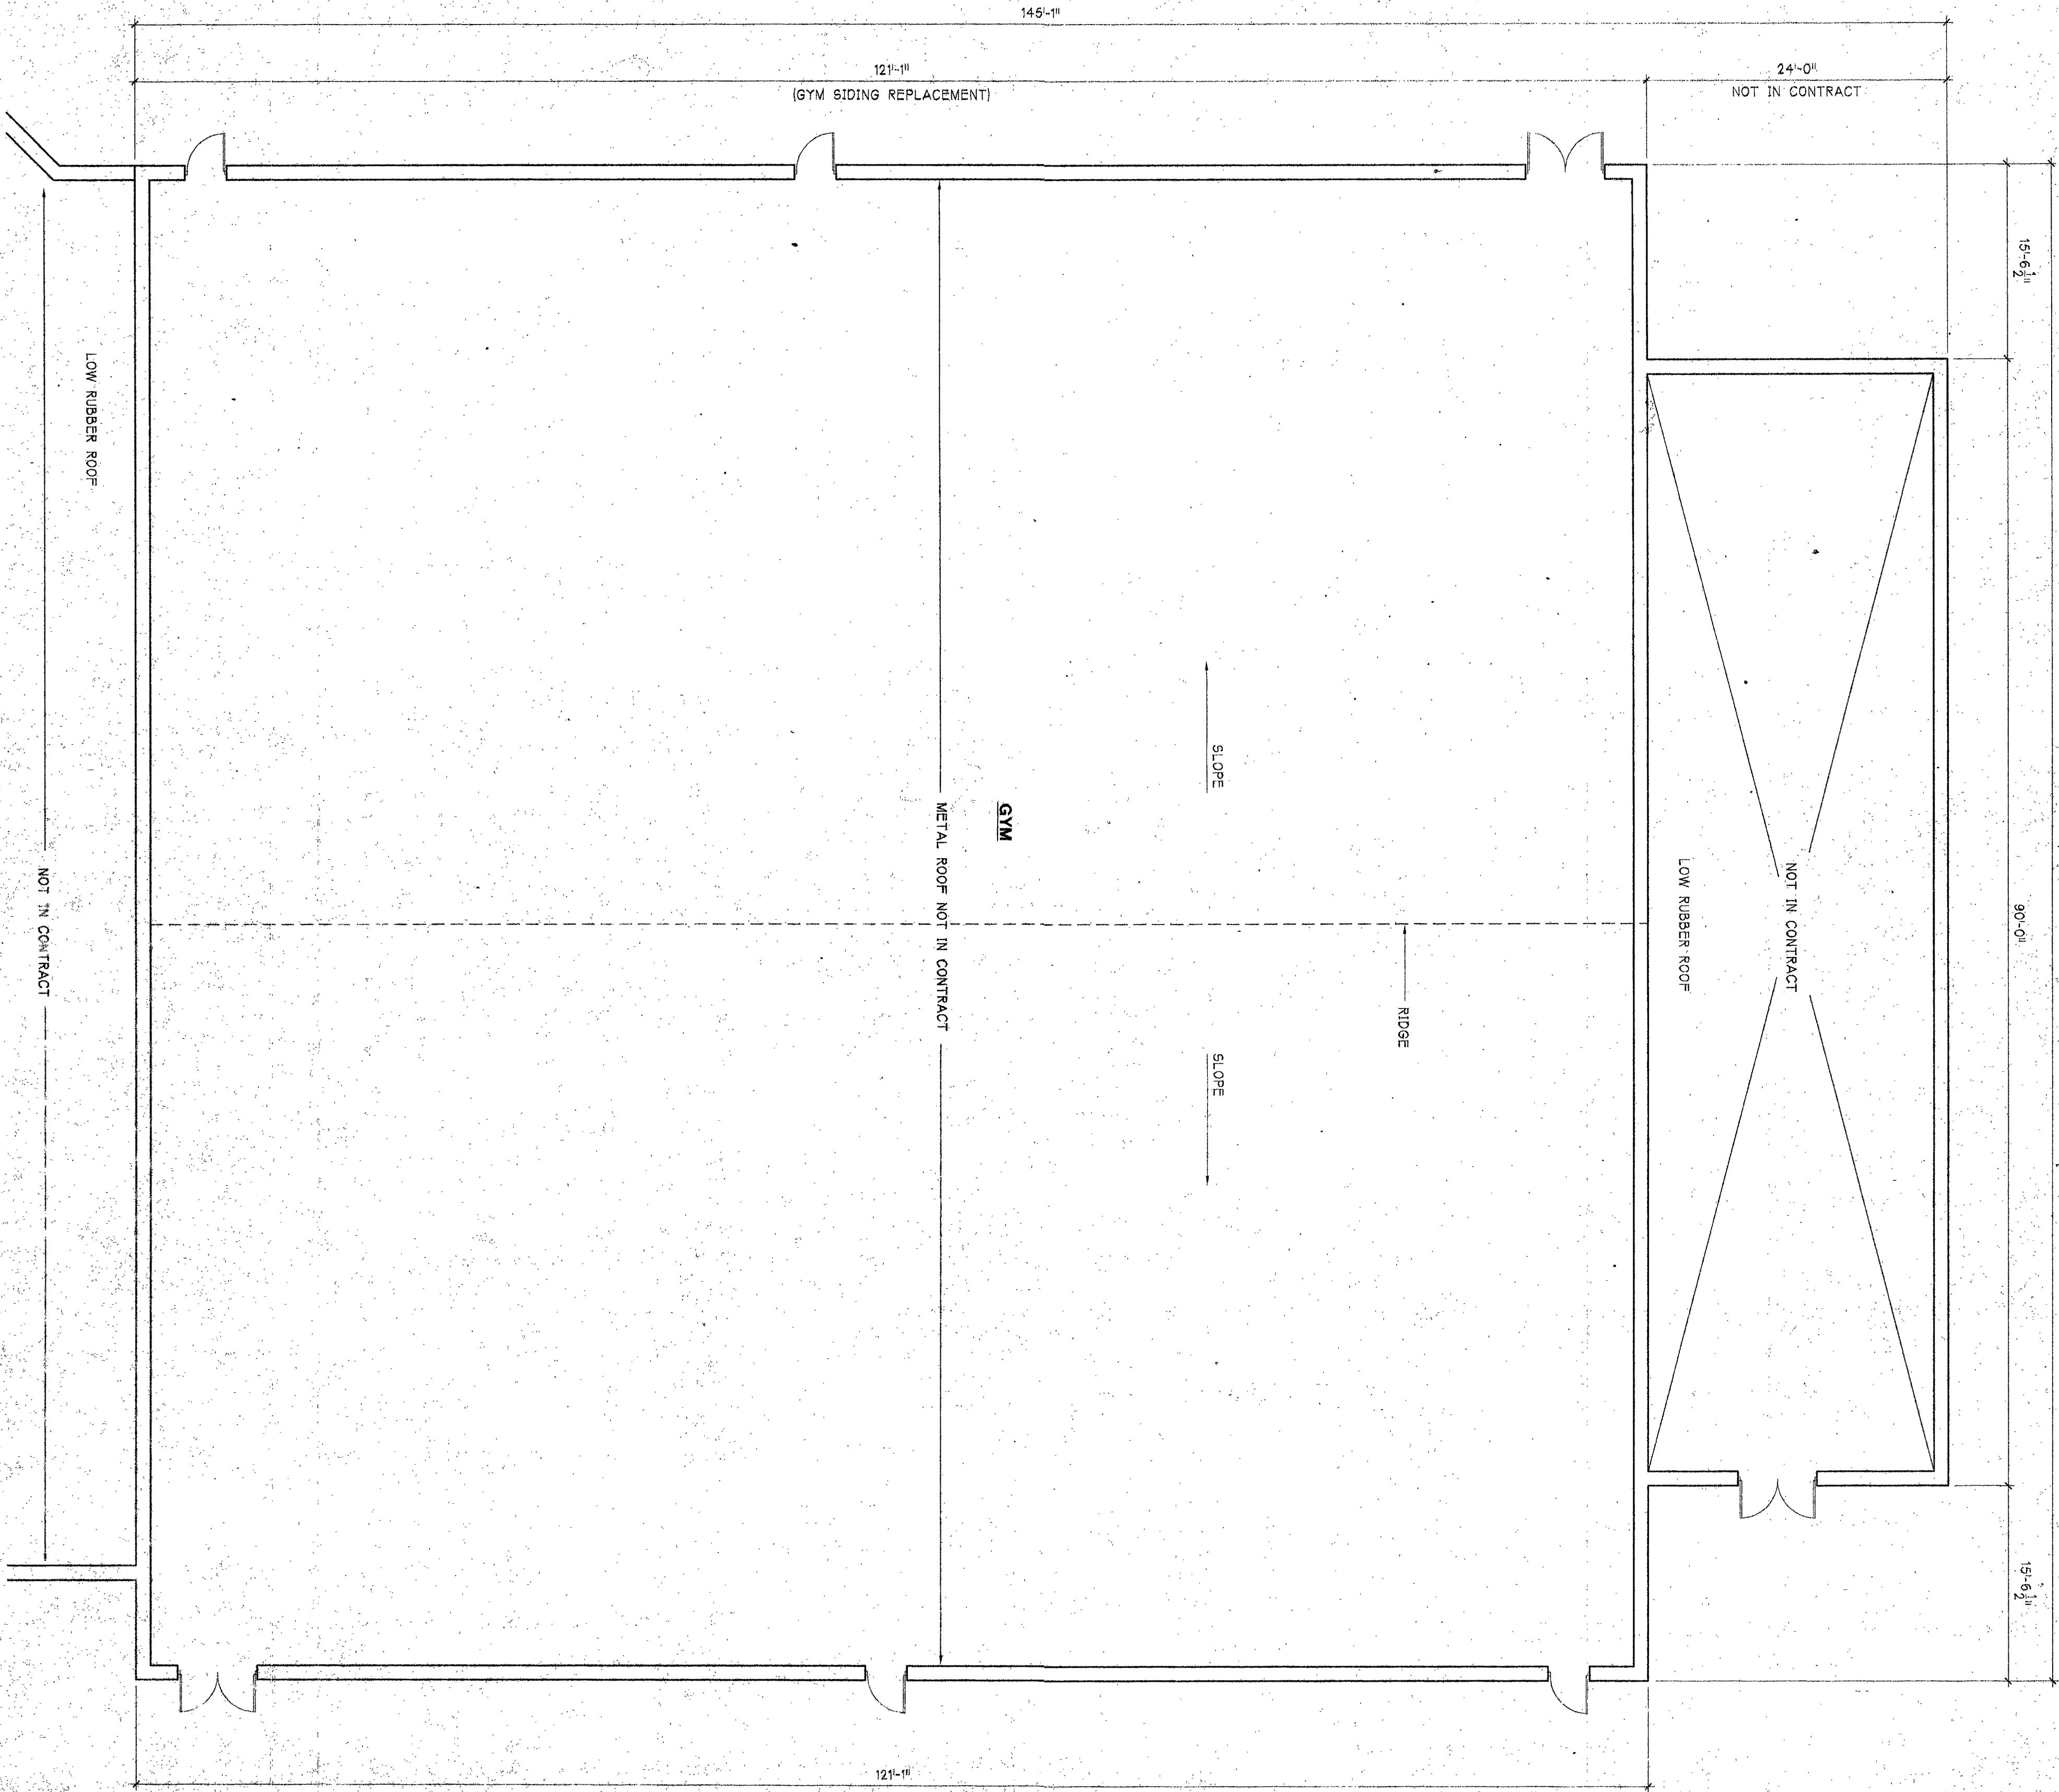

FLOOR PLAN OF GYMNASIUM


SUMMARY OF WORK

A. DEMOLITION:

1. OBTAIN PERMISSION FROM OWNER TO BEGIN REMOVAL OF EXISTING SIDING, TRIM & INSULATION.
2. OBTAIN & PAY FOR ALL LOCAL PERMITS REQUIRED TO PERFORM DEMOLITION WORK AS REQUIRED.
3. ALL WORK SHALL COMPLY WITH LOCAL ORDINANCES, AND THE RULES AND REGULATIONS OF OSHA & ANY STATE AGENCIES HAVING JURISDICTION.
4. MEANS AND METHODS OF DEMOLITION ARE THE SOLE RESPONSIBILITY OF THE CONTRACTOR. TAKE ADEQUATE PROVISIONS TO PROTECT EXISTING CONSTRUCTION TO REMAIN, & ALL PERSONEL AND OWNERS PROPERTY.
5. IN GENERAL, REMOVE ALL METAL SIDING, INCLUDING ALL TRIM, BRICK, SILL CAPS, DOWNSPOUTS, & ALL FASTENERS, ALSO REMOVE EXTERIOR LAYER OF INSULATION DIRECTLY BEHIND SIDING.
6. REMOVE EXTERIOR LOUVER AND CLEAN THEM. REINSTALL IN CONJUNCTION WITH NEW SIDING INSTALLATION.
7. ALSO REFER TO SPEC. SECTION 02050, DEMOLITION.
8. METAL ROOF, INCLUDING GUTTERS & RAKE TRIM TO REMAIN.

B. NEW CONSTRUCTION:

1. FINISH & INSTALL NEW 24 GA. PREPRESSED STEEL SIDING (56" WIDE PANELS) OVER NEW 4" THICK PSK FACED INSULATION OVER EXISTING PURLINS. (SPEC. SECTION 05800)
2. INCLUDE ALL MATCHING CORNER TRIM, CUSTOM BRICK SILL CAPS, J TRIM LOUVERS, FASTENERS, ETC.
3. PROVIDE NEW 24 GA. PREPRESSED DOWNSPOUTS TO REPLACE THOSE REMOVED DURING DEMOLITION. FIELD VERIFY SIZE.
4. REINSTALL AIR LOUVERS IN CONJUNCTION WITH NEW SIDING INSTALLATION. SET IN FULL BED OF SEALANT AND TRIM PANEL AS REQUIRED FOR A COMPLETE, WATERTIGHT INSTALLATION.
5. REFINISH EXISTING METAL GUTTERS & RAKE TRIM AS NOTED ON DRAWINGS & PER SPEC. DIVISION 9.

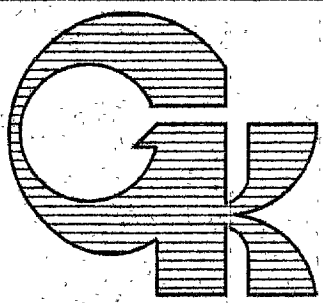

FLOOR PLAN OF GYMNASIUM - GYM WALL RESIDING


BAILLY ELEMENTARY SCHOOL

800 SOUTH FIFTH STREET

gerometta & kinel architects, inc.

CHESTERTON, IN

chesterton, indiana

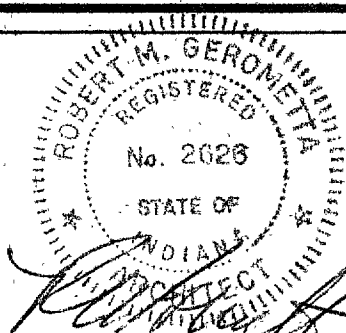

REVISIONS BY

DATE 3-9-00

SCALE AS SHOWN

DRAWN MMD

JOB 2007

SHEET

A-3

OF 3 SHEETS