



NOTE:
 ROOMS 100, 101, 102, 103, & 103 F ARE
 TO HAVE FABRIC SUNSHADES.

NOTE:
 RECAPS HEIGHT TO 6' 7"
 MORE THAN GATE HEIGHT

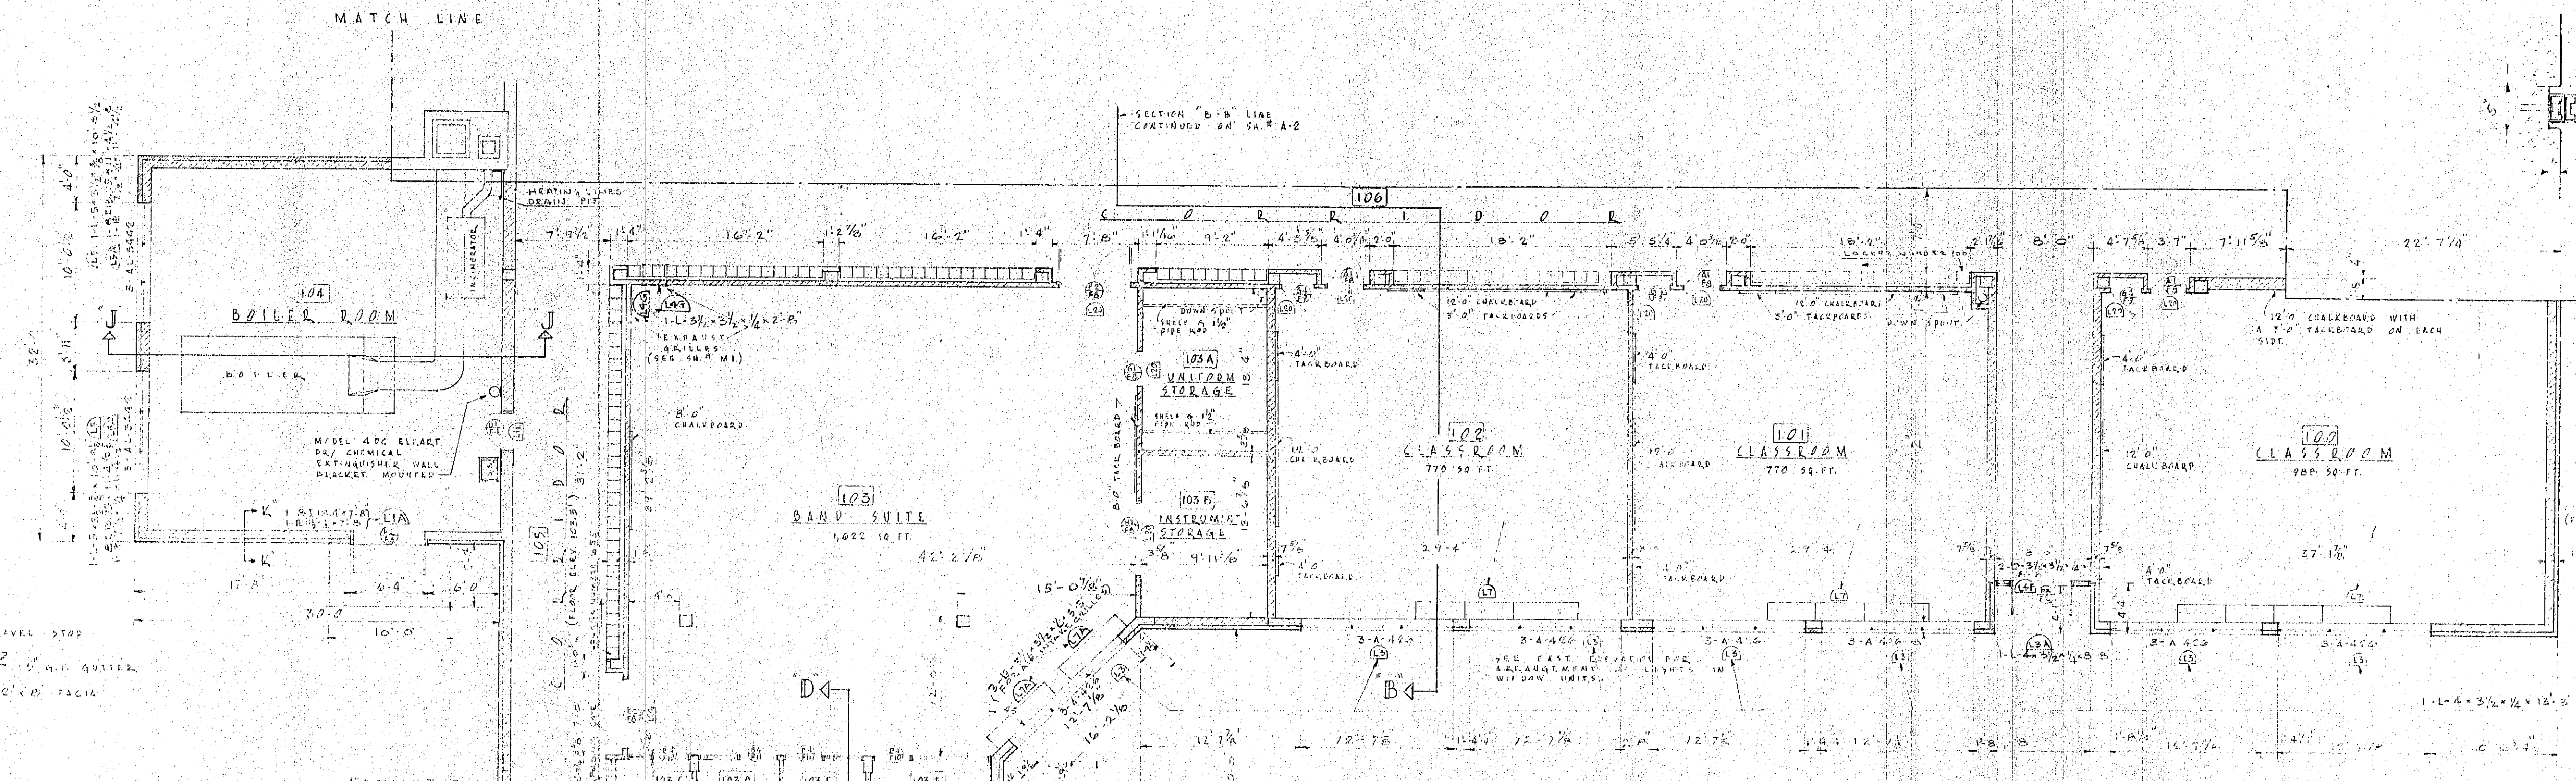


SECTION K-K AT ROOF
 SCALE 1/2" = 1'-0"

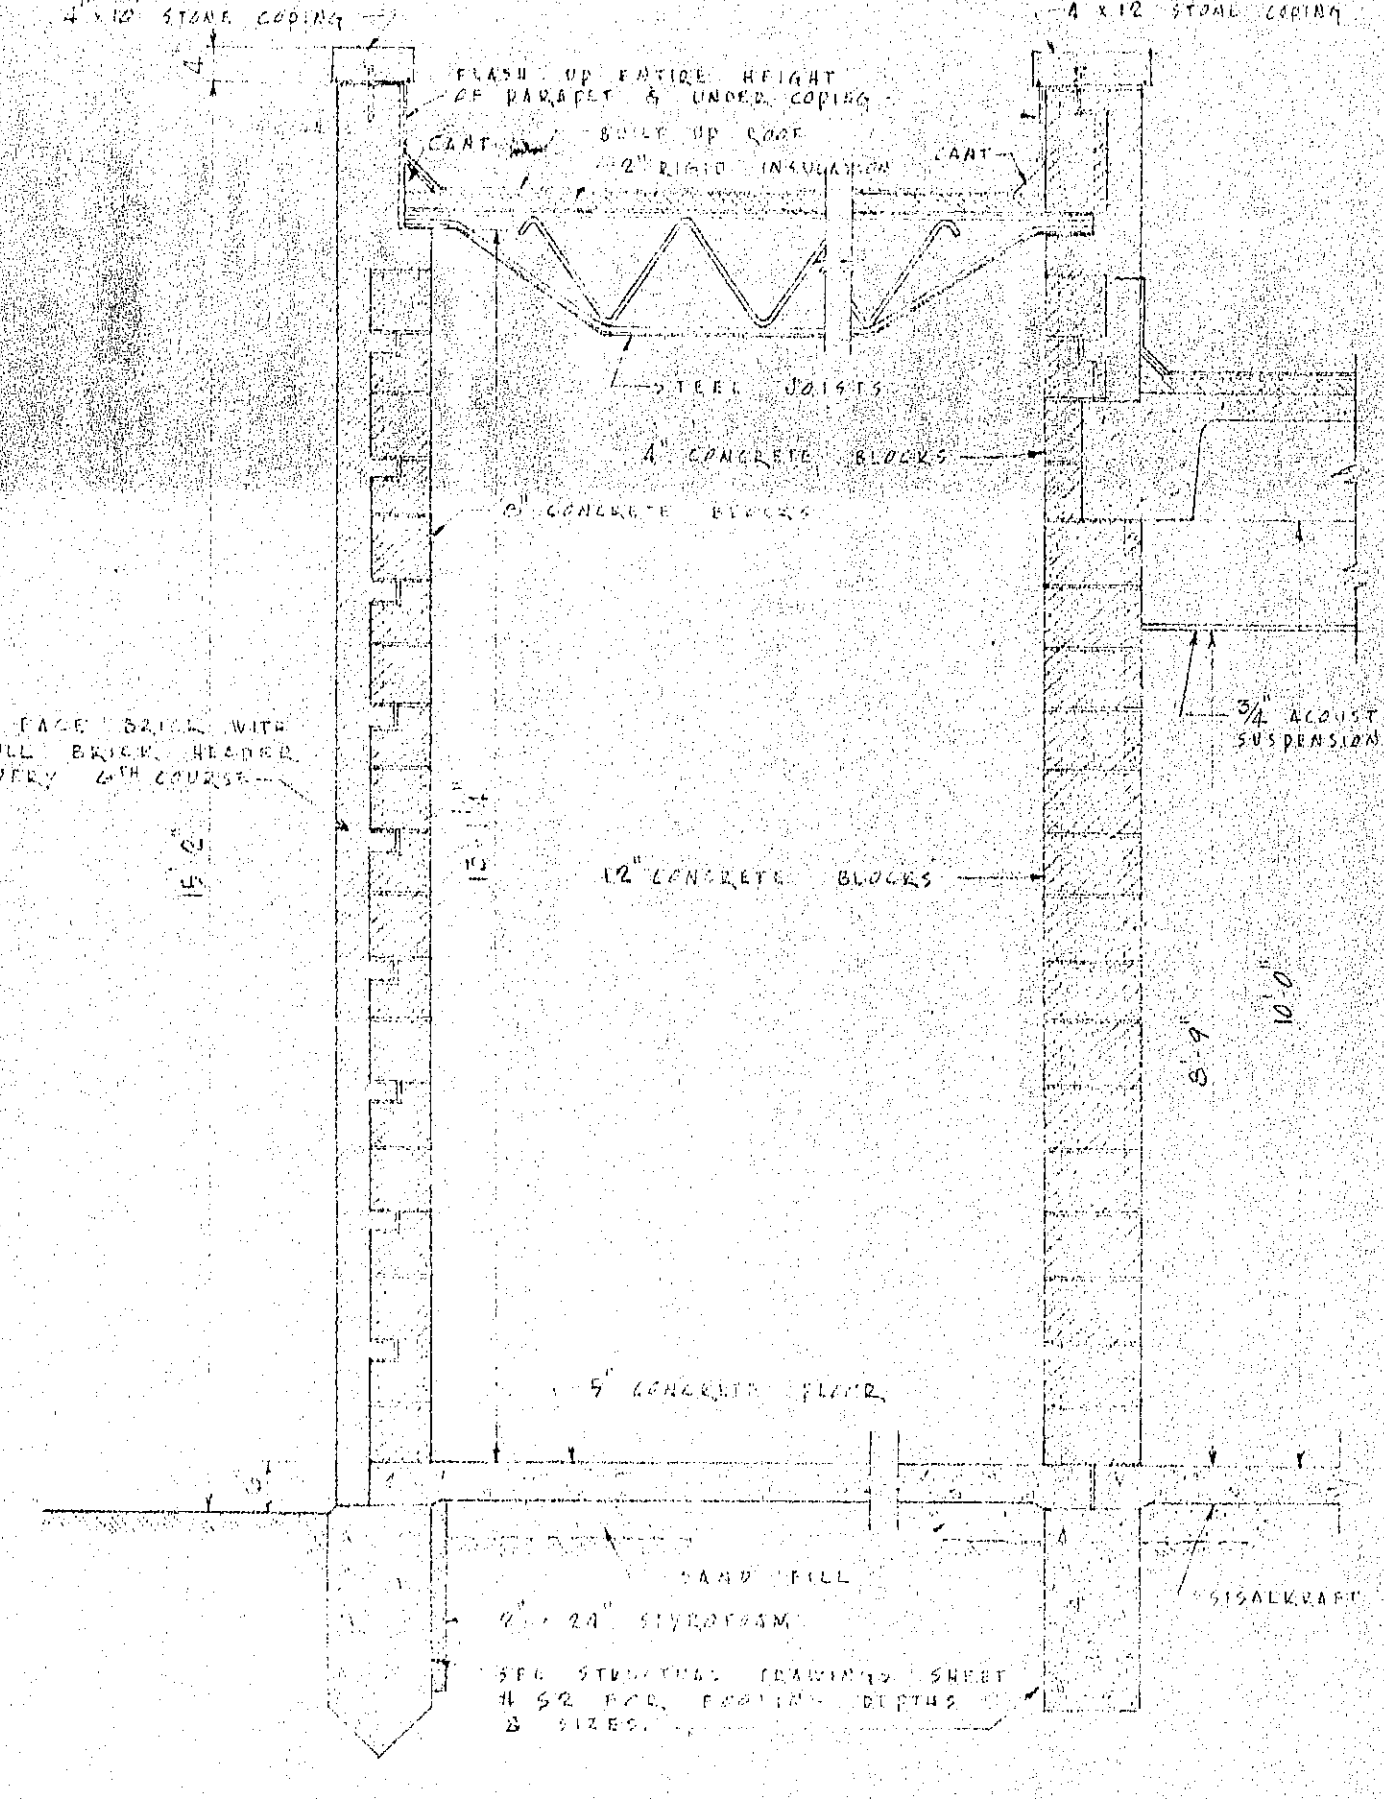


BOILER ROOM SECTION J-J
 SCALE 1/2" = 1'-0"

SECTION H-H
 SCALE 1/4" = 1'-0"

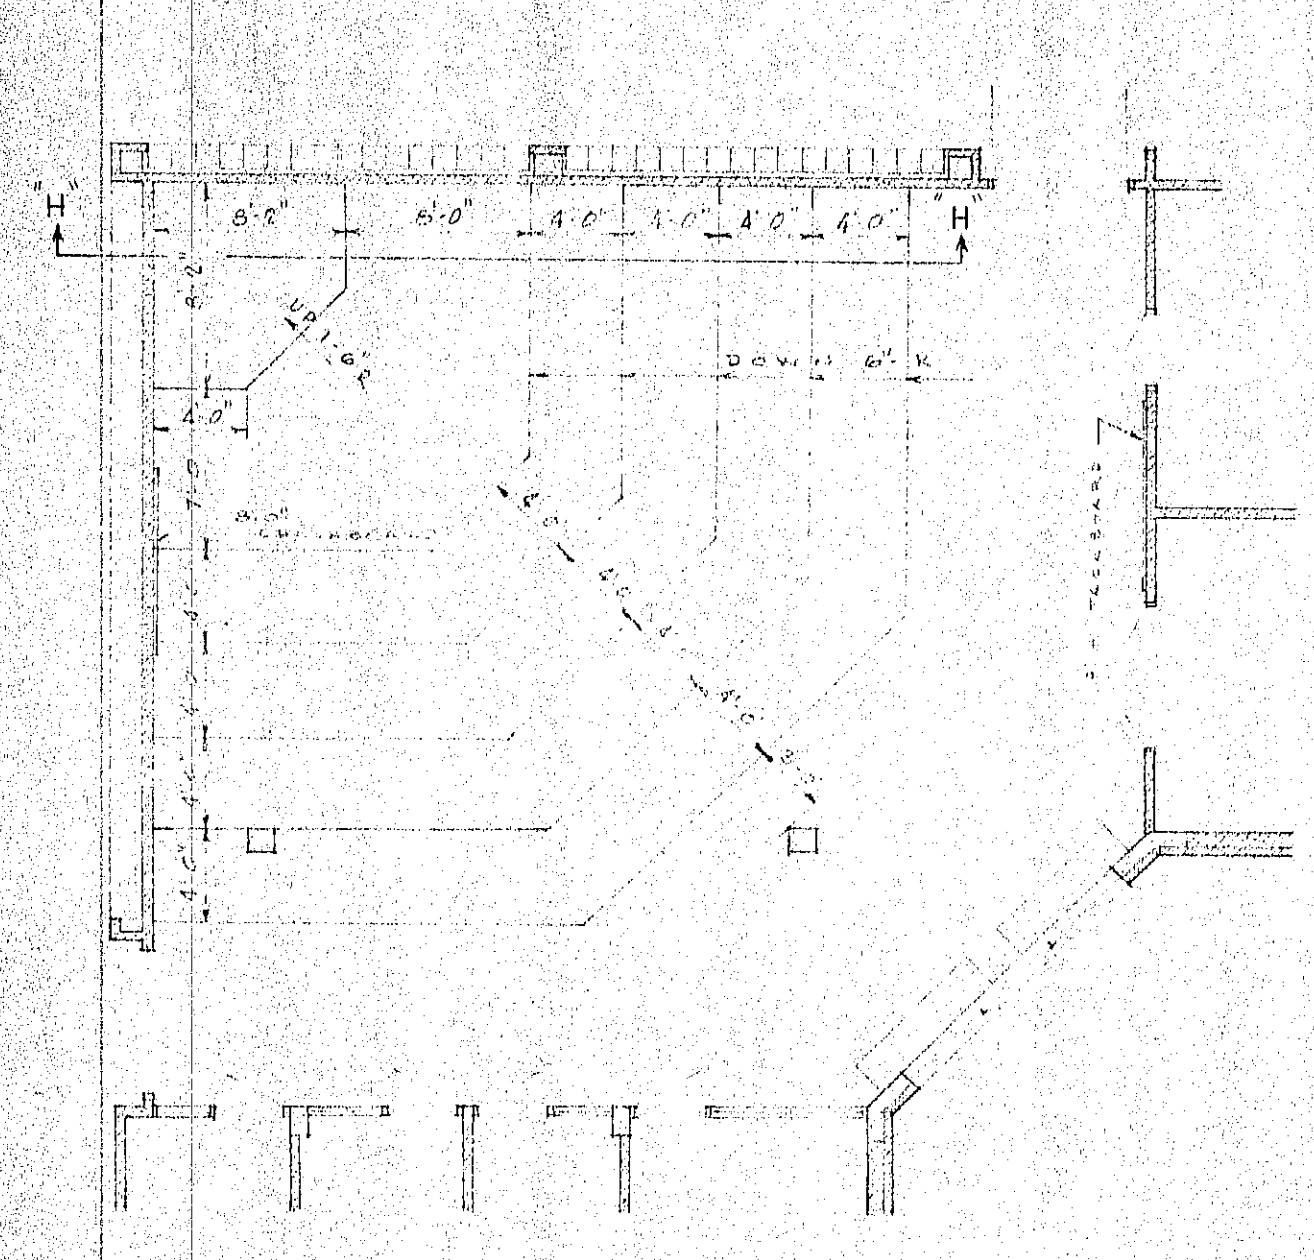


ALTERNATE BAND ROOM PLAN
 SCALE 1/2" = 1'-0"

FIRST FLOOR PLAN - CLASSROOM SECTION
 SCALE 1/8" = 1'-0"

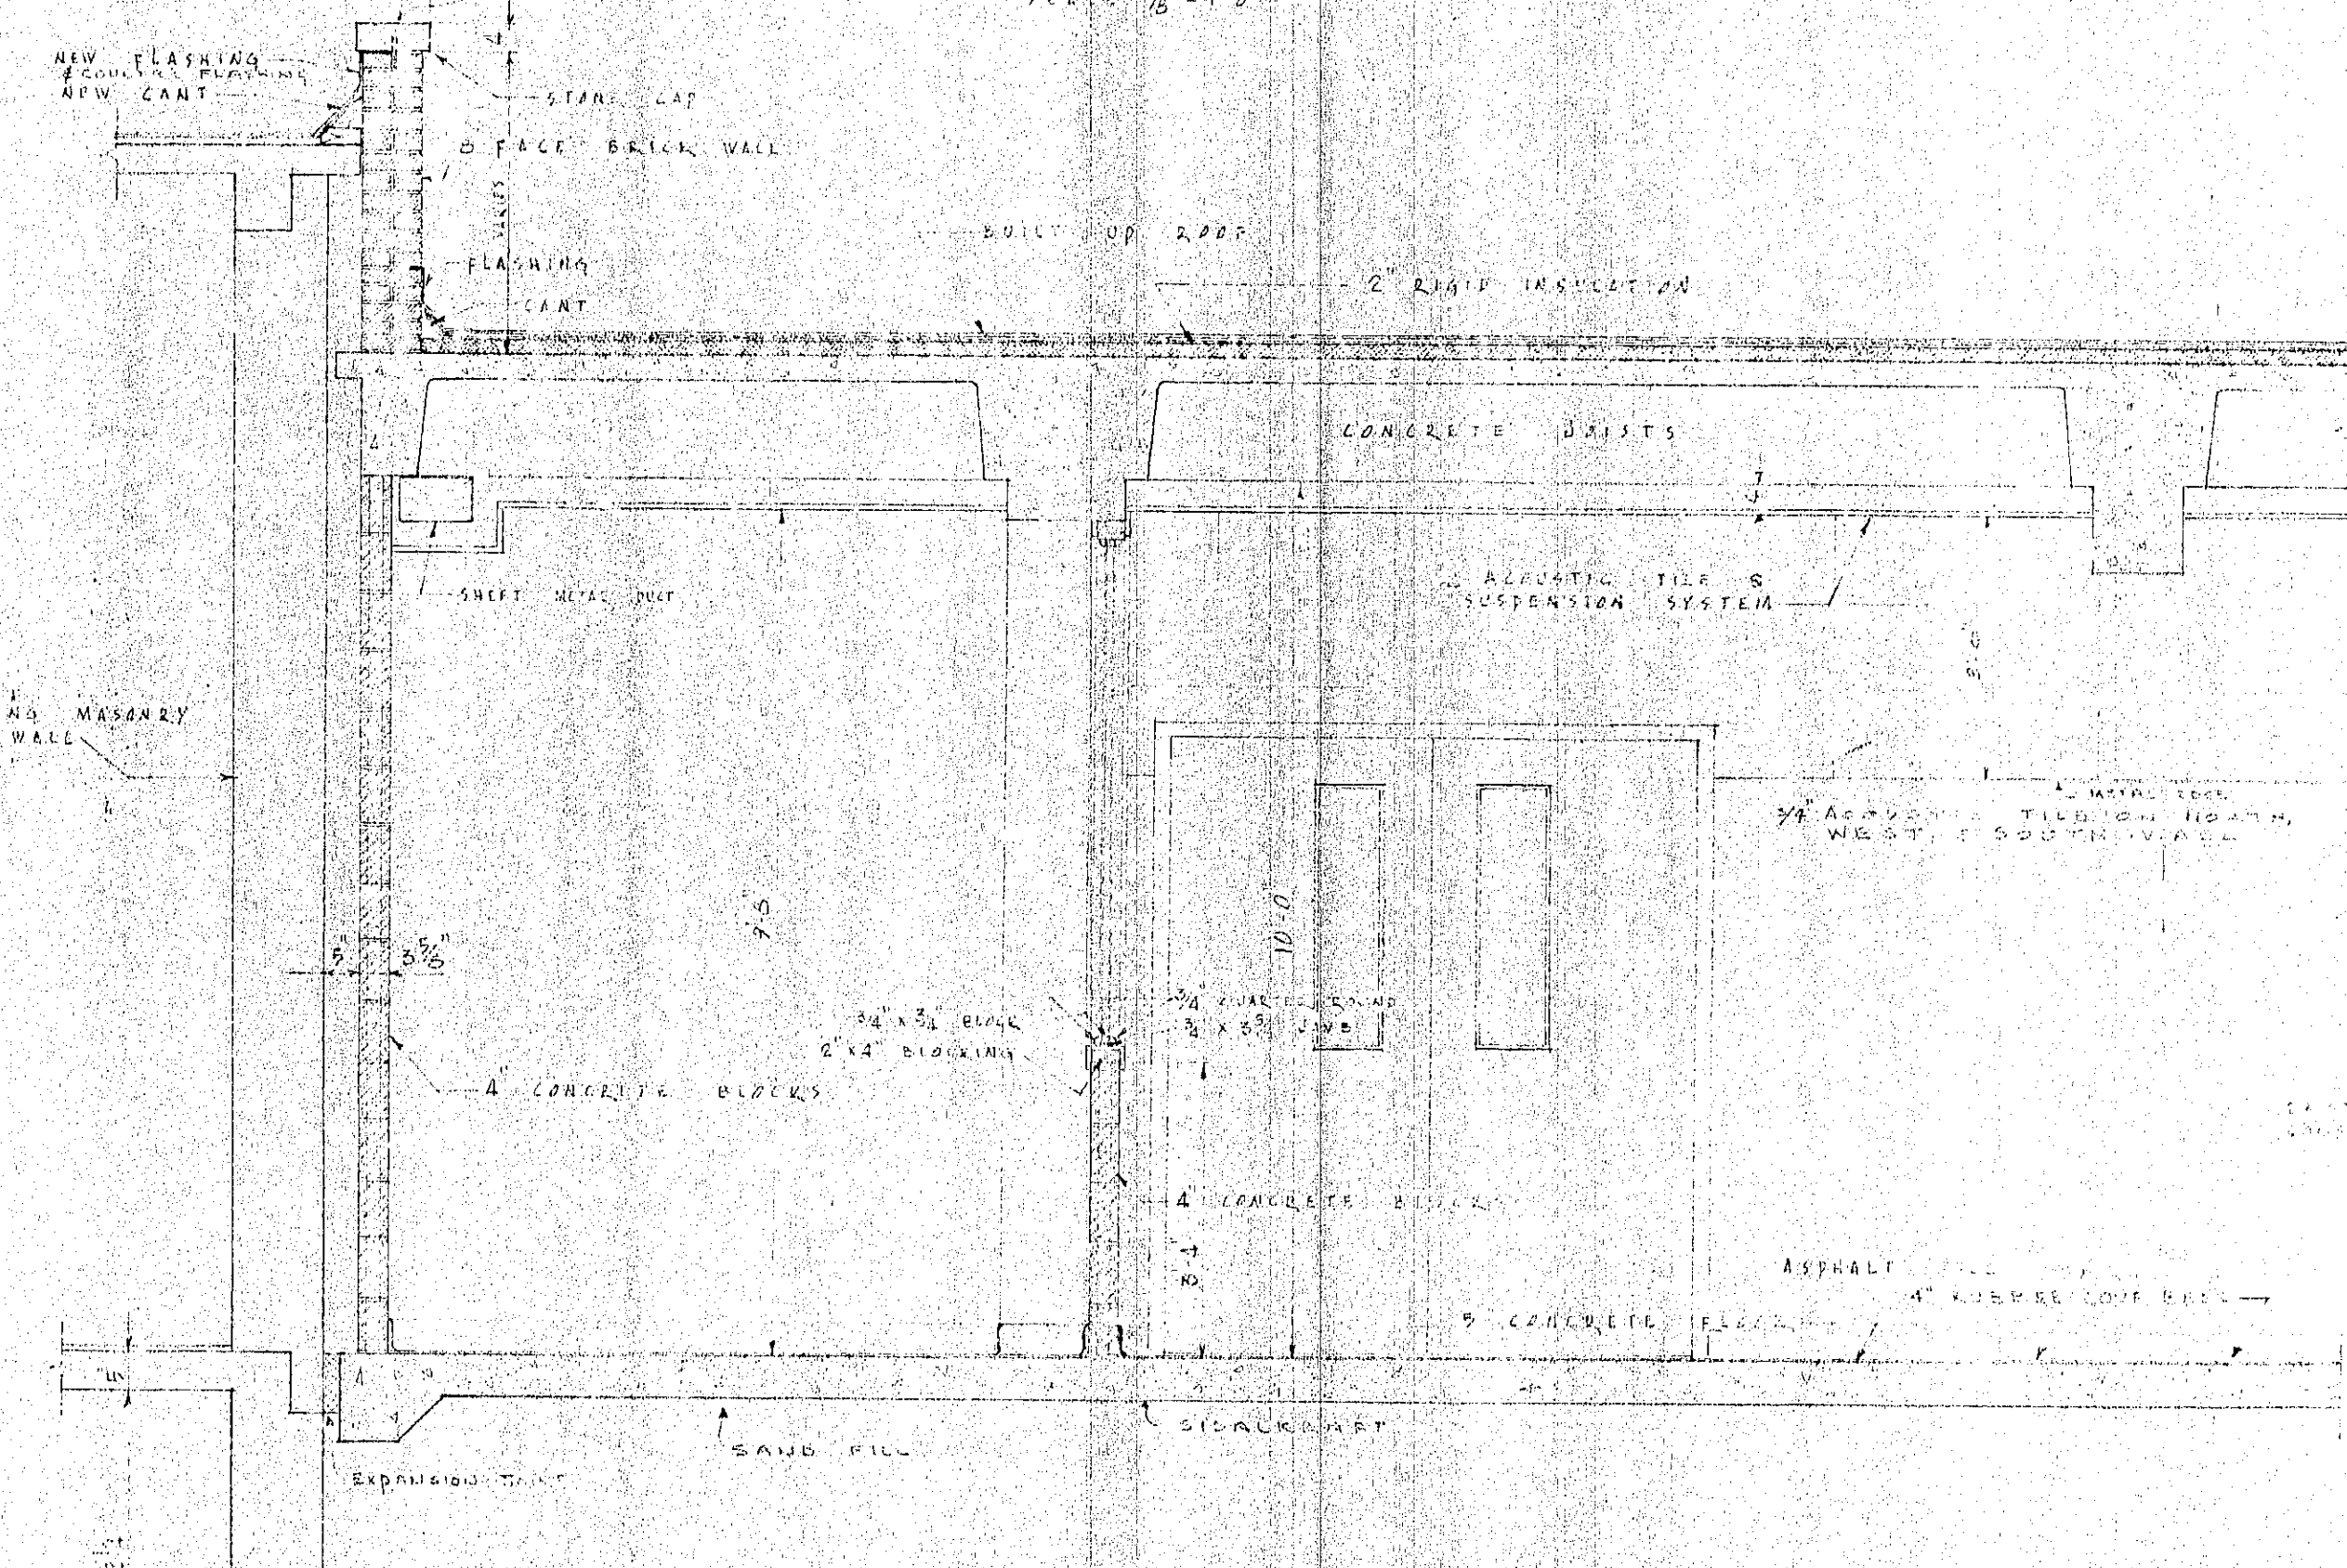

SECTION THRU EXISTING WALL & BAND ROOM
 SECTION D-D
 SCALE 1/2" = 1'-0"

SECTION E-E AT ROOF
 SCALE 1/2" = 1'-0"

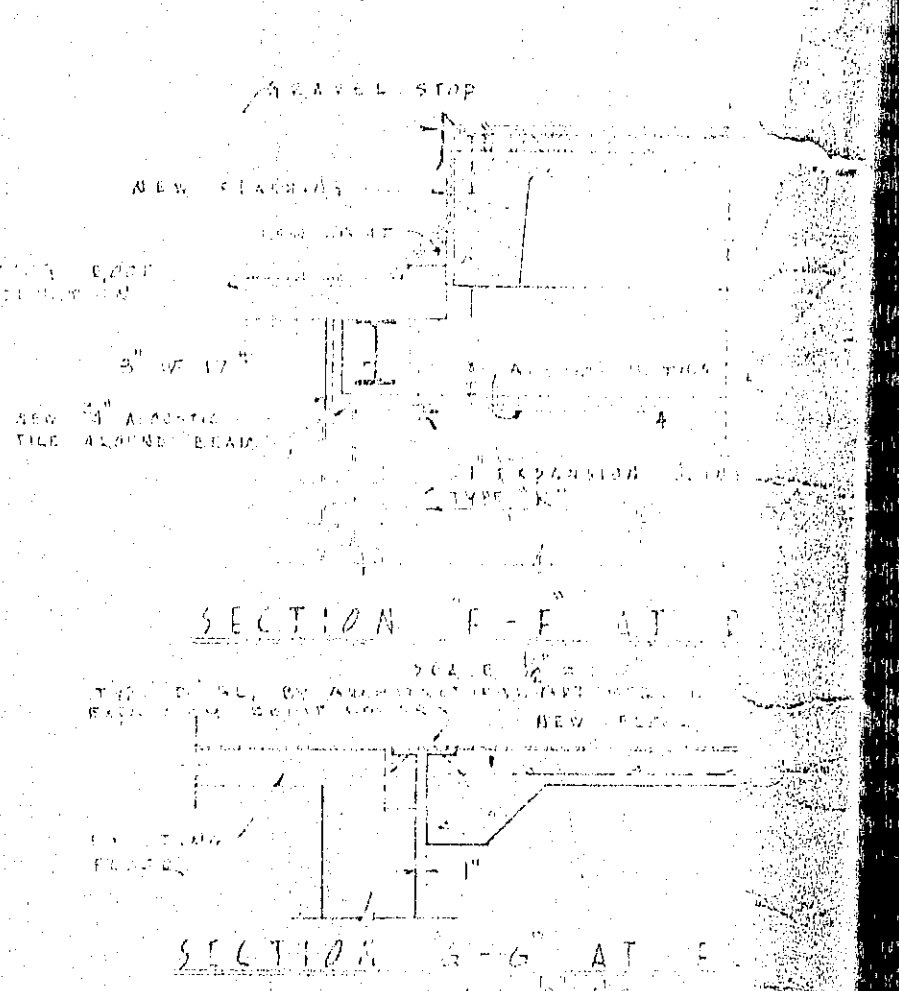

DATE NOV 18, 1950 CERTIFIED BY DOUGLAS T. HALEY REGISTERED NO. 1909 STATE OF OREGON	FIRST FLOOR PLAN - CLASS ROOM SECTION SCHUTT-HALEY, ASSOCIATE ARCHITECTS AND ENGINEERS 510 JEFFERSON ST. GARY, IND.
---	--