



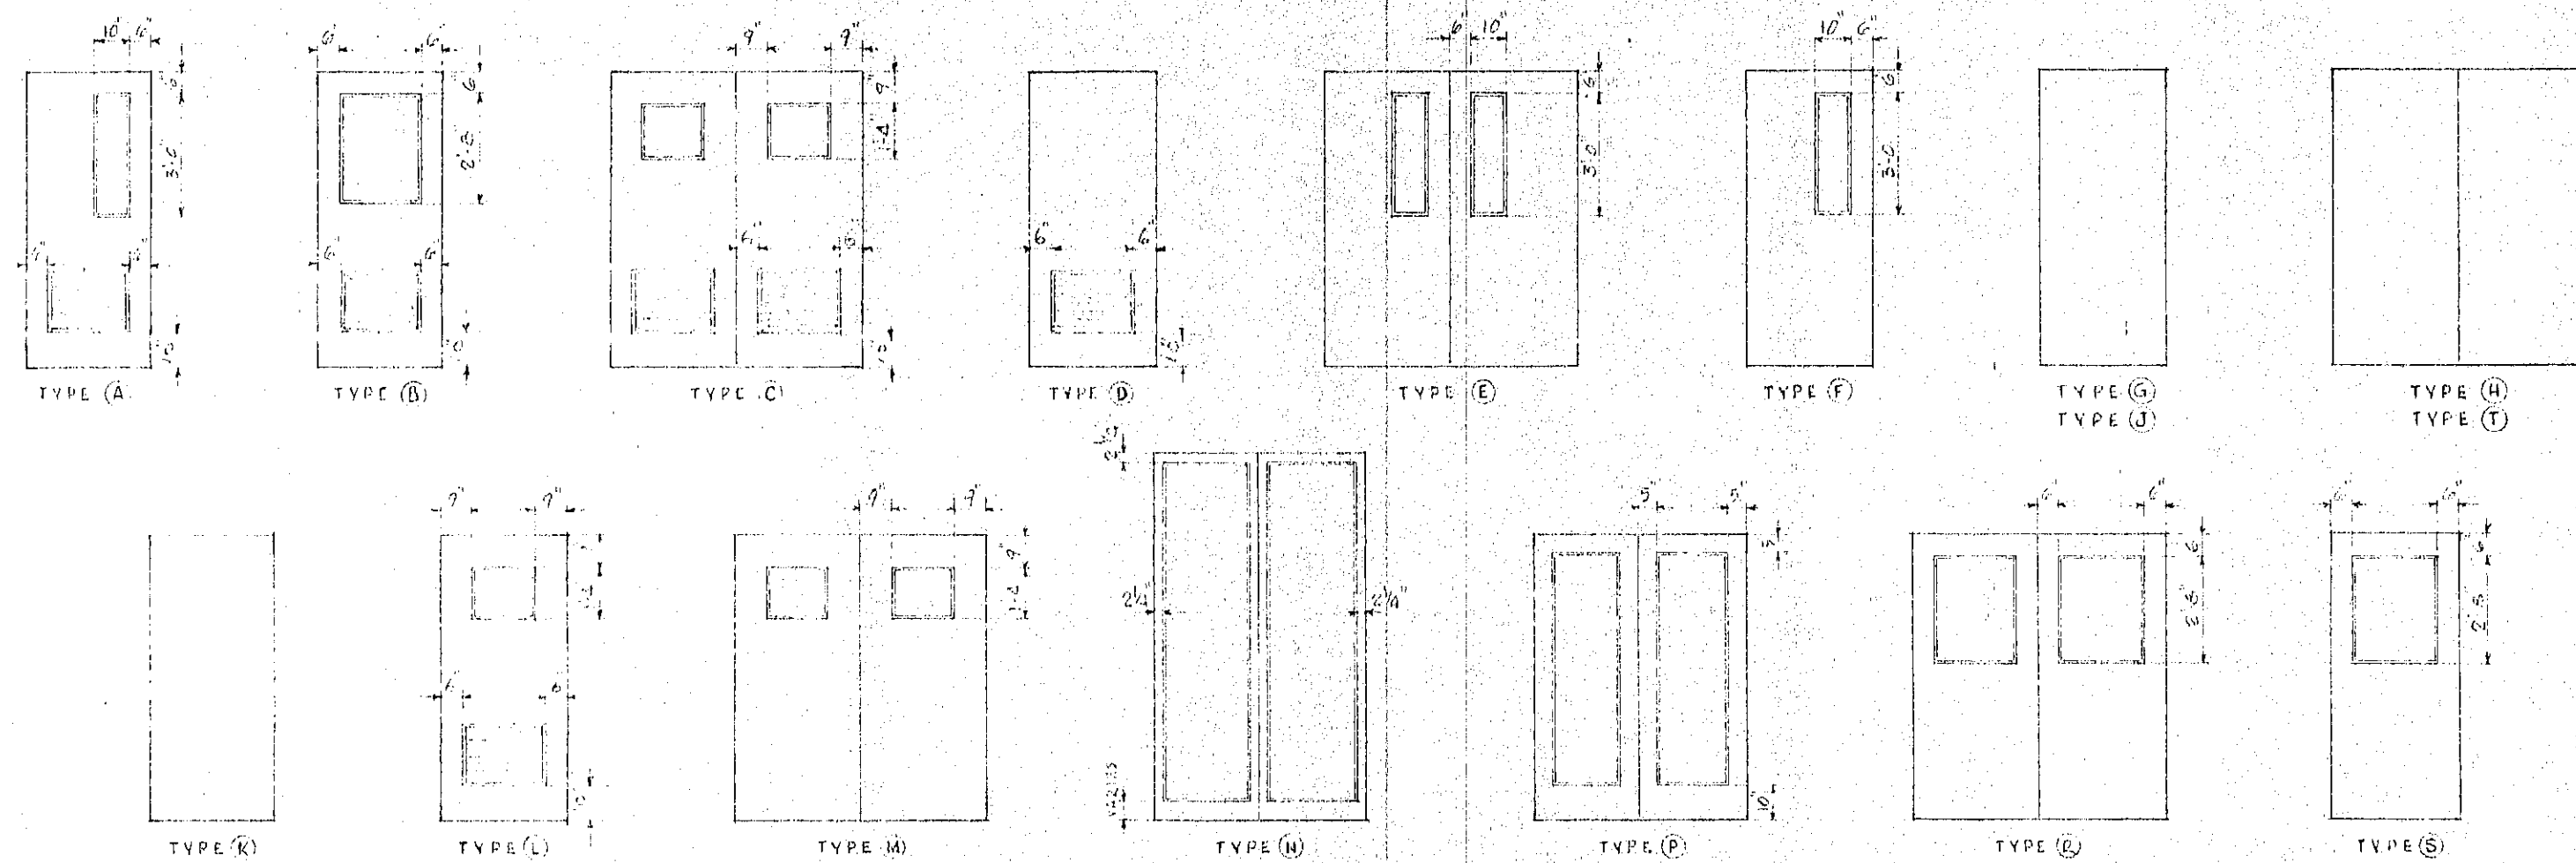

DOOR TYPES
SCALE 1/4" = 1'-0"


TYPE	MATERIAL	GLASS	REMARKS
(A)	FLUSH SOLID BIRCH	1/4" PLATE GLASS	SEE SCHEDULE FOR LOUVER SIZE
(B)	FLUSH SOLID BIRCH	1/4" PLATE GLASS	SEE SCHEDULE FOR LOUVER SIZE
(C)	FLUSH SOLID BIRCH	1/4" PLATE GLASS	SEE SCHEDULE FOR LOUVER SIZE
(D)	FLUSH SOLID BIRCH	1/4" PLATE GLASS	SEE SCHEDULE FOR LOUVER SIZE
(E)	FLUSH SOLID BIRCH	1/4" PLATE GLASS	
(F)	FLUSH SOLID BIRCH	1/4" PLATE GLASS	
(G)	FLUSH SOLID BIRCH	1/4" PLATE GLASS	
(H)	FLUSH SOLID BIRCH	1/4" PLATE GLASS	
(J)	FLUSH METAL	1/4" PLATE GLASS	
(K)	FLUSH SOLID BIRCH	1/4" PLATE GLASS	DUTCH DOOR
(L)	FLUSH SOLID BIRCH	1/4" PLATE GLASS	SEE SCHEDULE FOR LOUVER SIZE
(M)	FLUSH SOLID BIRCH	1/4" PLATE GLASS	
(N)	ALUMINUM	1/4" PLATE GLASS	
(P)	FLUSH METAL	1/4" PLATE GLASS	
(R)	FLUSH METAL	1/4" PLATE GLASS	
(S)	FLUSH METAL	1/4" PLATE GLASS	

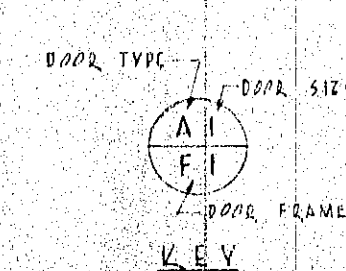


DOOR SCHEDULE	
DOOR SIZE MARK	LOUVER SIZE
1	24" x 18"
2	24" x 15"
4	20" x 12"
7	16" x 12"
12	24" x 15"

NOTE
ALL DOOR LOUVERS
ARE WOOD


DOOR SIZES	
MARK	SIZE
1	3'-0" x 7'-0" x 1 3/4"
2	2'-5'-0" x 7'-0" x 1 3/4"
3	2'-5'-0" x 6'-5" x 1 3/4"
4	2'-8" x 7'-0" x 1 3/4"
5	2'-8" x 6'-5" x 1 3/4"
6	2'-5" x 5'-10" x 1 3/4"
7	2'-2'-0" x 9'-6" x 1 3/4"
8	2'-2'-6" x 7'-0" x 1 3/4"
9	2'-4" x 6'-5" x 1 3/4"
10	2'-2'-6" x 6'-5" x 1 3/4"
11	2'-4" x 7'-0" x 1 3/4"
12	3'-0" x 6'-5" x 1 3/4"

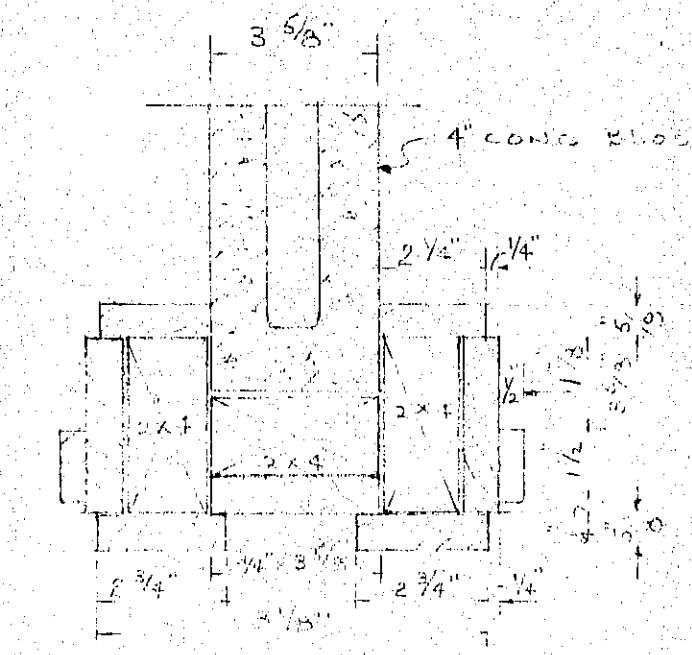

FRAME #11

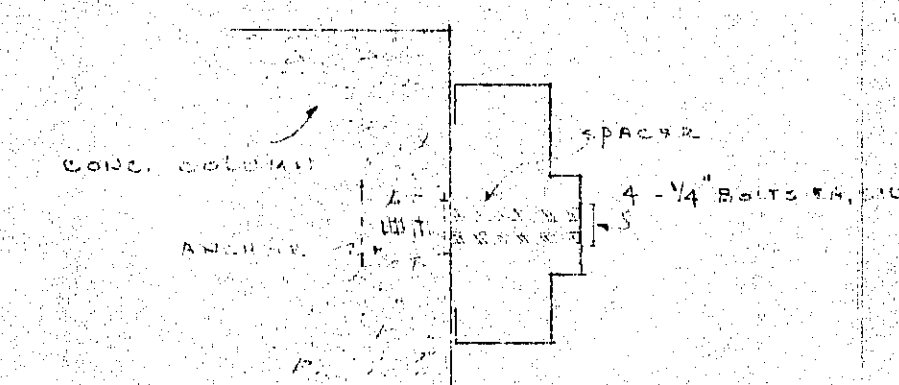


FRAME #6 AT CONCRETE COLUMN

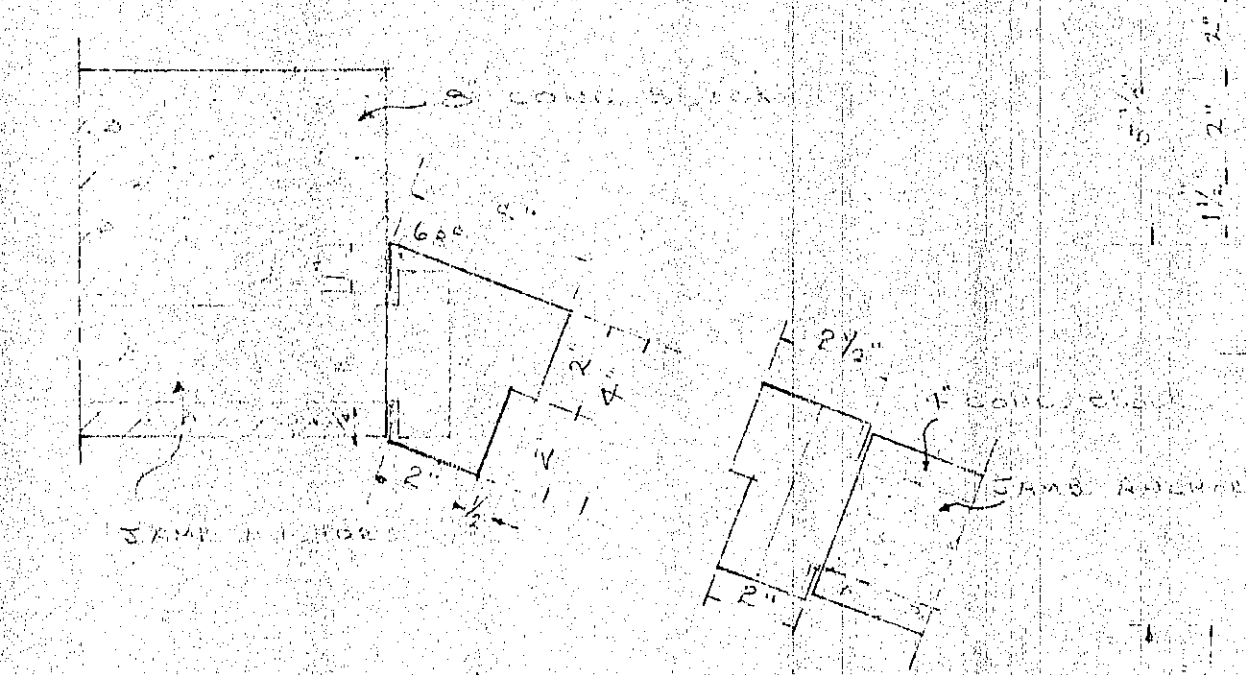


FRAME #13


NOTE: FRAME #13 IS SIMILAR TO FRAME #11, ONLY AS NOTED

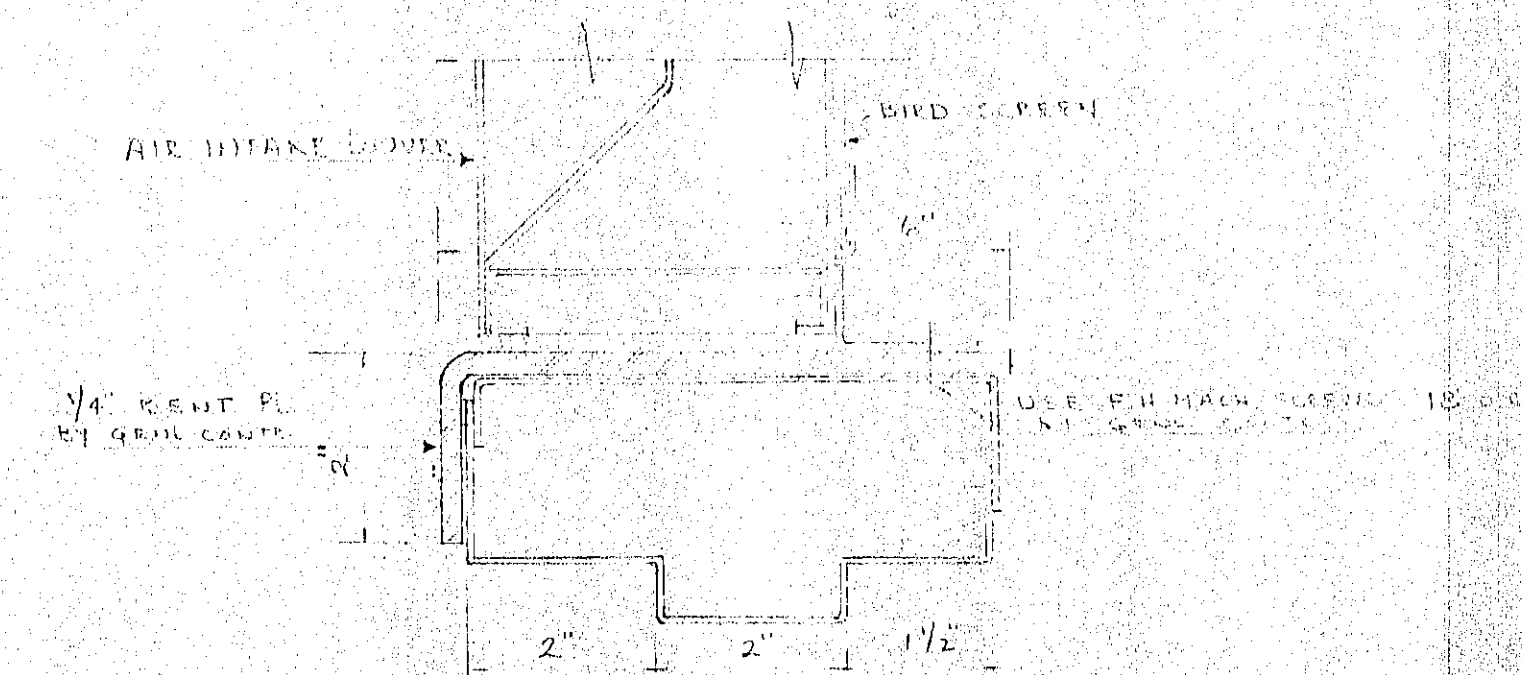


AIR INTAKE SILL OVER BOILER ROOM DOOR
1/2" FULL SIZE
SEE SCHEDULE # A-7

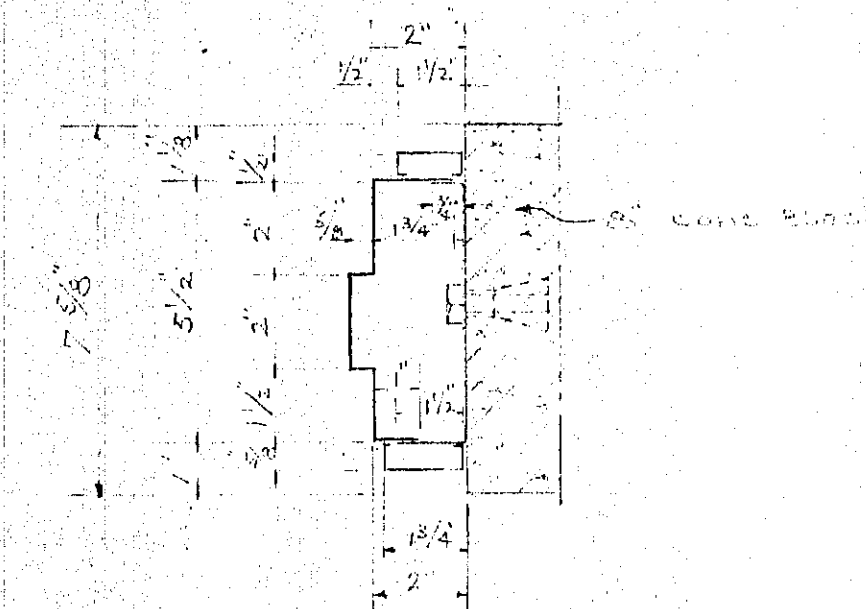


FRAME #5

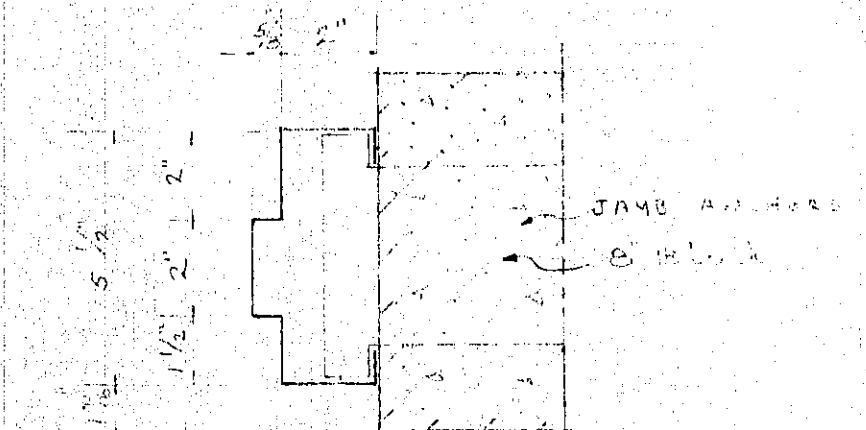


FRAME #6

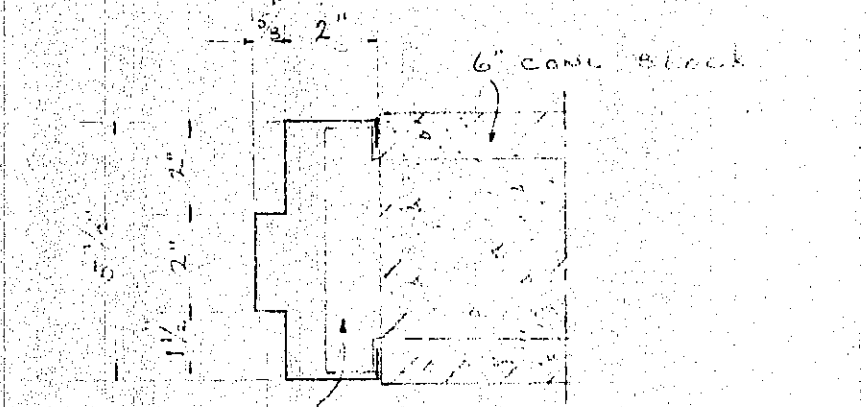


FRAME #7

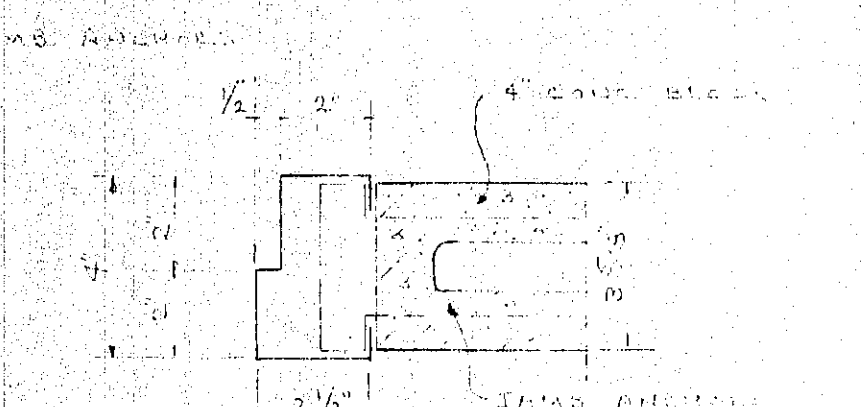


FRAME #9

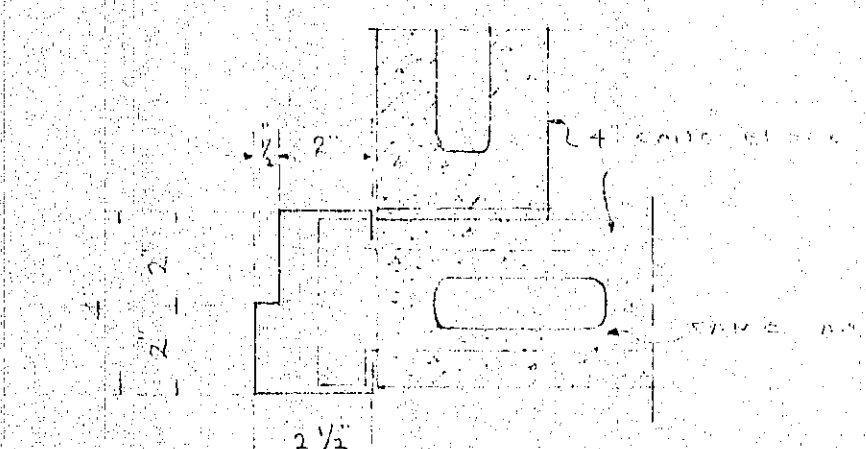


FRAME #10

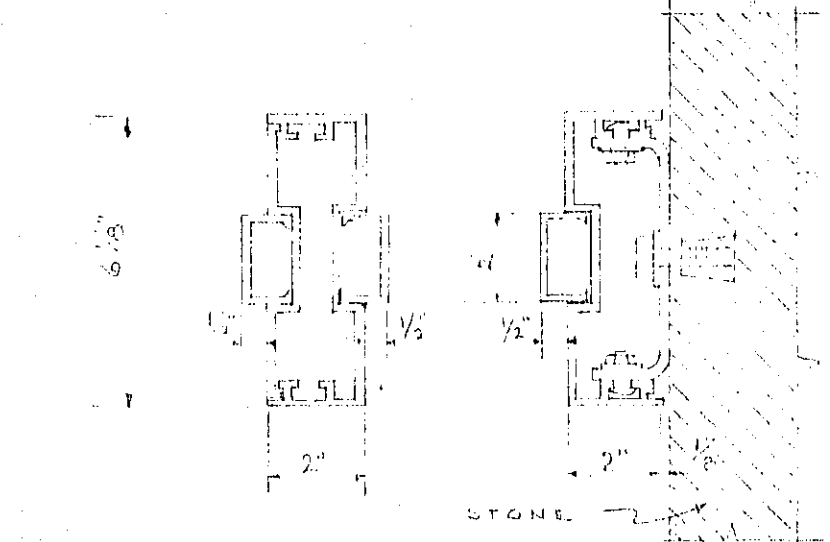

FRAME #1

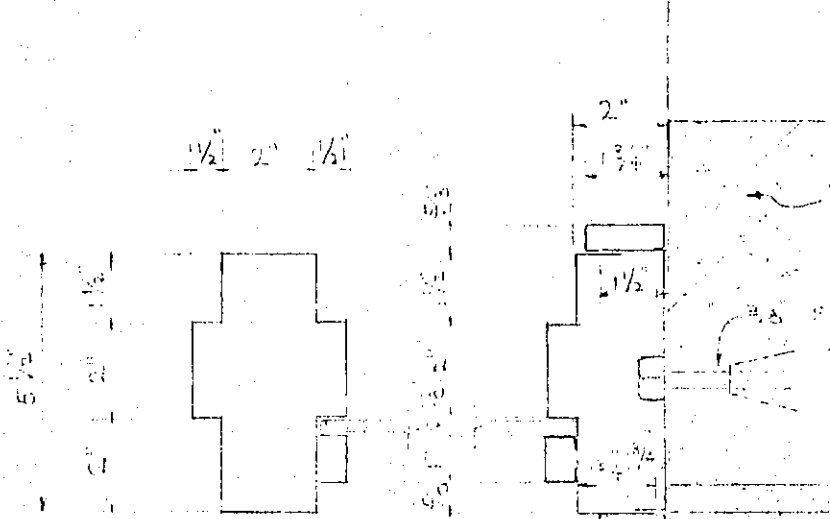

FRAME #2

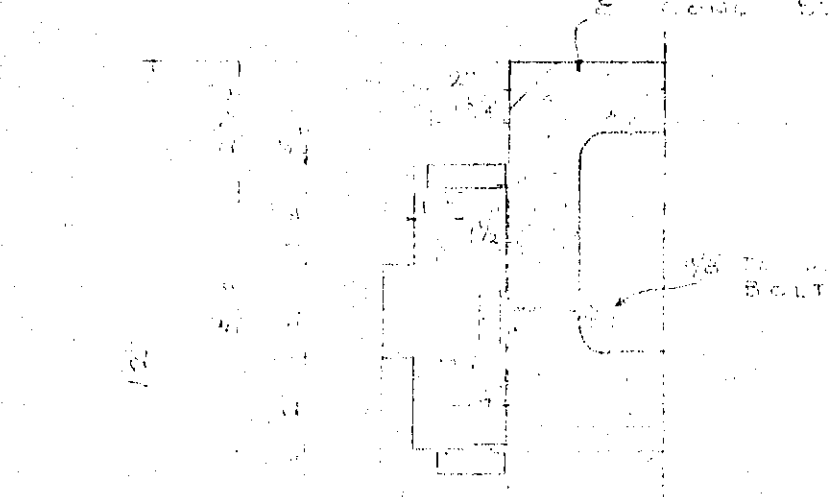

FRAME #3



FRAME #4

SCALE 1/4" = 1'-0"

DATE MAY 15, 1935	DOOR SCHEDULES & DOOR JAMB DETAILS	SH. A12
CERTIFIED BY 		
PHYSICAL EDUCATIONAL BUILDING WINCHESTER TOWNSHIP HIGH SCHOOL DELAVAR, INDIANA		
SCHUTT-HALEY, ASSOCIATES ARCHITECTS AND ENGINEERS 510 JEFFERSON ST. GARY, IND.		