


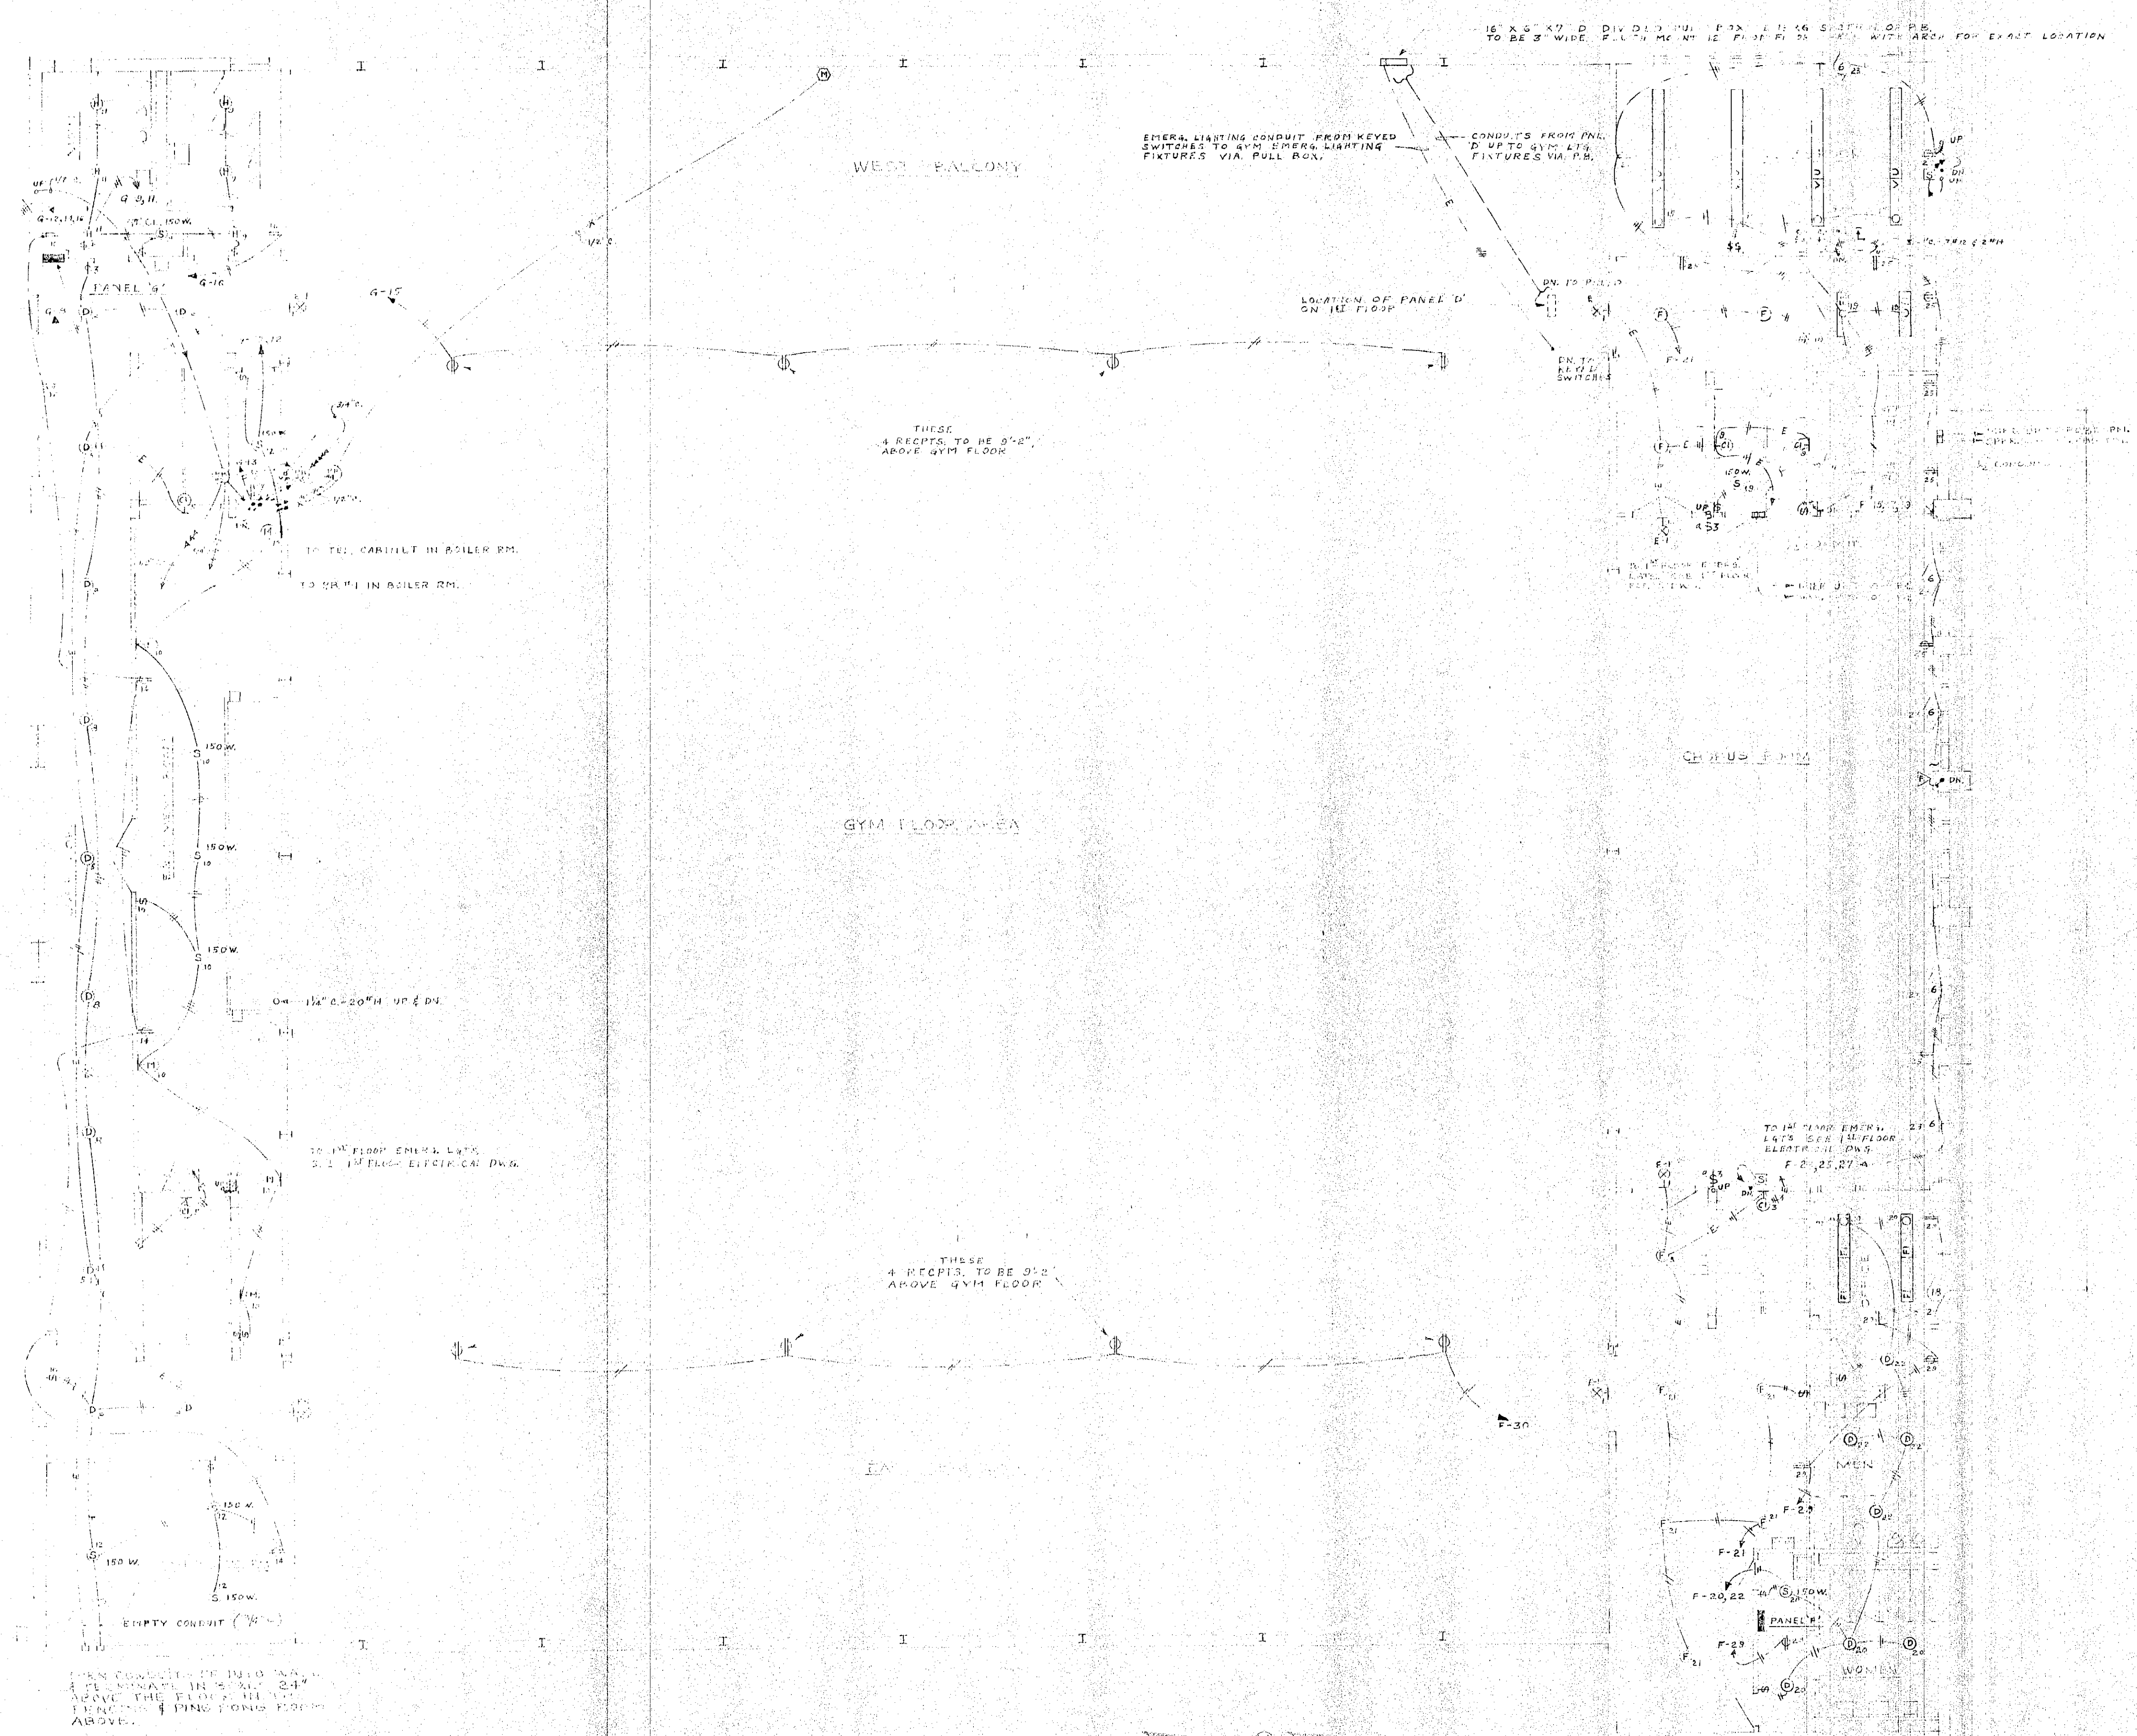

GYMNASIUM SECOND FLOOR PLAN
SCALE 1/8" = 1'-0"

DATE NOV. 13, 1953	SECOND FLOOR PLAN - GYMNASIUM	SH-E-4
CERTIFIED BY PHYSICAL EDUCATIONAL BUILDING WESTON TOWNSHIP HIGH SCHOOL WESTON, INDIANA		
SCHUTT-HALEY, ASSOCIATES ARCHITECTS AND ENGINEERS 510 JEFFERSON ST. GARY, IND.		