

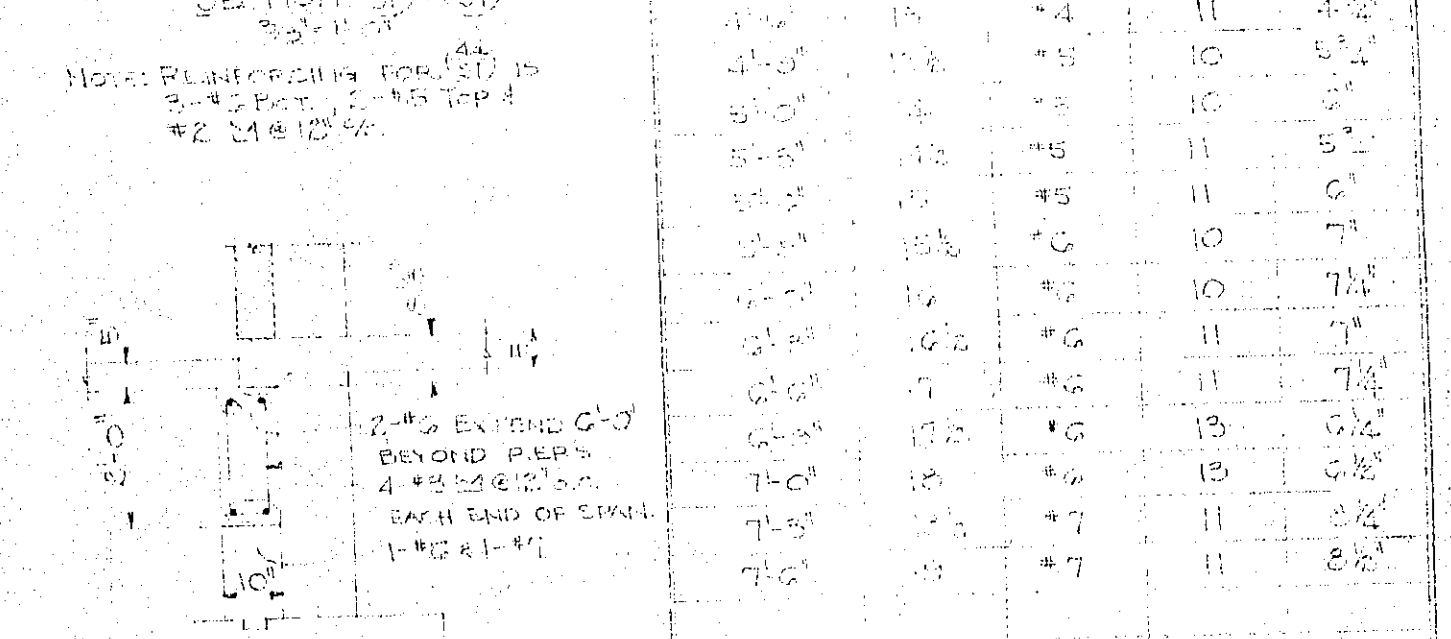
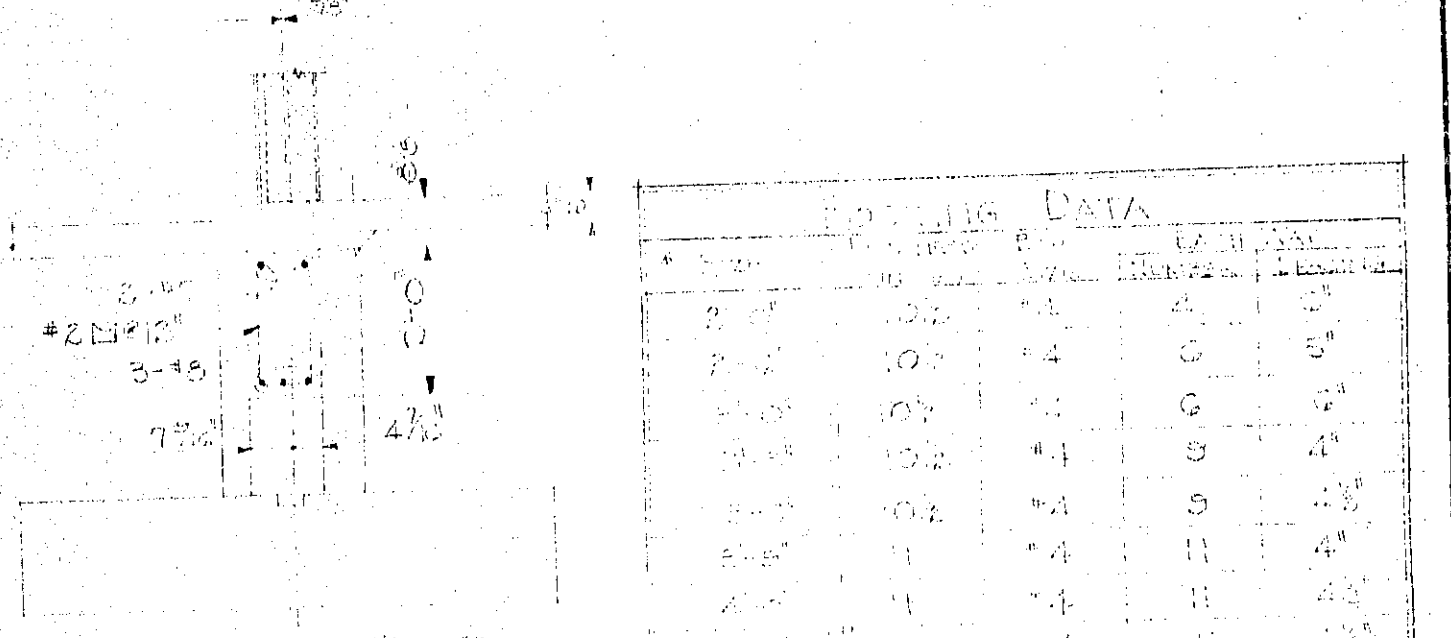
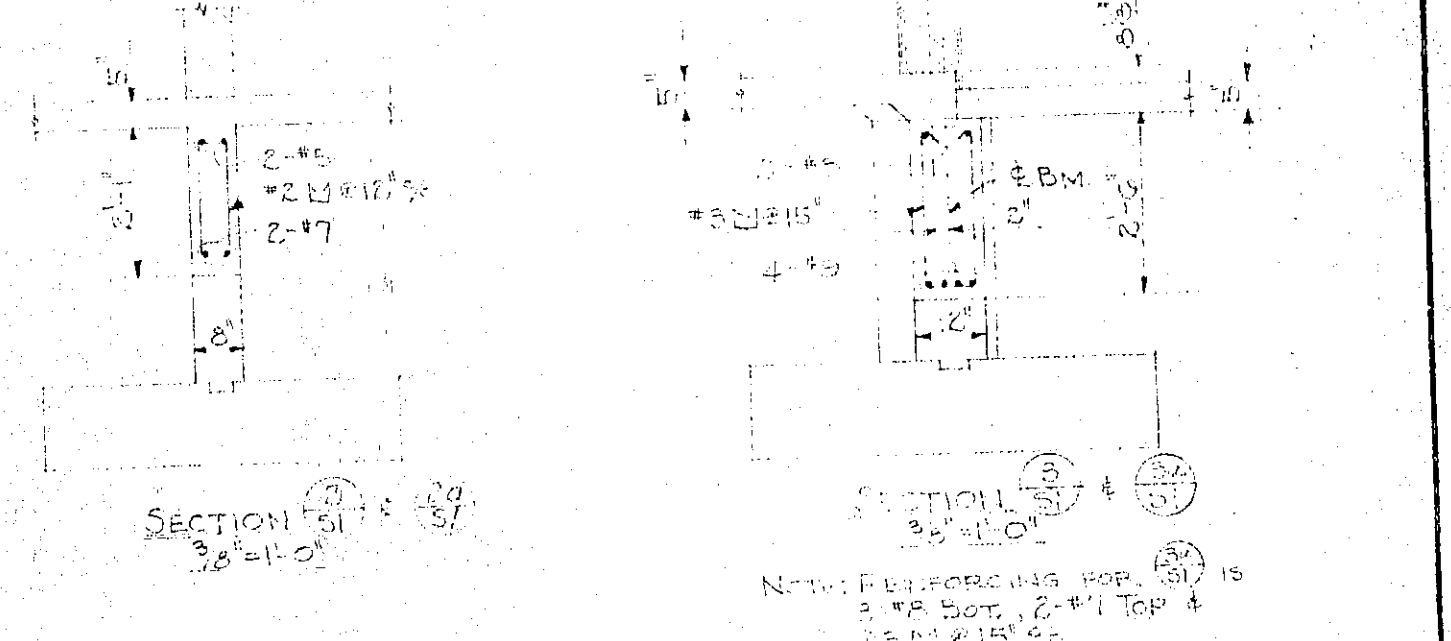
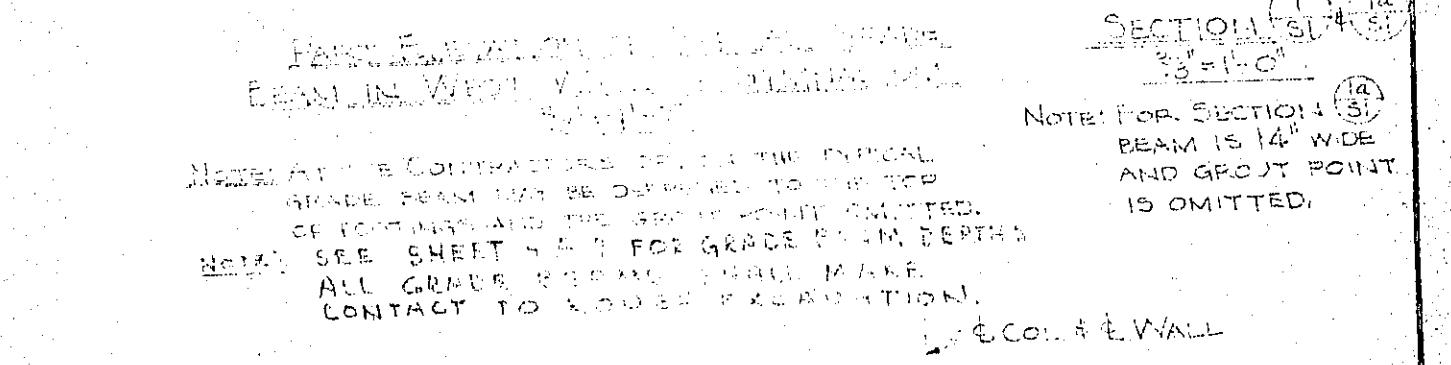
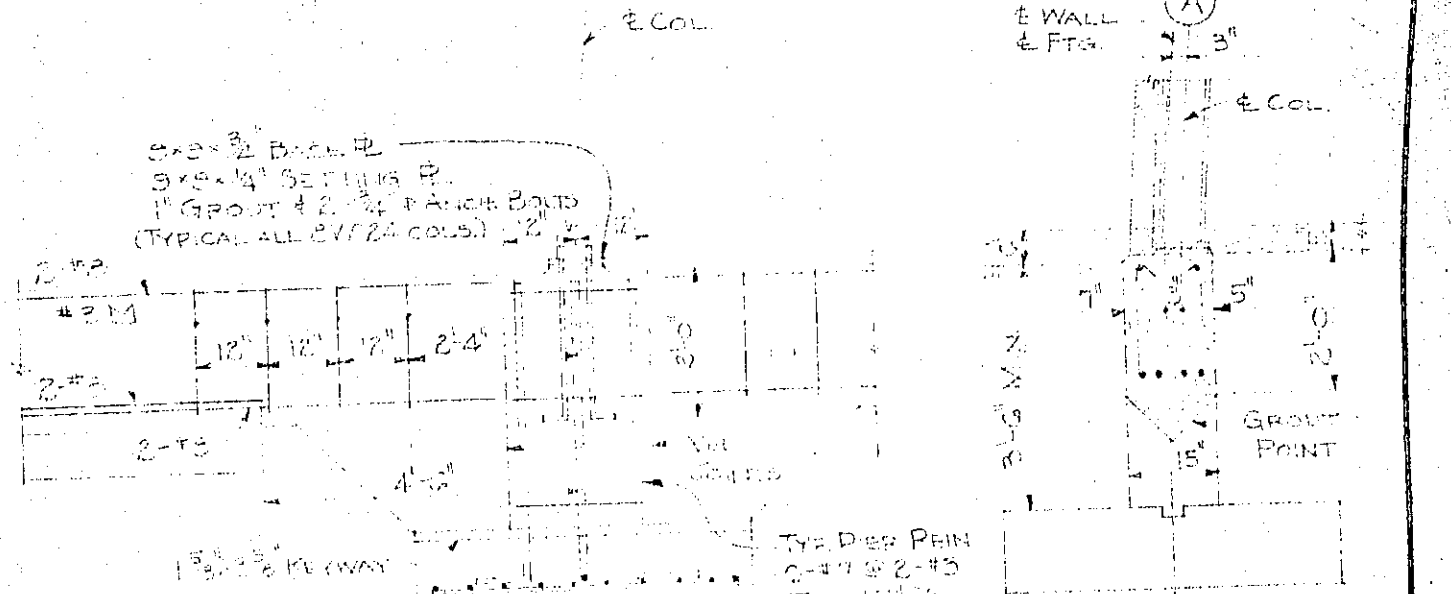
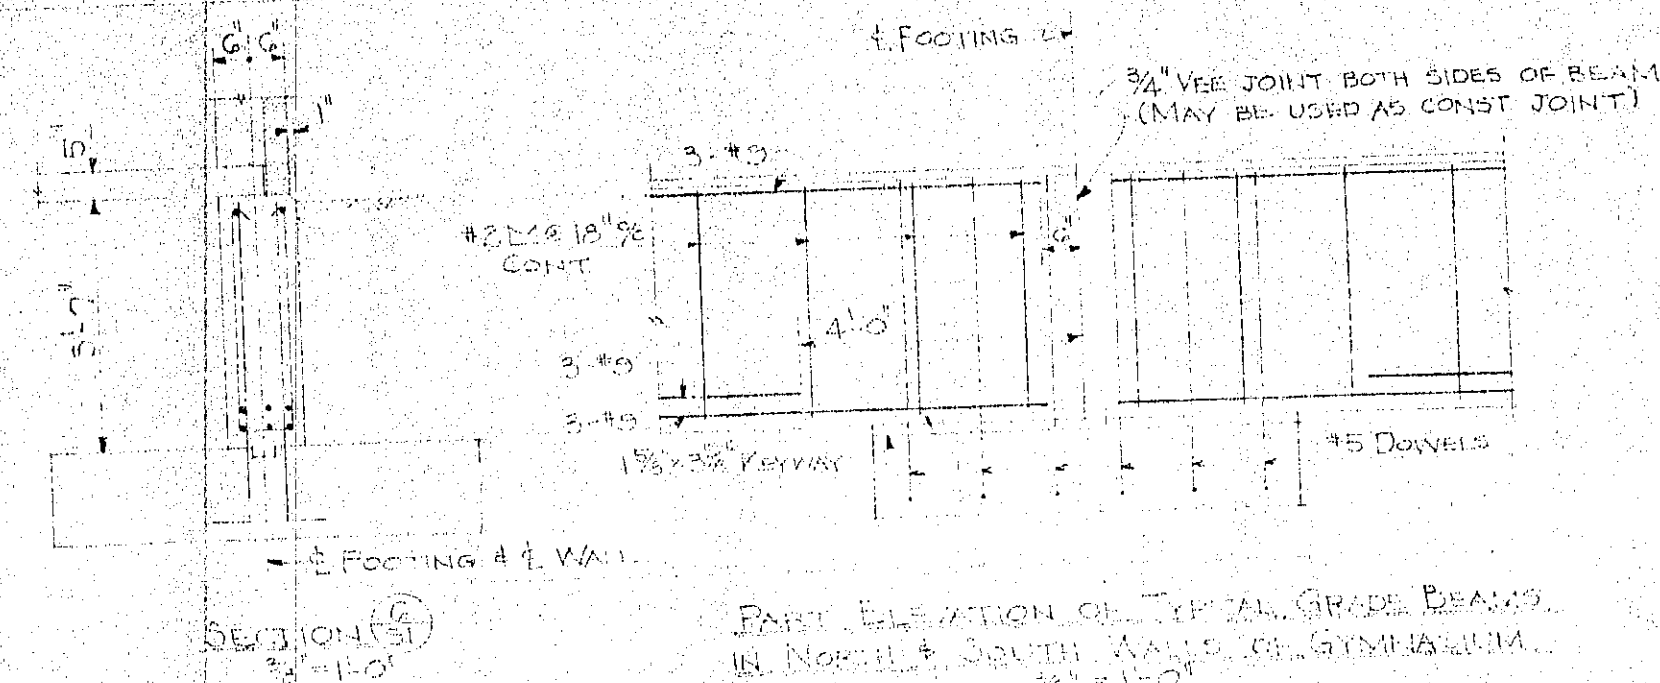


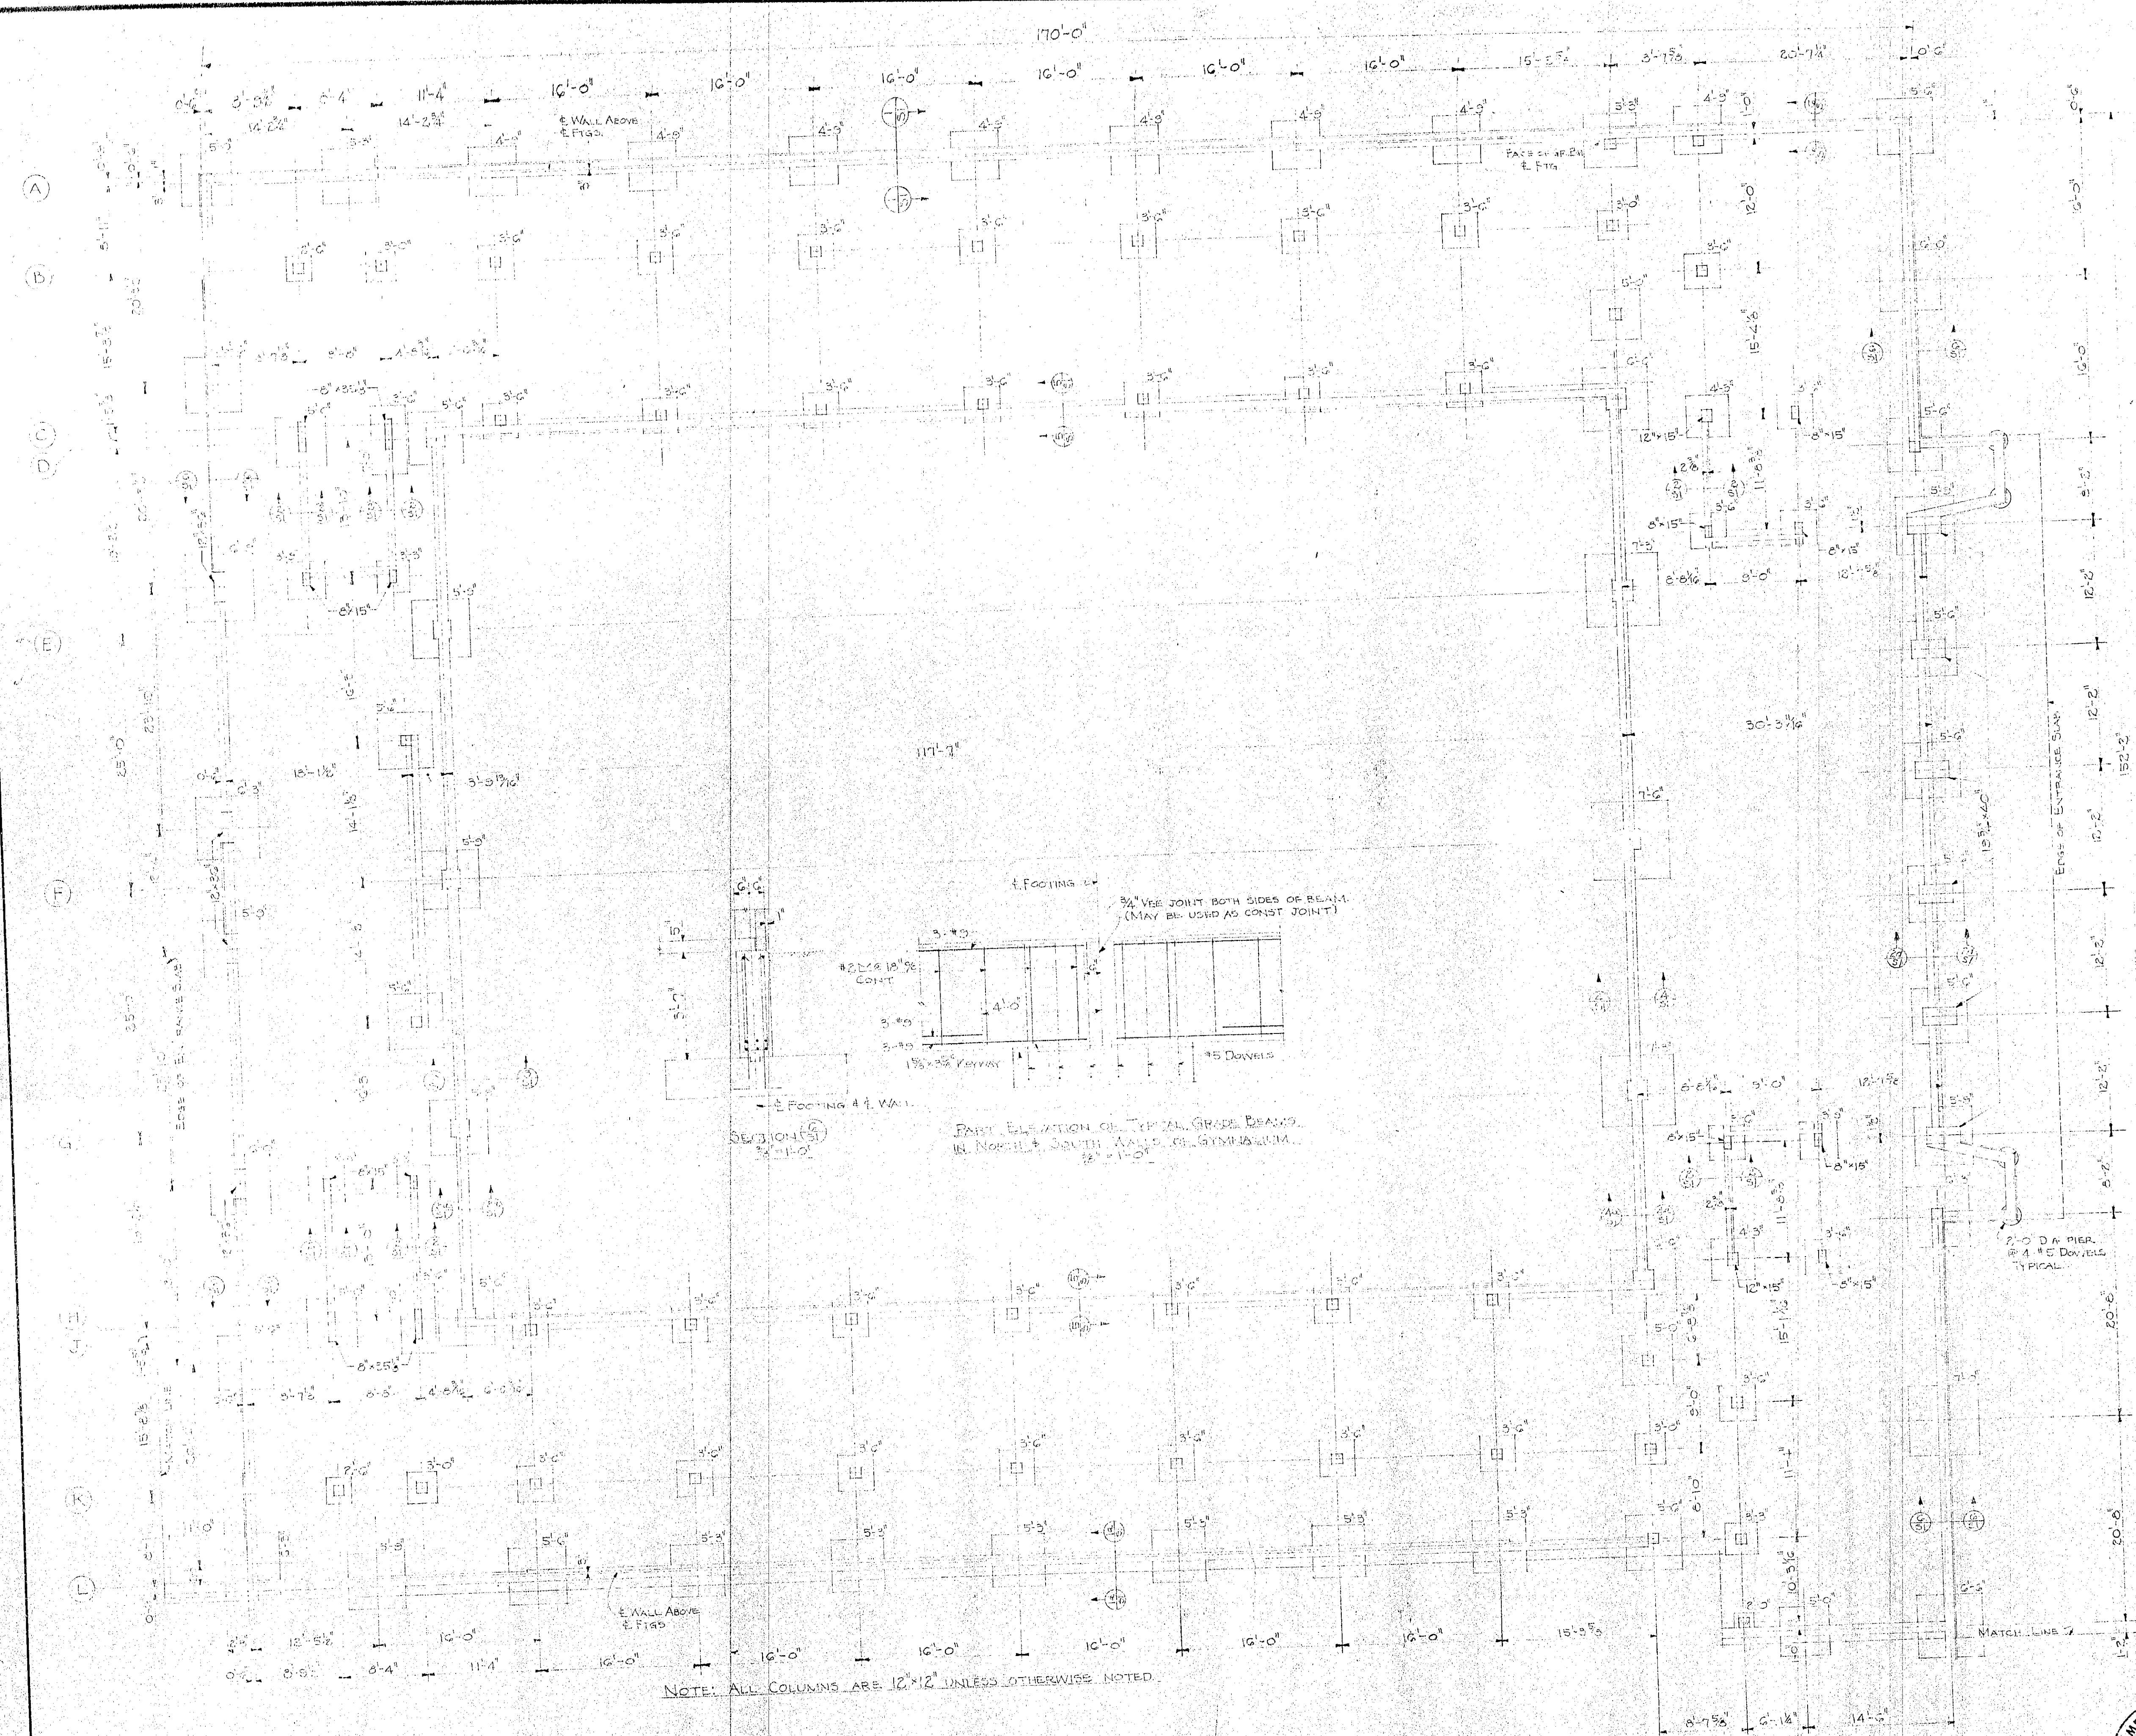

SECTION	FOOTING	WALL	COL	REINFORCEMENT
1-1	12'-0"	12'-0"	12'-0"	2#4 TOP, 2#4 BOT
2-2	12'-0"	12'-0"	12'-0"	2#4 TOP, 2#4 BOT
3-3	12'-0"	12'-0"	12'-0"	2#4 TOP, 2#4 BOT
4-4	12'-0"	12'-0"	12'-0"	2#4 TOP, 2#4 BOT
5-5	12'-0"	12'-0"	12'-0"	2#4 TOP, 2#4 BOT

JAMES A. MCCARTHY AND ASSOCIATES
 PROFESSIONAL ENGINEERS
 401 ST. JOSEPH BANK BUILDING
 SOUTH BEND, INDIANA

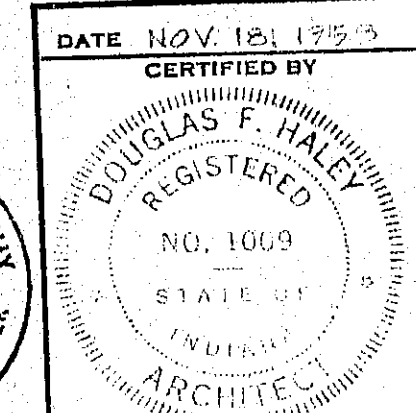

GYMNASIUM FOUNDATION PLAN, SH. 51
PHYSICAL EDUCATIONAL BUILDING
WESTCHESTER TOWNSHIP HIGH SCHOOL
 CRESTON, INDIANA
SCRUTT-HALEY, ASSOCIATES
 ARCHITECTS AND ENGINEERS
 510 JEFFERSON ST. GARY, IND.

GYMNASIUM FOUNDATION PLAN
 SCALE: 1/4" = 1'-0"