
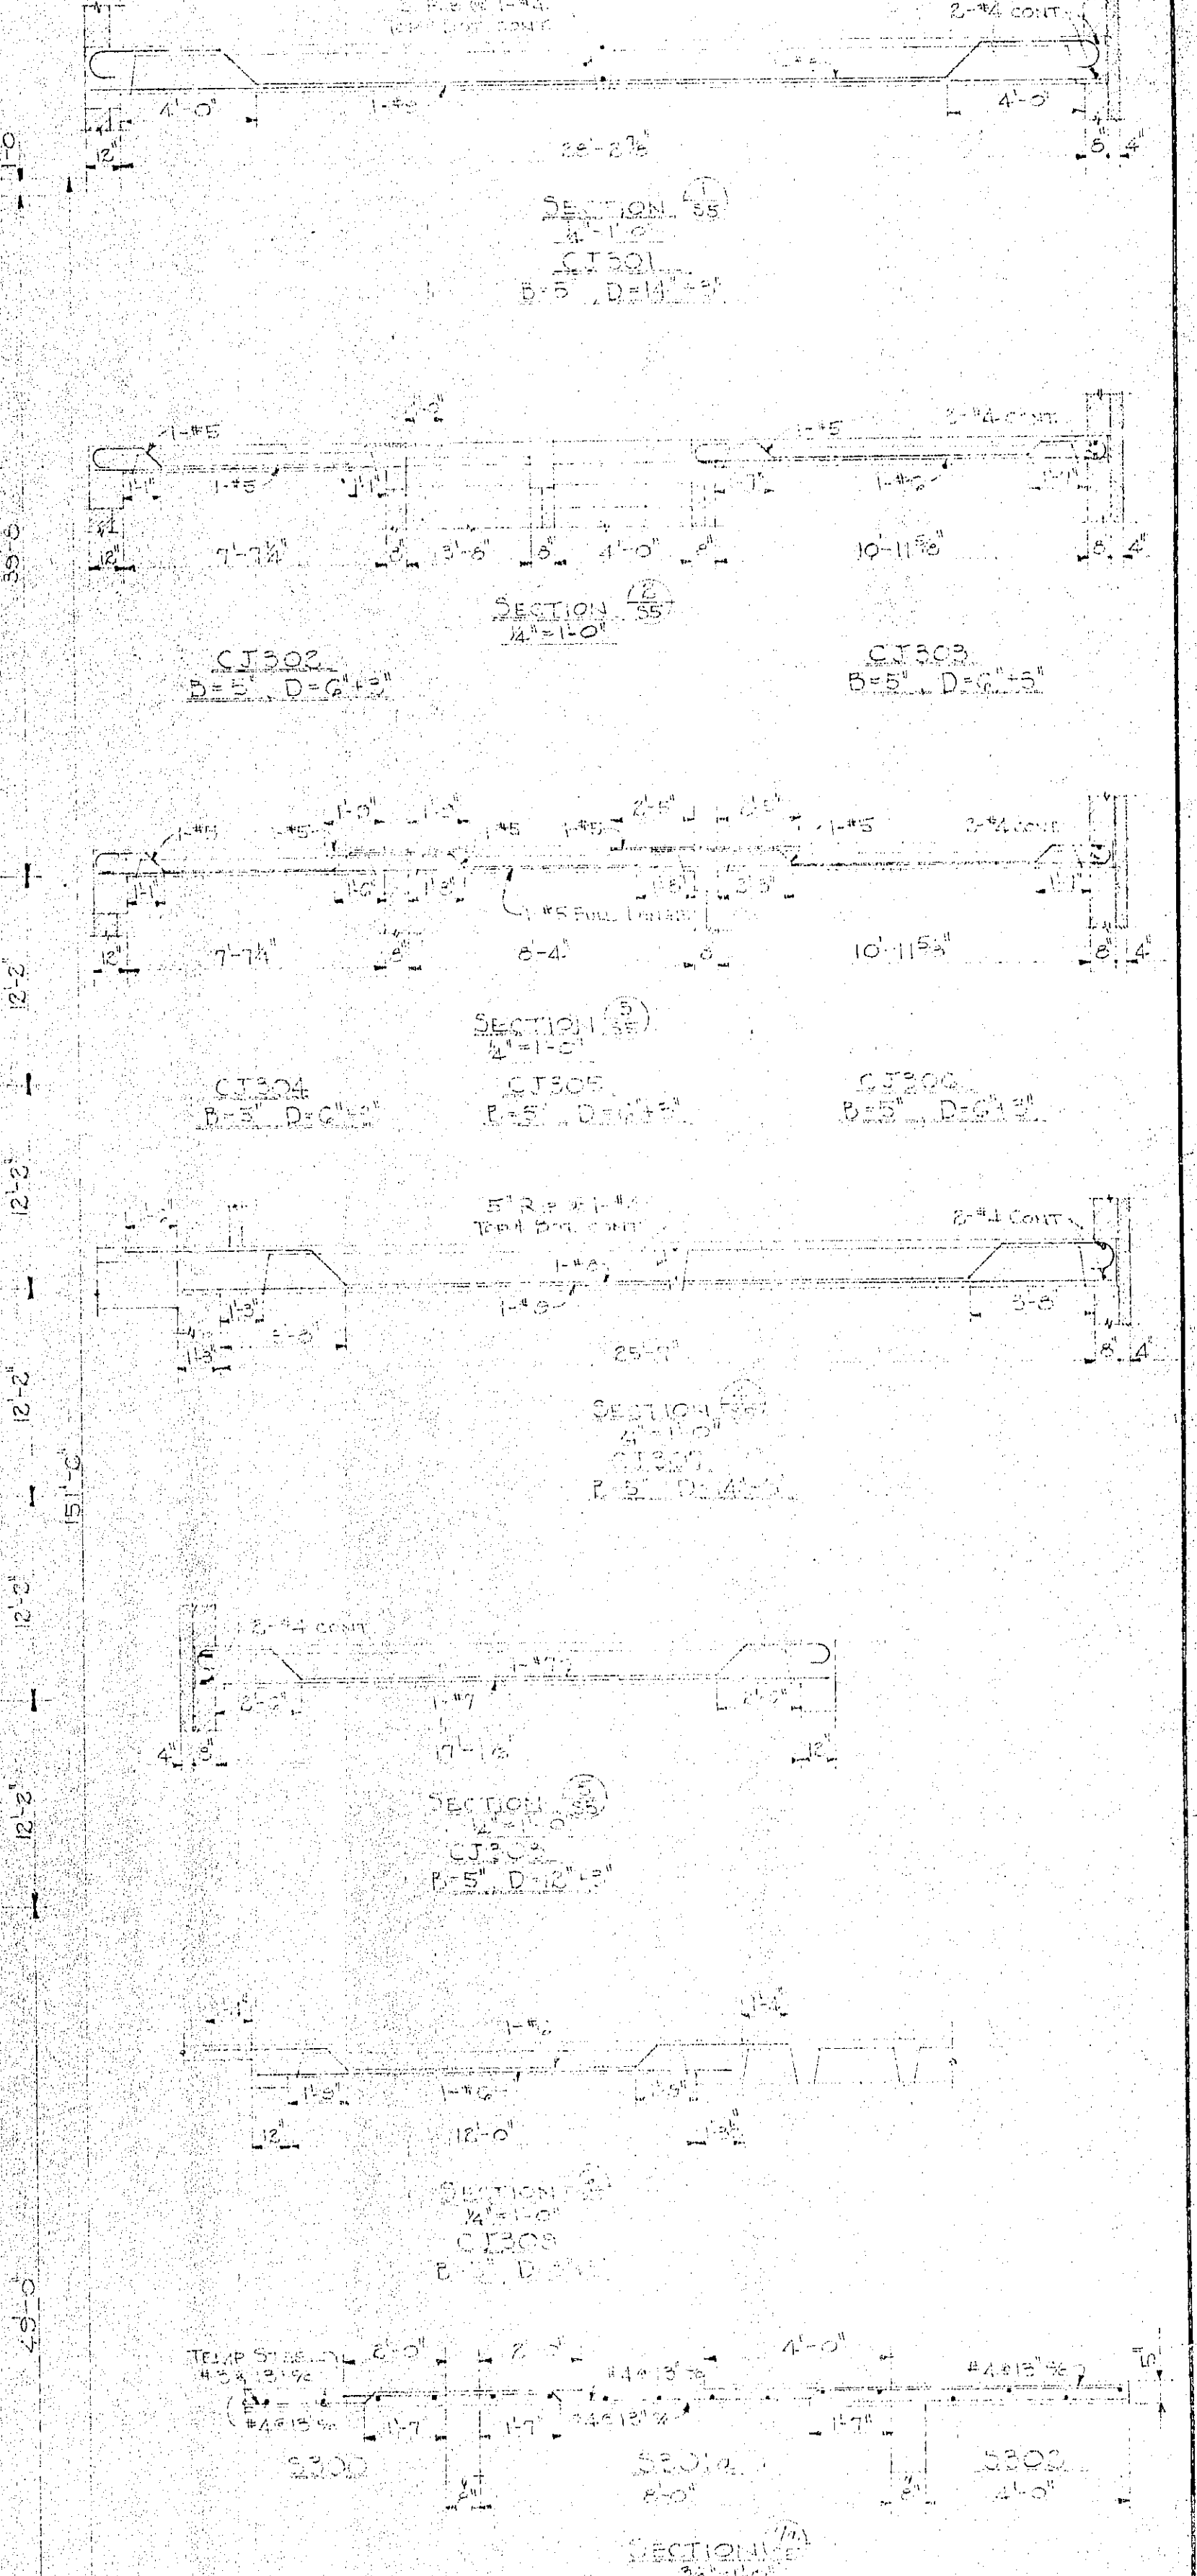


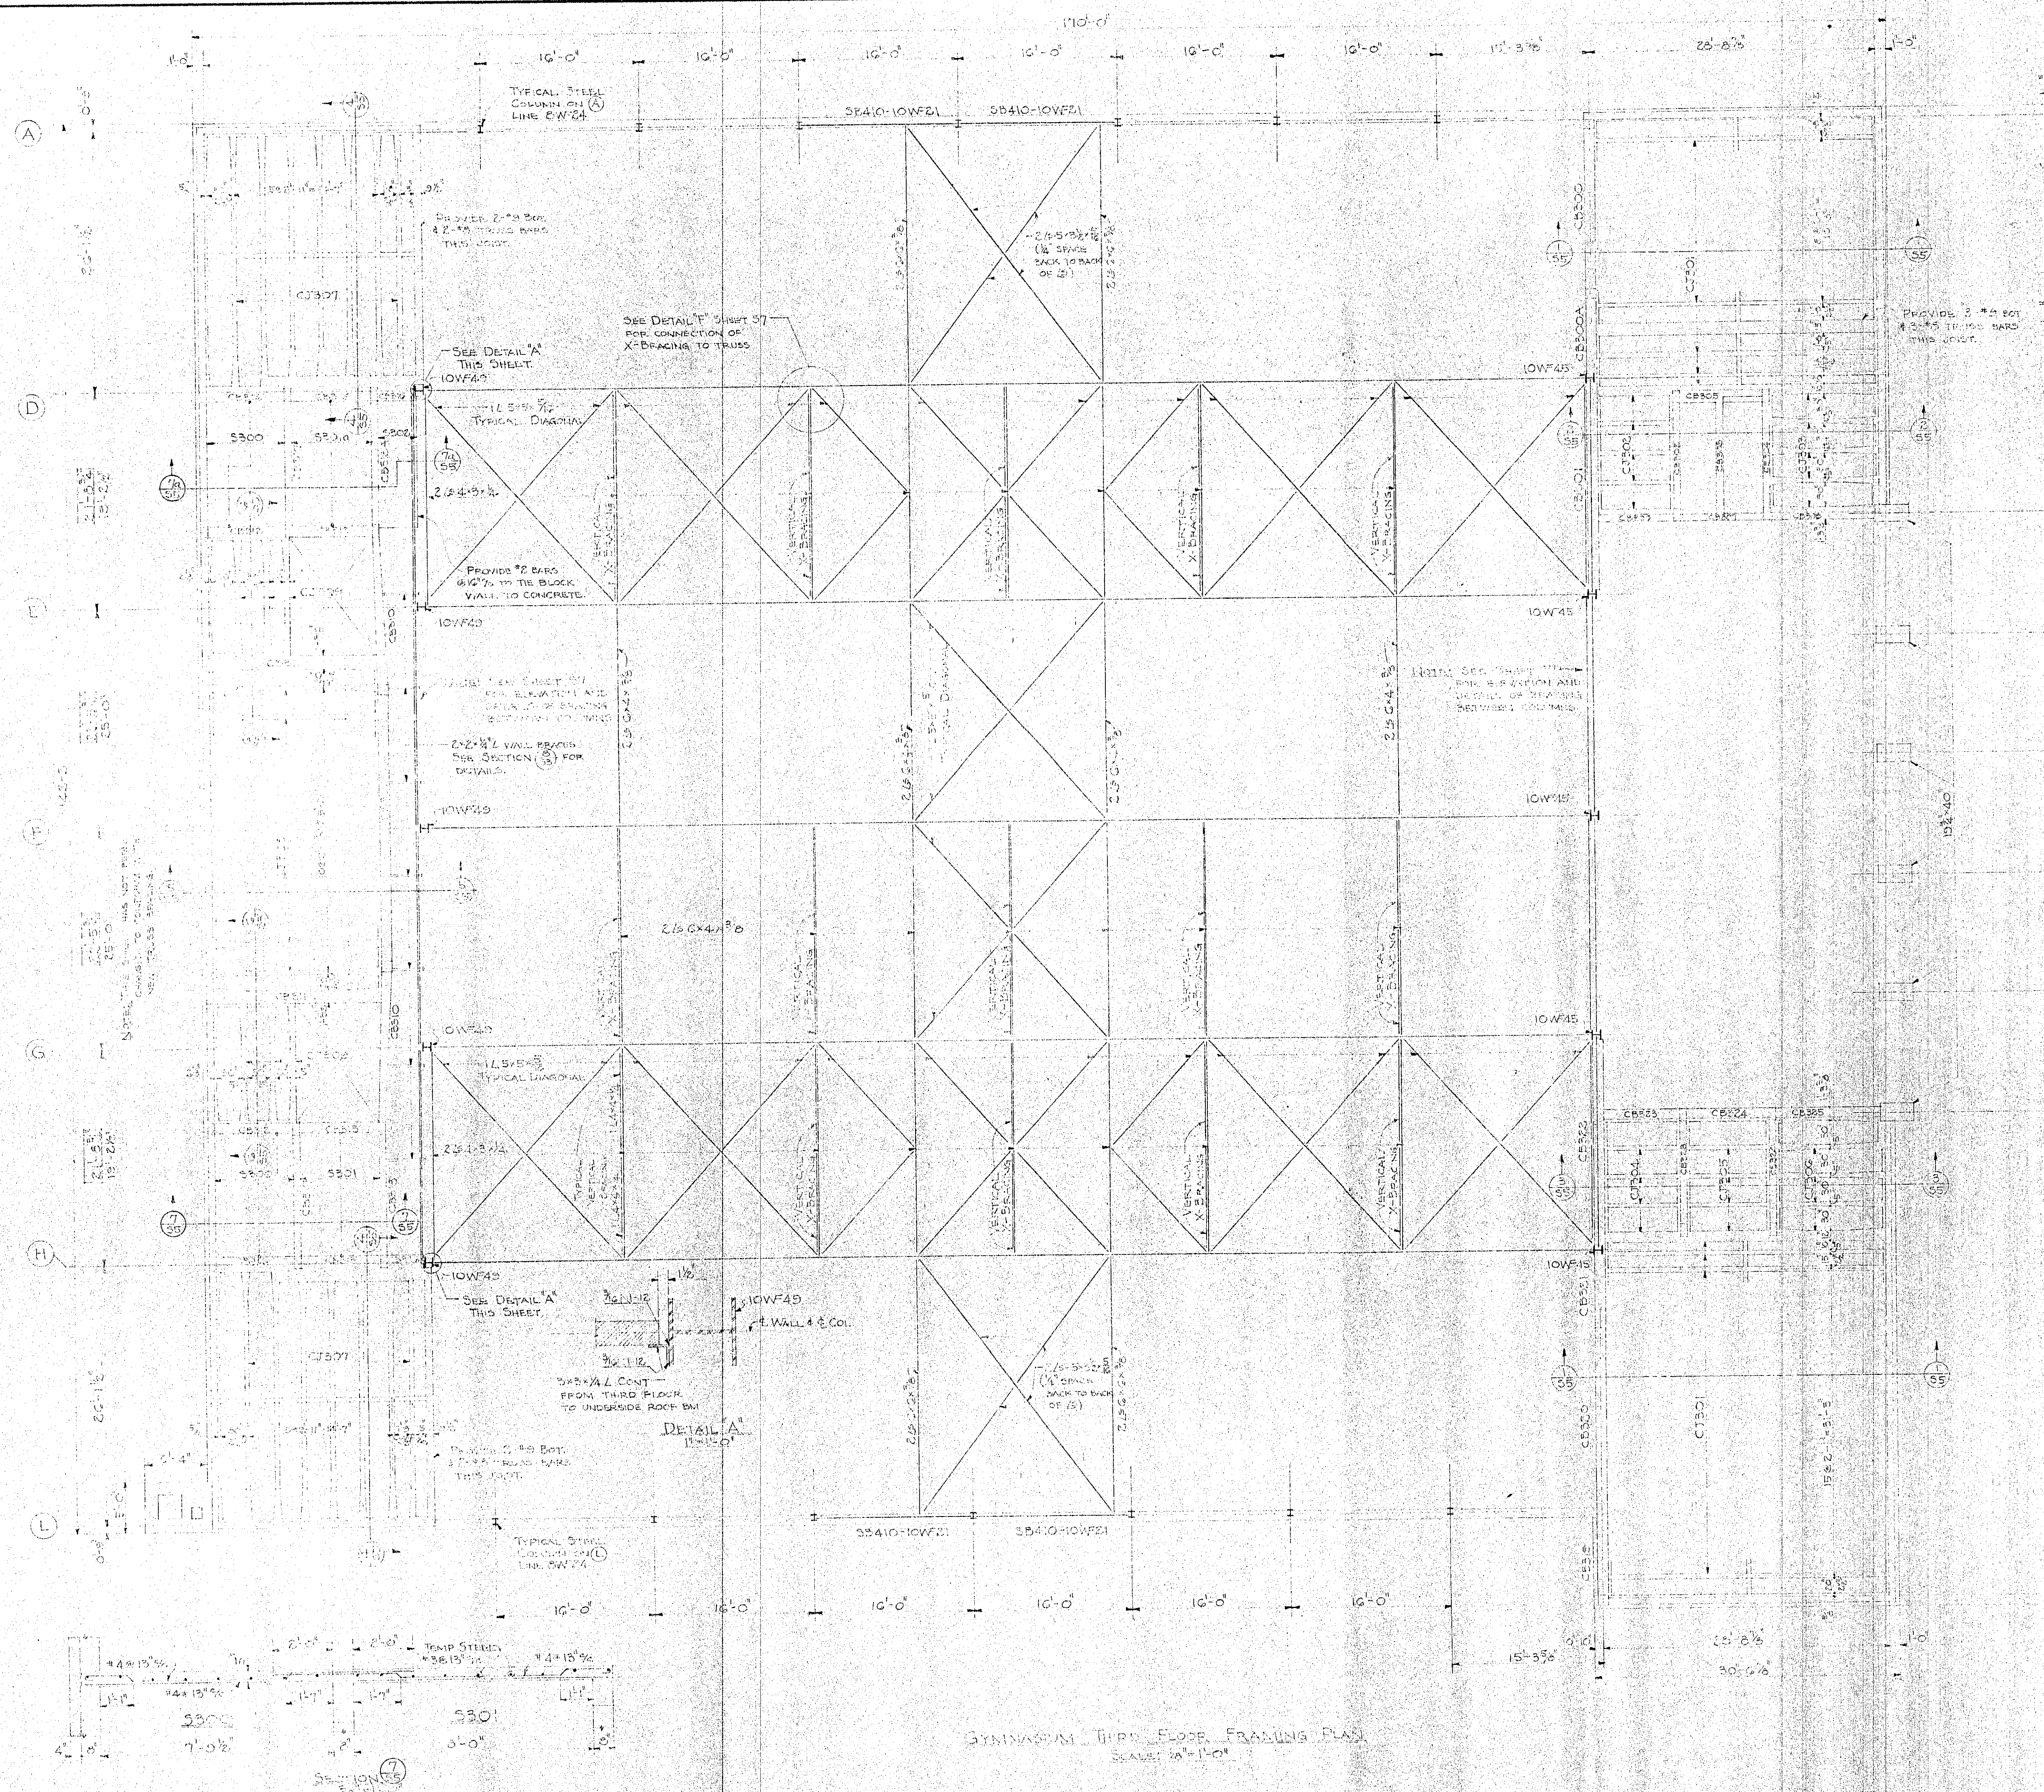

GYMNASIUM THIRD FLOOR FRAMING PLAN
SCALE: 3/8" = 1'-0"

JAMES A. McCARTHY AND ASSOCIATES PROFESSIONAL ENGINEERS 401 ST. JOSEPH BANK BUILDING SOUTH BEND, INDIANA	
DATE: NOV. 12, 1953 CERTIFIED BY: DOUGLAS F. HALEY REGISTERED No. 1009 STATE OF INDIANA ARCHITECT	THIRD FLOOR FRAMING - GYM SH. 55 PHYSICAL EDUCATIONAL BUILDING WESTCHESTER TOWNSHIP HIGH SCHOOL CHESTERTON, INDIANA SCHUTT-HALEY, ASSOCIATES ARCHITECTS AND ENGINEERS 510 JEFFERSON ST. GARY, IND.