


NOTE:
ALL FOOTINGS TO HAVE REINFORCING
BARS-SIZES AS INDICATED ON SECTIONS

EAST CLASSROOMS-FOUNDATION PLAN
SCALE: 1/8"=1'-0"

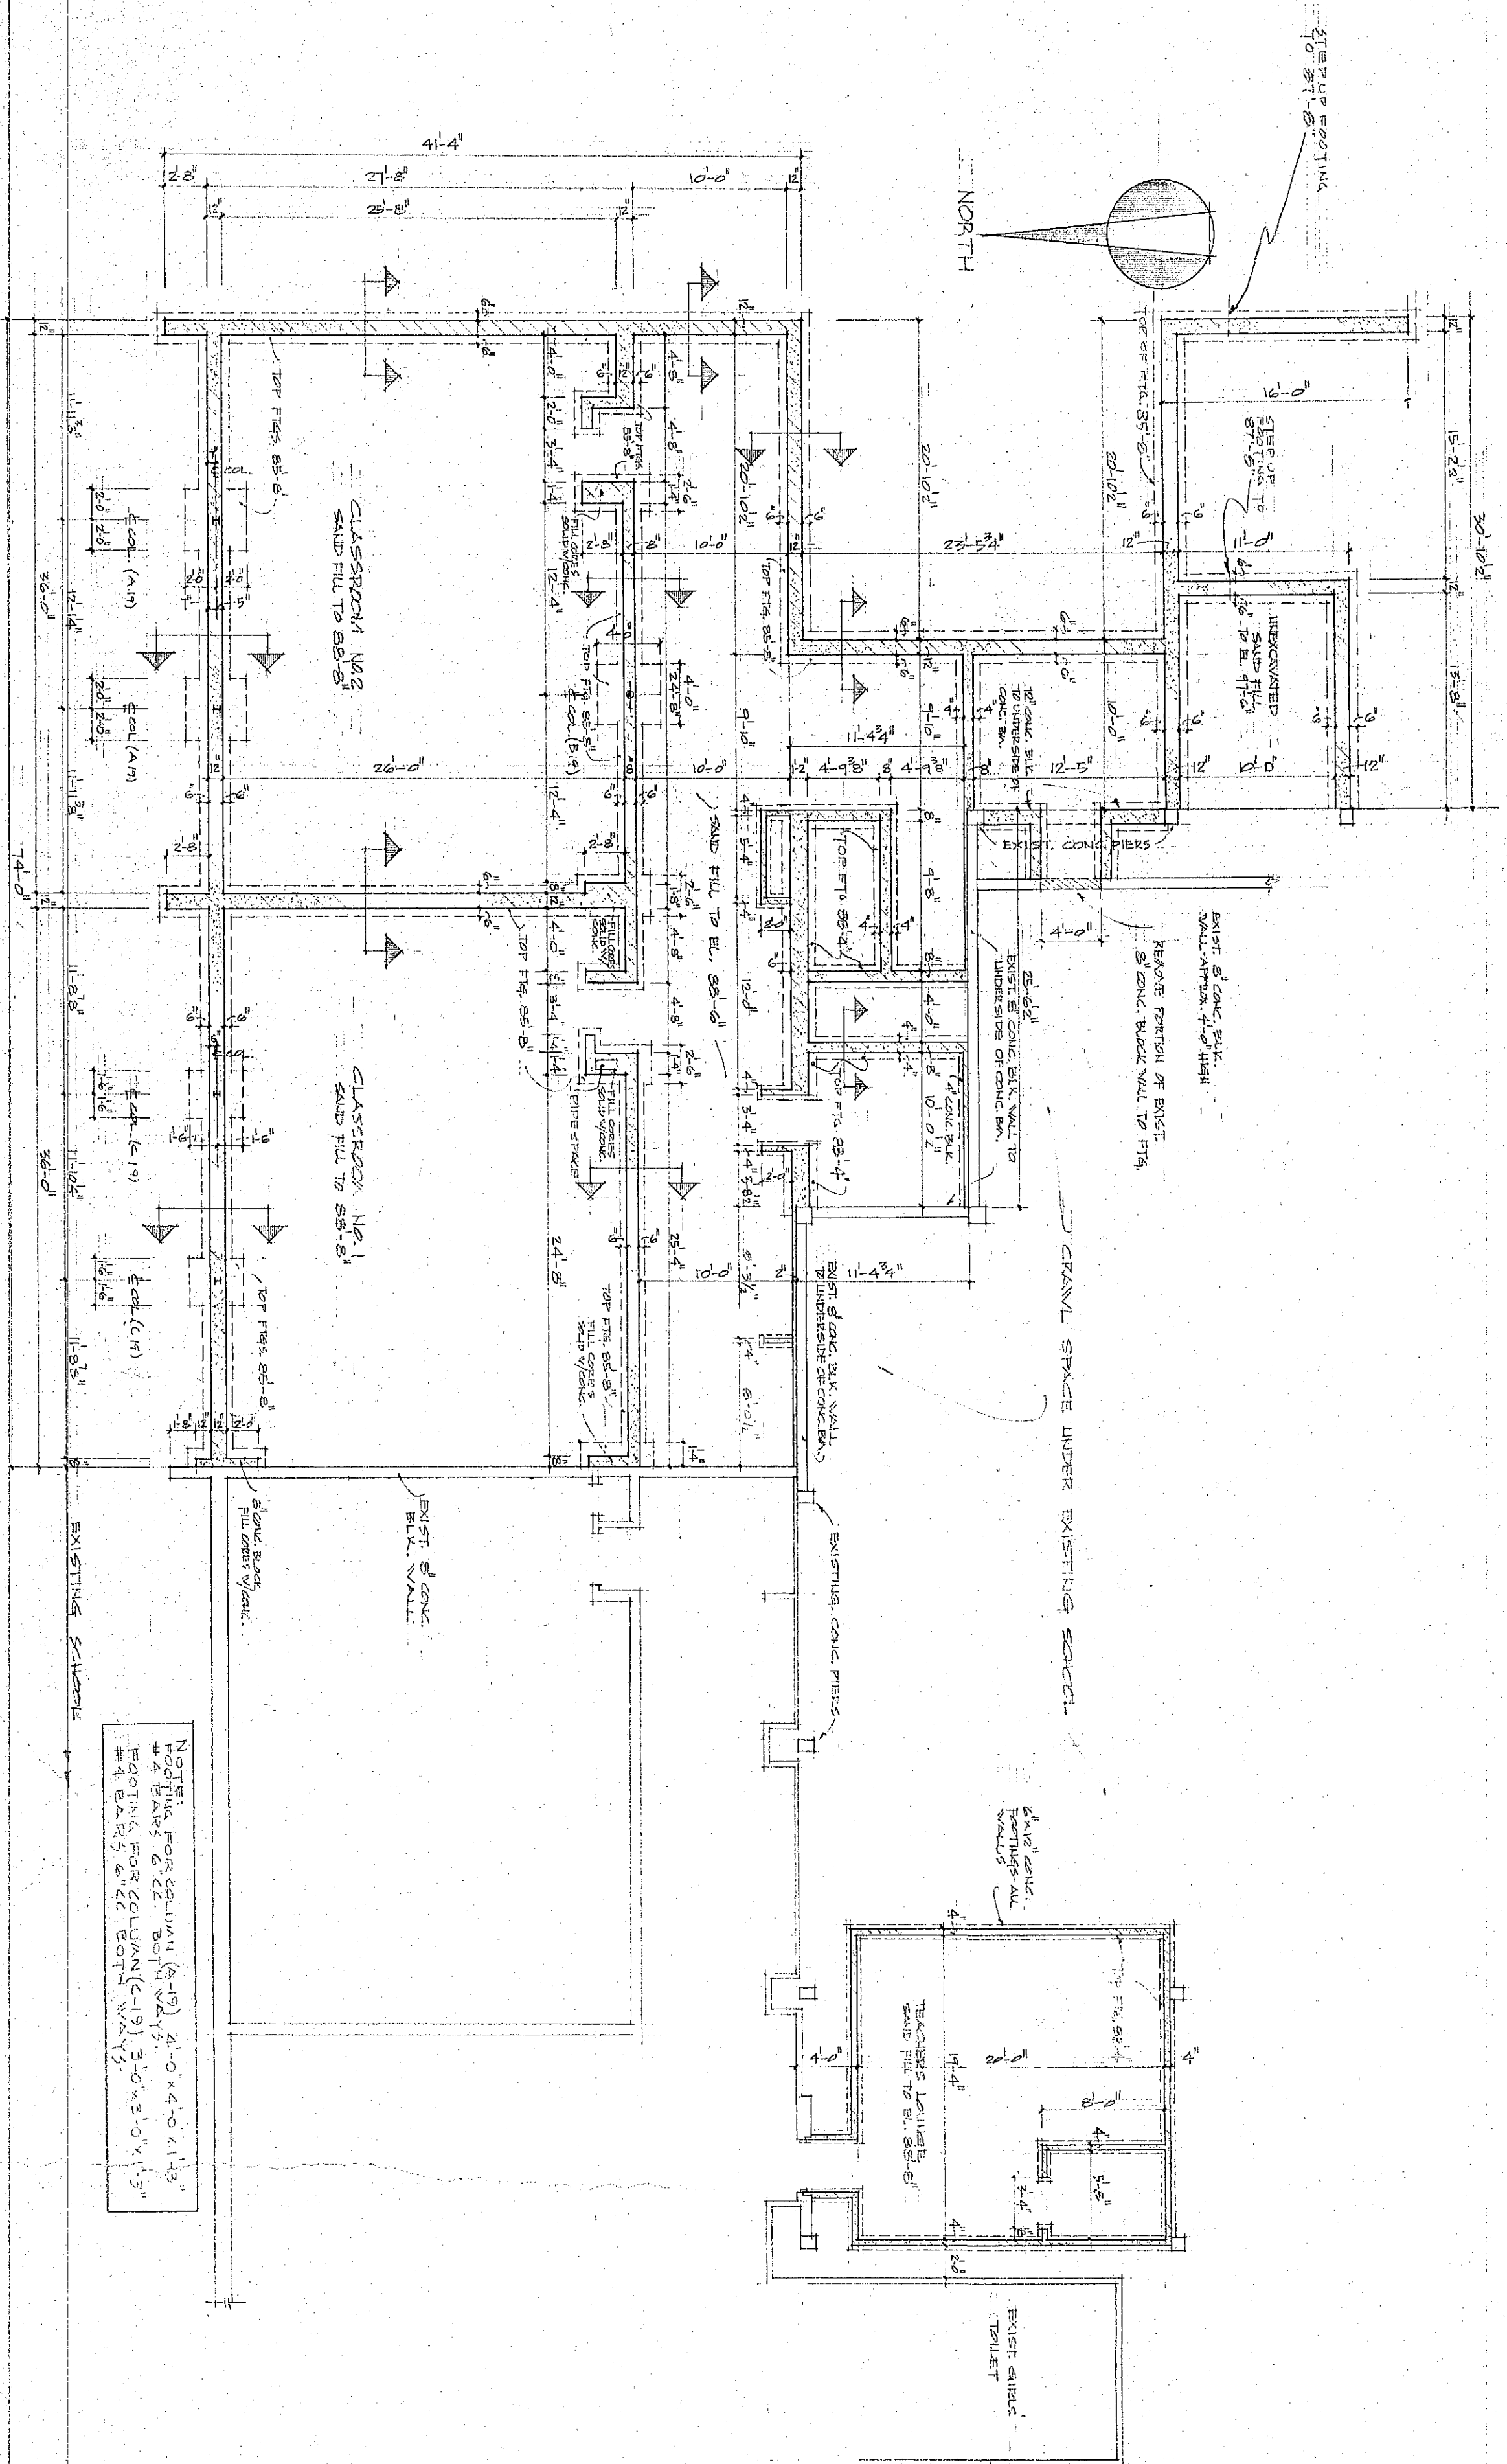

NOTE: 20# COL. WITH (6-19) 8'-0" x 4'-0" x 1'-8"
#4 BARS @ 22" B.O.M. (2-19) 3'-0" x 3'-0" x 1'-3"
#4 BARS @ 22" B.O.M. (2-19) 3'-0" x 3'-0" x 1'-3"

EAST CLASSROOMS-FOUNDATION PLAN

A3 OF A3

1961 YOST SCHOOL ADDITION

FORSTER, INDIANA
WESTCHESTER, PENNSYLVANIA

STEMP-WESTERGREEN & ASSOCIATES

ARCHITECTS
PHONE WALKER 6-1730
132 NO. CALUMET ROAD
CHESTER, INDIANA

7-15-61

3