

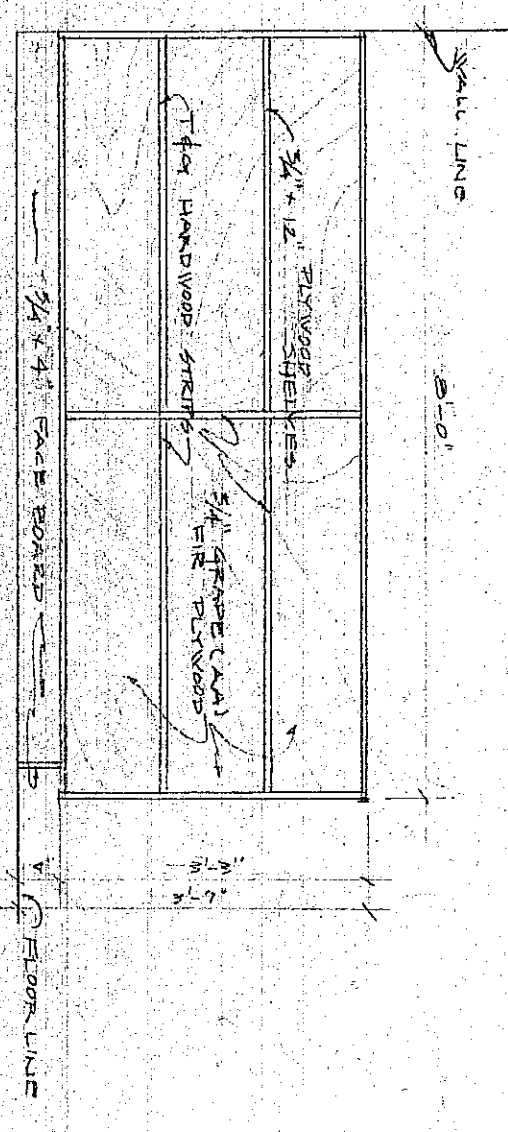
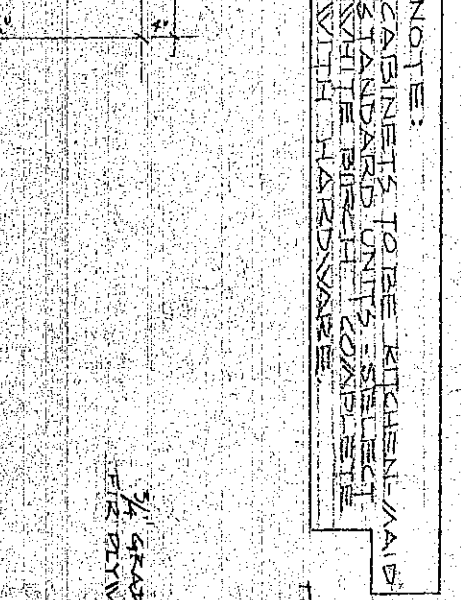
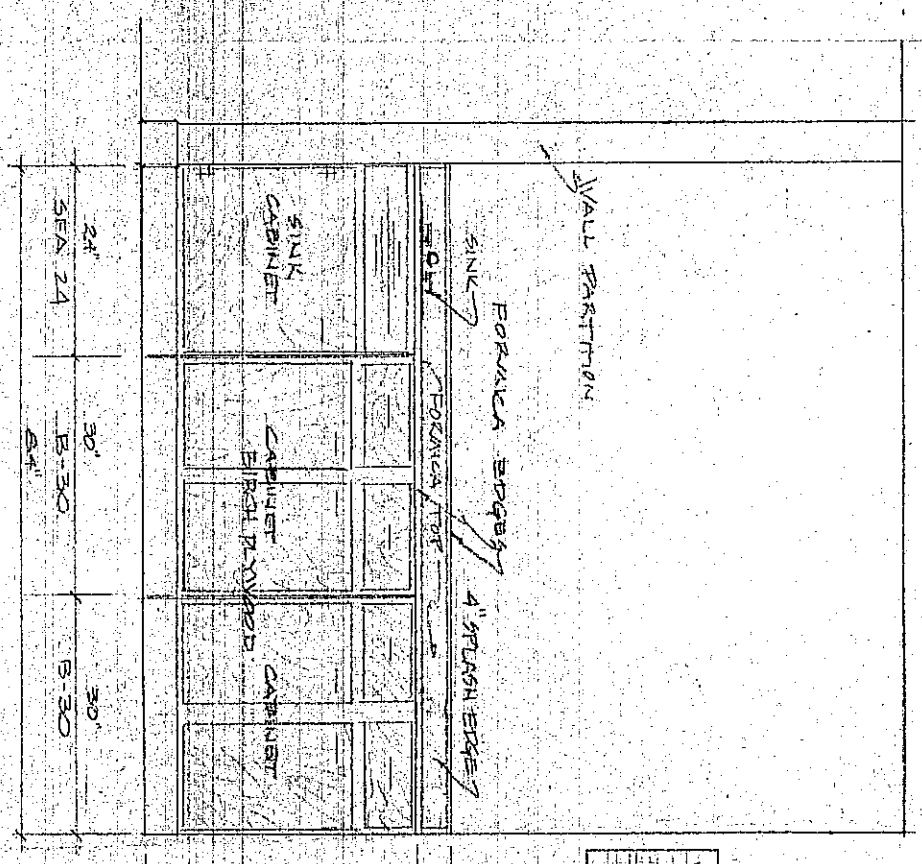


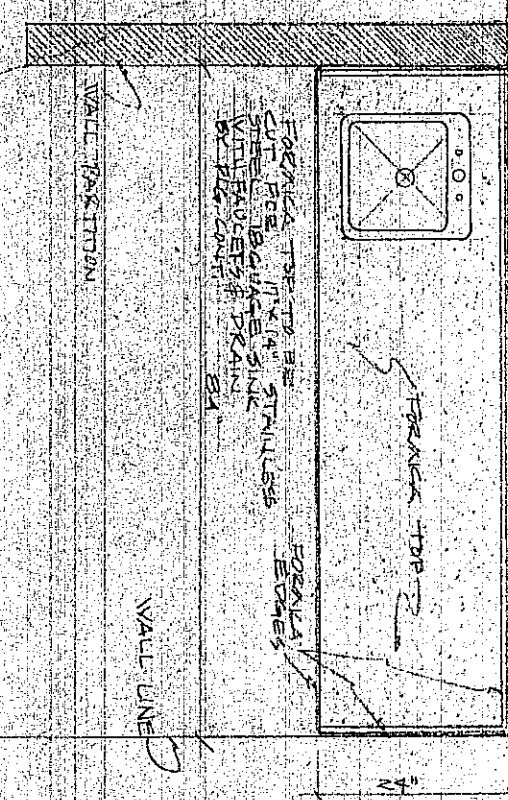


TEACHERS LOUNGE CABINETS

BOOKCASE IN TEACHERS LOUNGE


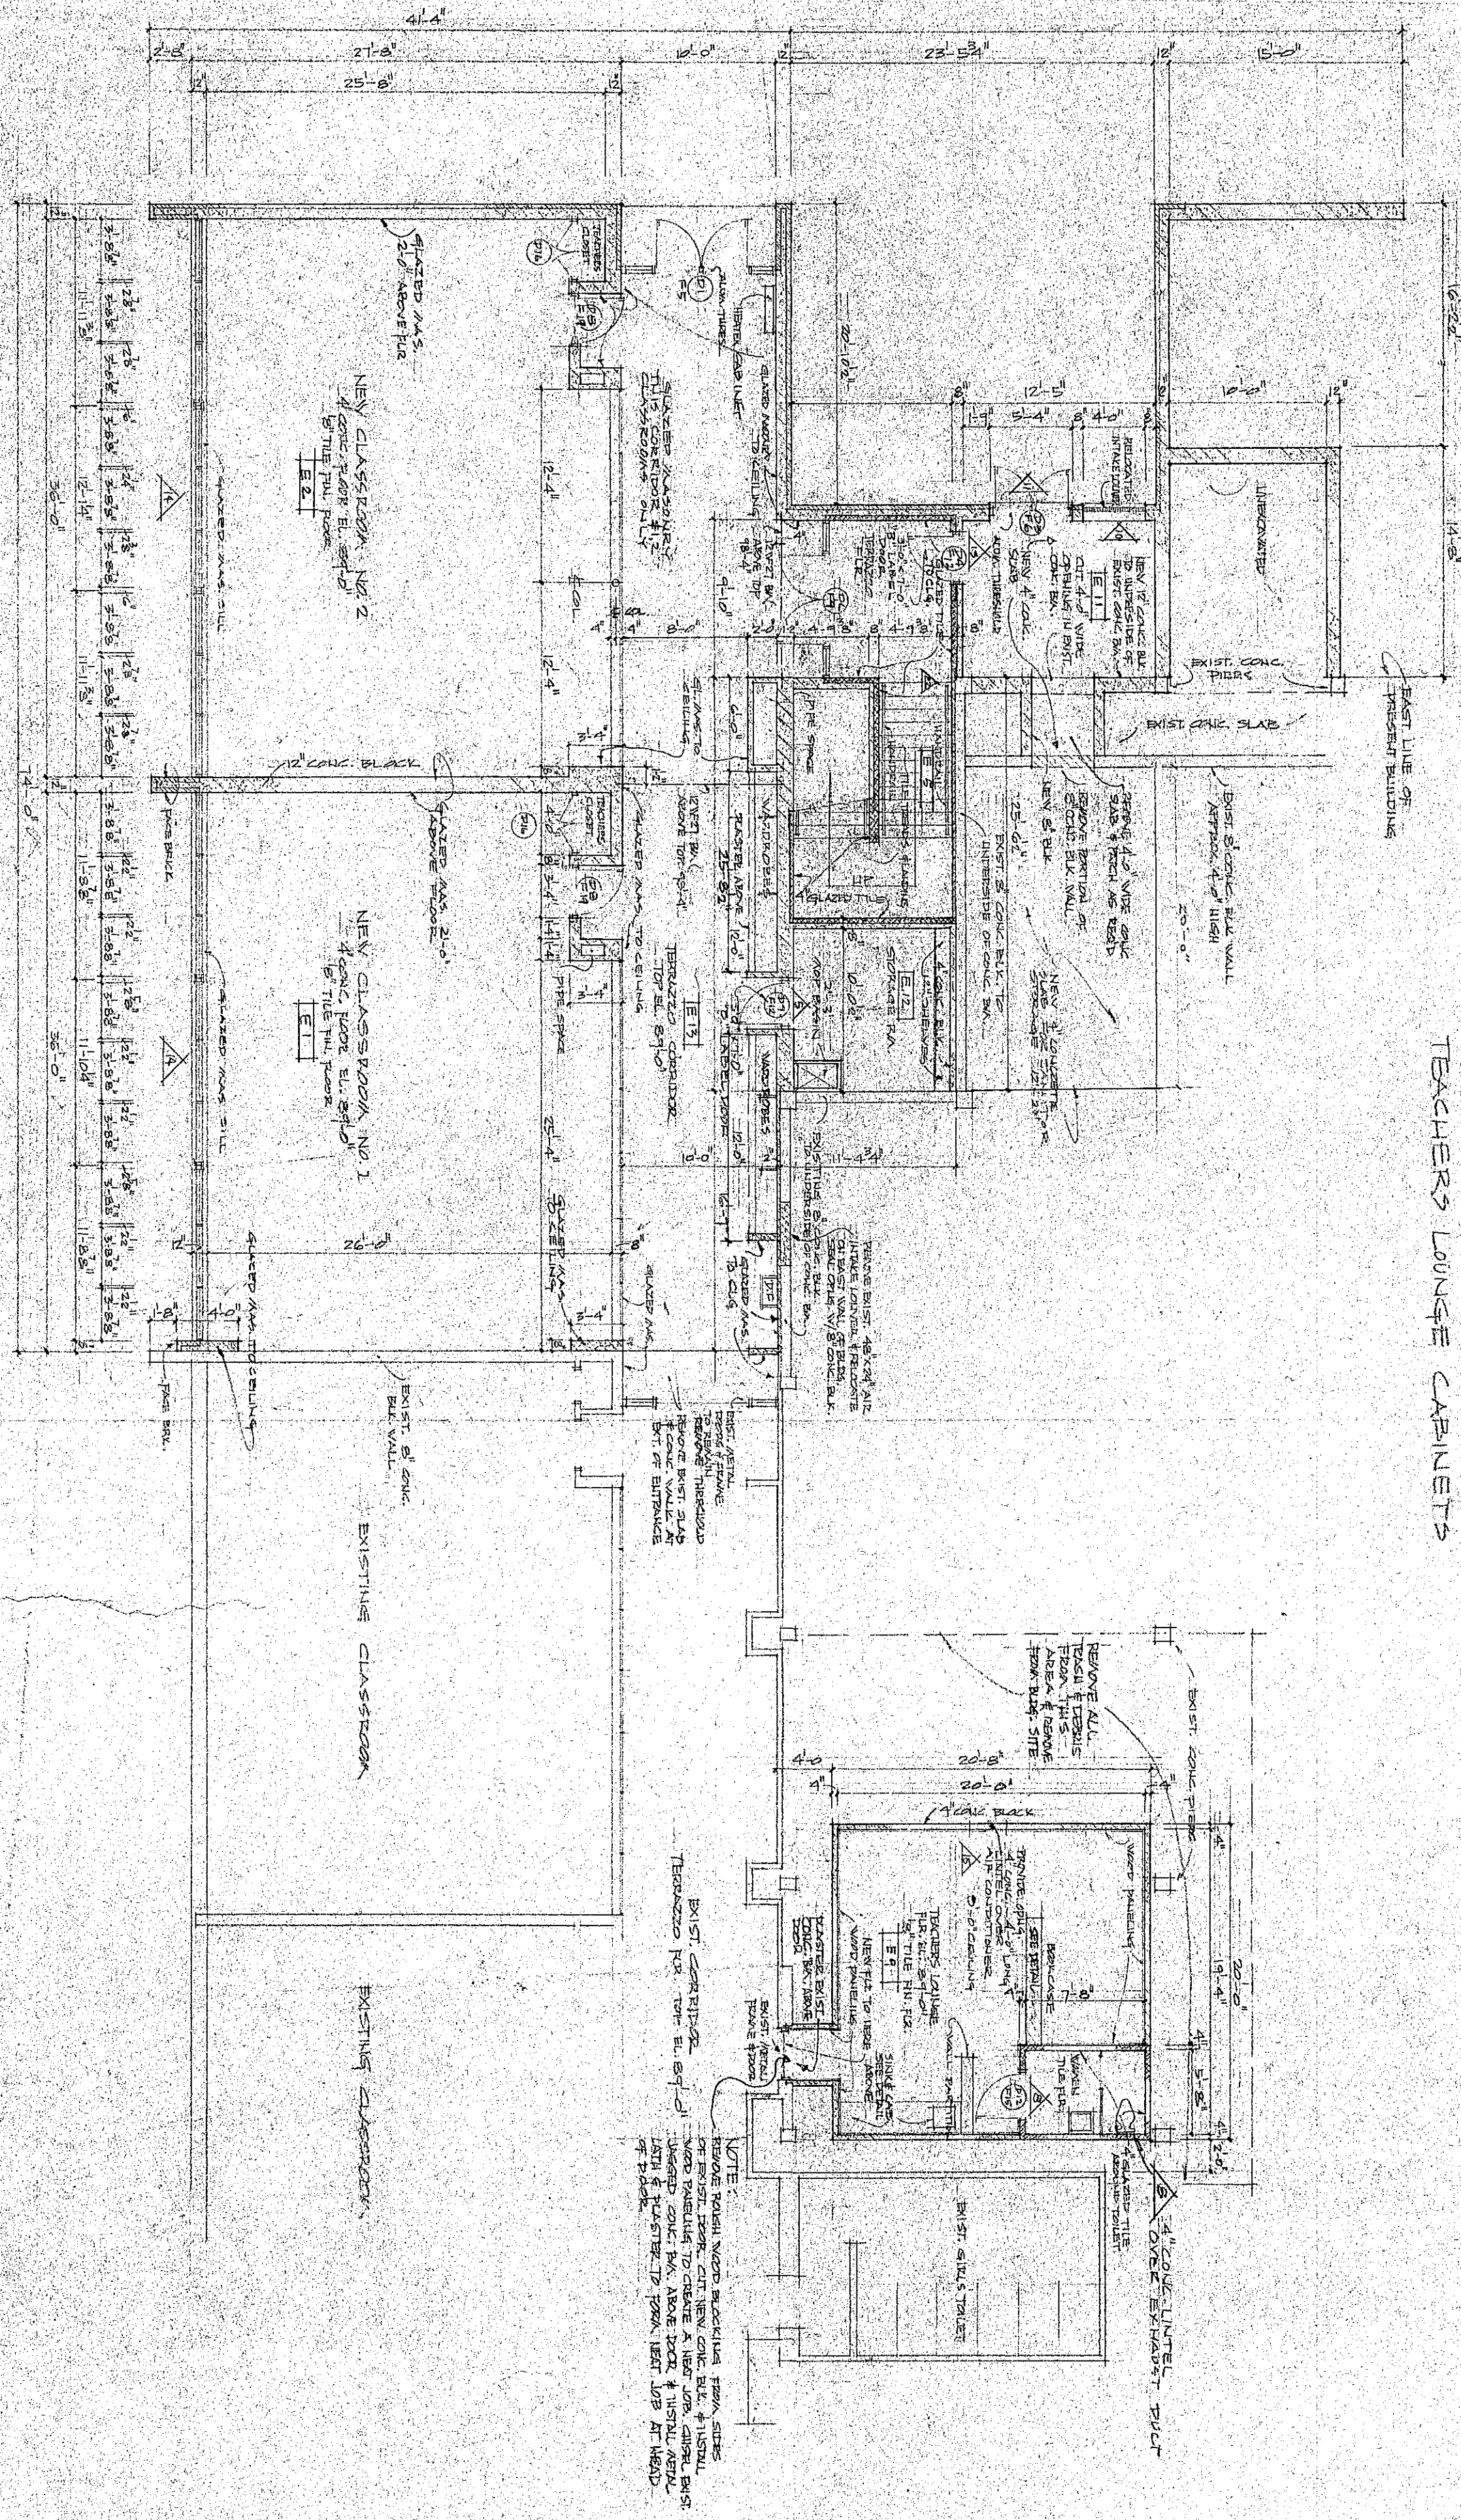


EAST CLASSROOMS - LOWER LEVEL PLAN
SCALE: 3/8" = 1'-0"

WALL SECTION - TEACHERS LOUNGE

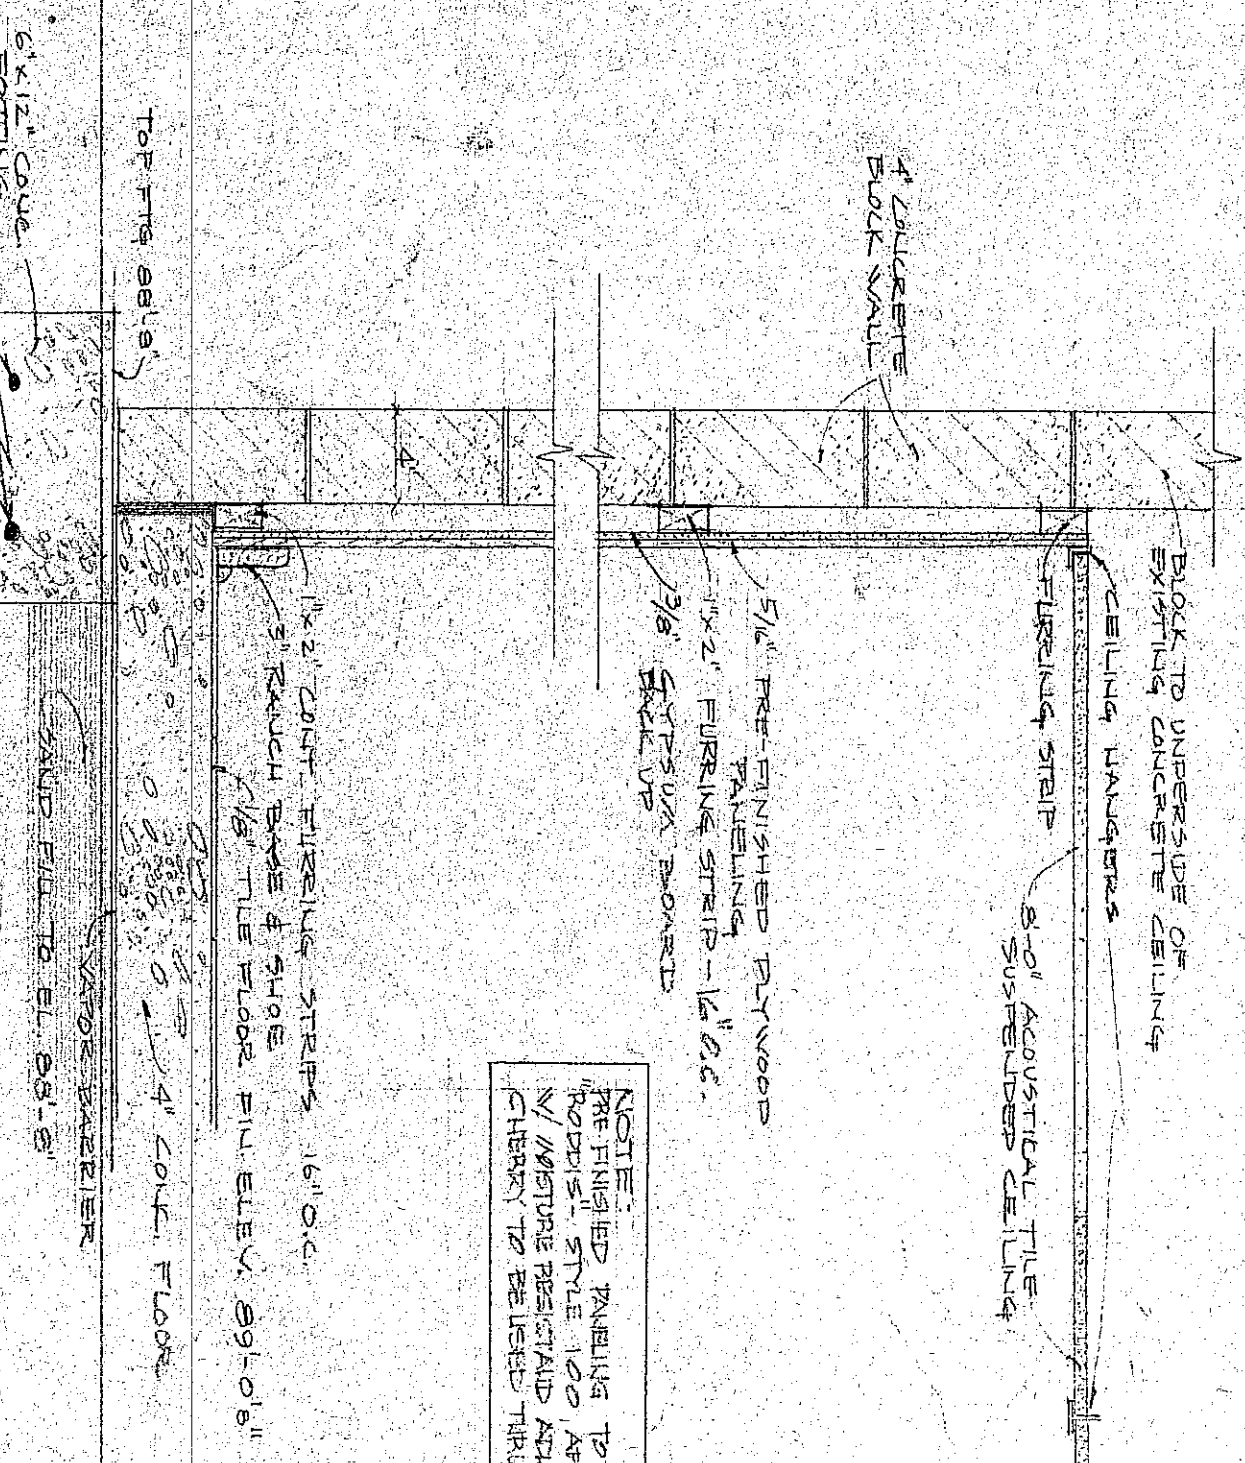

WALL PARTITION IN TEACHERS LOUNGE

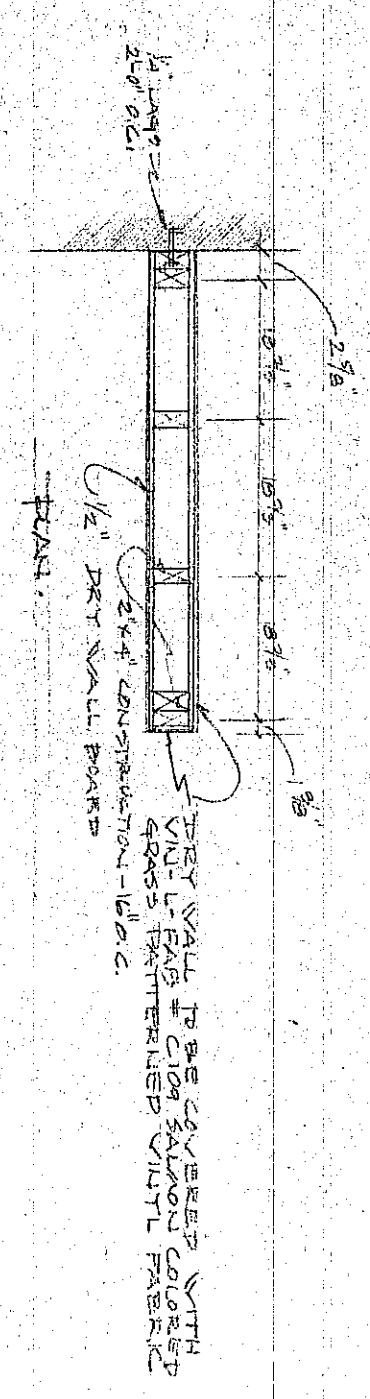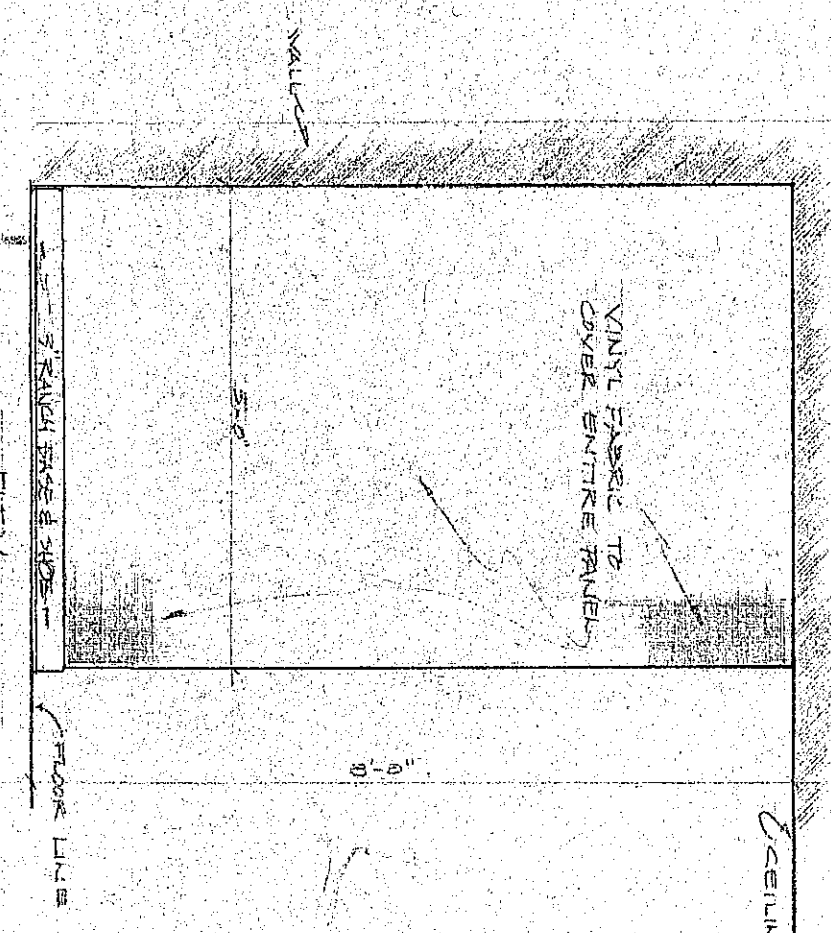

NOTES:
1. ALL WALLS TO BE CONCRETE
2. ALL WALLS TO BE FINISHED WITH PLASTER
3. ALL WALLS TO BE PAINTED
4. ALL WALLS TO BE CLEANED