




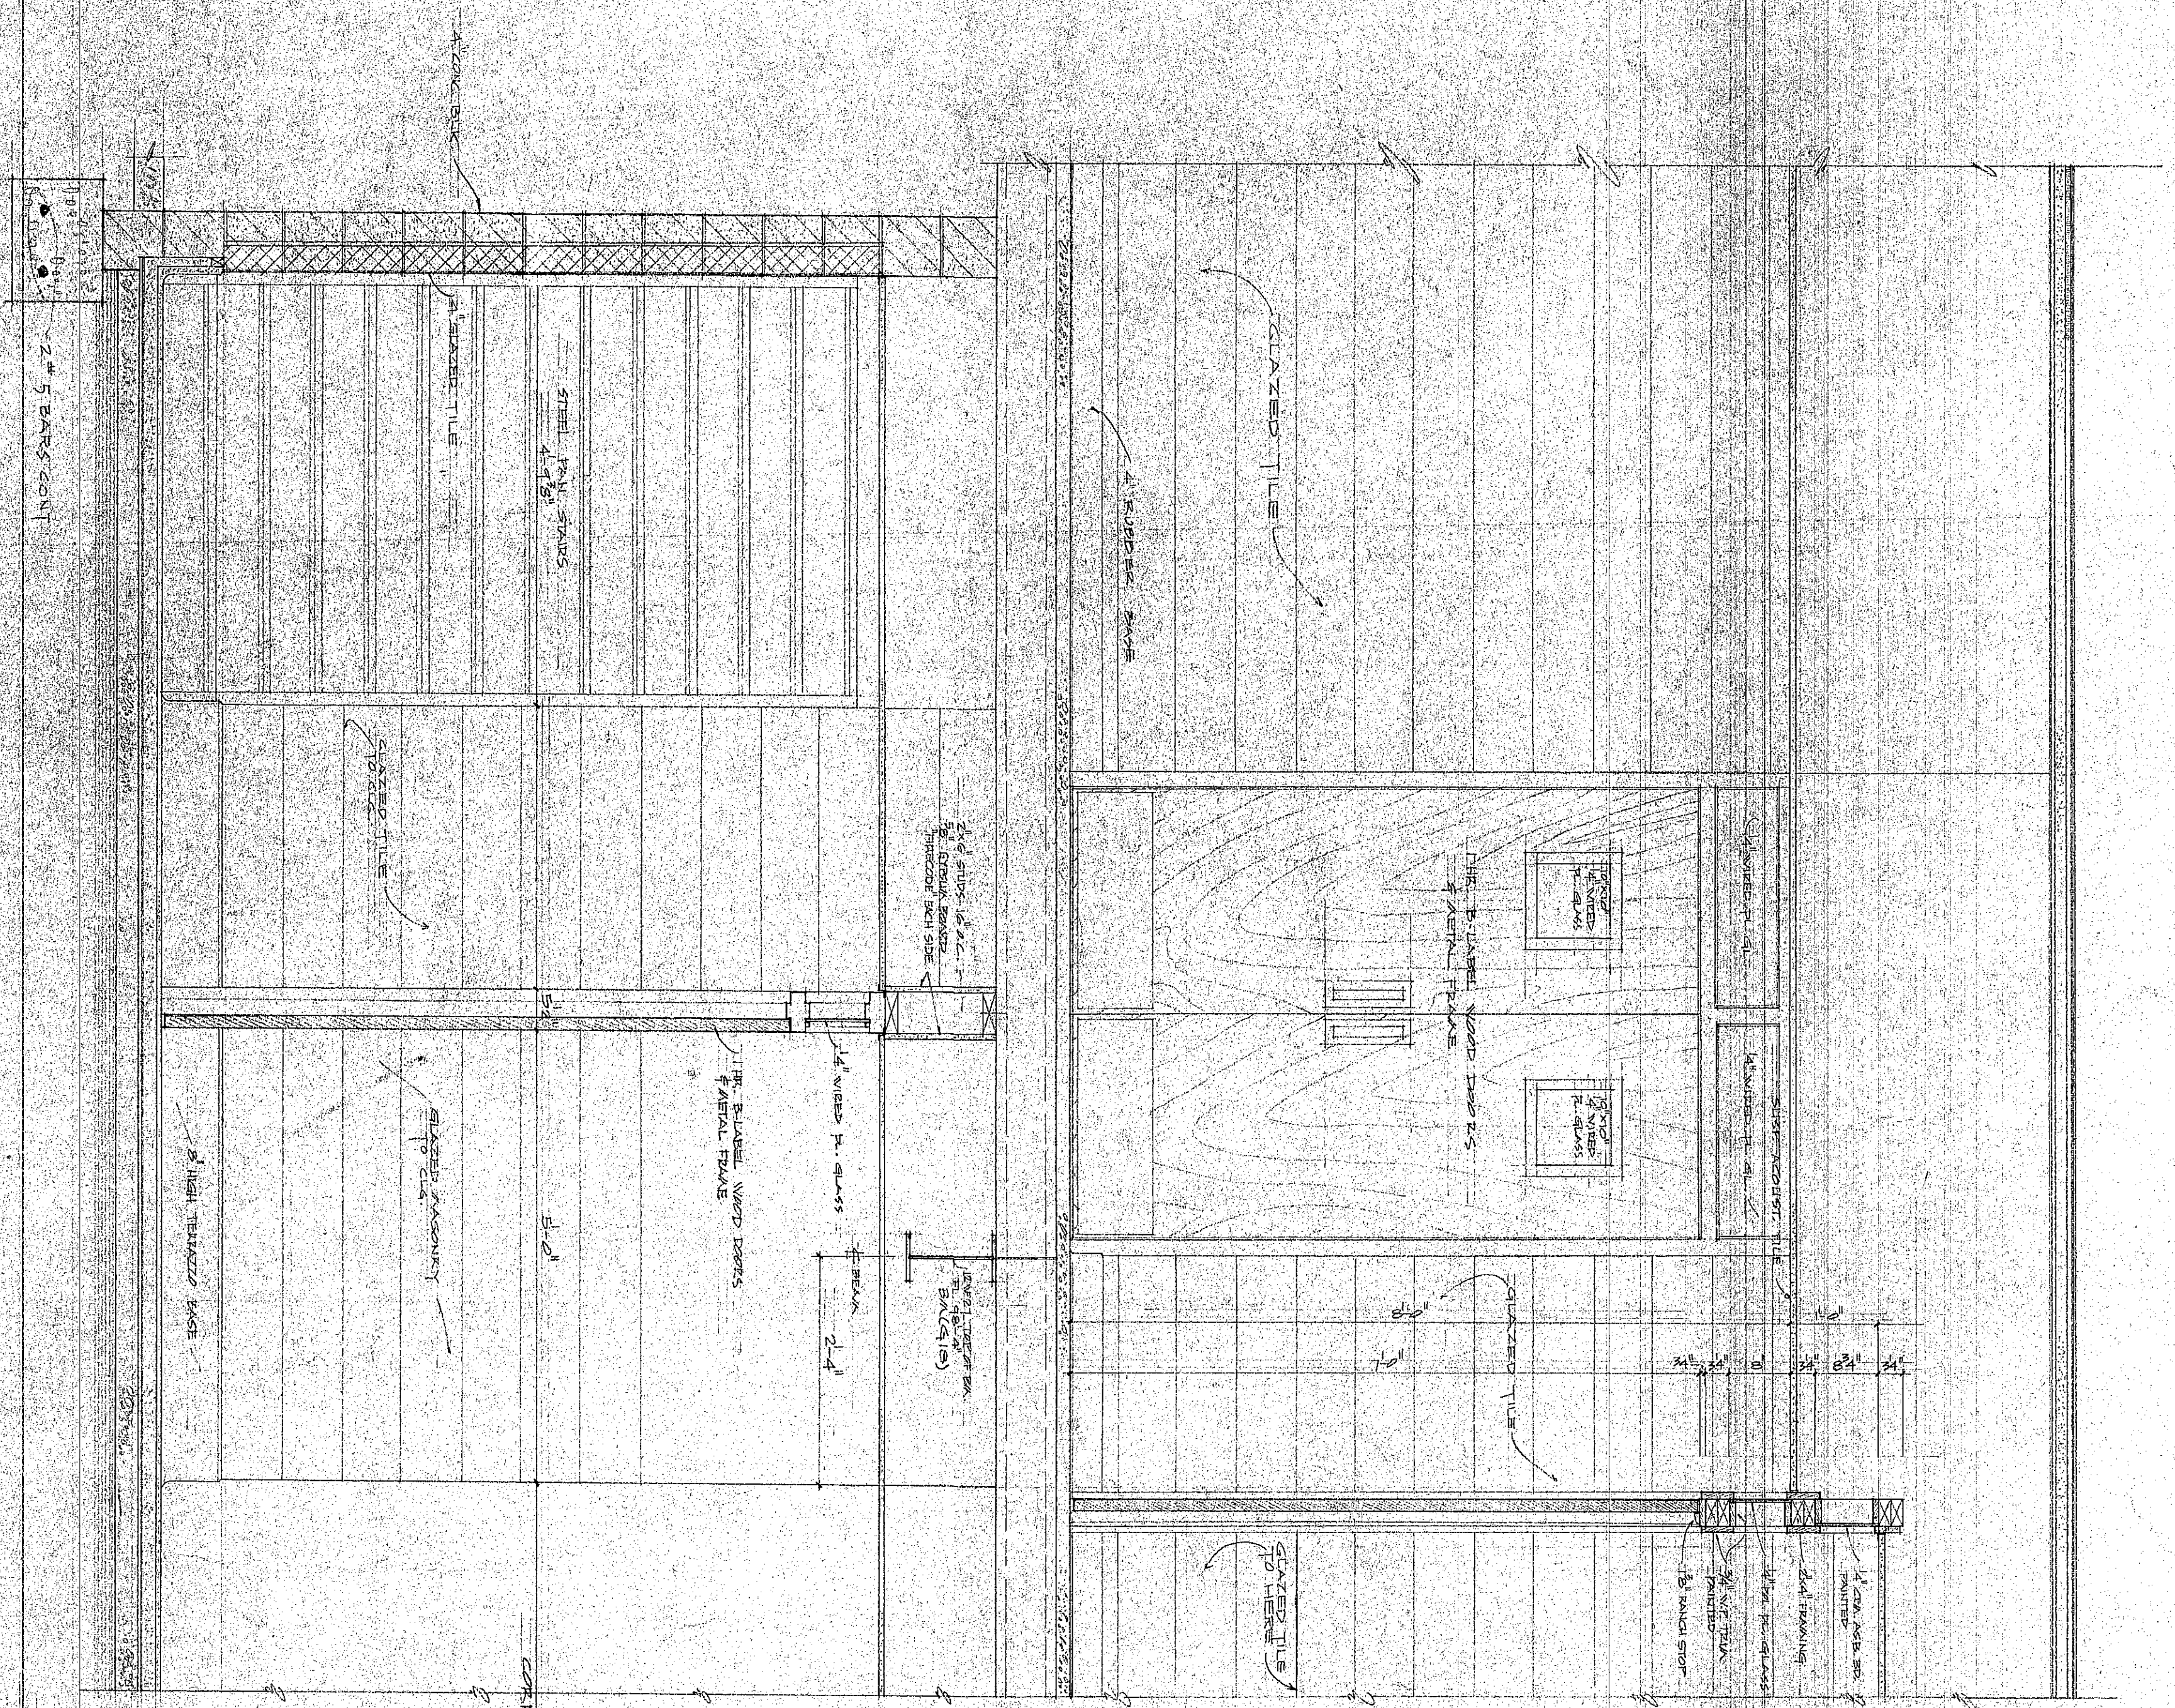

SECTION OF CORRIDORS-AT EAST ST. MARY'S
SCALE: 3/4"=1'-0"

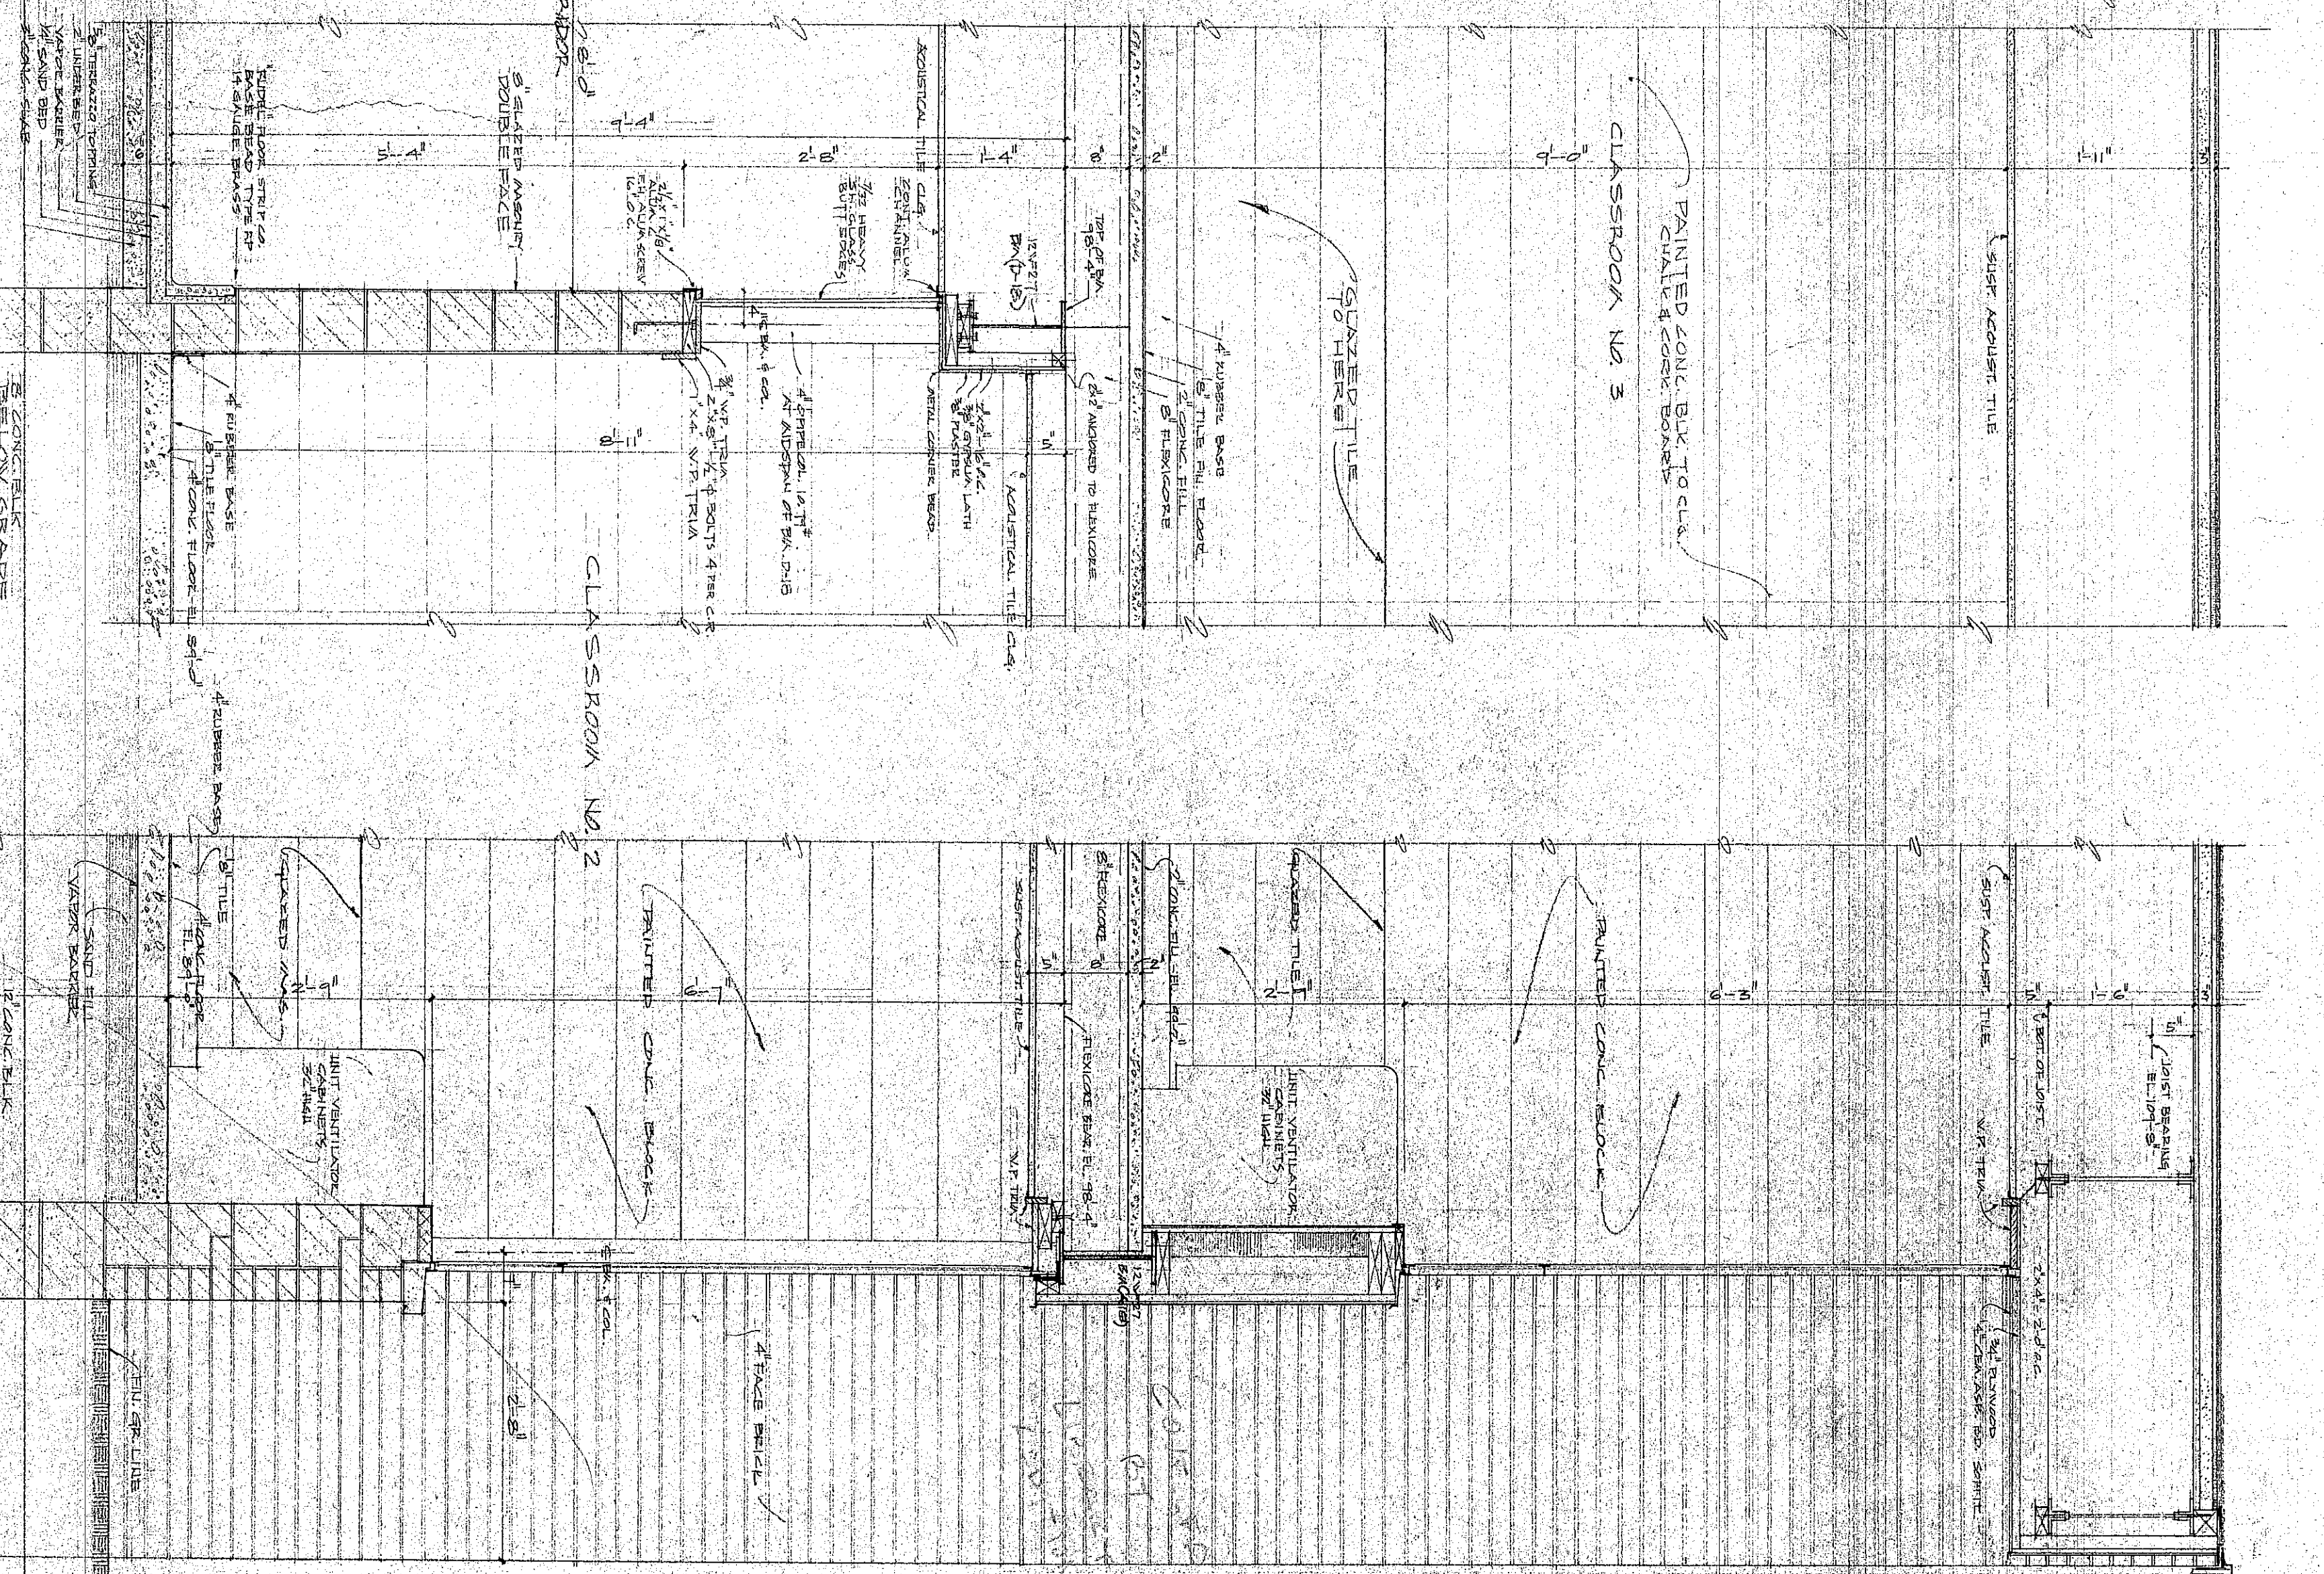

SECTION THIRD ELEVATION LIGHT PARTITION
CLASSROOM NO. 3
SCALE: 3/4"=1'-0"

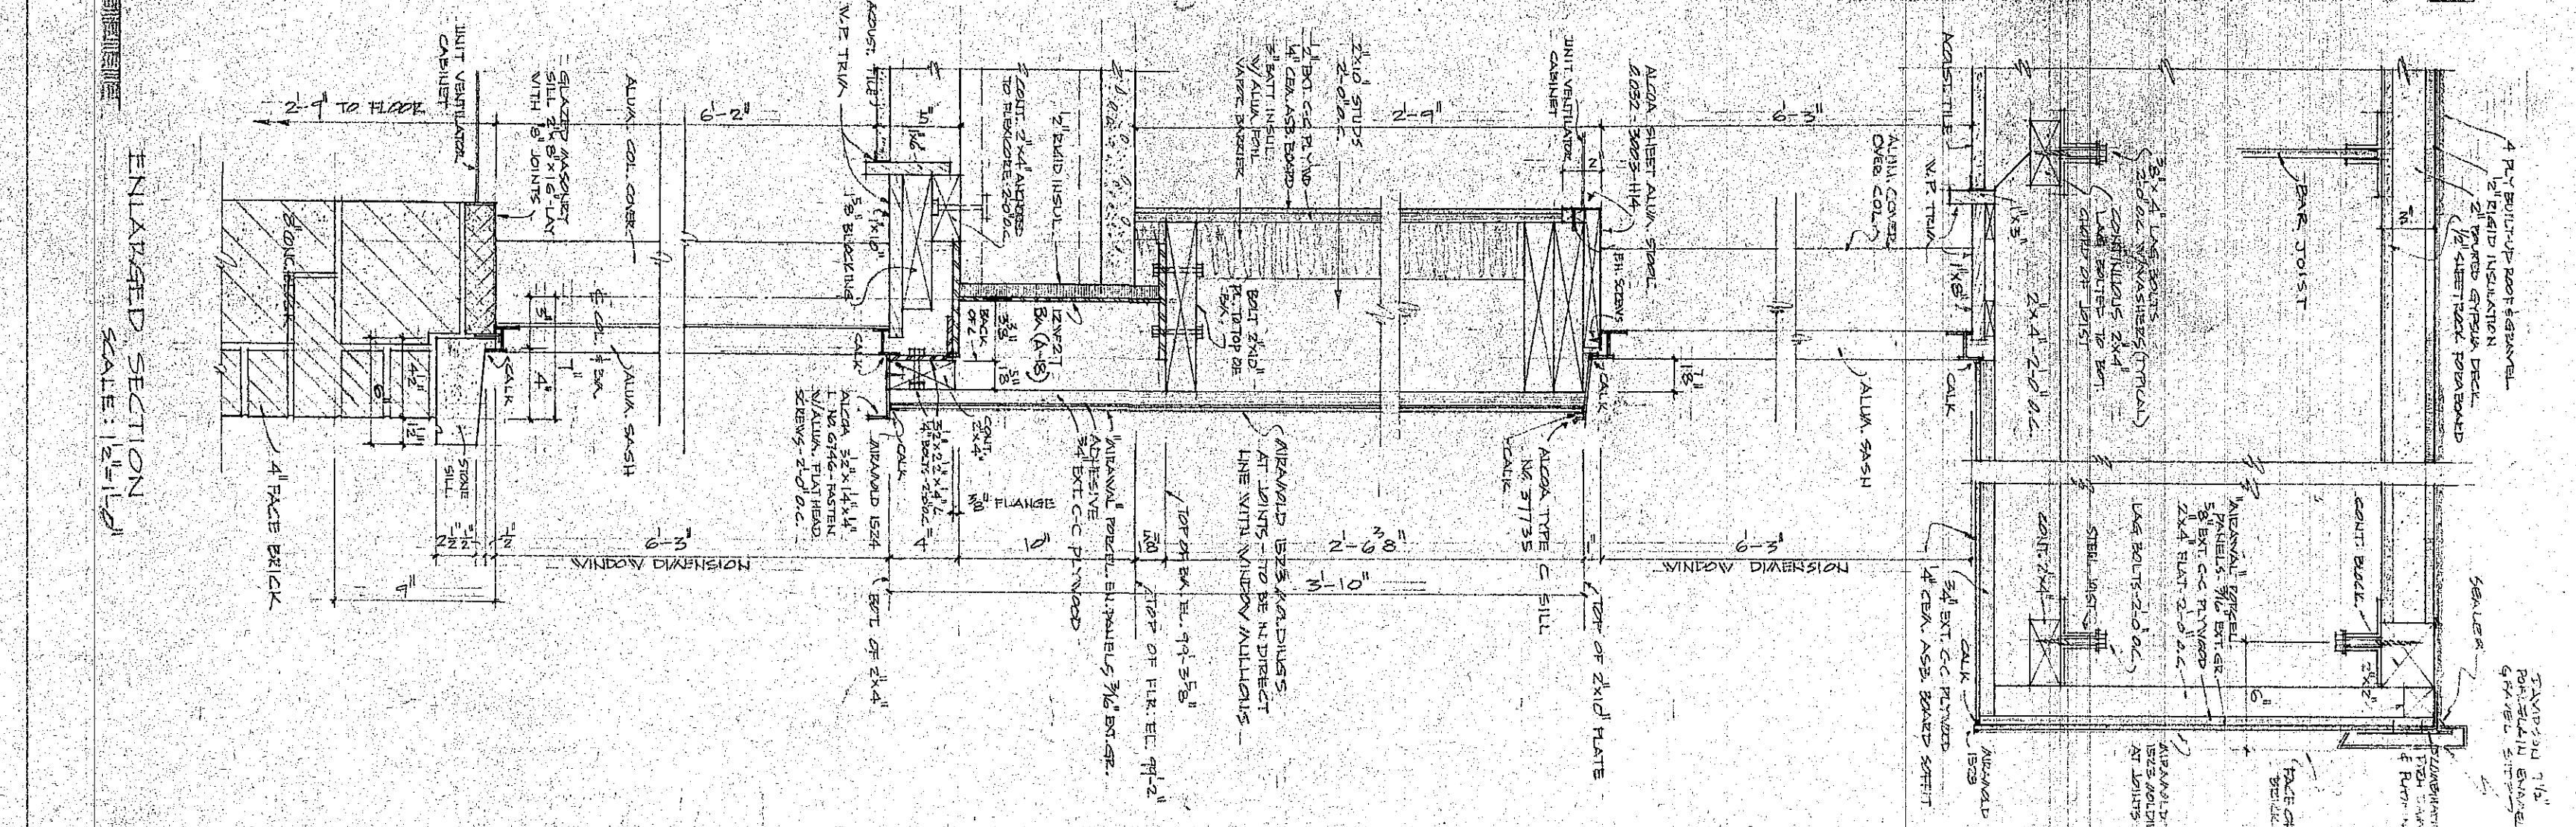

TYPICAL NORTH WALL SECTION-C.R. 3, 2 & 3
SCALE: 3/4"=1'-0"

EAST CLASSROOMS-SECTIONS & DETAILS

1901 VOST SCHOOL ADDITION

PORTER, INDIANA

WESTCHESTER, INDIANA

STEMP, WESTERREN & ASSOCIATES

ARCHITECTS

132 NO. CALUMET ROAD CHESTERTON, INDIANA