

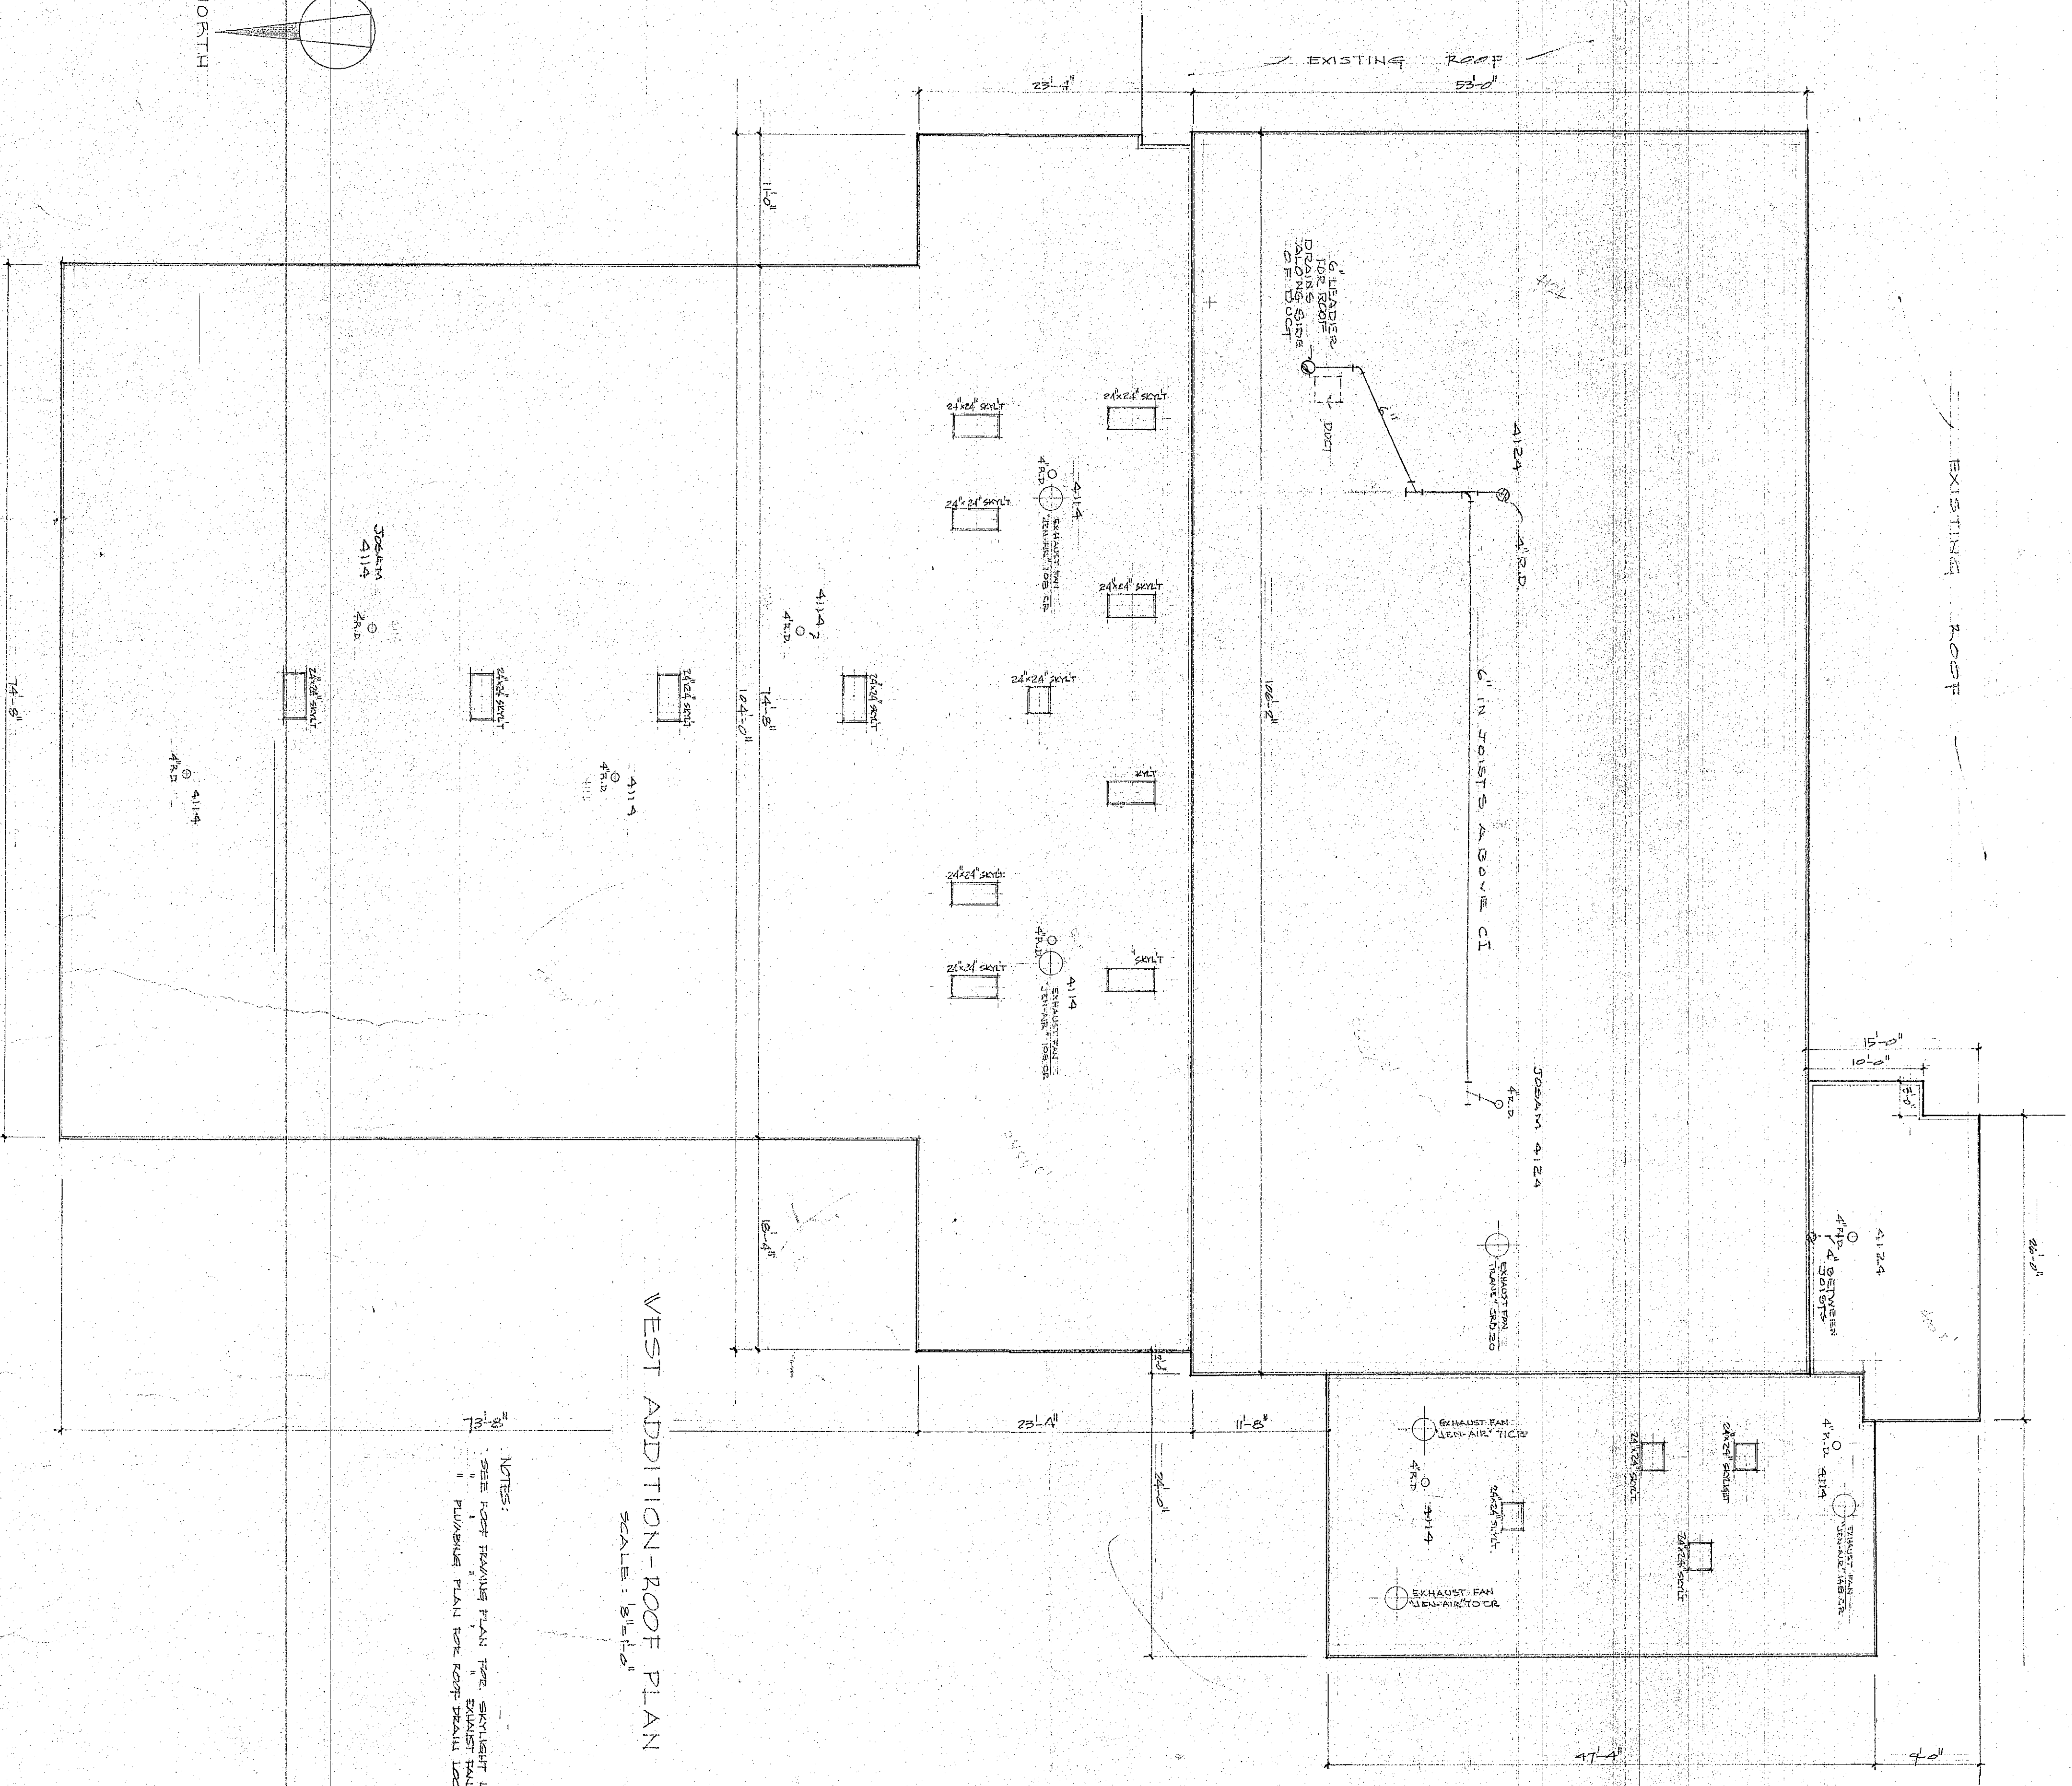


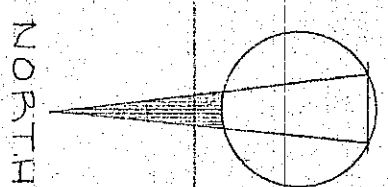

WEST ADDITION-ROOF PLAN
SCALE: 1/8" = 1'-0"

NOTES:
SEE ROOF FRAMING PLAN FOR SKYLIGHT LOCATIONS
SEE FLOORING PLAN FOR ROOF DRAIN LOCATIONS

NOTE:
CURBS FOR ROOF
EXHAUST FANS &
SKYLIGHTS BY GENERAL
CONTRACTOR.

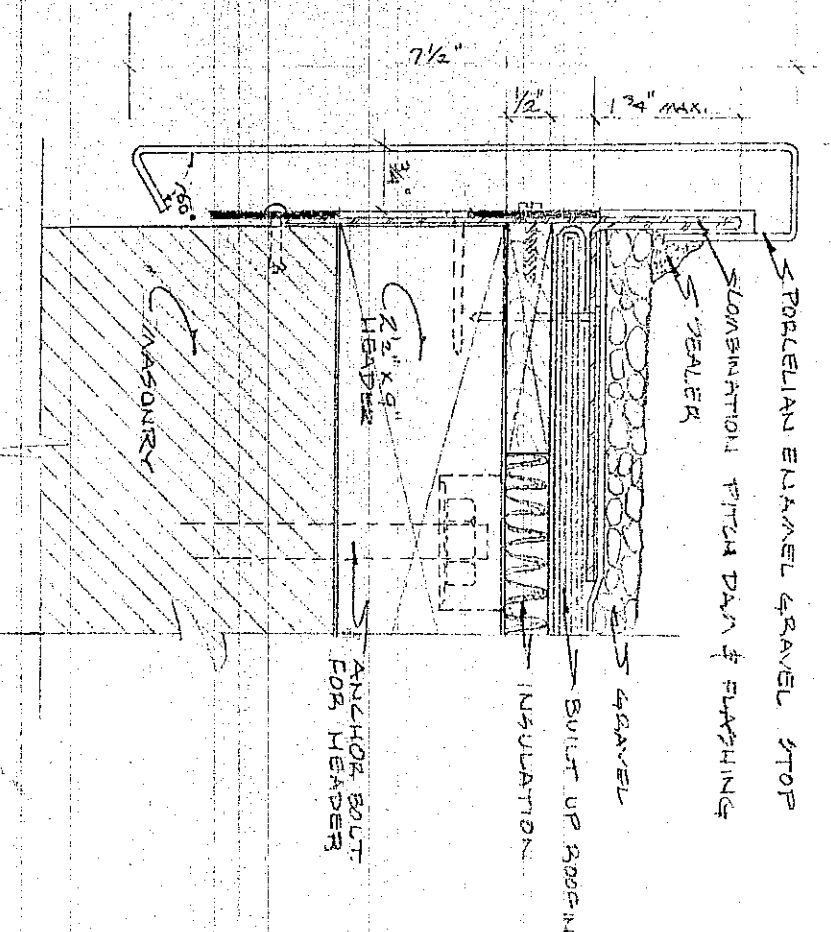

WEST ADDITION-ROOF PLAN	4/26/07/21
FASCIA DETAIL	
1961 YOST SCHOOL ADDITION	
PRINTER	INDIANA
WESTCHESTER TOWNSHIP	
STEMP-WESTERGREEN & ASSOCIATES	
ARCHITECTS	ENGINEERS
PHONE: WALKER 6-1790	
132 NO. CALUMET ROAD	CHESTERTON, INDIANA