




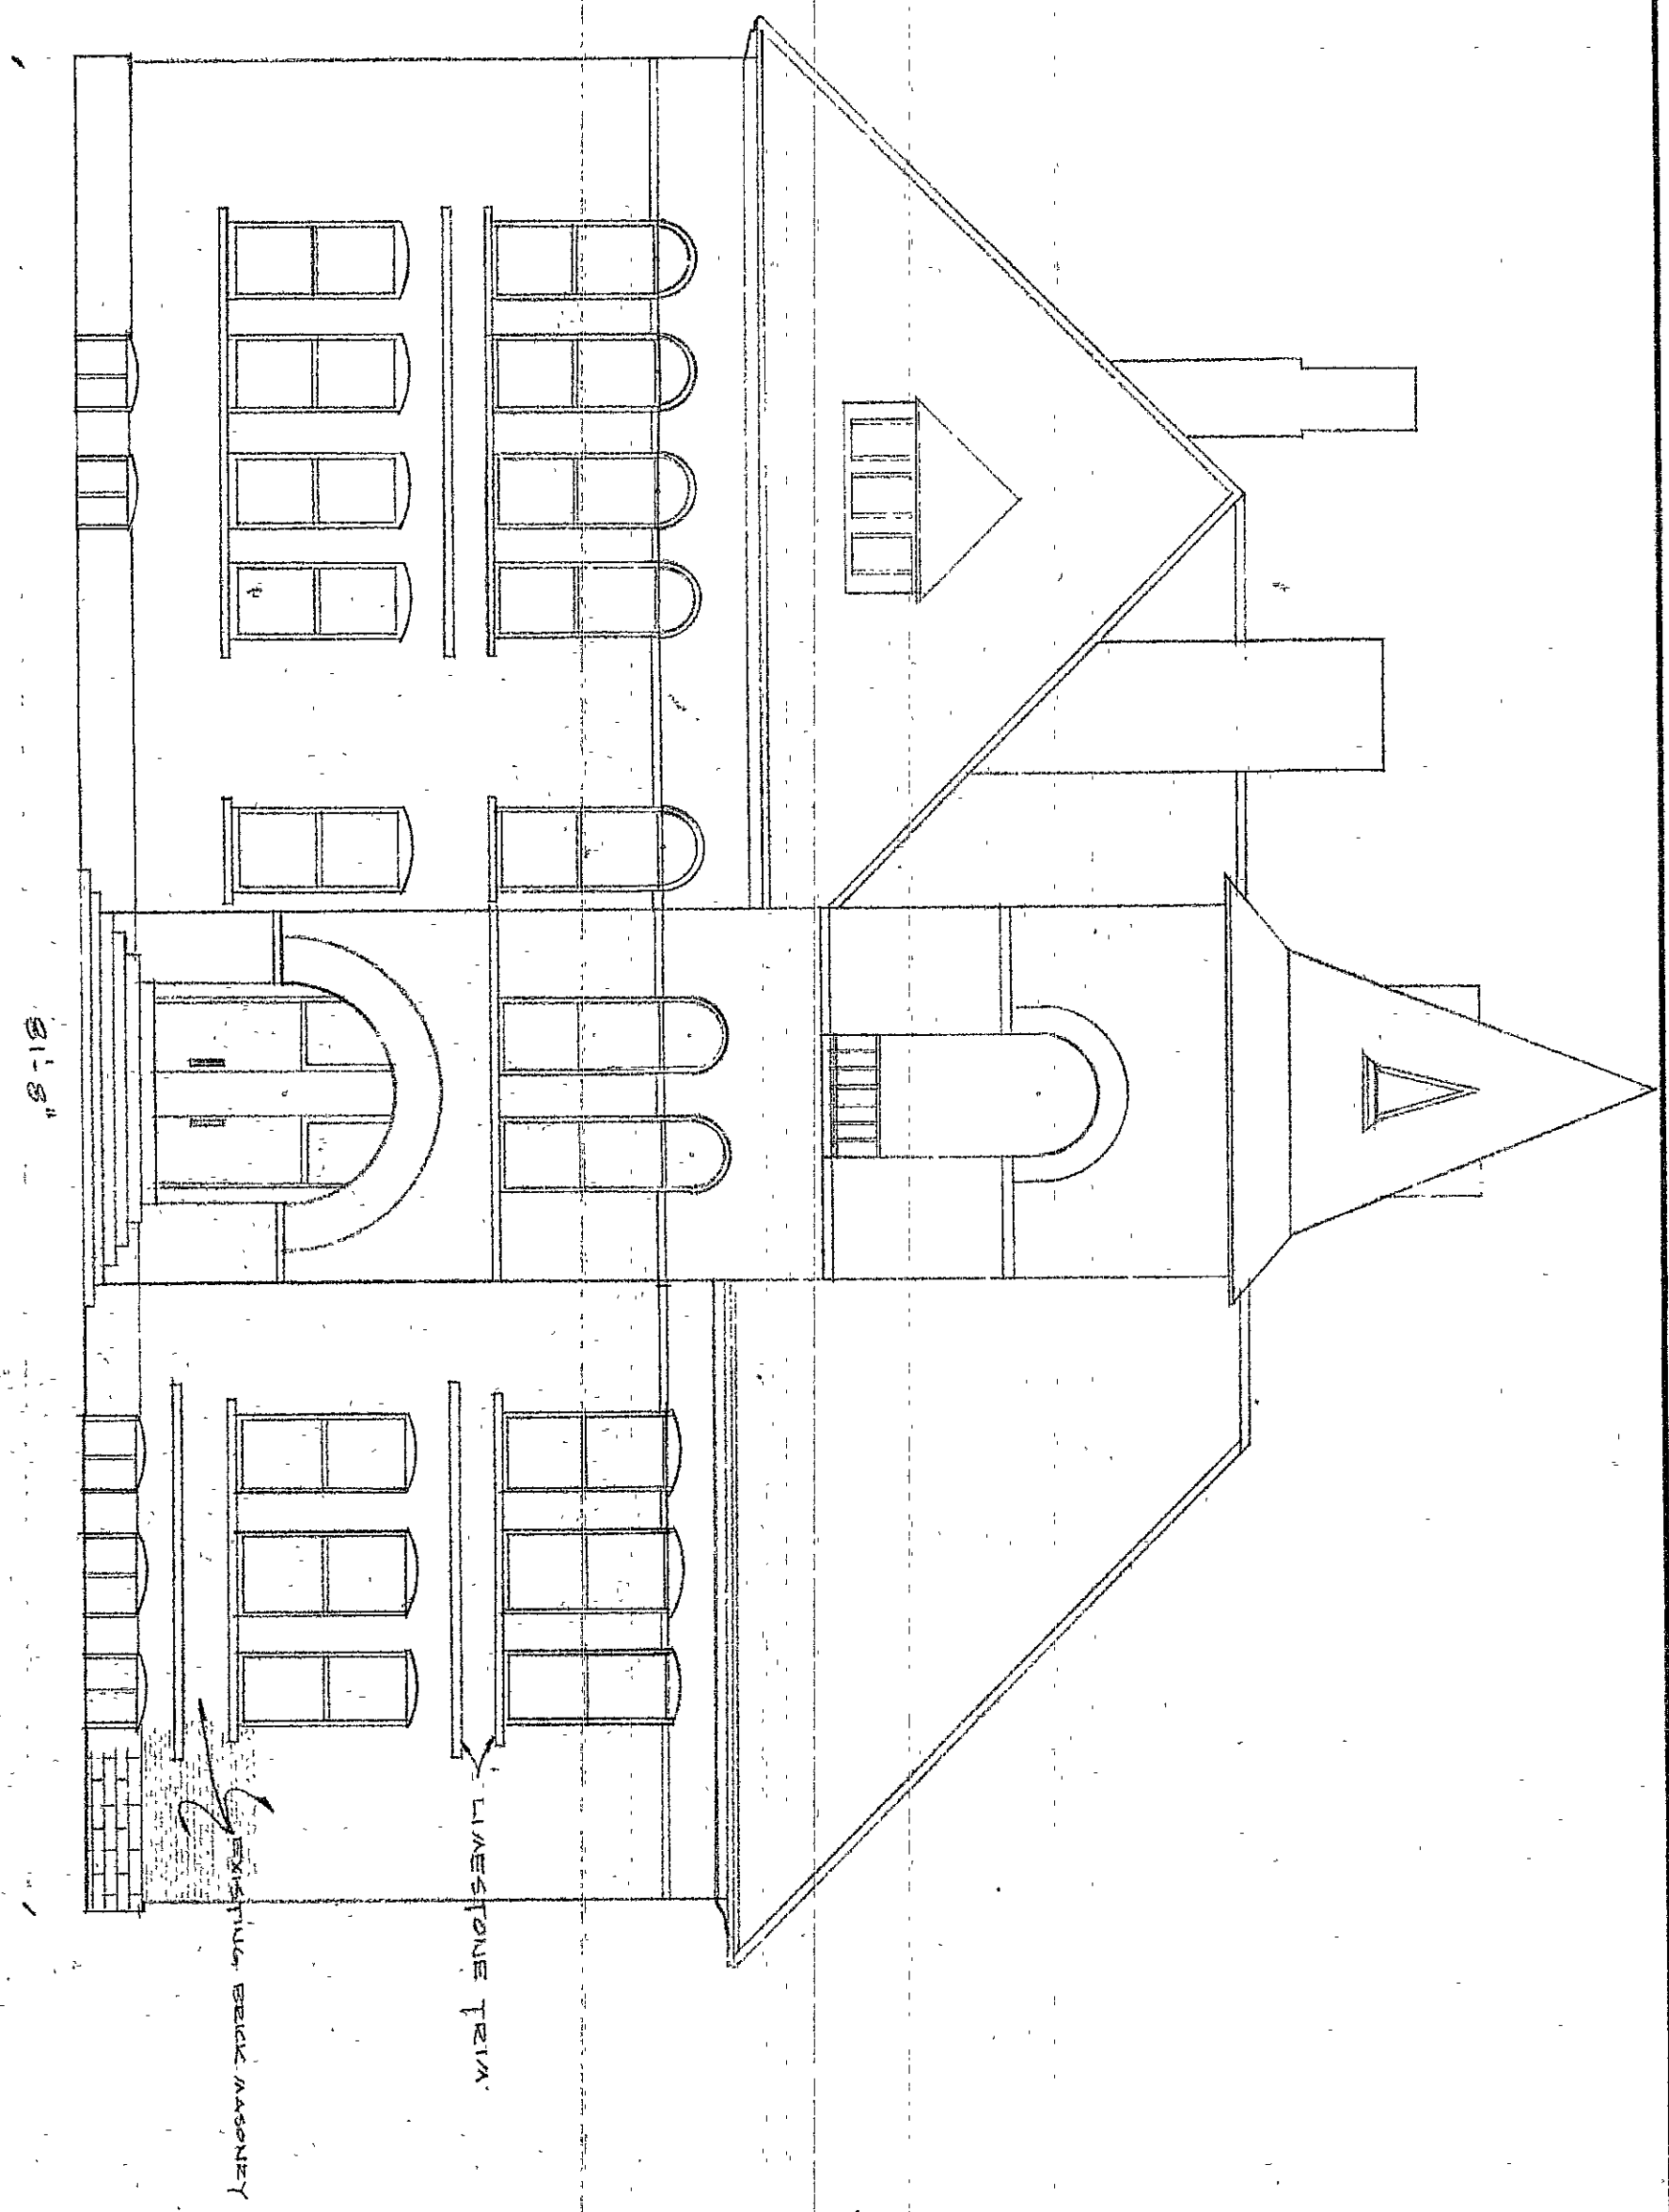

SOUTH ELEVATION
SCALE: 1/8"=1'-0"

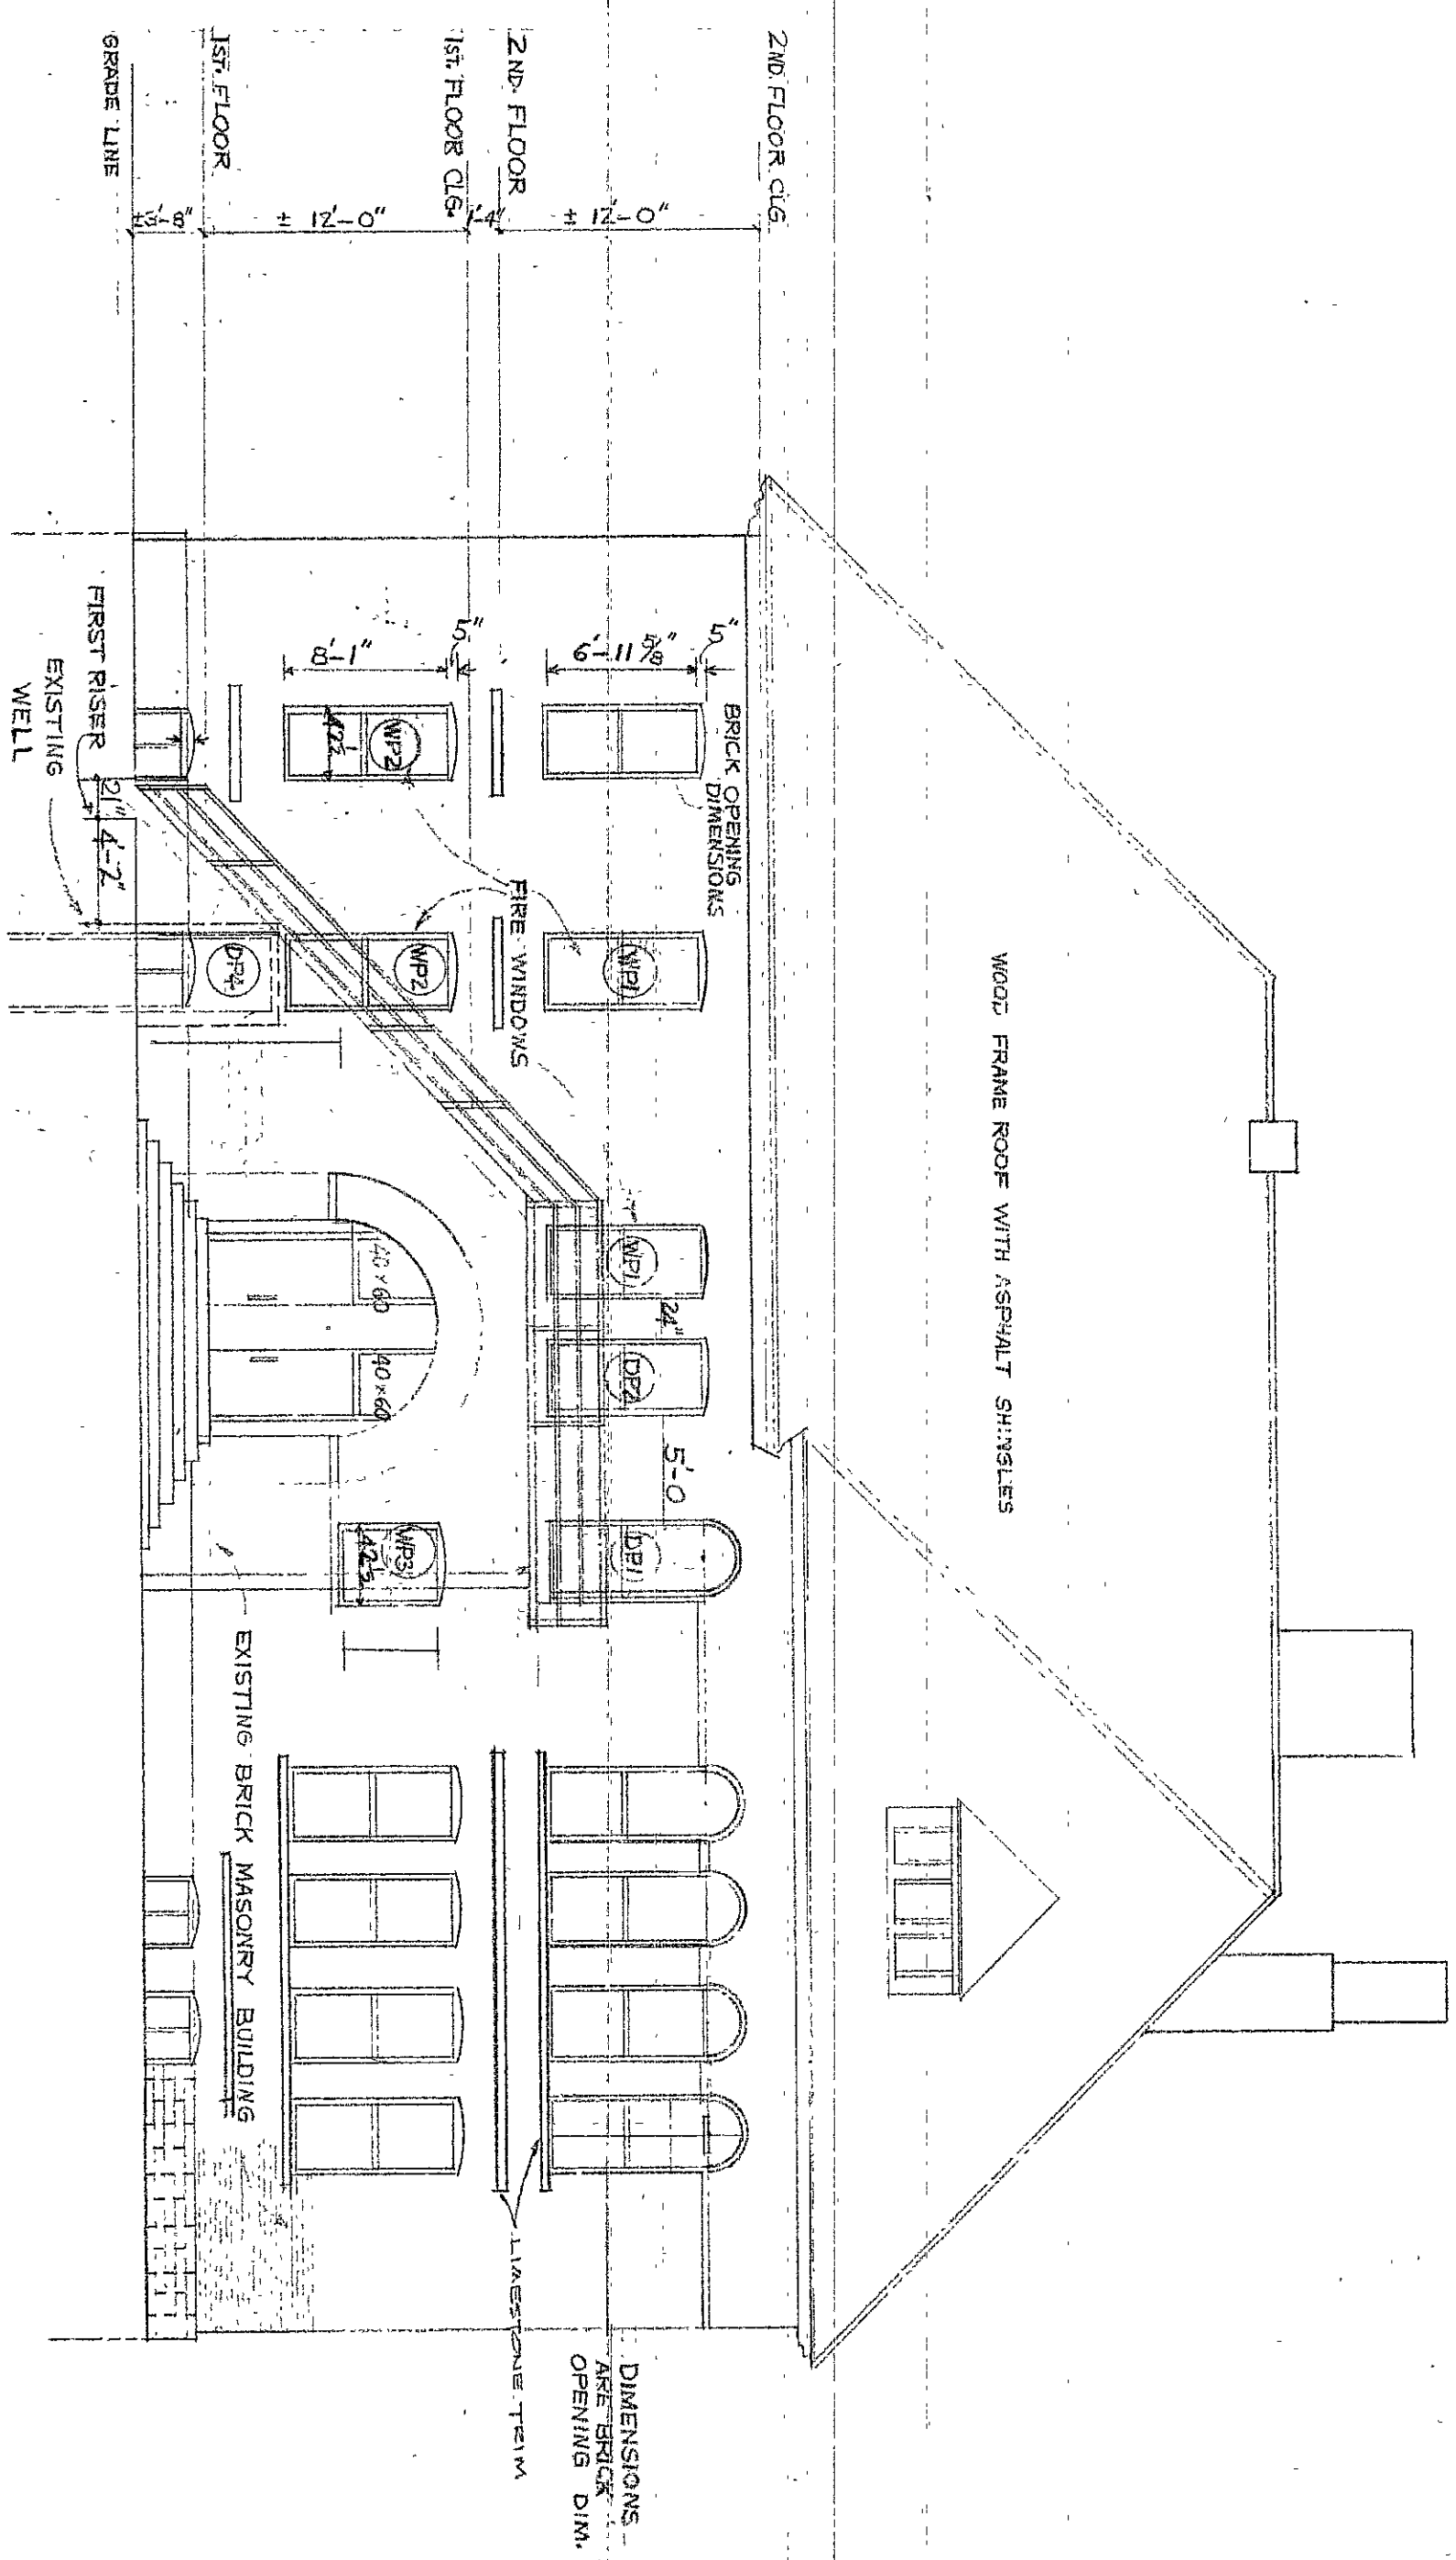


NORTH ELEVATION
SCALE: 1/8"=1'-0"

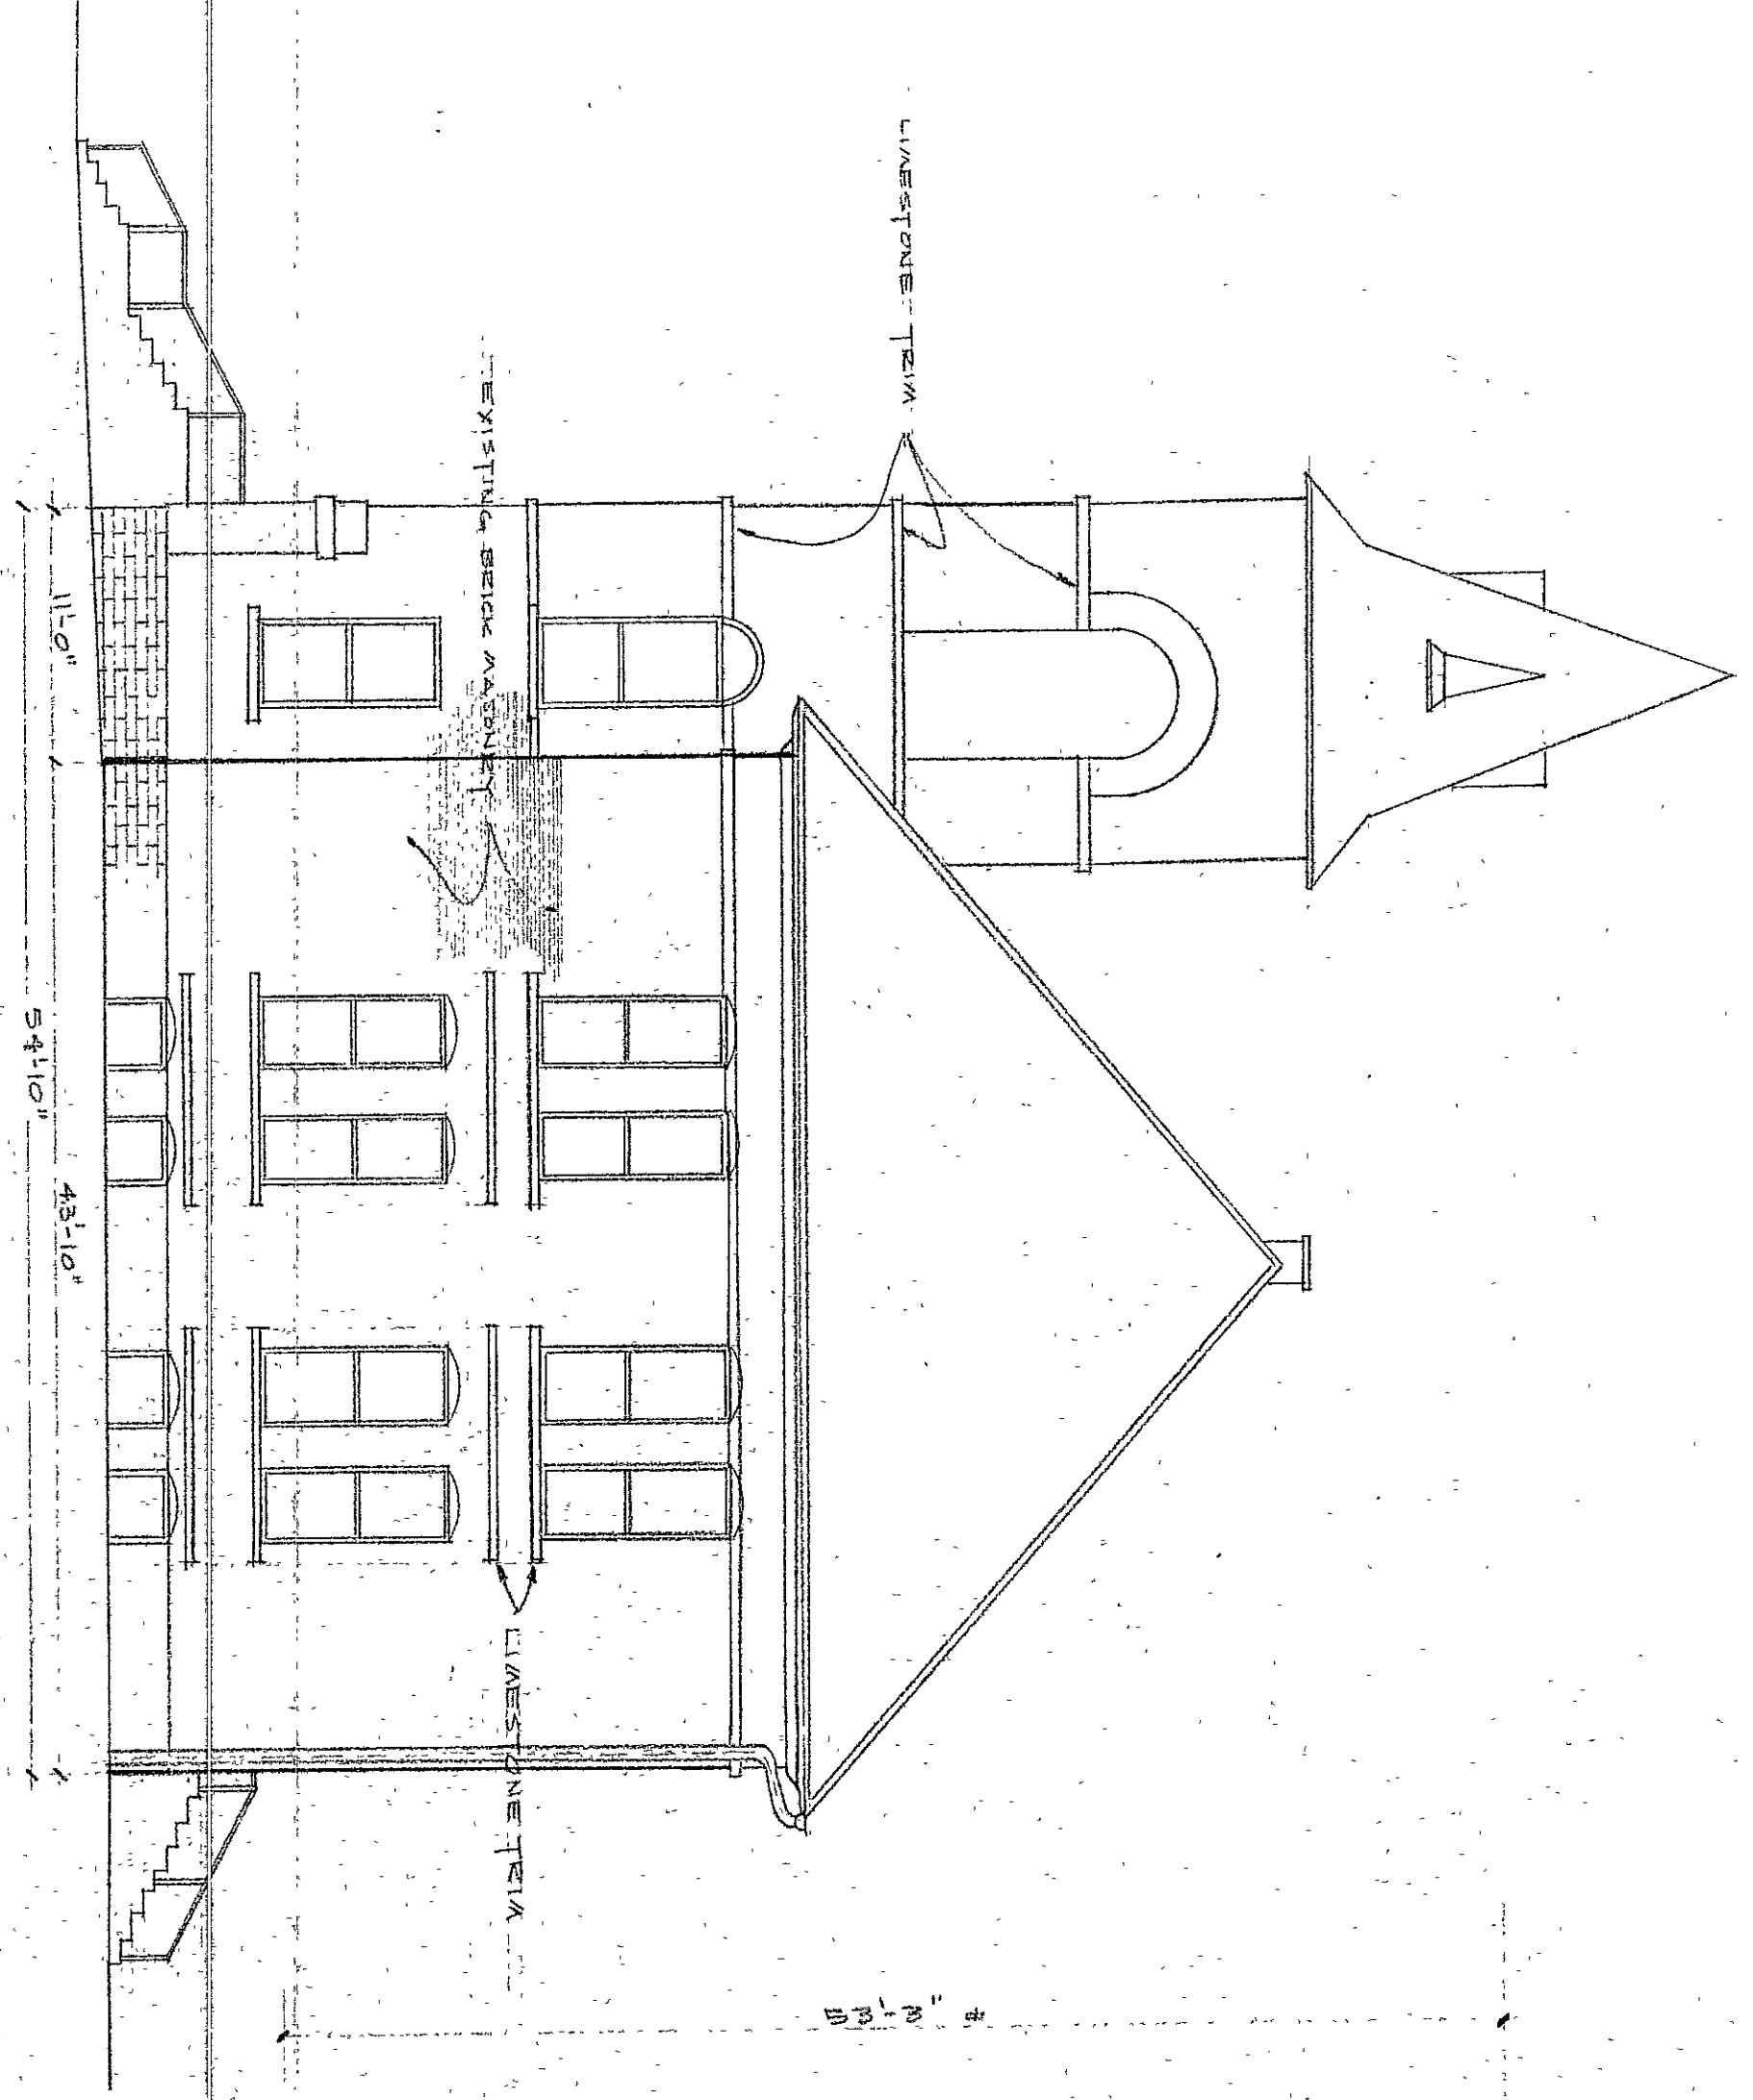

EAST ELEVATION
SCALE: 1/8"=1'-0"

WEST ELEVATION IS
SIMILAR, OPPOSITE HAND

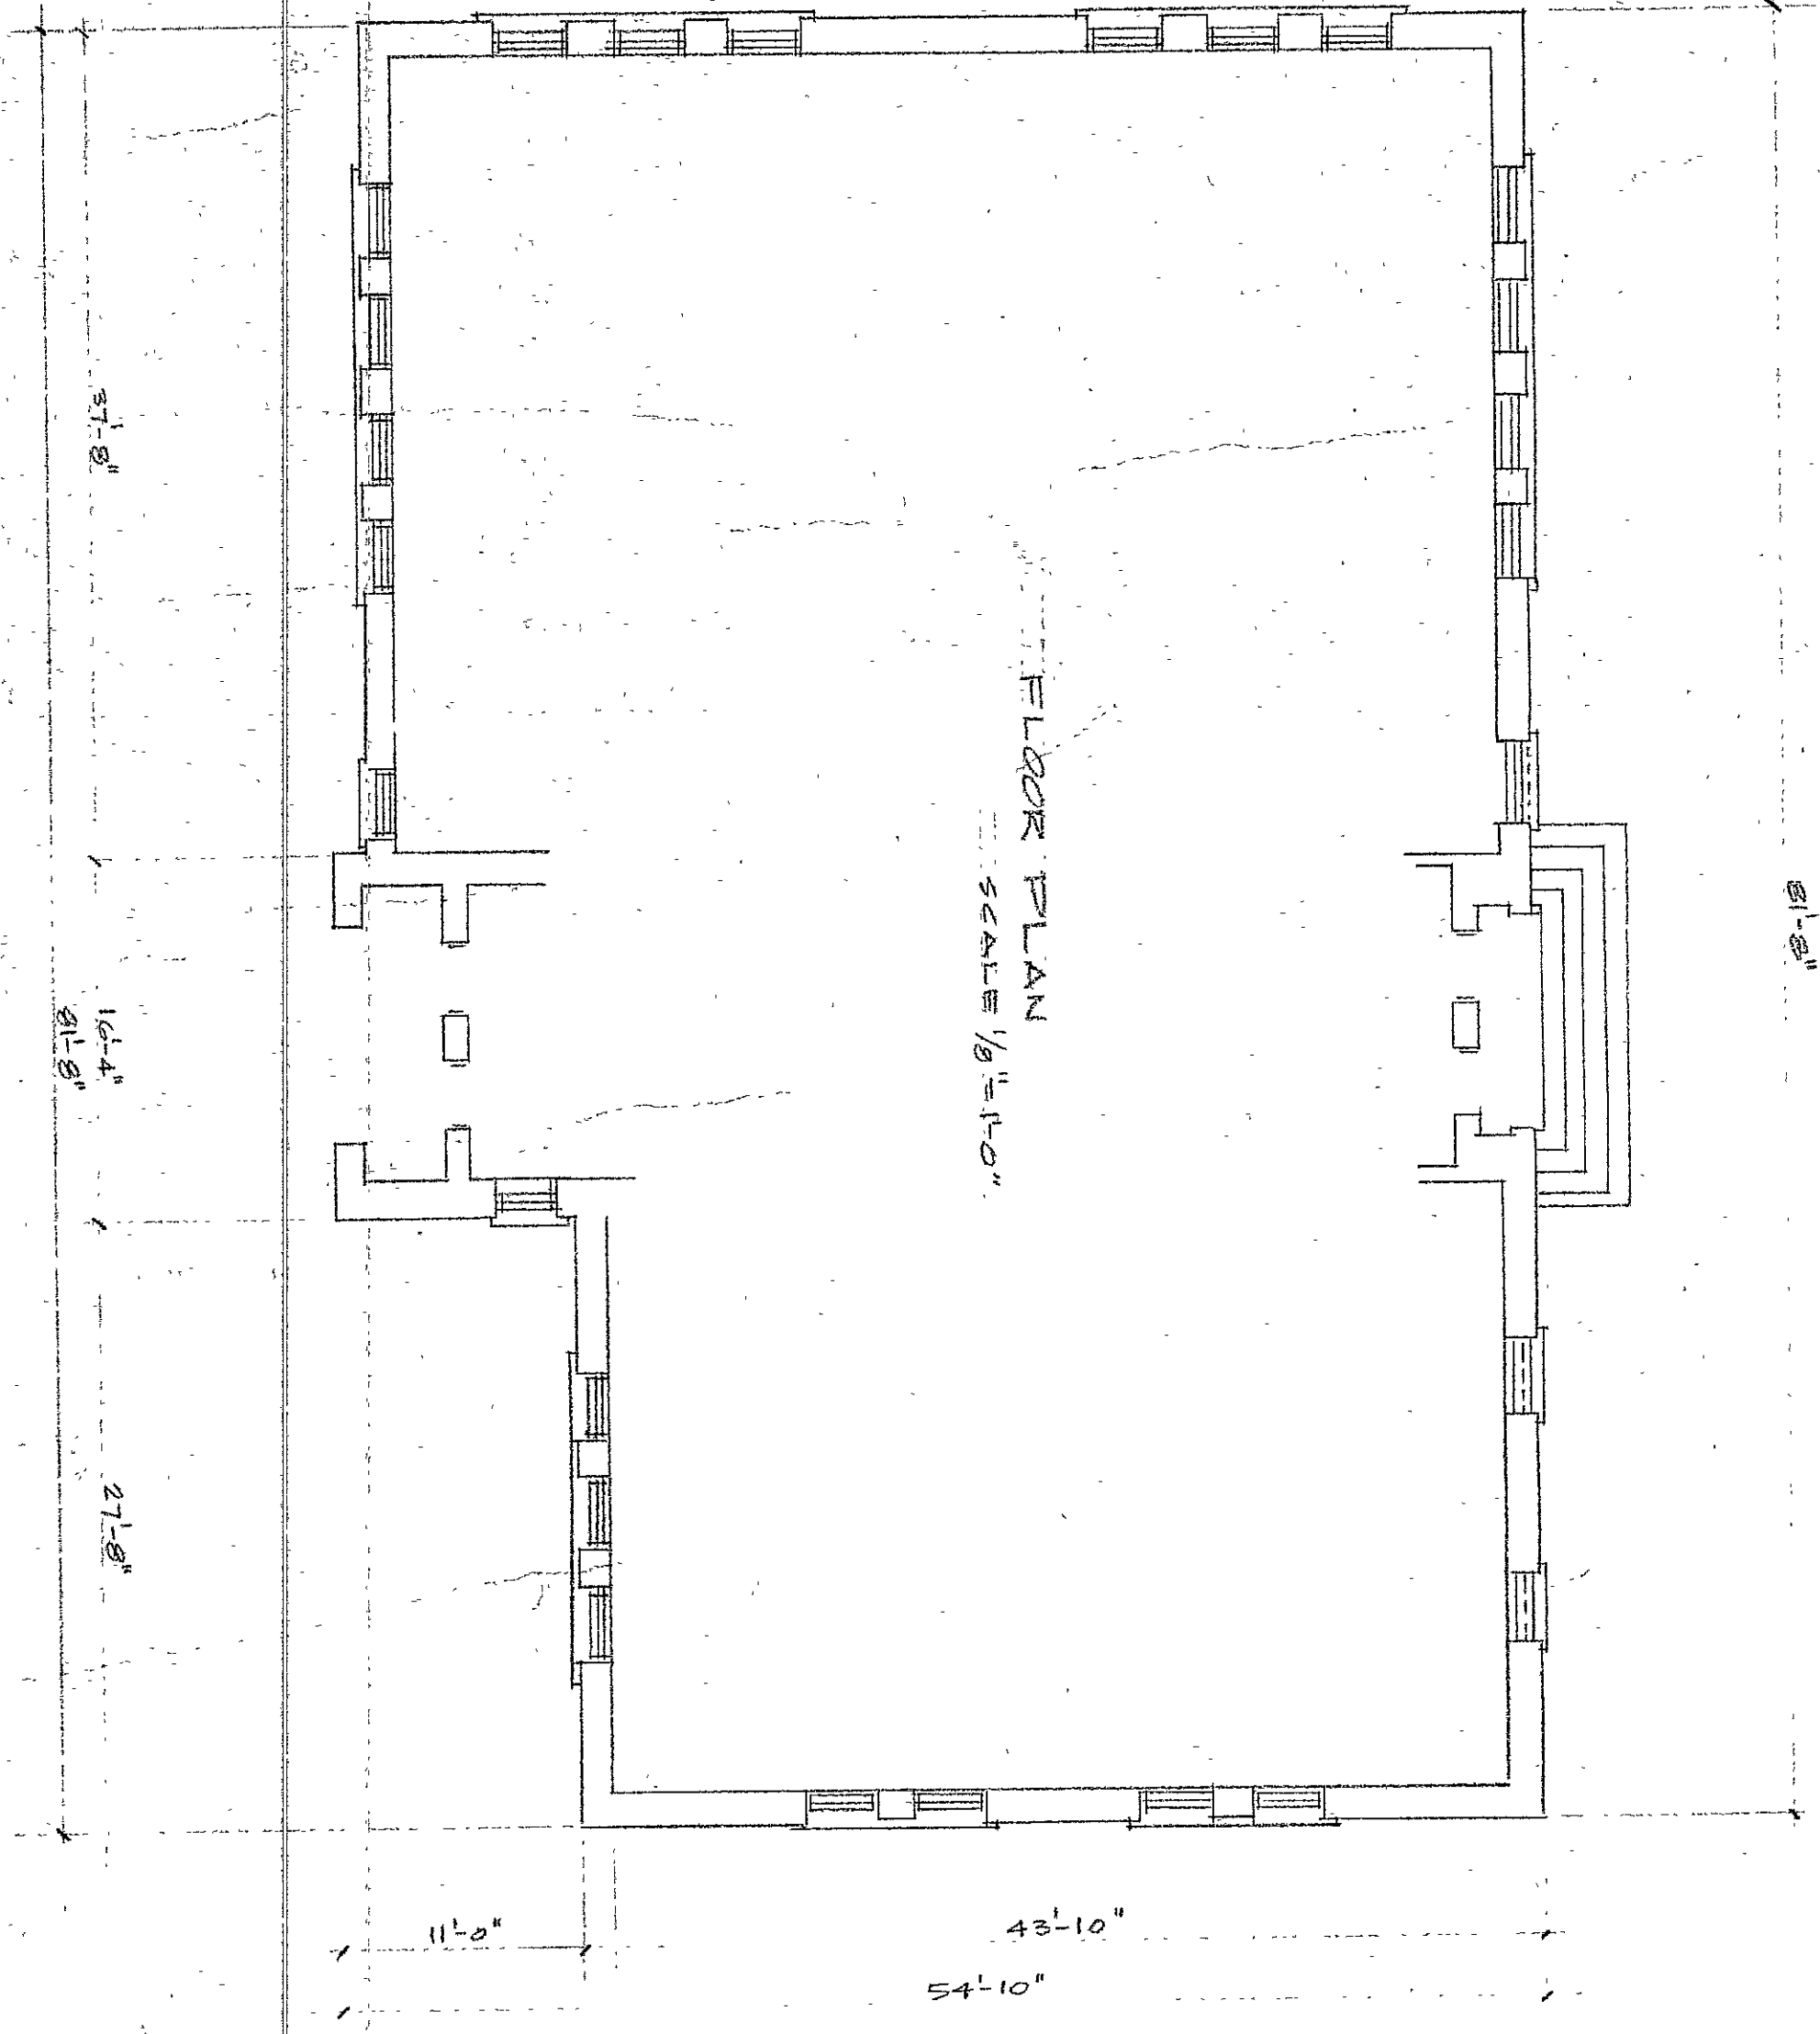

- NOTES:
- 1) CONTRACTOR SHOULD VISIT JOBSITE AND FIELD.
 - 2) CHECK EXISTING CONDITIONS.

Handwritten signature: Robert J. Smith

CLAREMAN SCHOOL - FRANK'S FERRY ST. TOWNSHIP	OF
WESTCHESTER TOWNSHIP	
SCHOOL CORPORATION	