




EAST ELEVATION SCALE: 1/4" = 1'-0"

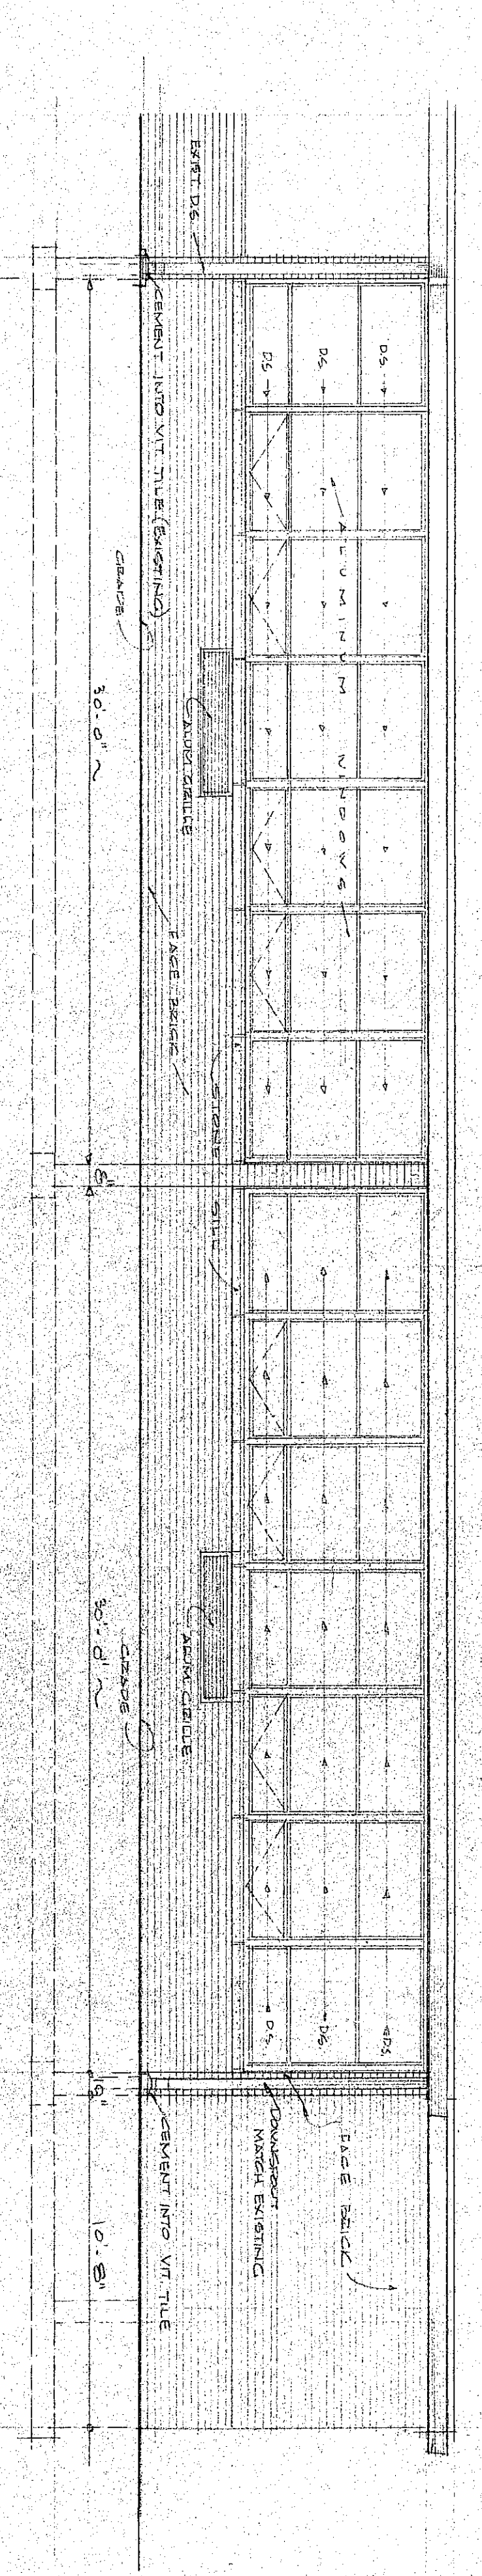


SOUTH ELEVATION - OPPOSITE HAND NEW ADDITION SCALE: 1/4" = 1'-0"

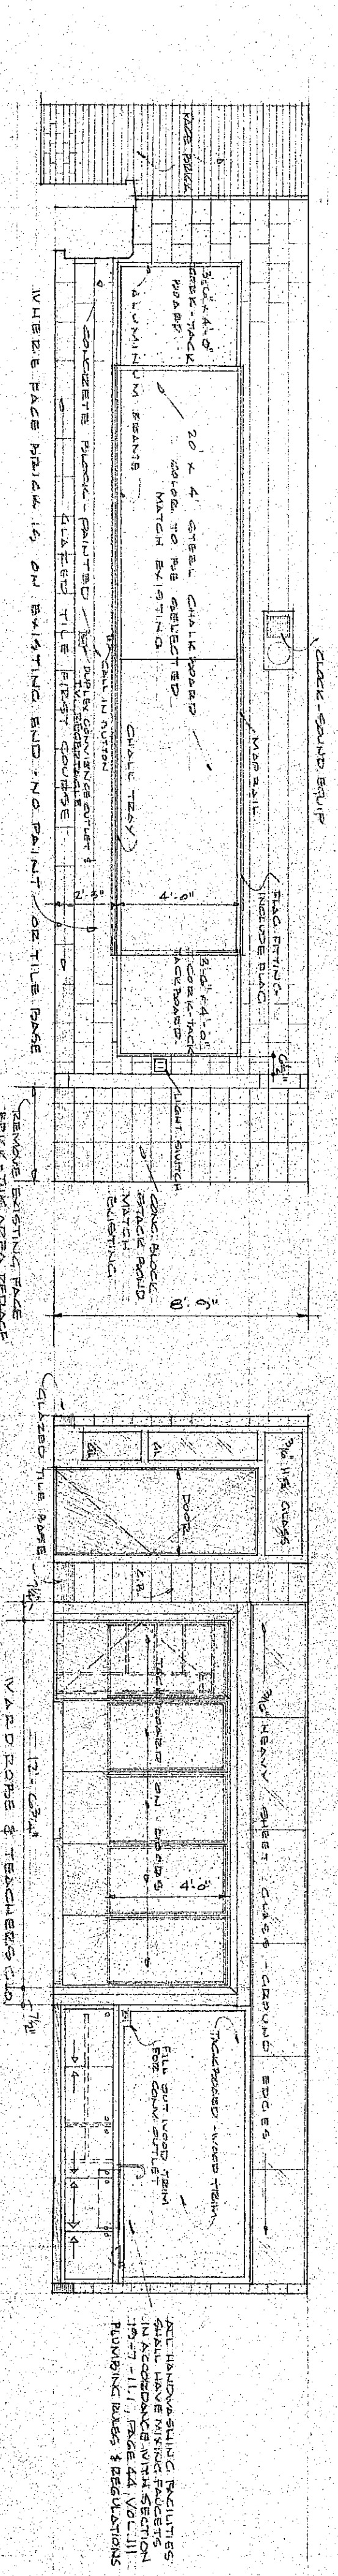


WEST WALL ELEVATION - ROOMS 108 & 109 SCALE: 1/4" = 1'-0"

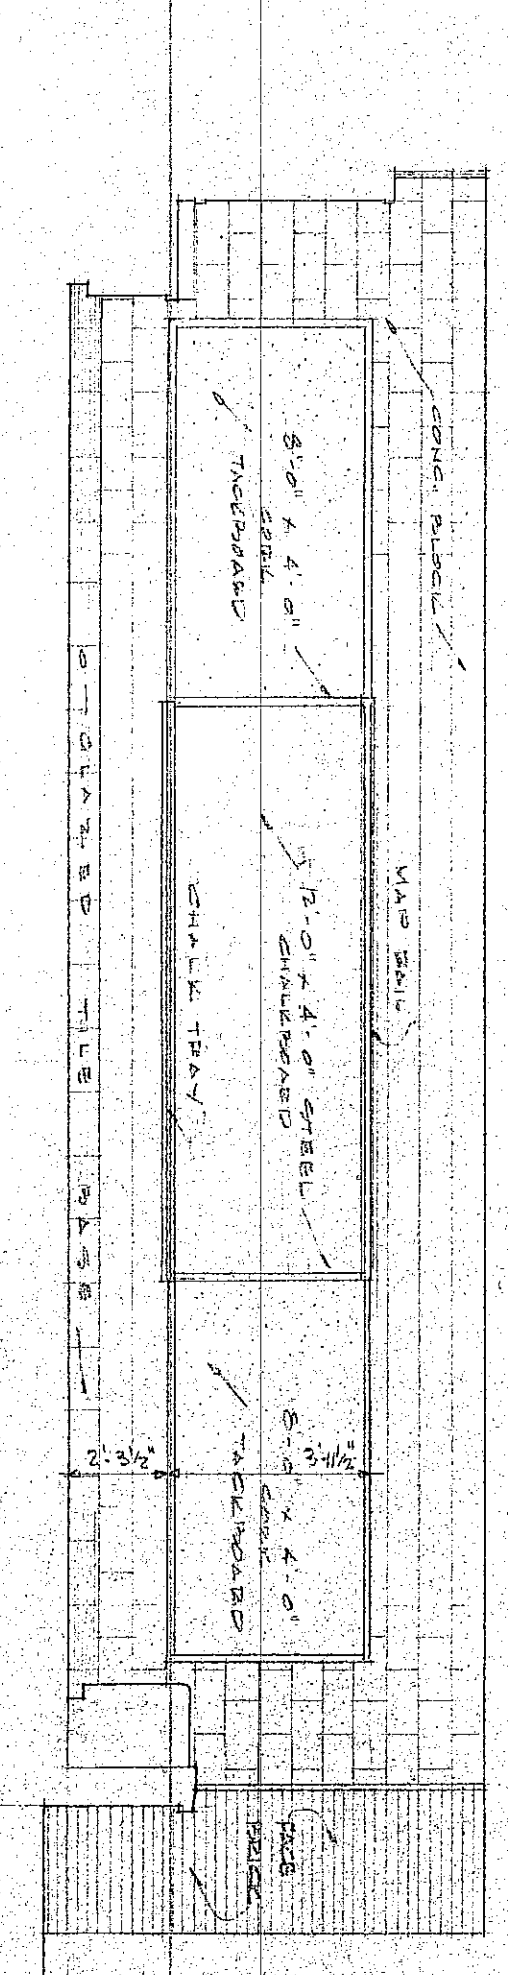


EAST WALL ELEVATION - ROOM 108 & 109 SCALE: 1/4" = 1'-0"

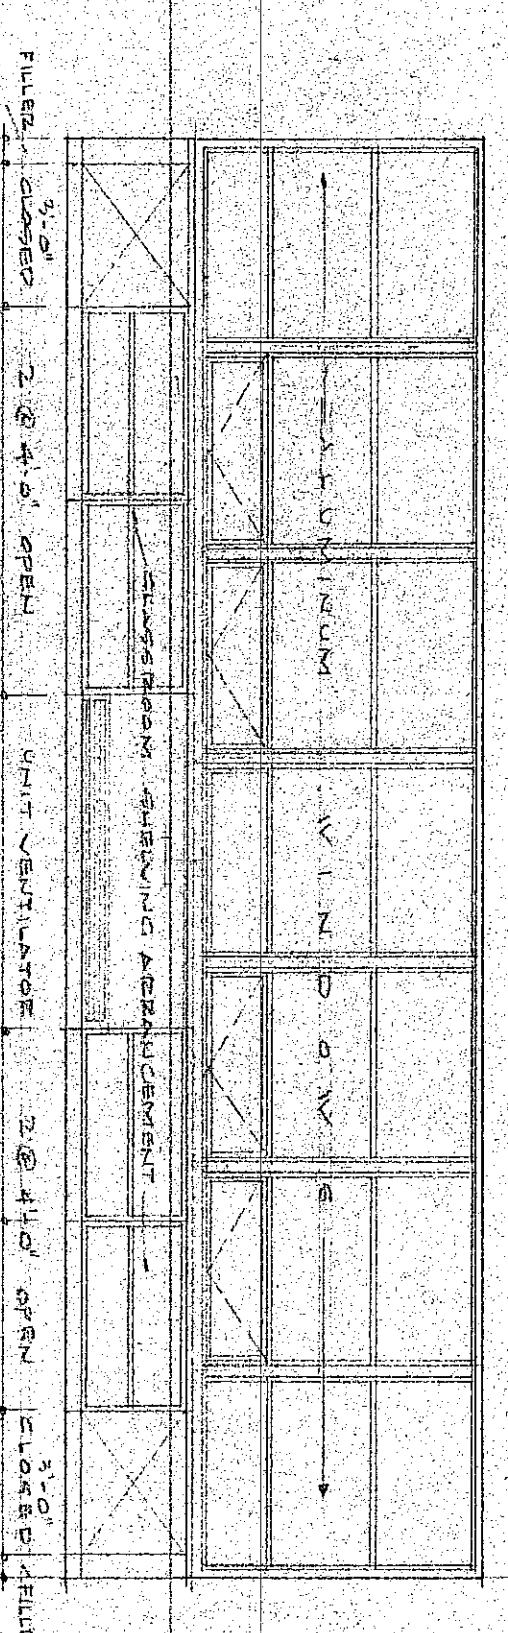


NORTH WALL ELEVATION - ROOM 108 & 109 SCALE: 1/4" = 1'-0"

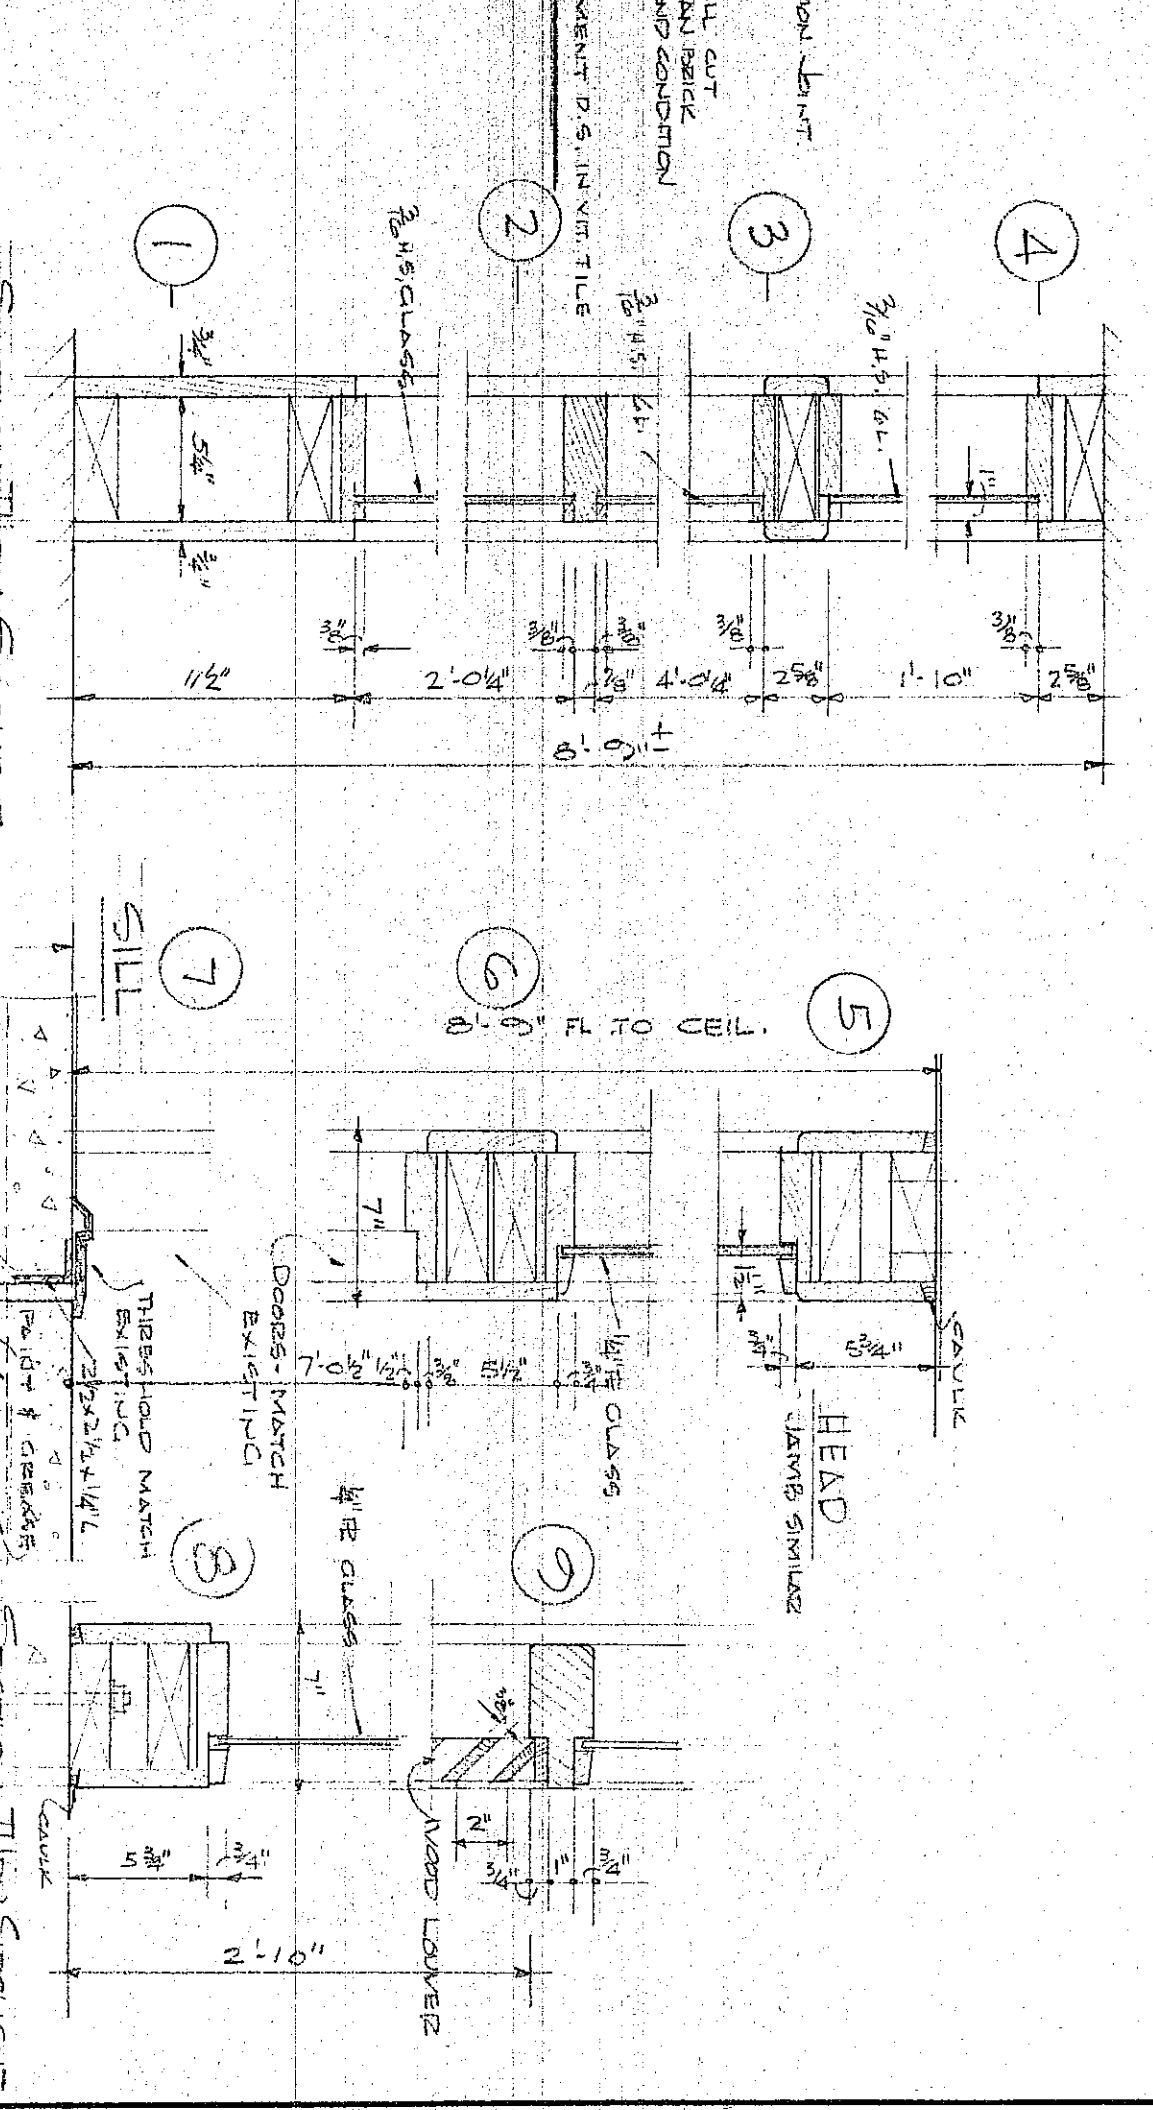


DOOR SCHEDULE TYPICAL DOOR SECTIONS SCALE: 1/2" = 1'-0"

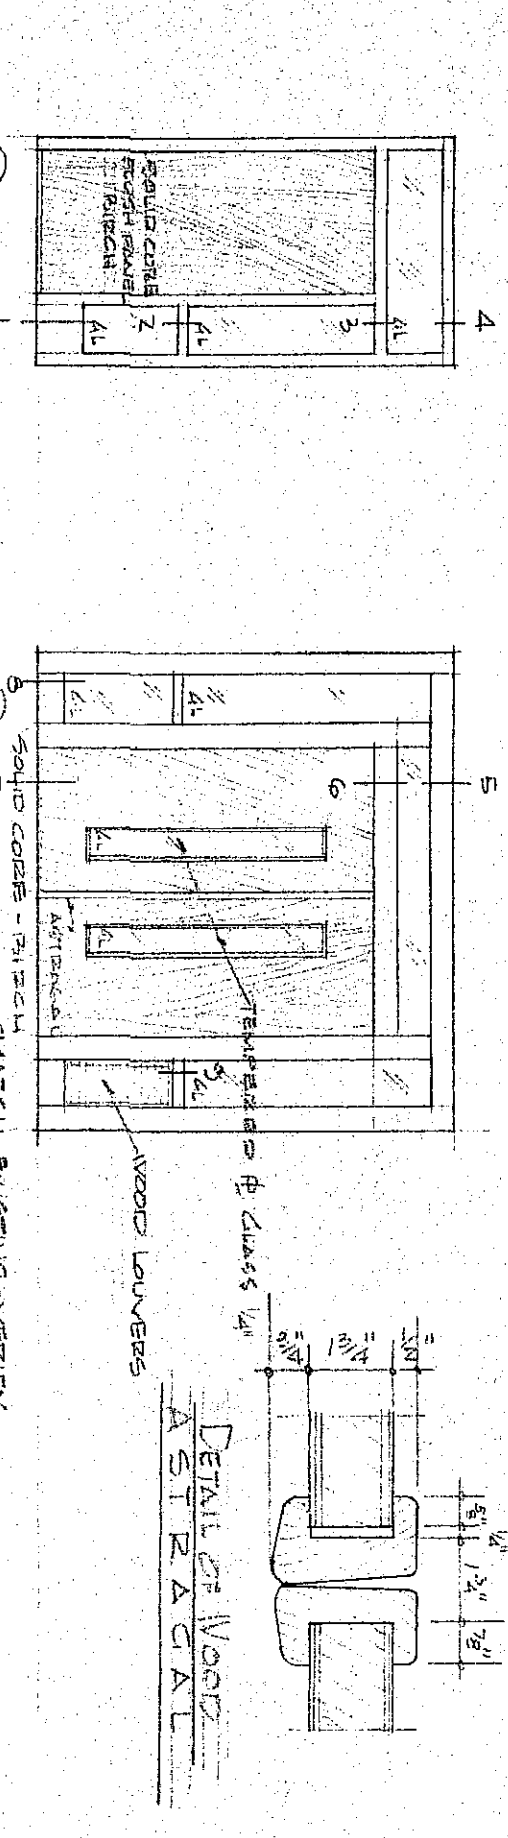

CLASSROOM DOORS SCALE: 1/2" = 1'-0"

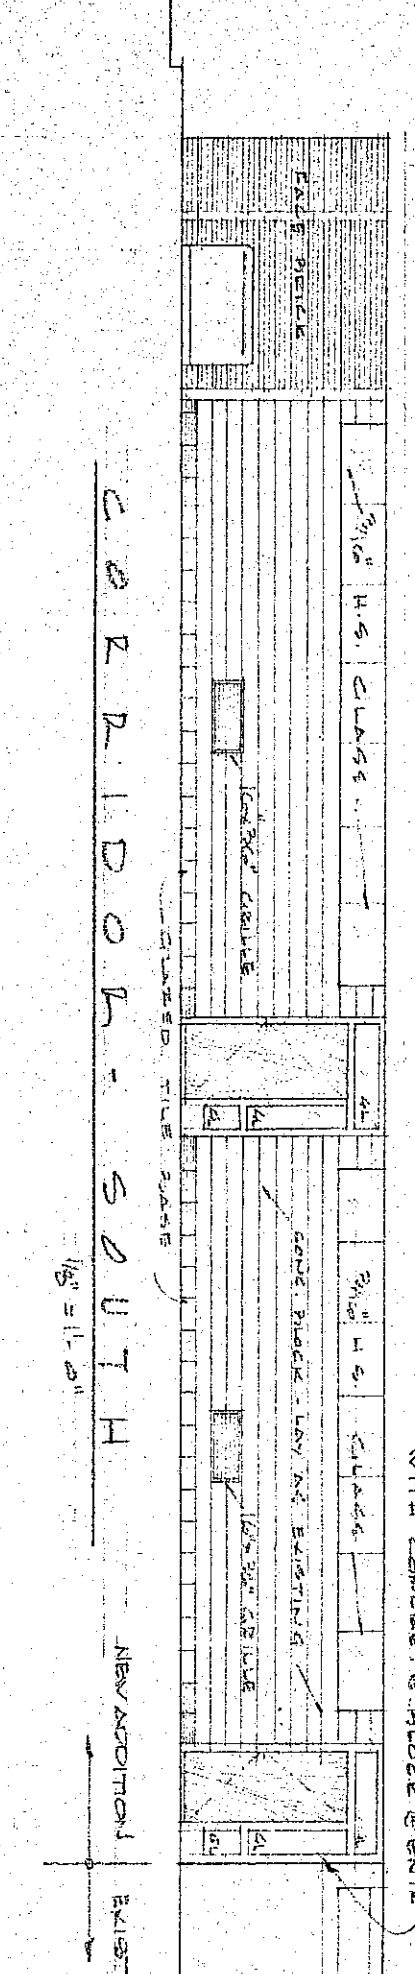

CORRIDOR - SOUTH SCALE: 1/2" = 1'-0"

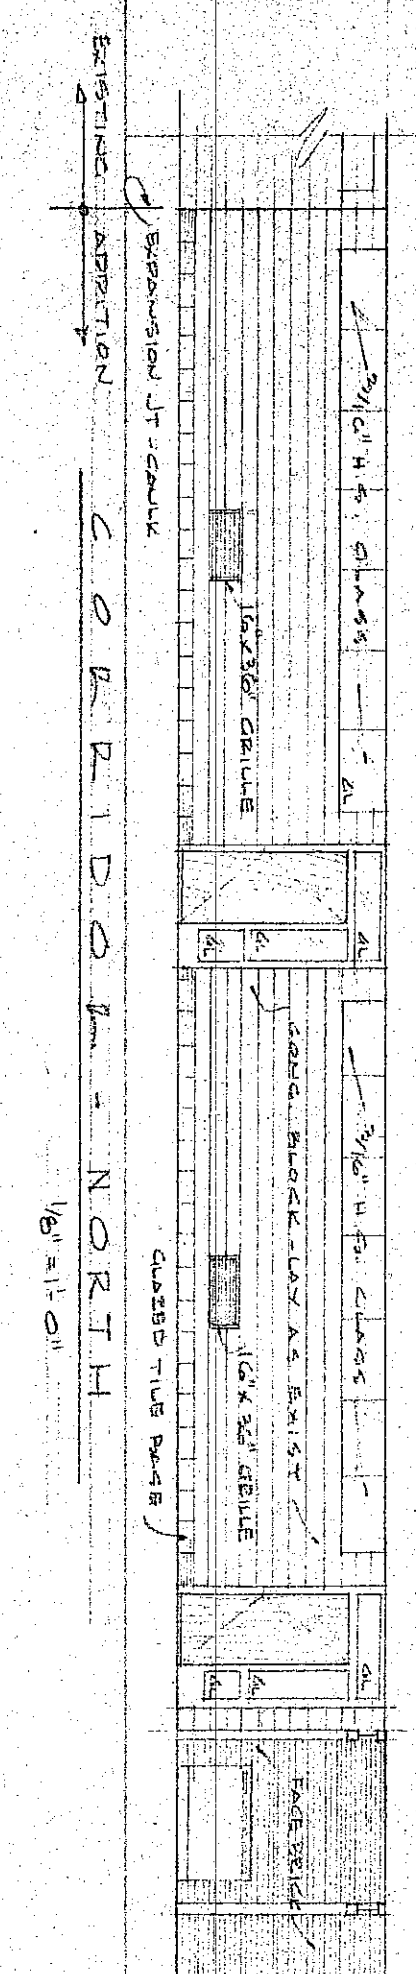

CORRIDOR - NORTH SCALE: 1/2" = 1'-0"

DATE: JUNE 15, 1975 ELEVATIONS 3 OF 6

ADDITION TO
JACLEDON TOWNSHIP SCHOOL
PETER COUNTY
INDIANA
FRANK SCHUIT ASSOCIATES
ARCHITECTS & PLANNERS
MARIETTA, INDIANA