



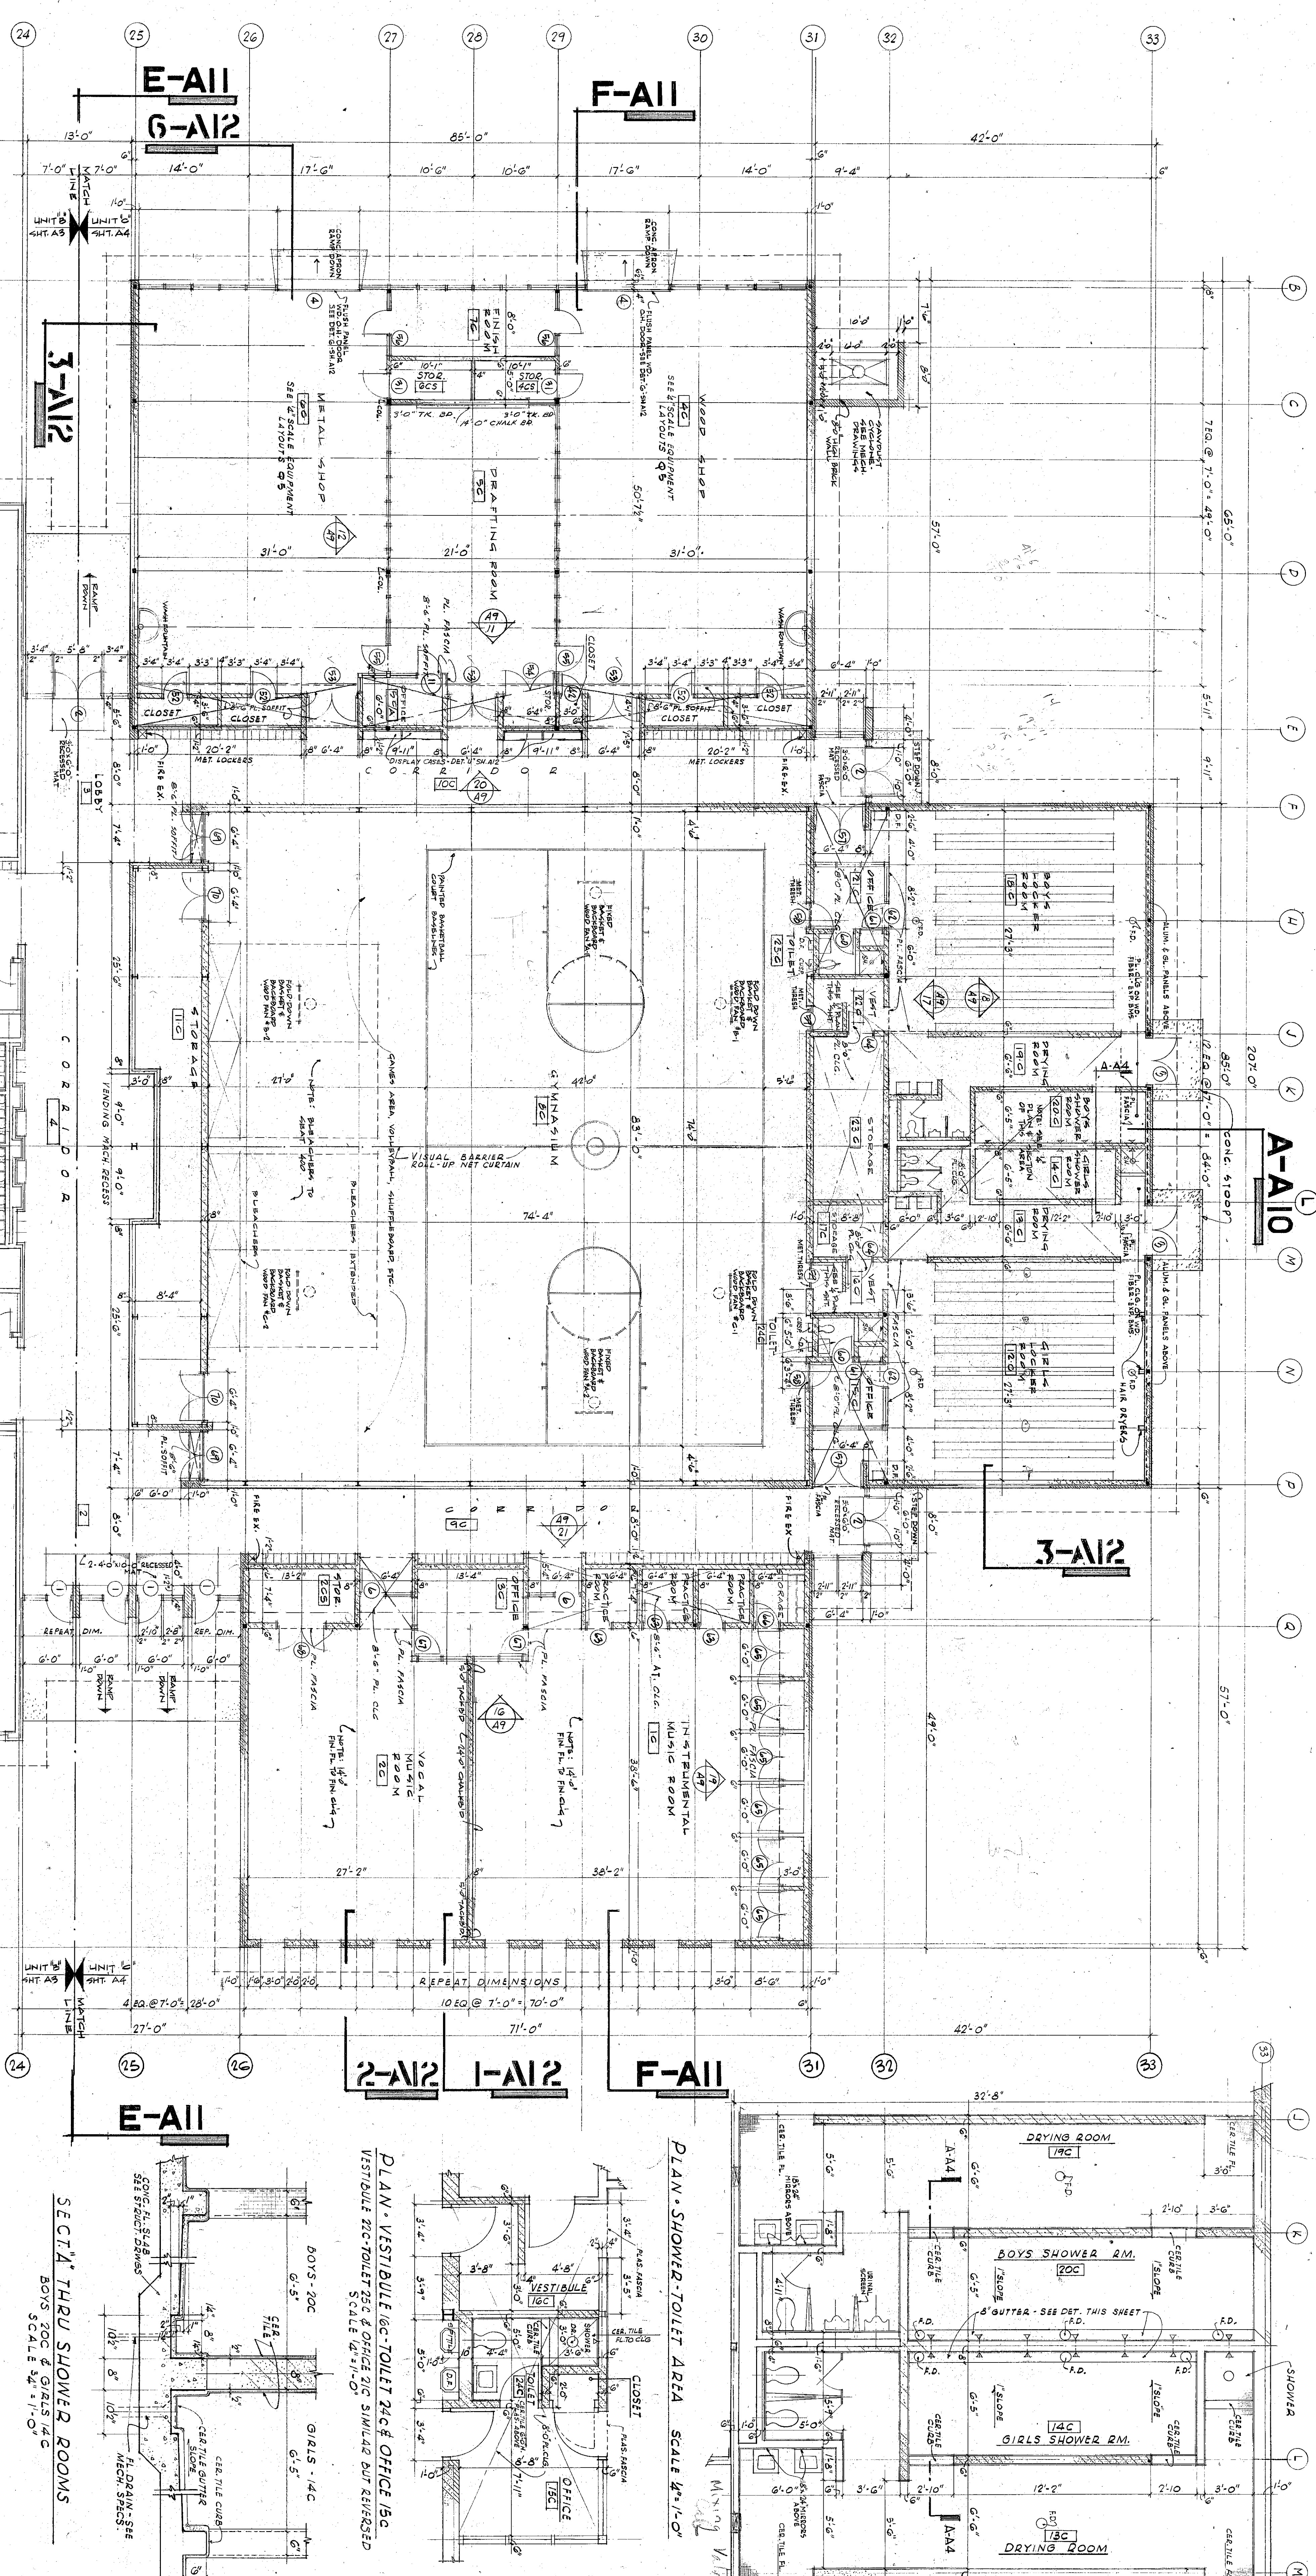


FLOOR PLAN - UNIT C

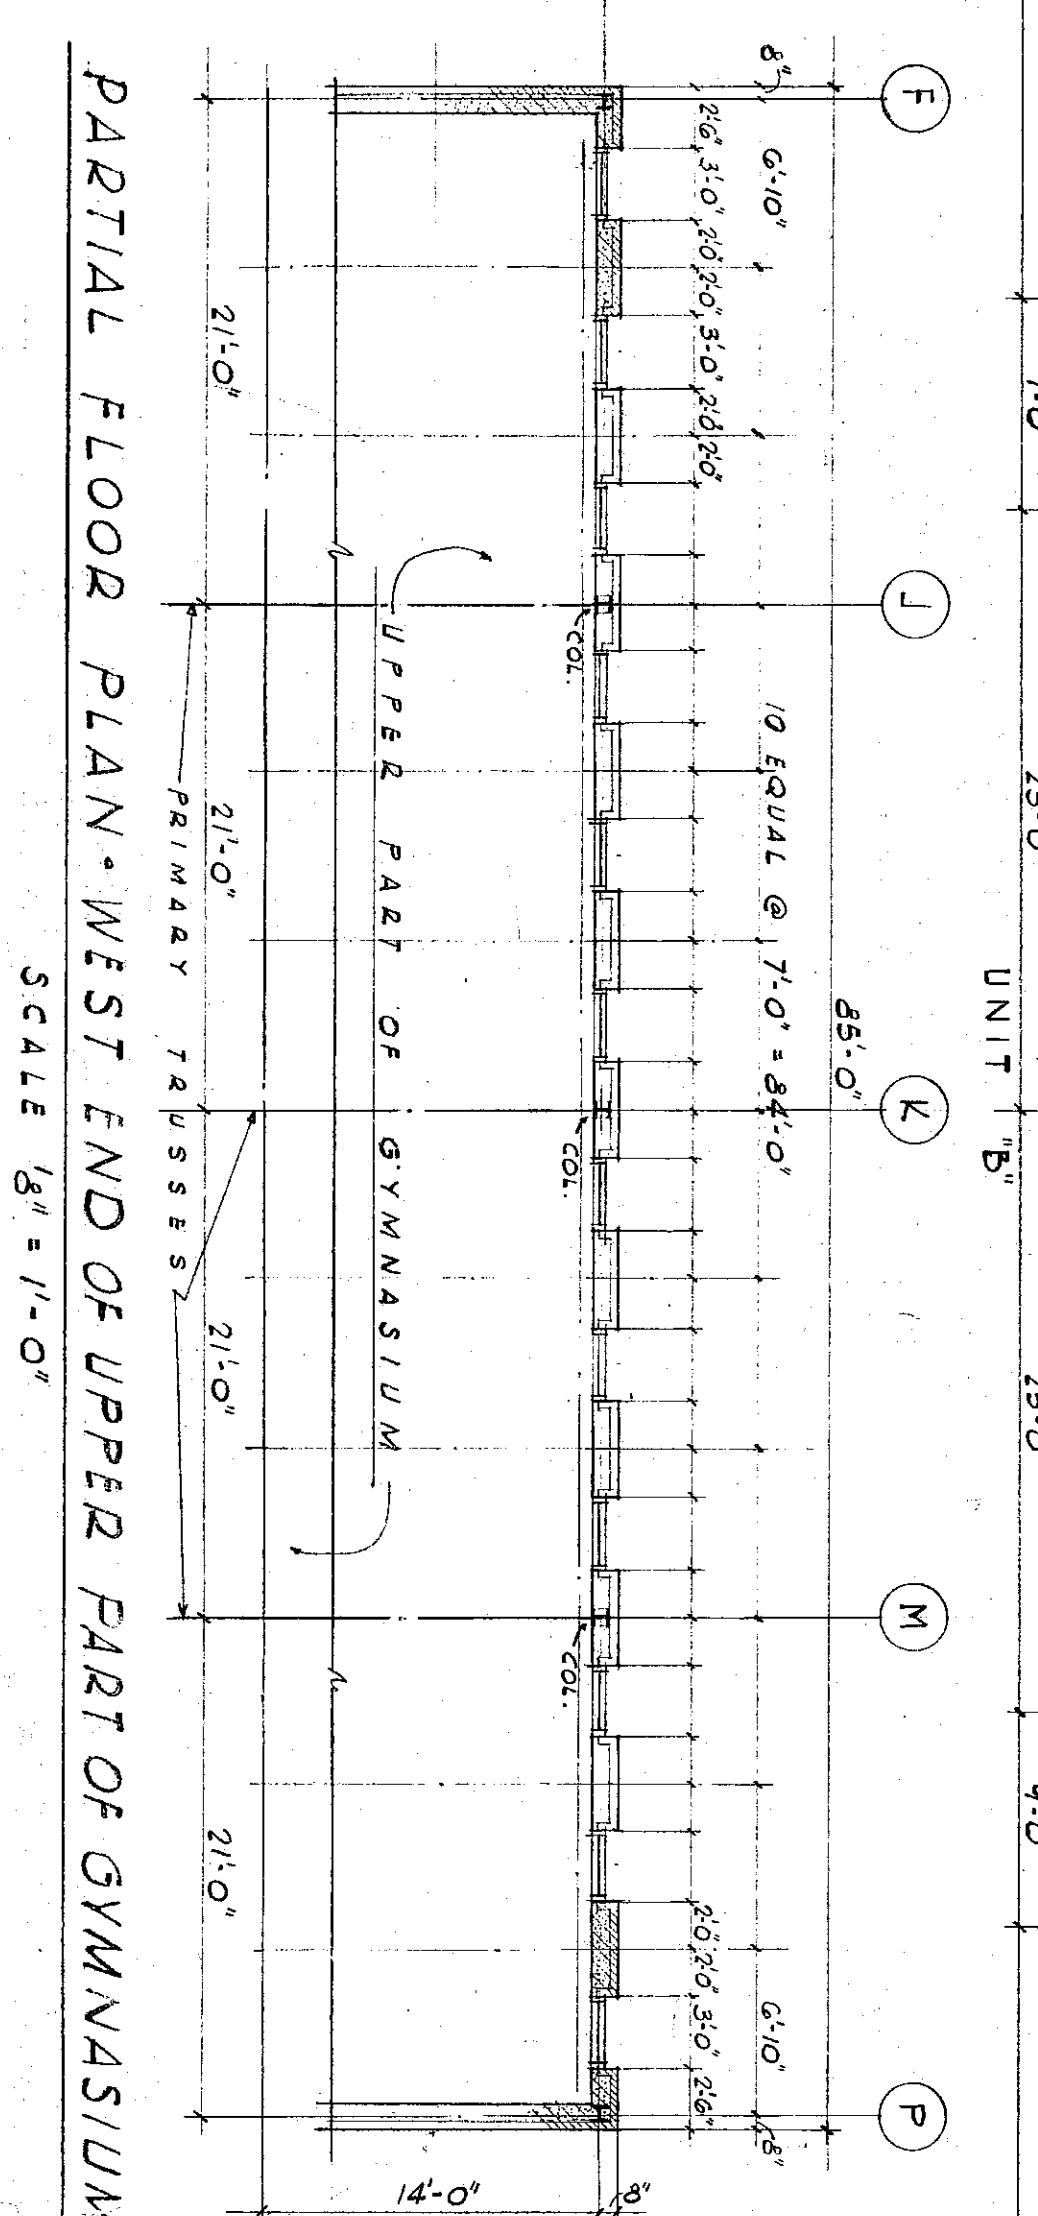


PARTIAL FLOOR PLAN - WEST END OF UPPER PART OF GYMNASIUM

SCALE 1/8" = 1'-0"

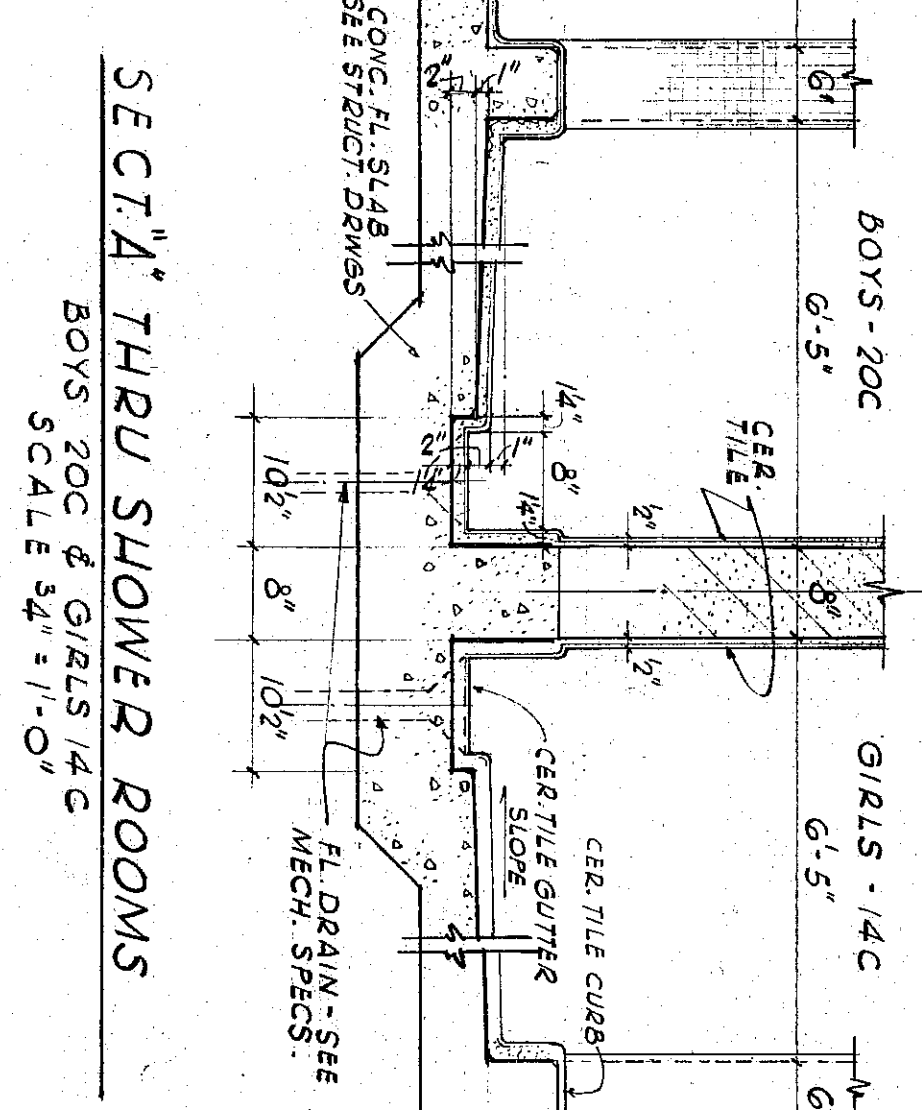

PLAN - SHOWER-TOILET AREA SCALE 1/4" = 1'-0"

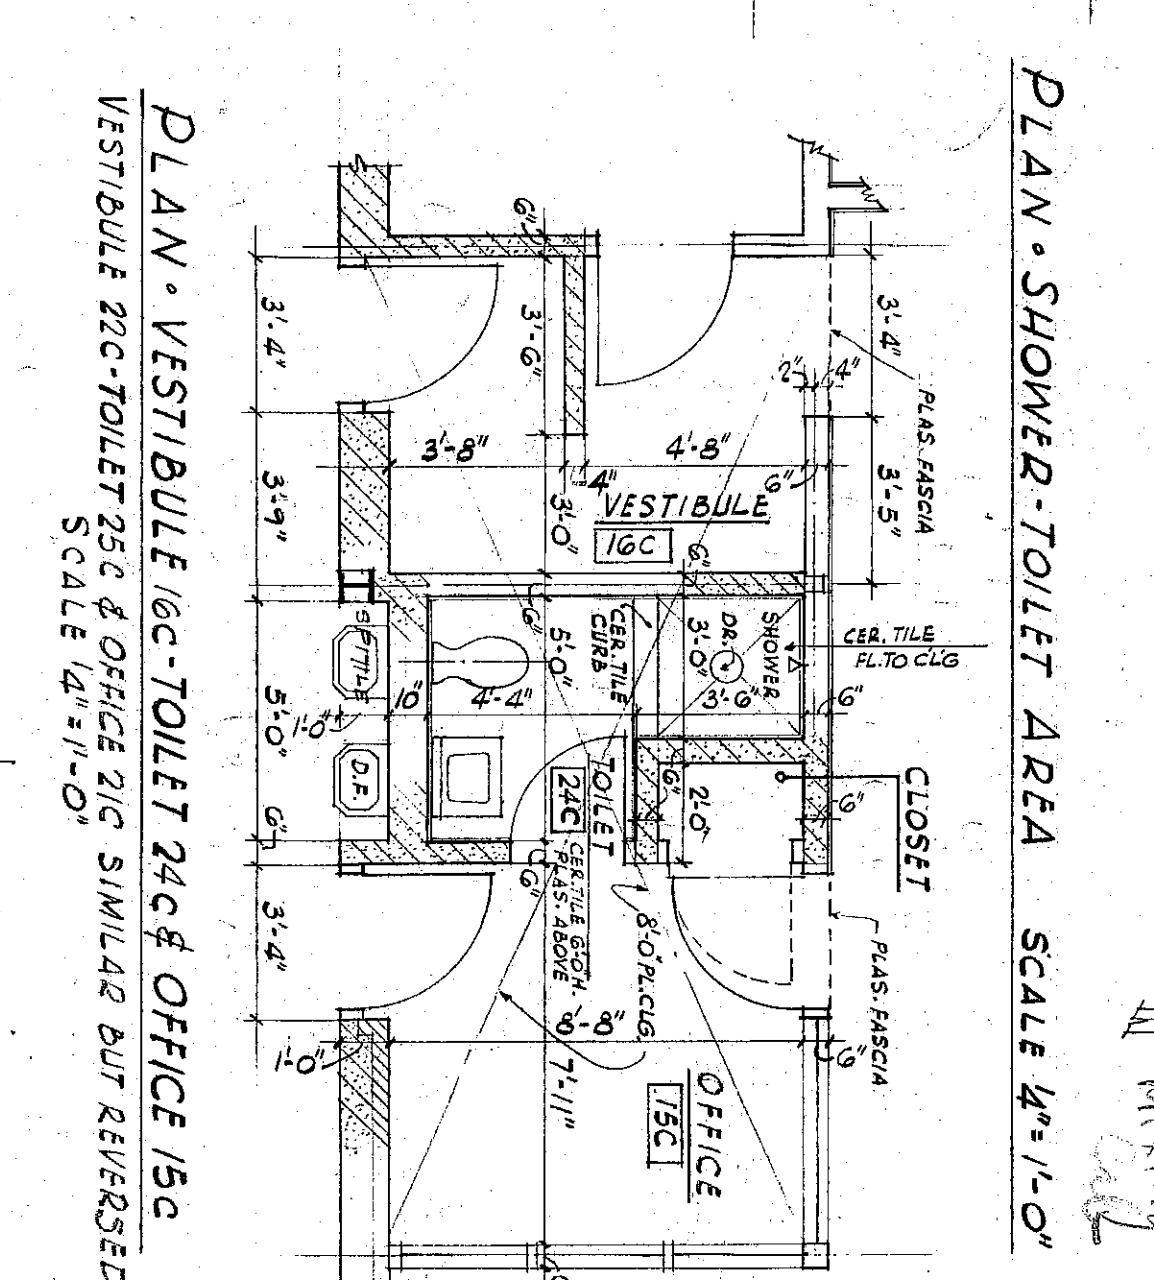


PLAN - VESTIBULE TOILET REC OFFICE 1/8" SCALE 1/4" = 1'-0"

WESTCHESTER TOWNSHIP
JUNIOR HIGH
SCHOOL
FIFTH STREET
CHESTERTON INDIANA
FOR THE
WESTCHESTER TOWNSHIP
SCHOOL BUILDING CORP.

ARCHITECTS
Harkins
E-Will
100 WEST LAMAR AVENUE
CHANDLER, ARIZONA 85006
PHONE 313-527-7300

PROJECT NO. 22000
DRAWN BY M. B. GORDON
CHECKED BY J. L. GORDON
DATE 10/1/78

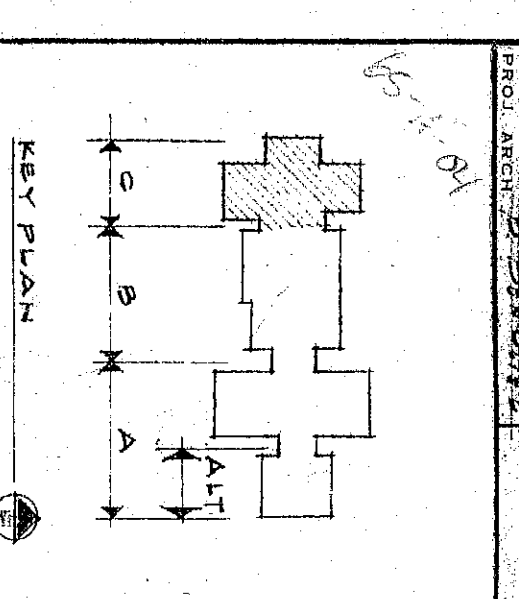

SITE PLAN