




FLOOR PLAN - ALTERNATIVE - UNIT A

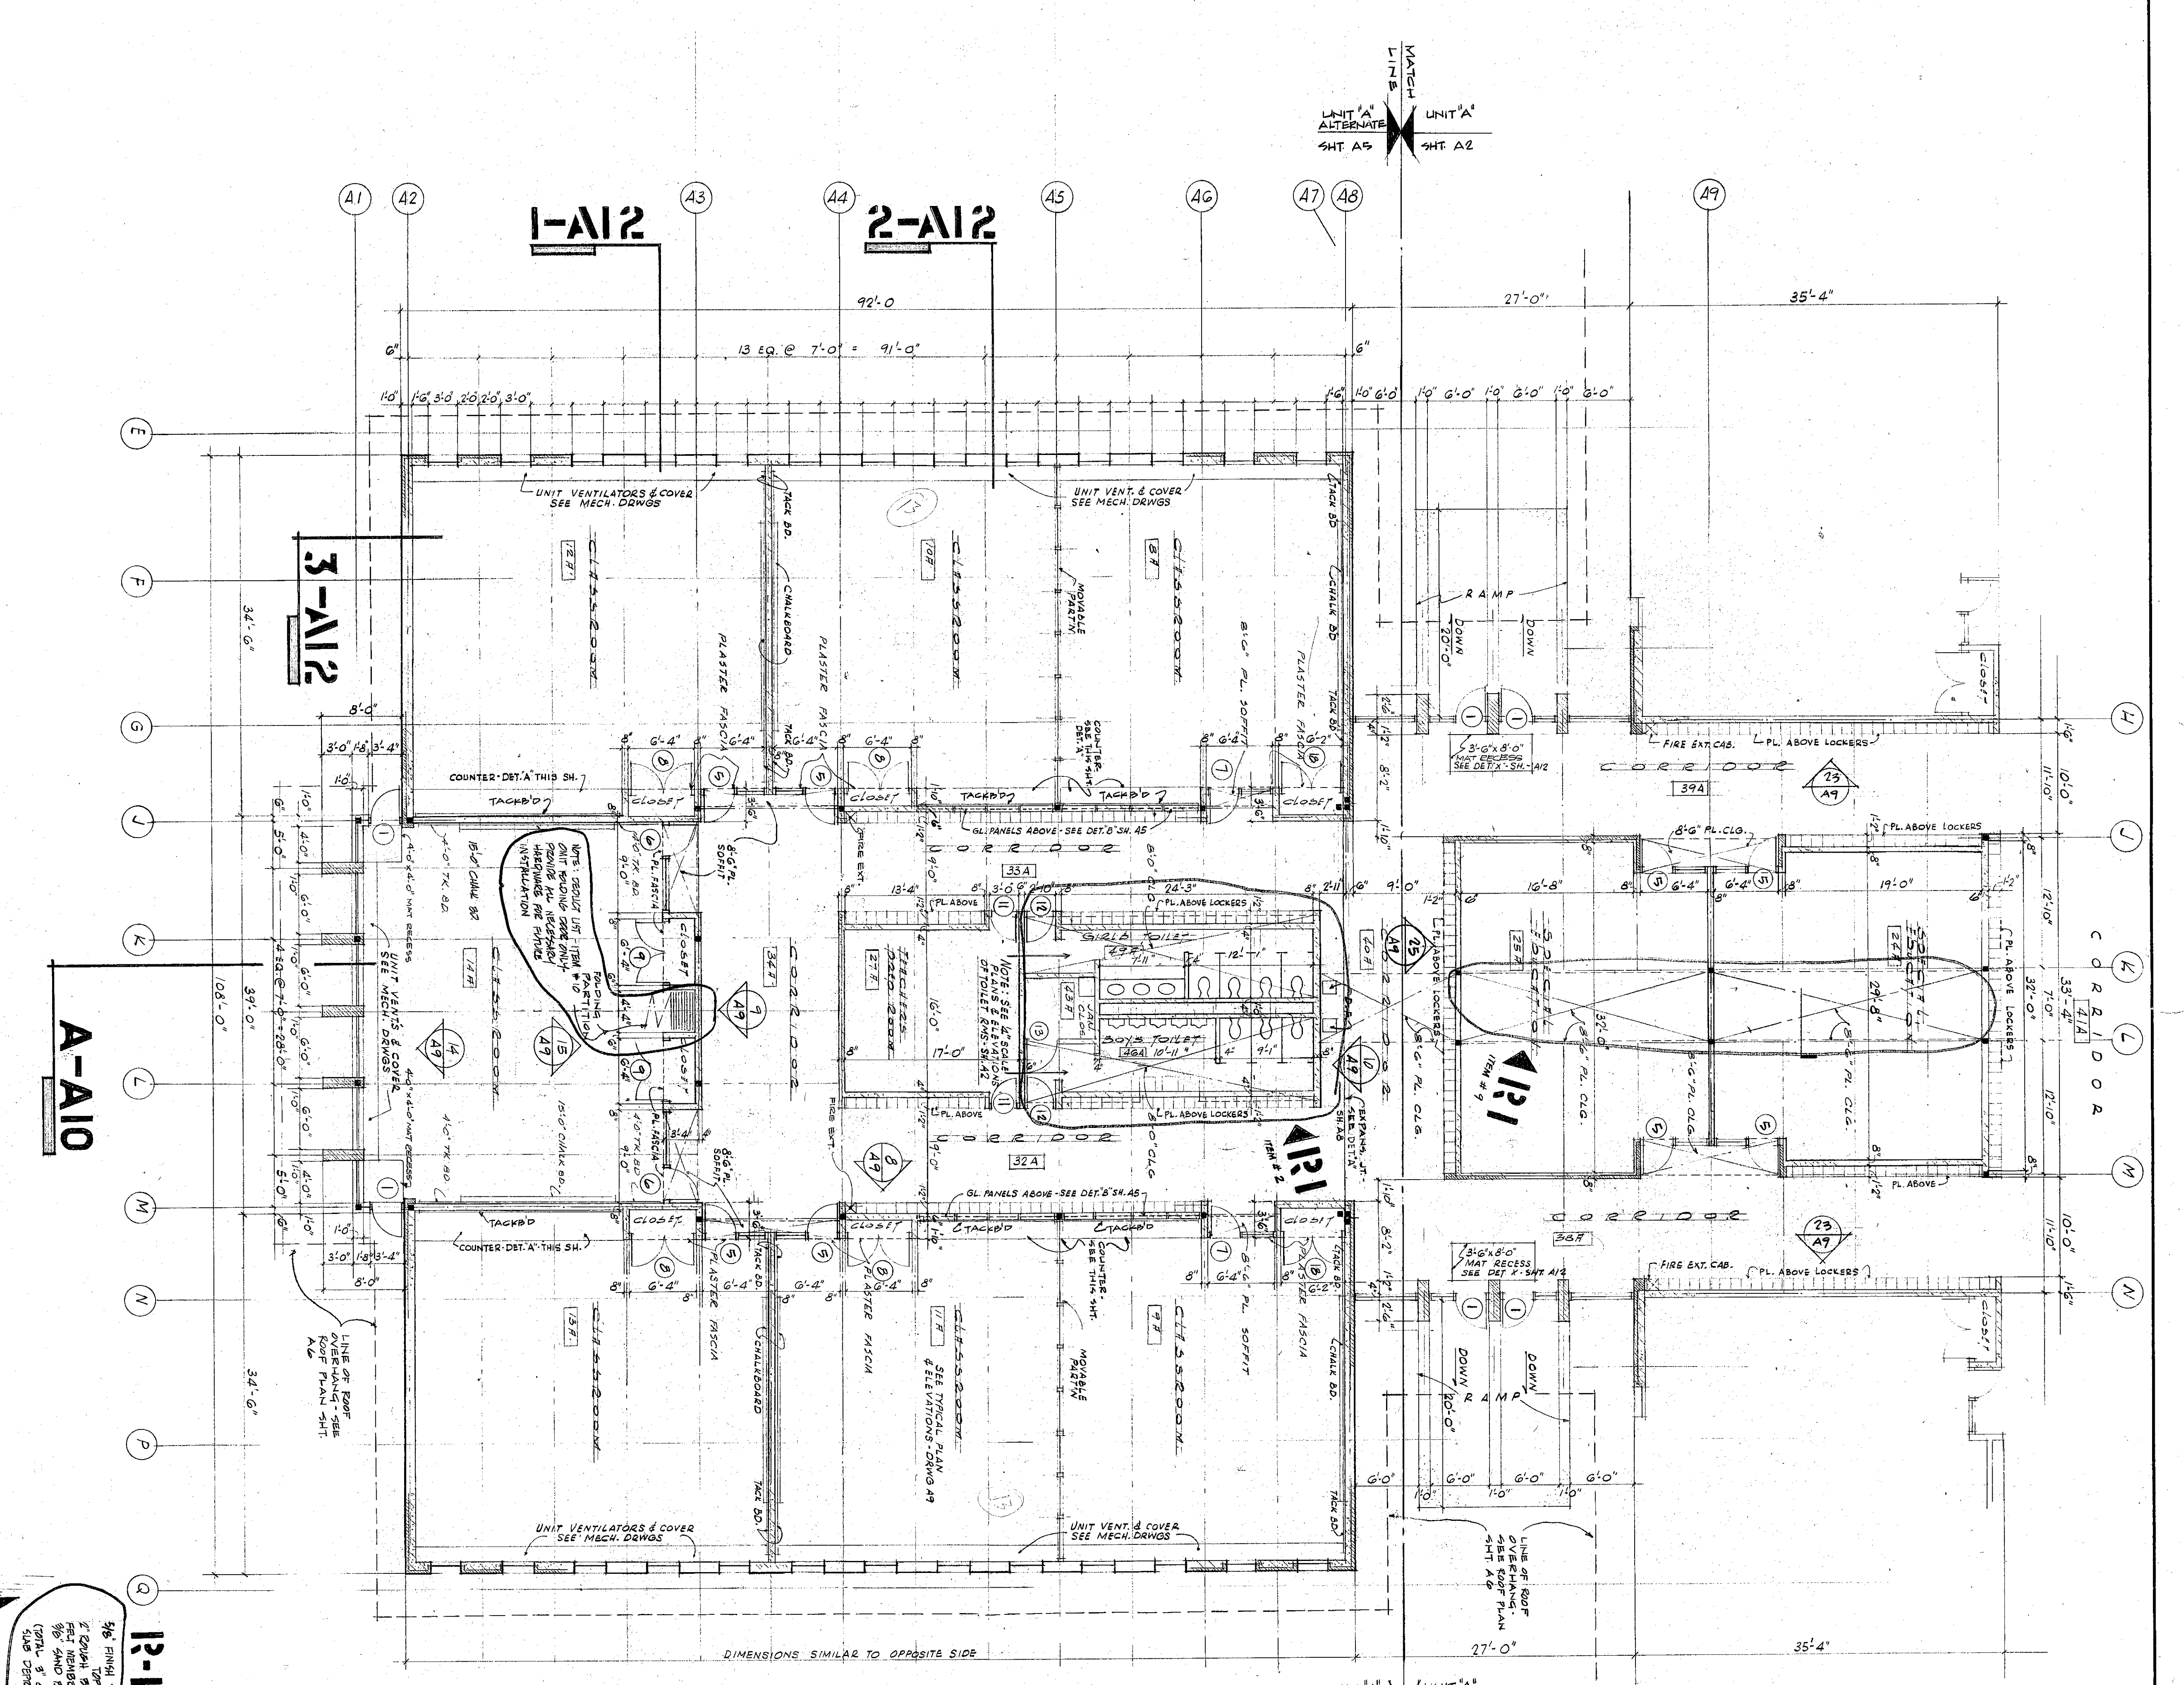


13 TYPICAL LOCKER DETAIL
UNIT A & ALTERNATE A
SCALE: 1/2" = 1'-0"

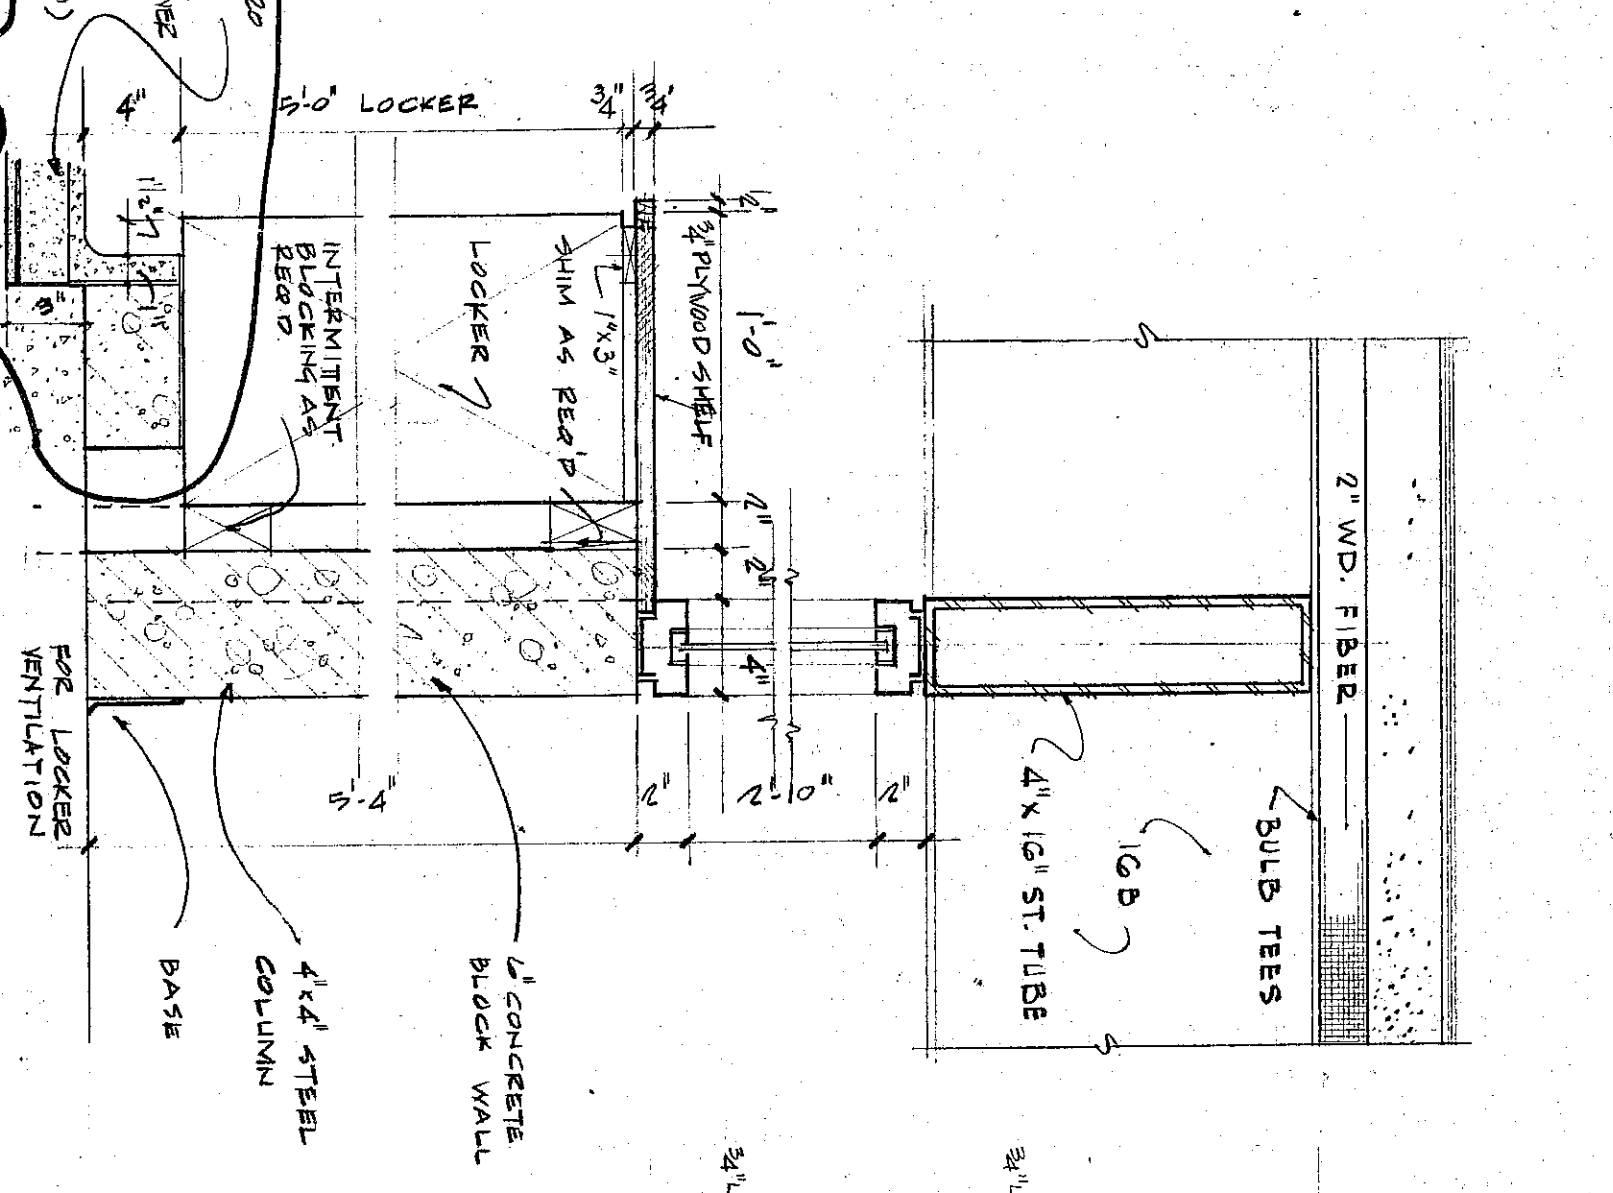


14 TYPICAL LOCKER DETAIL
SCALE: 1/2" = 1'-0"

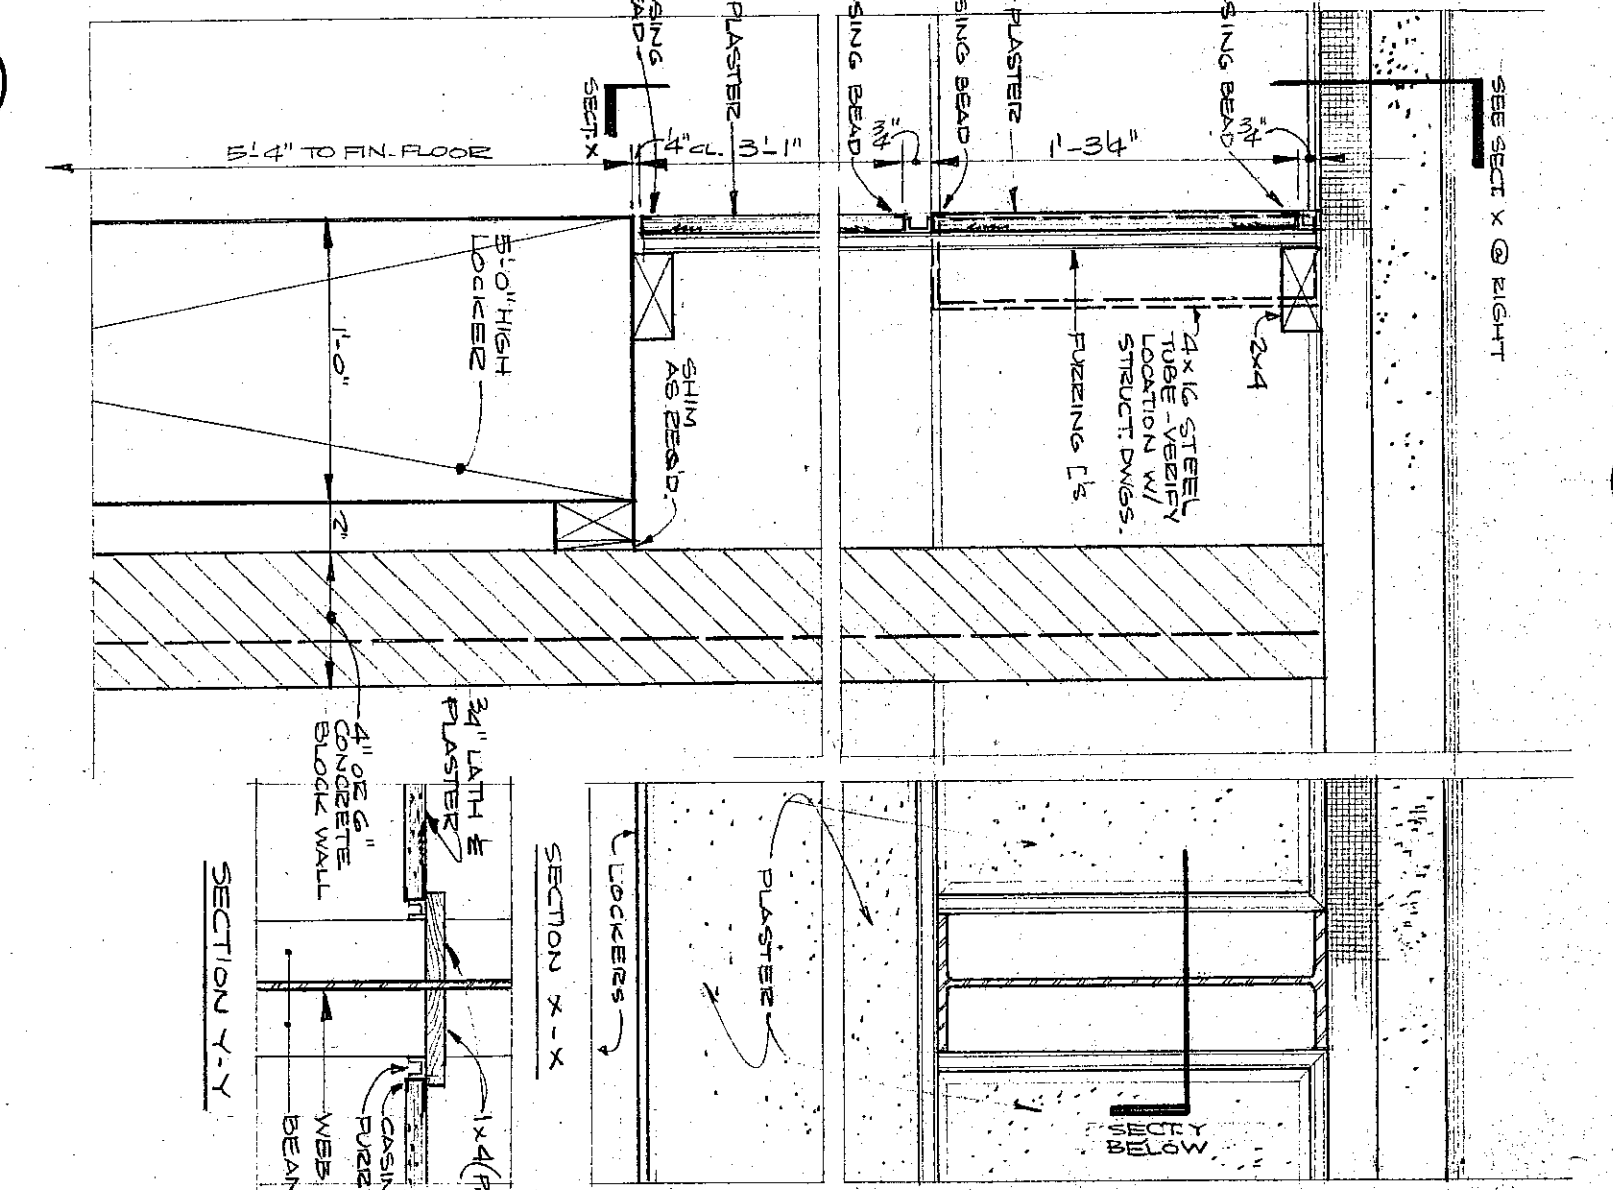


15 TYPICAL LIGHT VALENCE
UNIT B CORRIDORS
SCALE: 1/2" = 1'-0"

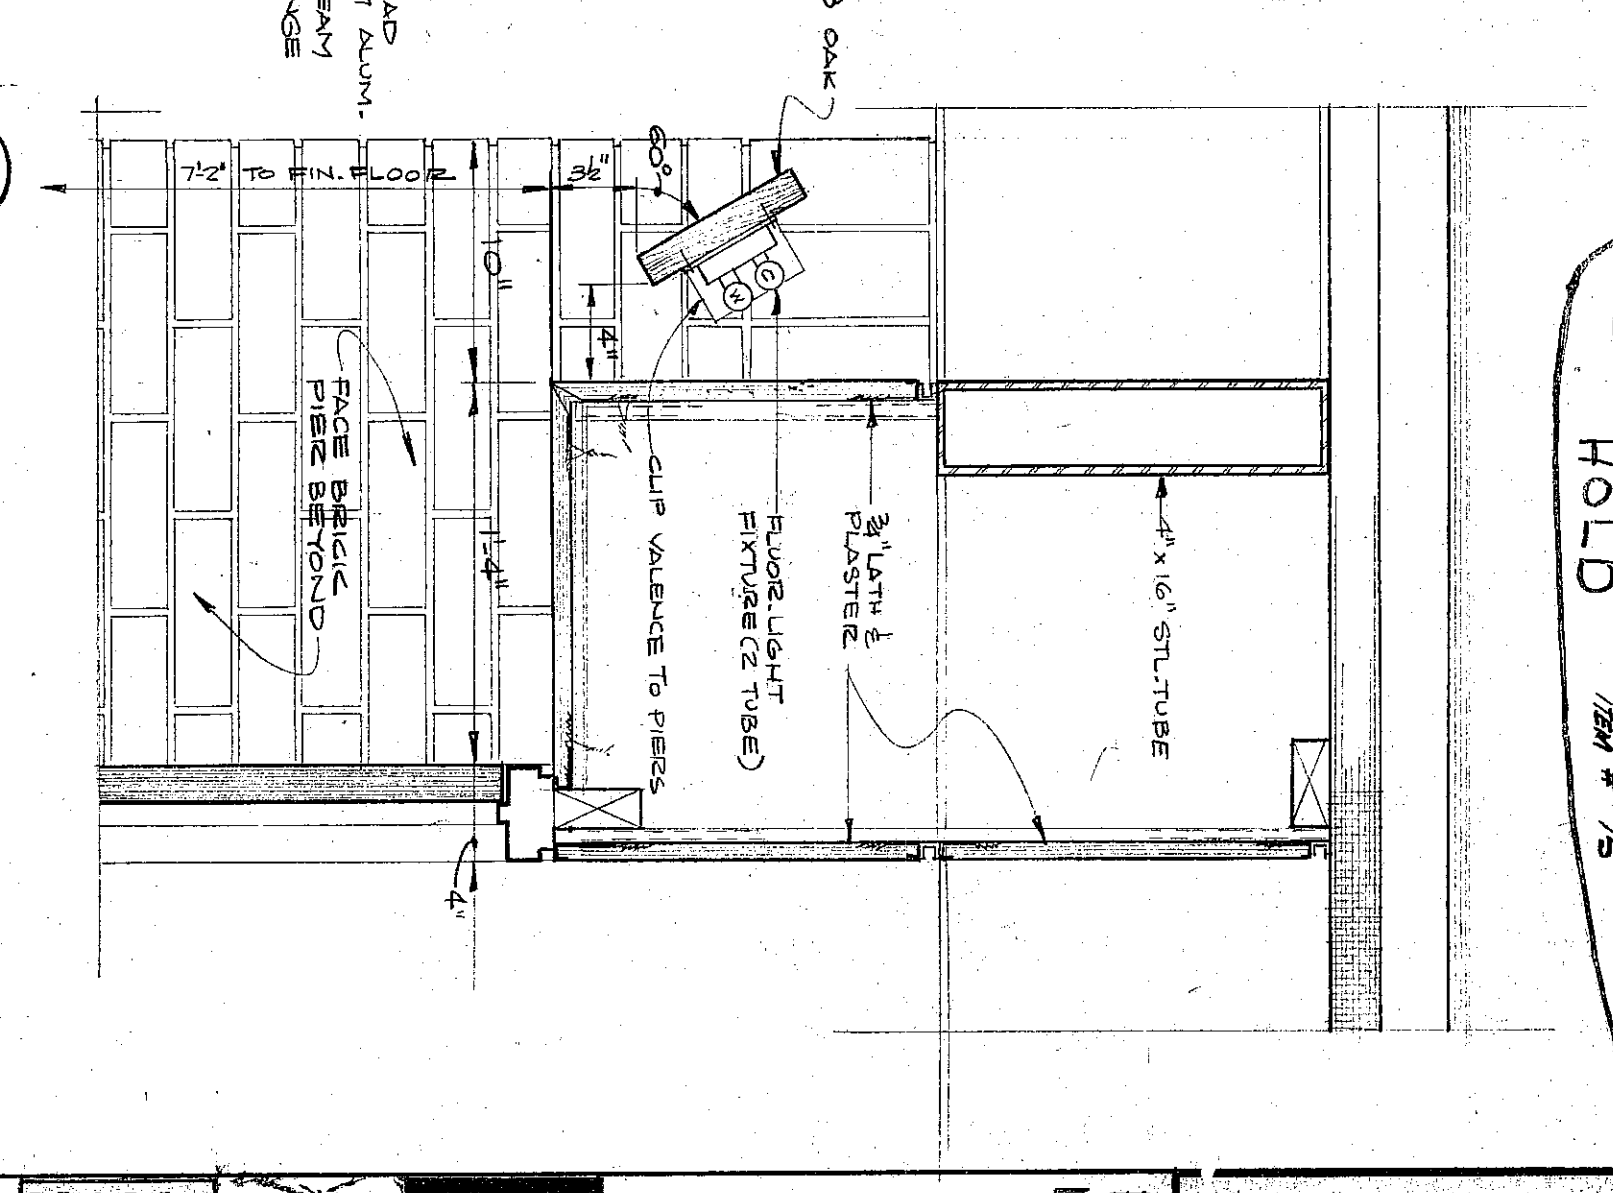


16 DETAIL OF CLASSROOM COUNTER
SCALE: 1/2" = 1'-0"

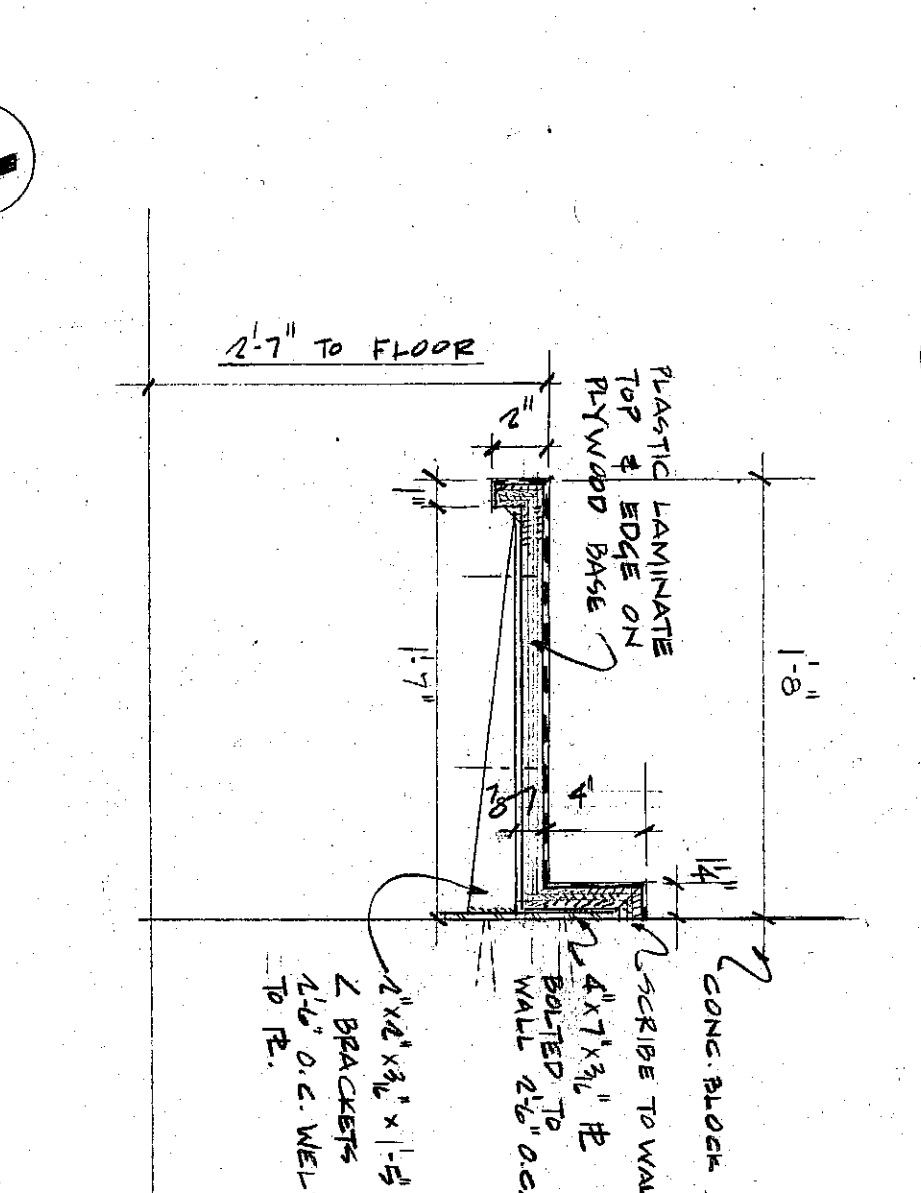


17 DOOR TRACK DETAIL
SCALE: 3/4" = 1'-0"

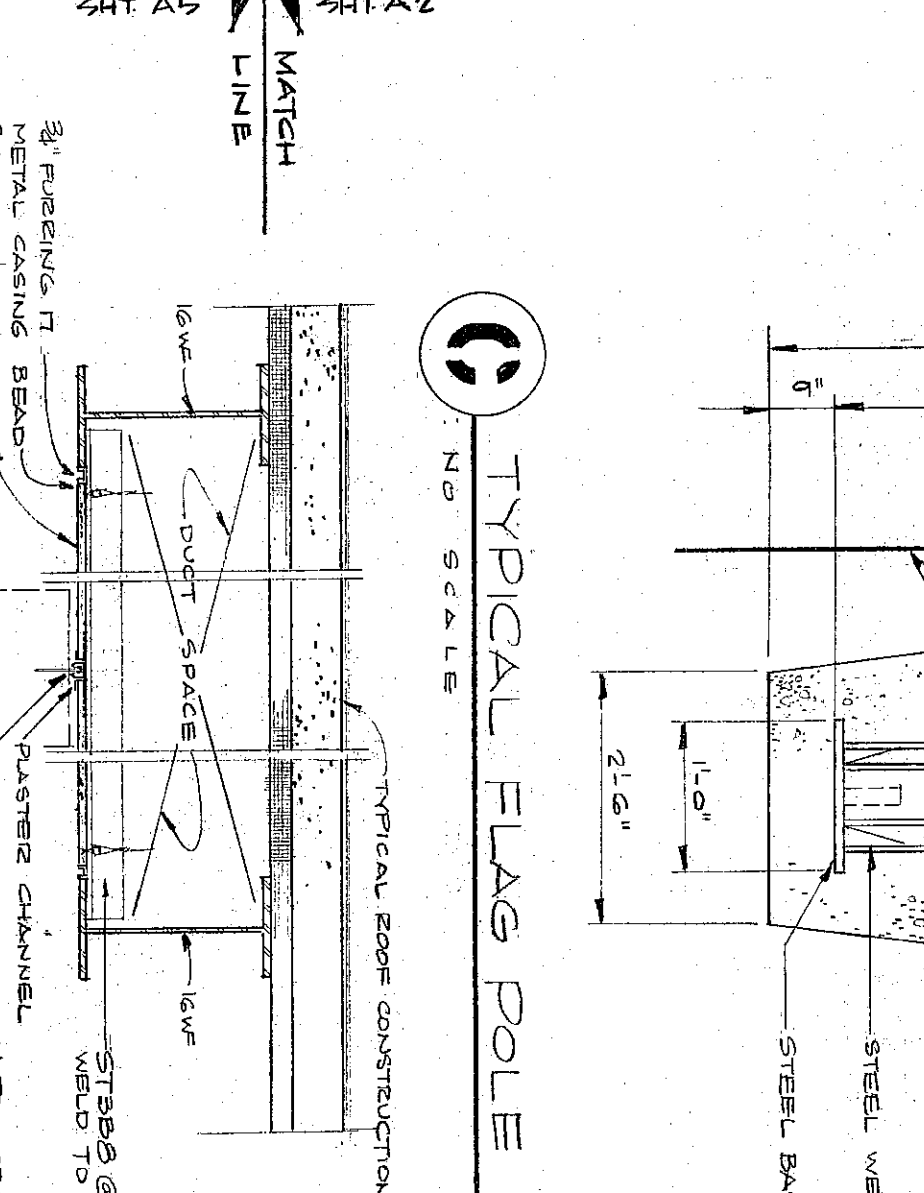


18 TYPICAL FLAG POLE DETAIL
SCALE: 1/2" = 1'-0"

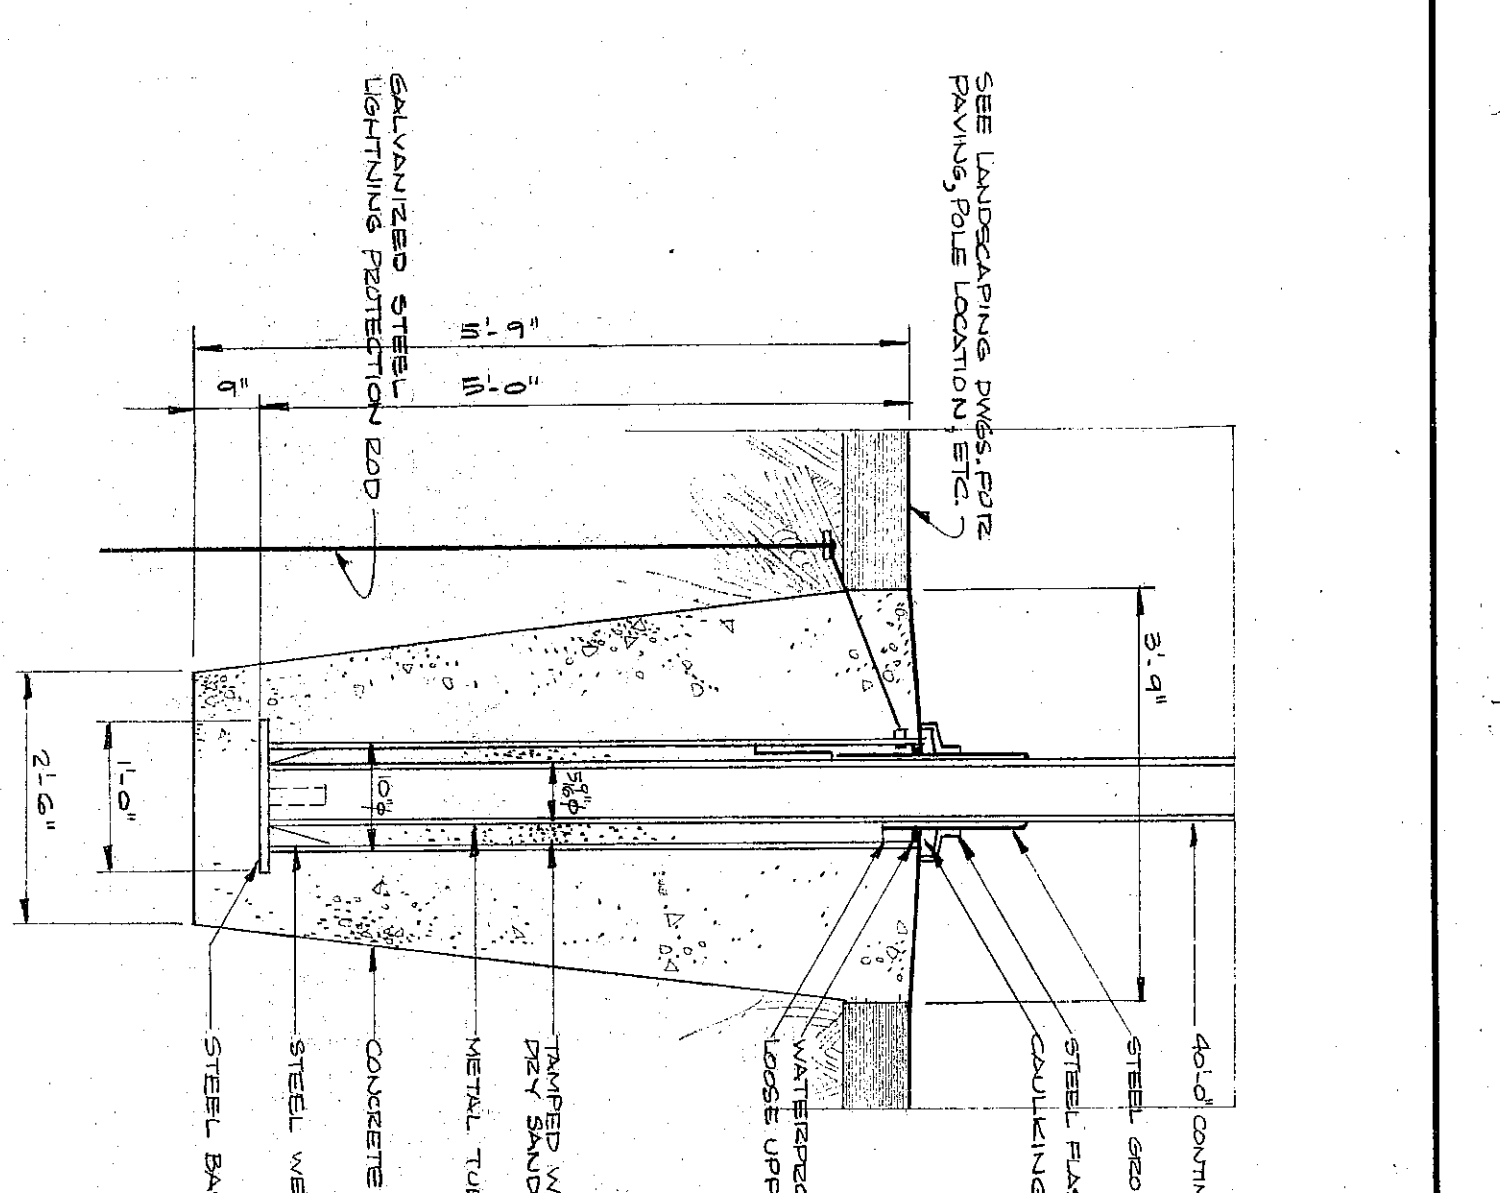


19 DETAILS STAIR NO. 5
SCALE: 3/8" = 1'-0"

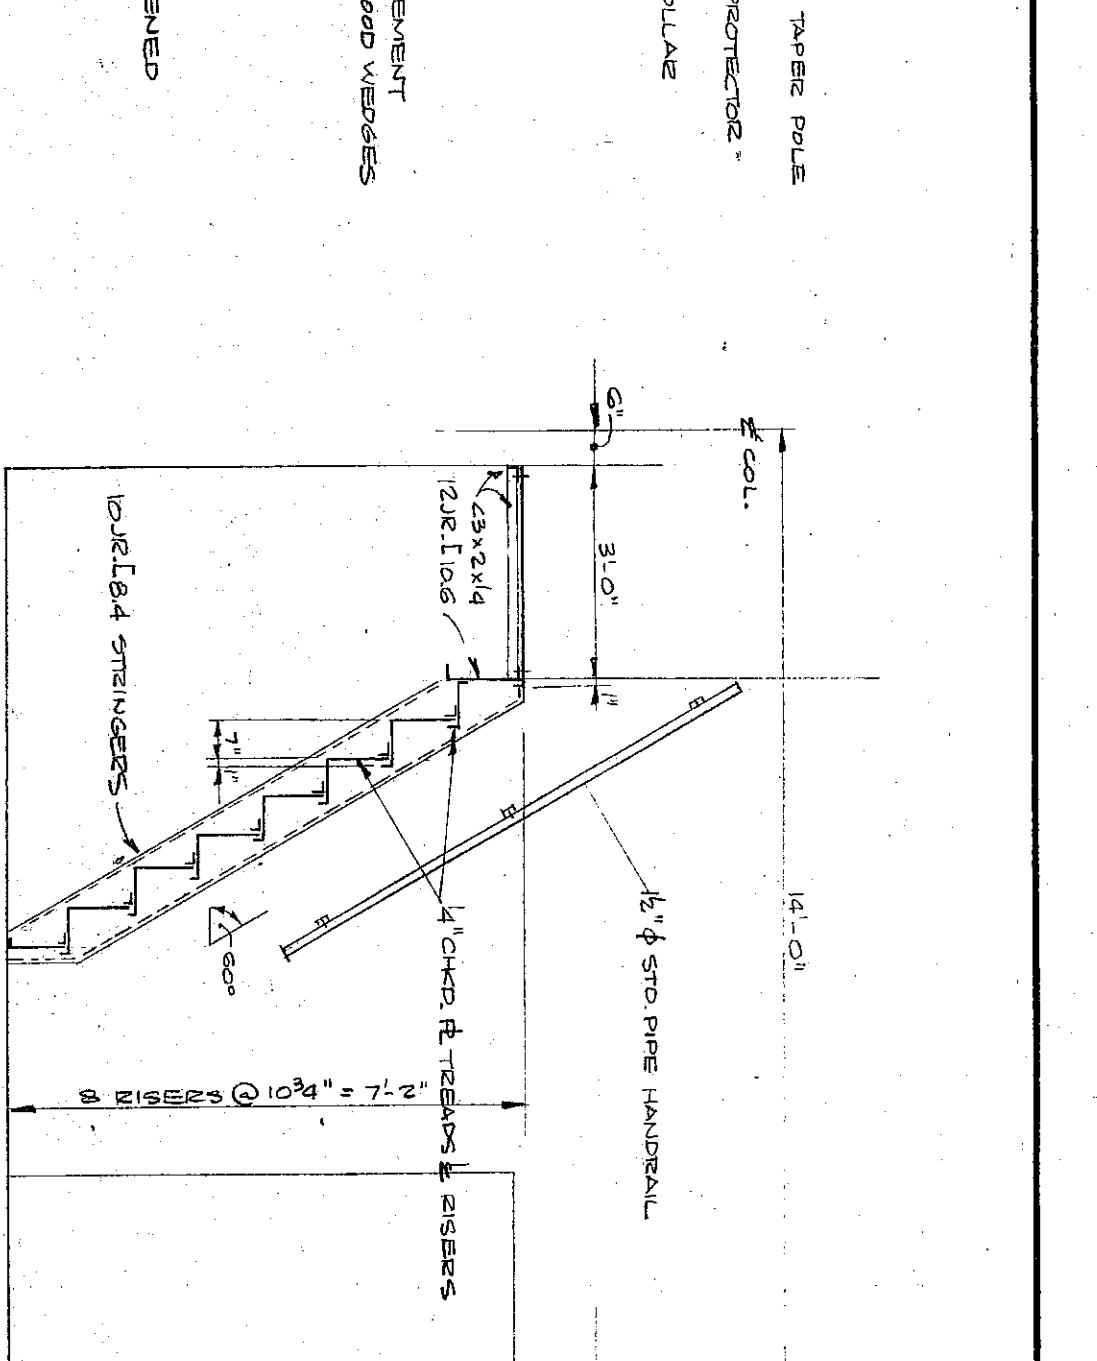


20 DETAIL OF LANG LAB
SCALE: 1/2" = 1'-0"

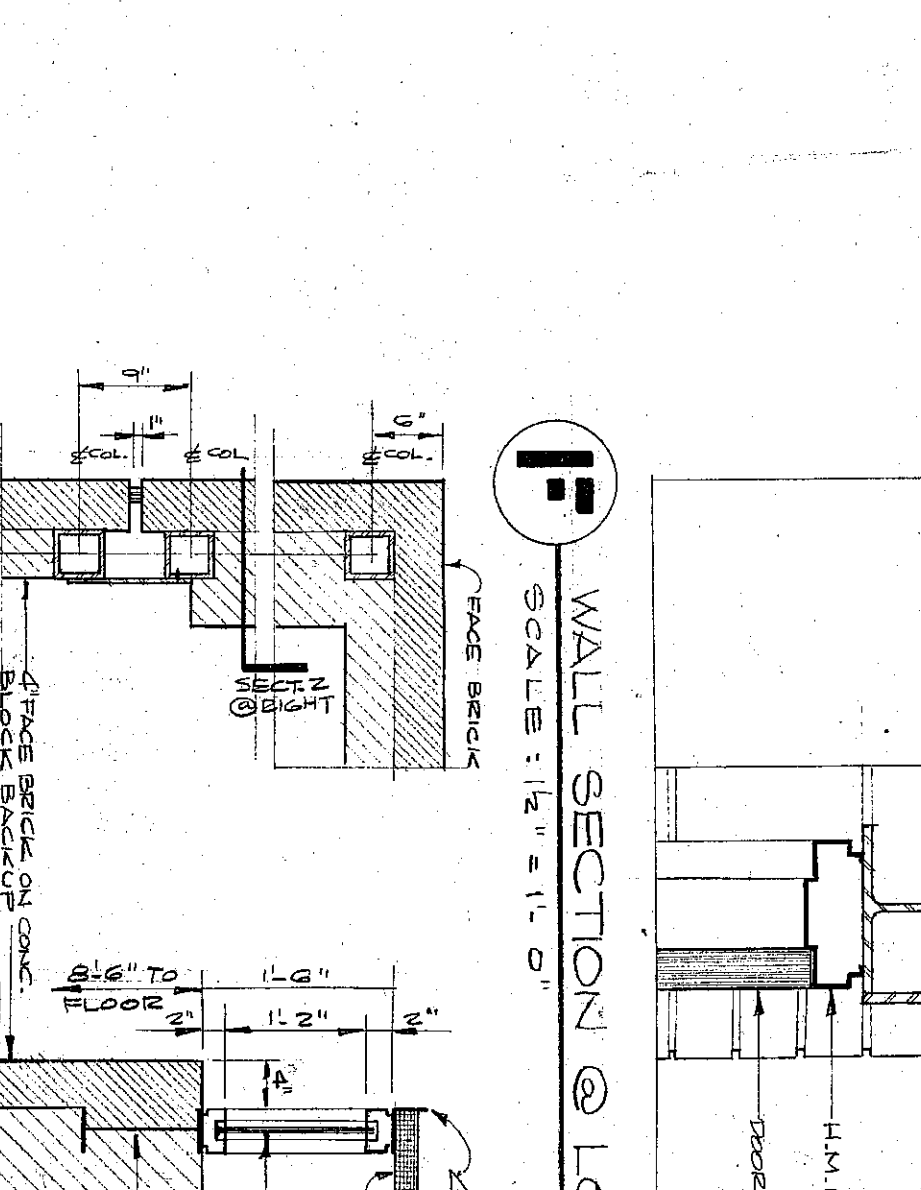

21 WALL SECTION @ LOCKER AREA
SCALE: 1/2" = 1'-0"

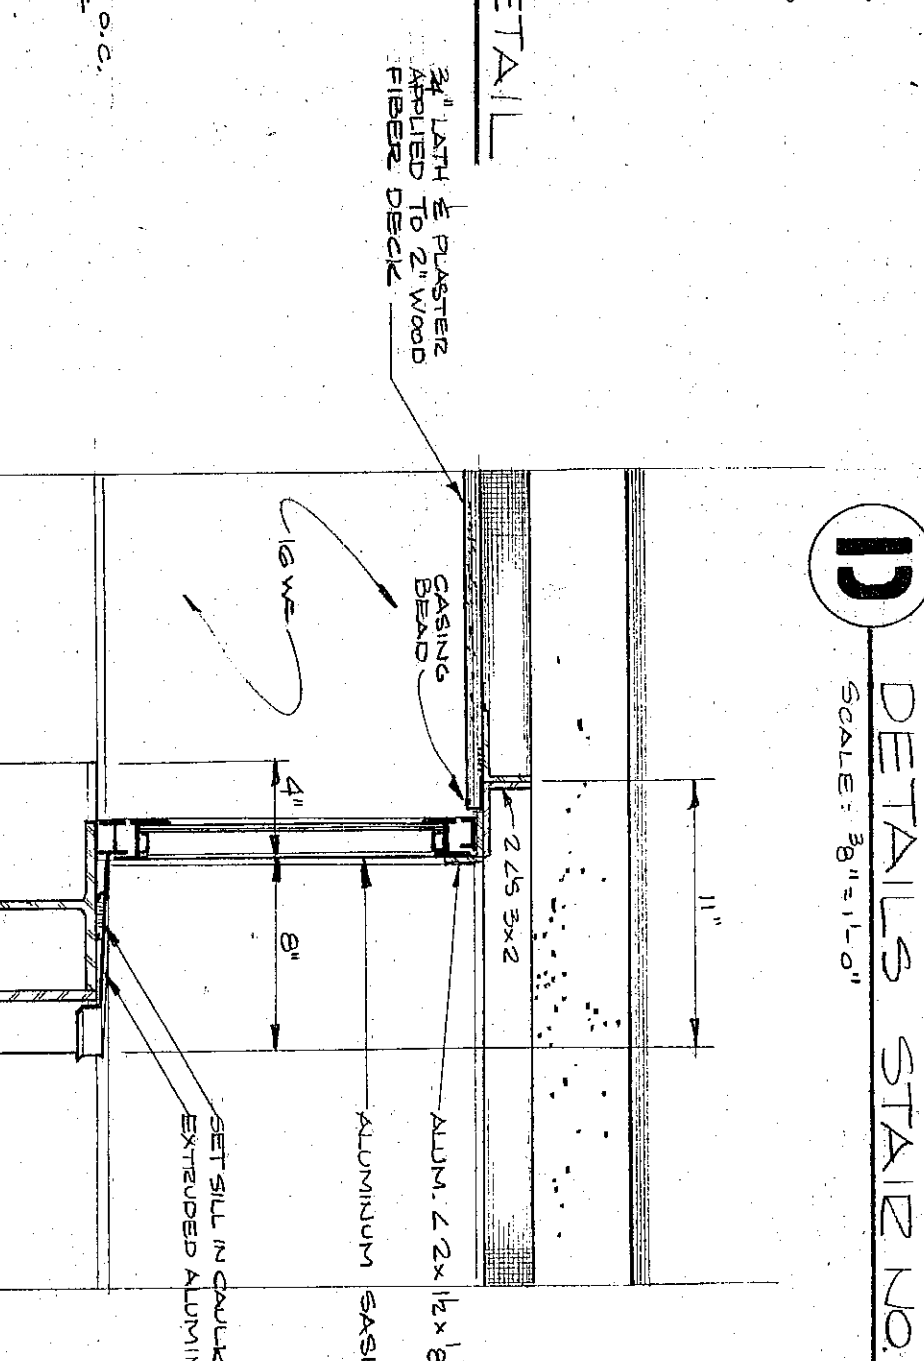

22 STACK DETAILS
SCALE: 1/2" = 1'-0"

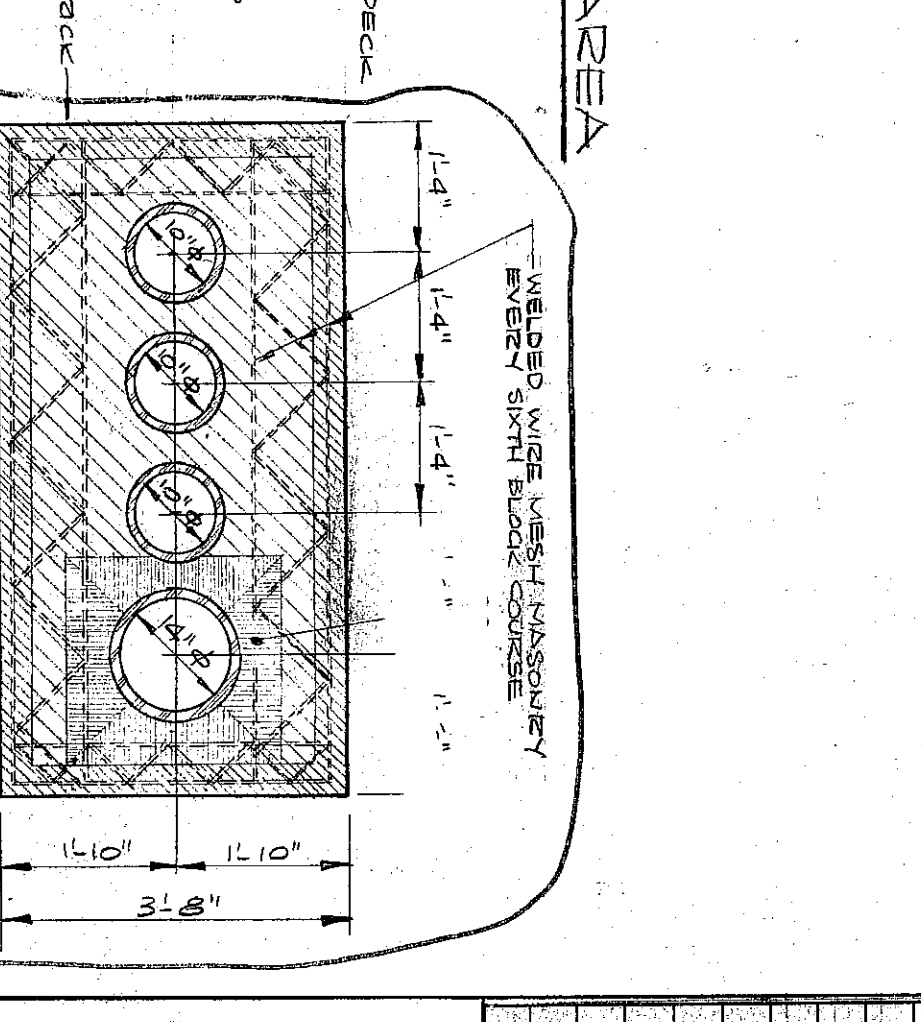

WESTCHESTER TOWNSHIP JUNIOR HIGH SCHOOL

FIFTH STREET
CHESTER, INDIANA

FOR THE
WESTCHESTER TOWNSHIP
SCHOOL BUILDING CORP.

UNIT A - ALTERNATE

ARCHITECTS

100 WEST 10TH STREET
CHICAGO, ILLINOIS 60605

PHONE 312-427-1500

PROJECT NO. 2200-3

DATE: 11-1-85

BY: J. J. JONES

CHECKED BY: J. J. JONES

DESIGNED BY: J. J. JONES

SCALE: 1/2" = 1'-0"

NO. DATE & DESCRIPTION

1 11-1-85 PRELIMINARY PLAN

2 11-1-85 PRELIMINARY PLAN

