
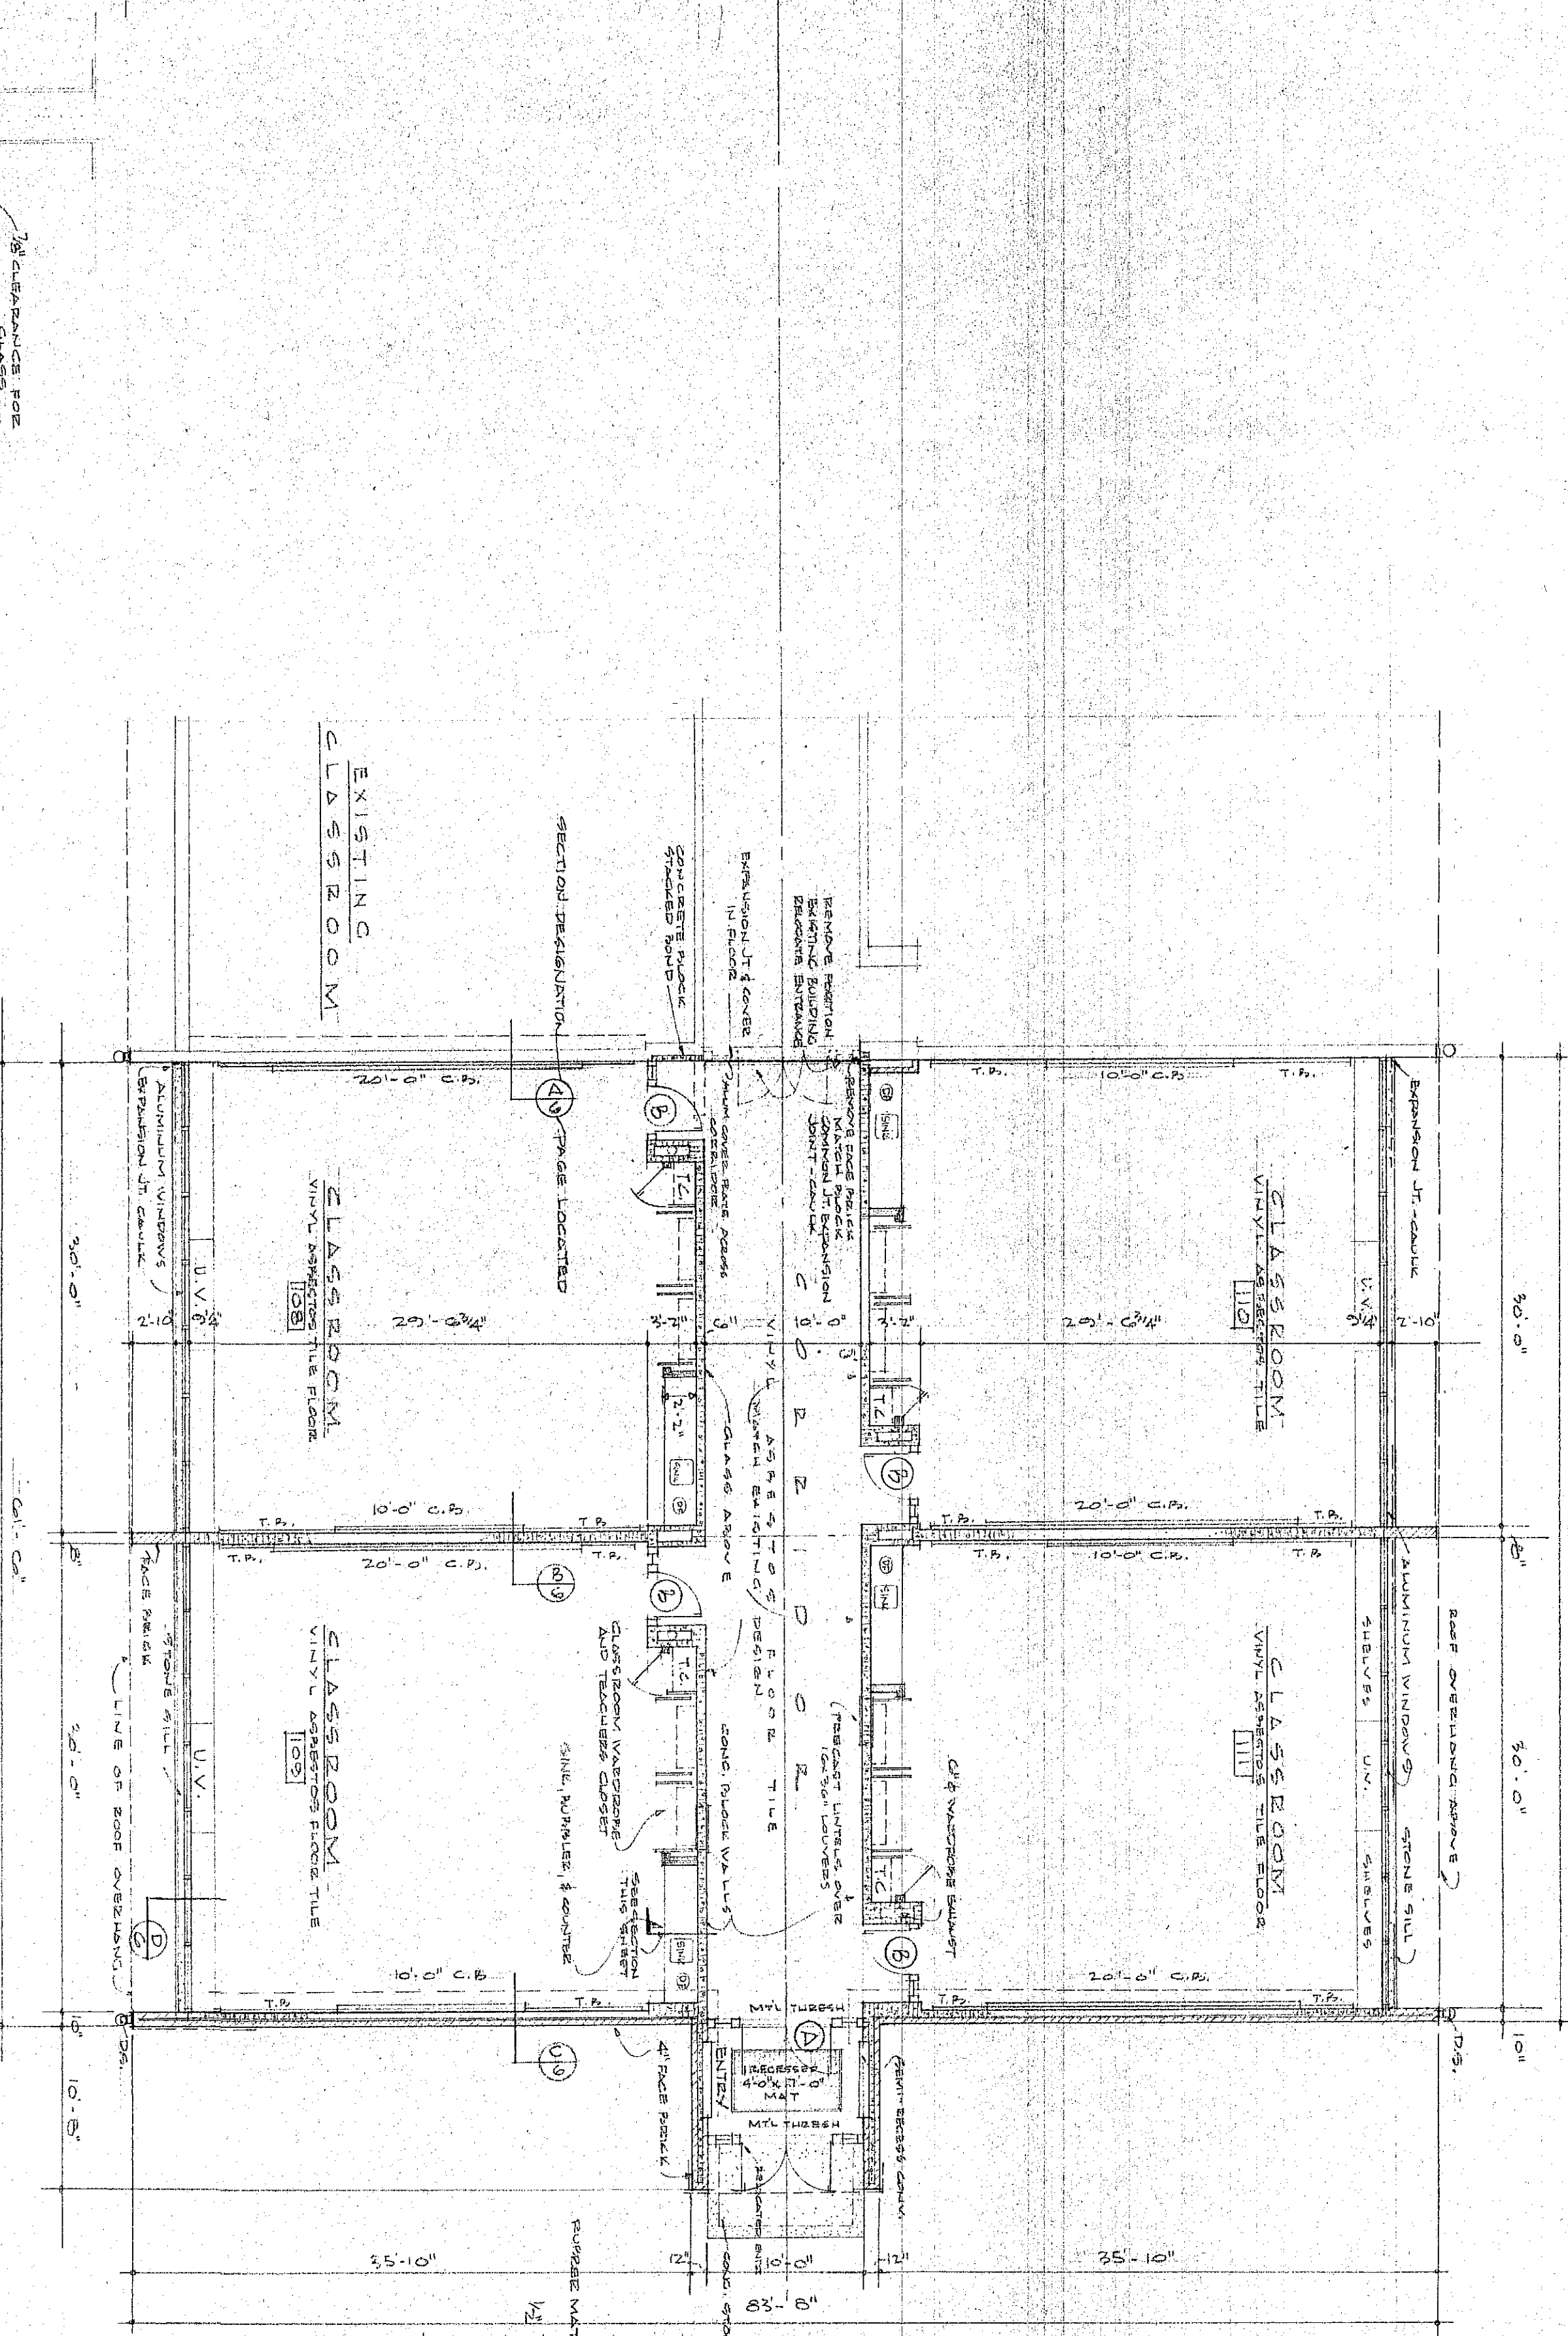


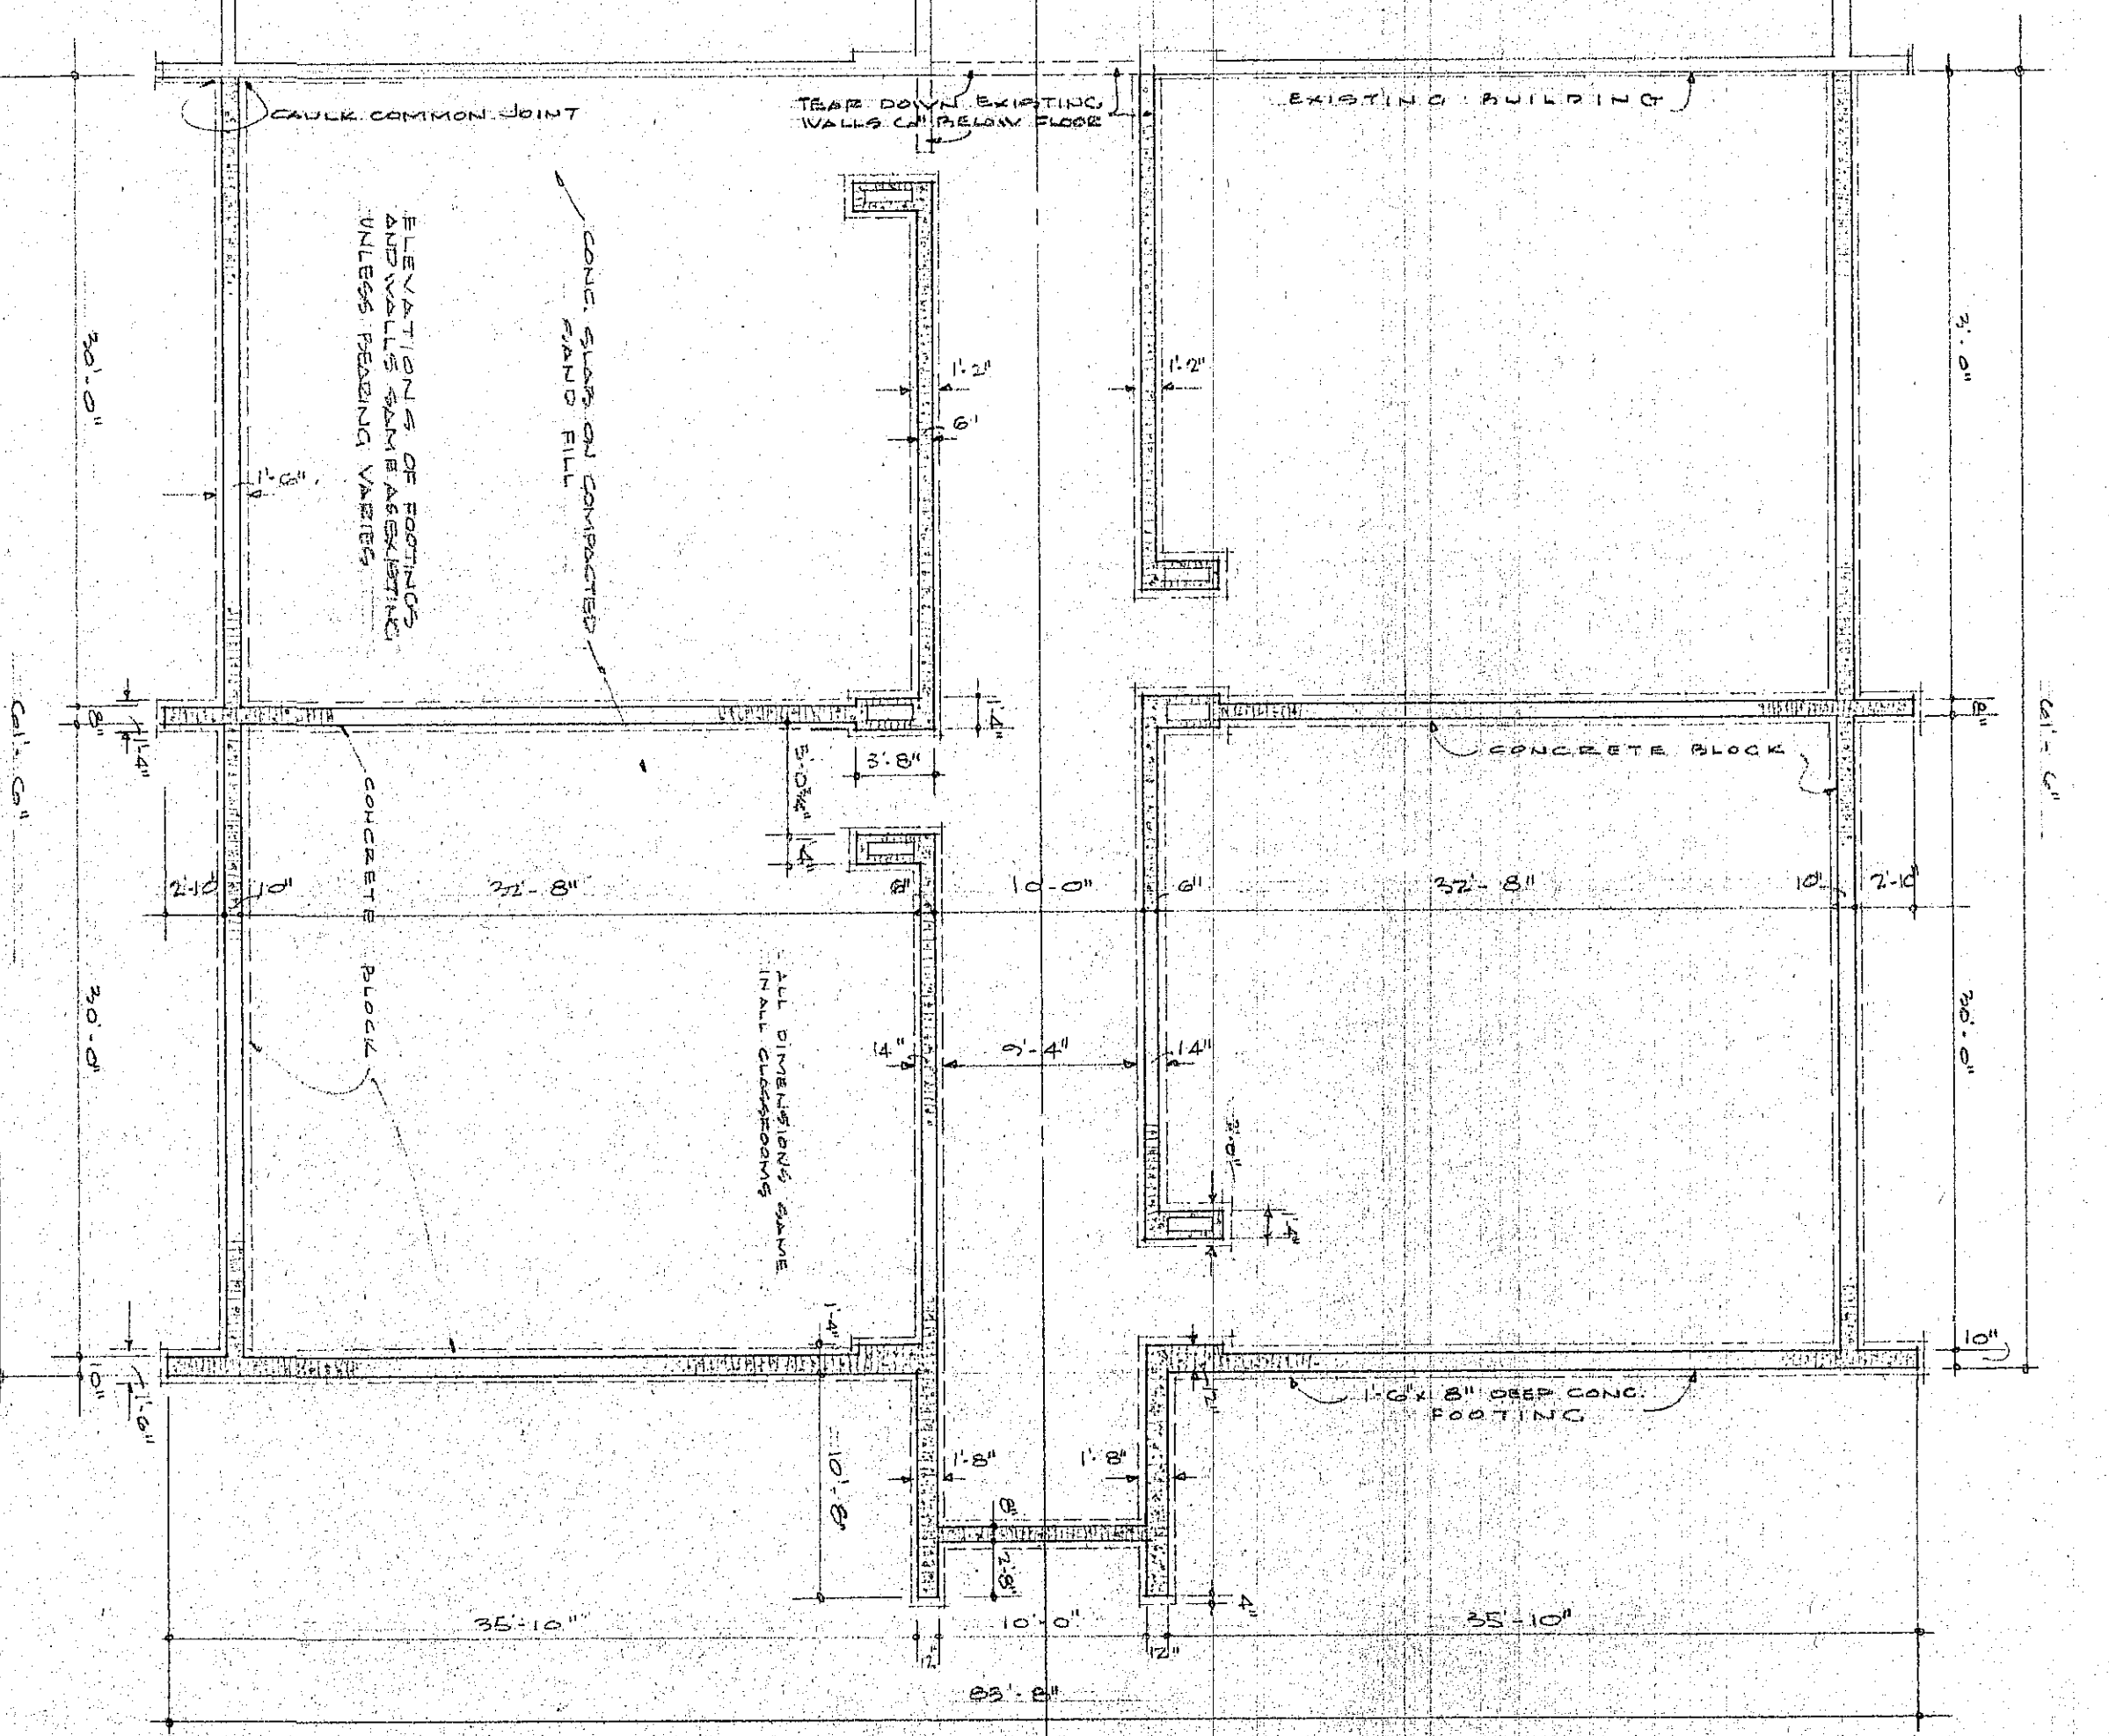



NOTE: SEE FLOOR PLAN FOR EXPANSION JOINT SADDLE ASSEMBLY

DETAIL MAT RECESSES

EXPANSION JOINT SADDLE ASSEMBLY

FOUNDATION PLAN - FLOOR PLAN

SCALE: 1/8" = 1'-0"

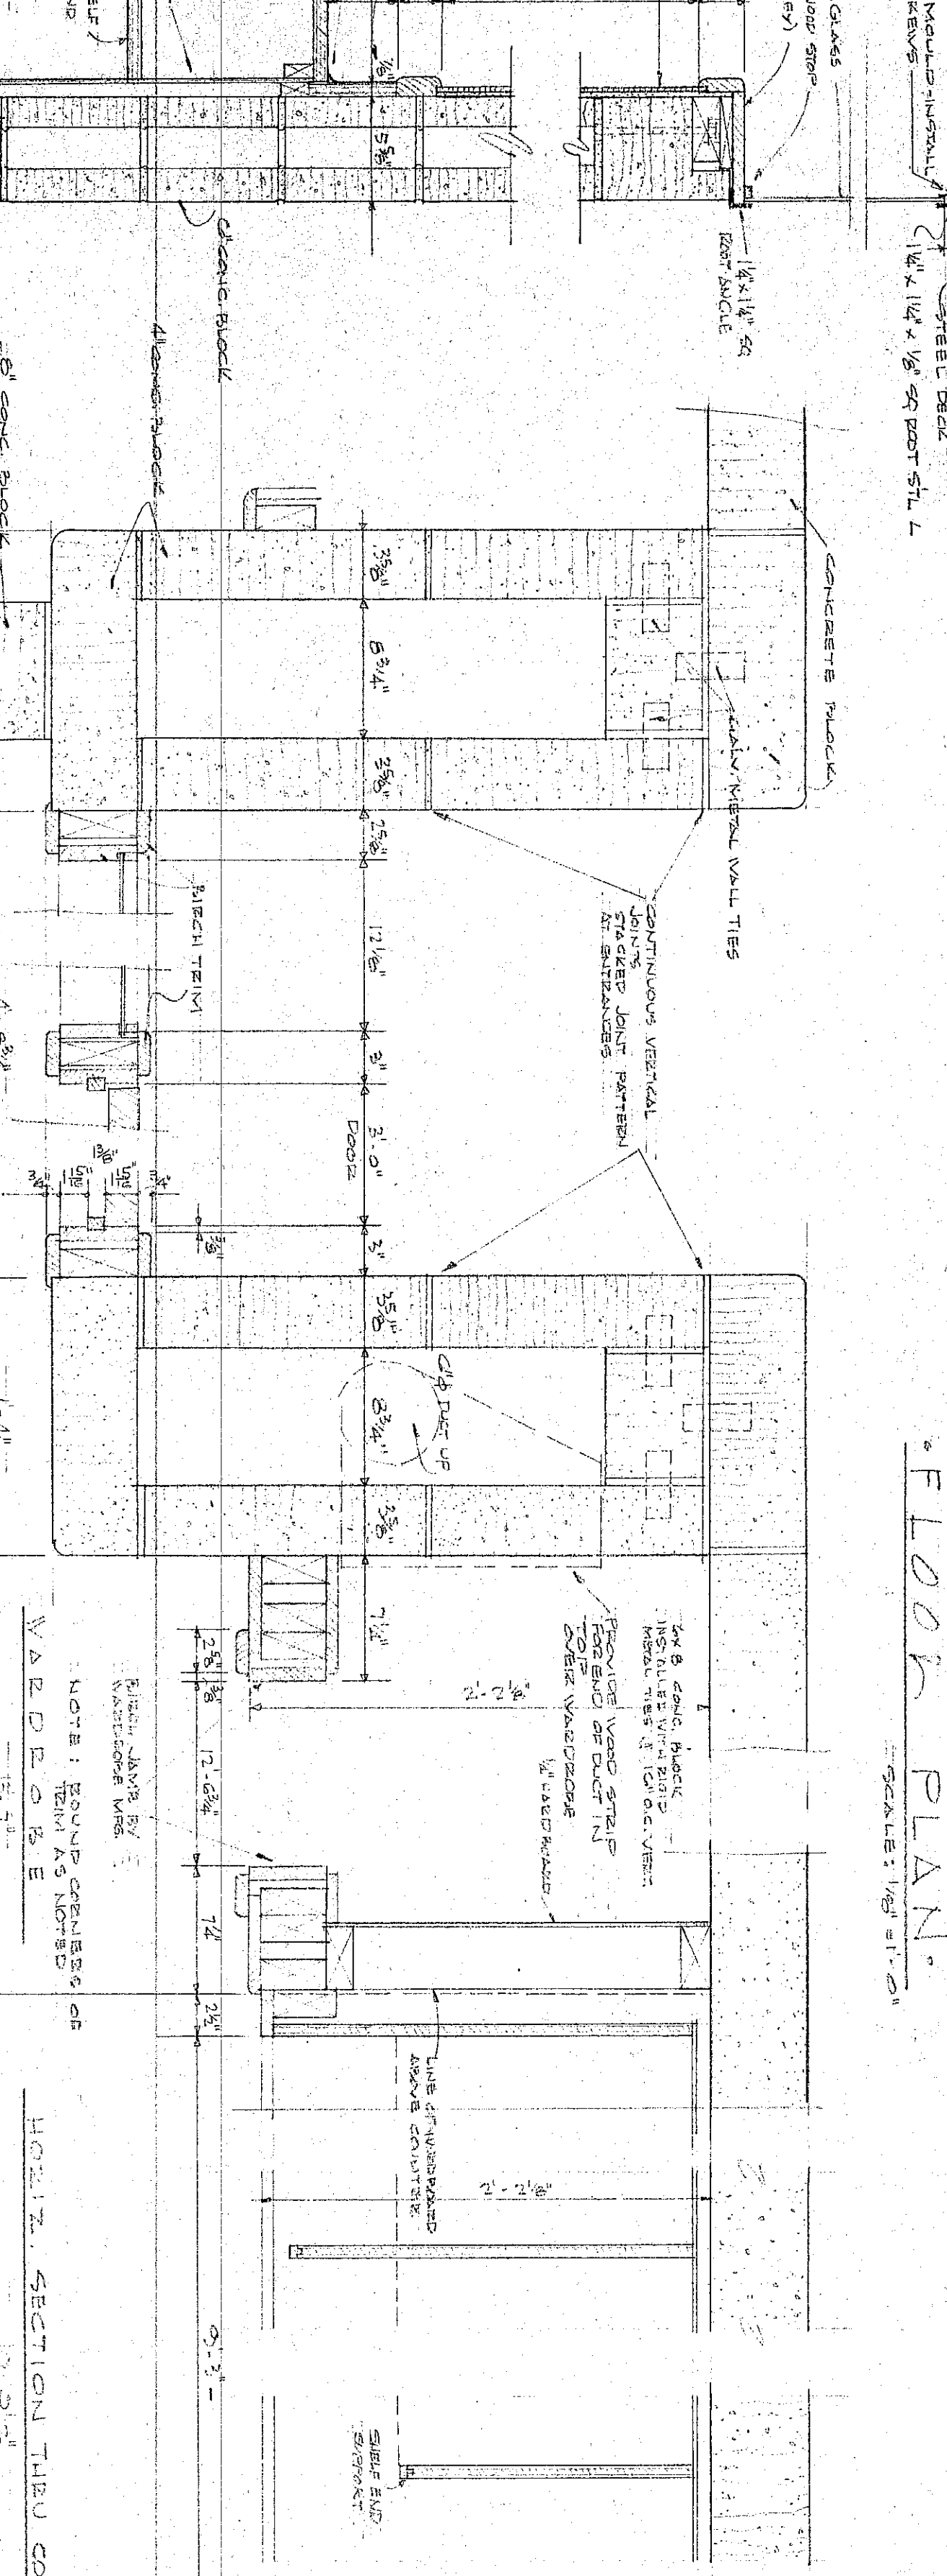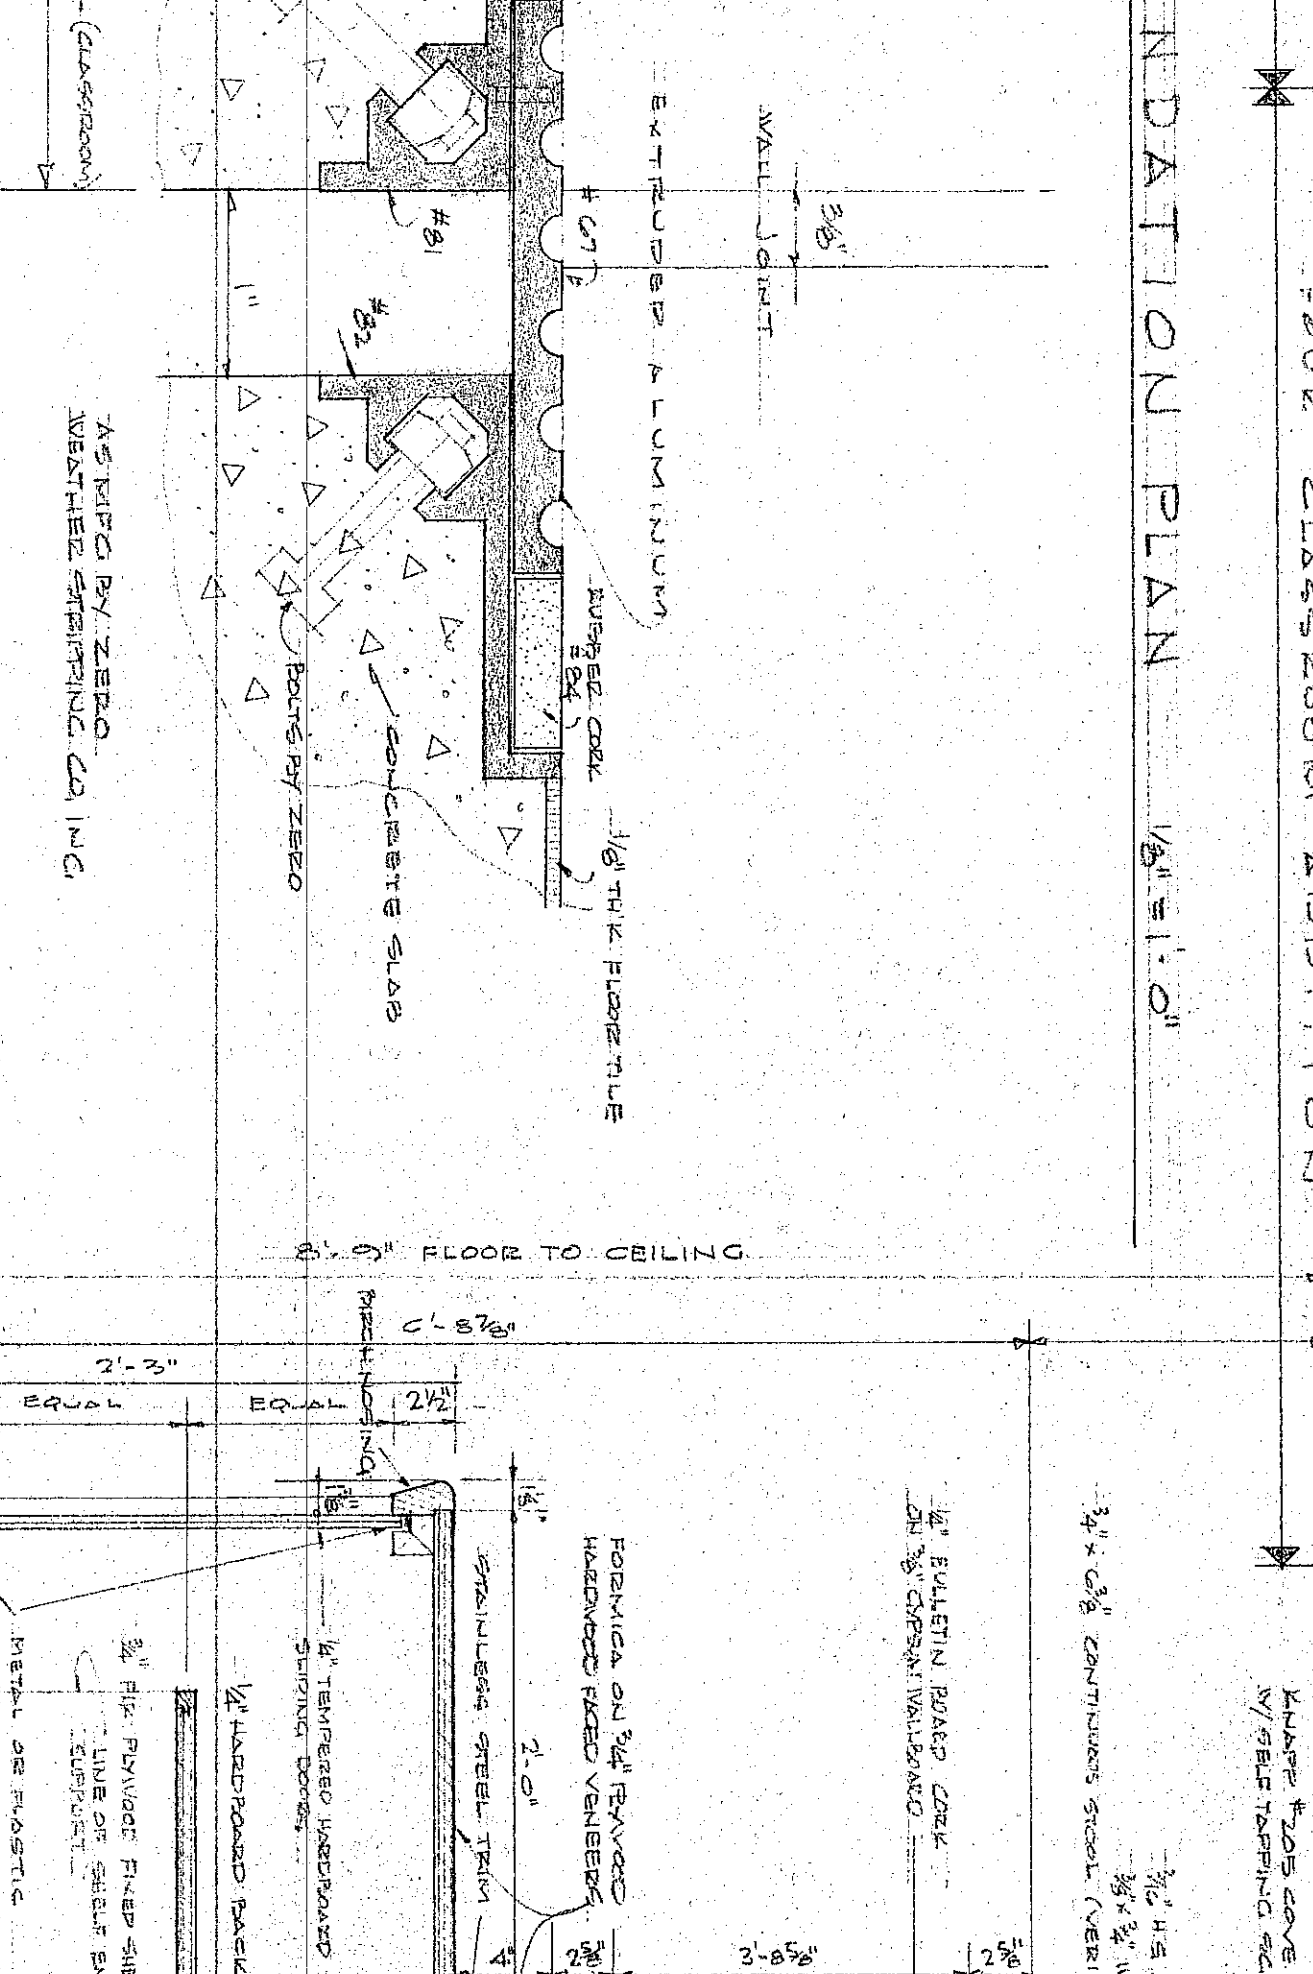

NOTE: SEE FLOOR PLAN FOR EXPANSION JOINT SADDLE ASSEMBLY

DETAIL MAT RECESSES

EXPANSION JOINT SADDLE ASSEMBLY

FOUNDATION PLAN - FLOOR PLAN

SCALE: 1/8" = 1'-0"

SECTION THRU SINK CABINET AND BULLETIN BOARD COZIC

SCALE: 1/2" = 1'-0"

PLAN SECTION THRU TYPICAL CLASSROOM ENTR.

SCALE: 1/2" = 1'-0"

DATE	LINE	POSS	BY
CERTIFIED BY			
ADDITION TO JACKSON TOWNSHIP SCHOOL			
ARCHITECTS & PLANNERS KEITH L. REINERT, AIA			
THIRD & WISCONSIN ST. HOBERT, IND.			