



၁၇၃၃၁၁၁၁၁၁

1. ☐ ~~ALUMINUM~~ ☐ ALUMINUM
 2. ☐ ~~ALUMINUM~~ ☐ ALUMINUM
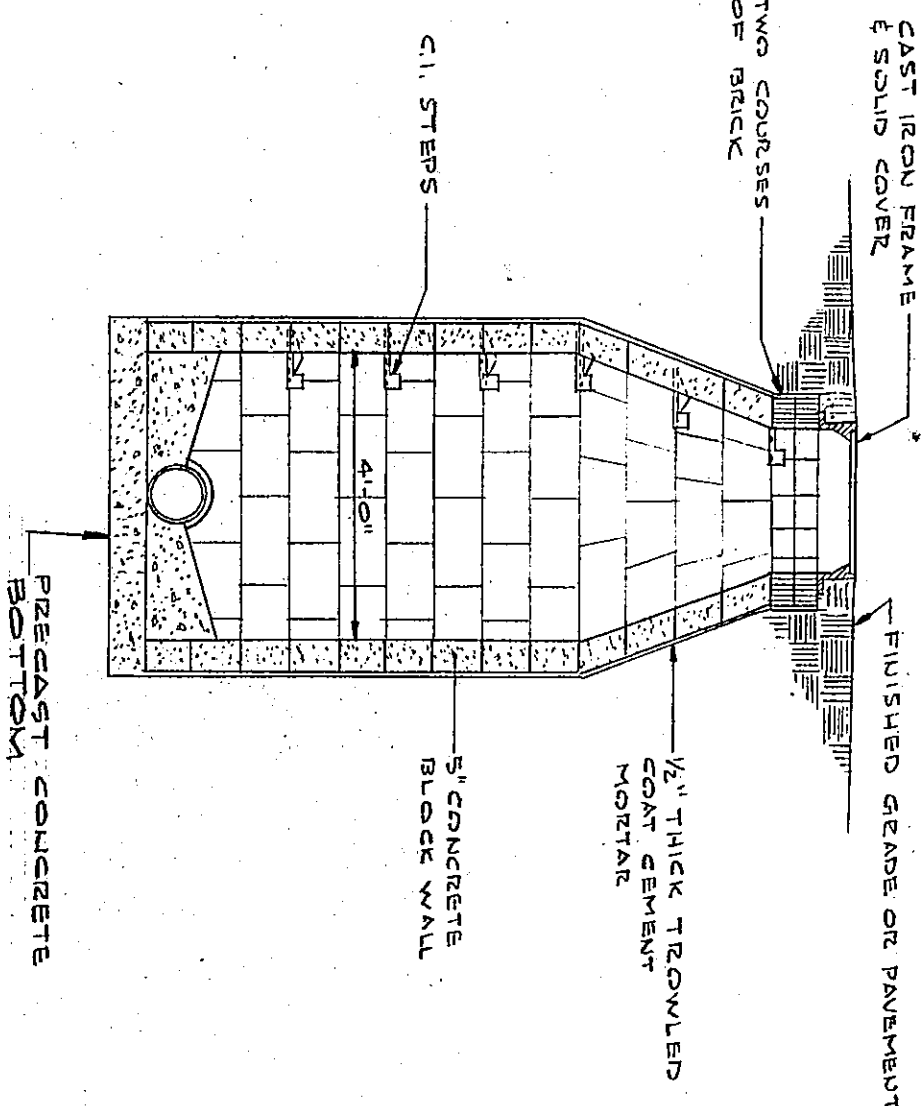

二六五

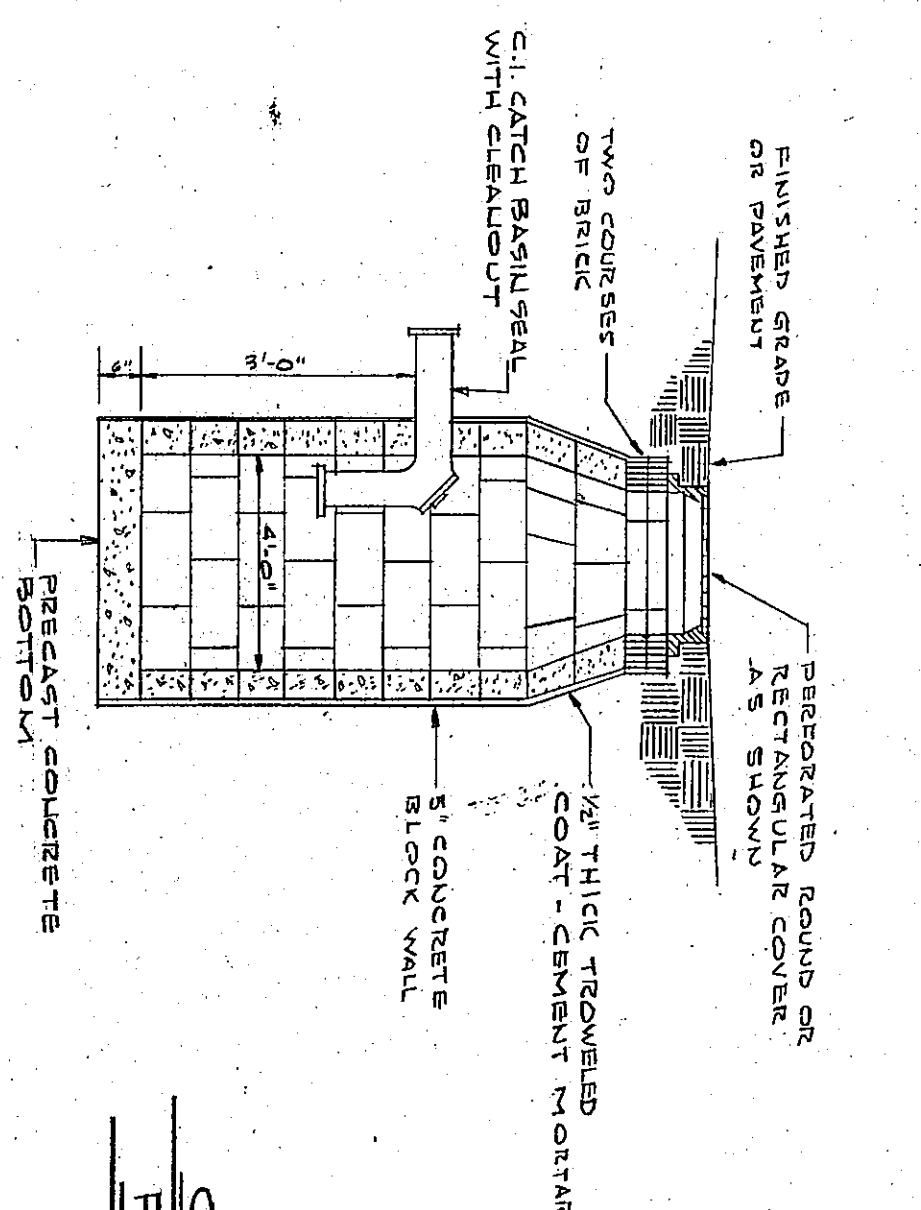

NOT TO SCALE

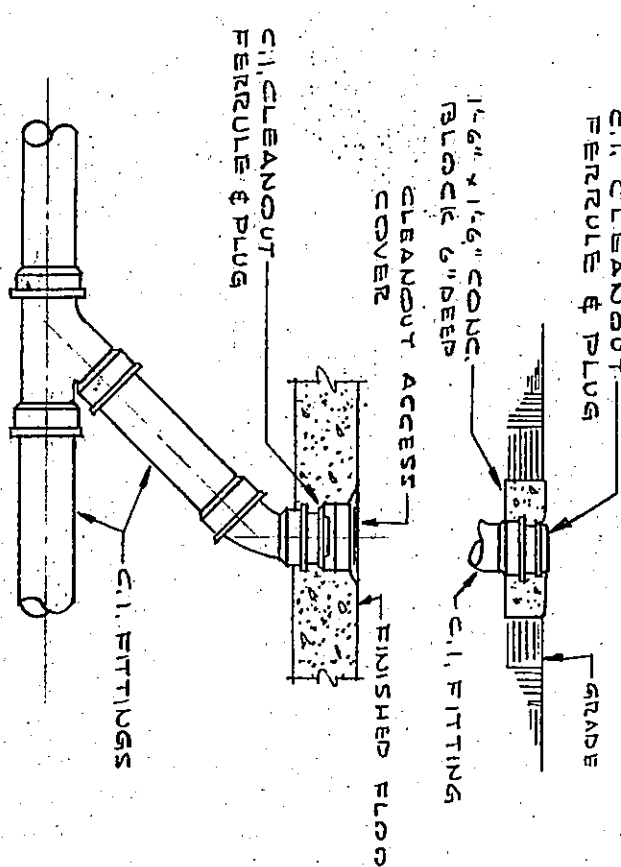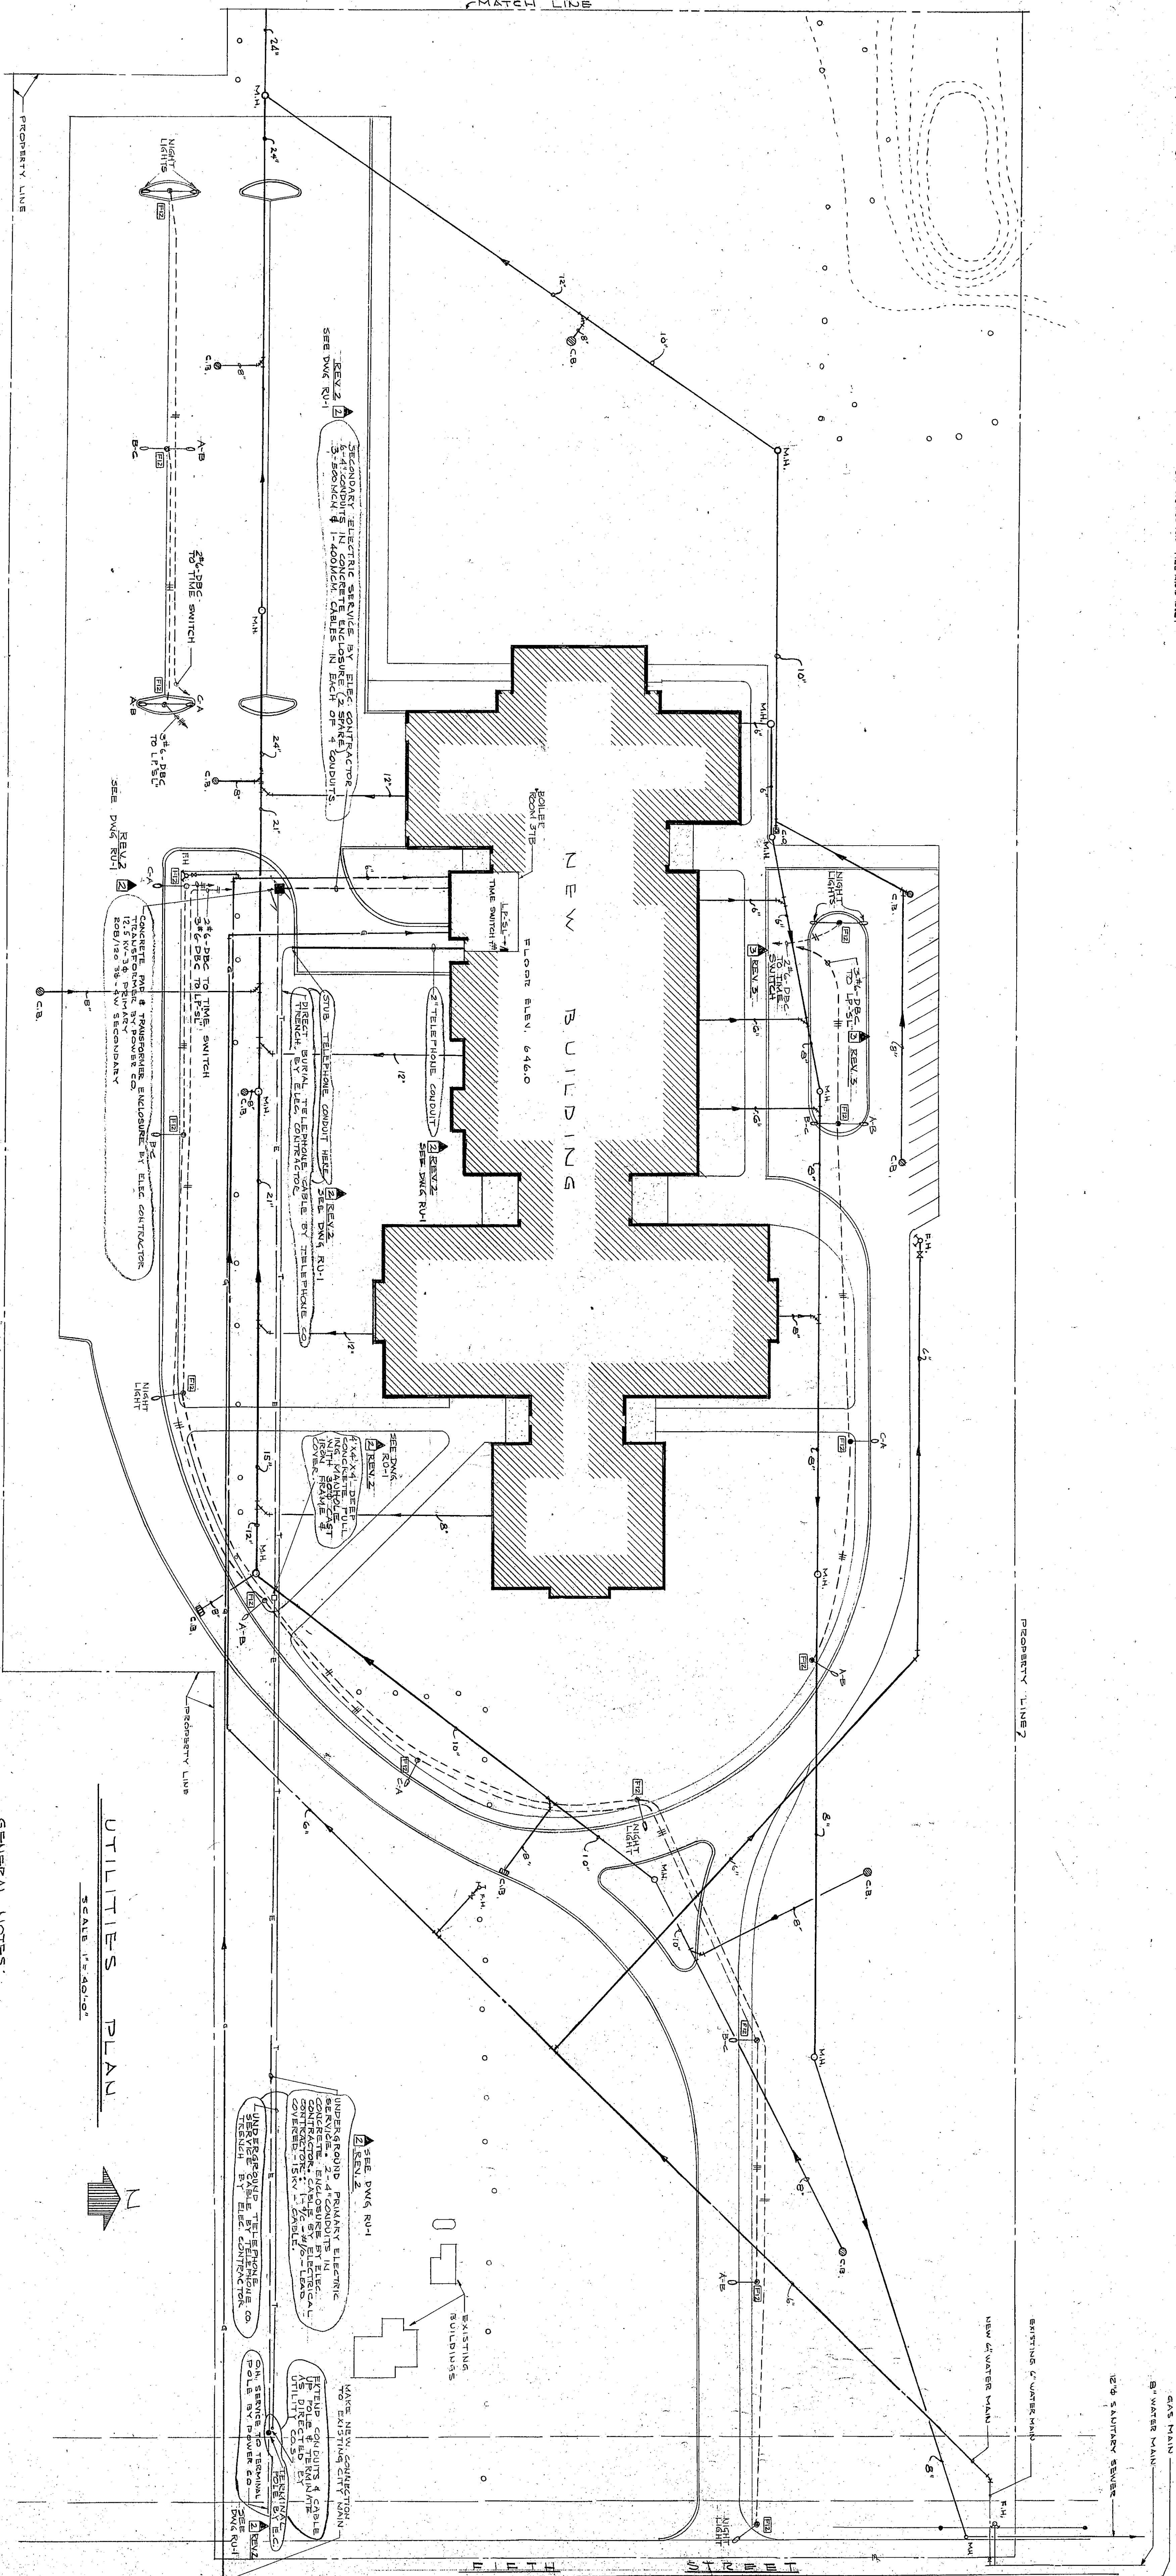[illegible]

SCALE 1" = 40'-0"



ALL GRADE ELEVATIONS AND UTILITY SERVICES DATA TAKEN FROM SURVEY DRAWINGS AND UTILITY CHAINING FURNISHED BY CHESTER L. STEWART & ASSOCIATES OF CRESTFESTON, INDIANA. CONTRACTORS TO VERIFY ALL ELEVATIONS.

EXACT LOCATION OF ALL SITE IMPROVEMENTS
AND ELEVATIONS AND FINISHED GRADES
TAKEN FROM ARCHITECT'S FINAL SITE PLAN.

SCHARRES & ASSOCIATES
CONSULTING ENGINEERS

EAST

MECHANICAL
AND
ELECTRICAL

DATE 6-21-65	U
PROJECT NO. 21640-3	
DRAWN BY E.V.L.G.A.	
CHECKED BY L. SCHAEFER	
DEPT. HEAD S. HARRIS	
PROD. ARCH. P. R. DUBOIS	

WESTCHESTER
TOWNSHIP
JUNIOR HIGH
SCHOOL
FIFTH STREET
CHESTER, INDIANA
FOR THE
WESTCHESTER TOWNSHIP
SCHOOL BUILDING CORP.

no	revisions - true	dr	date
1	GENERAL	EG	7-8
2	SEE PNG, RU-L	GA	10/2
3	REVISIONS	GA	10/2

[illegible]