


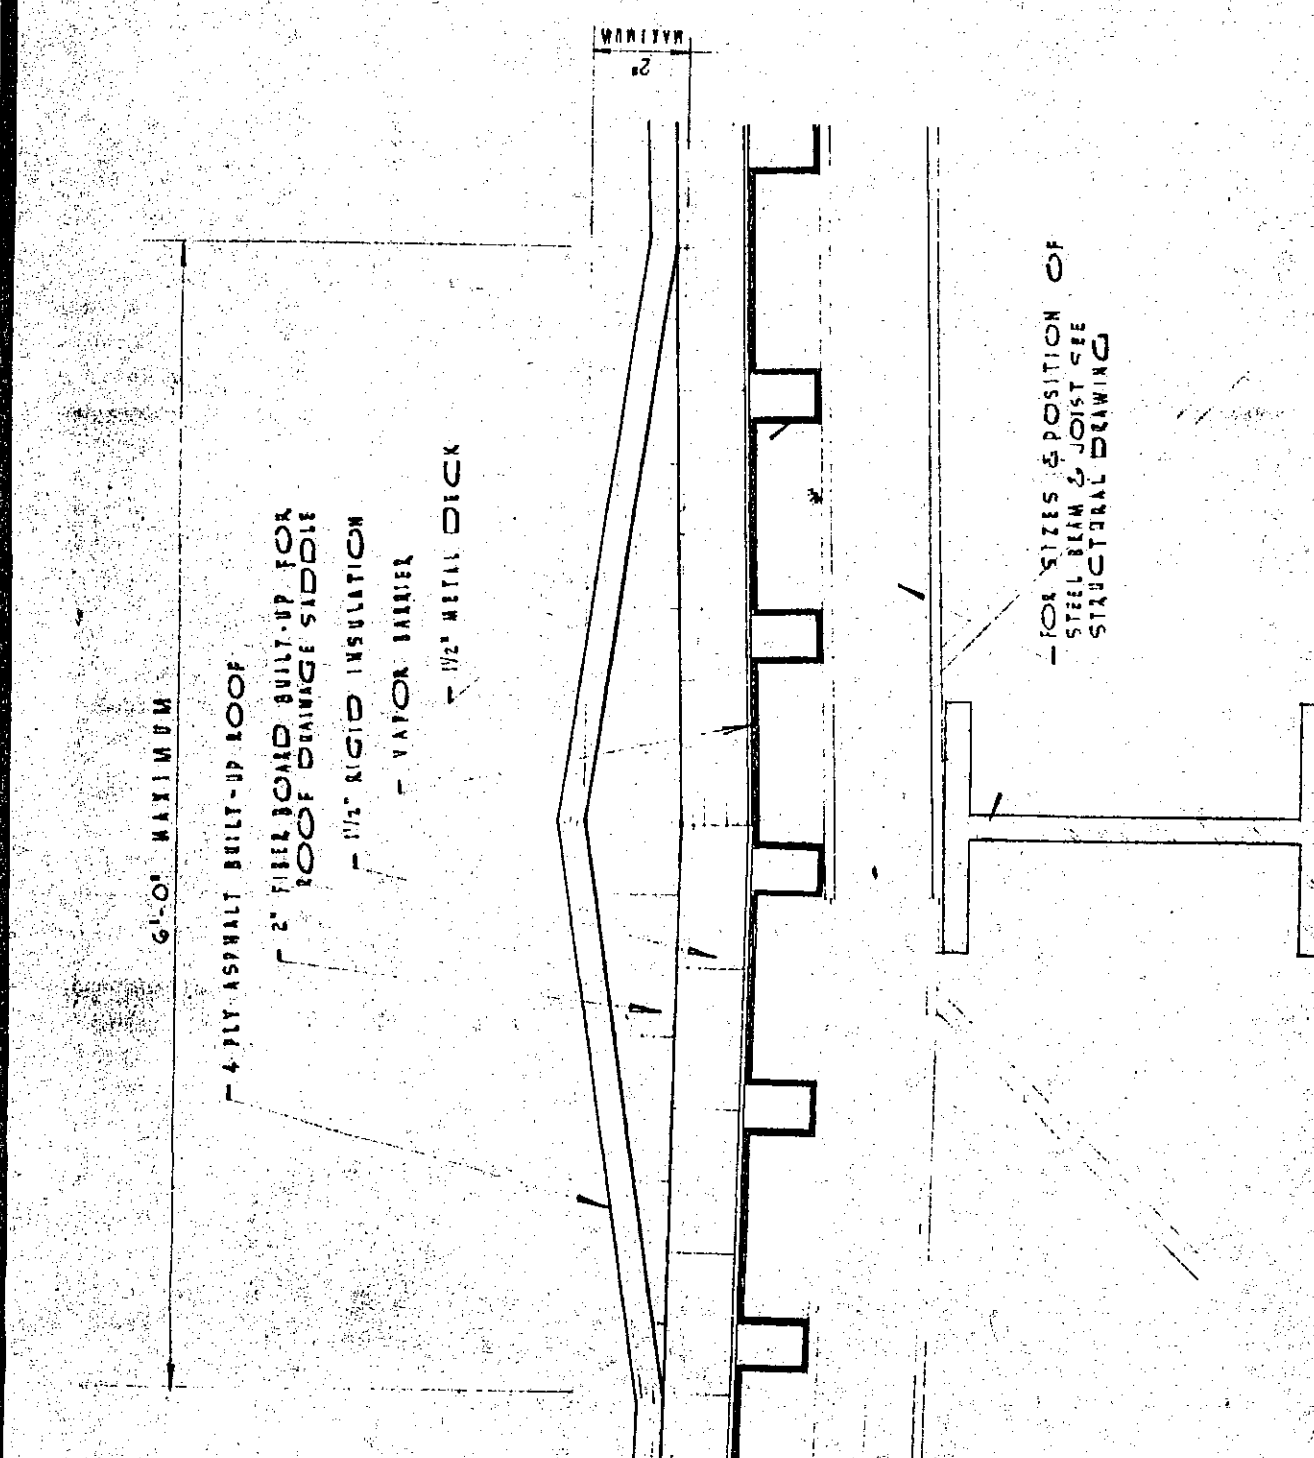


ROOF PLAN
SCALE: 1/8" = 1'-0"

ROOF PLAN SYMBOLS

○	ROOF DRAIN
○	SCUPPING VENT
○	VENT (AS NOTED)
○	OUTDOOR AIR INTAKE
○	EXHAUST FAN
○	MECHANICAL ROOM
○	ELEVATION: TOP OF SLOPING
○	ELEVATION: TOP OF FLAT
○	METAL DECK


ROOF PLAN
SCALE: 1/8" = 1'-0"

EXISTING FLAT ROOF

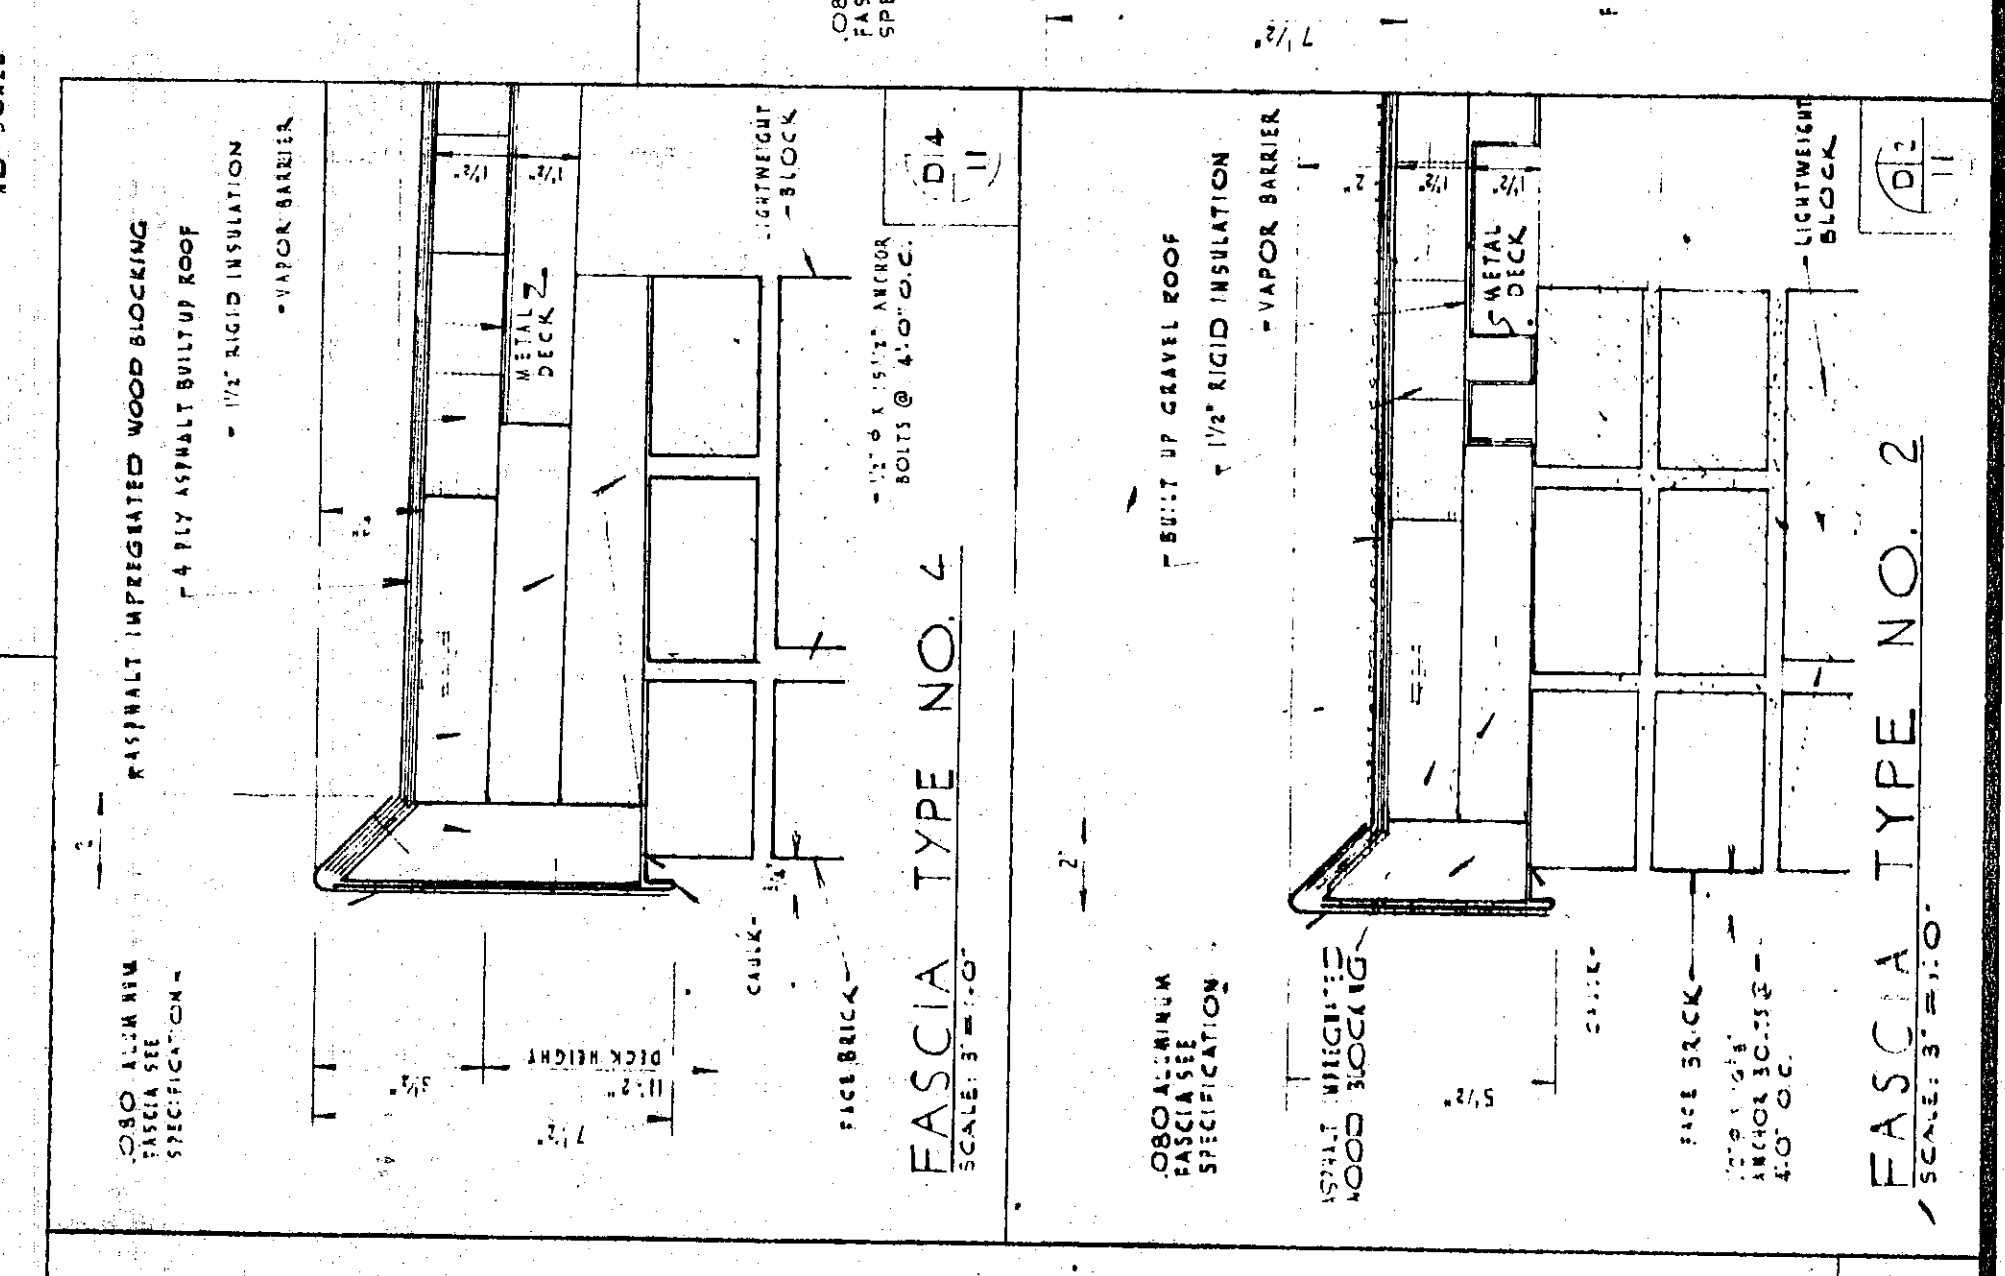


FASCIA TYPE NO. 1
SCALE: 3/8" = 1'-0"

FASCIA TYPE NO. 2
SCALE: 3/8" = 1'-0"

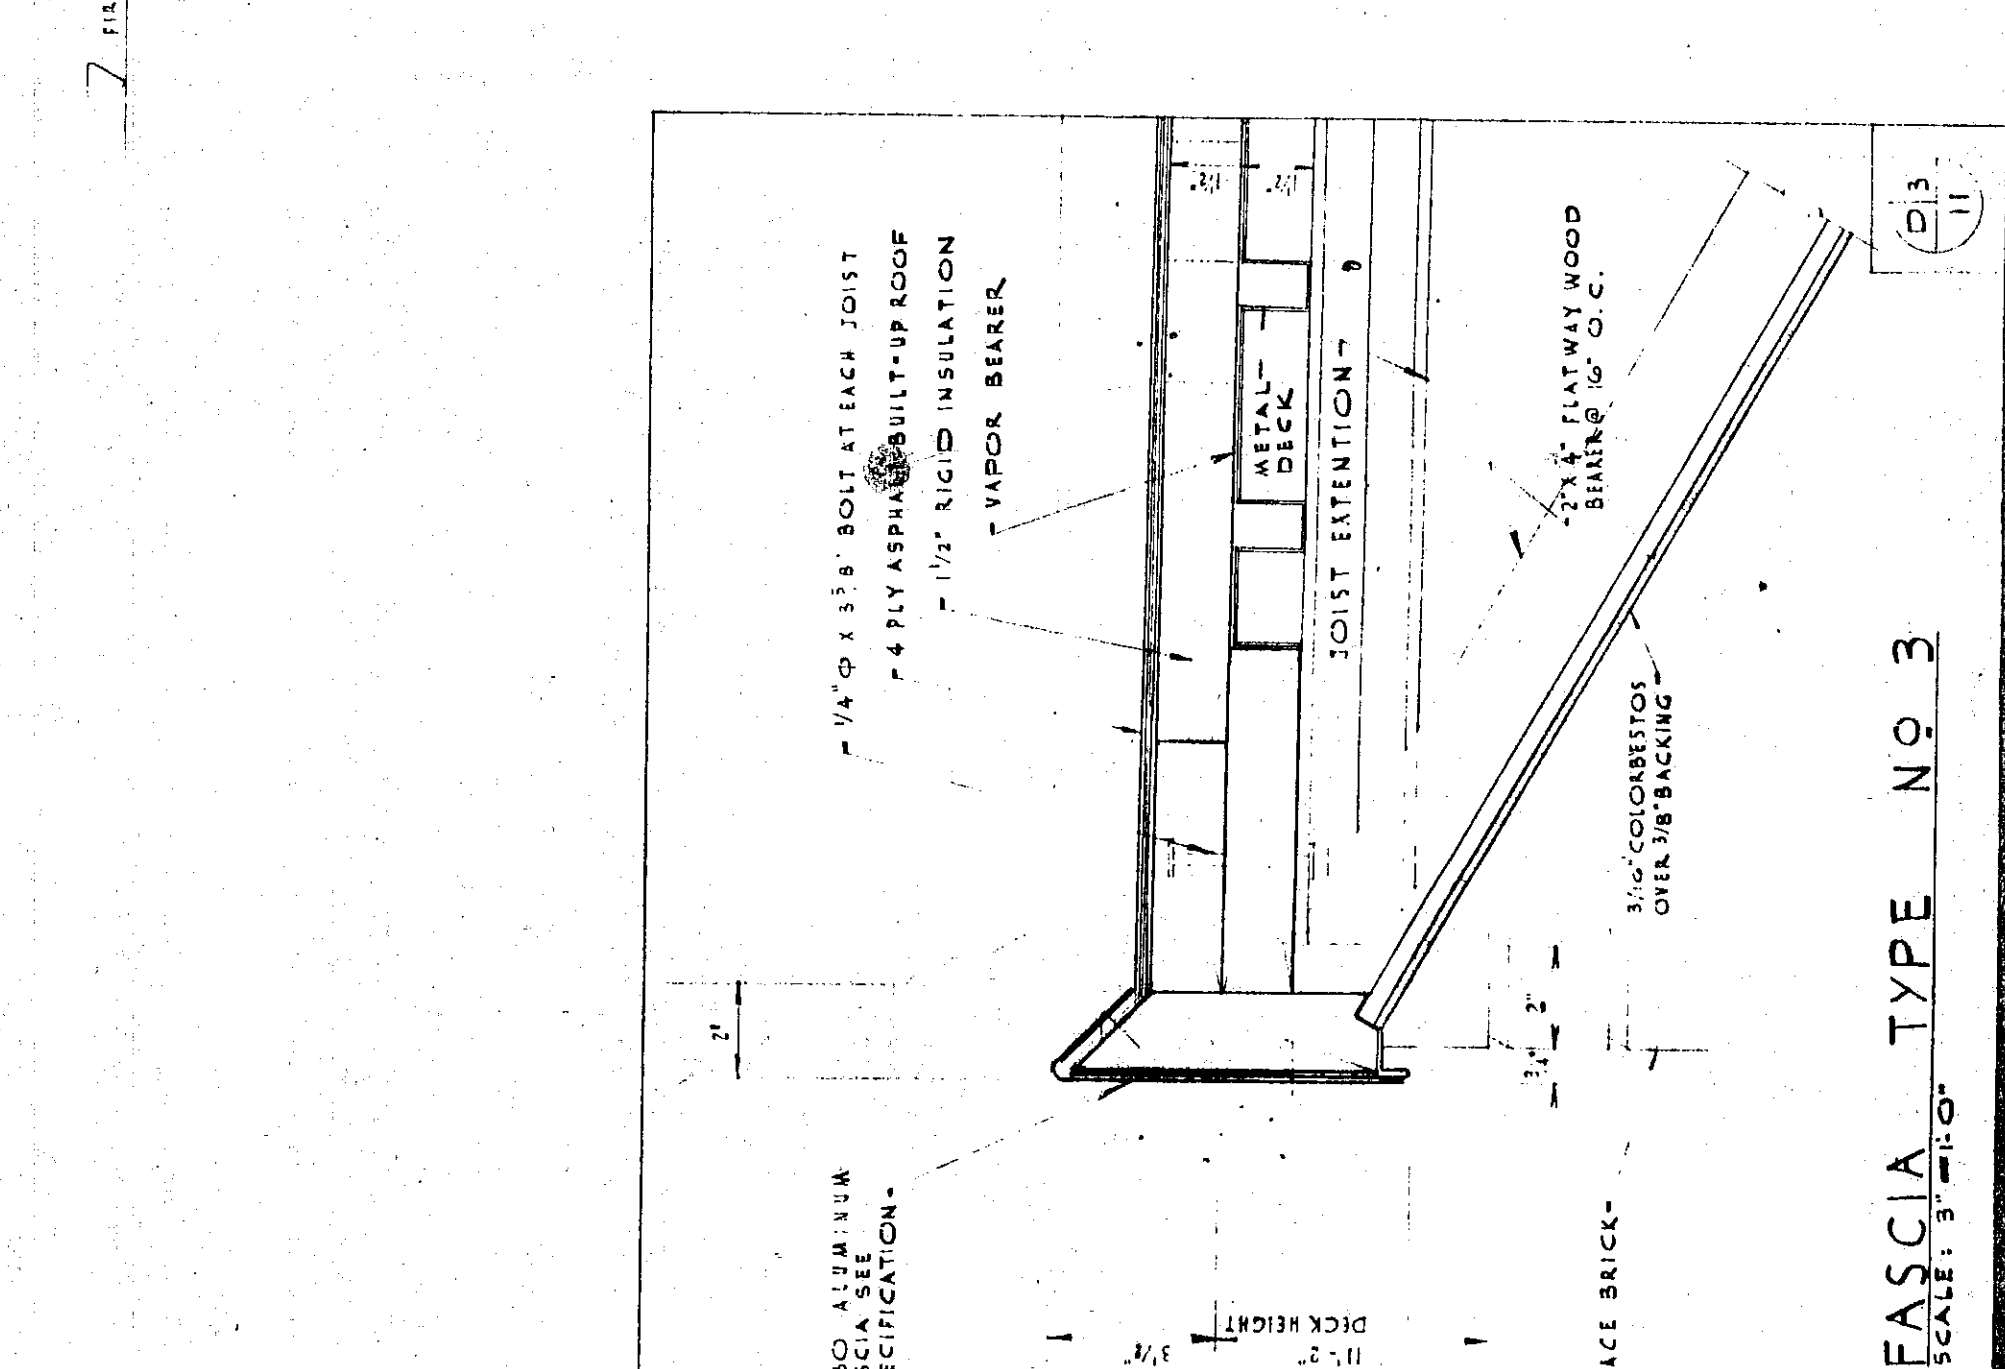


FASCIA TYPE NO. 3
SCALE: 3/8" = 1'-0"


FASCIA TYPE NO. 4
SCALE: 3/8" = 1'-0"

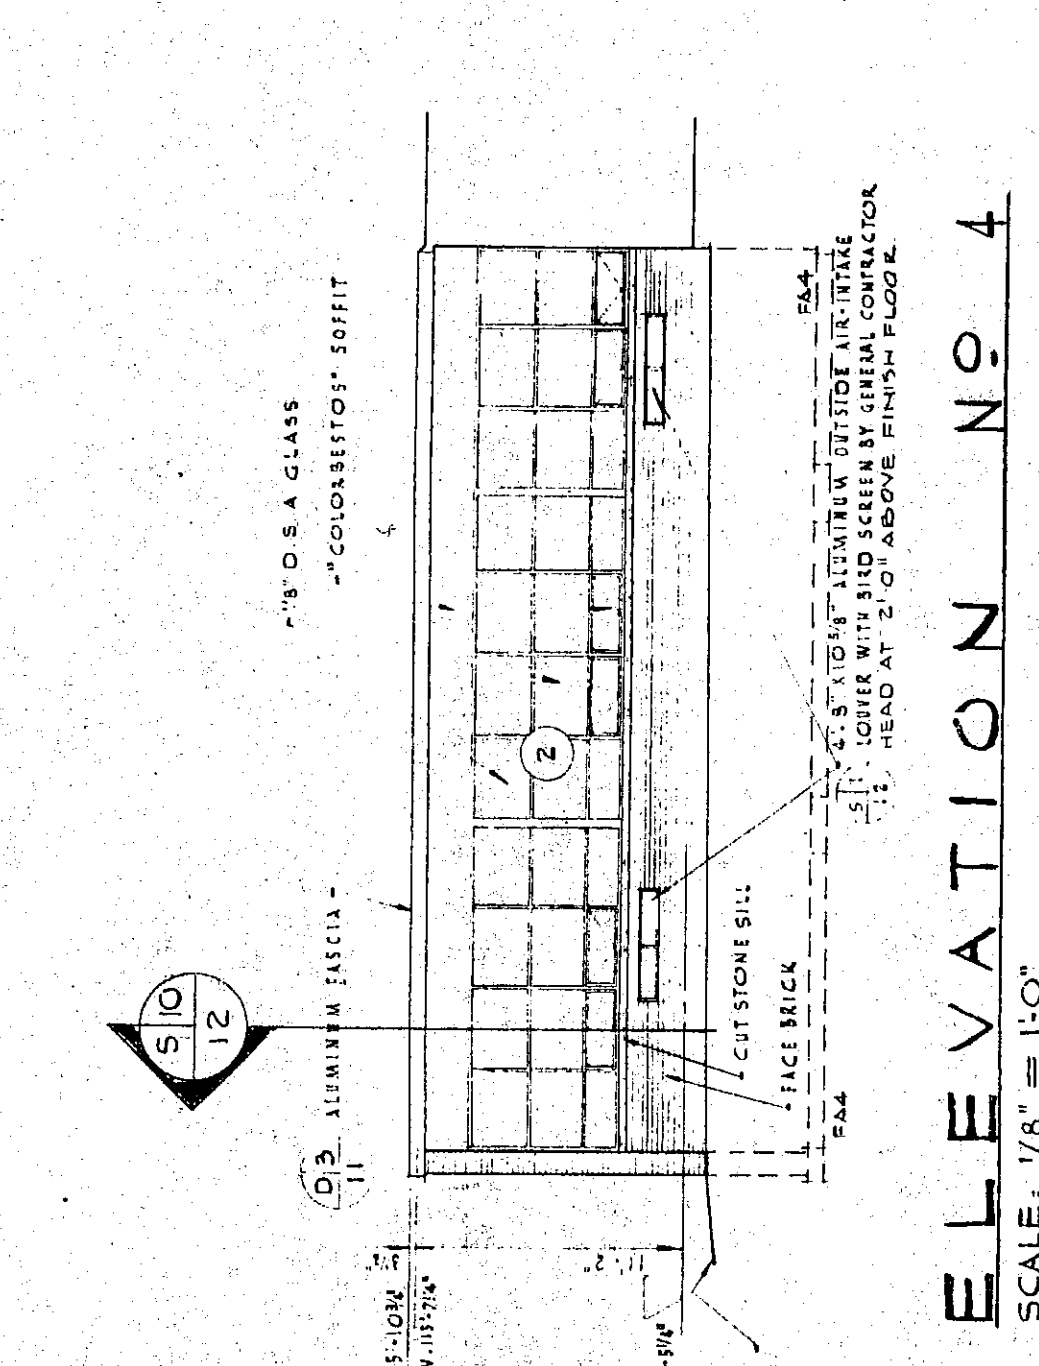


ELEVATION NO. 4
SCALE: 1/8" = 1'-0"

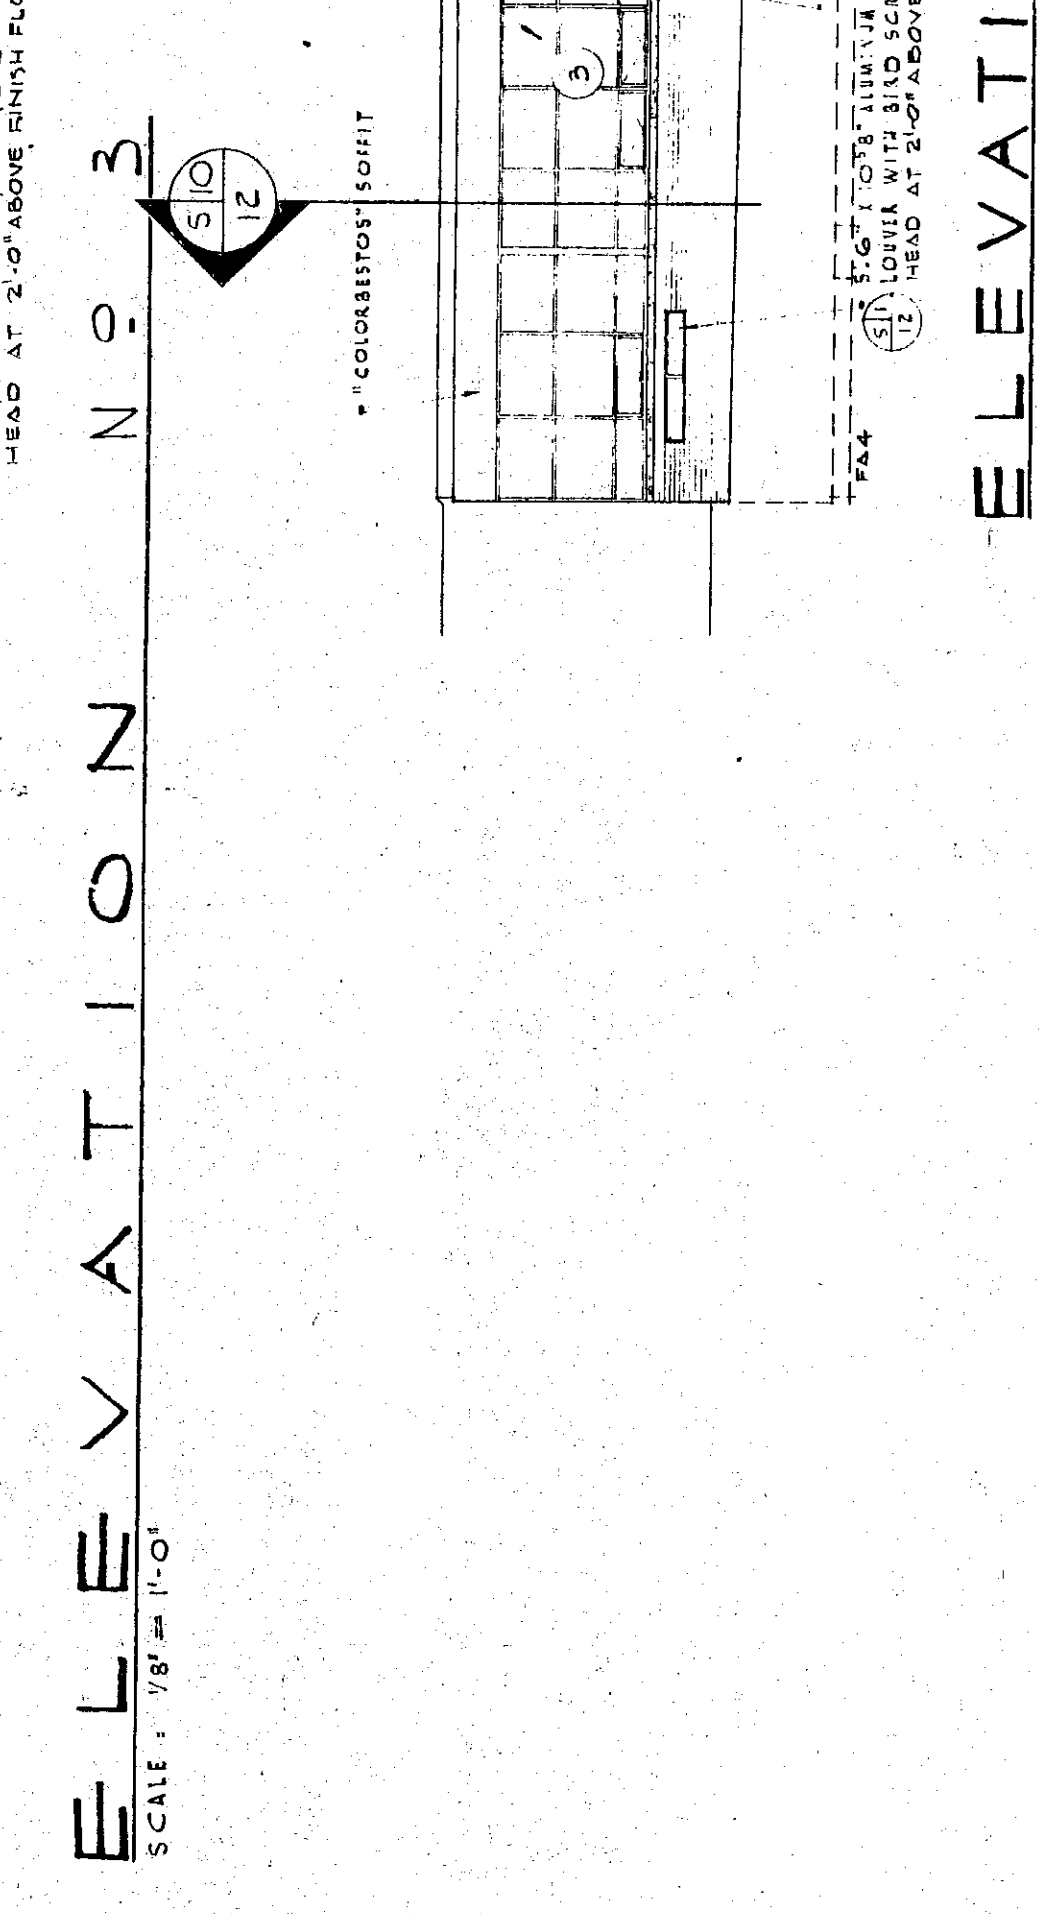


ELEVATION NO. 3
SCALE: 1/8" = 1'-0"

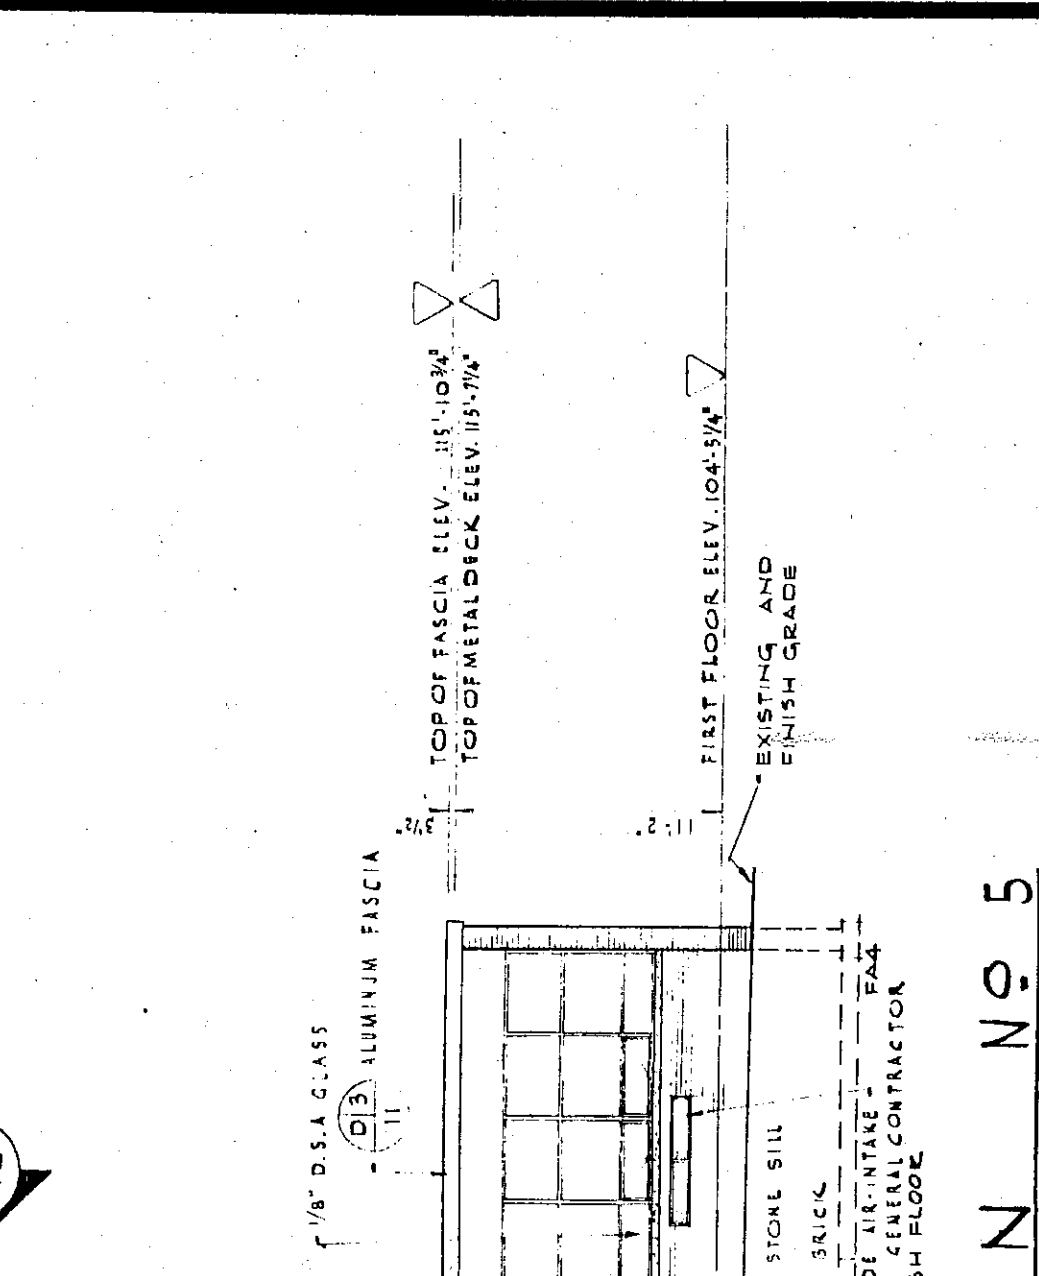

ELEVATION NO. 2
SCALE: 1/8" = 1'-0"

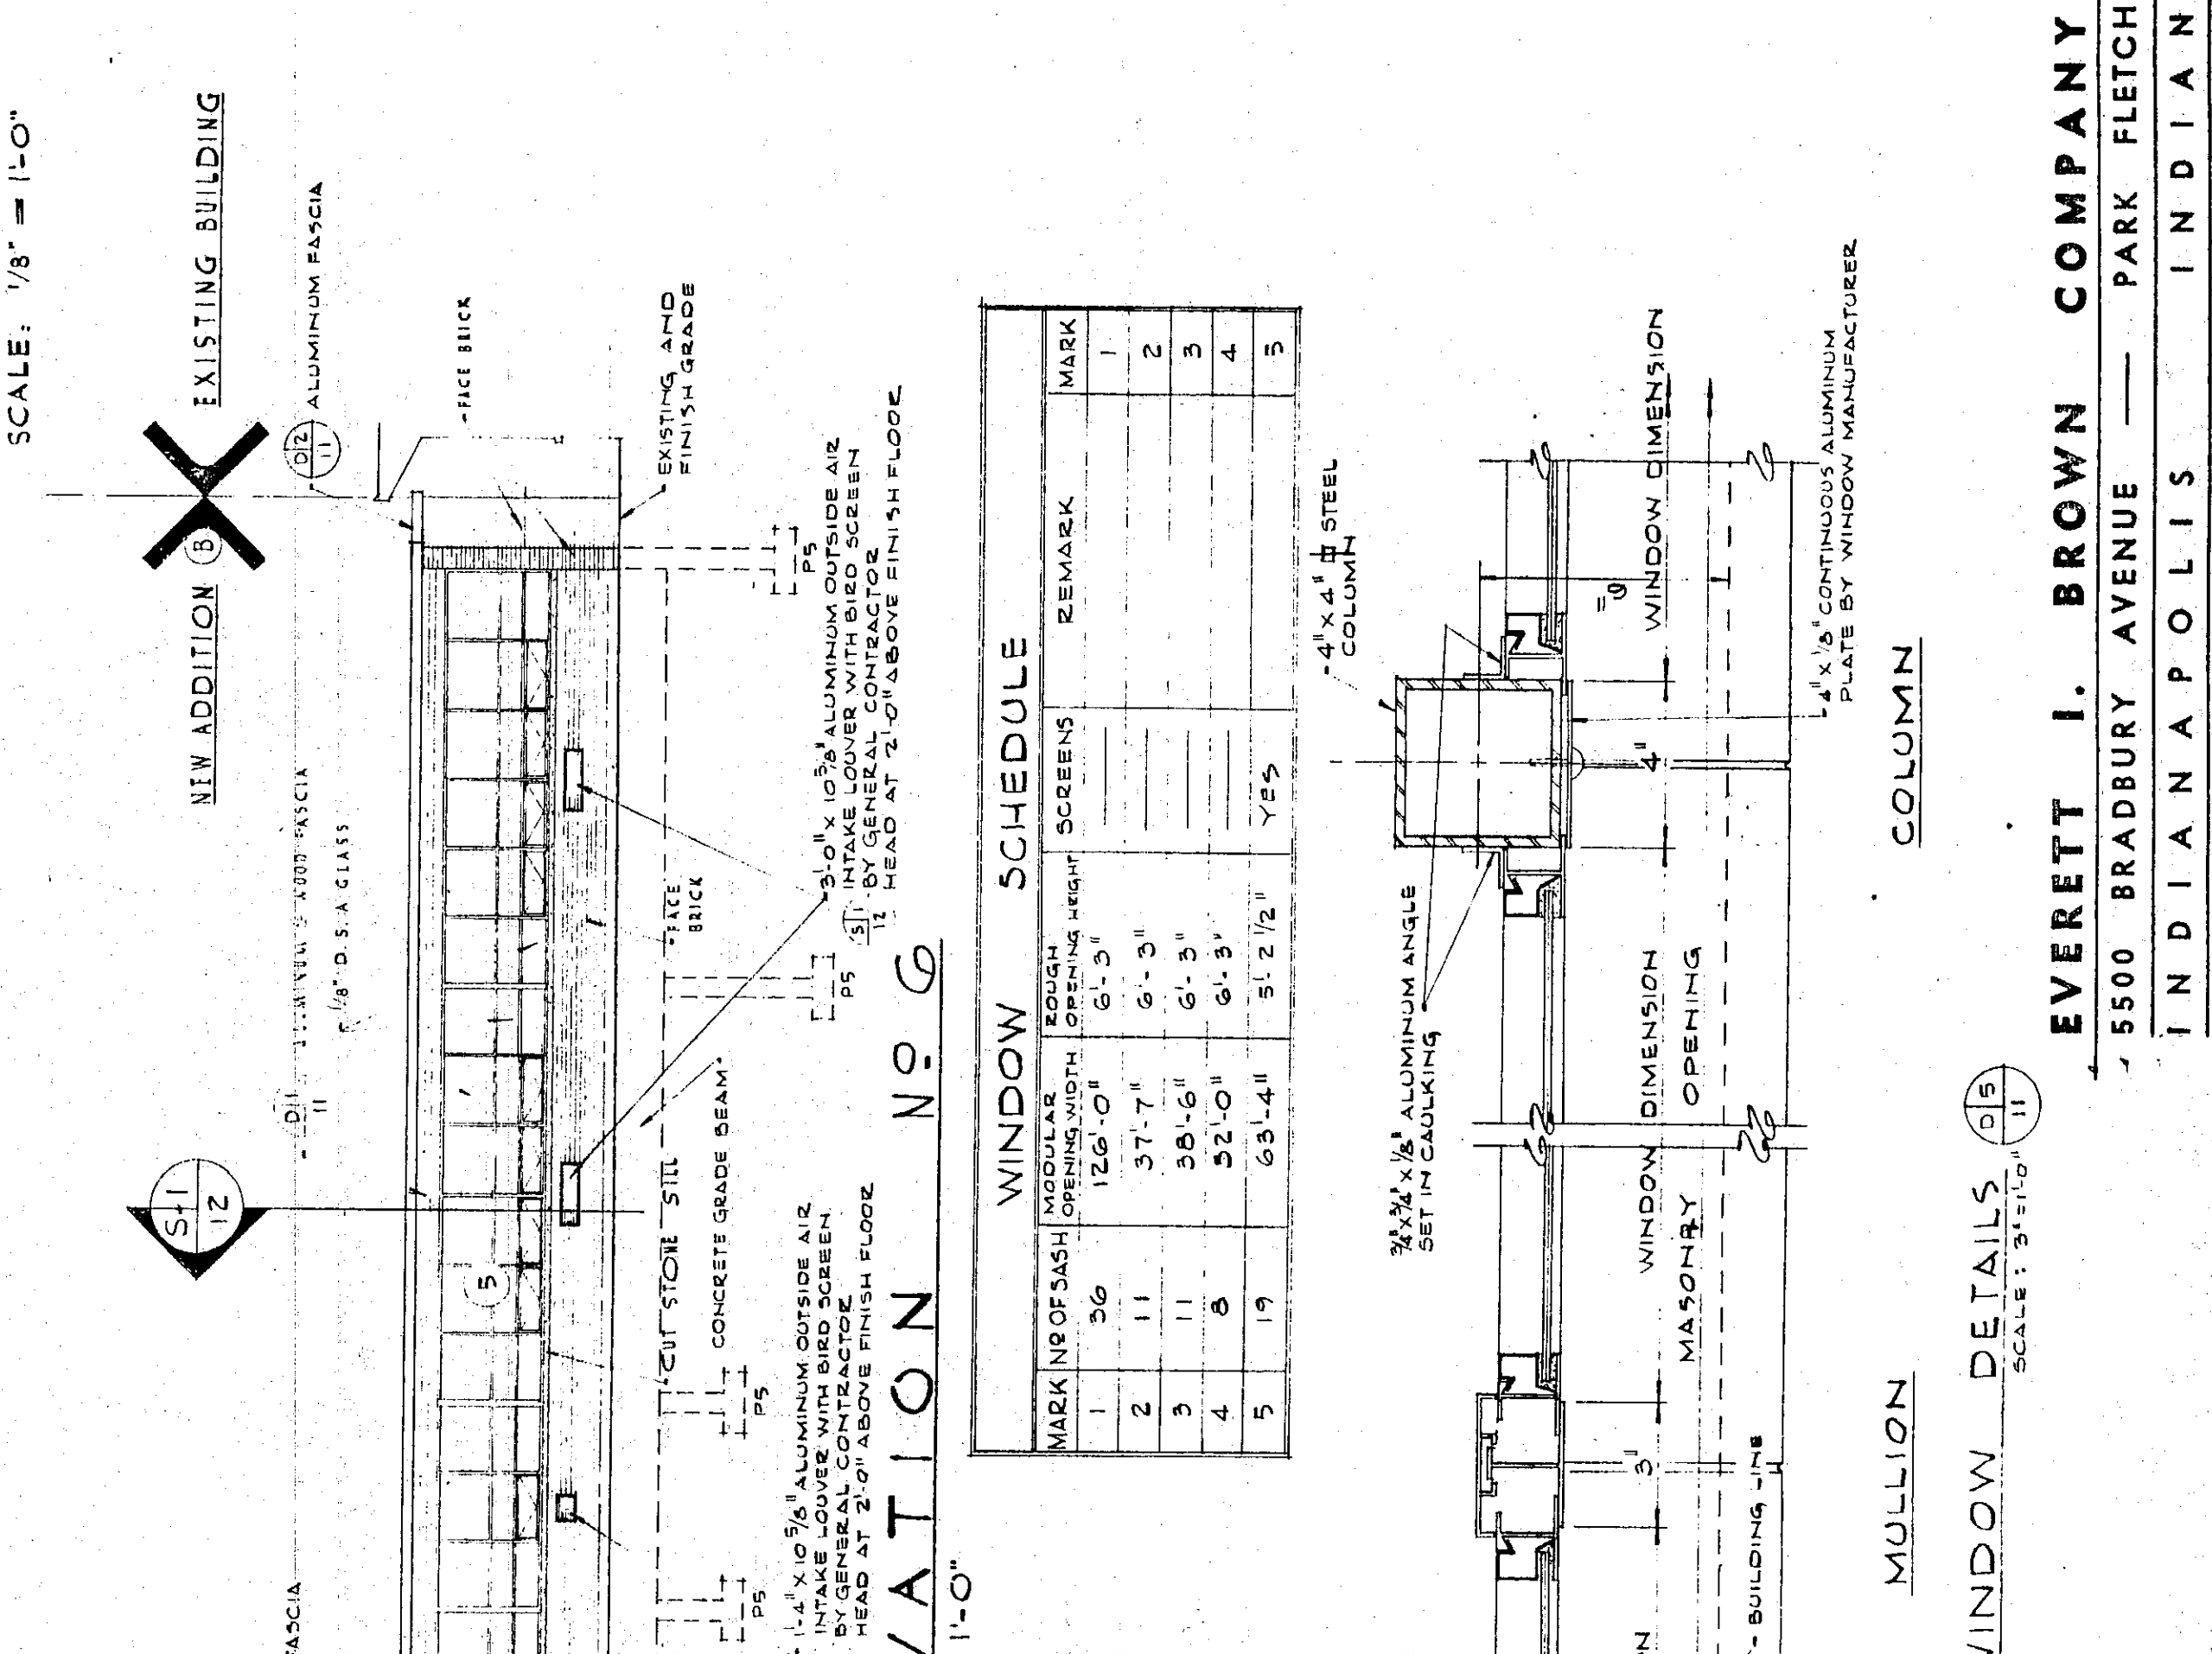


ELEVATION NO. 1
SCALE: 1/8" = 1'-0"

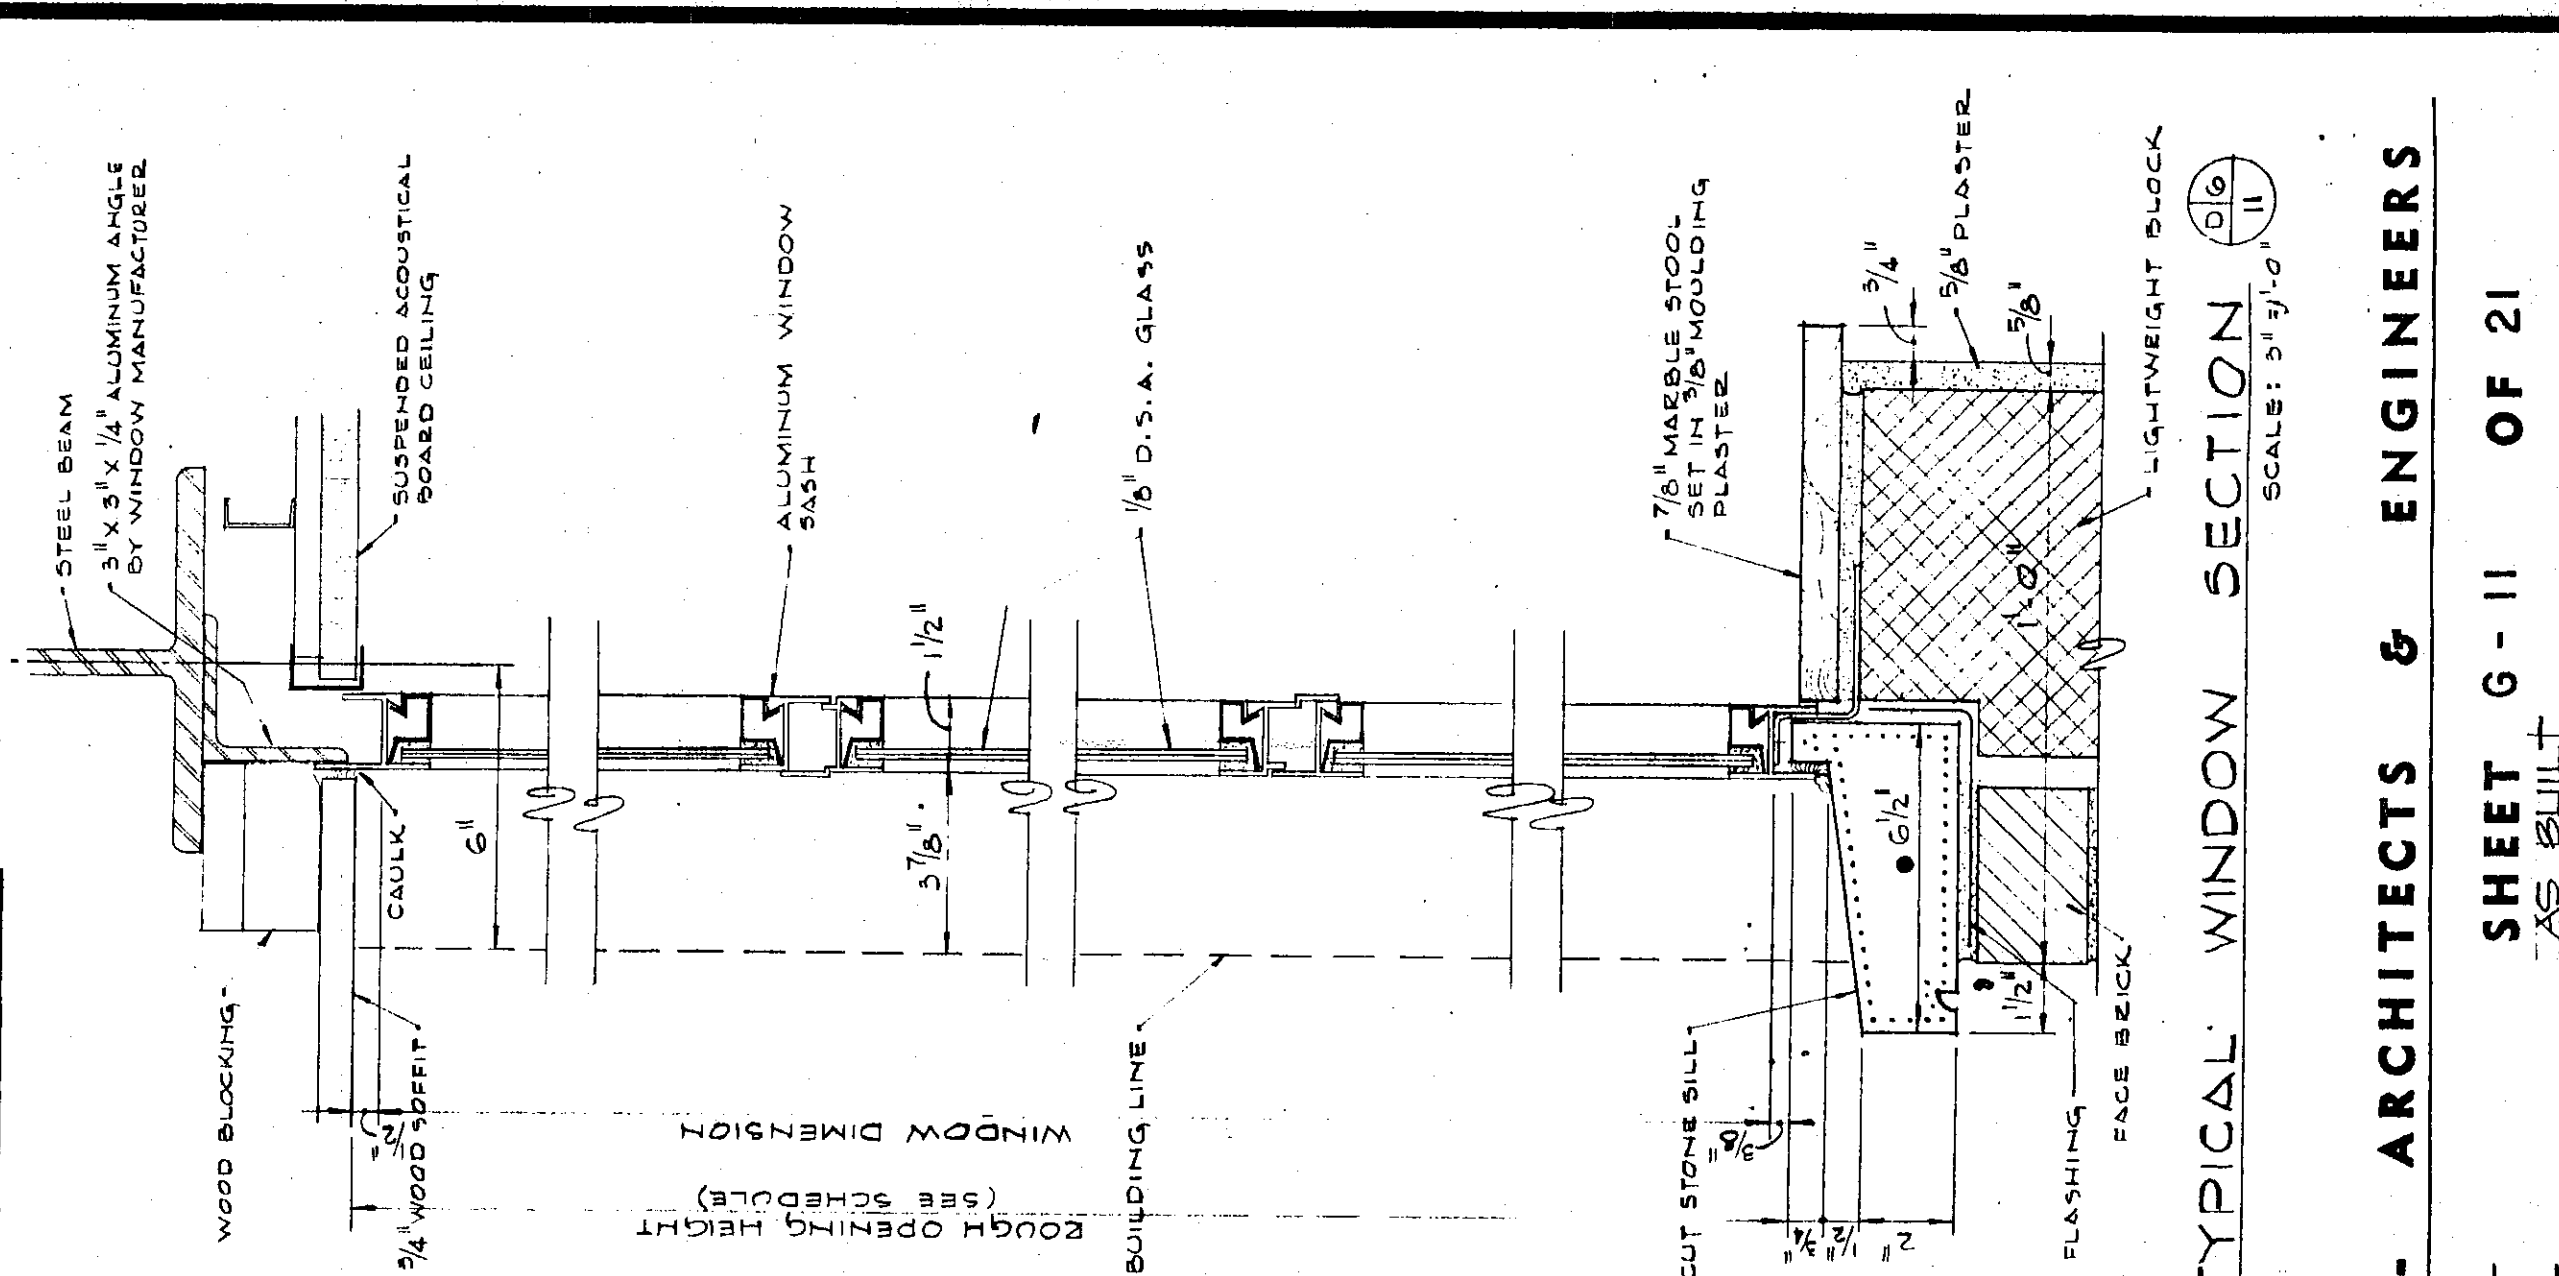

ELEVATION NO. 5
SCALE: 1/8" = 1'-0"

WINDOW SCHEDULE

MARK	NO. OF SASH	MODULAR SIZE	SCREENS	REMARKS
1	36	12'-0" x 6'-3"	1	2
2	11	31'-7" x 6'-3"	1	3
3	11	35'-6" x 6'-3"	1	4
4	6	22'-0" x 6'-3"	1	5
5	19	63'-4" x 5'-2 1/2"	1	6

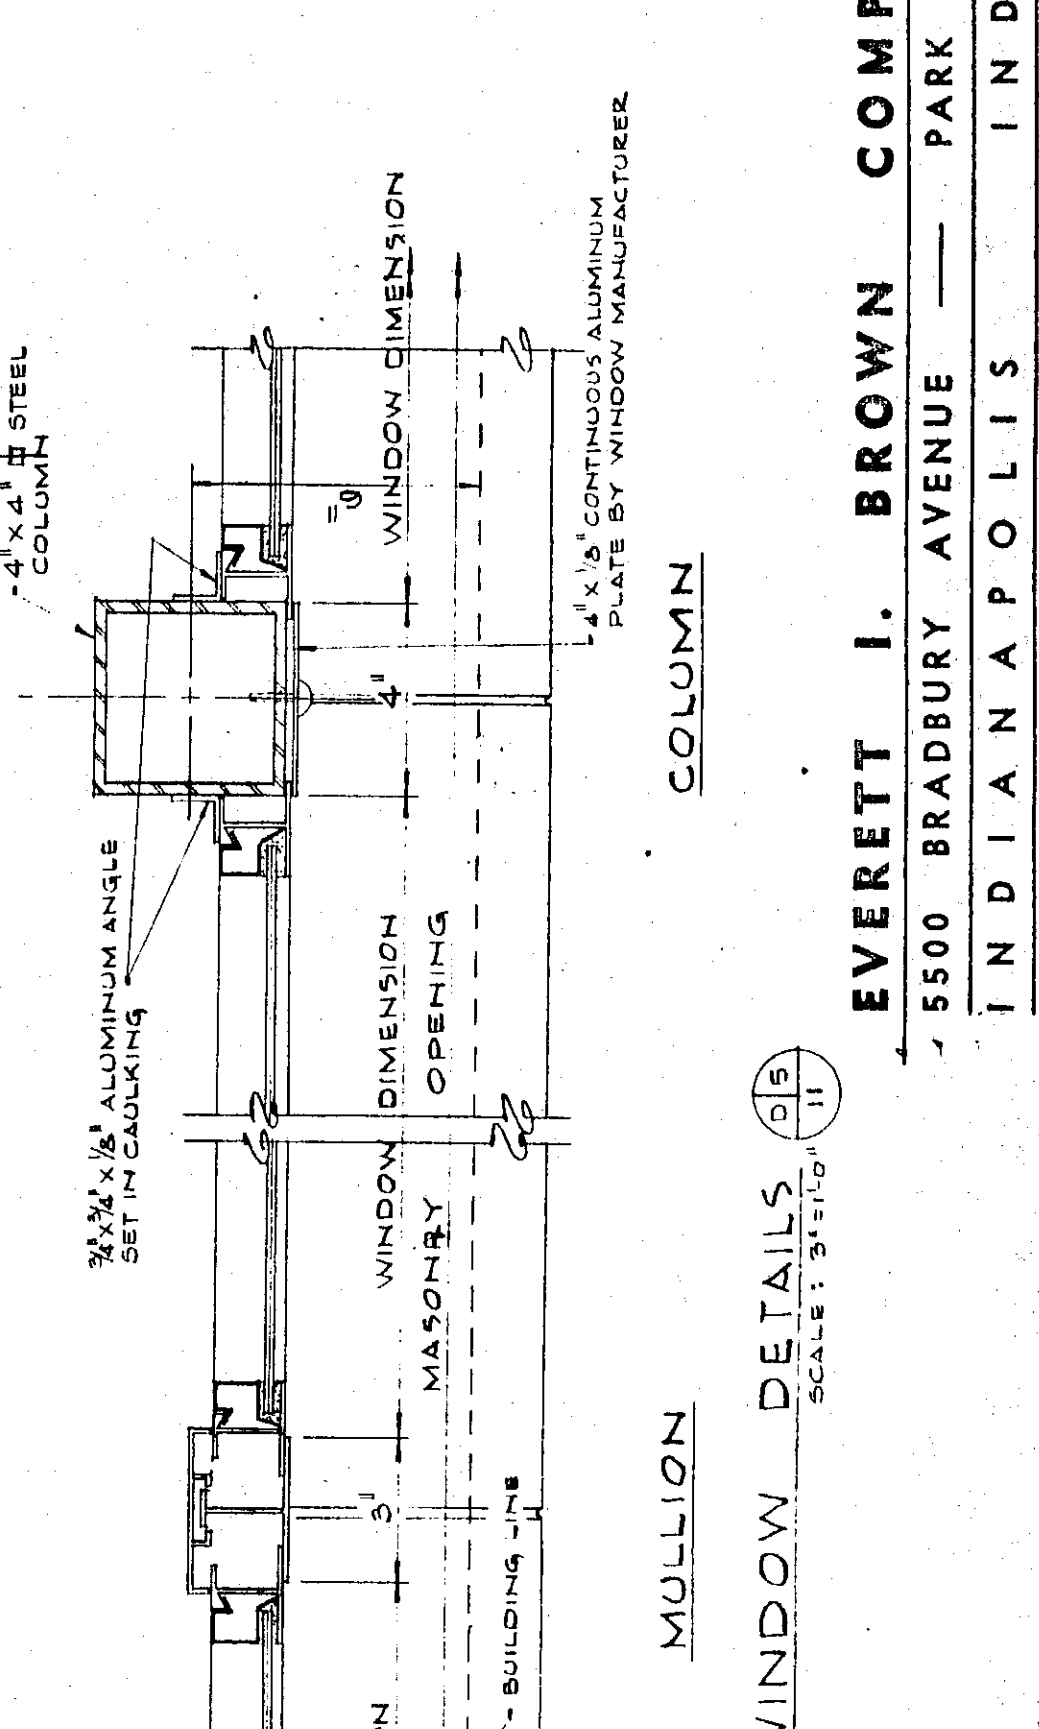

TYPICAL WINDOW SECTION
SCALE: 3/8" = 1'-0"