




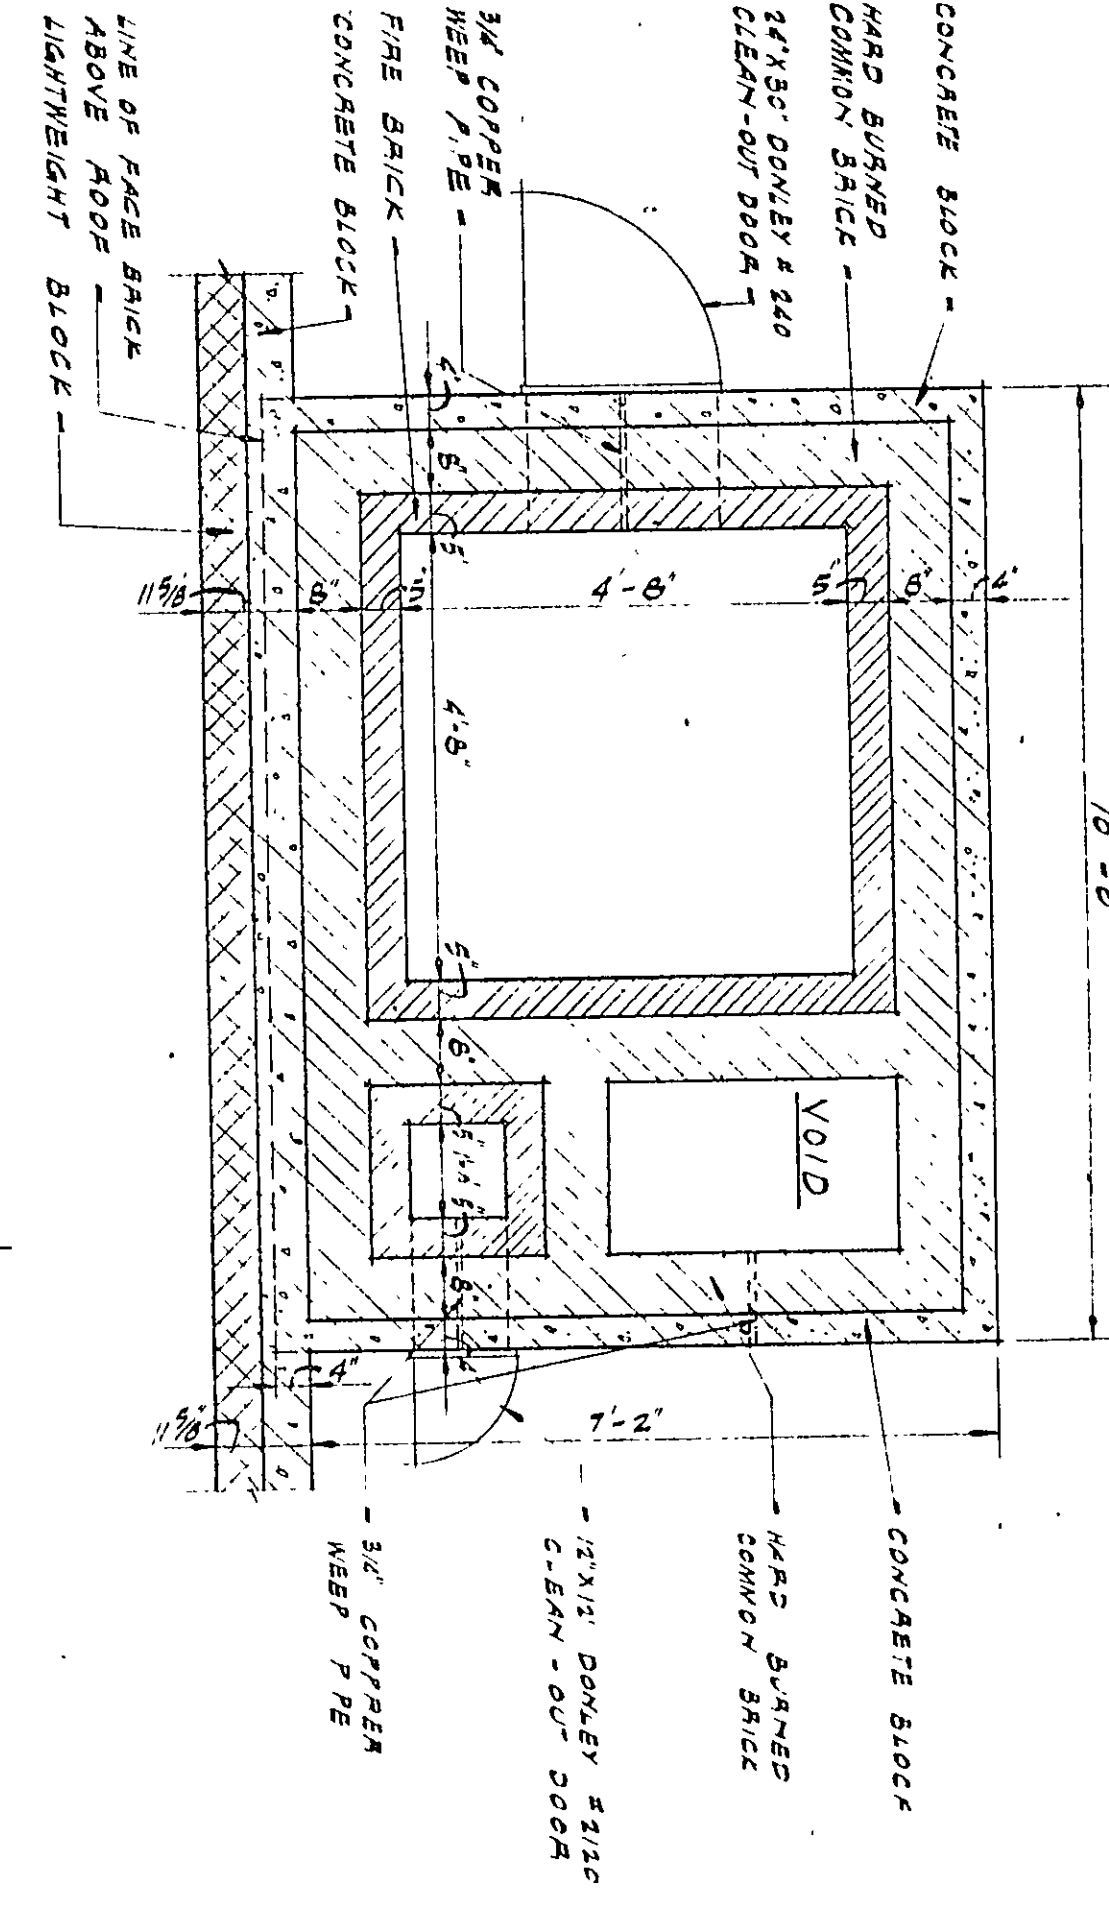

FLOOR PLAN
SCALE 1/8" = 1'-0"

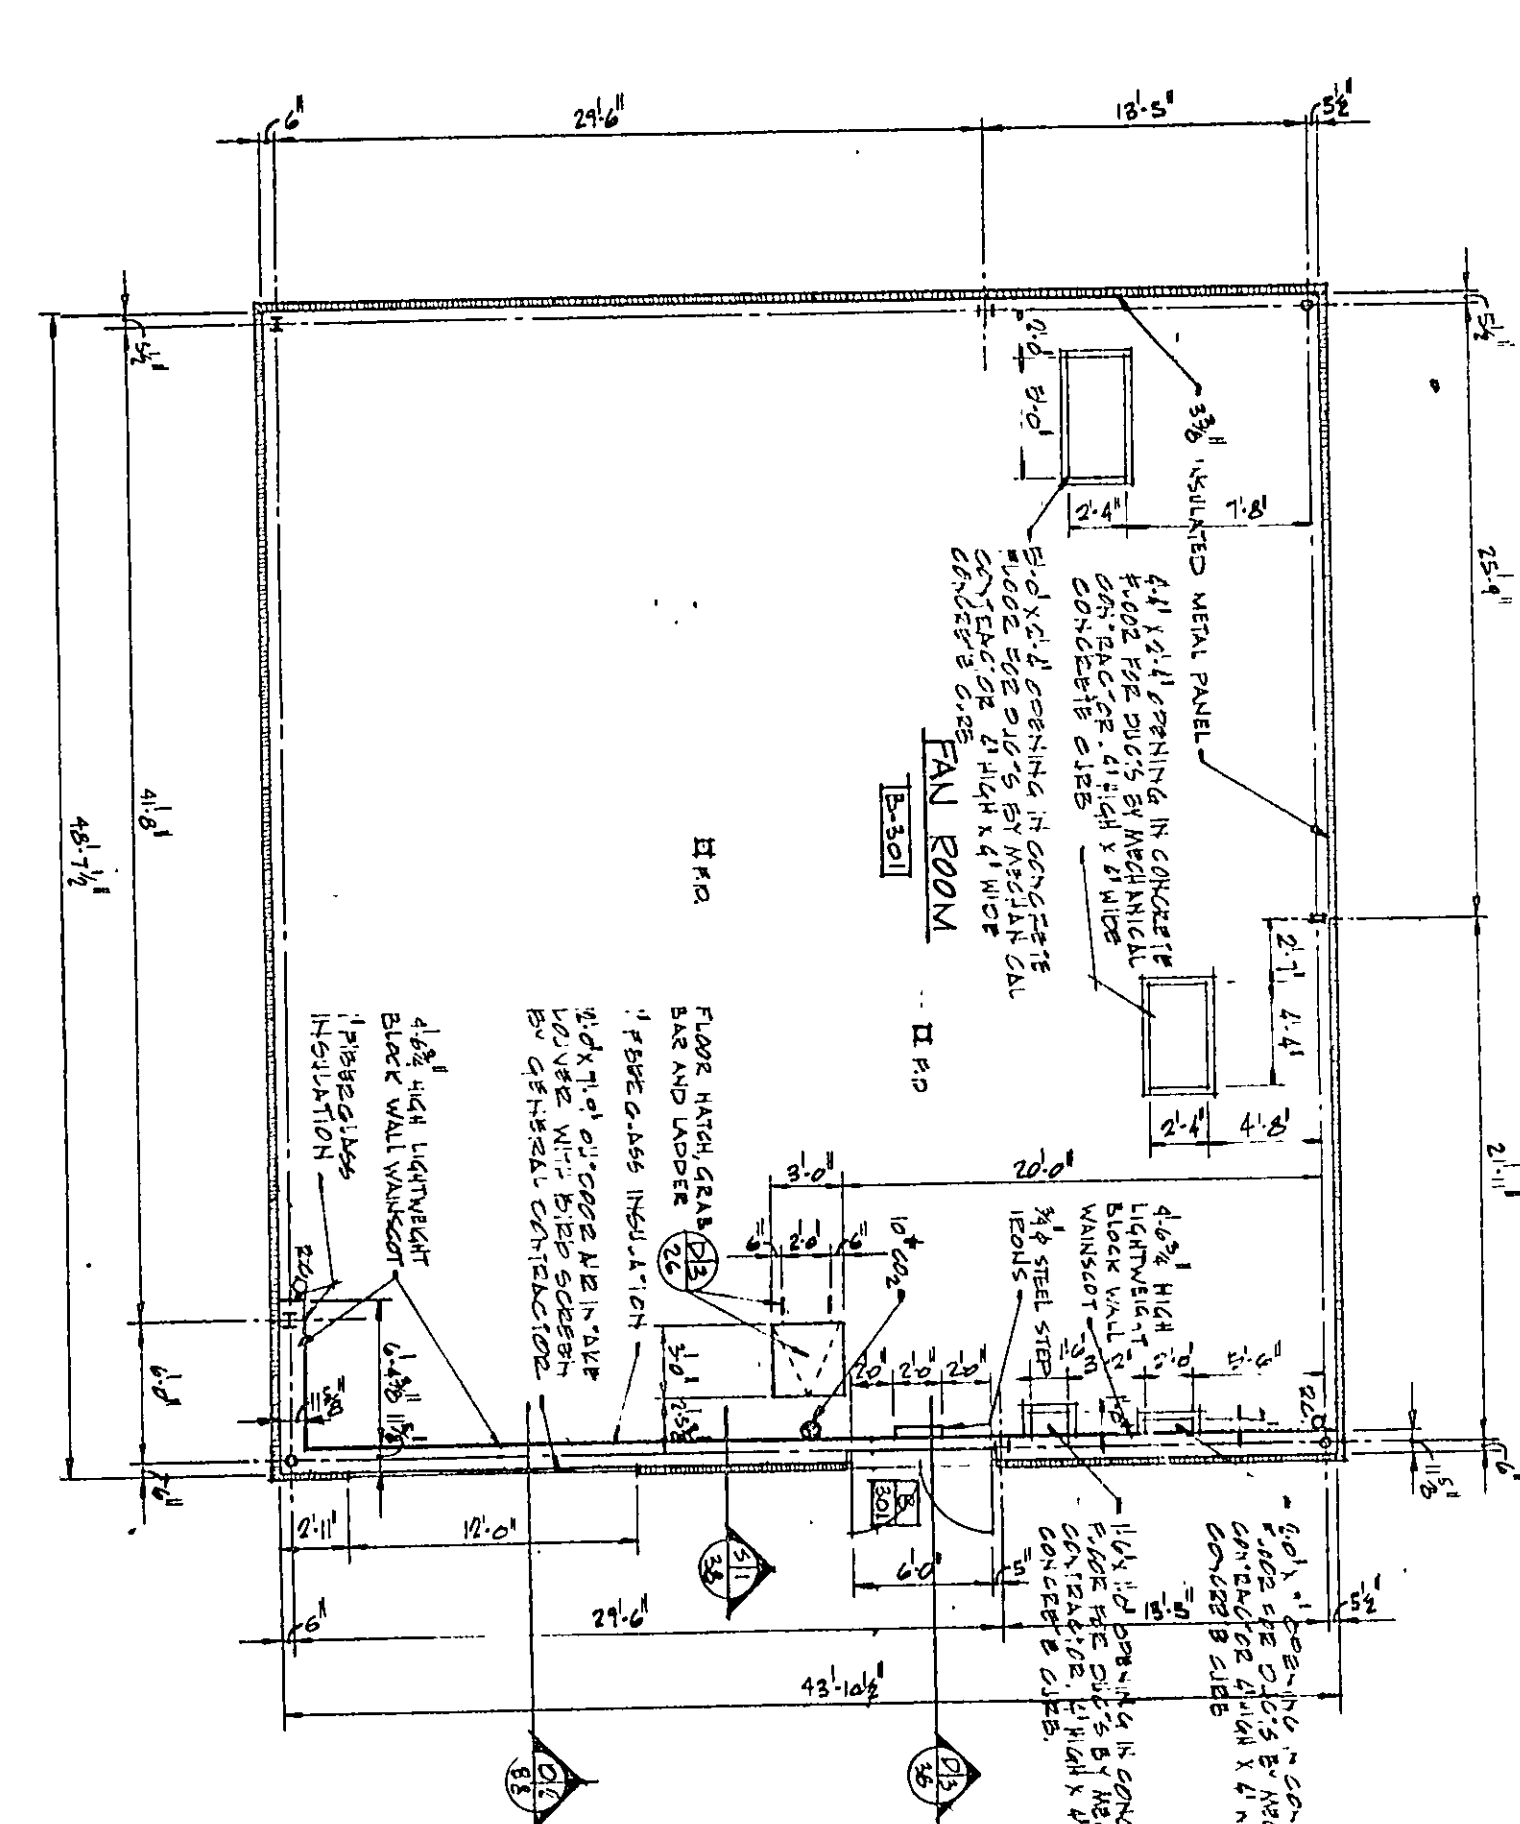

UNIT 5 THIRD FLOOR PLAN
SCALE 1/8" = 1'-0"

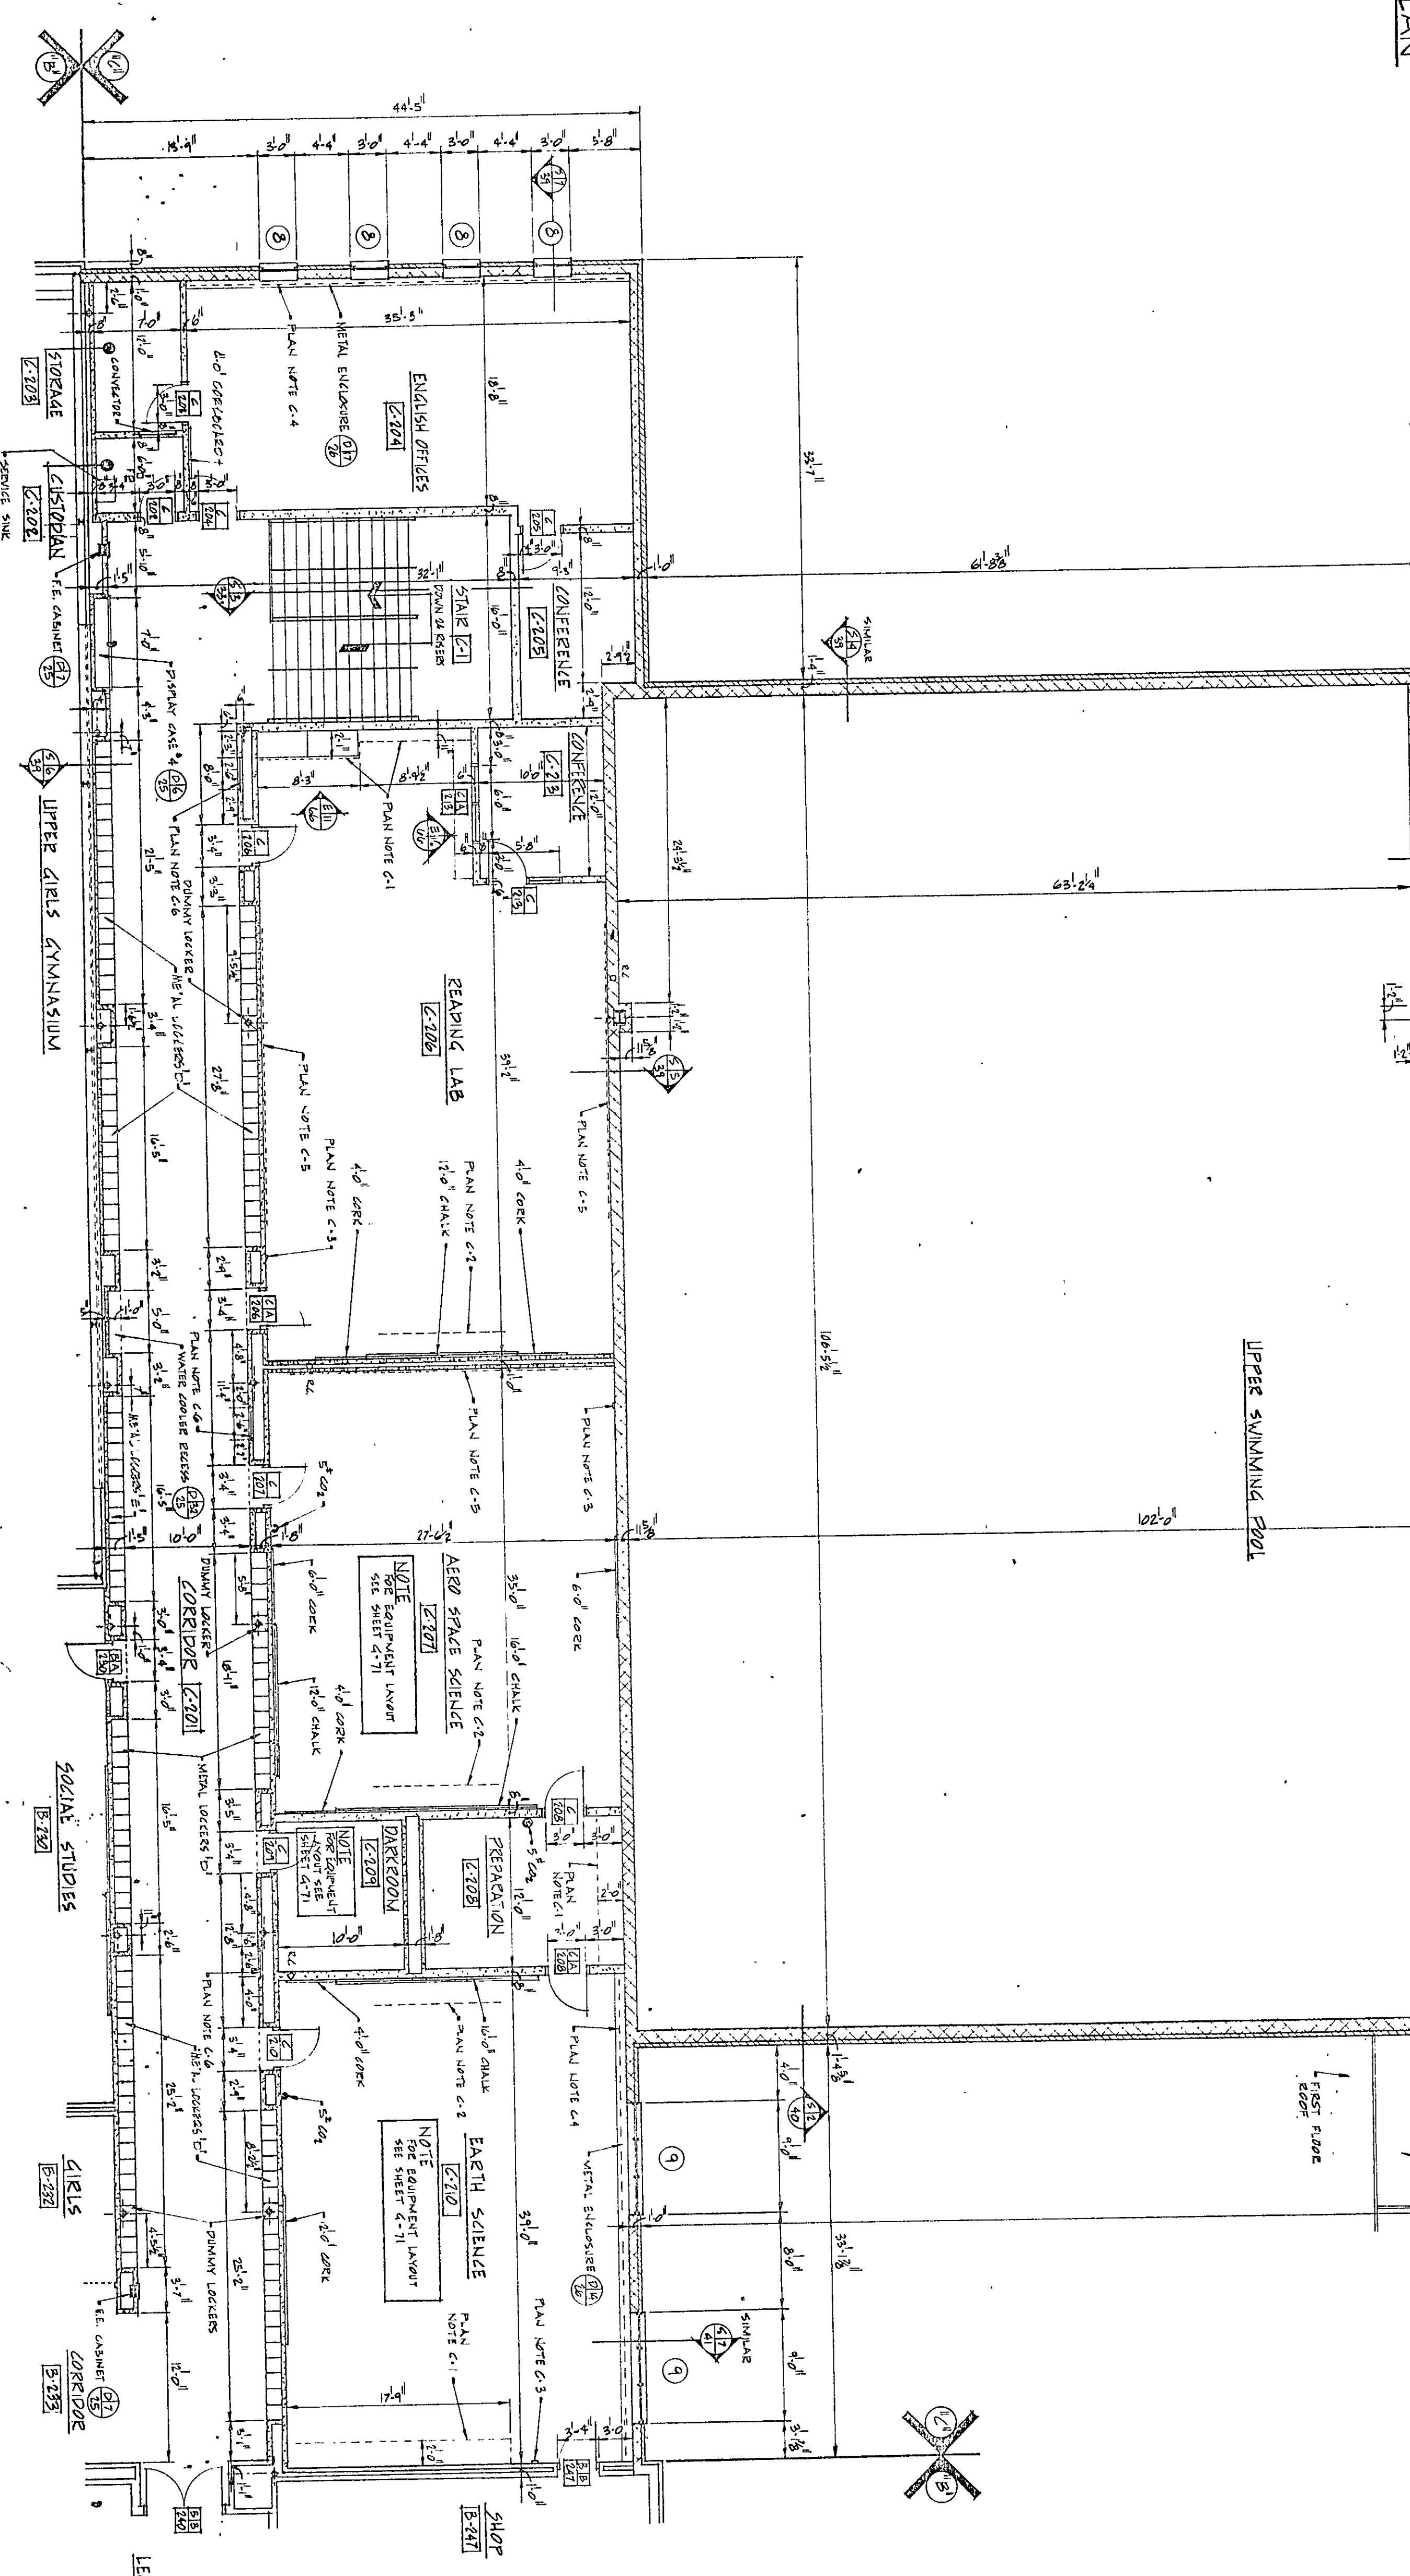


UNIT 1 SECOND FLOOR PLAN
SCALE 1/8" = 1'-0"

SEE SHEET G-7 FOR GENERAL NOTES


UNIT 1c SECOND FLOOR ROOM FINISH SCHEDULE									
ROOM NO.	ROOM NAME	FLOOR	WALL	CEILING	REMARKS	NO.	NO.	NO.	NO.
101	LOBBY		EXPOSED CONCRETE						
102	CLASSROOM		VINYL ASBESTOS						
103	CLASSROOM		TERRAZZO						
104	CLASSROOM		CARPET						
105	CLASSROOM		4" VINYL						
106	CLASSROOM		CARPET						
107	CLASSROOM		PLASTER						
108	CLASSROOM		LIGHTWEIGHT BLOCK						
109	CLASSROOM		CONCRETE BLOCK						
110	CLASSROOM		PLASTER						
111	CLASSROOM		ACoustical BOARD						
112	CLASSROOM		ACoustical TILE						
113	CLASSROOM		EXPOSED CONST.						

PLAN NOTES

- C1-PAINT A NEW LAM AND PLASTER SURFACES IN THIS AREA
- C2-PAINT A NEW LAM AND PLASTER SURFACES IN THIS AREA
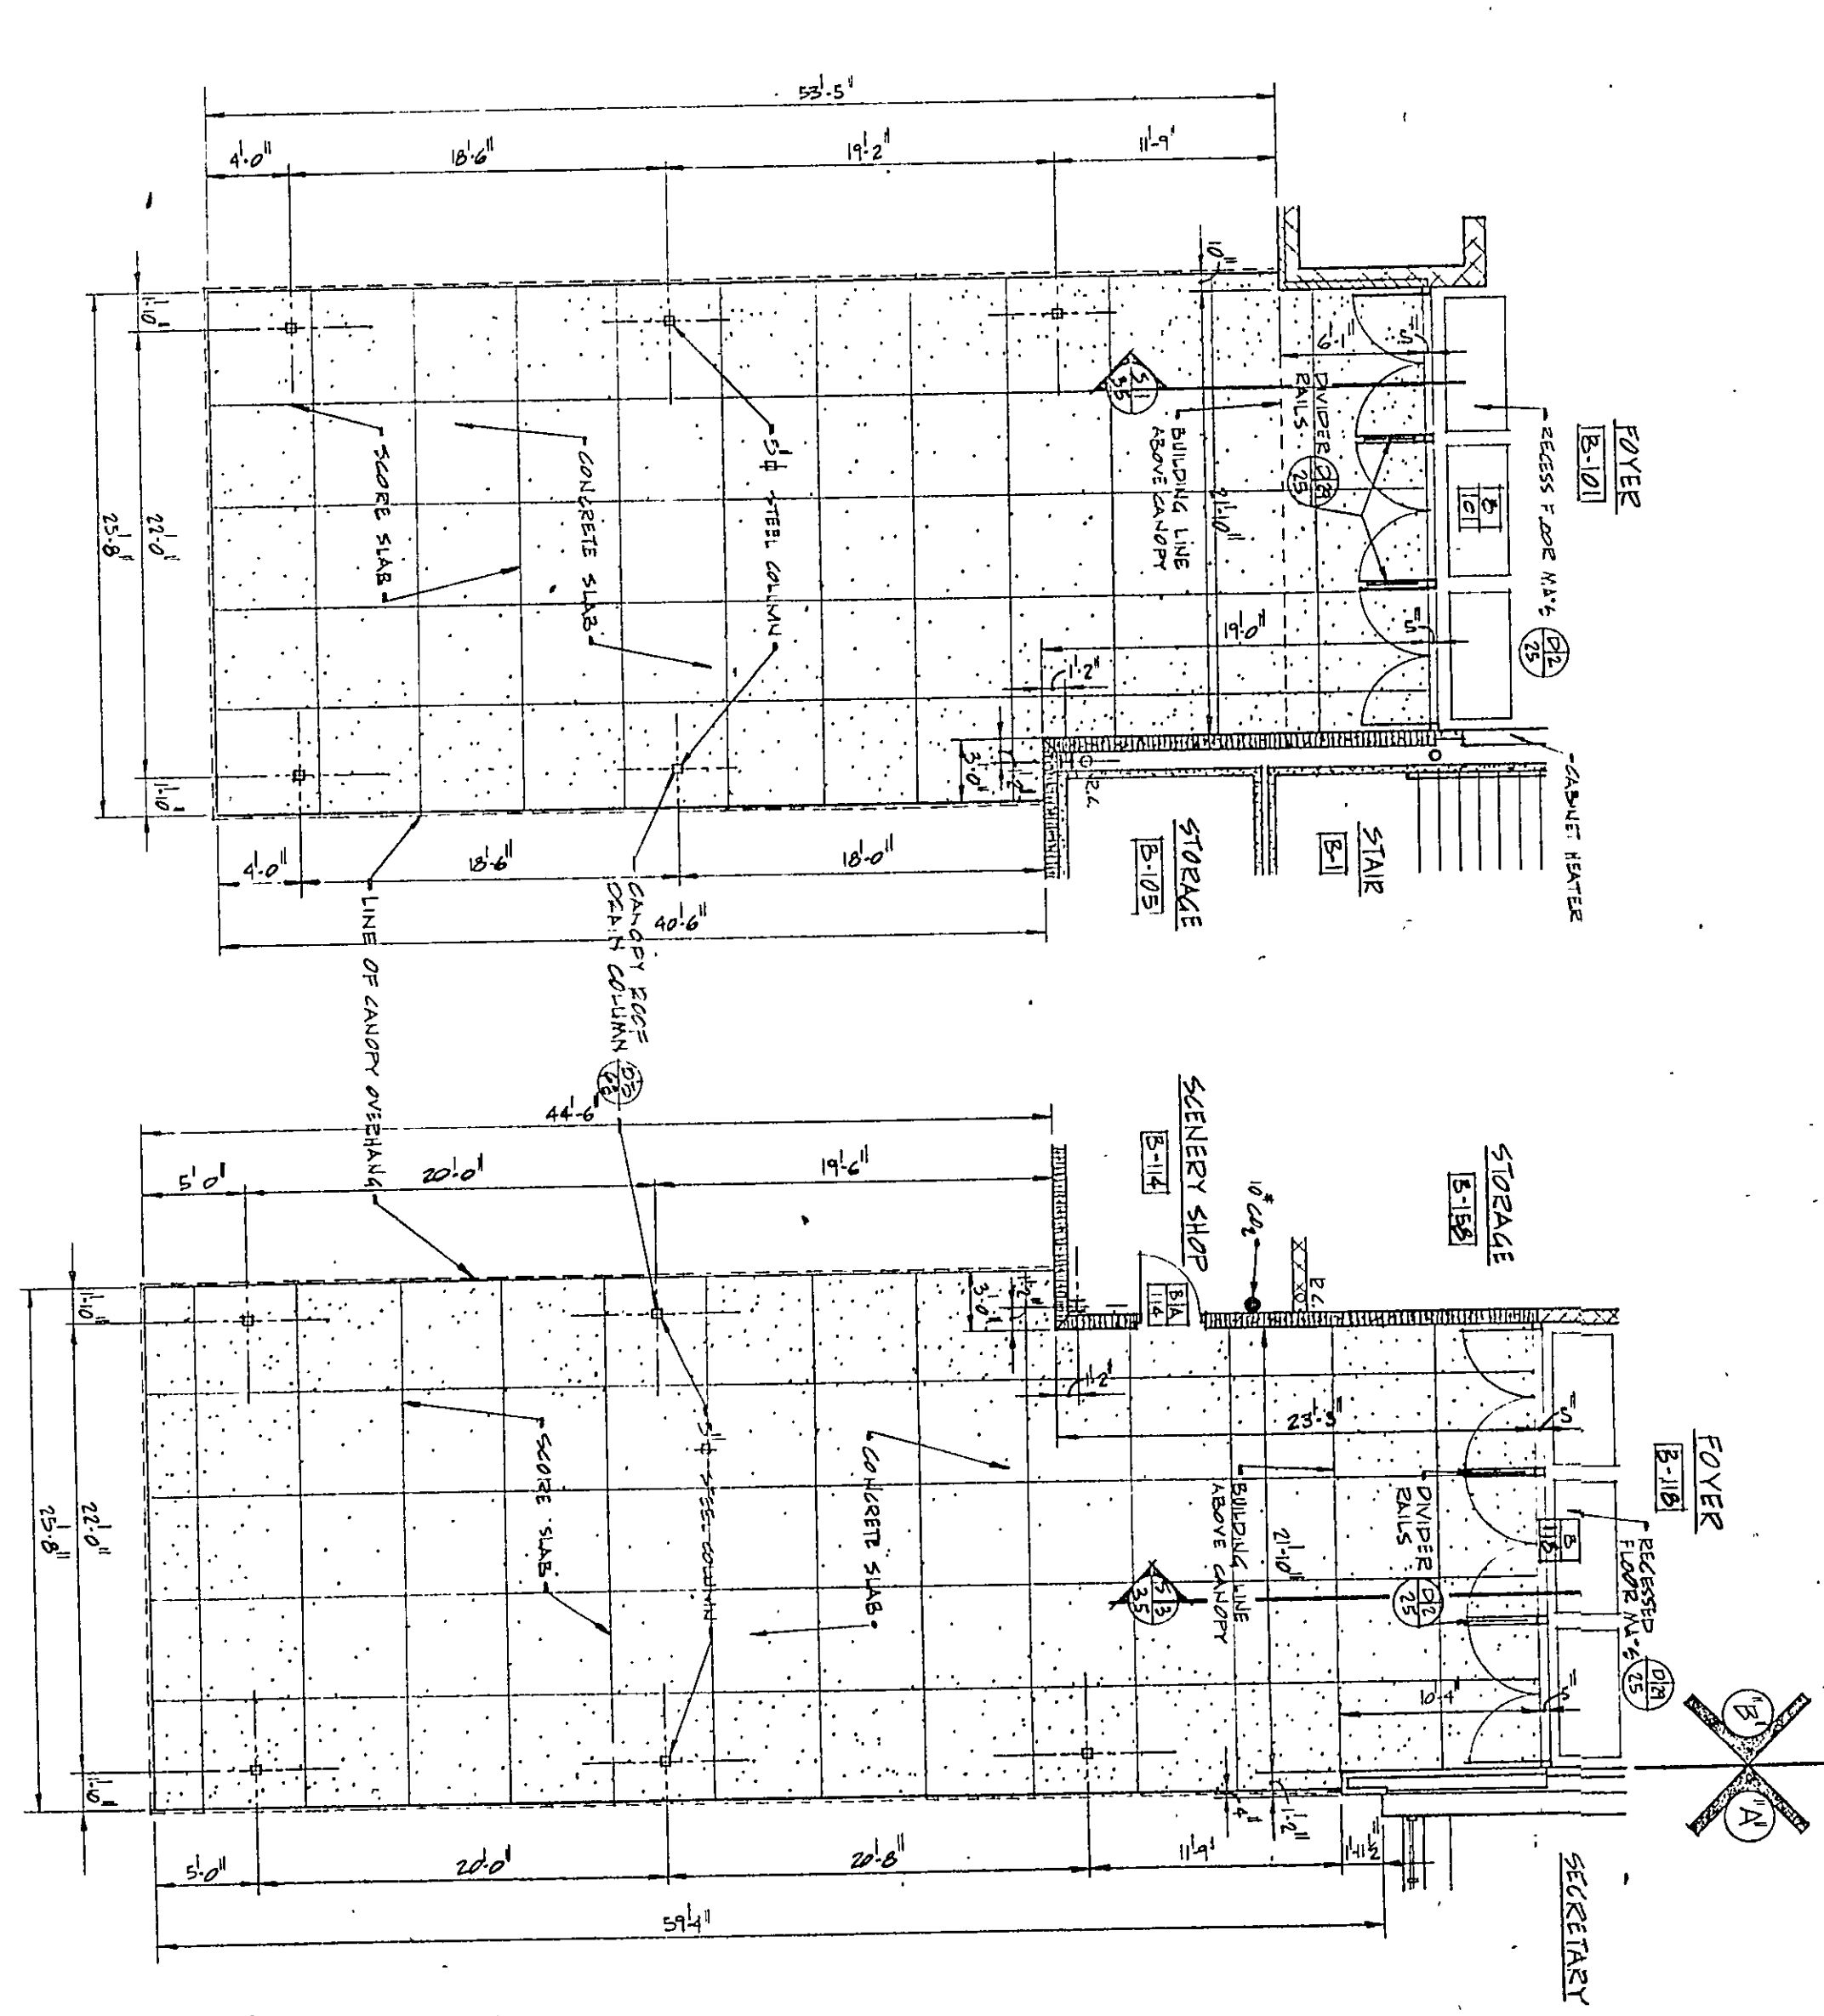

UNIT 1 CANOPY PLANS @ FOYERS B-10 & B-18
SCALE 1/8" = 1'-0"

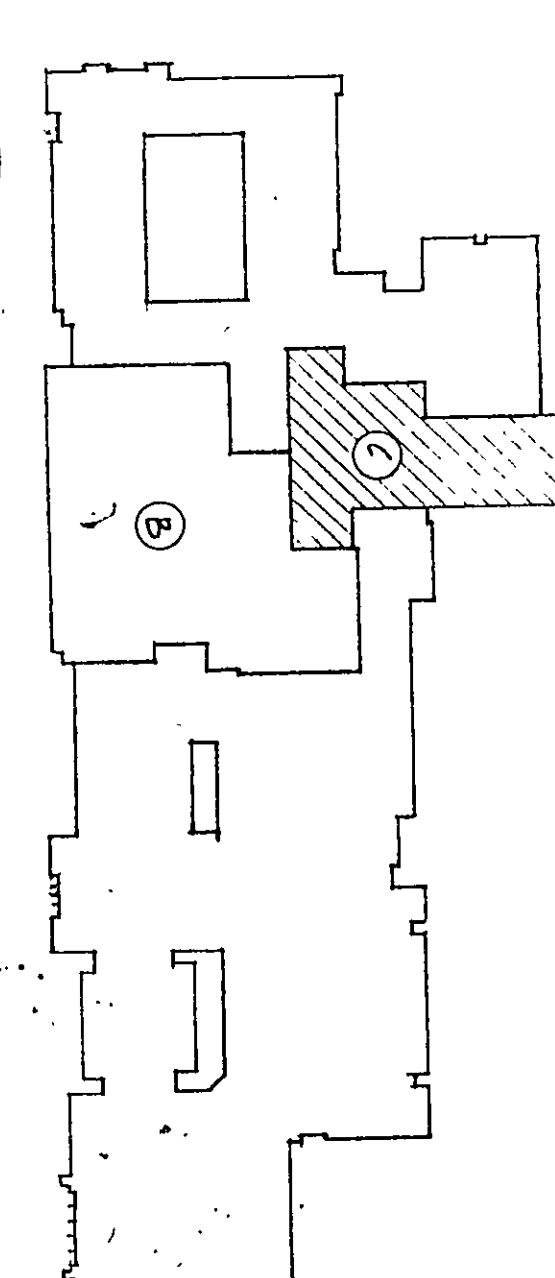

UNIT 1c SECOND FLOOR KEY PLAN
SCALE 1/8" = 1'-0"