

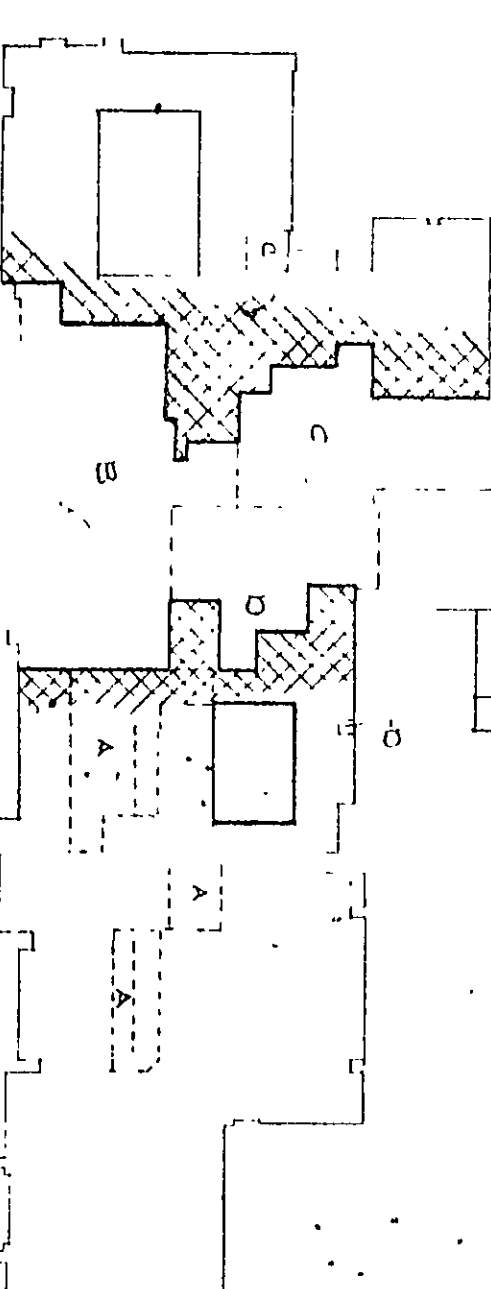


PARTIAL EXISTING FOUNDATION AND FIRST FLOOR FRAMING PLAN

SCALE - 1/4" = 1'-0"

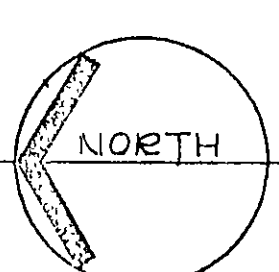


KEY PLAN

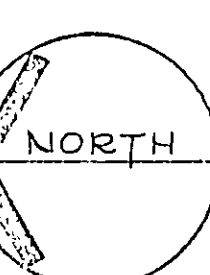

PARTIAL EXISTING ROOF FRAMING PLAN

SCALE - 1/4" = 1'-0"

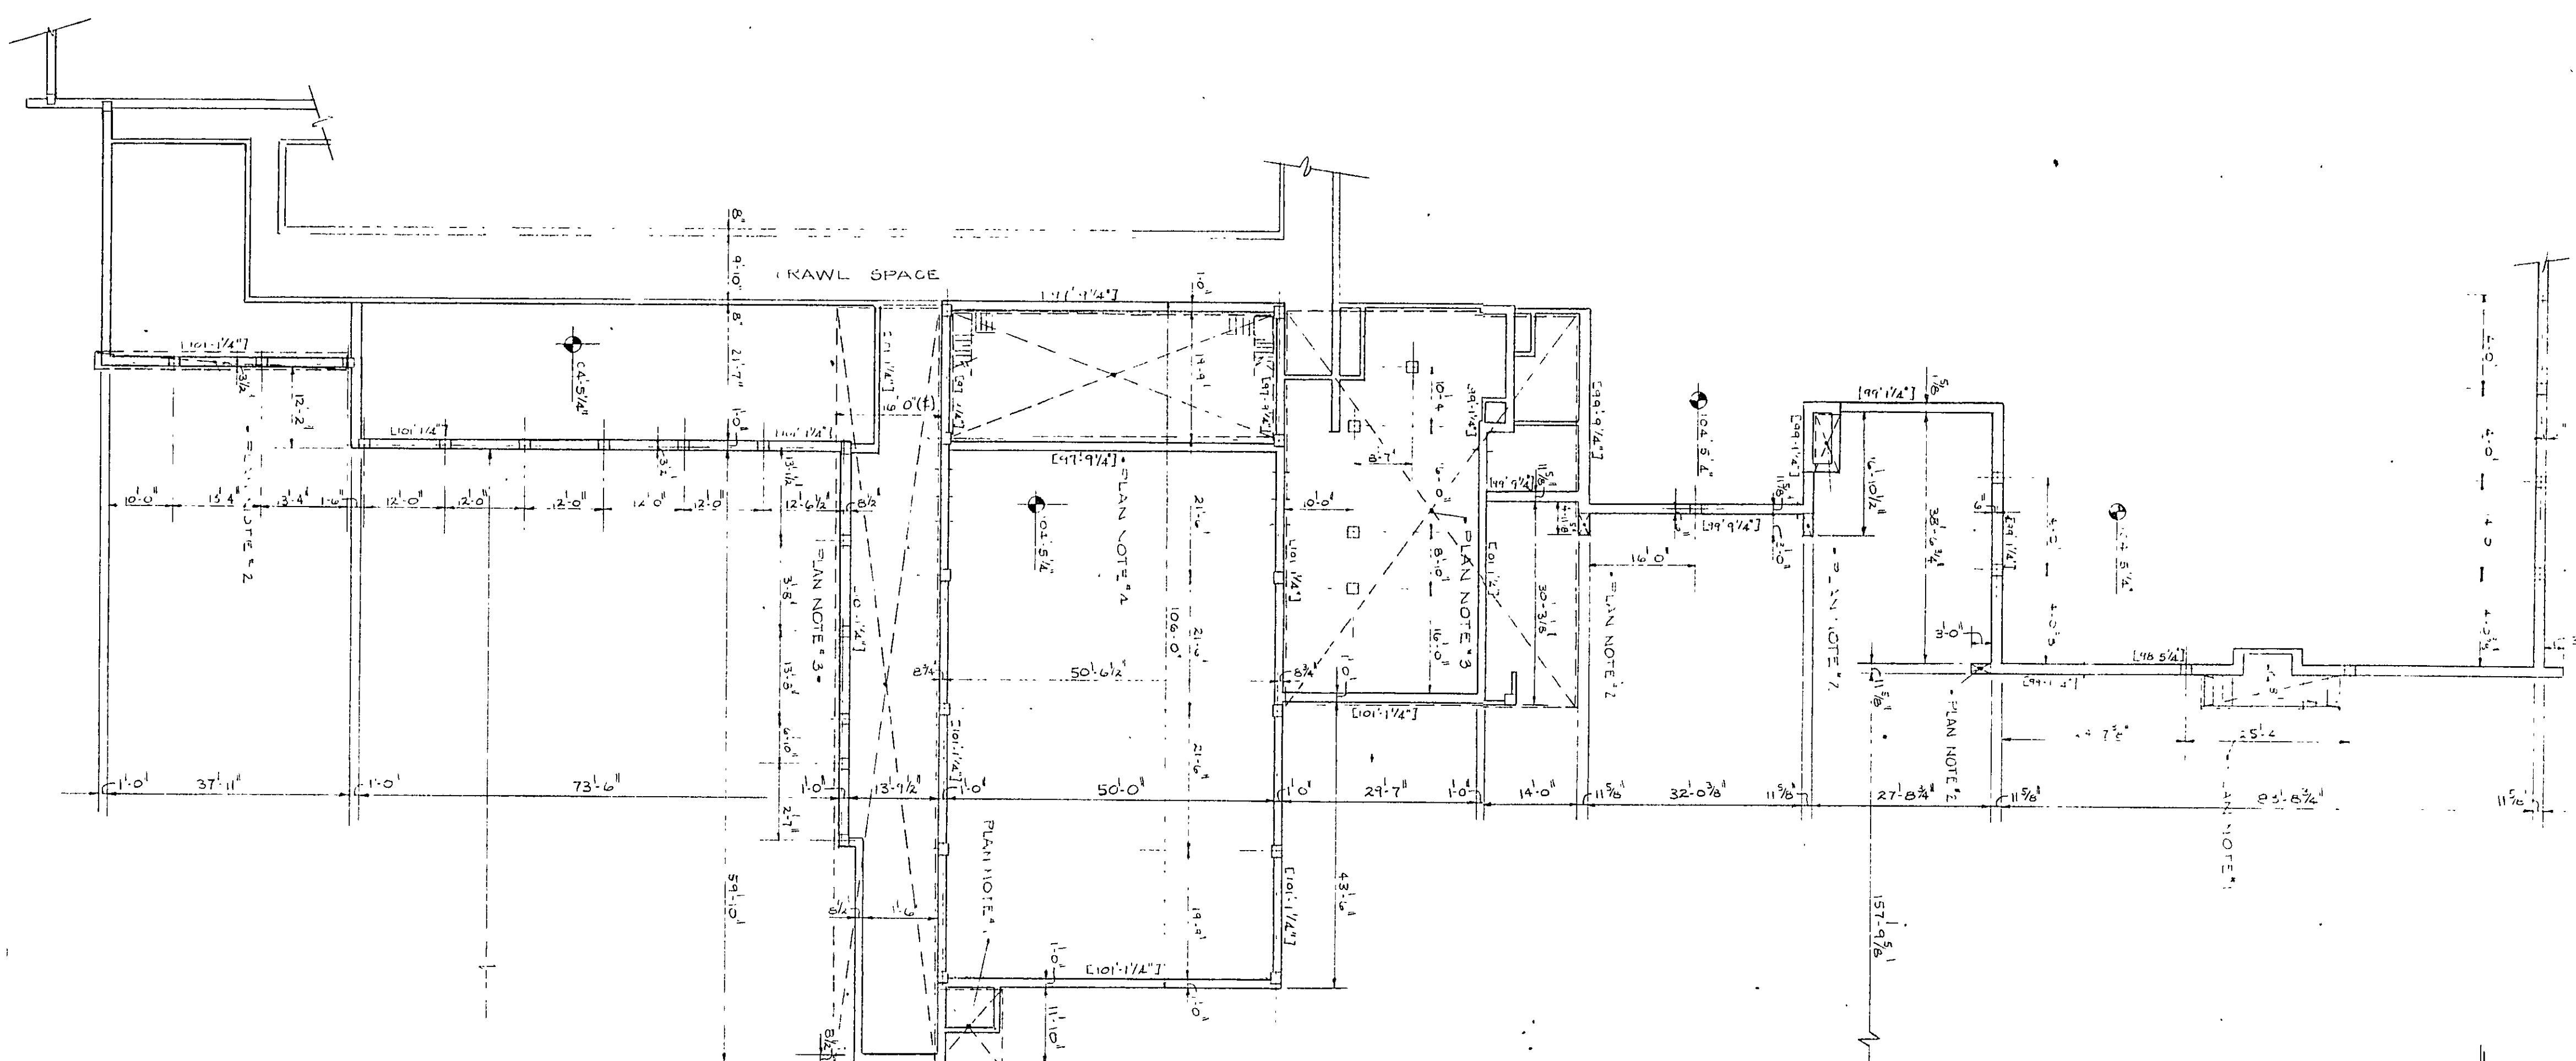


FOUNDATION PLAN NOTES

1. REMOVE ALL EXISTING FOUNDATION AND FOOTINGS AS REQUIRED.
2. REMOVE ALL EXISTING FOUNDATION AND FOOTINGS AS REQUIRED.
GENERAL EXISTING PLAN NOTES

1. EXISTING FOUNDATION ELEVATION TO TOP OF CONCRETE FLOOR 1.05.
2. EXISTING FOUNDATION ELEVATION TO TOP OF CONCRETE FLOOR 1.05.
3. ALL EXISTING FOUNDATION AND FOOTINGS SHOWN ARE FROM EXISTING DRAWINGS.
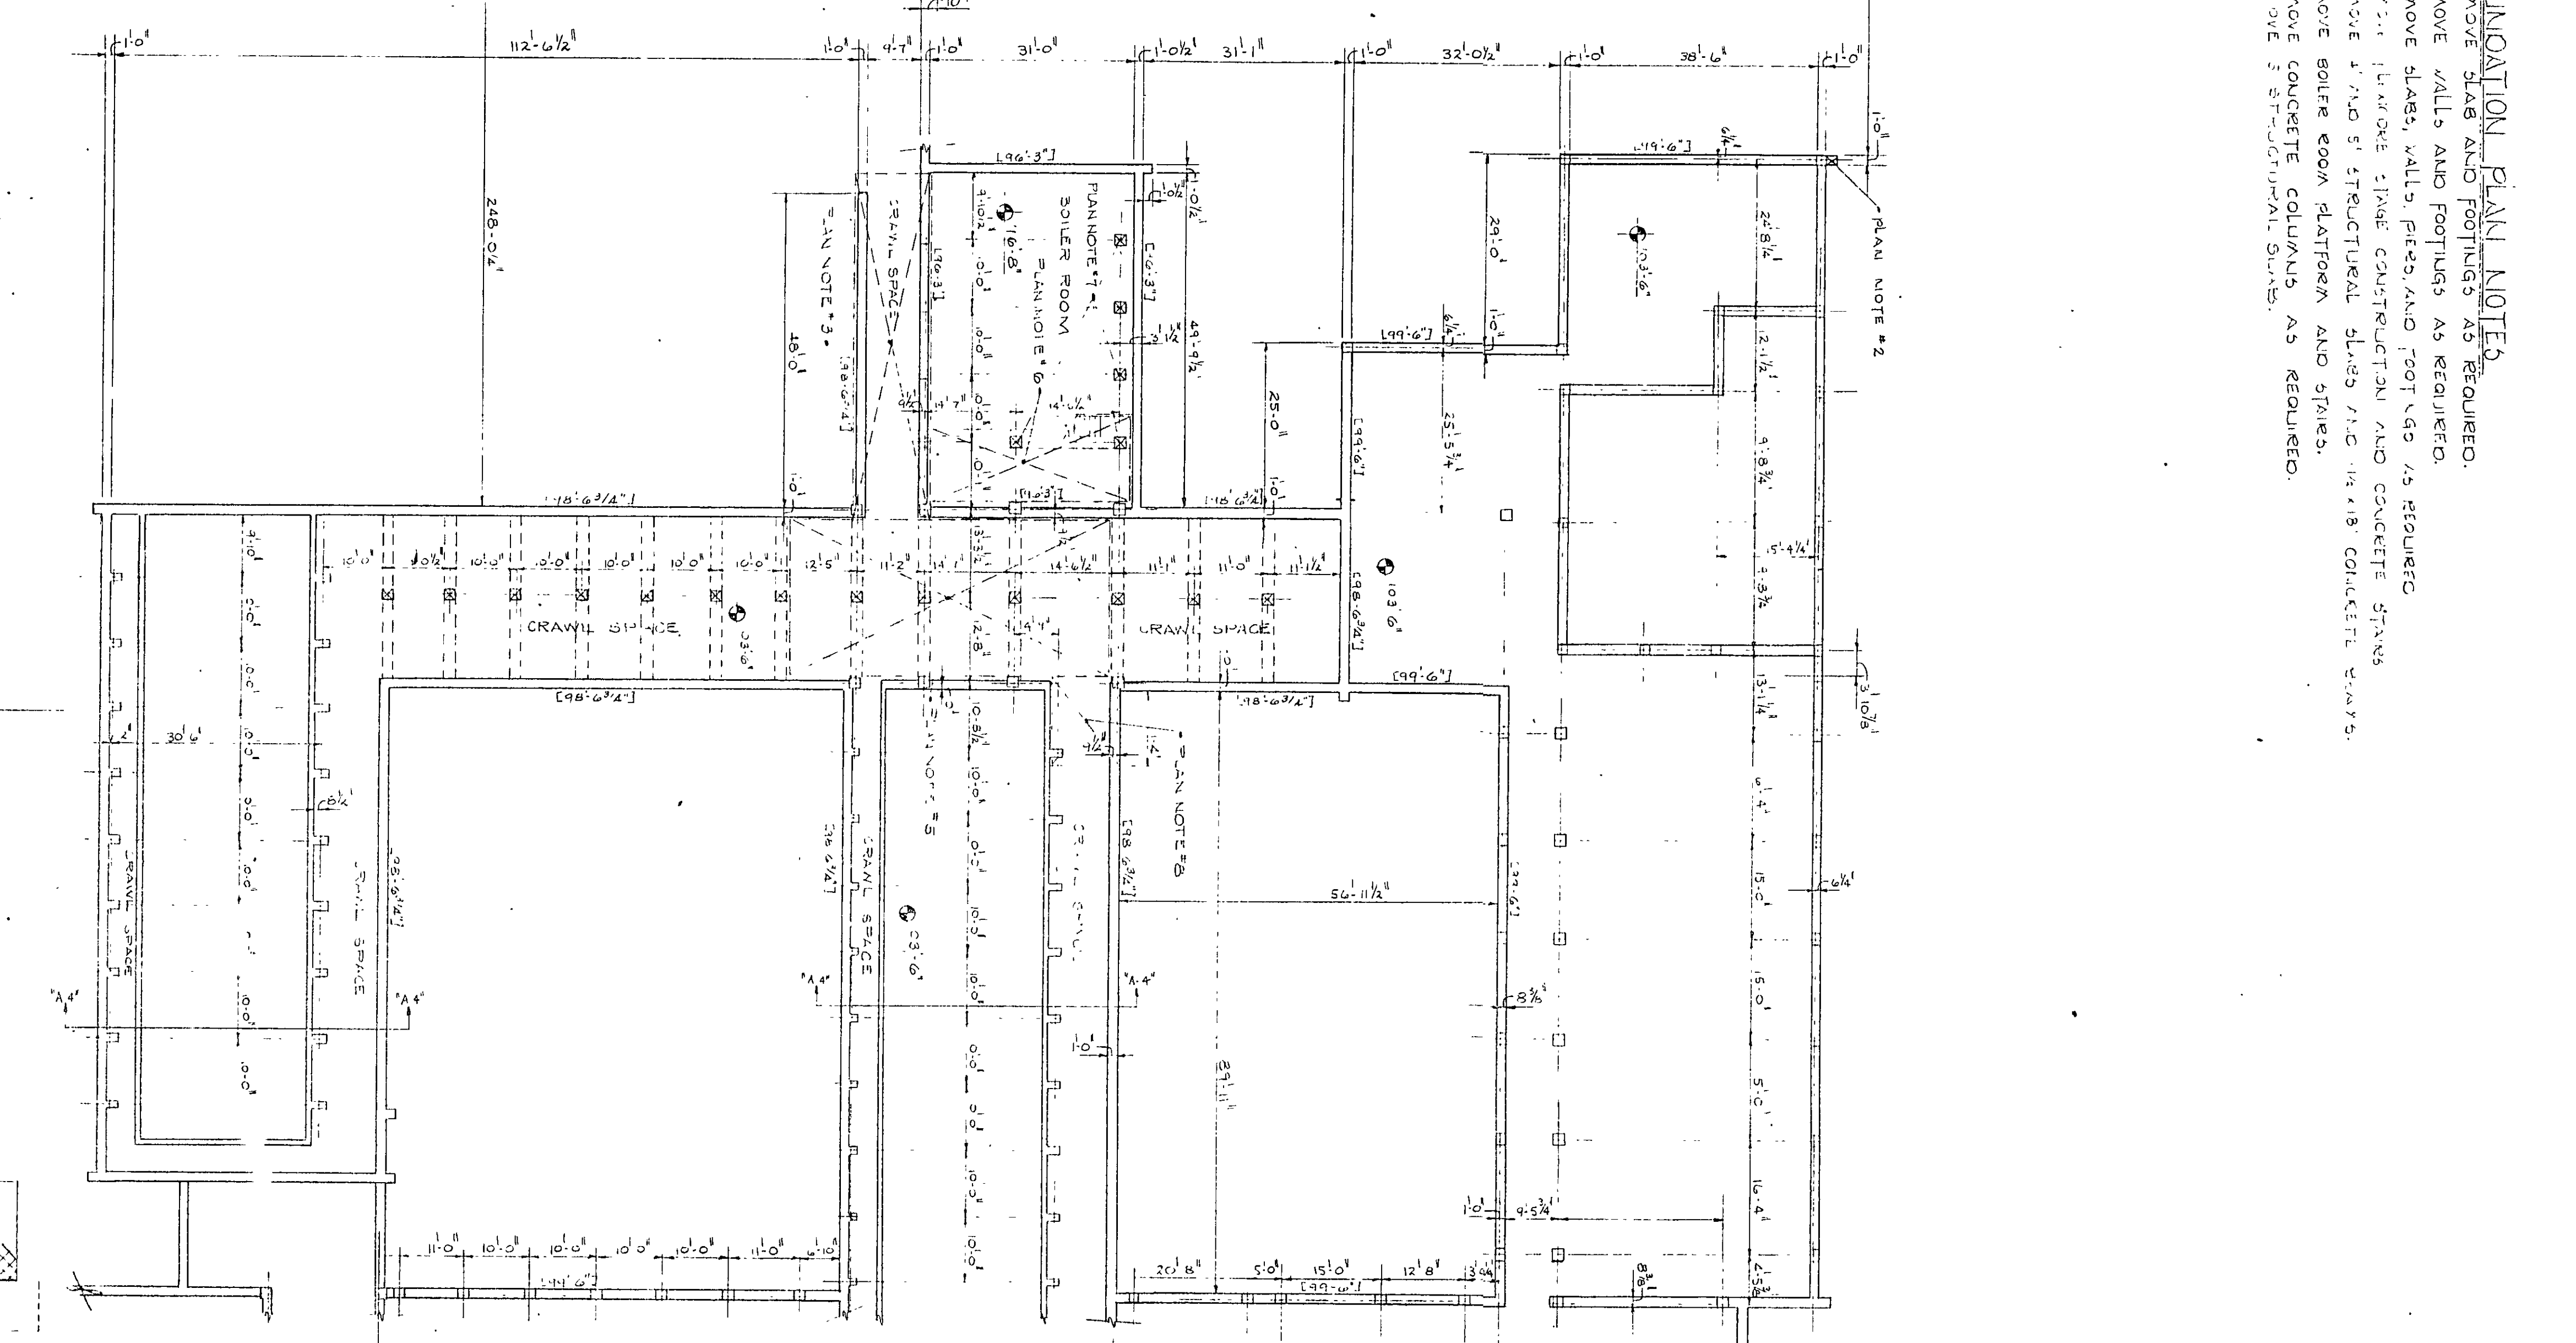

FRAMING PLAN NOTES

1. REMOVE ALL EXISTING FOUNDATION AND FOOTINGS AS REQUIRED.
2. REMOVE ALL EXISTING FOUNDATION AND FOOTINGS AS REQUIRED.
