



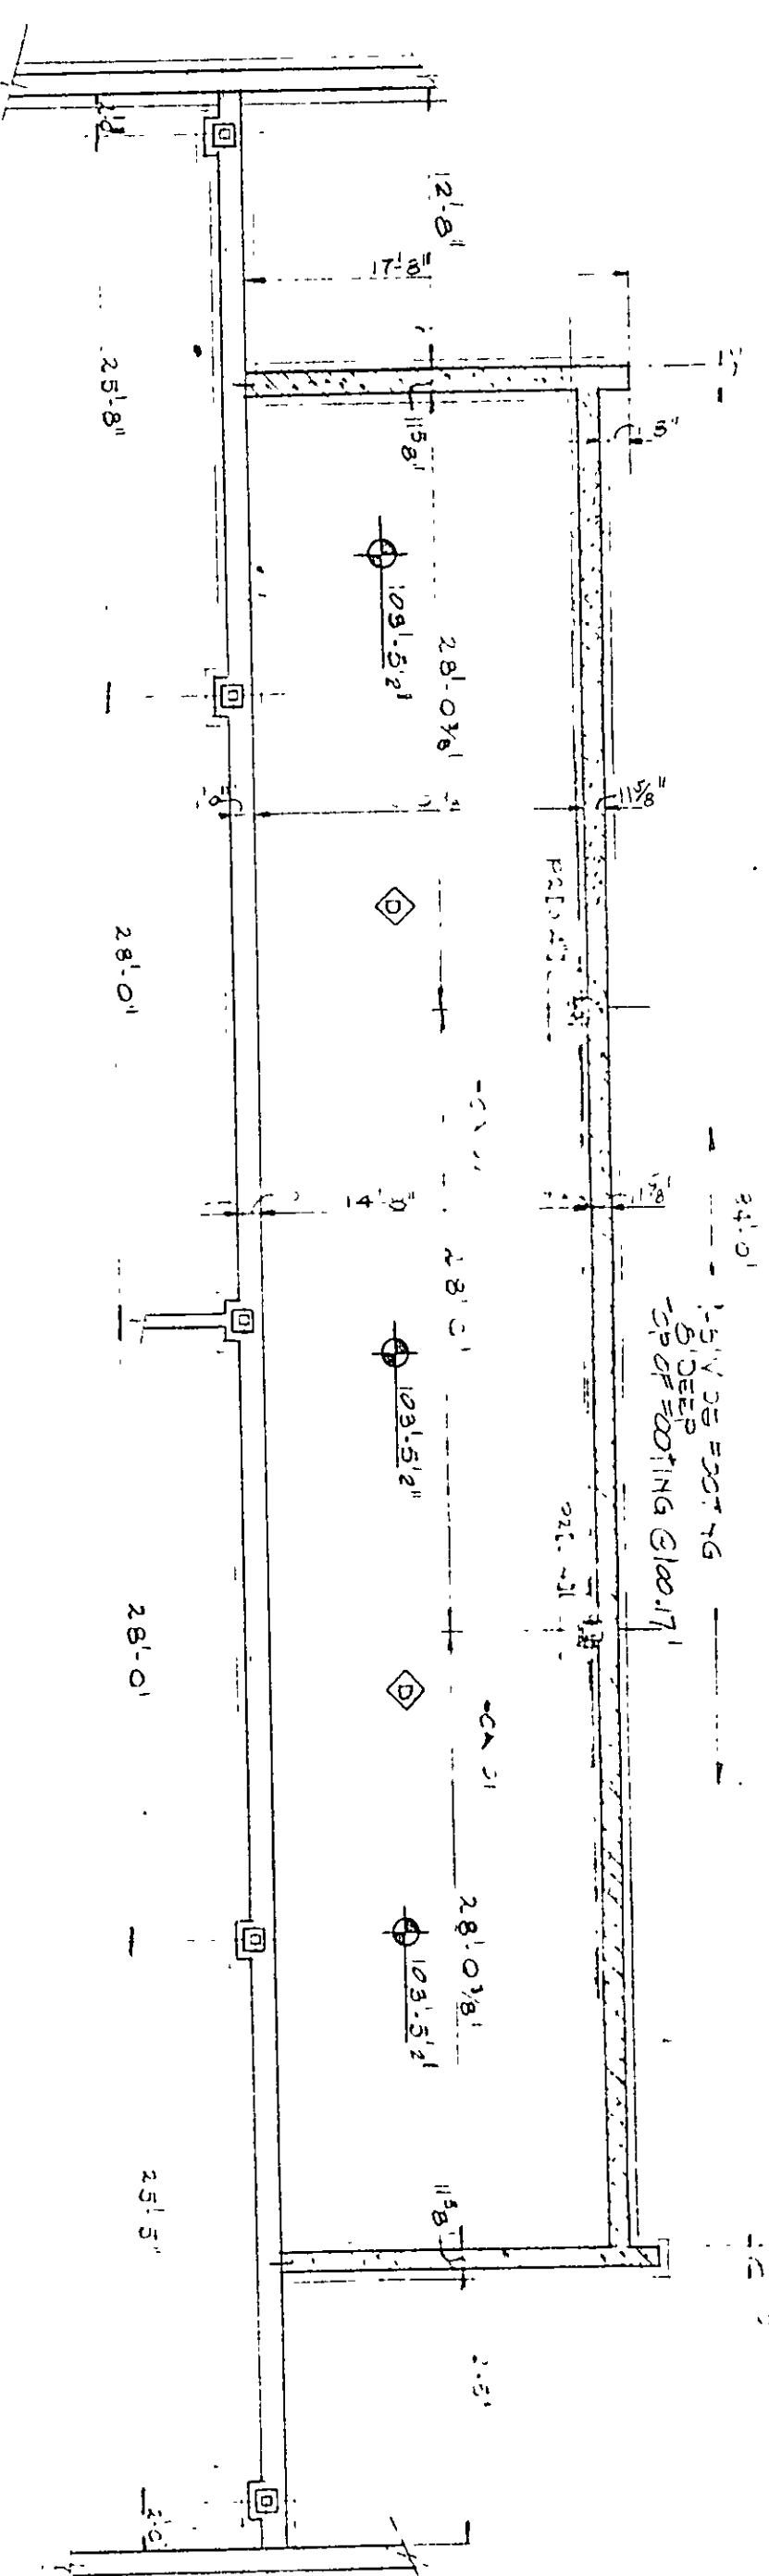


PARTIAL UNIT FOUNDATION AND FIRST FLOOR FRAMING PLAN
SCALE: 1/4" = 1'-0"


FOUNDATION PLAN NOTES
1. SEE SHEET 9.3 FOR GENERAL FOUNDATION NOTES, DETAILS, CONCRETE PADS, CONCRETE PILES, AND CONCRETE RETAINING WALLS.
2. WALLS SHOWS ELEVATION TOP OF CONCRETE SLAB.

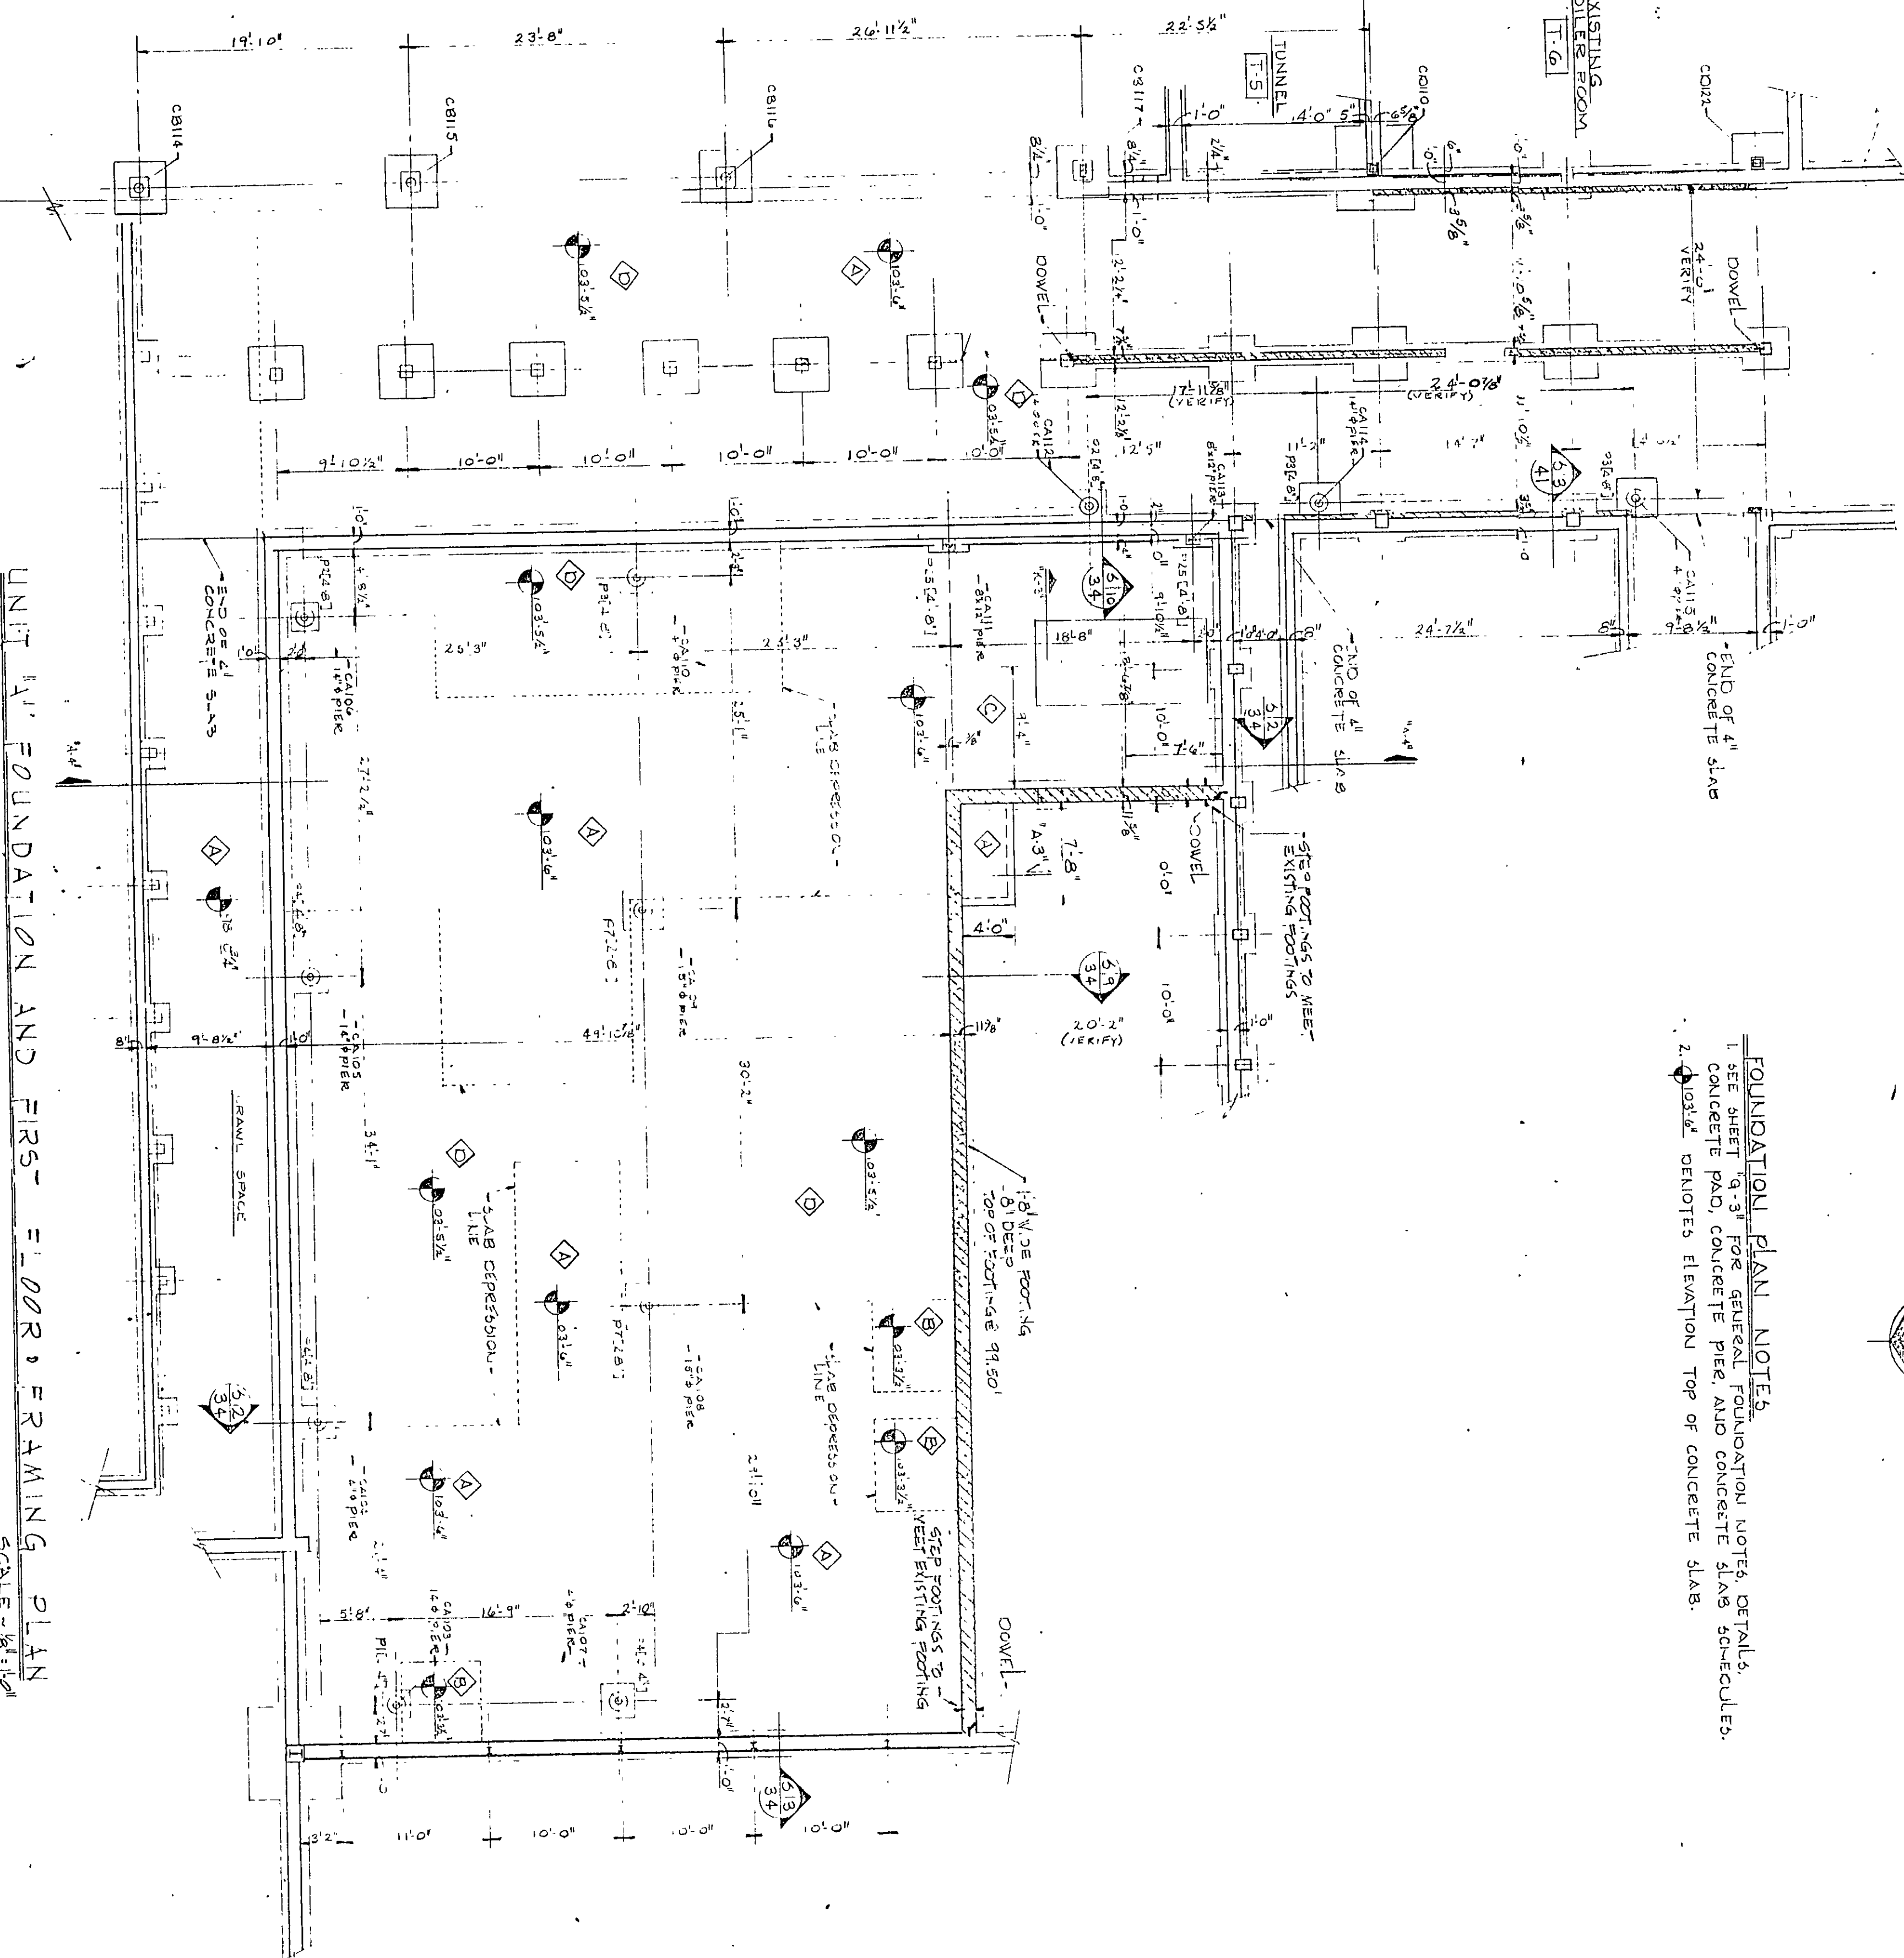

UNIT FOUNDATION AND FIRST FLOOR FRAMING PLAN
SCALE: 1/4" = 1'-0"

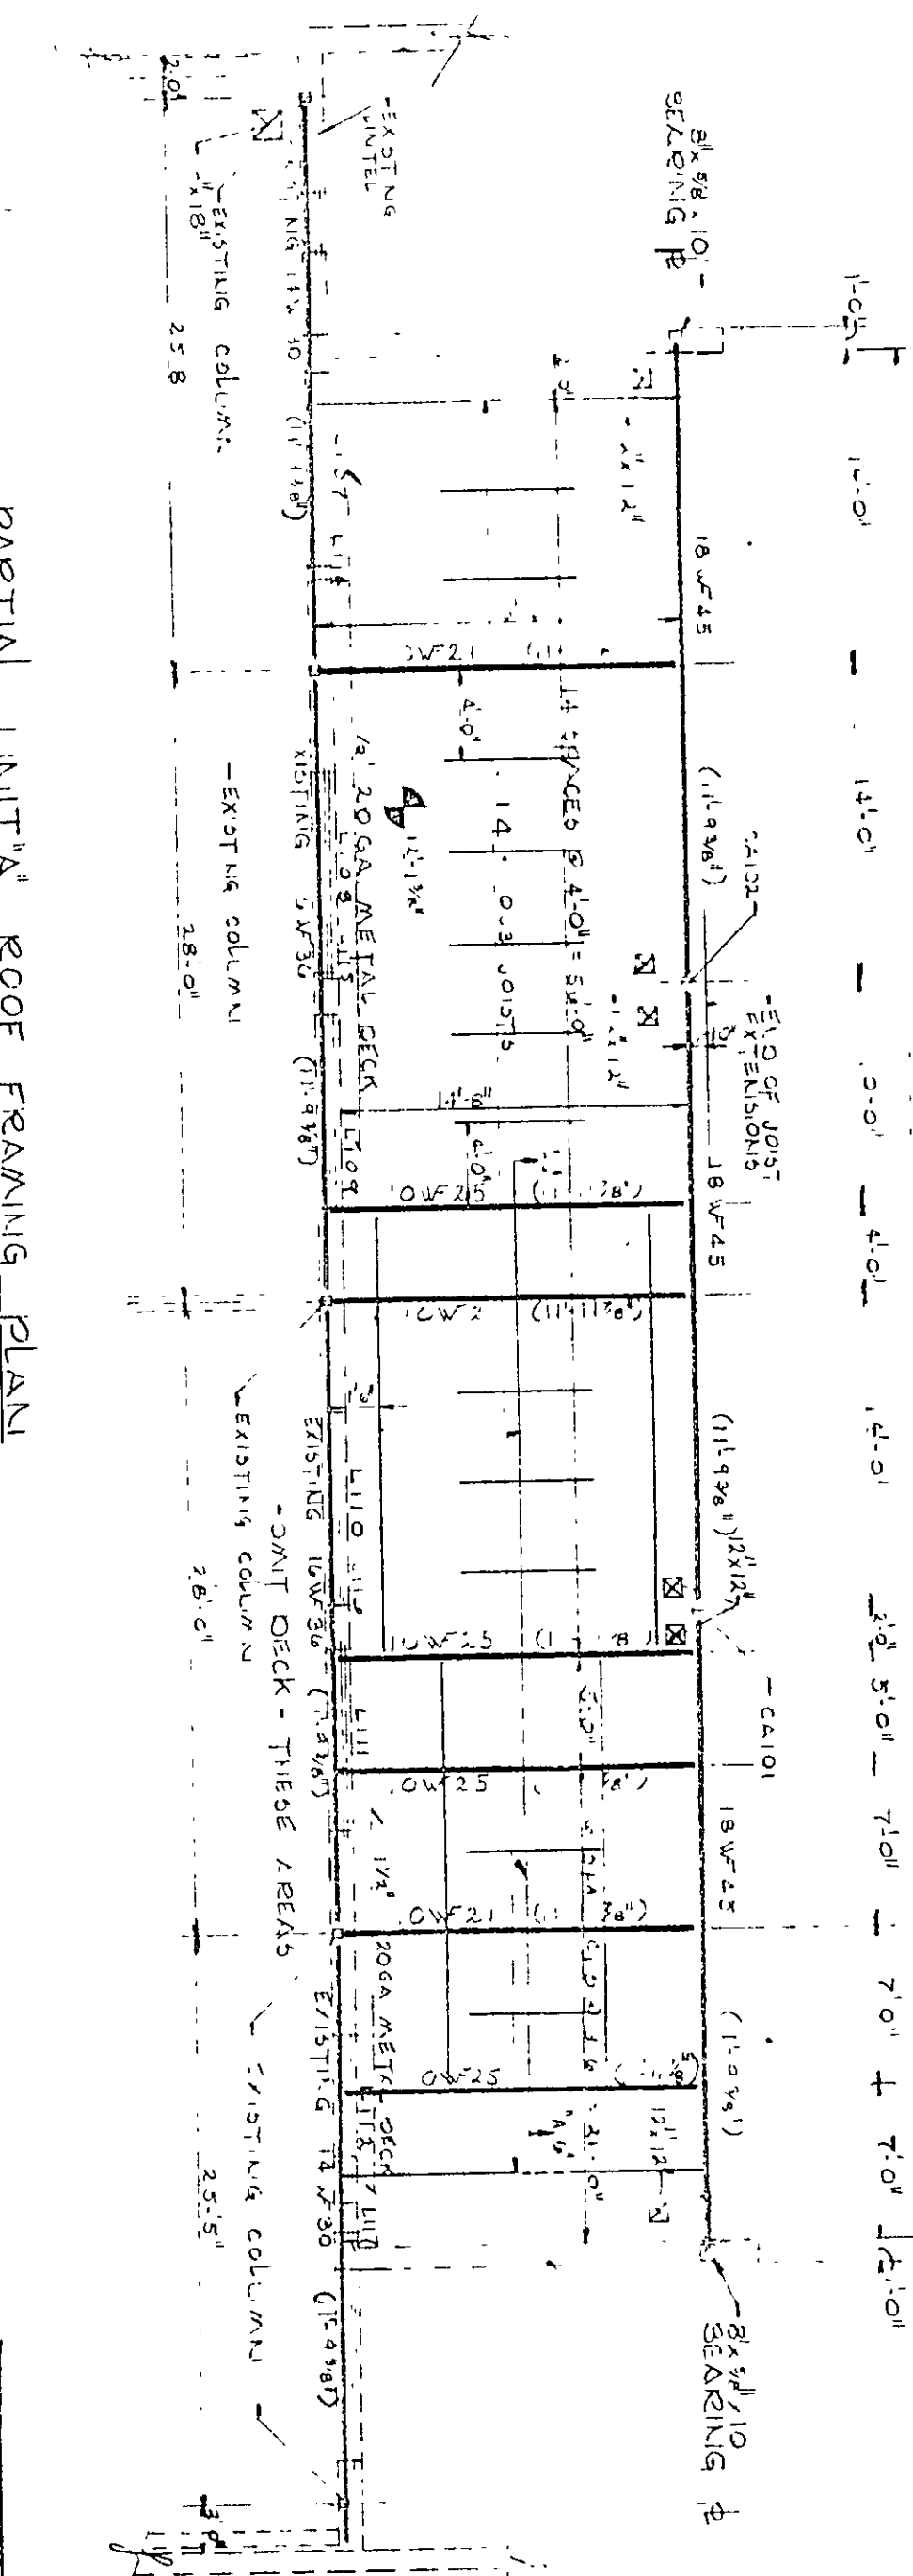


FRAMING PLAN FOR MECHANICAL AIR HANDLING UNIT
SCALE: 1/4" = 1'-0"

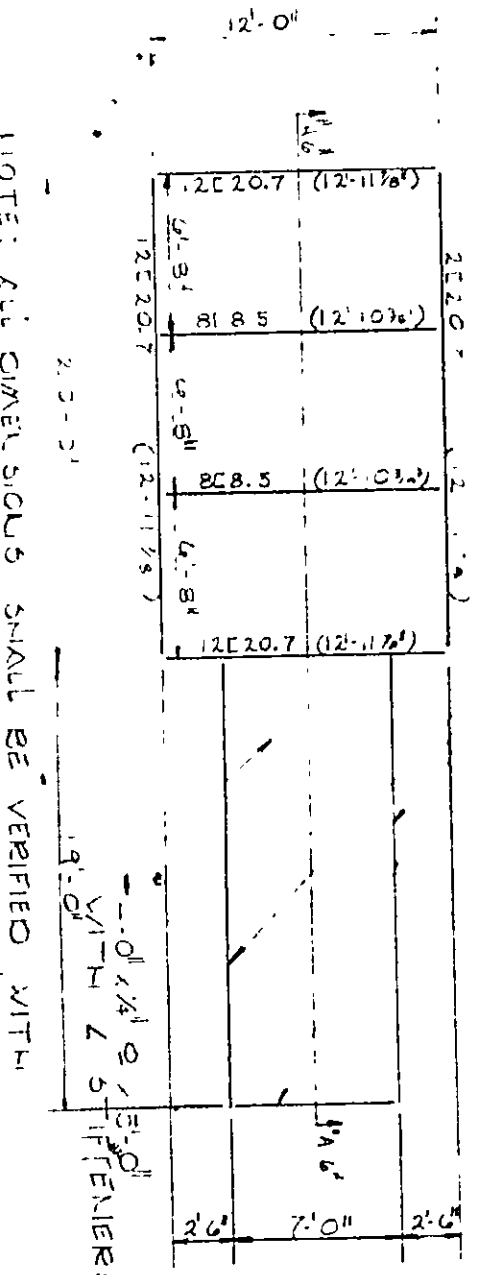

SECTION 11-11
SCALE: 1/4" = 1'-0"


PARTIAL UNIT ROOF FRAMING PLAN
SCALE: 1/4" = 1'-0"

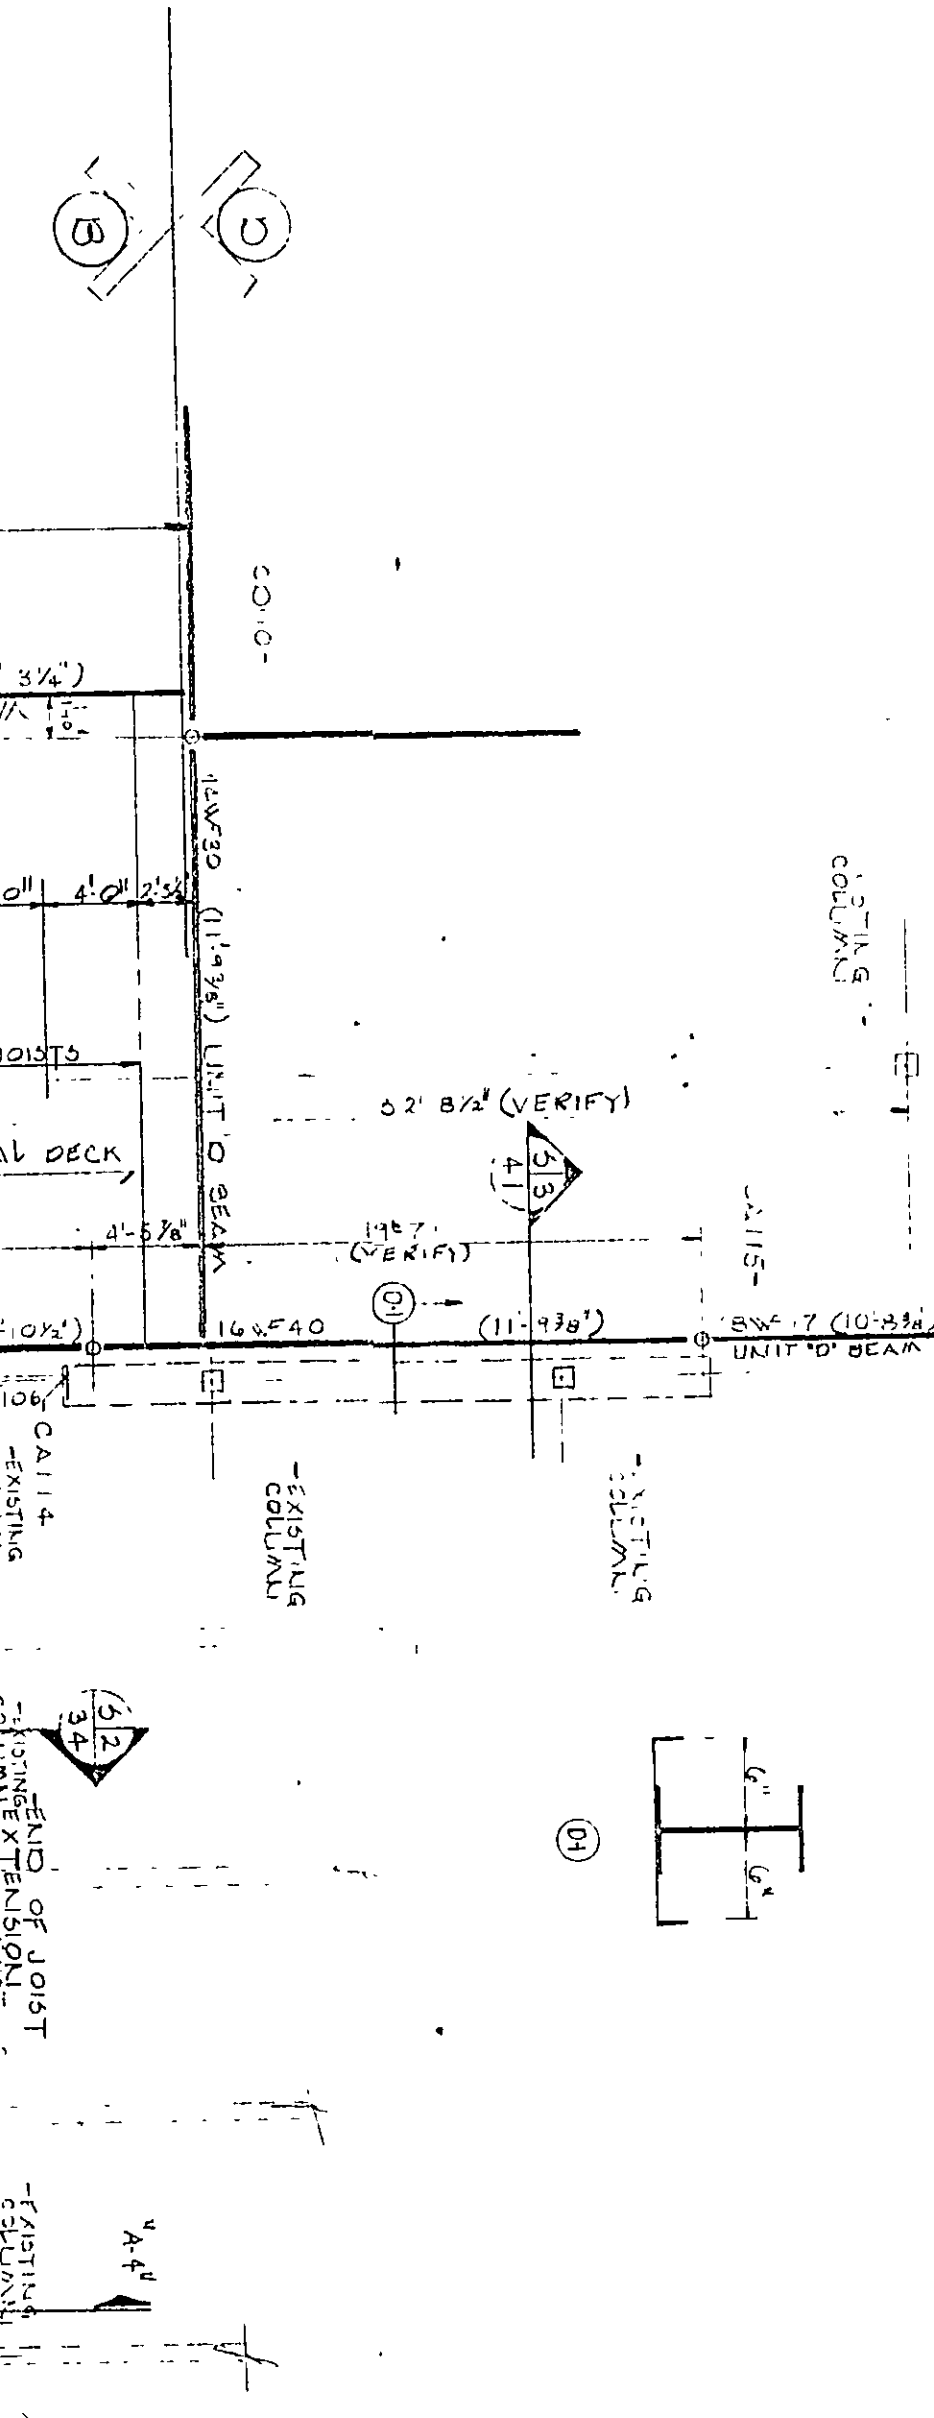

INTEL SCHEDULE

MARK	SPAN	SECTION	CONNECTION	LENGTH	WIDTH
1.01	10'-0"	10'-0"	10'-0"	10'-0"	10'-0"
1.02	10'-0"	10'-0"	10'-0"	10'-0"	10'-0"
NOTES: 1. ALL DIMENSIONS SHALL BE IN FEET AND INCHES. 2. ALL DIMENSIONS SHALL BE TO CENTER UNLESS NOTED OTHERWISE.

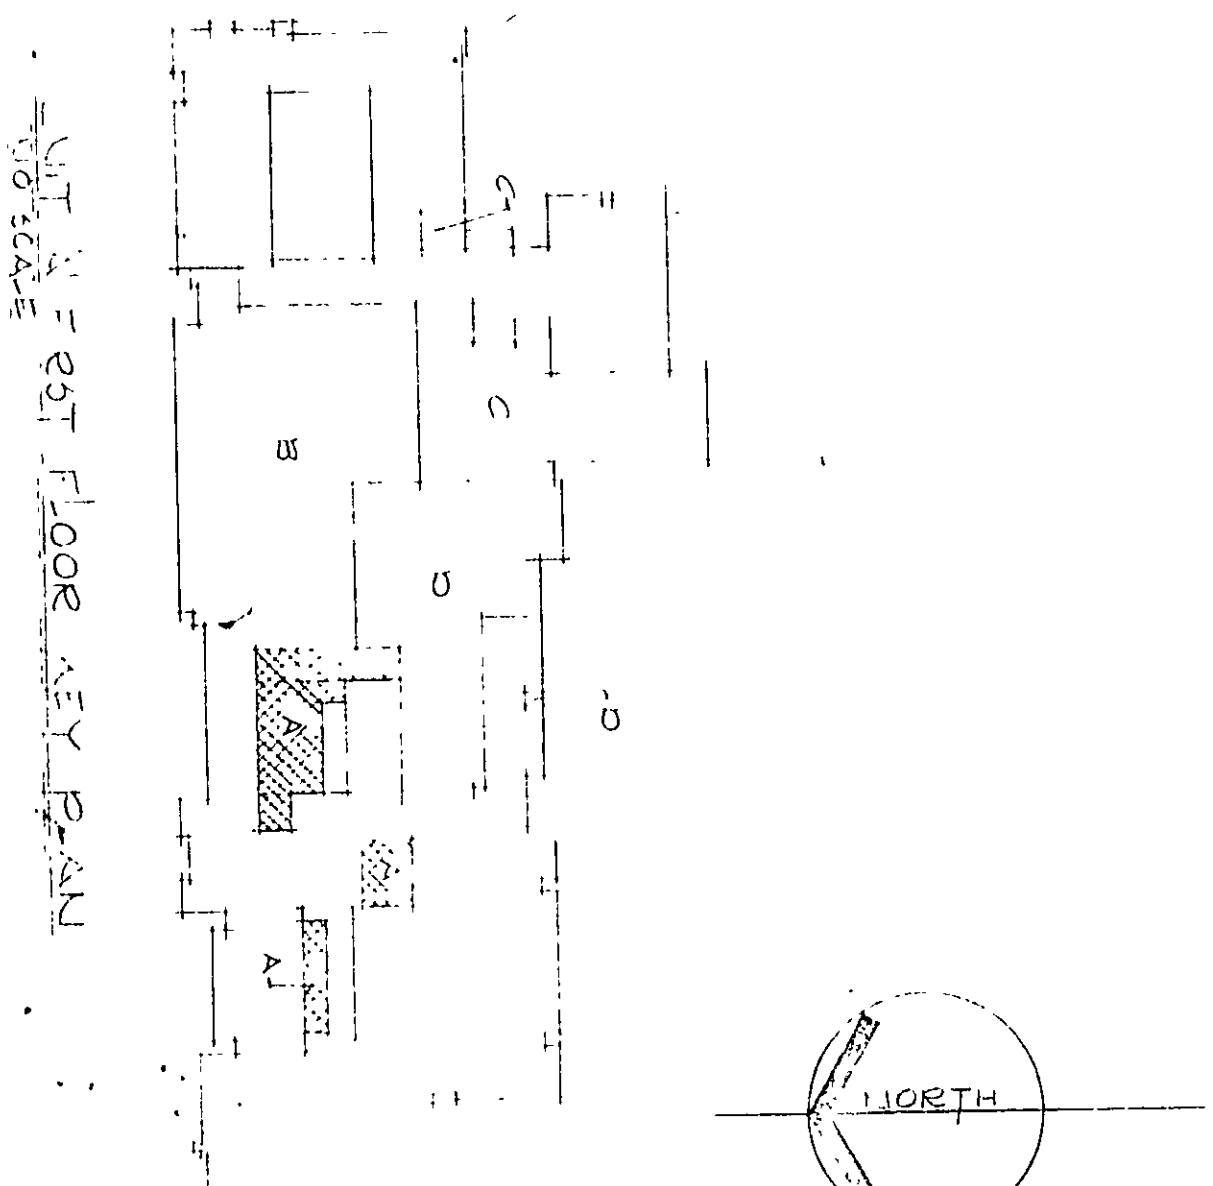

UNIT FIRST FLOOR FRAMING PLAN
SCALE: 1/4" = 1'-0"

UNIT ROOF FRAMING PLAN
SCALE: 1/4" = 1'-0"

EVERETT I. BROWN COMPANY - ARCHITECTS & ENGINEERS
5500 BRADBURY AVENUE - PARK FLETCHER
INDIANAPOLIS, INDIANA
SHEET G-6 OF 72
ADDITION TO CHESTERON HIGH SCHOOL