

- FRAMING PLAN NOTES**
1. SEE SHEET G-19 FOR GENERAL FRAMING NOTES AND DETAILS.
 2. ALL DIMENSIONS ARE TO FACE UNLESS NOTED OTHERWISE.
 3. ALL JOISTS ARE TO BE SPACED AT 16" O.C. UNLESS NOTED OTHERWISE.
 4. ALL JOISTS ARE TO BE SPACED AT 16" O.C. UNLESS NOTED OTHERWISE.
 5. ALL JOISTS ARE TO BE SPACED AT 16" O.C. UNLESS NOTED OTHERWISE.
 6. ALL JOISTS ARE TO BE SPACED AT 16" O.C. UNLESS NOTED OTHERWISE.
 7. ALL JOISTS ARE TO BE SPACED AT 16" O.C. UNLESS NOTED OTHERWISE.
 8. ALL JOISTS ARE TO BE SPACED AT 16" O.C. UNLESS NOTED OTHERWISE.
 9. ALL JOISTS ARE TO BE SPACED AT 16" O.C. UNLESS NOTED OTHERWISE.
 10. ALL JOISTS ARE TO BE SPACED AT 16" O.C. UNLESS NOTED OTHERWISE.

LINTEL SCHEDULE








MARK	SPAN	SECTION	CONNECTION	LENGTH	WIDTH
L101	10'-0"	10'-0"	10'-0"	10'-0"	10'-0"
L102	10'-0"	10'-0"	10'-0"	10'-0"	10'-0"
NOTES: ALL MATERIALS SHALL BE AS SHOWN, UNLESS NOTED OTHERWISE.

COLUMN SCHEDULE

MARK	SECTION	TOP OF BASE	TOP OF DECK
C101	10'-0"	10'-0"	10'-0"
C102	10'-0"	10'-0"	10'-0"
NOTES: ALL MATERIALS SHALL BE AS SHOWN, UNLESS NOTED OTHERWISE.

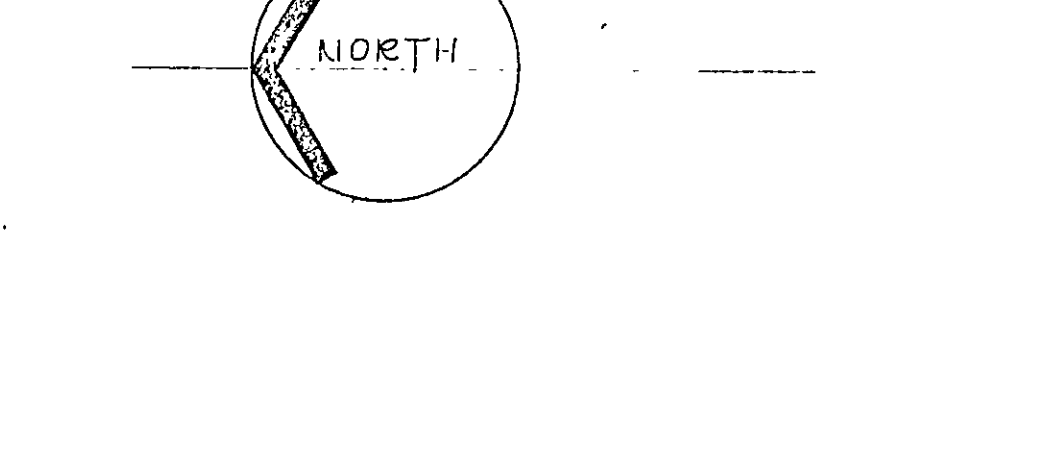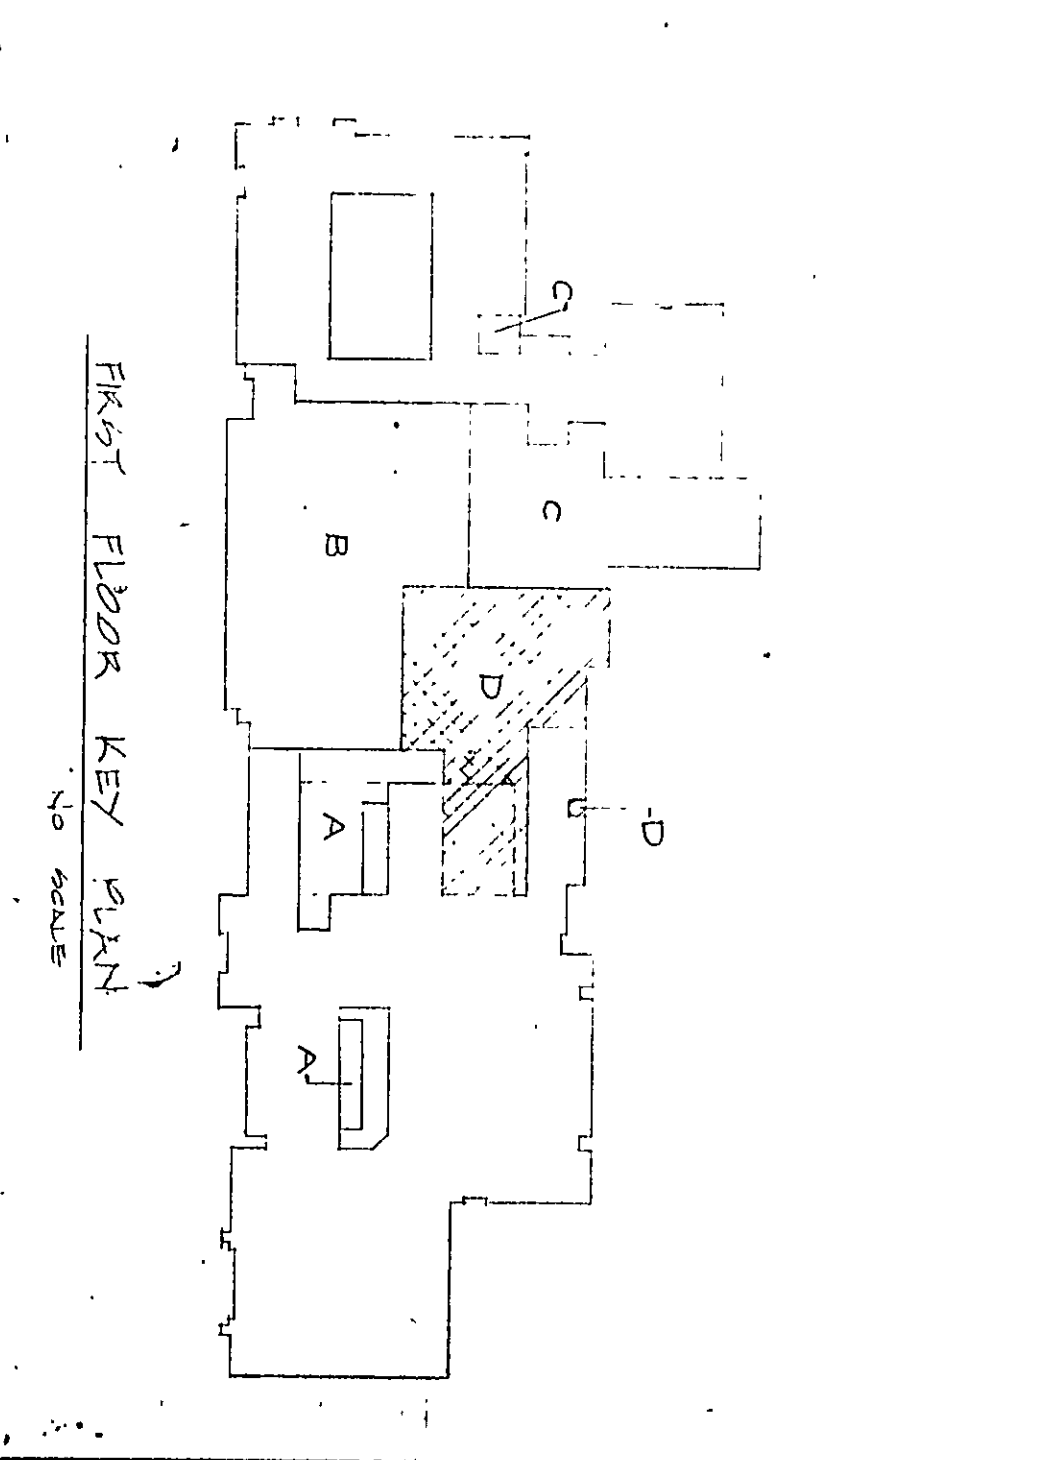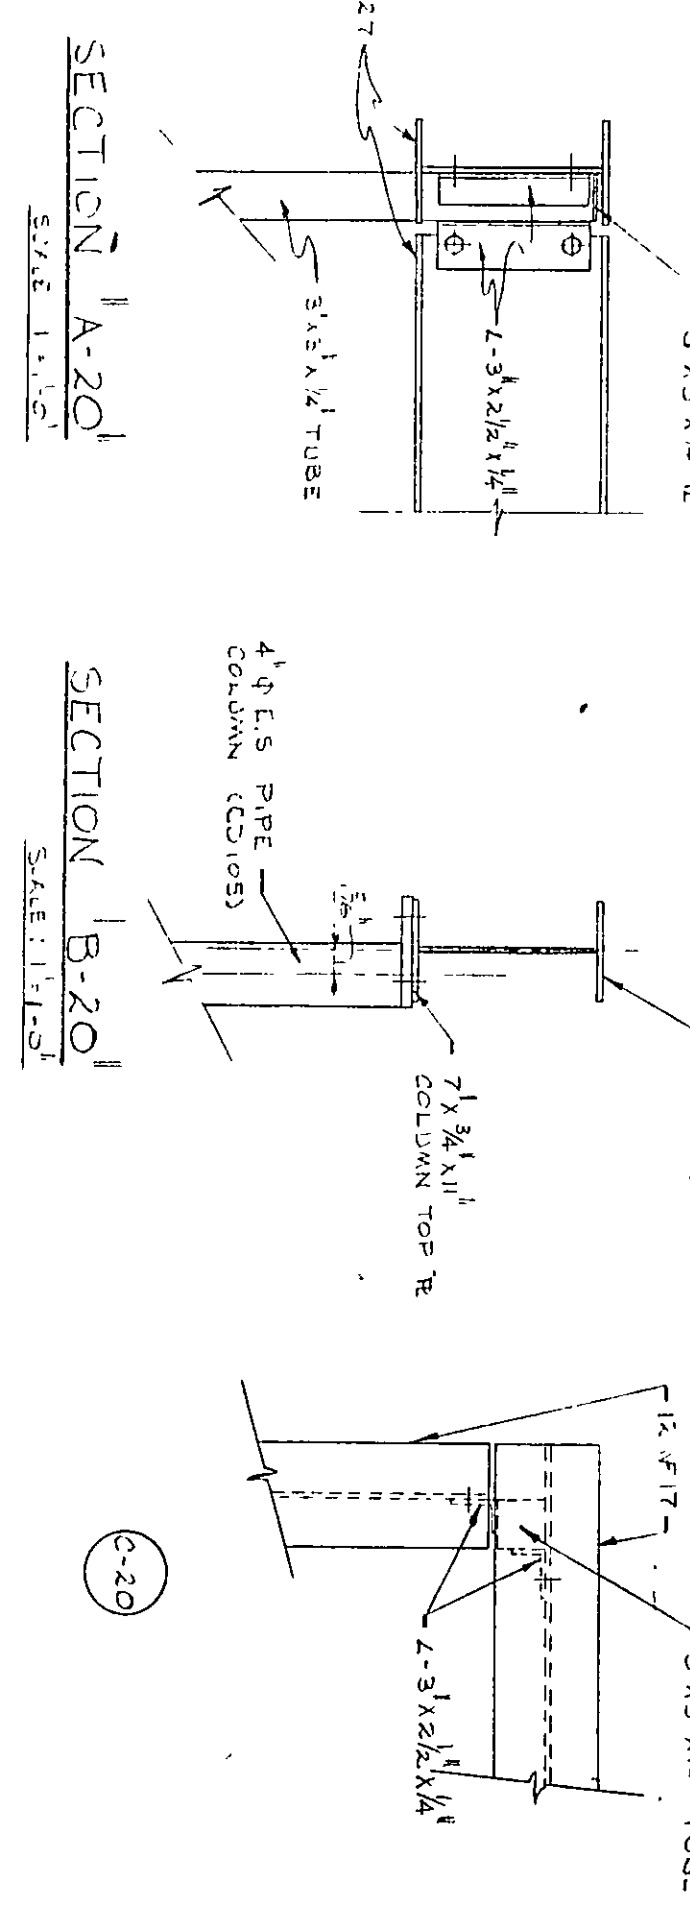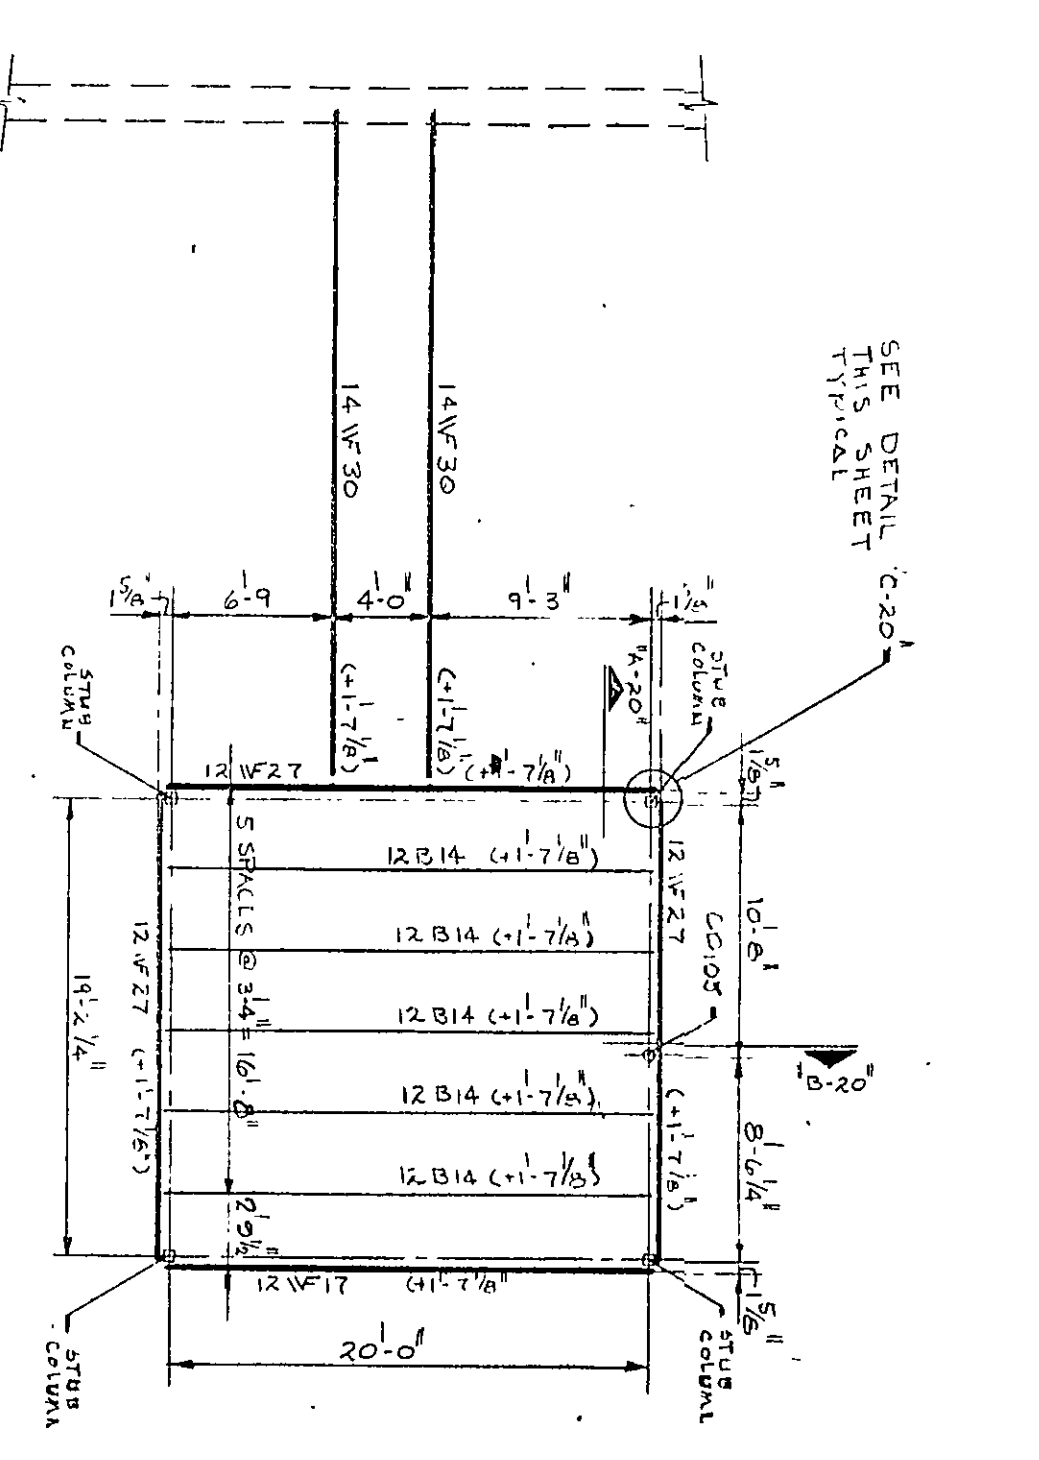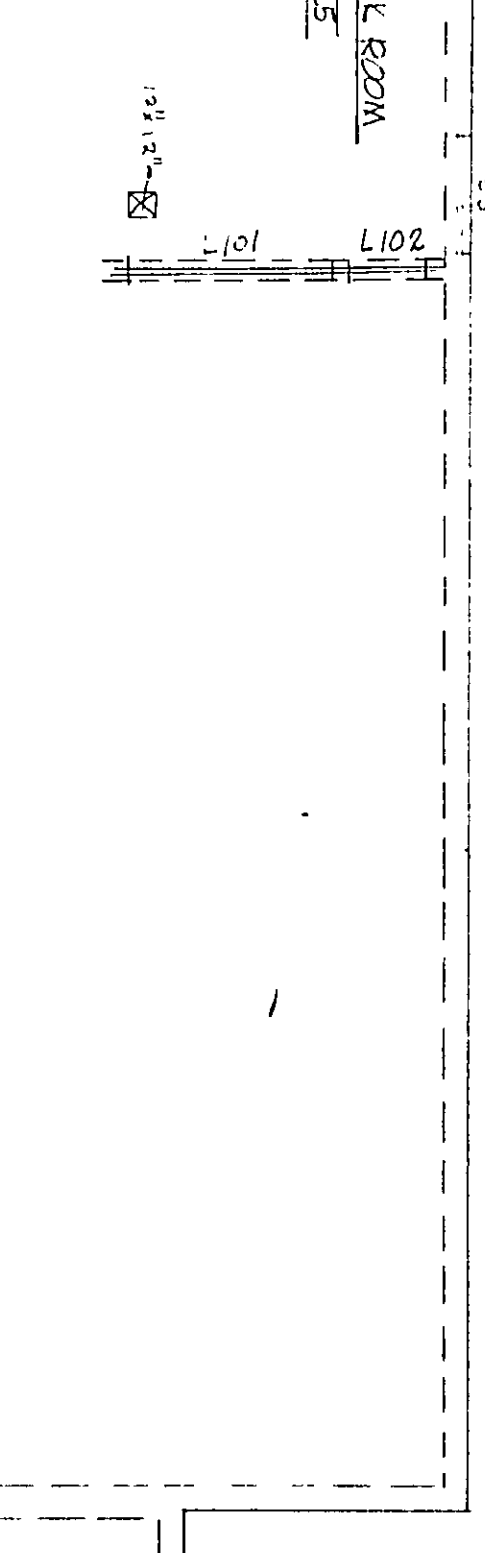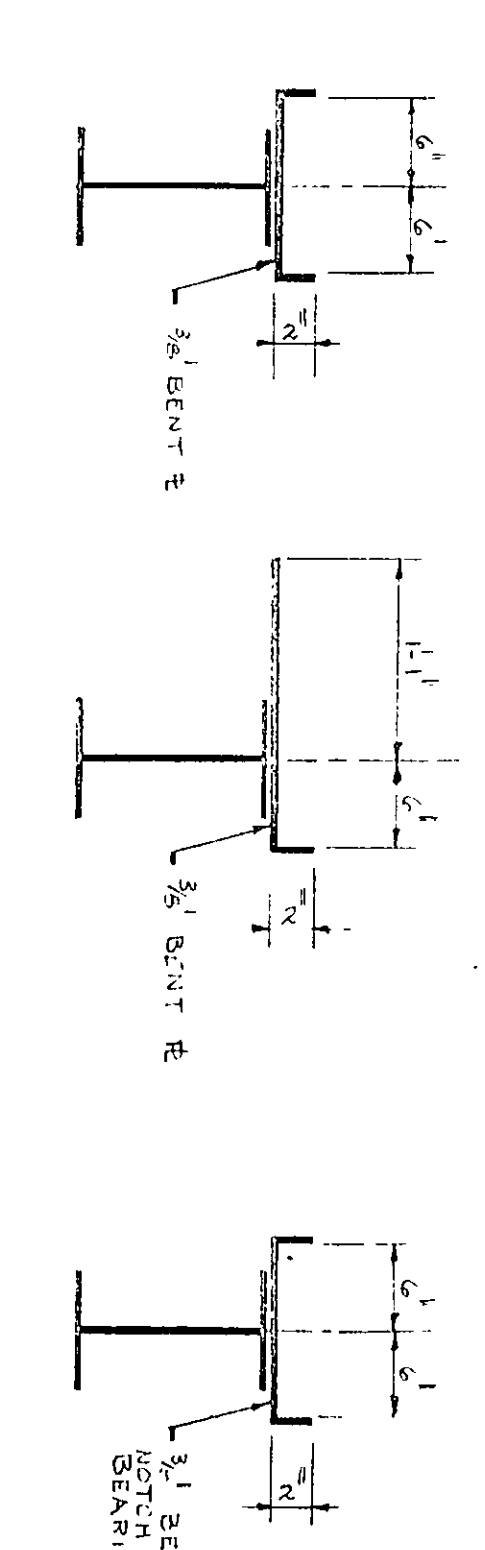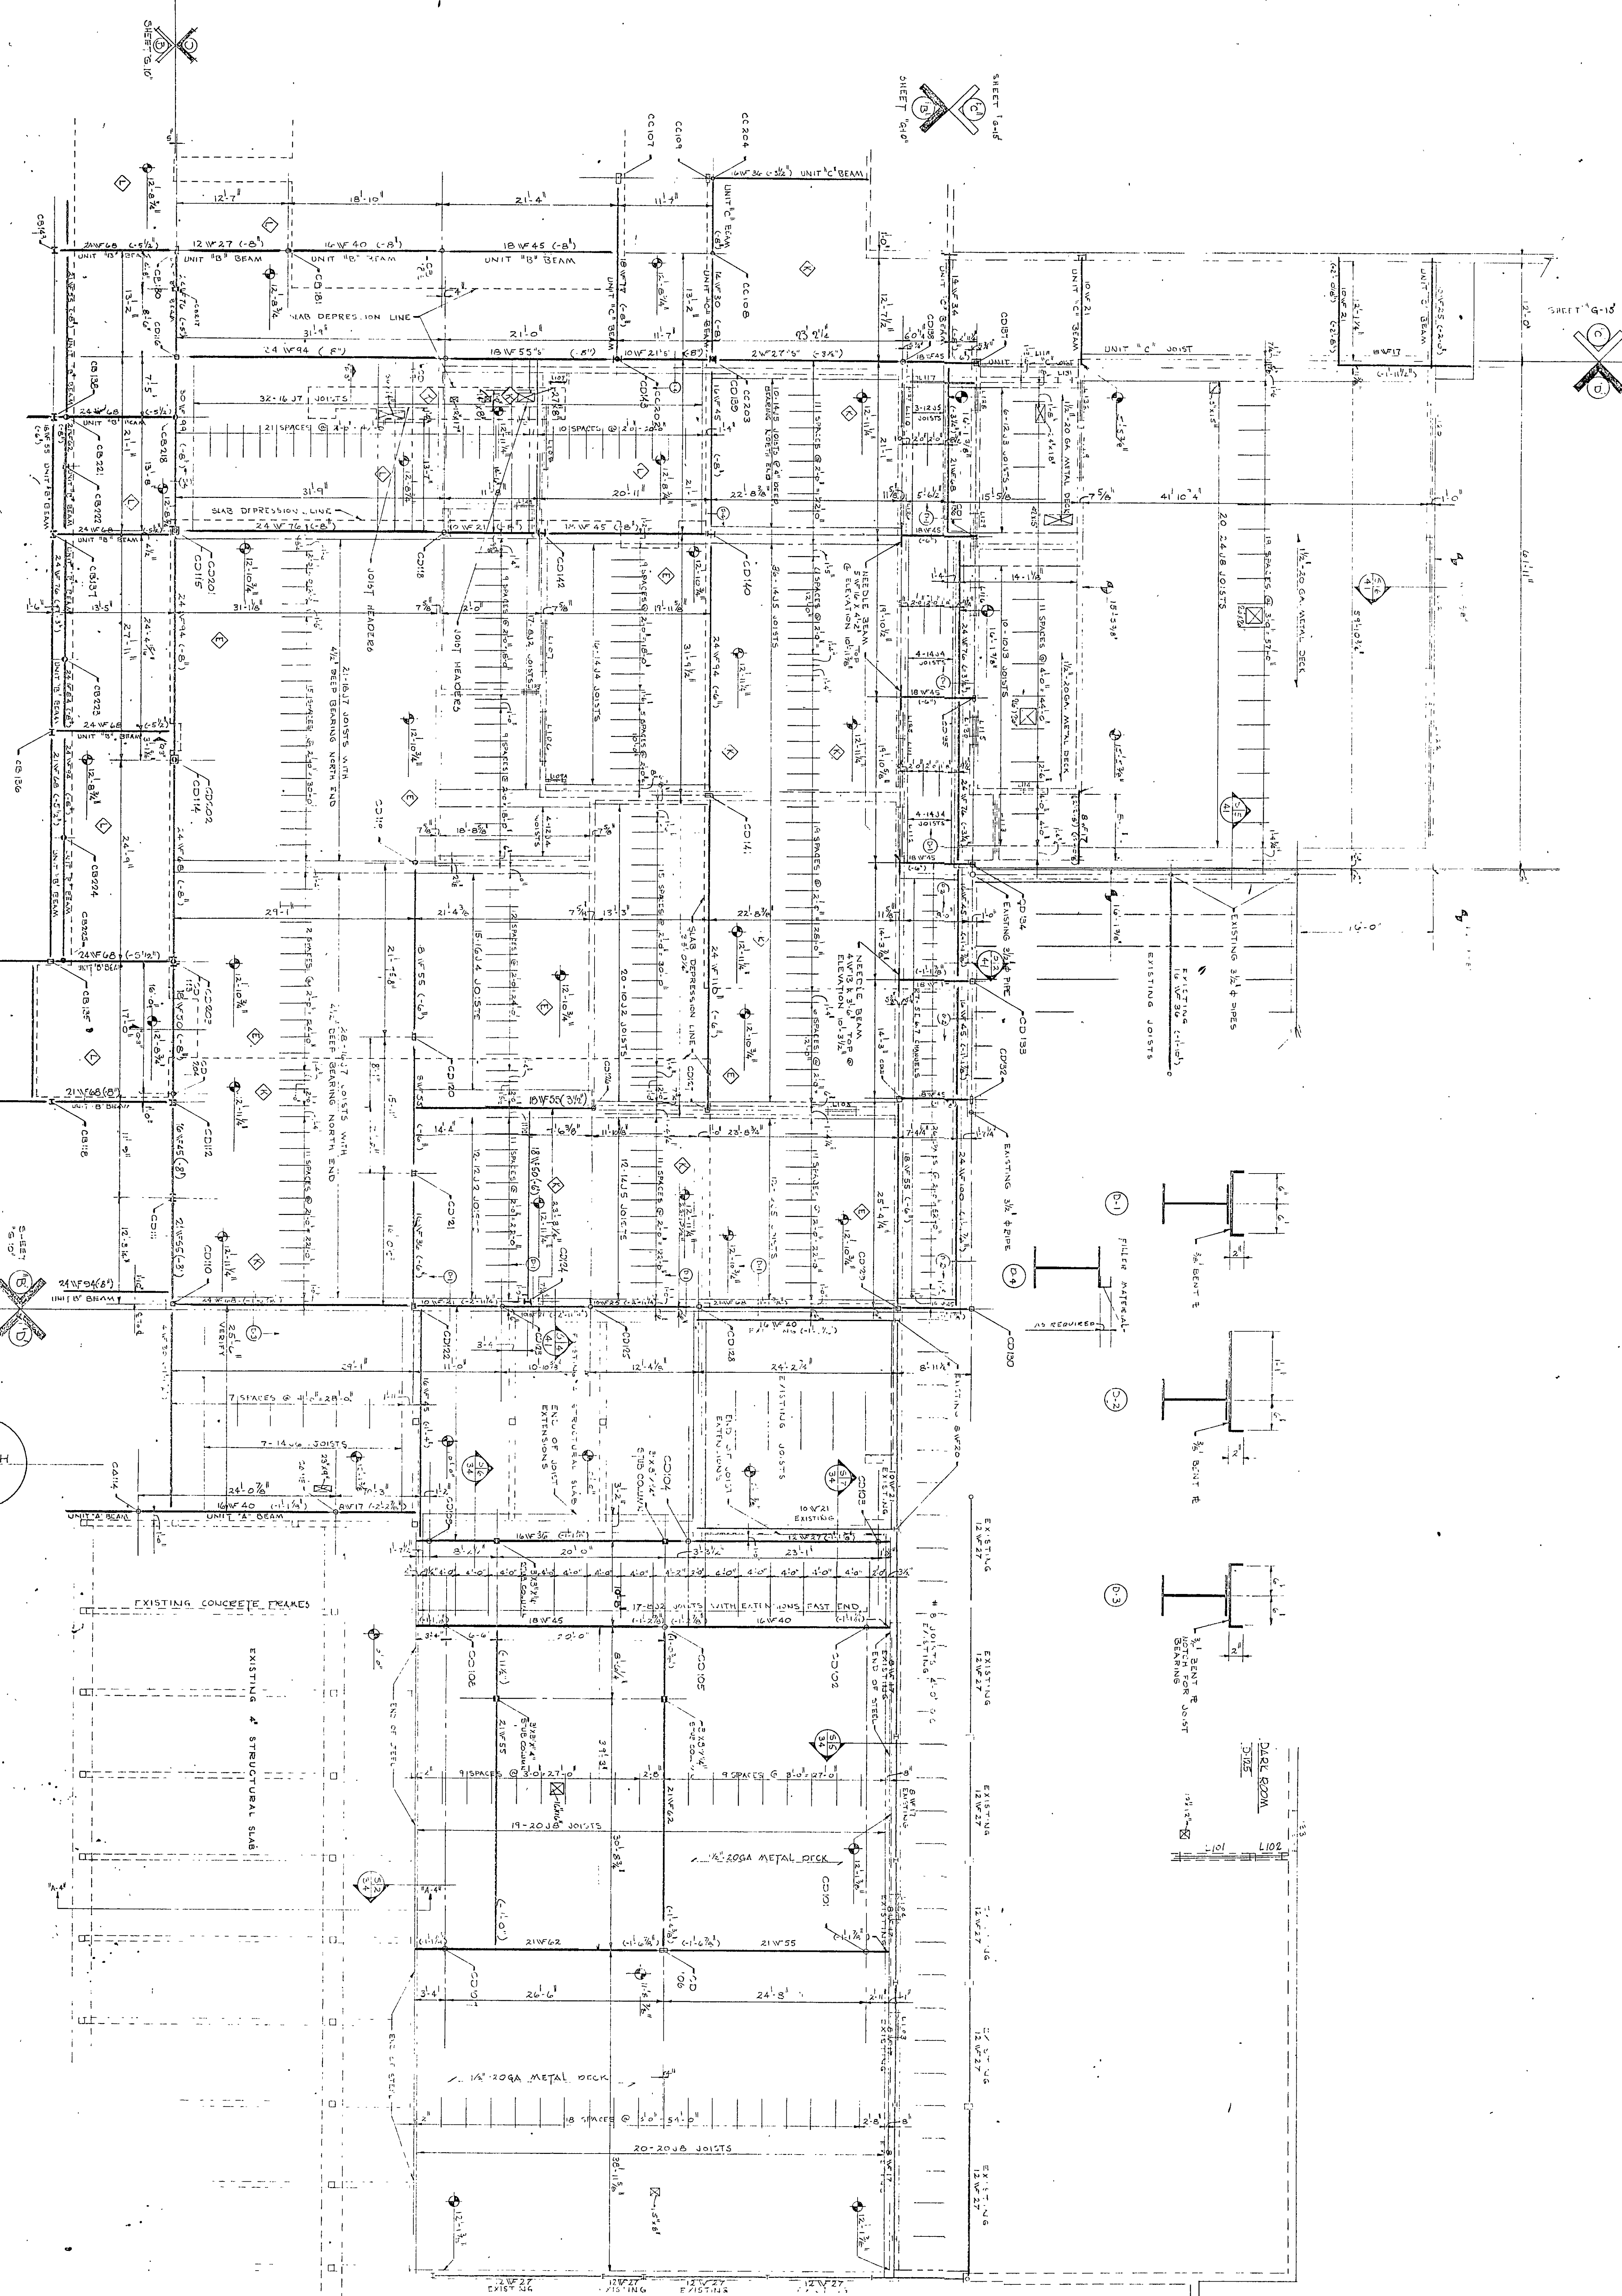

UNIT B1 SECOND FLOOR (PARTIAL) & UNIT B2 ROOF FRAMING PLAN

SCALE: 1/8" = 1'-0"

EVERETT I. BROWN COMPANY -- ARCHITECTS & ENGINEERS
5500 BRADBURY AVENUE -- PARK FLETCHER
INDIANAPOLIS, INDIANA

ADDITION TO CHESTERTON HIGH SCHOOL

SHEET G-20 OF 32