

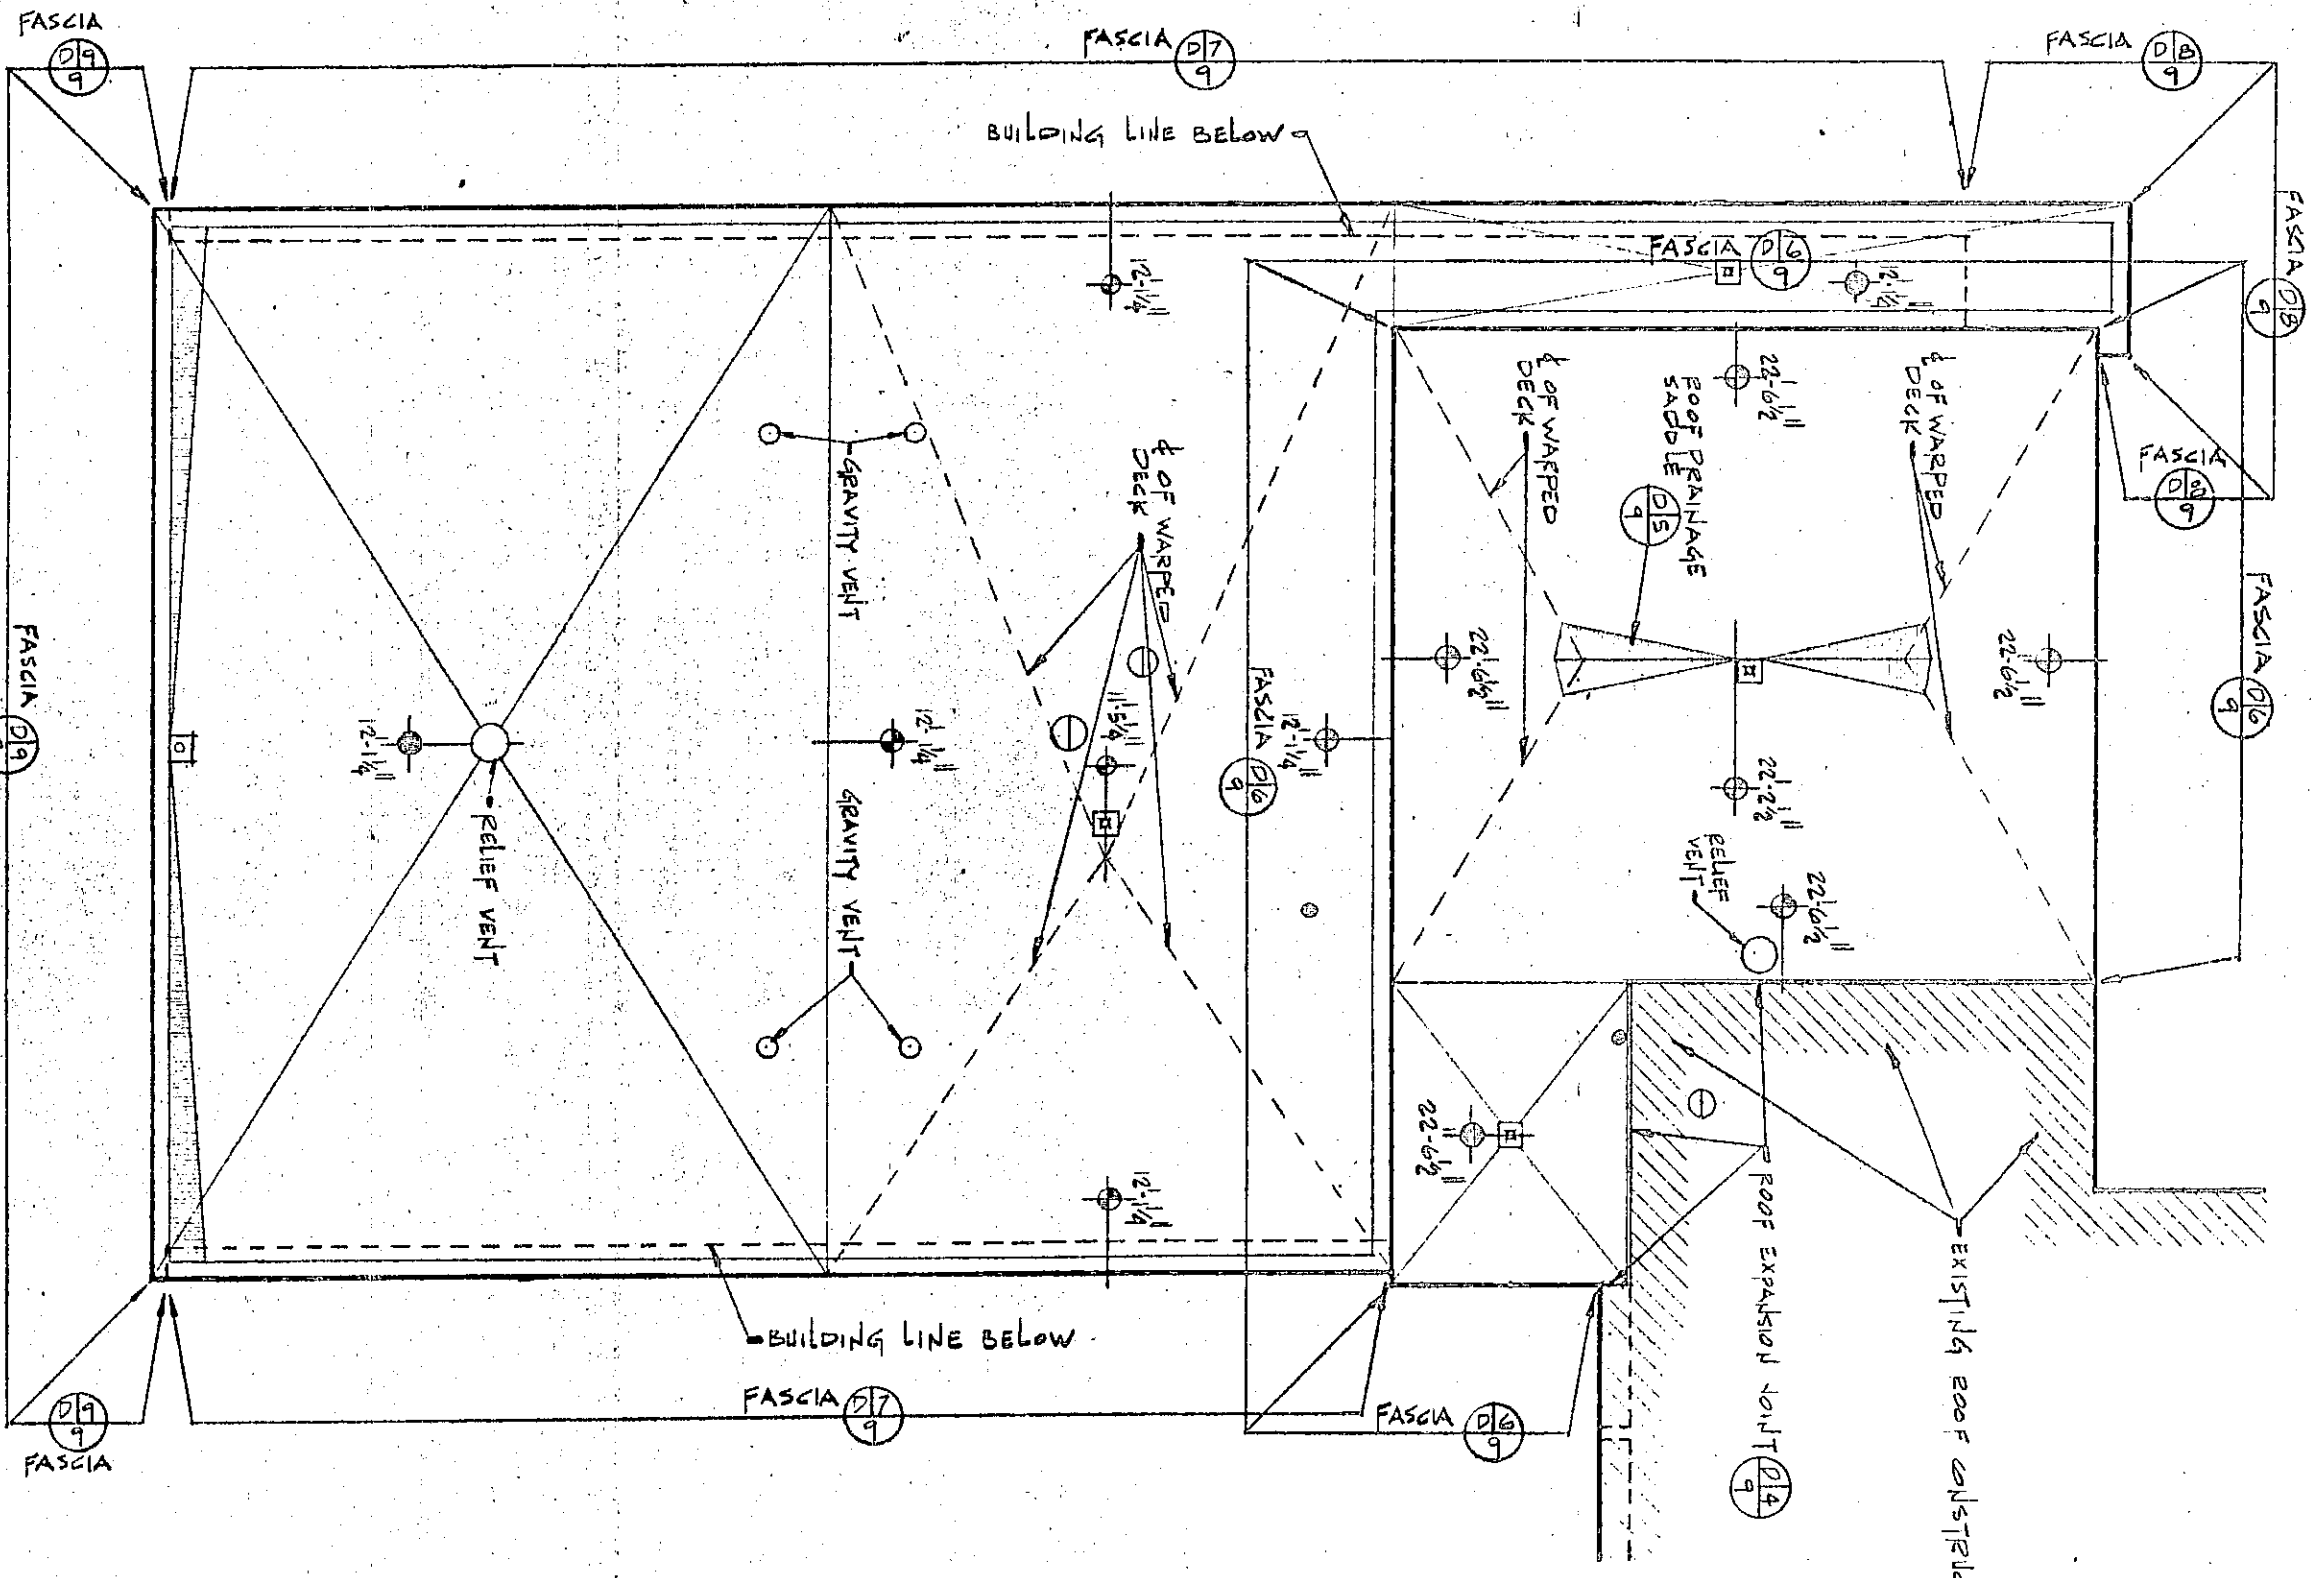



ROOF PLAN SYMBOLS	
	Roof panel
	Parapet wall
	Roof drain
	Roof vent
	Roof curb
	Roof edge
	Roof slope
	Roof break

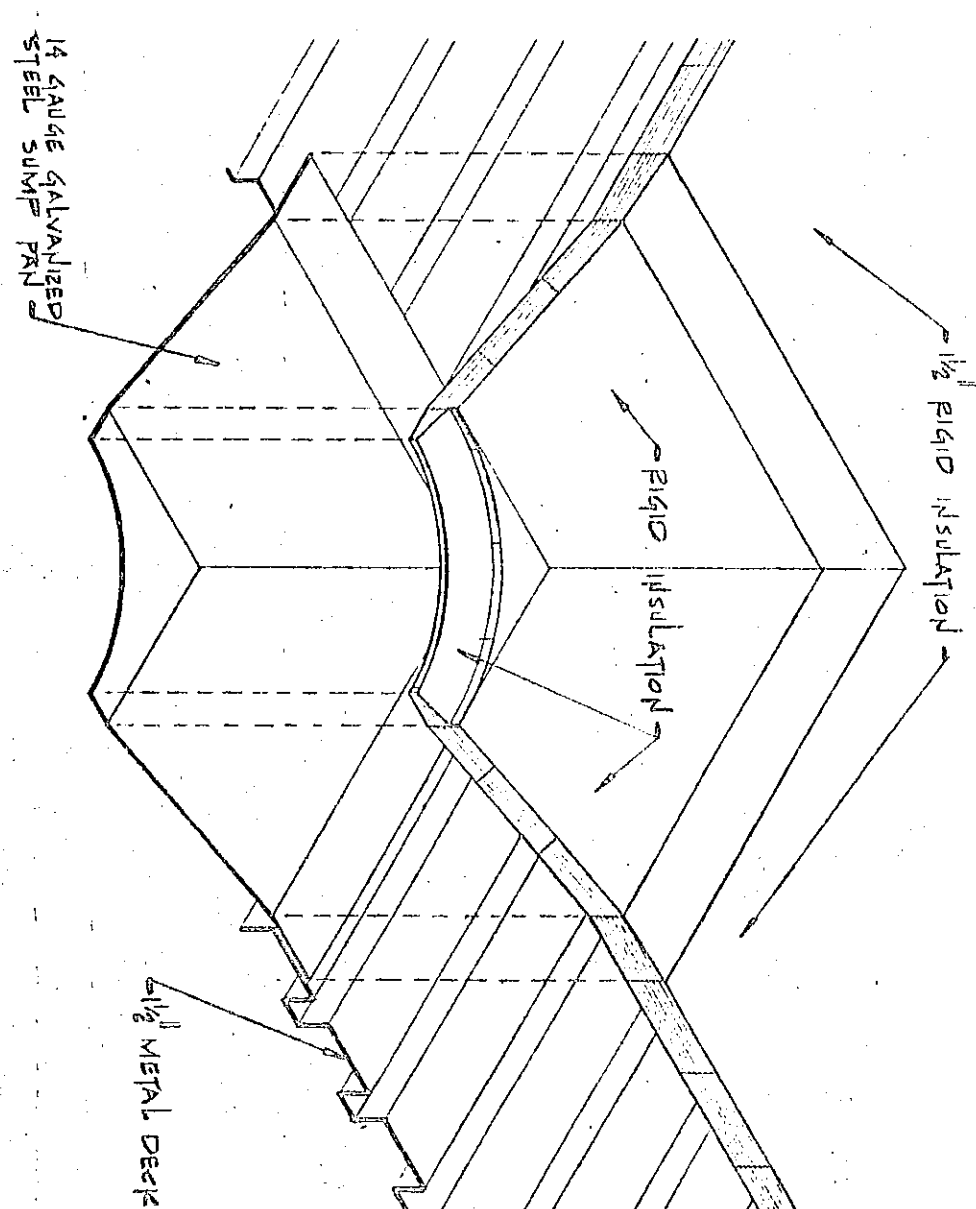


ROOF PLAN
SCALE 1/4" = 1'-0"

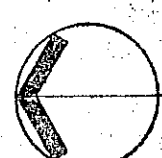


QUARTER ISOMETRIC OF ROOF DRAIN
SLUMP PAN AND INSULATION
SCALE 1/4" = 1'-0"

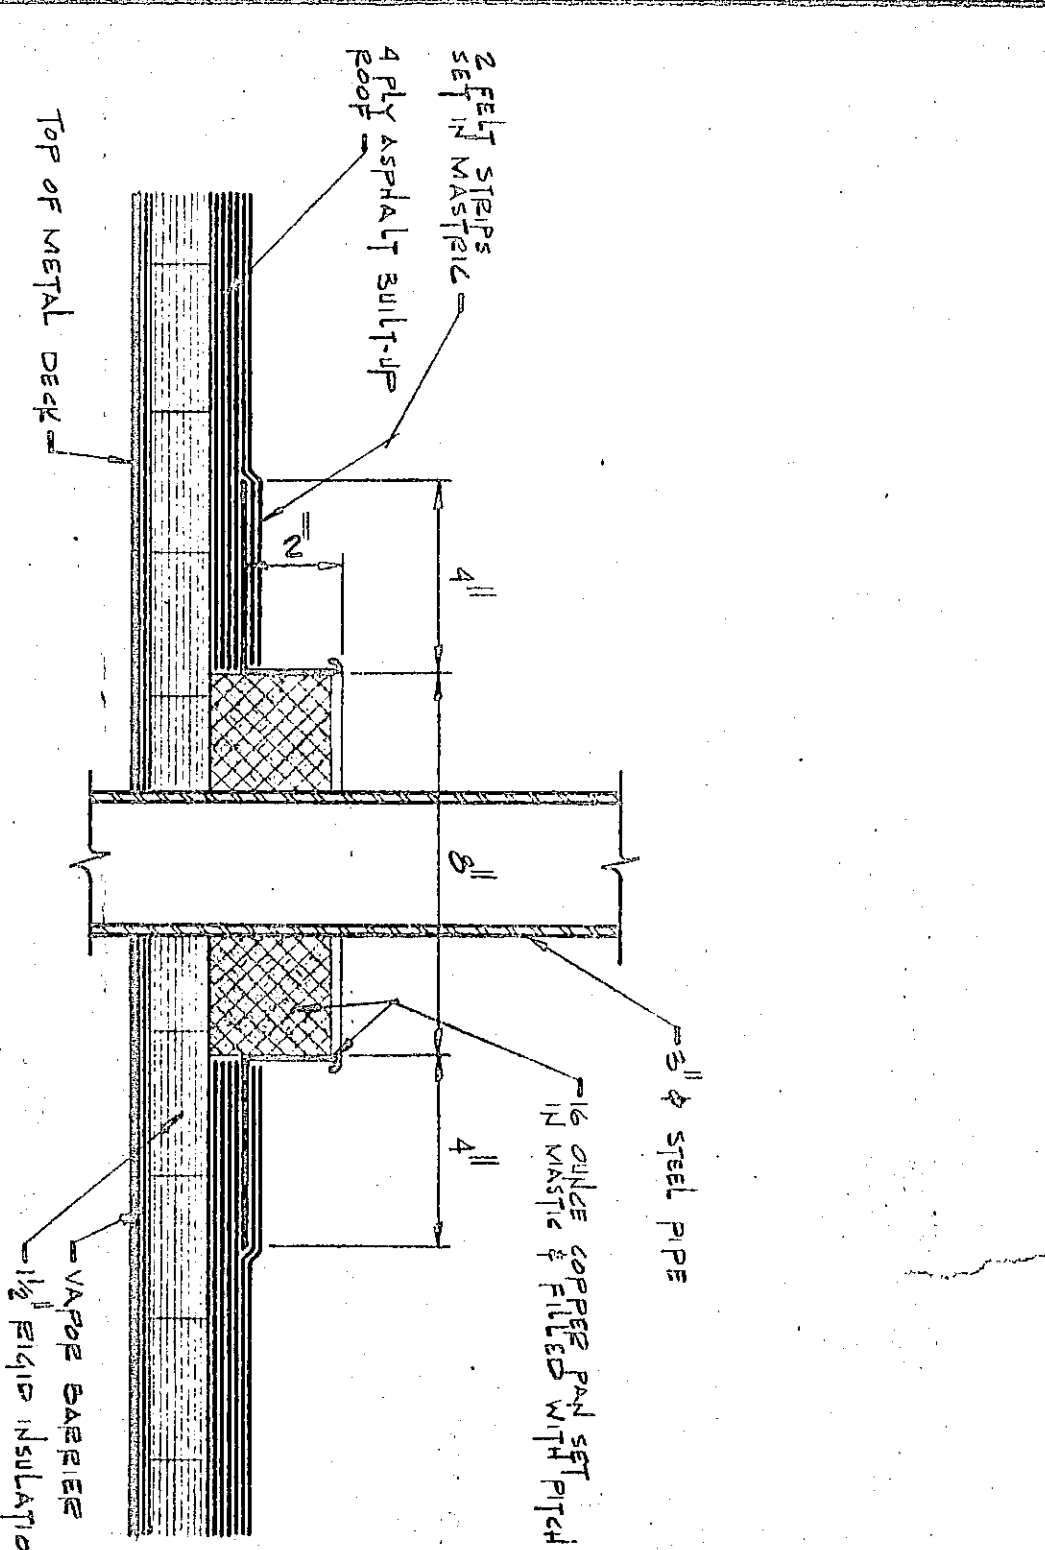


PITCH POCKET DETAIL
SCALE 3/4" = 1'-0"

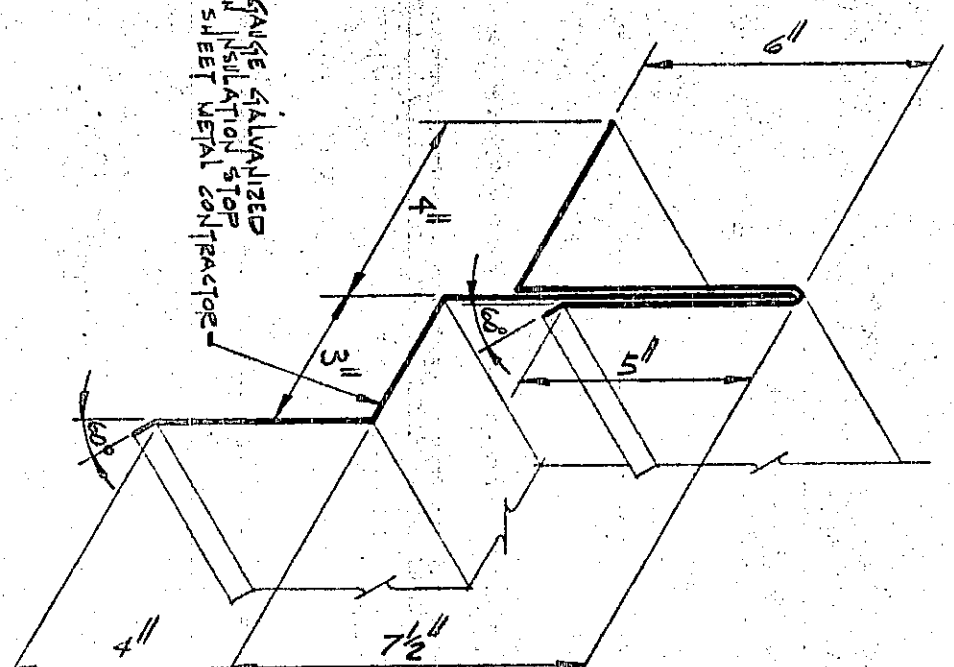


INSULATION STOP
SCALE 3/4" = 1'-0"

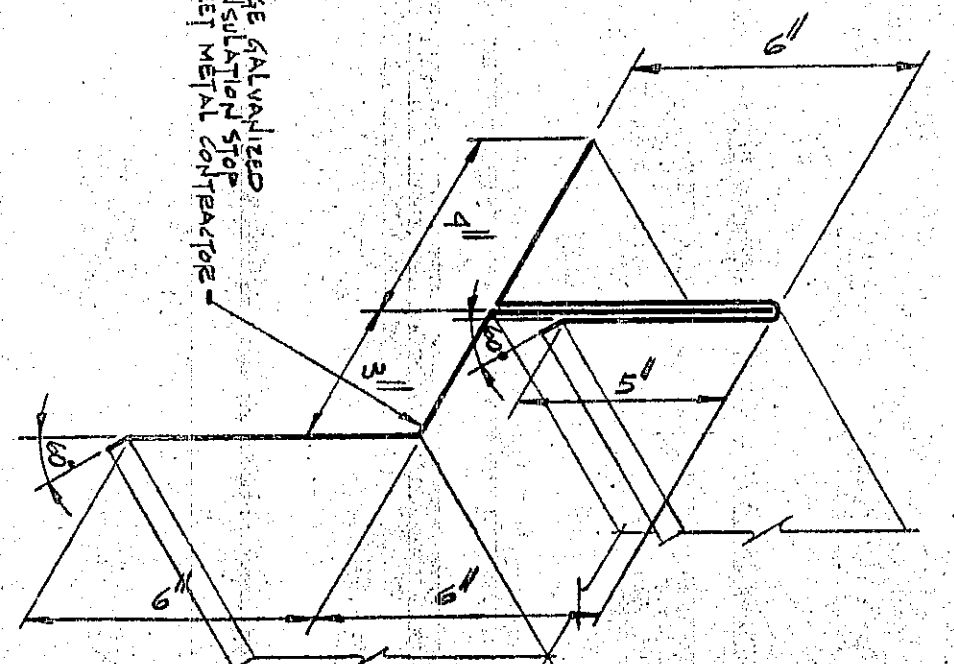


INSULATION STOP
SCALE 3/4" = 1'-0"

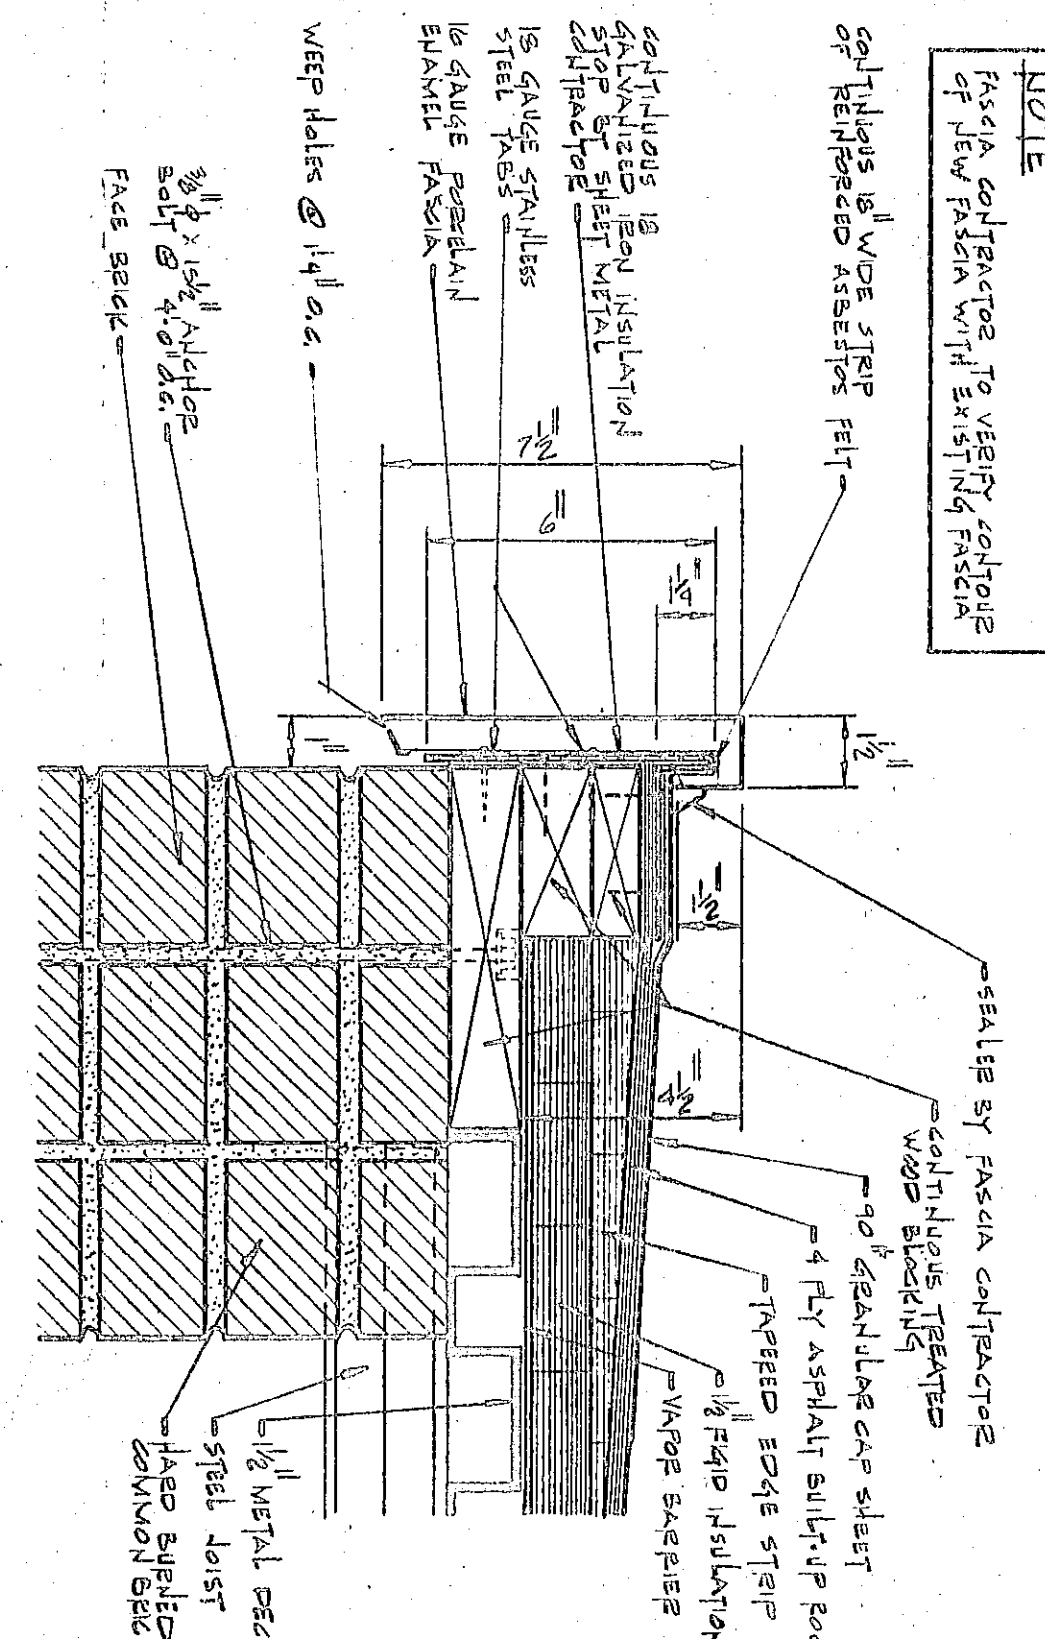


PORCELAIN ENAMEL FASCIA DETAIL
SCALE 3/4" = 1'-0"

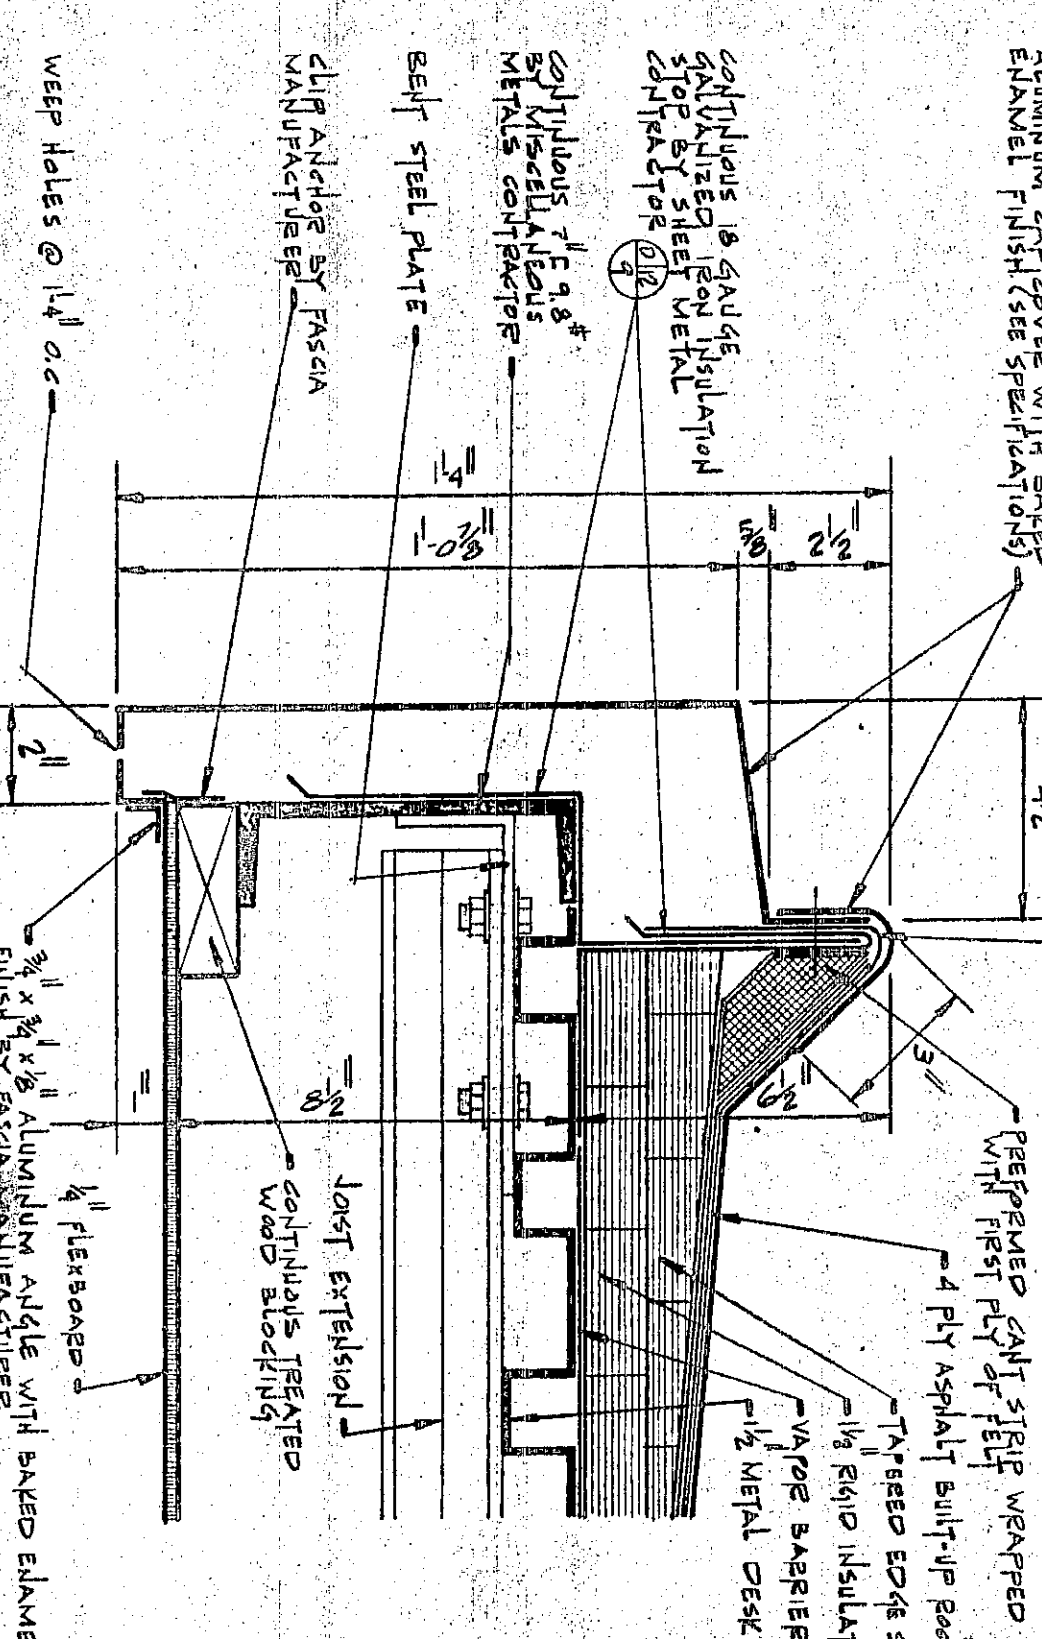


ALUMINUM FASCIA DETAIL
SCALE 3/4" = 1'-0"

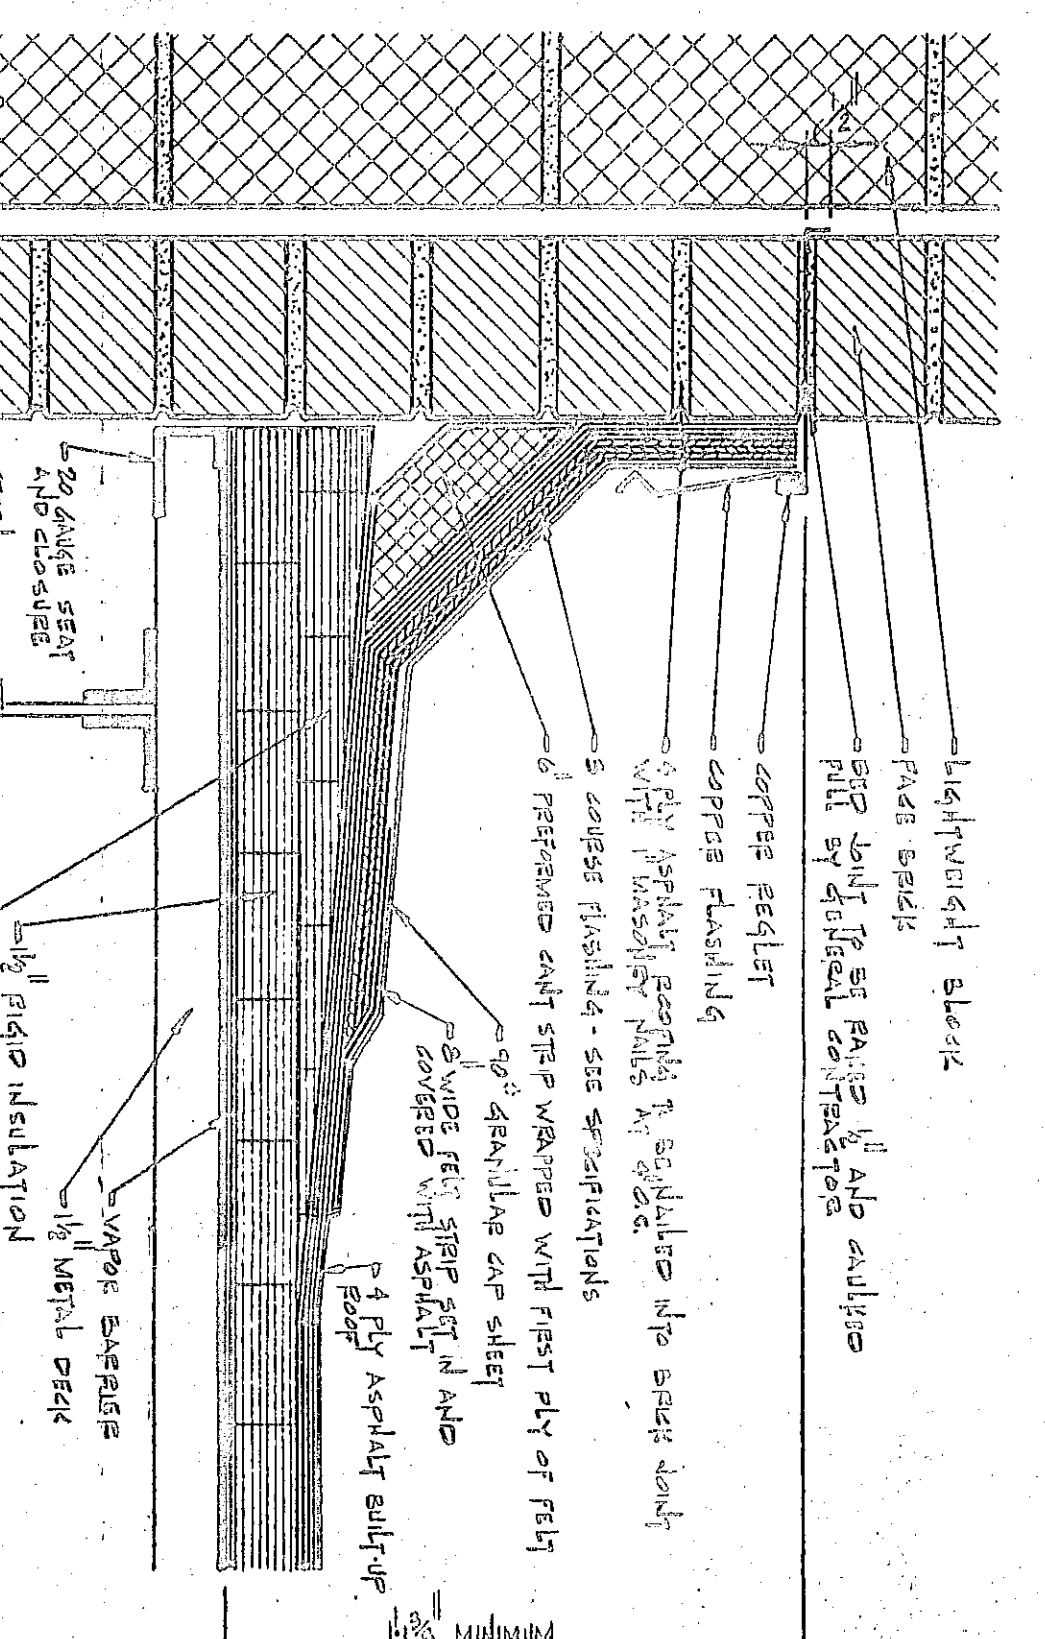


FLASHING DETAIL
SCALE 3/4" = 1'-0"

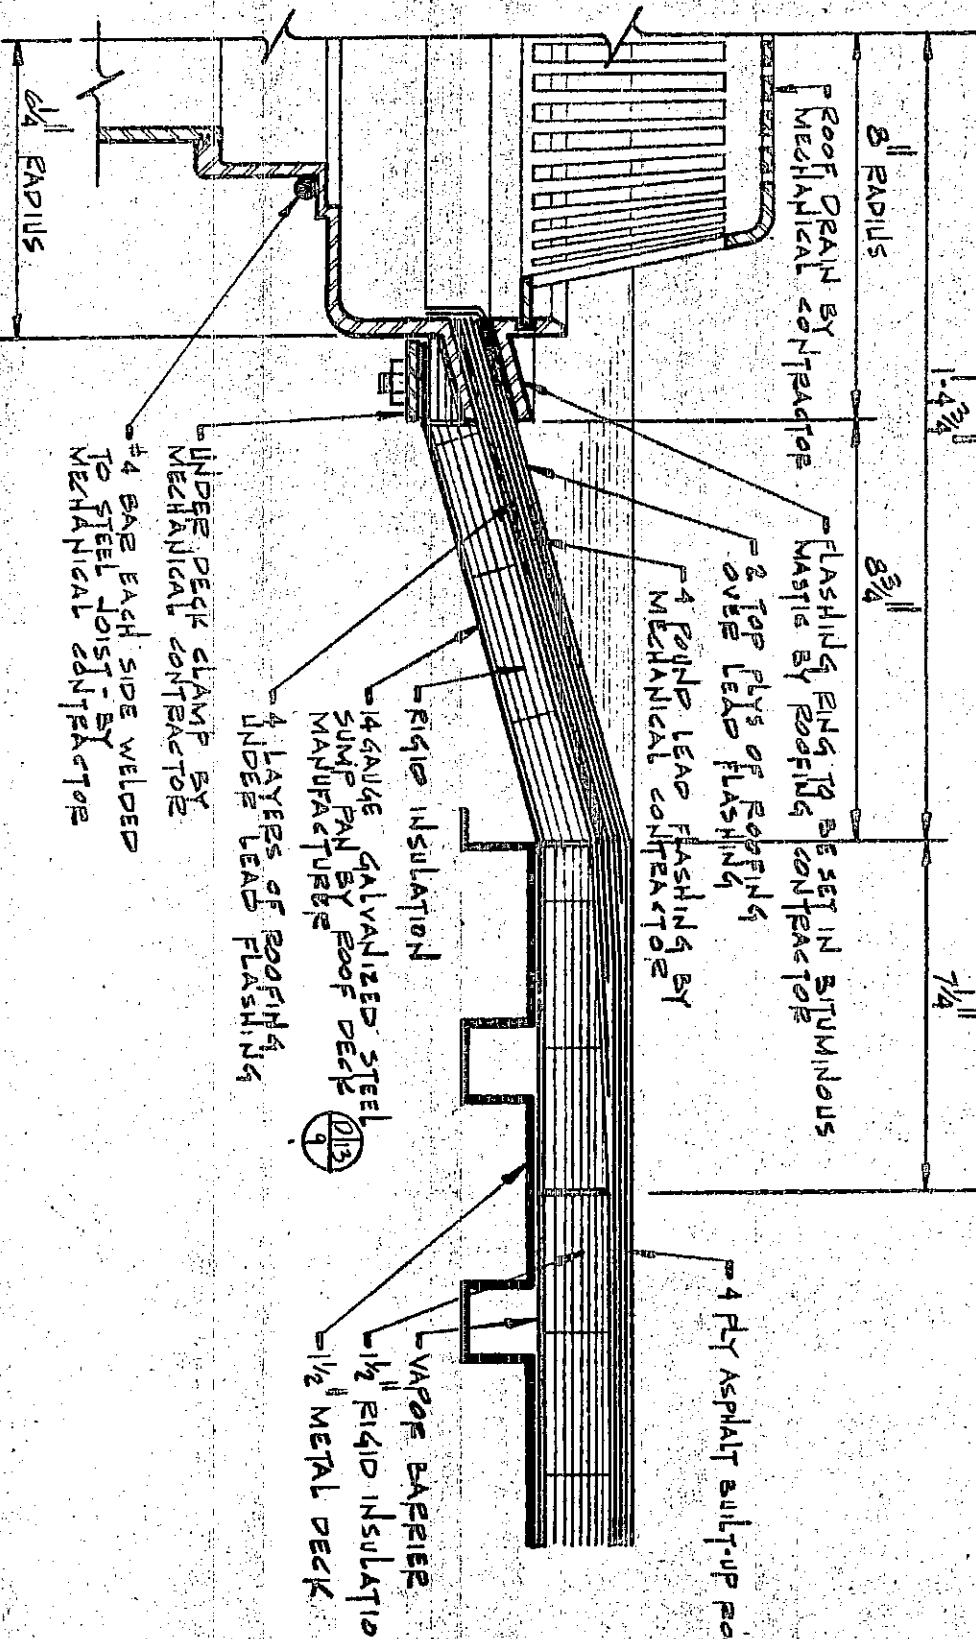


ROOF DRAIN AND SLUMP PAN DETAIL
SCALE 3/4" = 1'-0"

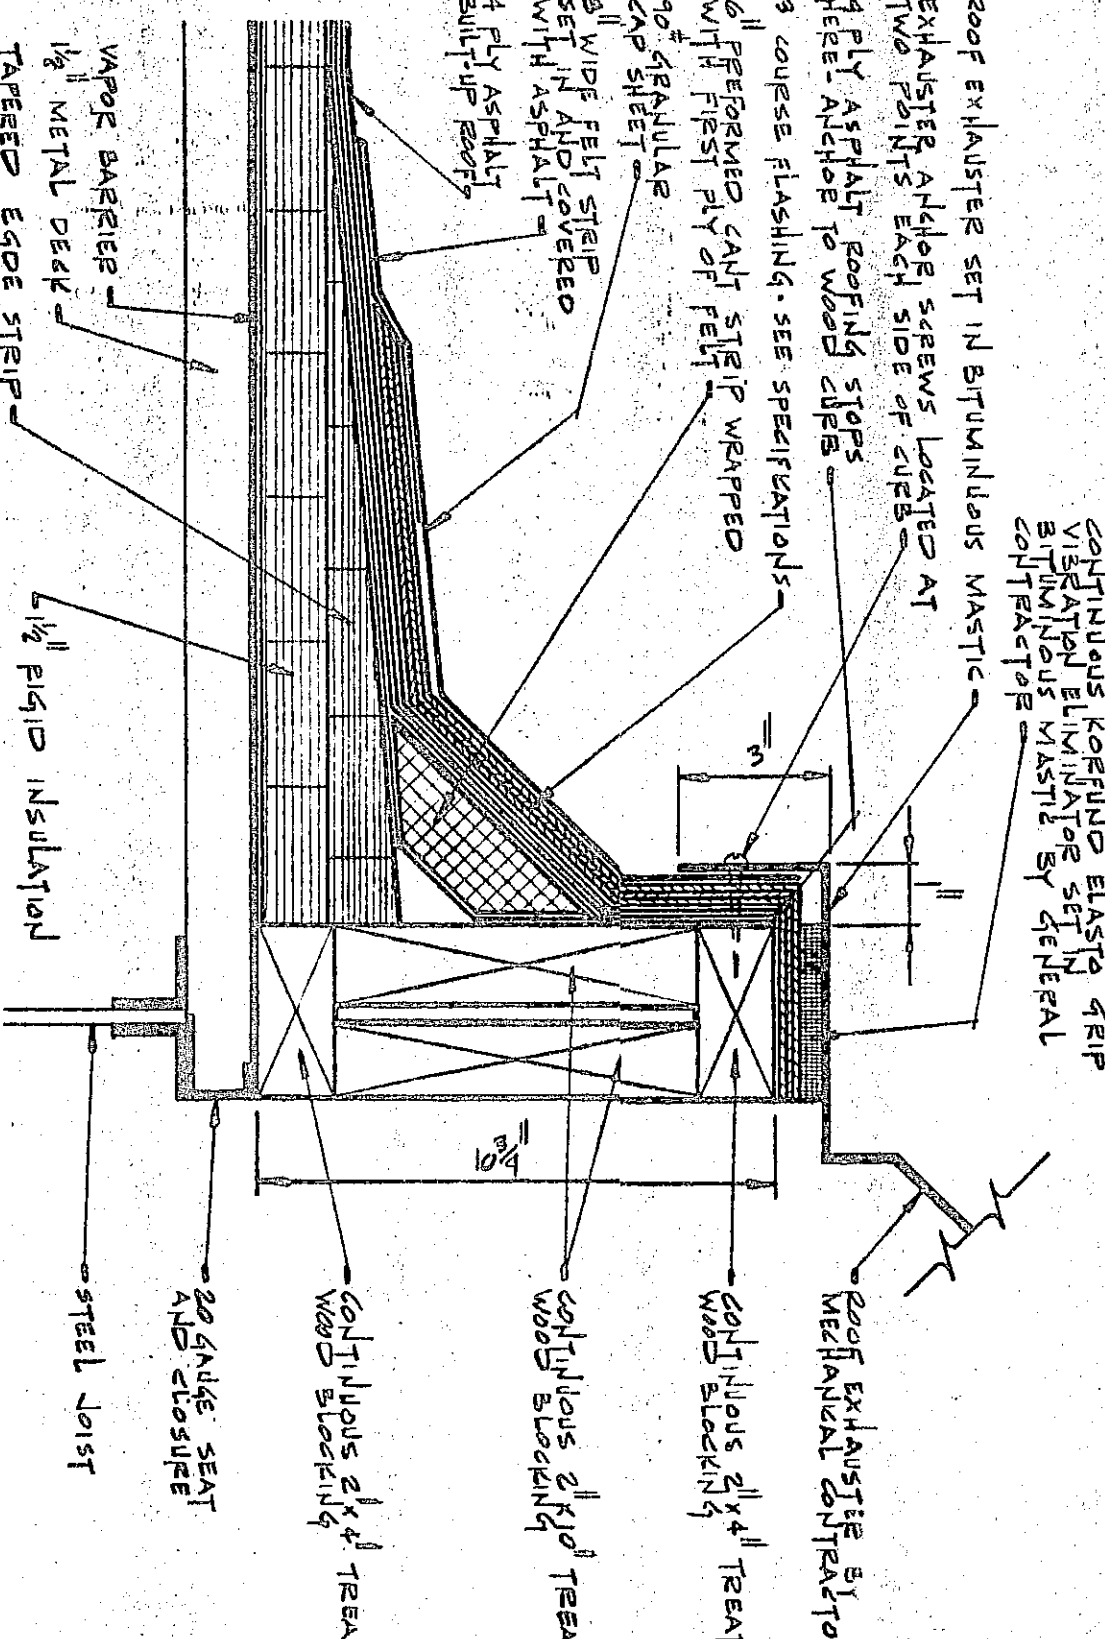


EXHAUST CURB DETAIL
SCALE 3/4" = 1'-0"

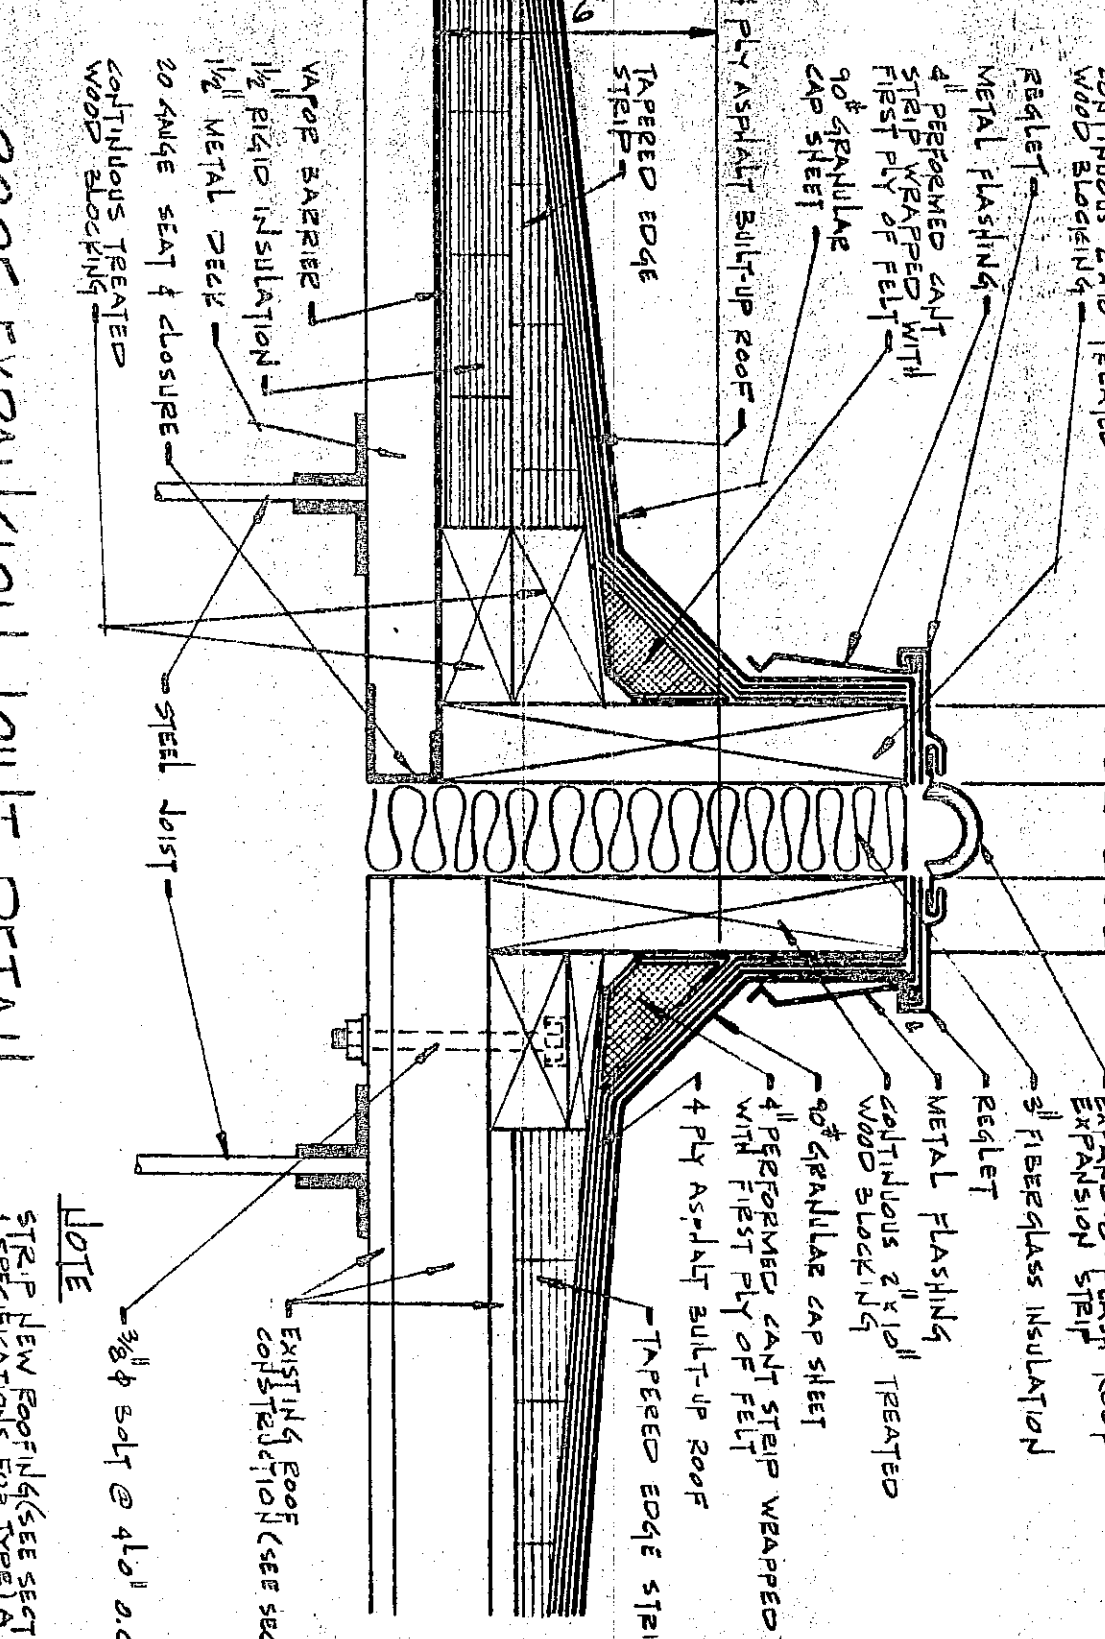


ROOF EXPANSION JOINT DETAIL
SCALE 3/4" = 1'-0"

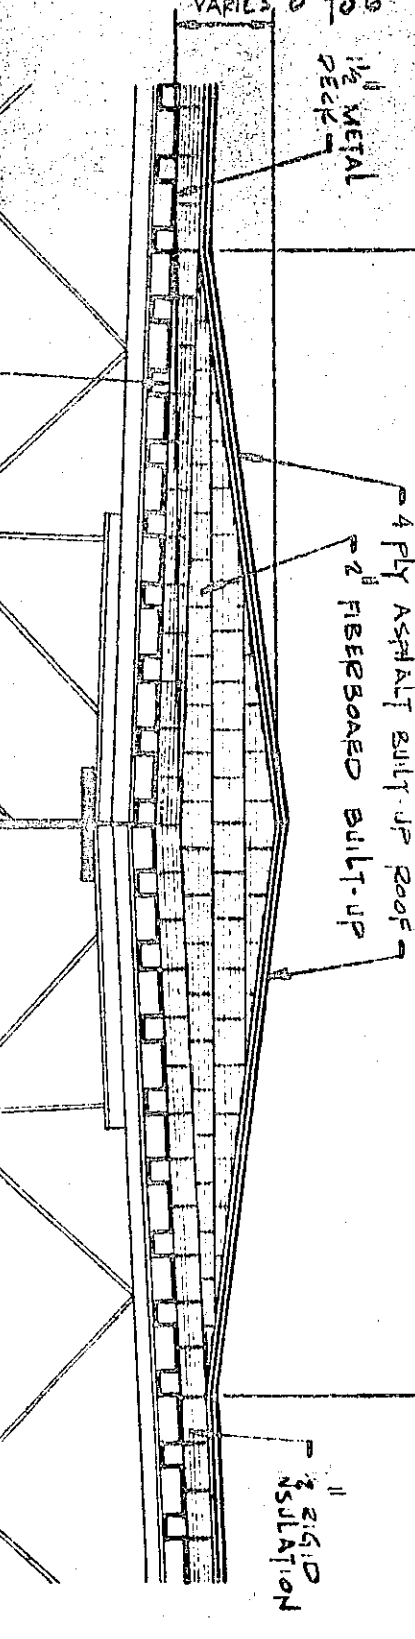


ROOF SADDLE DETAIL
SCALE 3/4" = 1'-0"

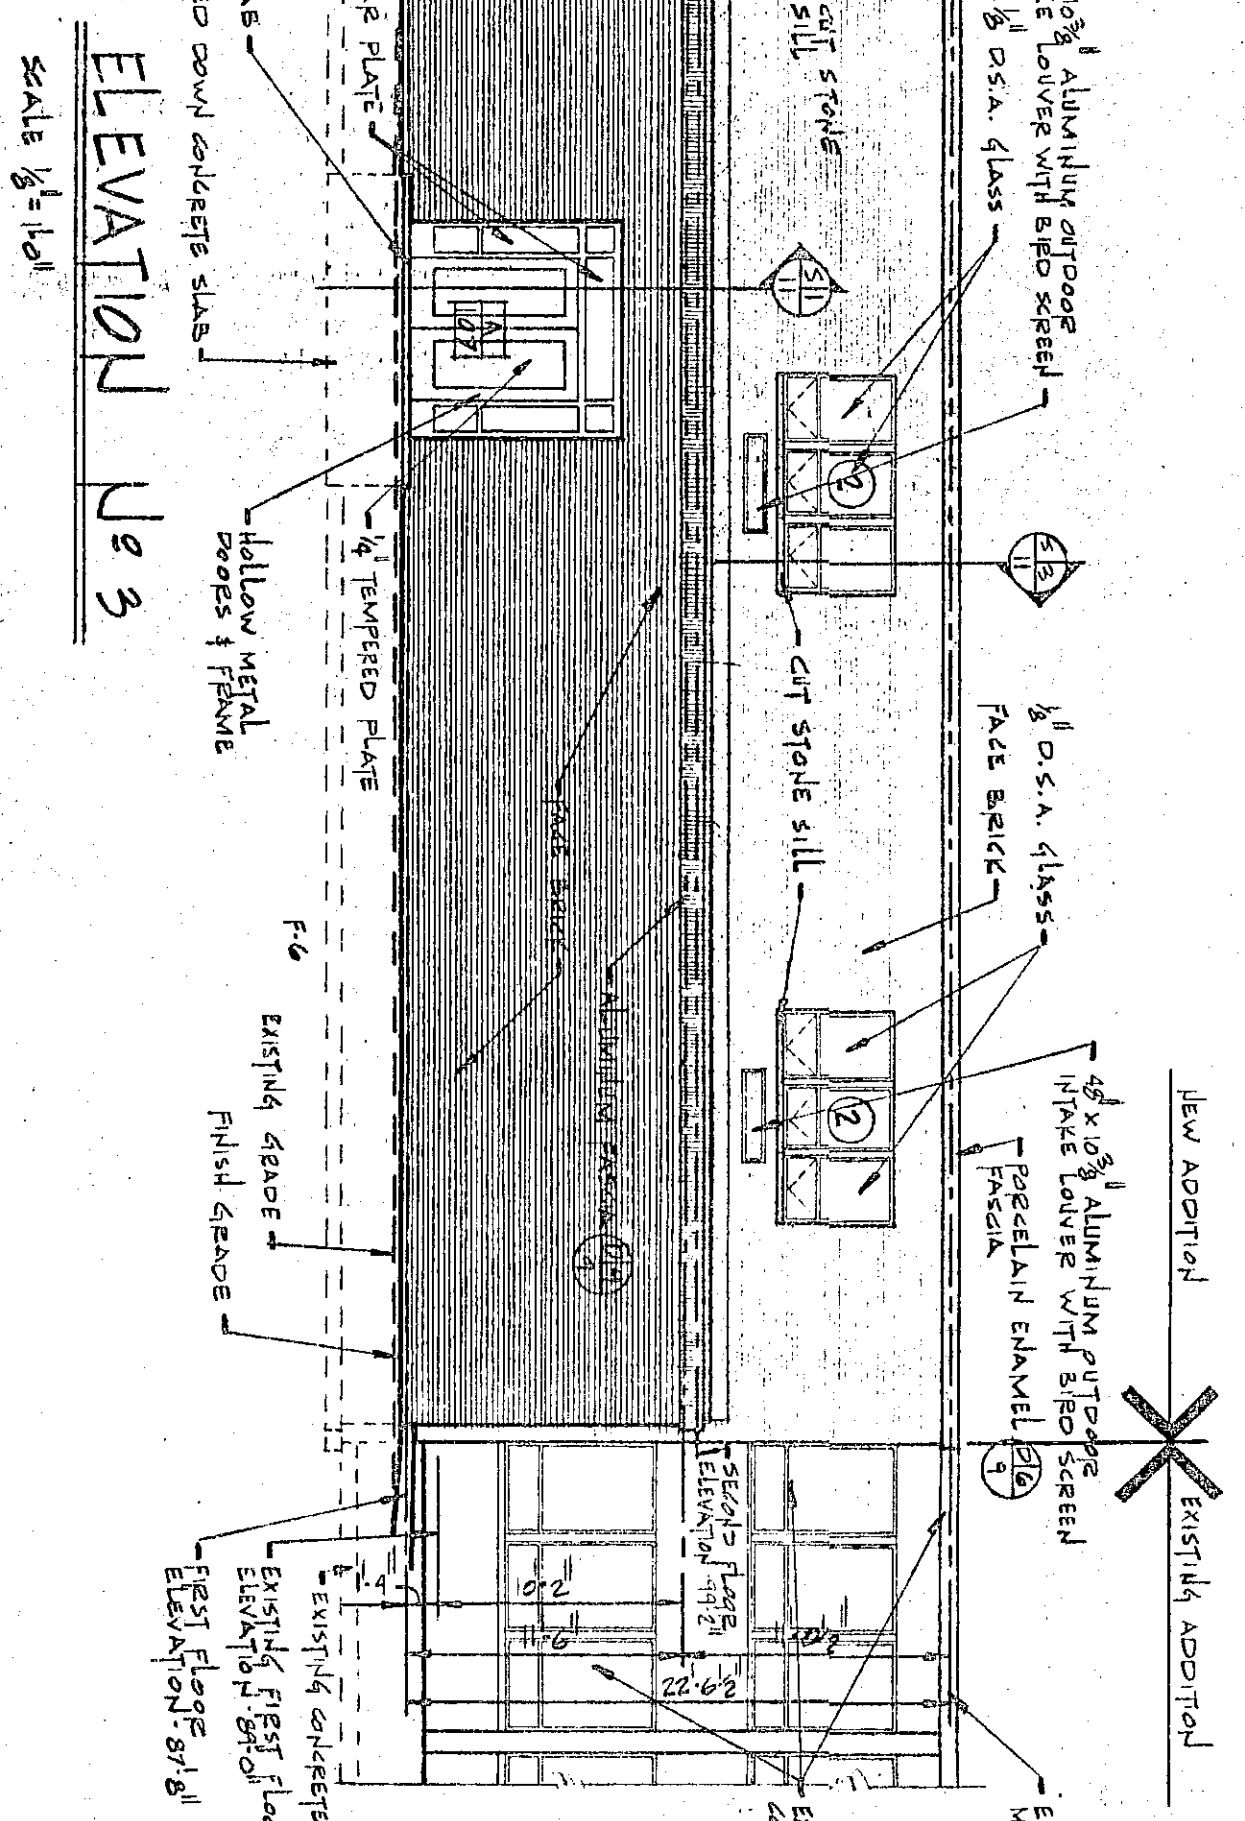


ELEVATION No. 3
SCALE 3/4" = 1'-0"

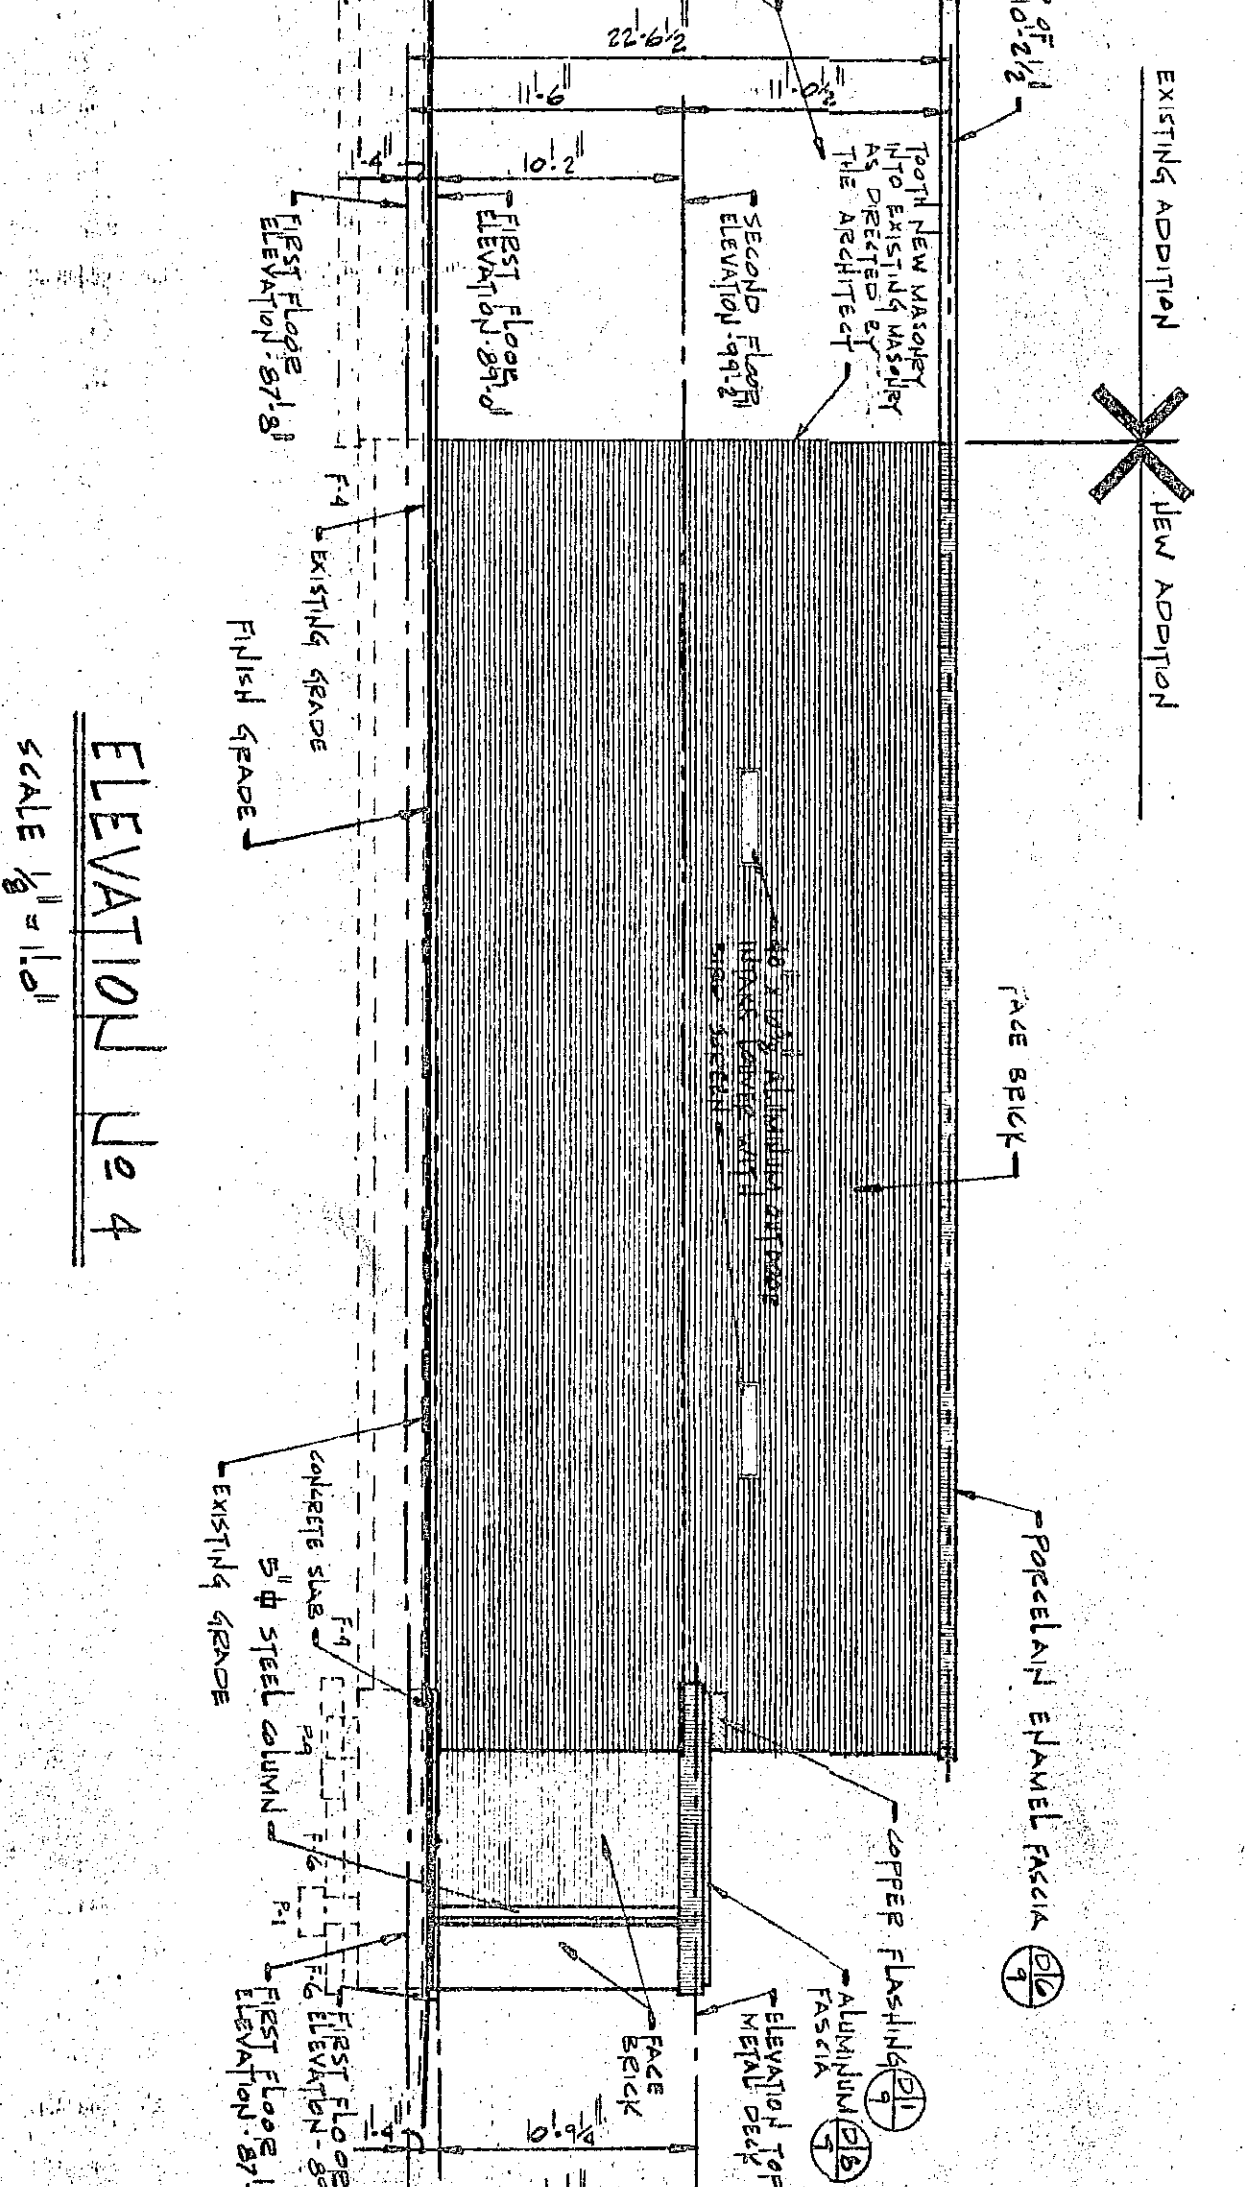


ELEVATION No. 4
SCALE 3/4" = 1'-0"

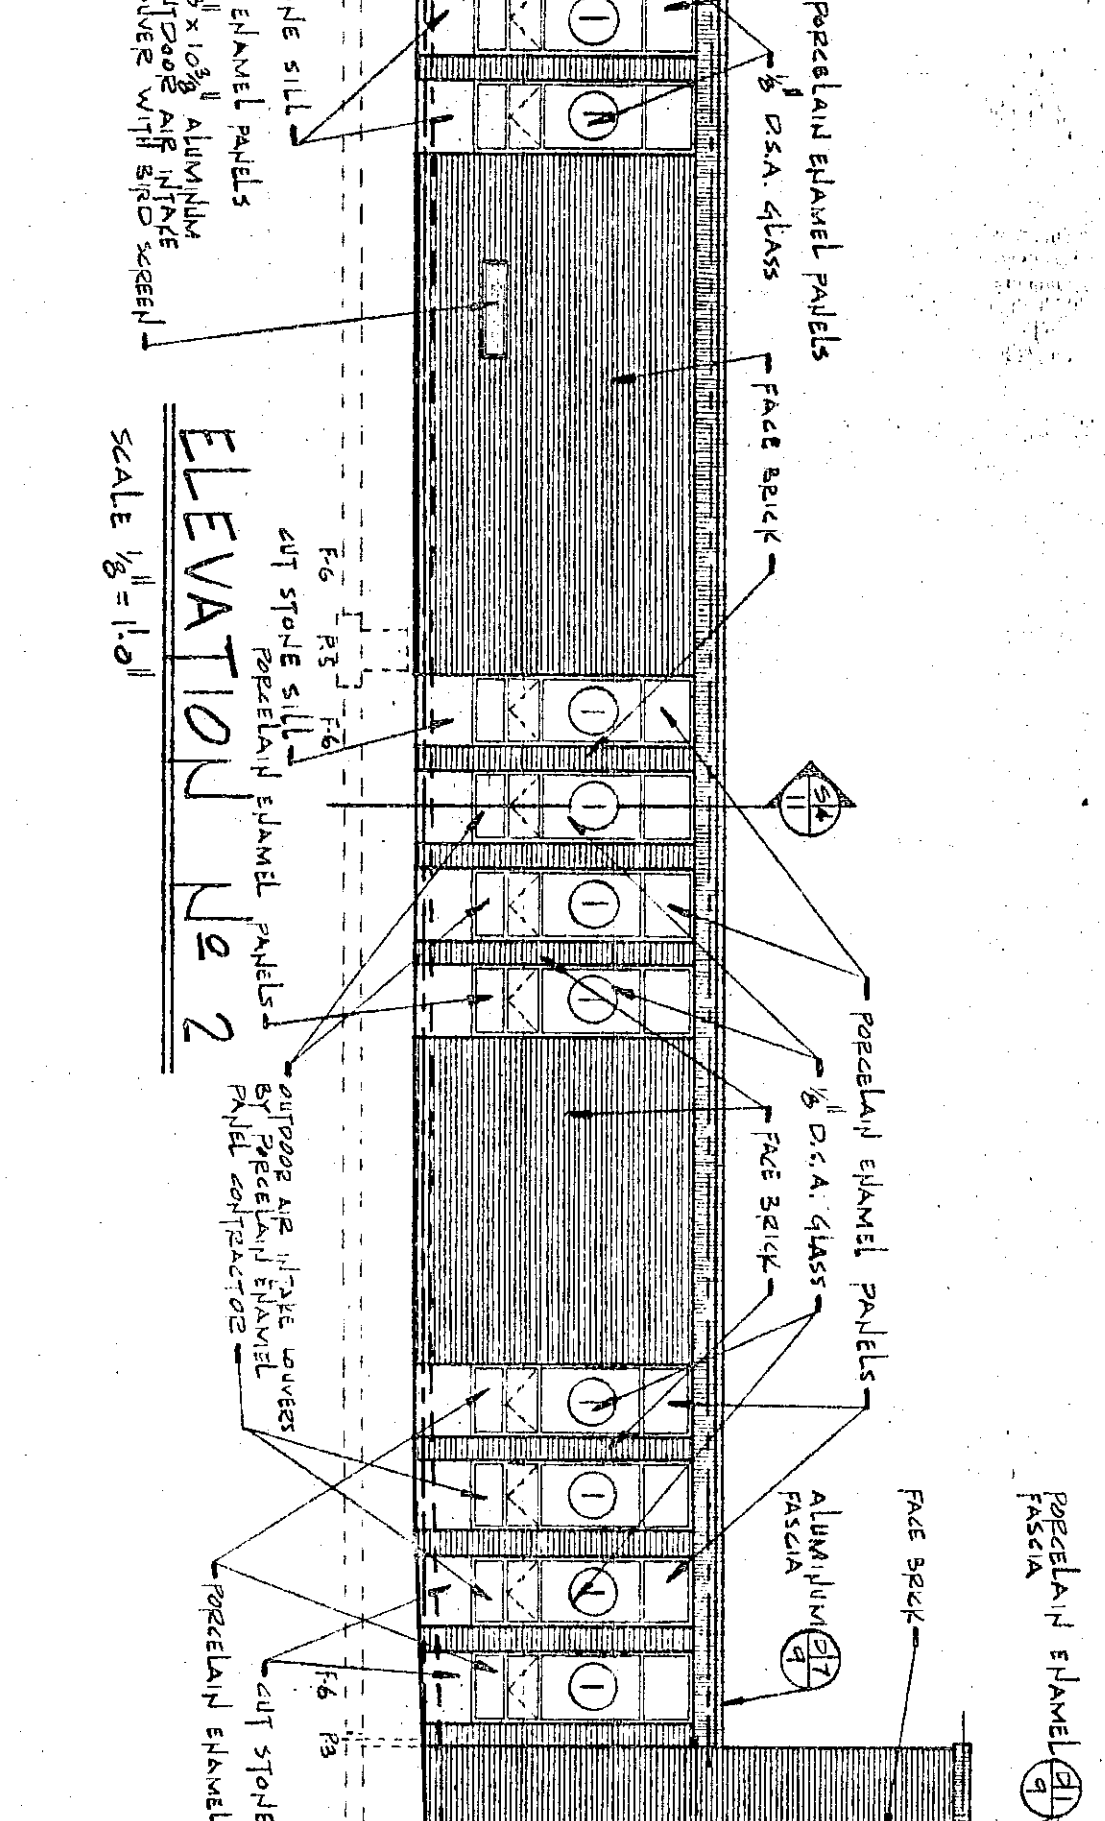


ELEVATION No. 2
SCALE 3/4" = 1'-0"

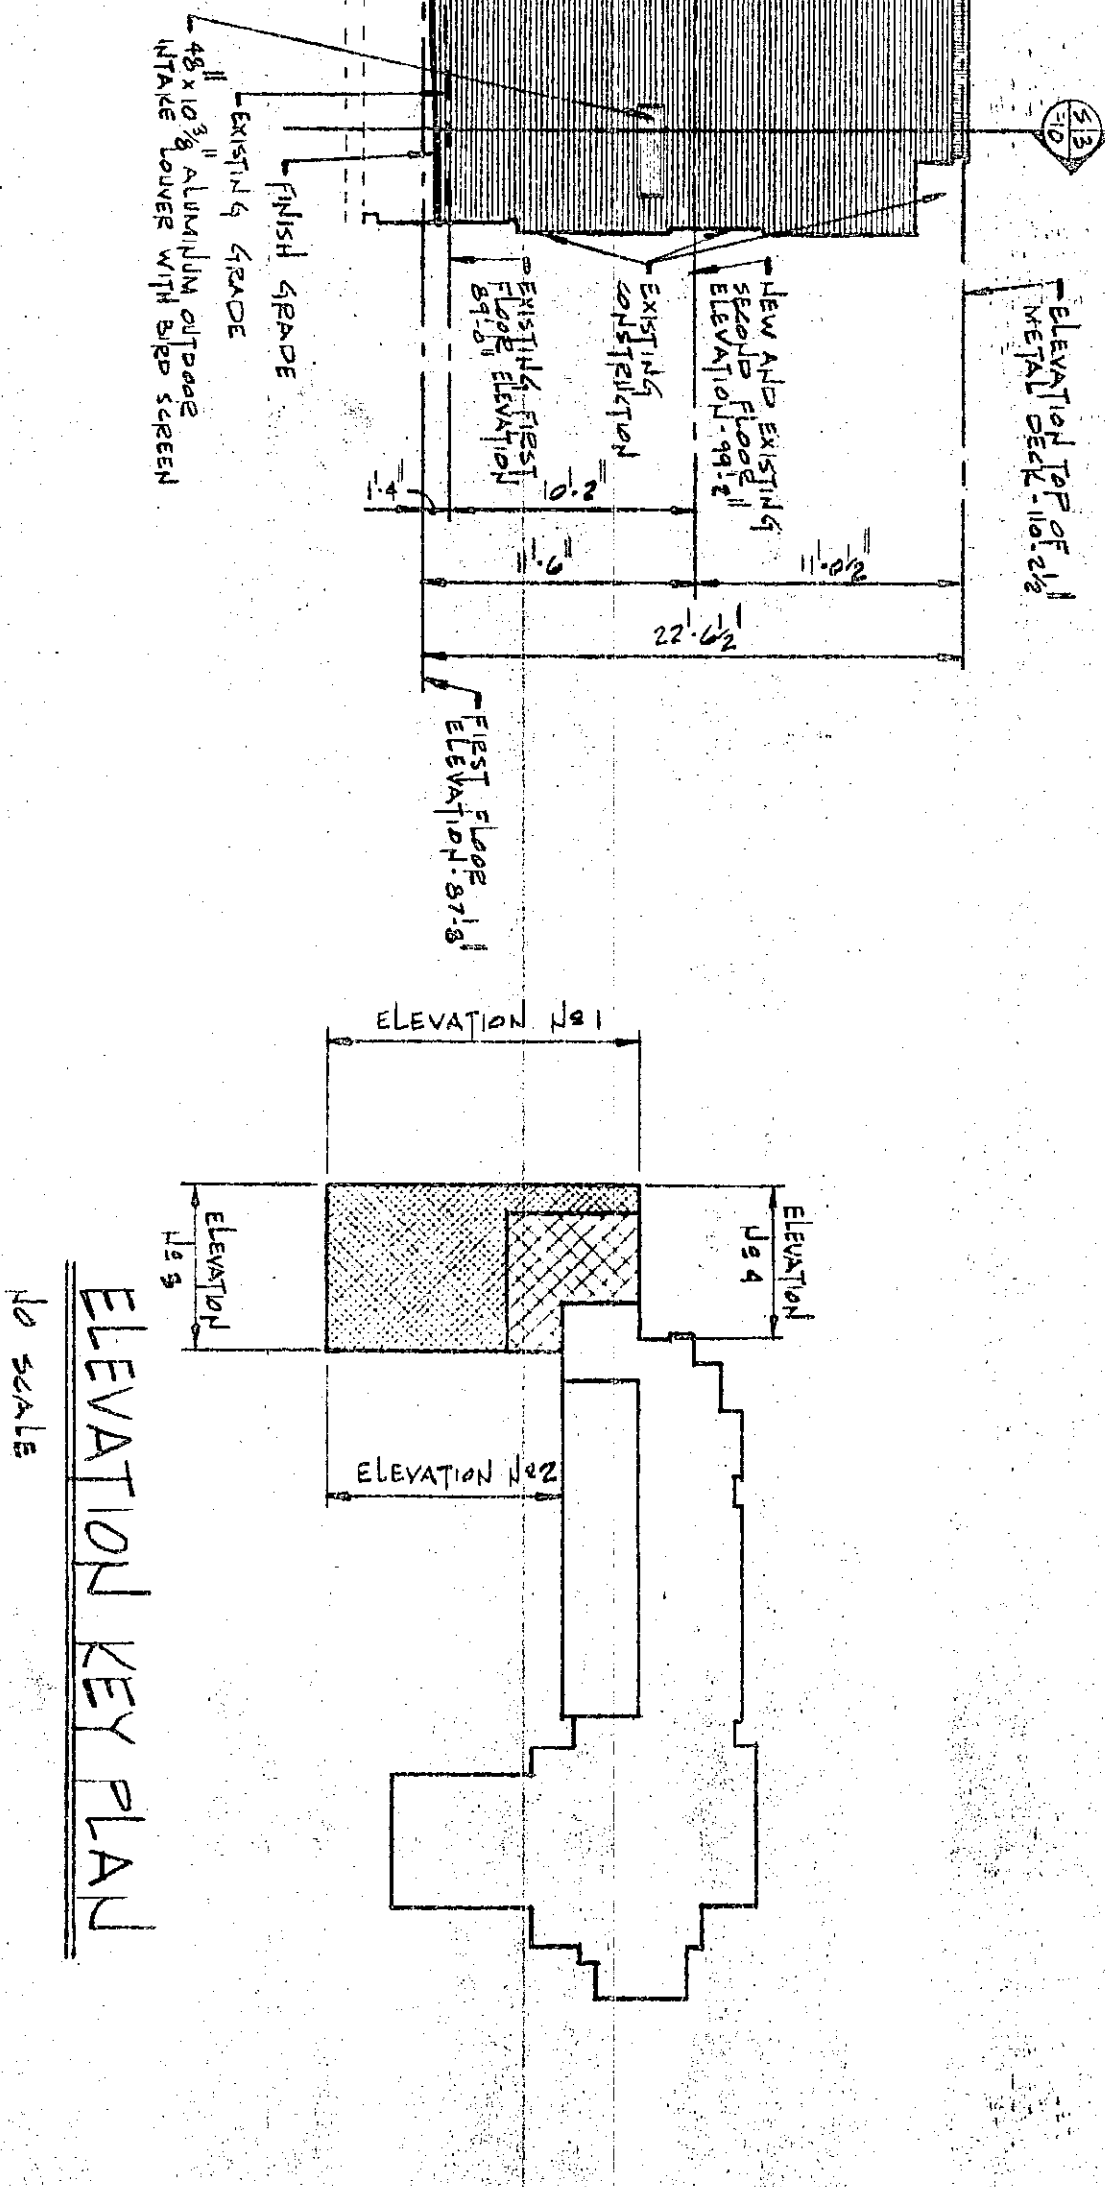


ELEVATION No. 1
SCALE 3/4" = 1'-0"

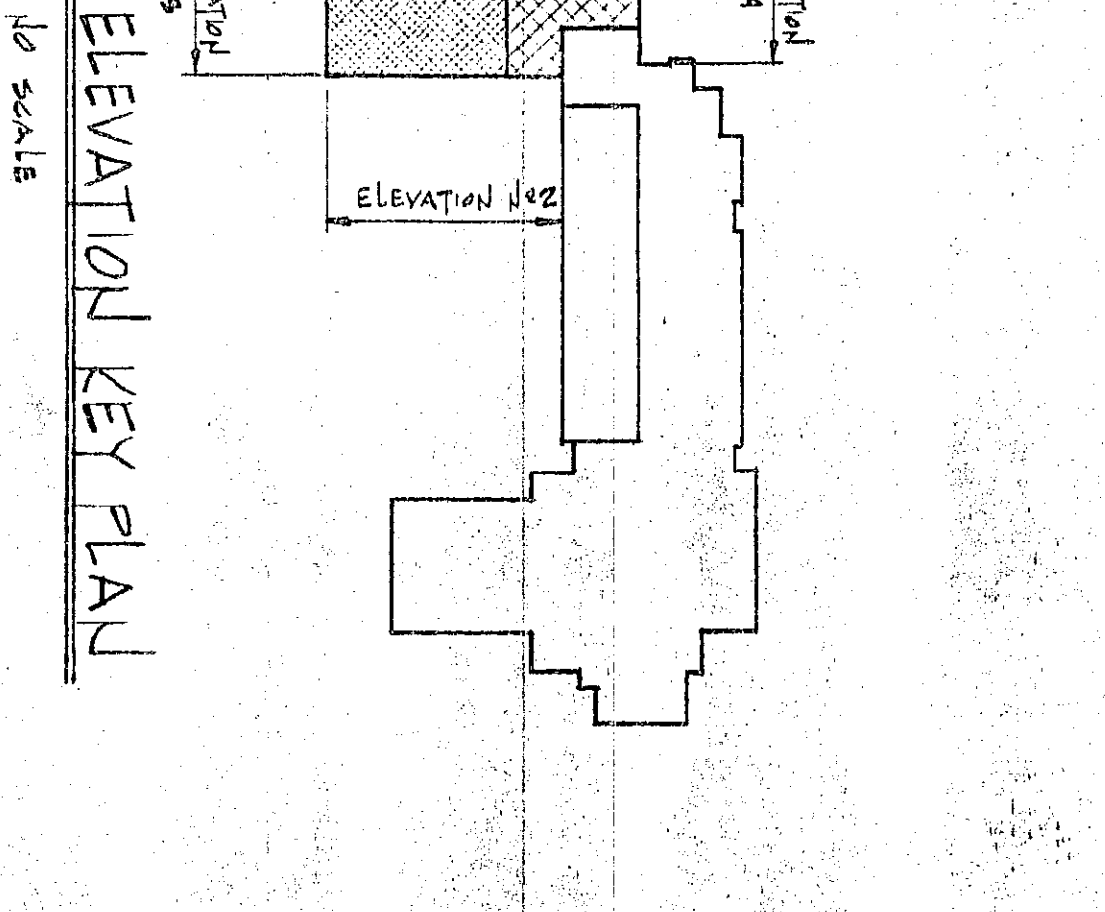


ELEVATION KEY PLAN
NO SCALE

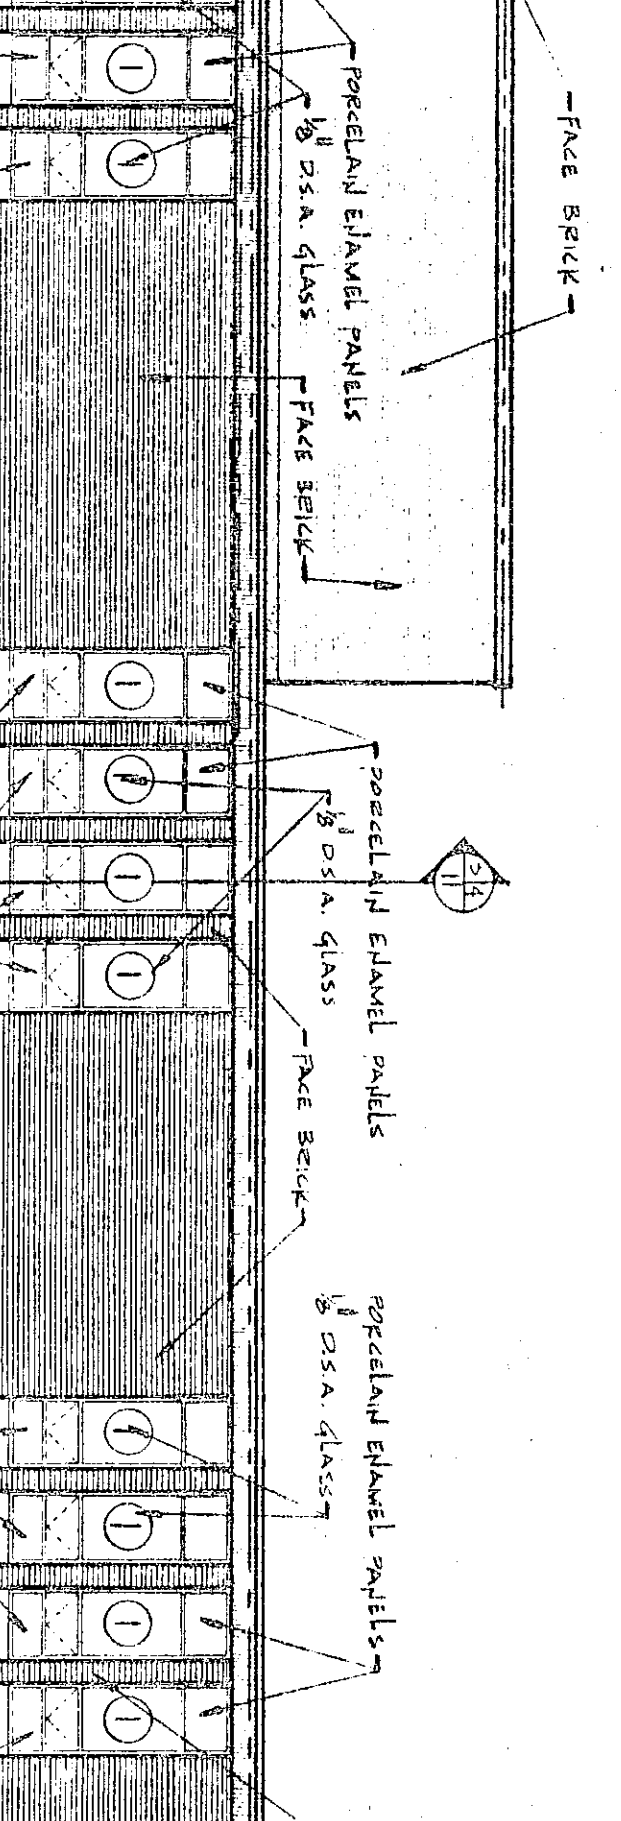


ELEVATION No. 1
SCALE 3/4" = 1'-0"

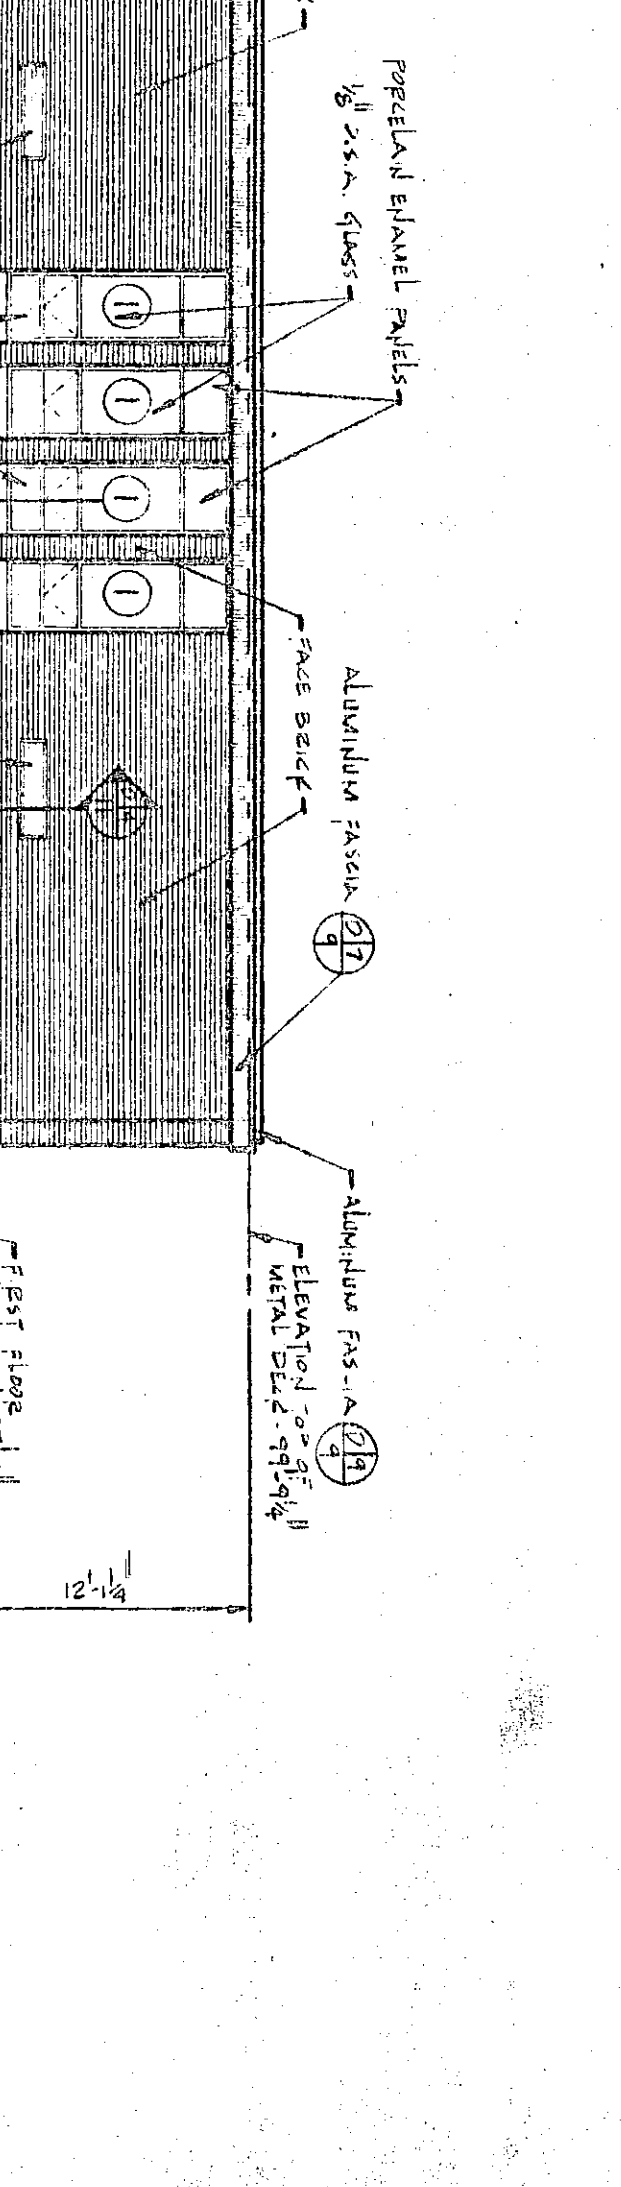


ELEVATION No. 2
SCALE 3/4" = 1'-0"

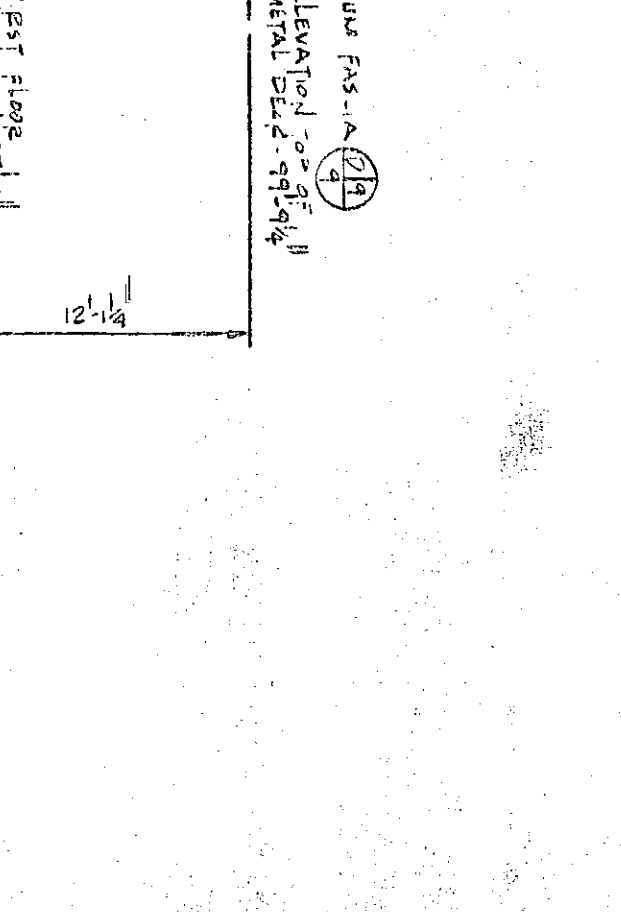

ELEVATION No. 3
SCALE 3/4" = 1'-0"

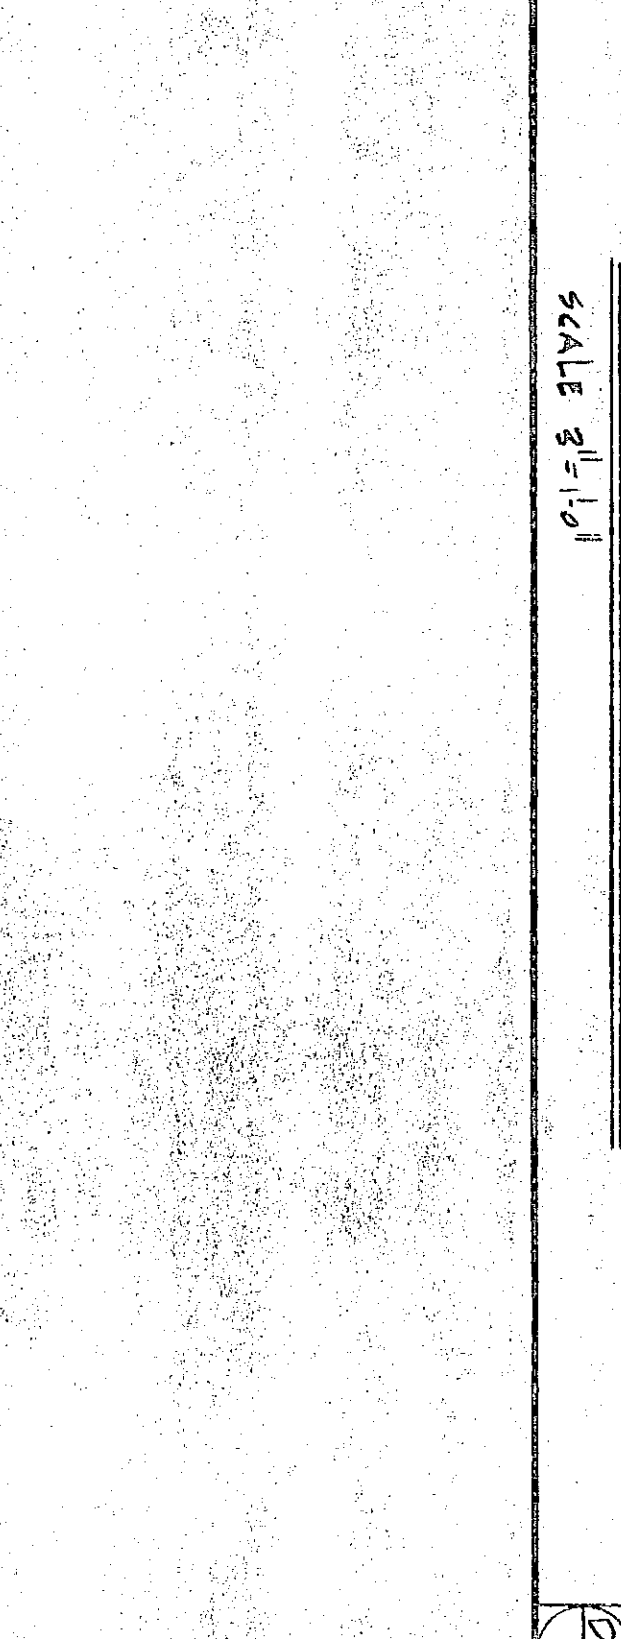

ALUMINUM FASCIA DETAIL
SCALE 3/4" = 1'-0"

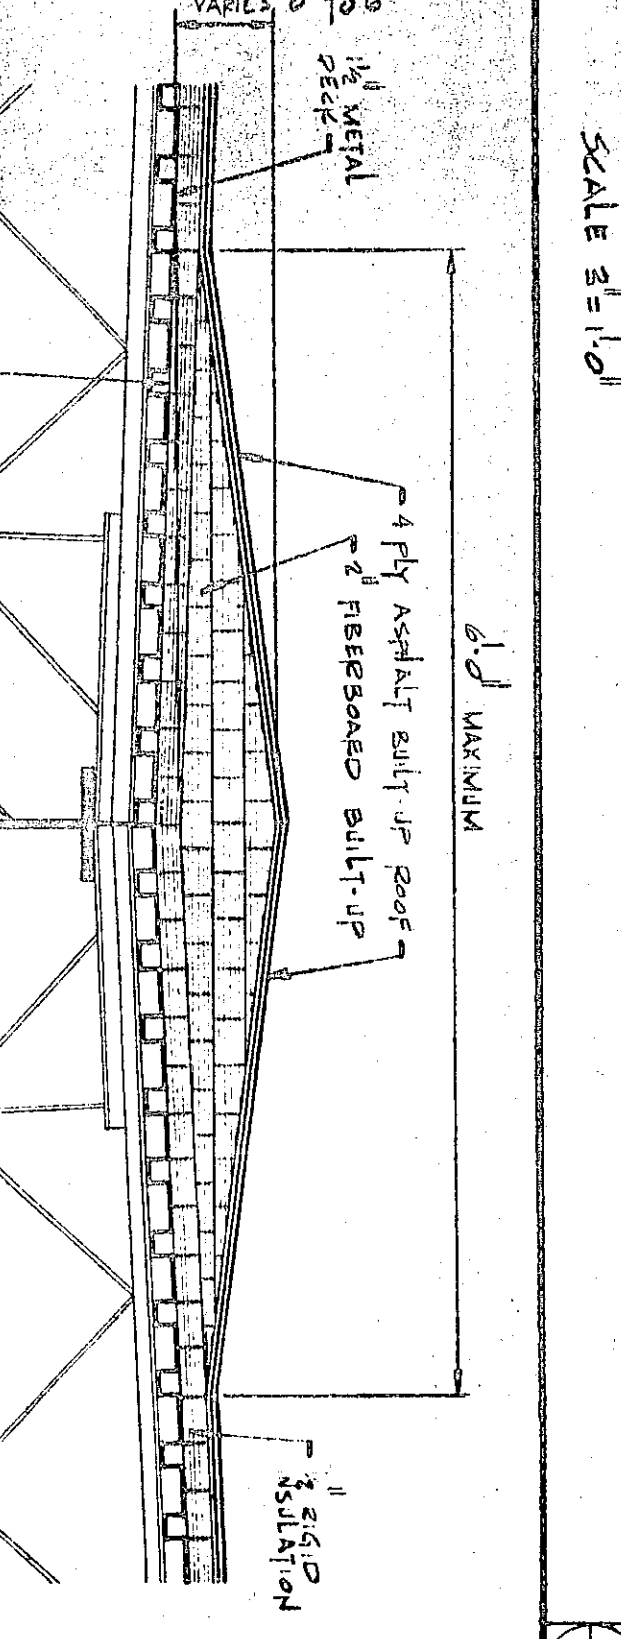

ROOF EXPANSION JOINT DETAIL
SCALE 3/4" = 1'-0"



ROOF SADDLE DETAIL
SCALE 3/4" = 1'-0"