


GENERAL NOTES

1. ALL WORK SHOWN ON THIS SHEET IS TO BE CONSIDERED AS PART OF THE PROJECT AND IS TO BE COMPLETED BY THE CONTRACTOR. THE CONTRACTOR SHALL BE RESPONSIBLE FOR OBTAINING ALL NECESSARY PERMITS AND APPROVALS FROM THE APPROPRIATE AGENCIES. THE CONTRACTOR SHALL BE RESPONSIBLE FOR THE PROTECTION OF ALL EXISTING UTILITIES AND STRUCTURES. THE CONTRACTOR SHALL BE RESPONSIBLE FOR THE PROTECTION OF ALL EXISTING TREES AND LANDSCAPE. THE CONTRACTOR SHALL BE RESPONSIBLE FOR THE PROTECTION OF ALL EXISTING ROADS AND DRIVEWAYS. THE CONTRACTOR SHALL BE RESPONSIBLE FOR THE PROTECTION OF ALL EXISTING FENCES AND BARRIERS. THE CONTRACTOR SHALL BE RESPONSIBLE FOR THE PROTECTION OF ALL EXISTING SIGNAGE AND MARKINGS. THE CONTRACTOR SHALL BE RESPONSIBLE FOR THE PROTECTION OF ALL EXISTING UTILITIES AND STRUCTURES. THE CONTRACTOR SHALL BE RESPONSIBLE FOR THE PROTECTION OF ALL EXISTING TREES AND LANDSCAPE. THE CONTRACTOR SHALL BE RESPONSIBLE FOR THE PROTECTION OF ALL EXISTING ROADS AND DRIVEWAYS. THE CONTRACTOR SHALL BE RESPONSIBLE FOR THE PROTECTION OF ALL EXISTING FENCES AND BARRIERS. THE CONTRACTOR SHALL BE RESPONSIBLE FOR THE PROTECTION OF ALL EXISTING SIGNAGE AND MARKINGS.

LEGEND

EXISTING CONTOUR	EXISTING CONTOUR	EXISTING CONTOUR	EXISTING CONTOUR	EXISTING CONTOUR
630	635	640	645	650
655	660	665	670	675
680	685	690	695	700
705	710	715	720	725
730	735	740	745	750
755	760	765	770	775
780	785	790	795	800
805	810	815	820	825
830	835	840	845	850
855	860	865	870	875
880	885	890	895	900
905	910	915	920	925
930	935	940	945	950
955	960	965	970	975
980	985	990	995	1000

GRADING PLAN SCALE 1"=10'

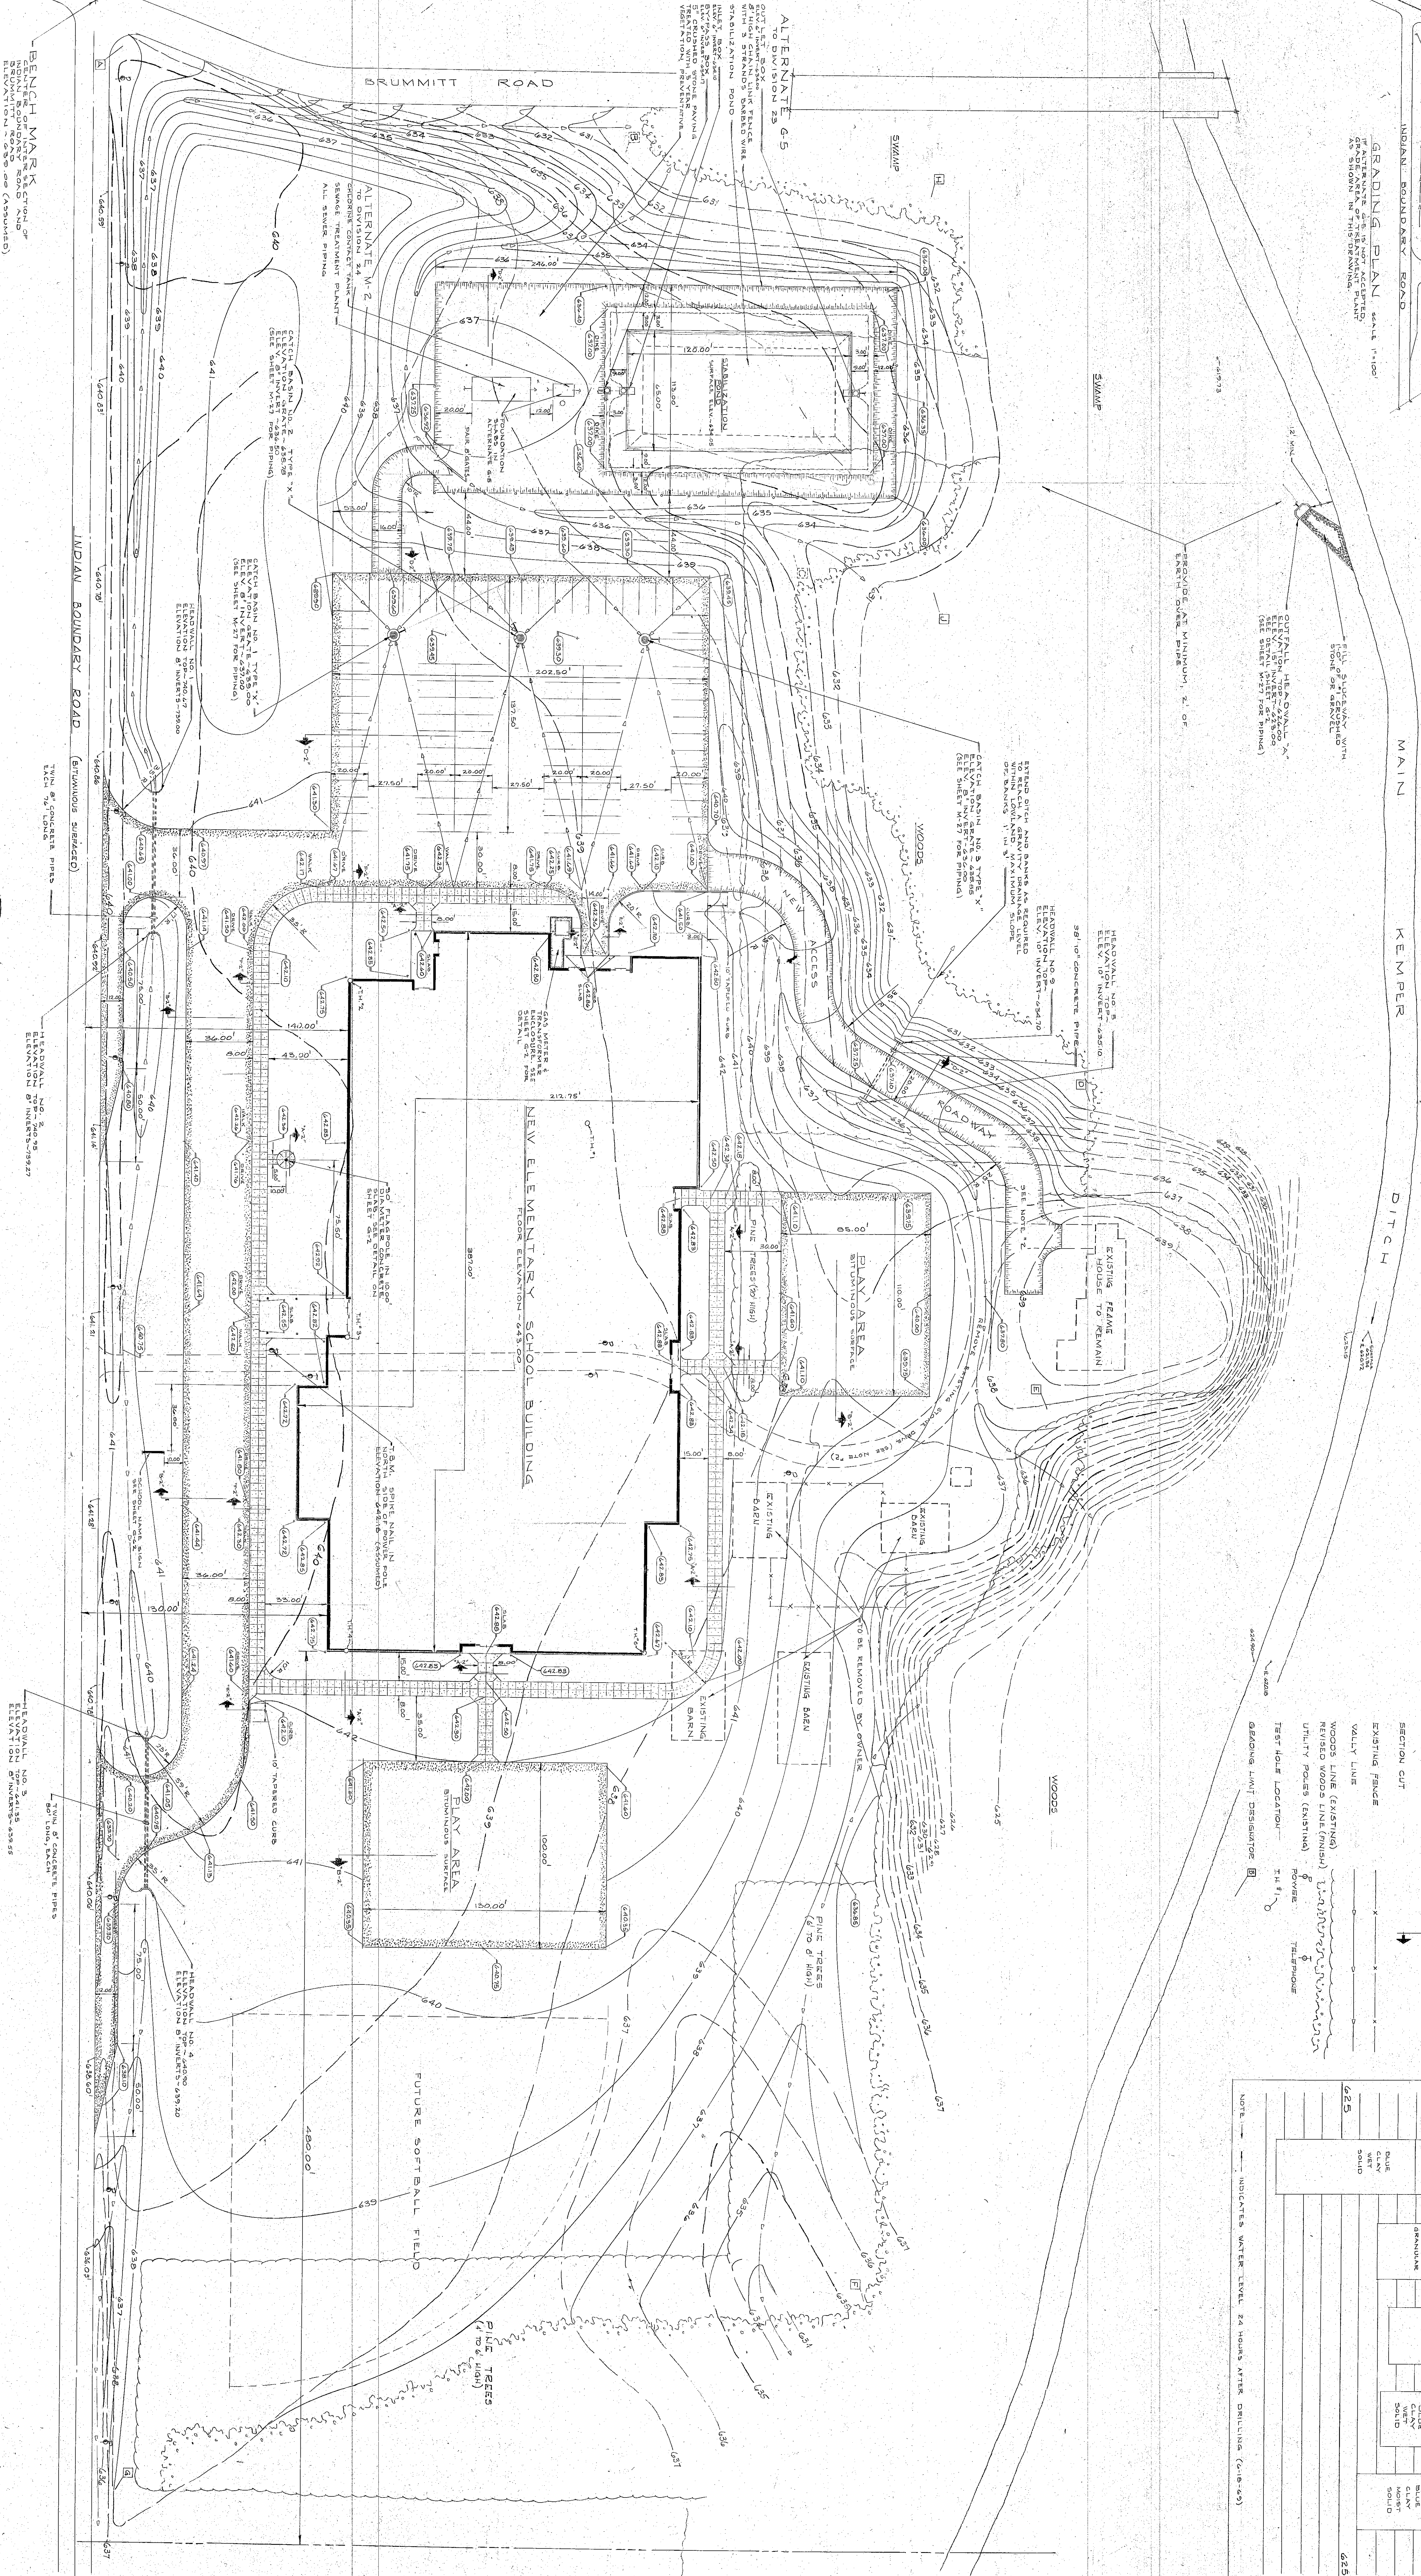

PLOT PLAN SCALE 1"=300'

