



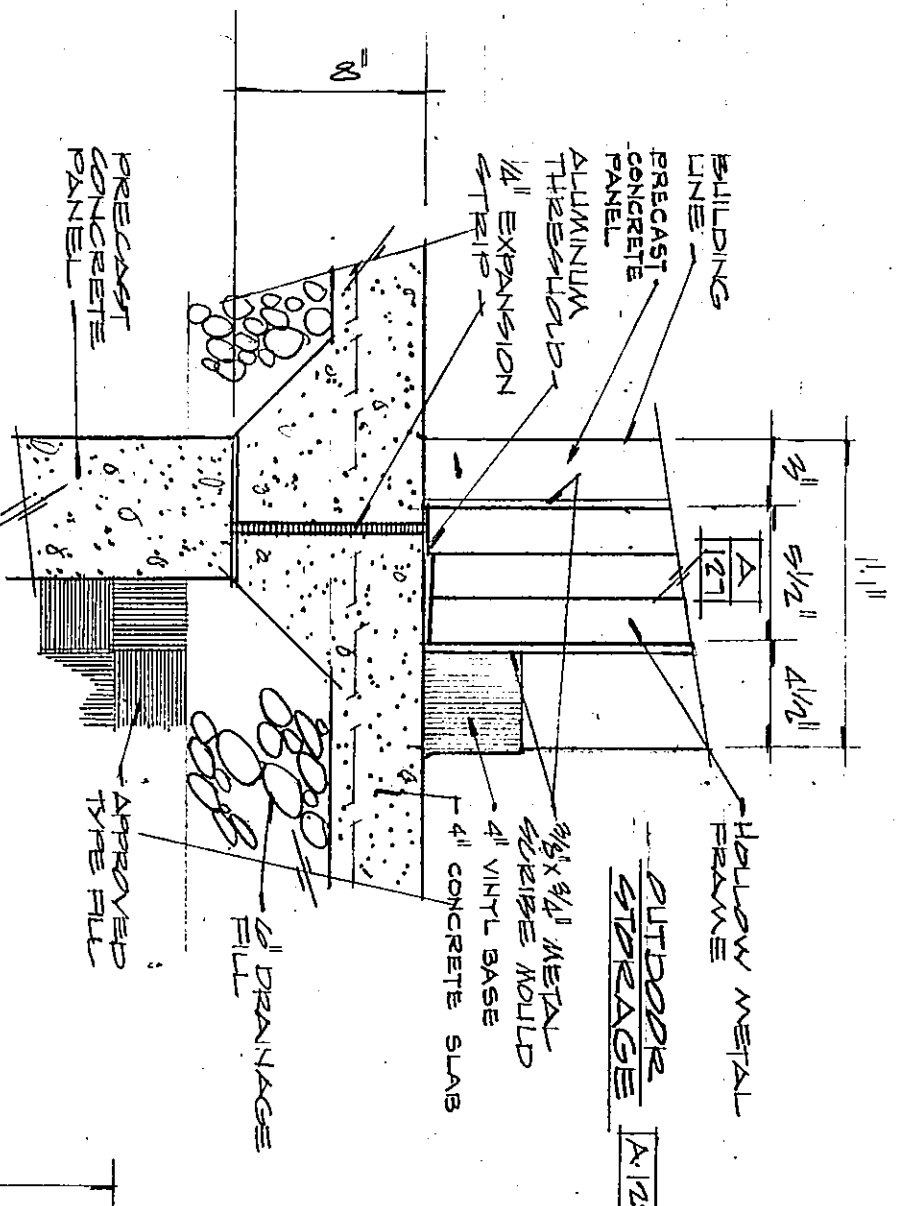

DETAIL 1
SCALE: 1/2" = 1'-0"

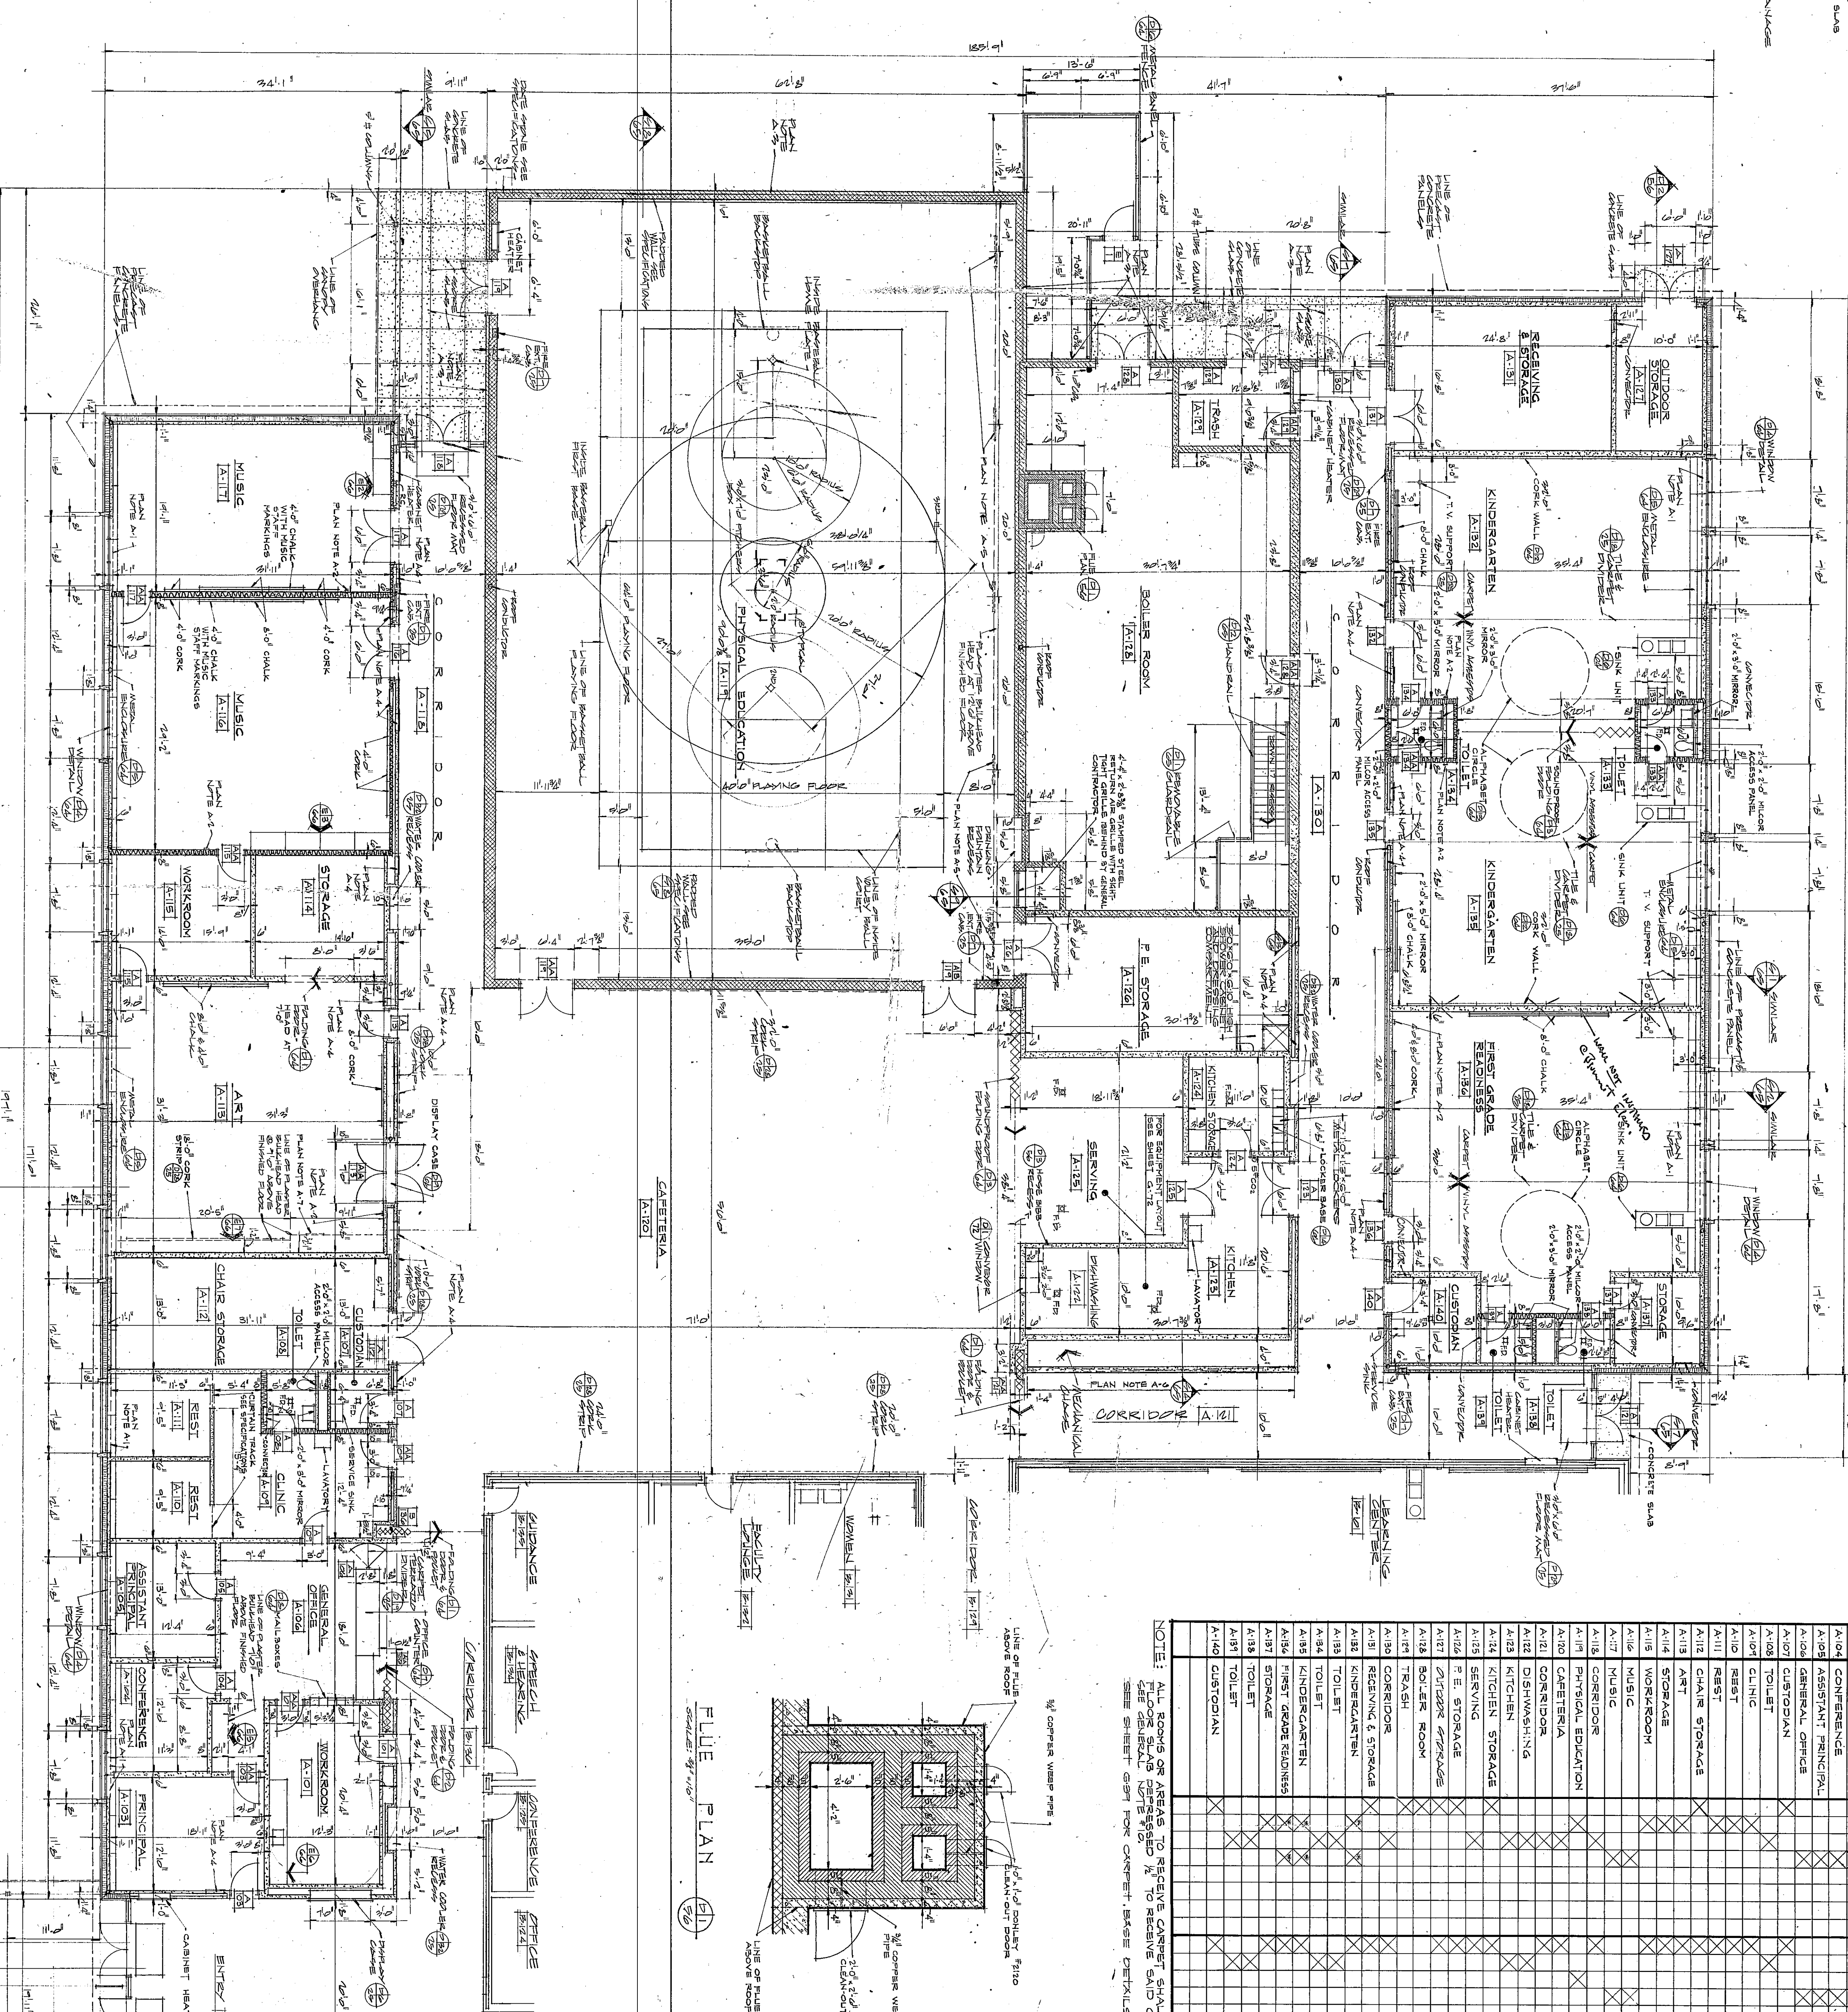


UNIT FLOOR PLAN
SCALE: 1/8" = 1'-0"


NOTE: SEE SHEET G-56 FOR FINISH SCHEDULE.

UNIT		ROOM		FINISH		SCHEDULE	
NO.	NAME	FLOOR		WAINSCOT	WALL	CEILING	WOOD TRIMMING
		BASE	MATERIAL				
A-101	WORKROOM	4" VINYL 3" 8" CERAMIC TILE COVE	EXPOSED CONCRETE VINYL ASBESTOS TERRAZZO CARPET	CERAMIC TILE FACING TILE PADDED WALL	PLASTER ACROUSTICAL BOARD ALUMINUM CLAD ACROUSTICAL TILE EXPOSED CONSTRUCTION ACROUSTICAL METAL PAN	METAL	
A-102	PRINCIPAL						
A-103	CONFERENCE						
A-104	CONFERENCE						
A-105	GENERAL OFFICE						
A-106	GENERAL OFFICE						
A-107	CLERK						
A-108	CLERK						
NOTE: ALL ROOMS OR AREAS TO RECEIVE CARPET SHALL HAVE THE CONCRETE. SEE SHEET G-57 FOR CARPET BASE DETAILS.

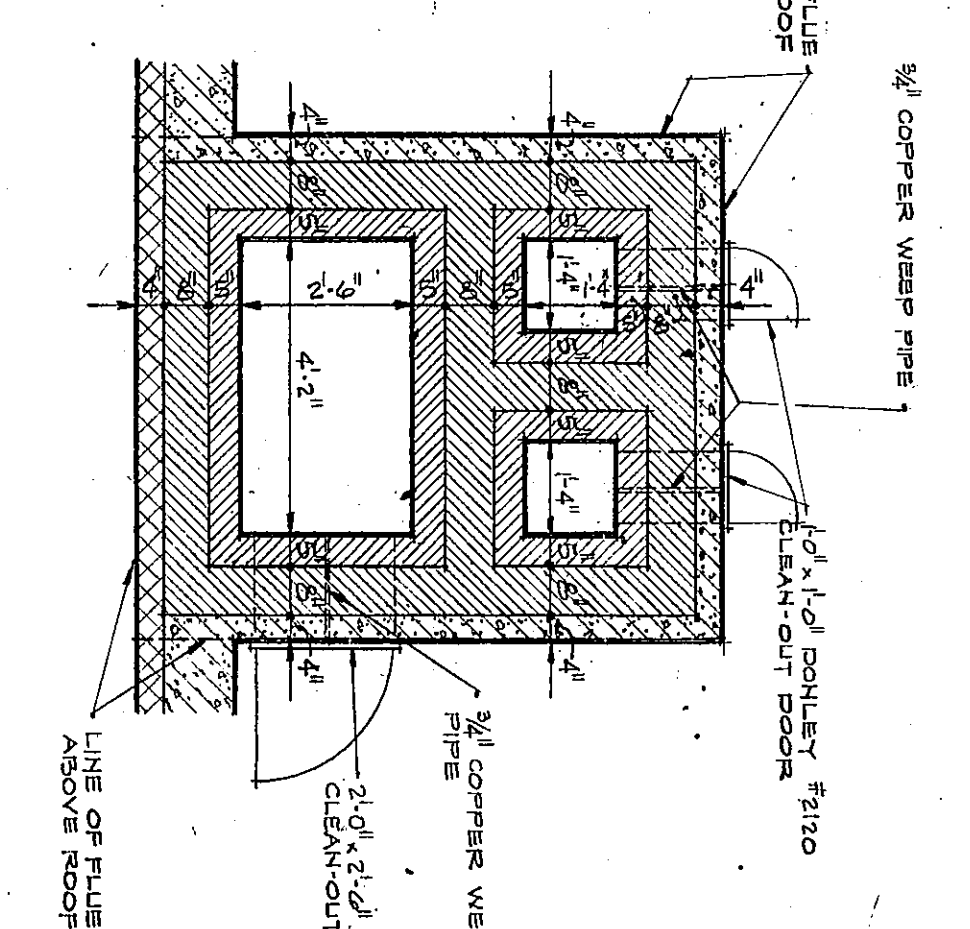

FLOOR PLAN
SCALE: 1/8" = 1'-0"

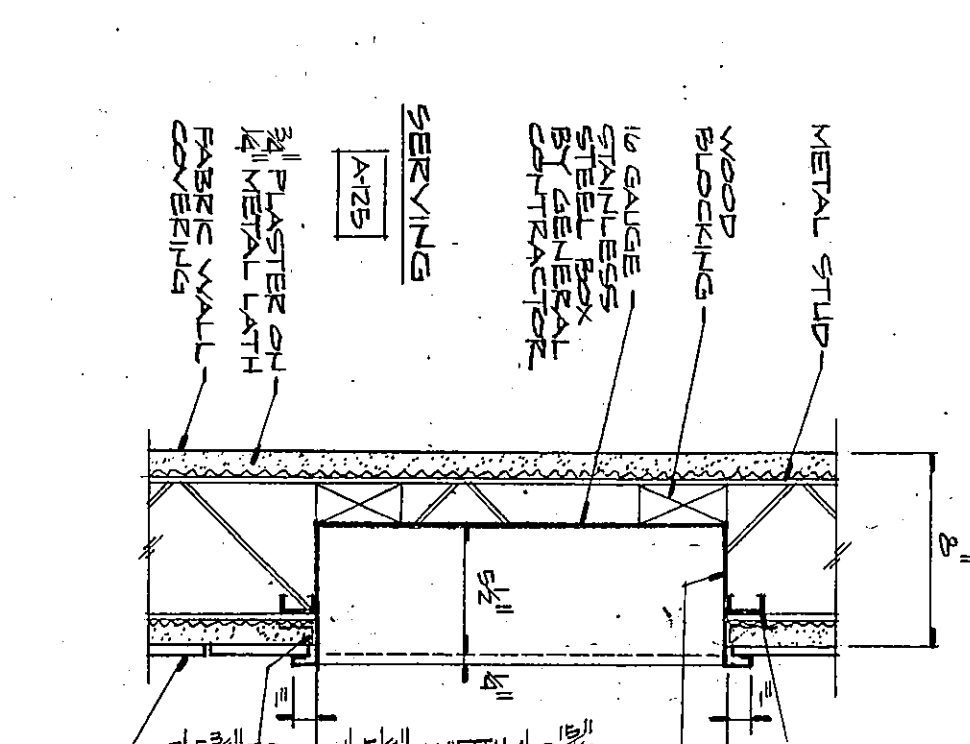

ROOF DETAIL
SCALE: 1/2" = 1'-0"

GENERAL NOTES: SEE SHEET G-7.

- UNIT FLOOR PLAN NOTES:
- A-1: FINISHES: 1/2" WOOD BLOCKING FOR FINISHED CHAIRS, TRUCKS.
 - A-2: FINISHES: 1/2" WOOD BLOCKING FOR FINISHED CHAIRS, TRUCKS.
EVERETT I. BROWN COMPANY -- ARCHITECTS & ENGINEERS
5500 BRADBURY AVENUE -- PARK FLETCHER
INDIANAPOLIS -- INDIANA
SHEET G-56 OF 72
LIBERTY AND BRUMMIT ACRES ELEMENTARY SCHOOLS