




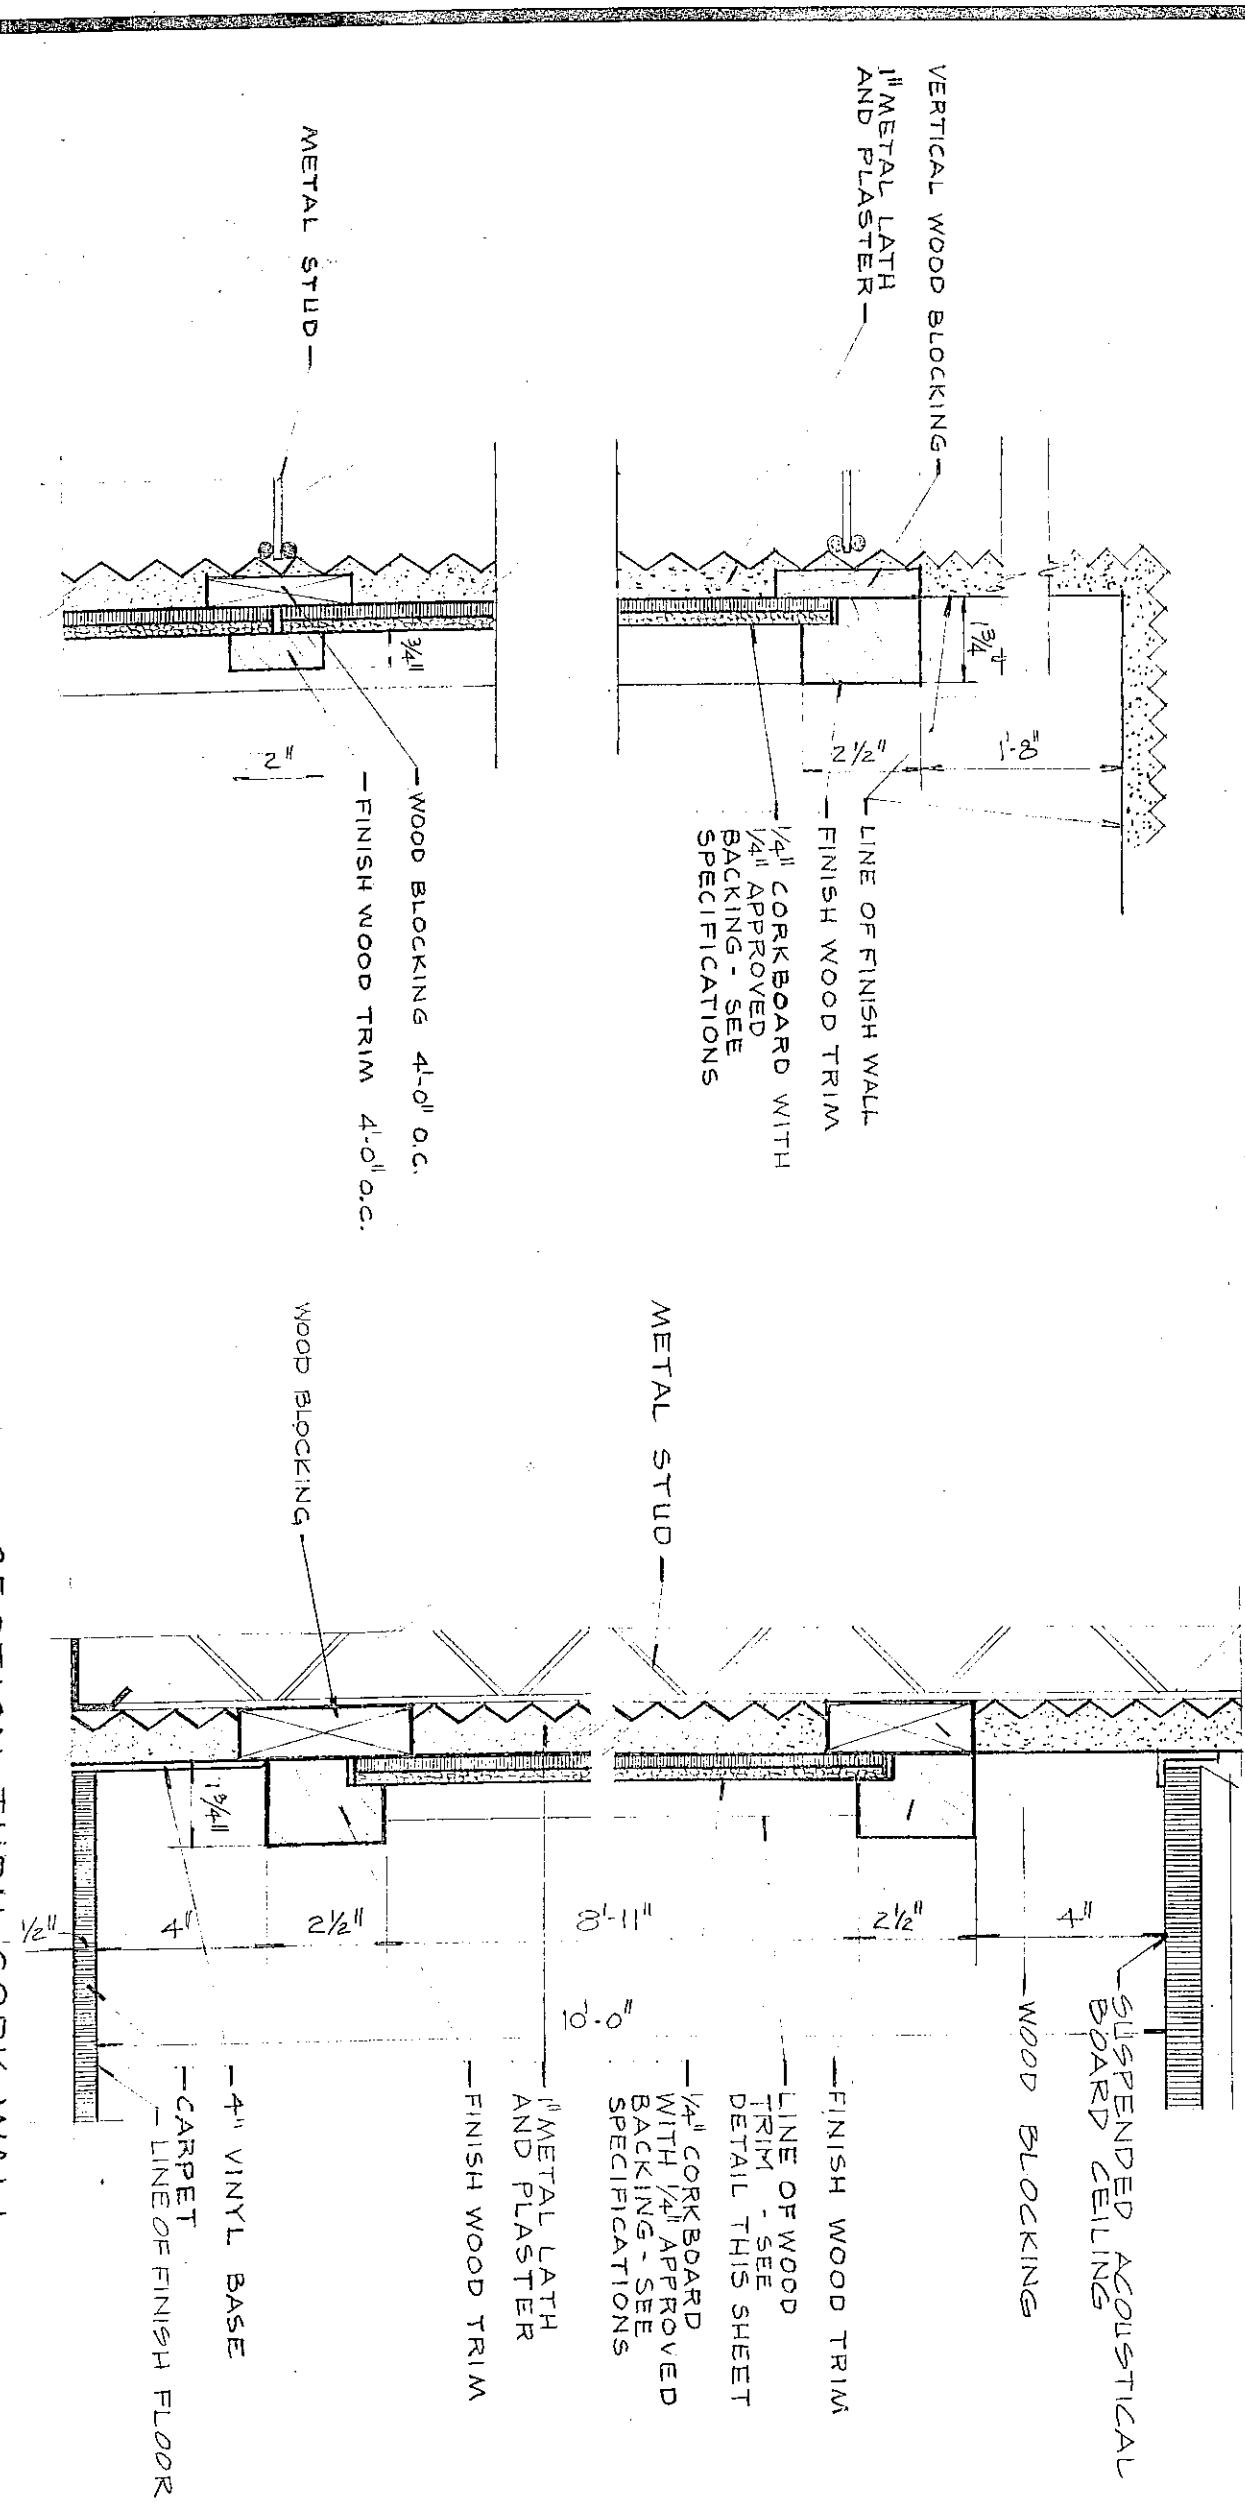


JAMB DETAILS
SCALE 3/4" = 1'-0"
SECTION THRU CORK WALL
SCALE 3/4" = 1'-0"

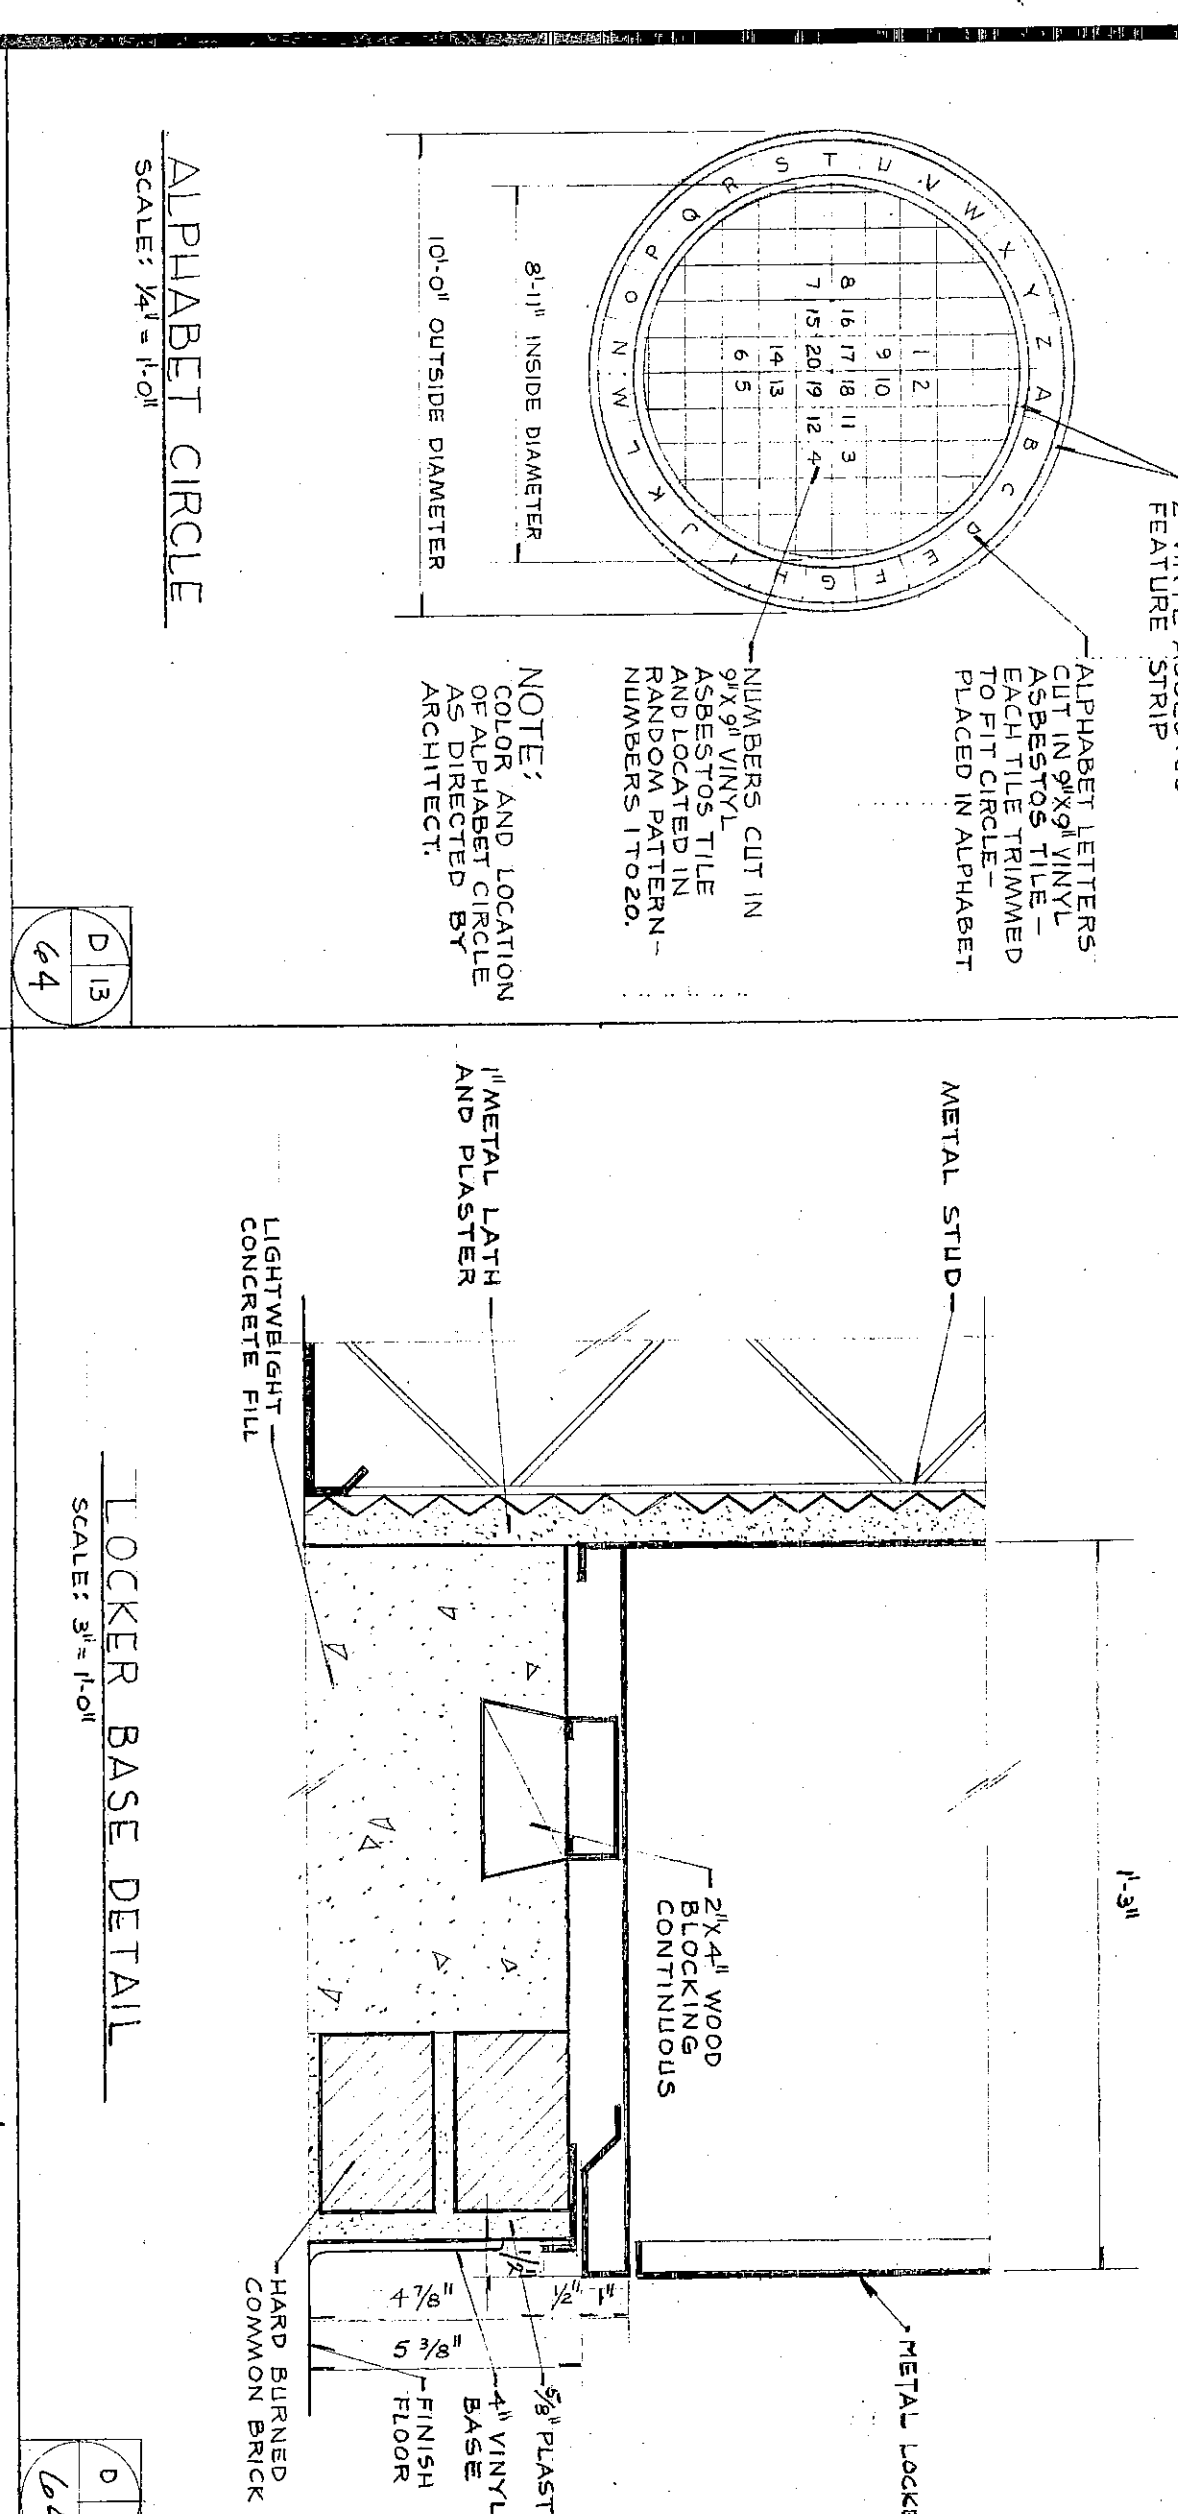


ALPHABET CIRCLE
SCALE 3/4" = 1'-0"
LOCKER BASE DETAIL
SCALE 3/4" = 1'-0"

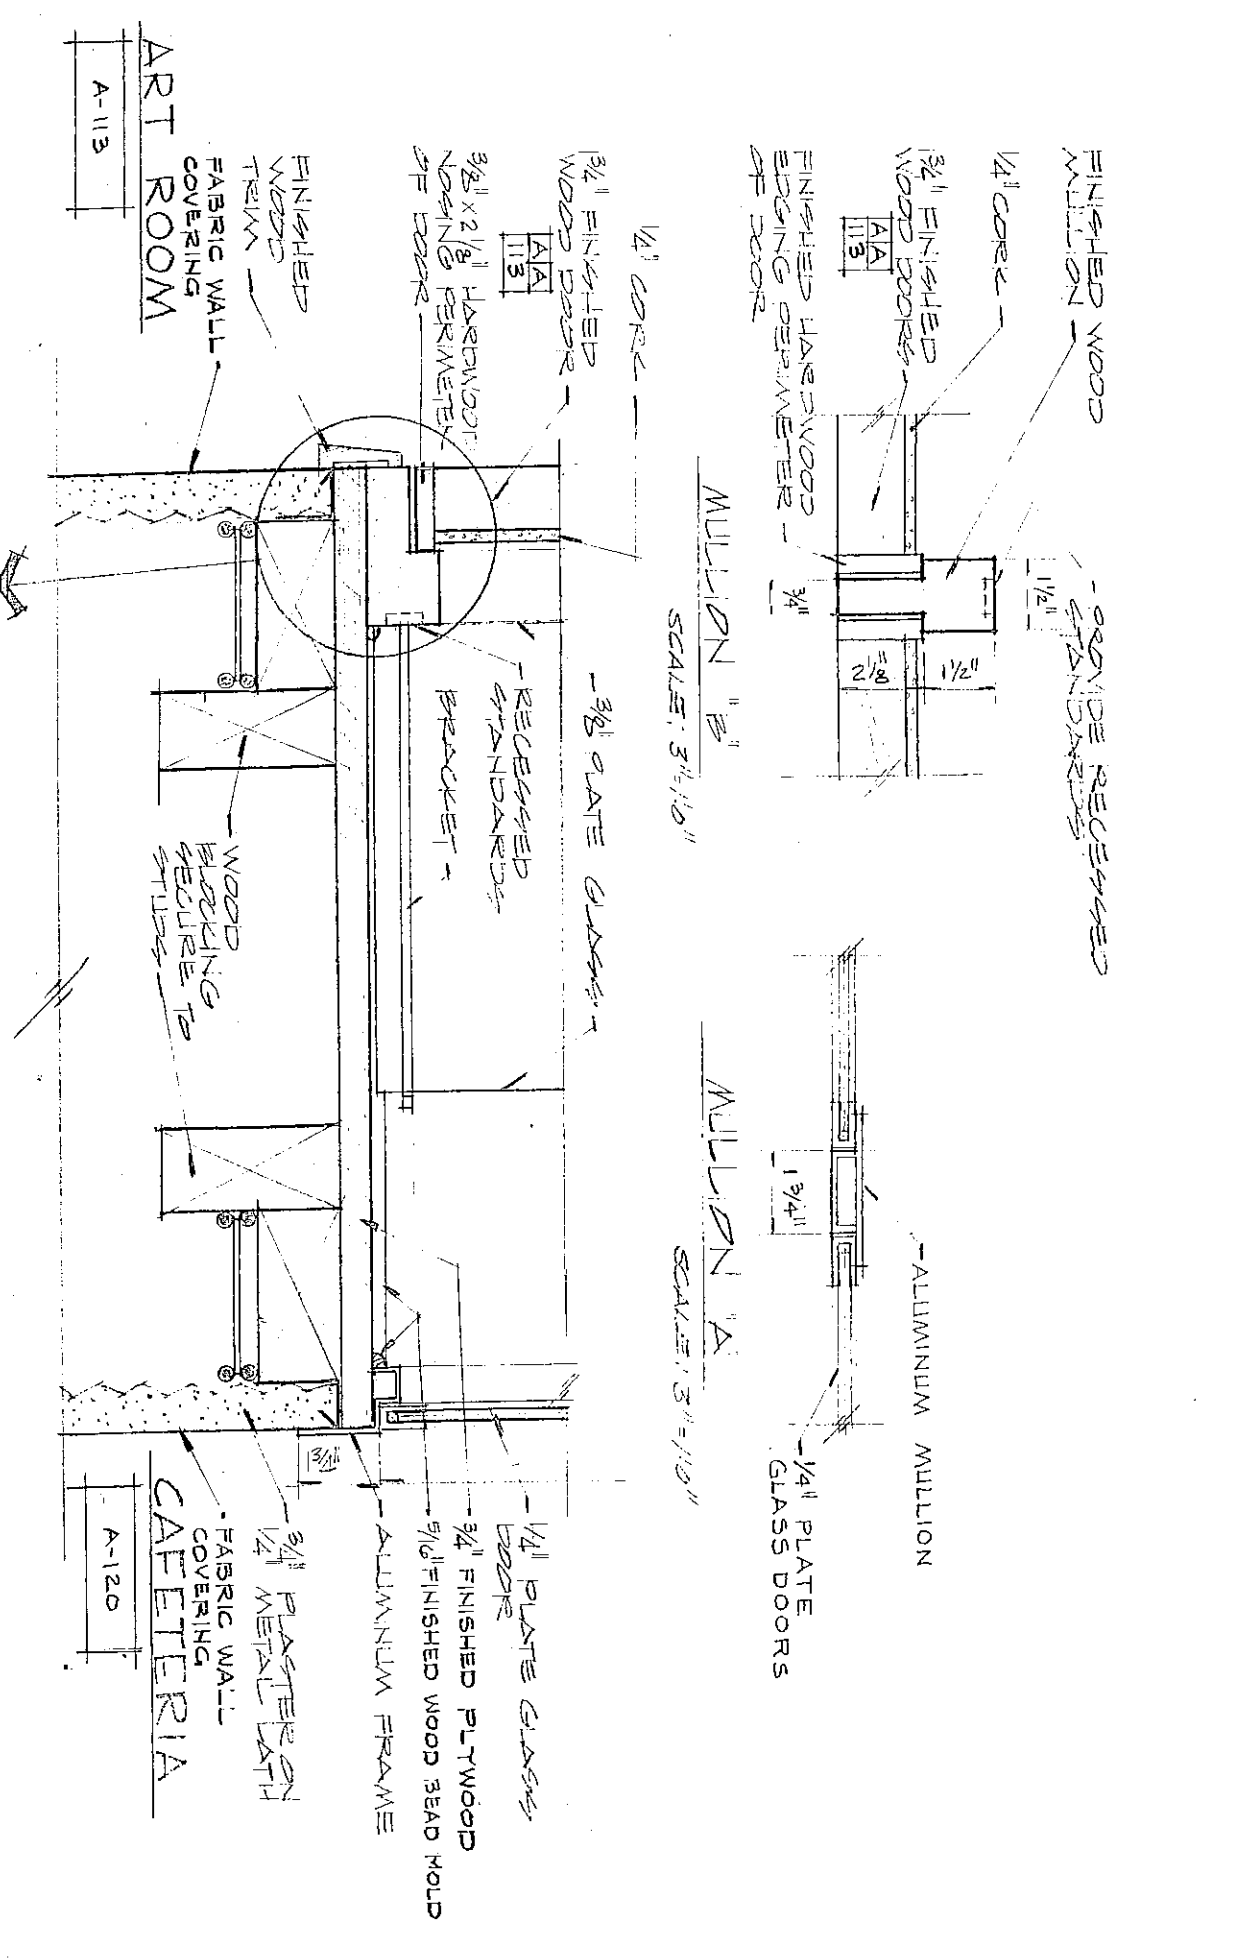


ART ROOM
SCALE 3/4" = 1'-0"
JAMB
SCALE 3/4" = 1'-0"

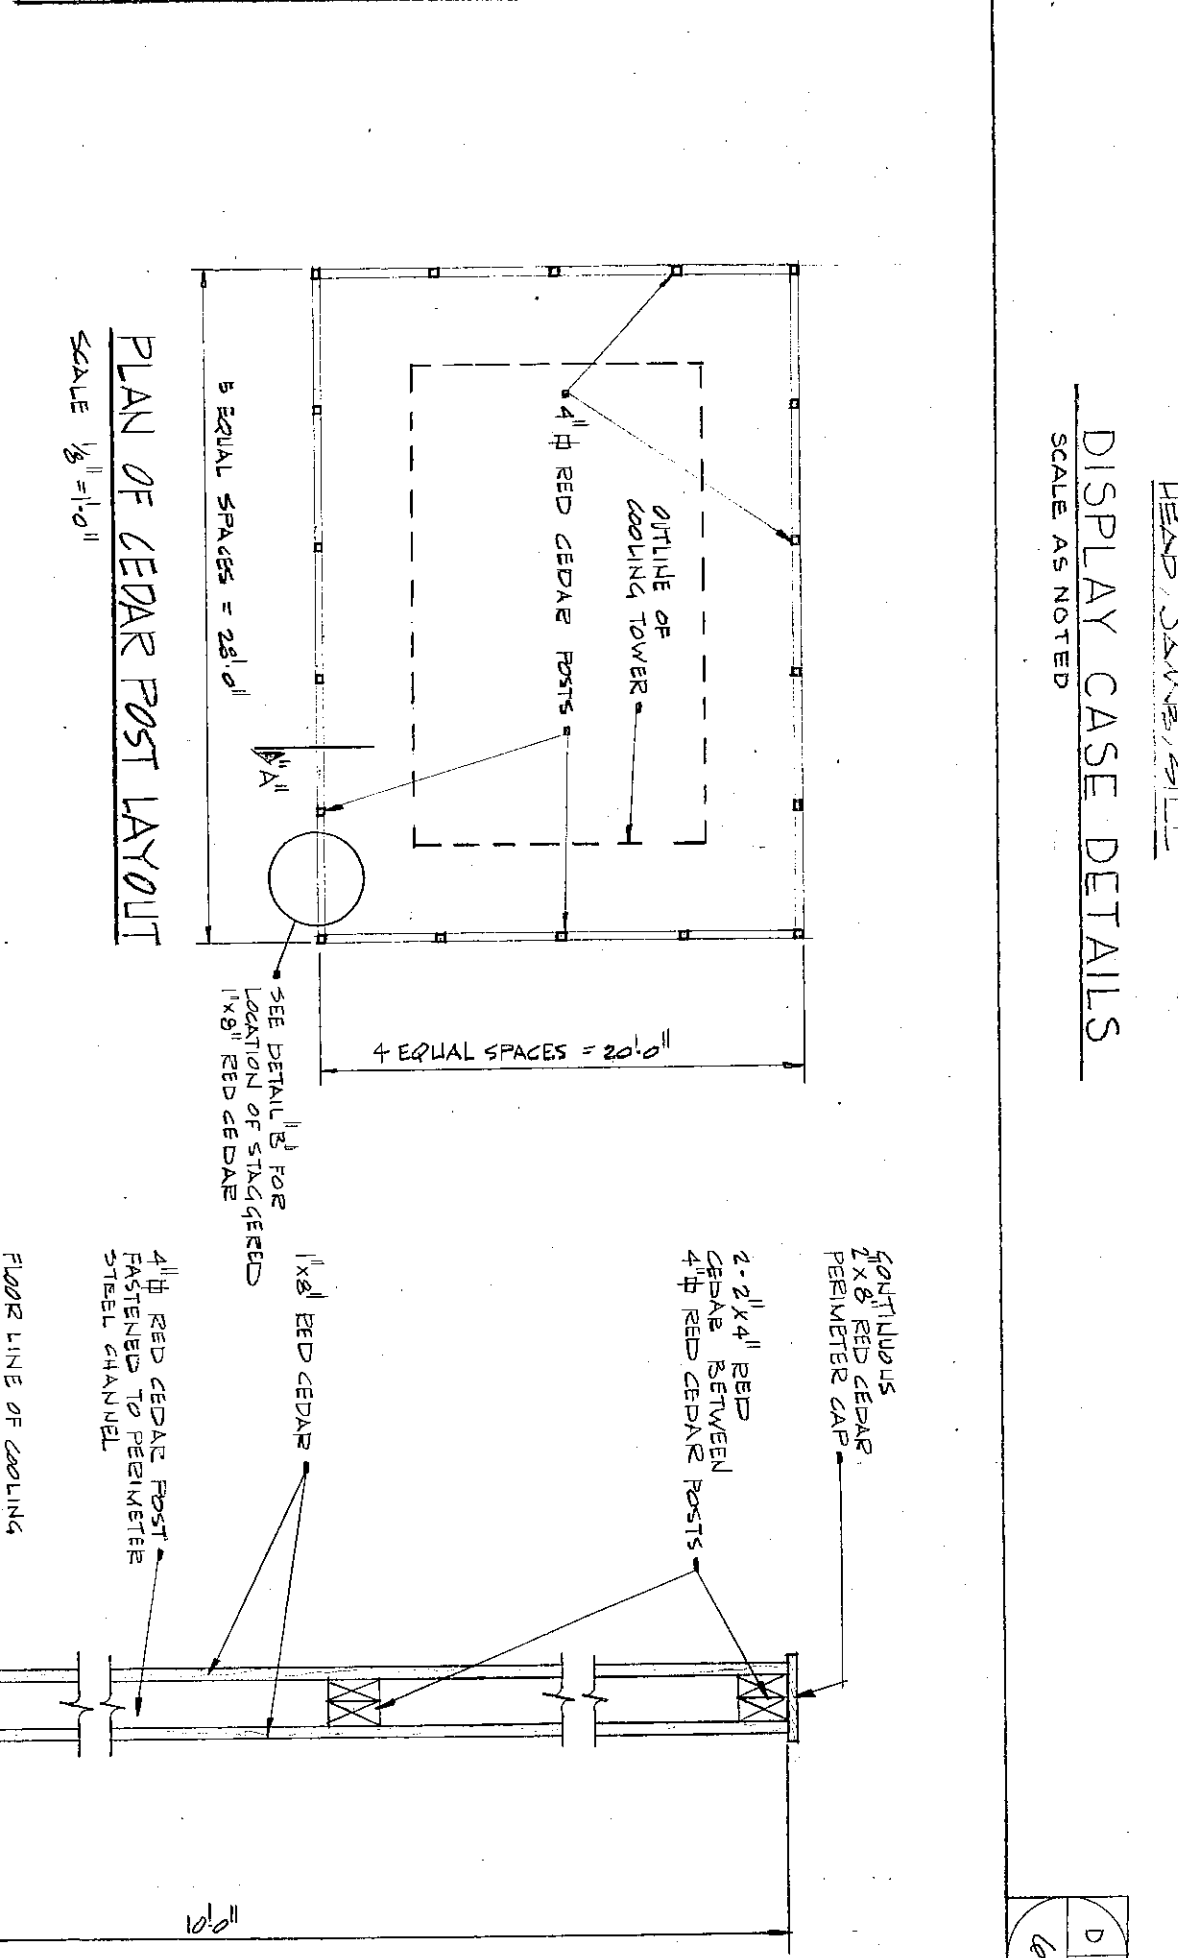


DISPLAY CASE DETAILS
SCALE 3/4" = 1'-0"

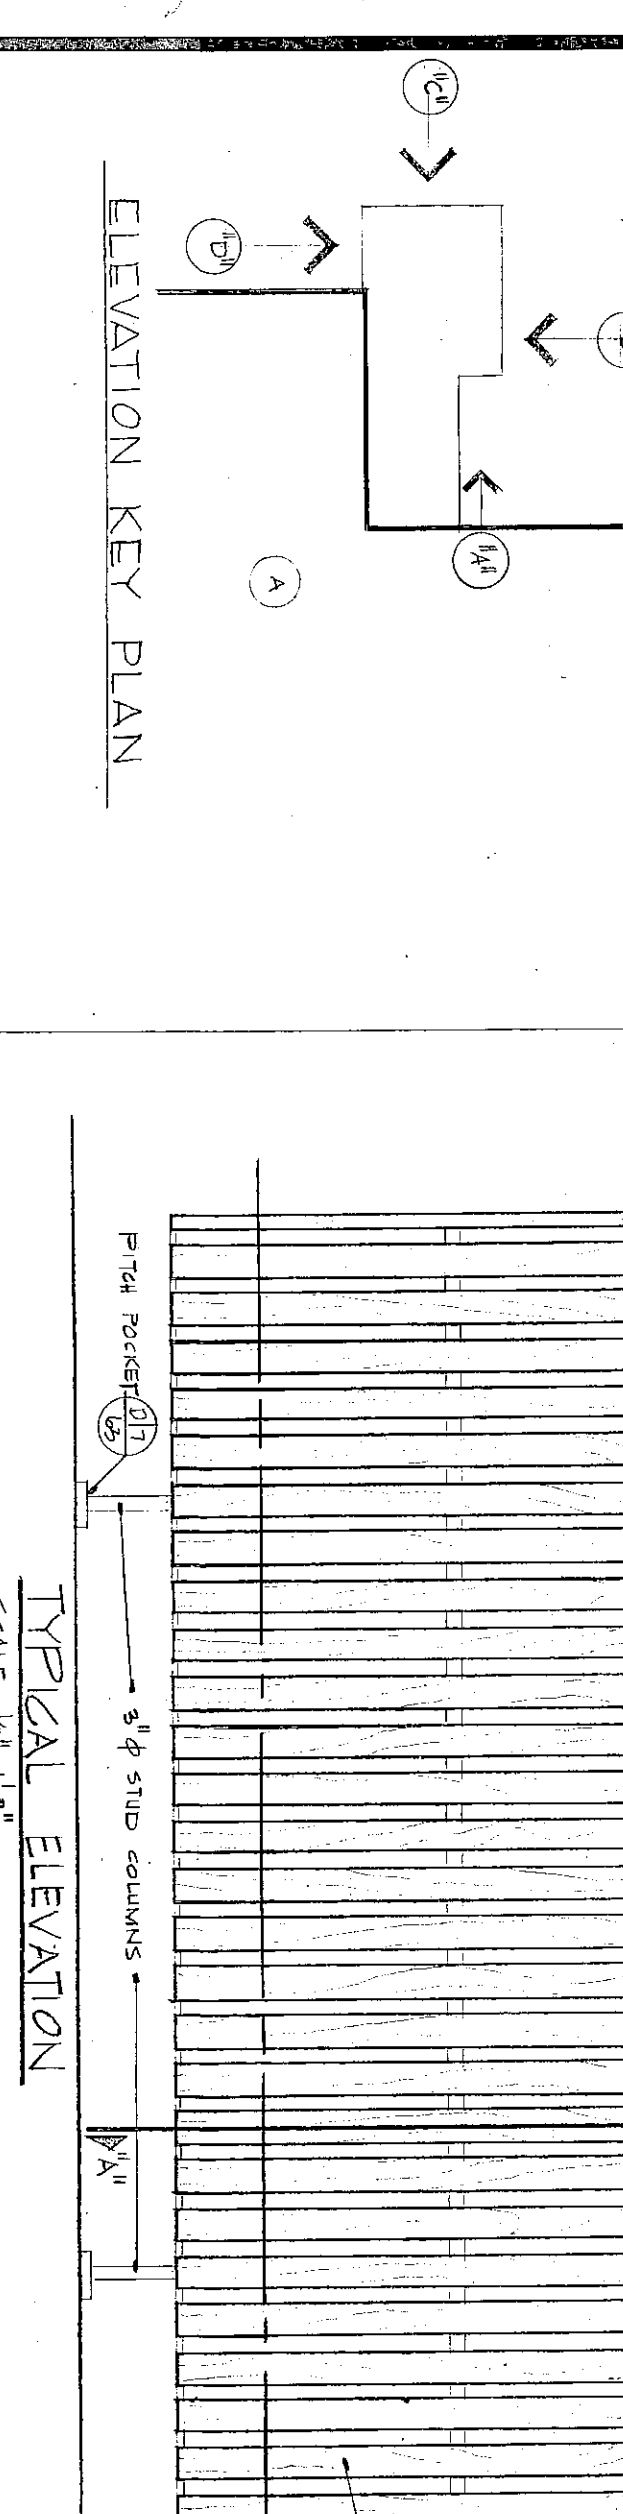


ELEVATION KEY PLAN
SCALE 3/4" = 1'-0"

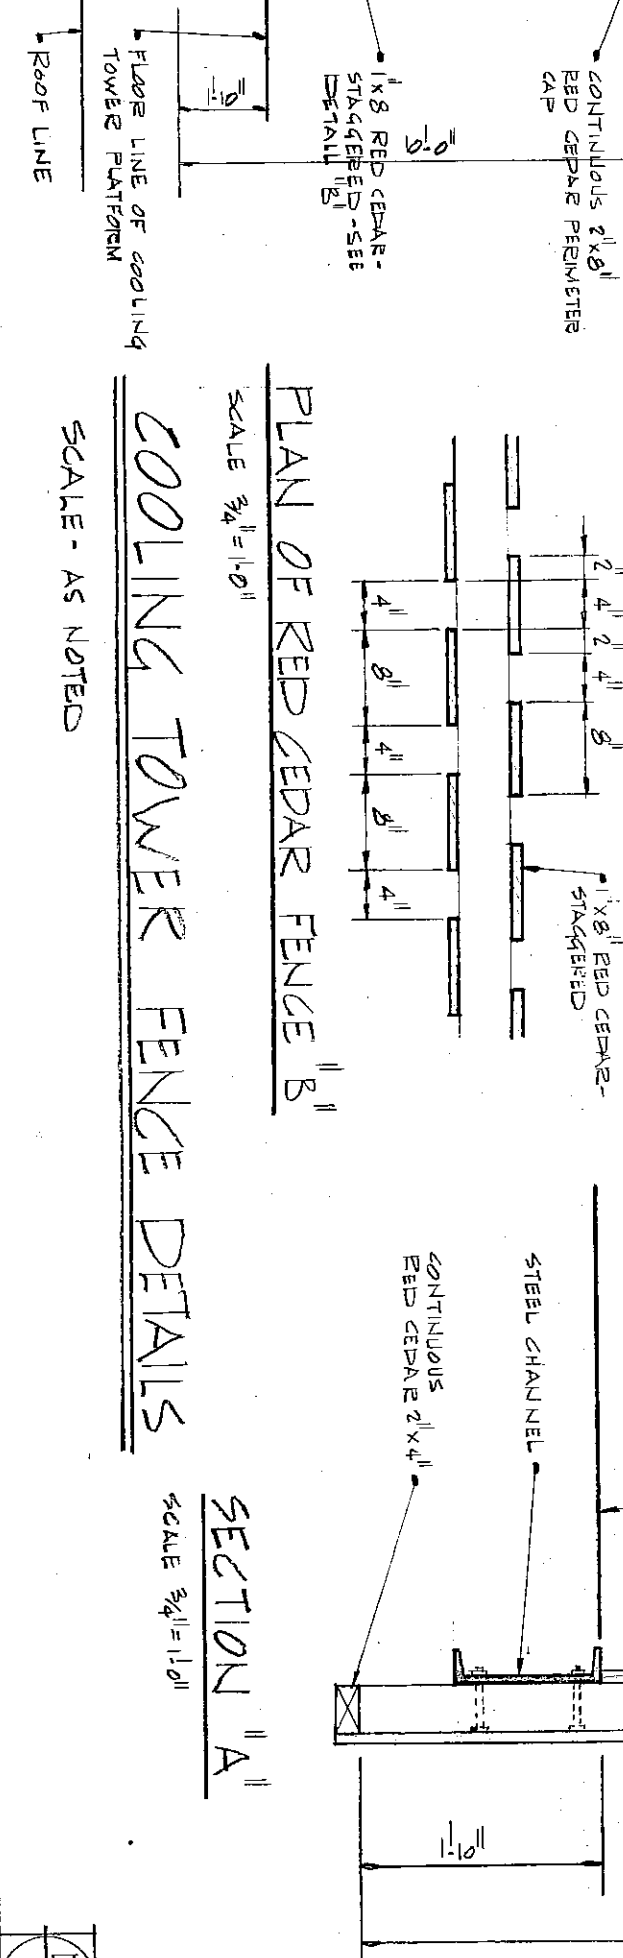


PLAN OF RED CEDAR FENCE
SCALE 3/4" = 1'-0"

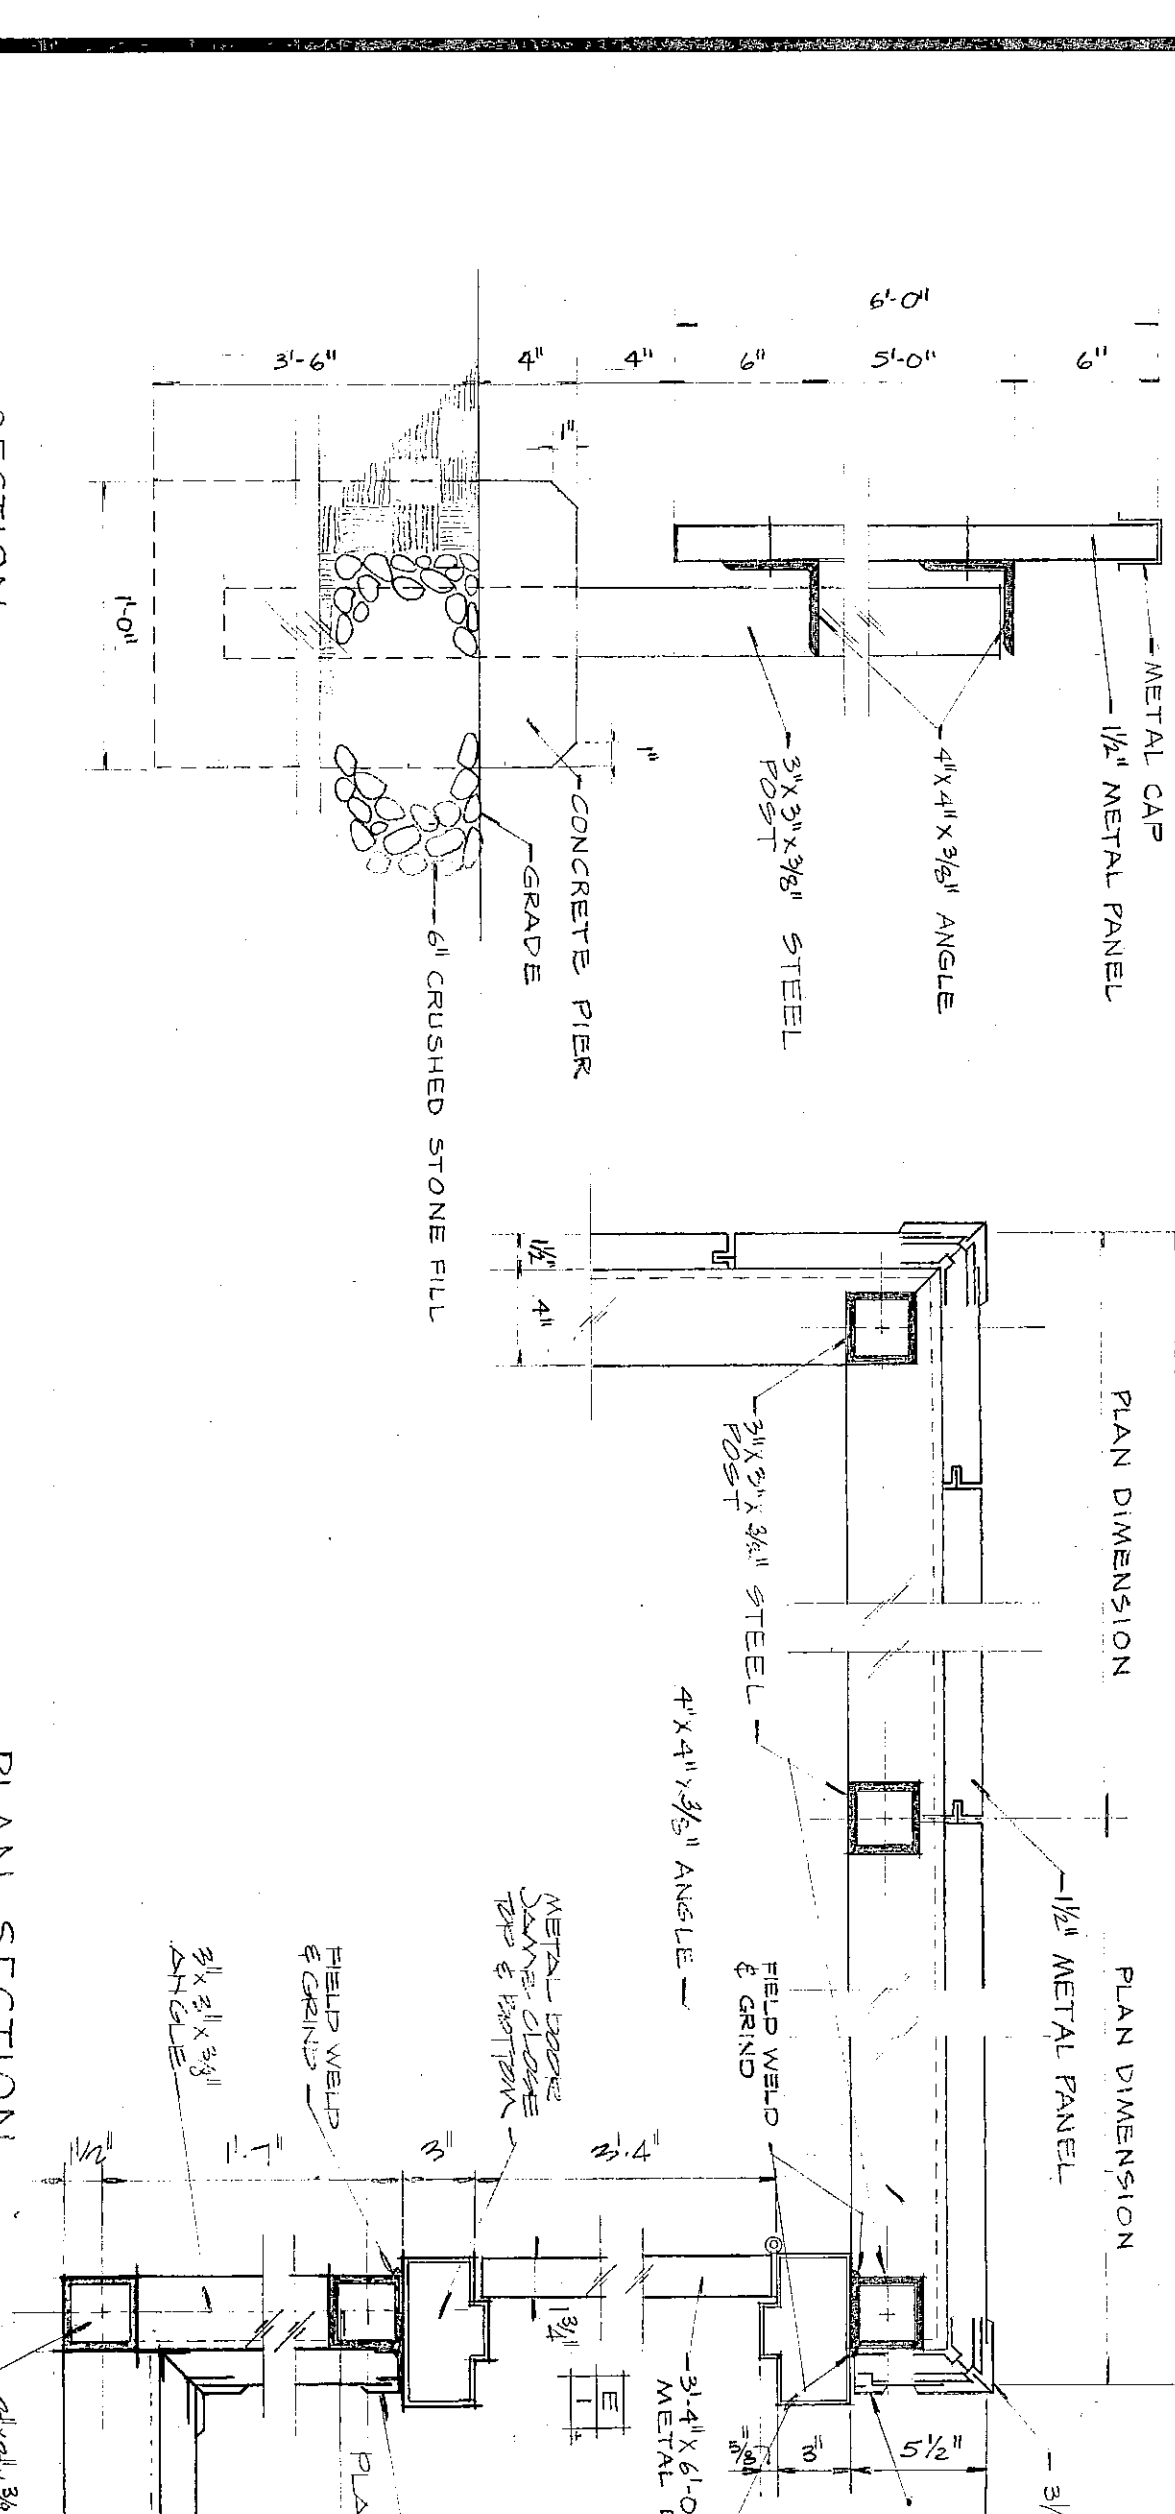


TYPICAL ADJUSTABLE WALL UNITS
SCALE 3/4" = 1'-0"

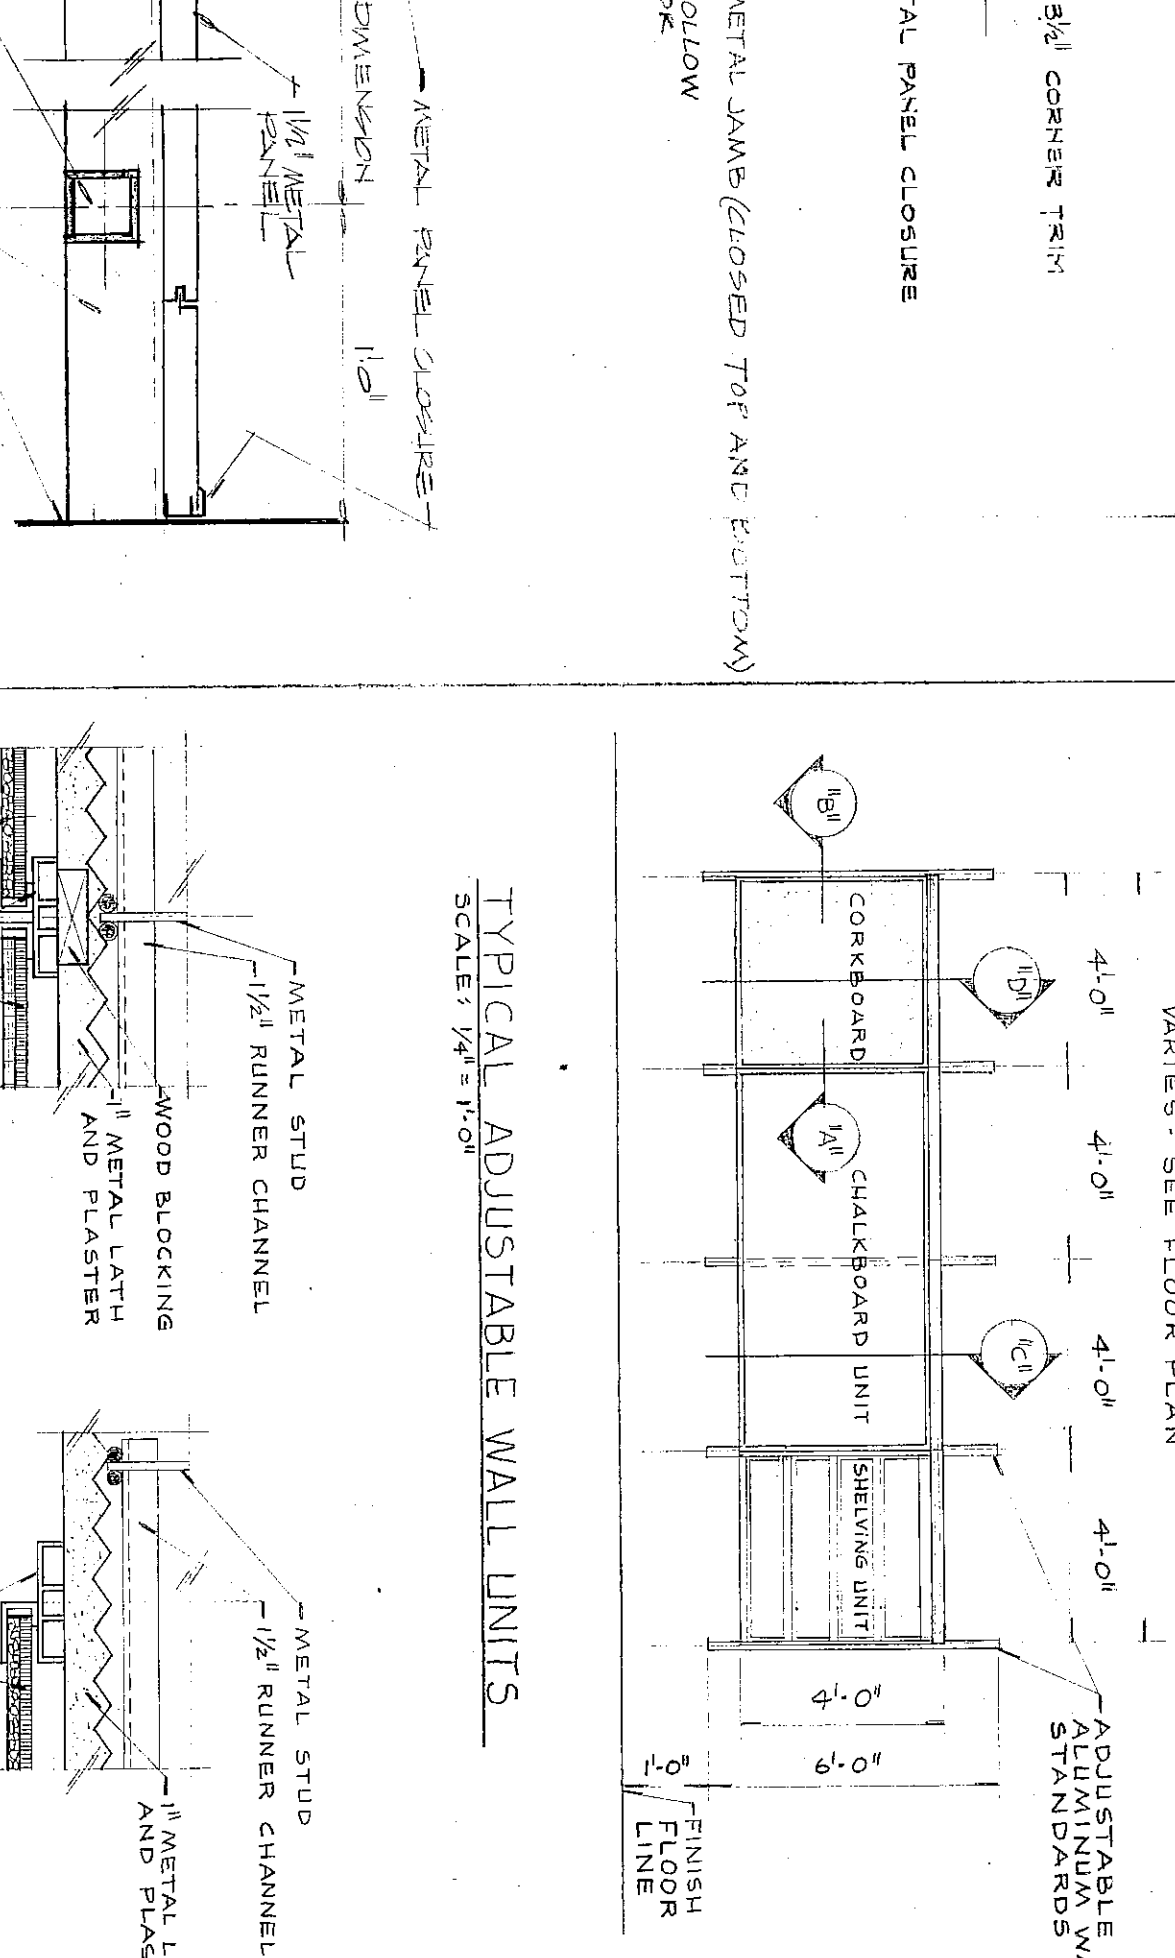


COOLING TOWER FENCE DETAILS
SCALE 3/4" = 1'-0"

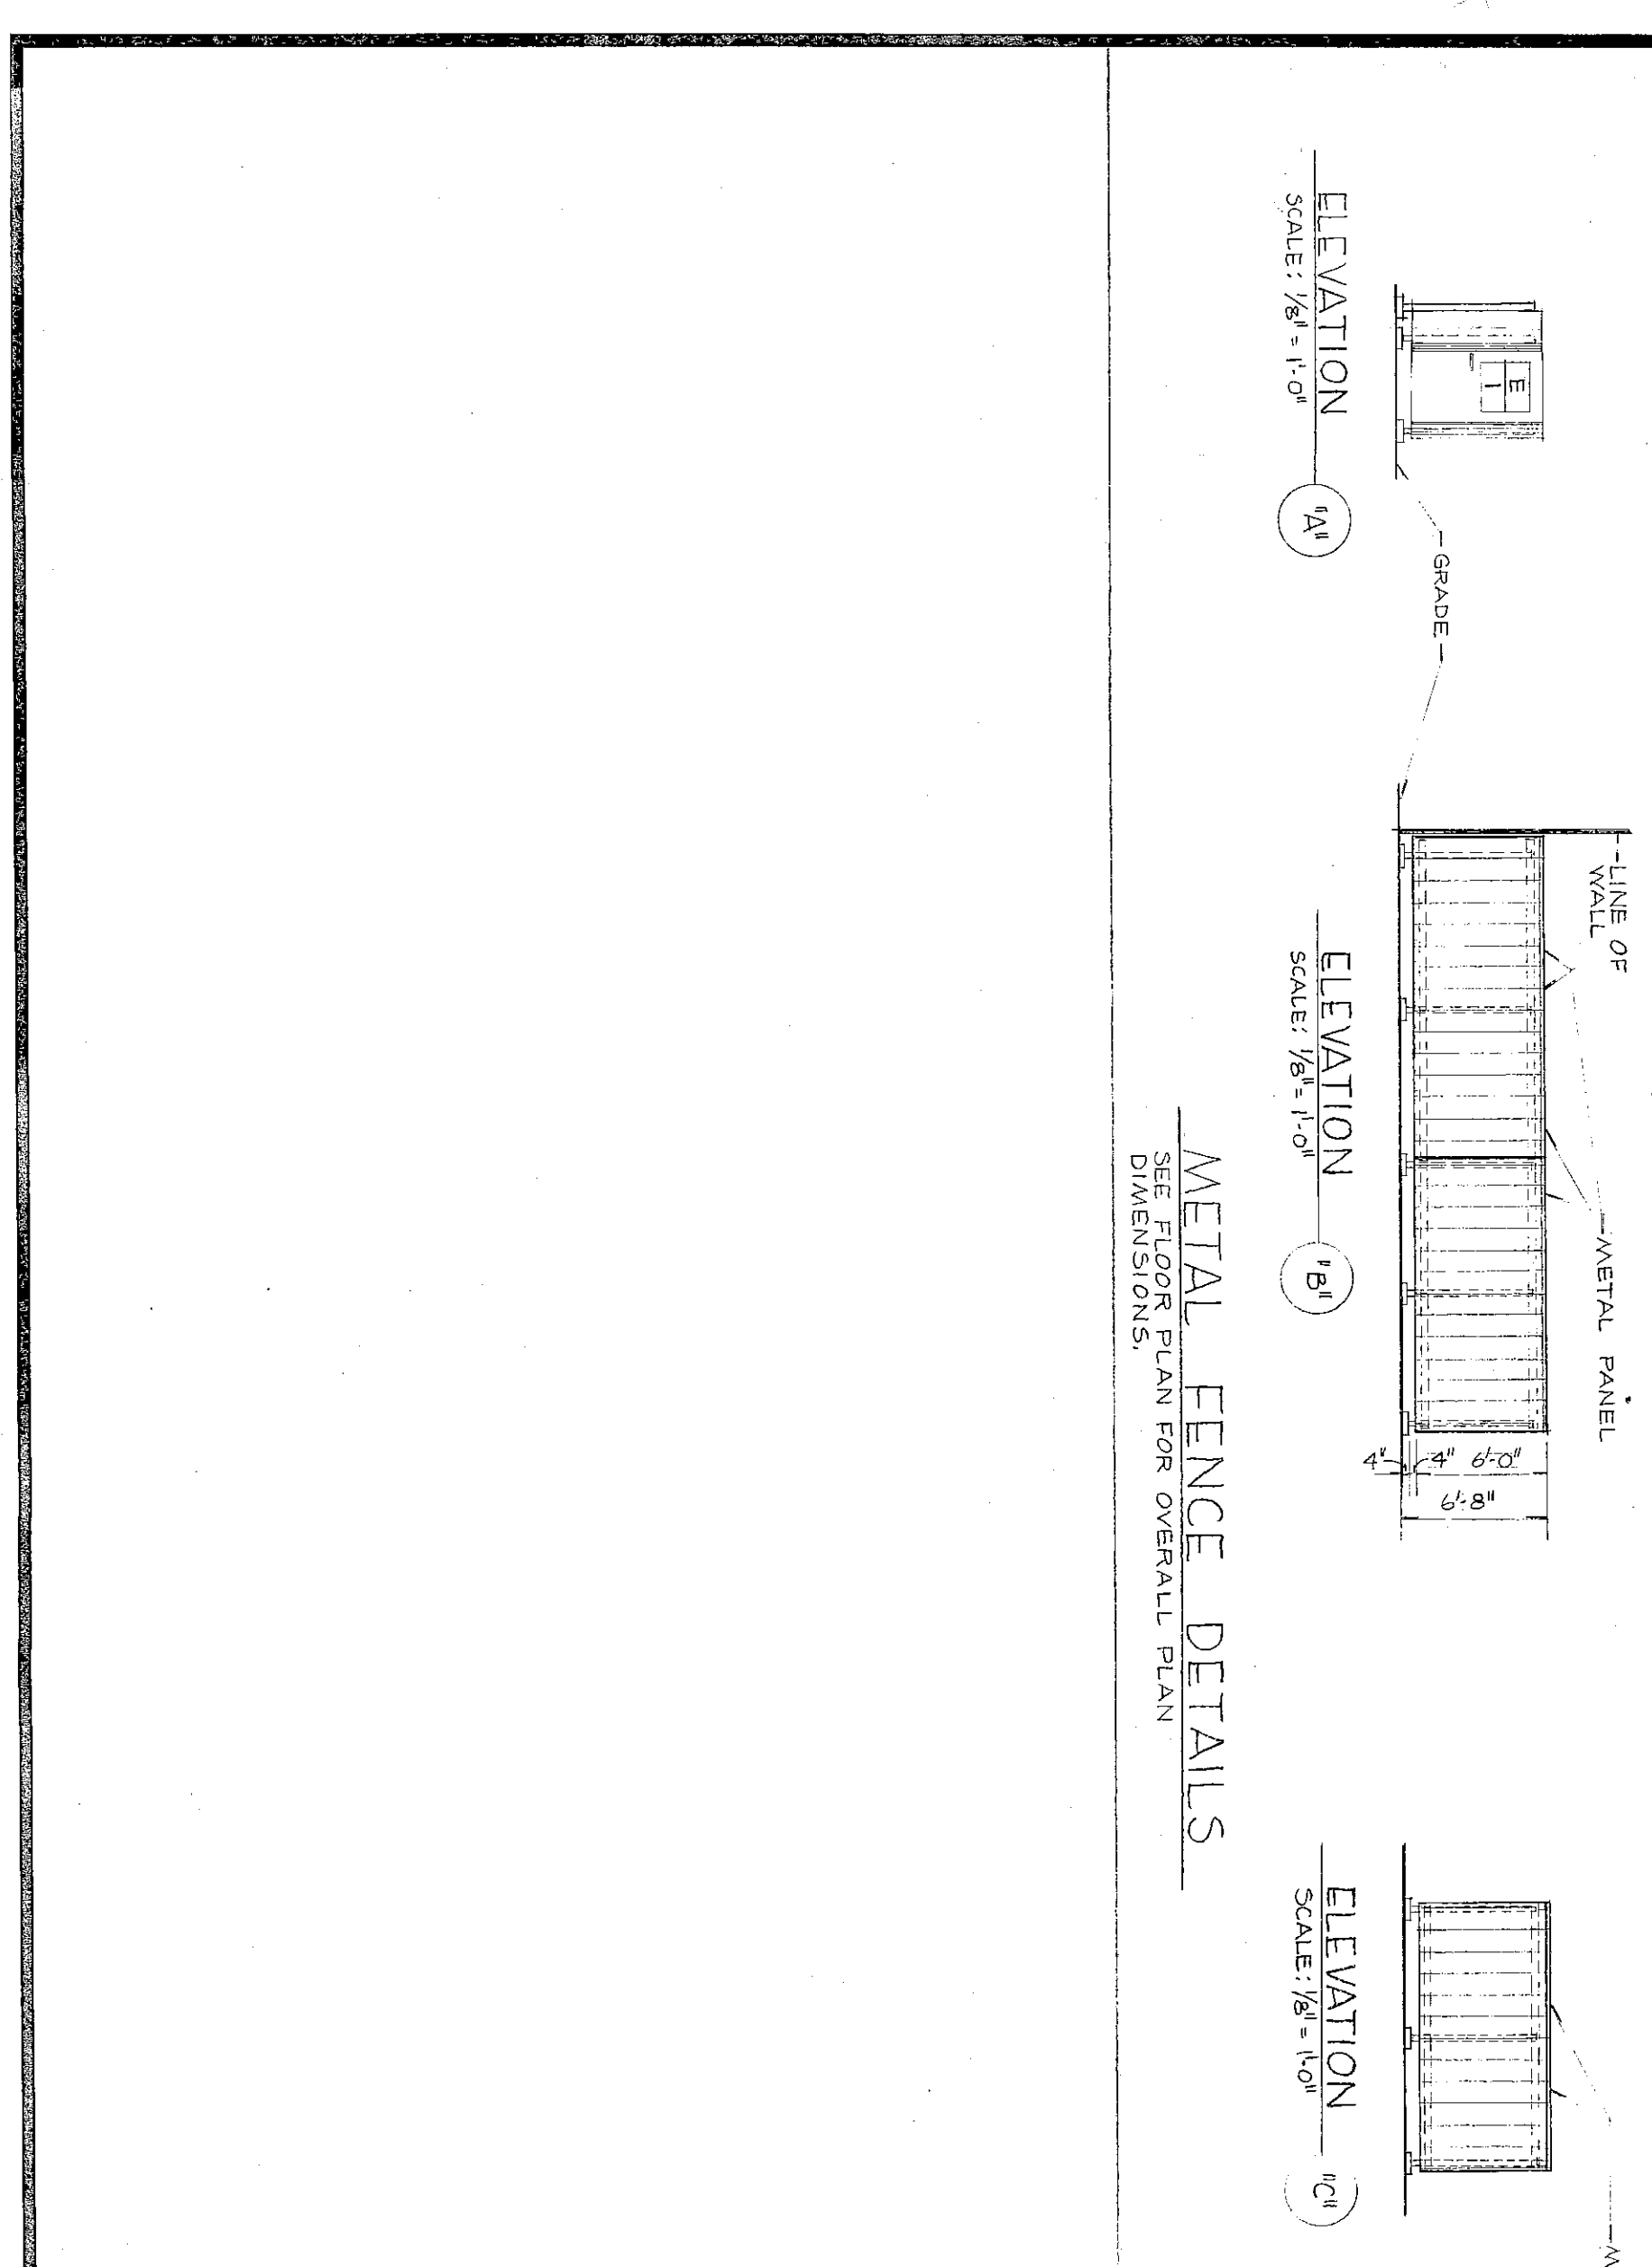


SECTION
SCALE 3/4" = 1'-0"
ELEVATION
SCALE 3/4" = 1'-0"

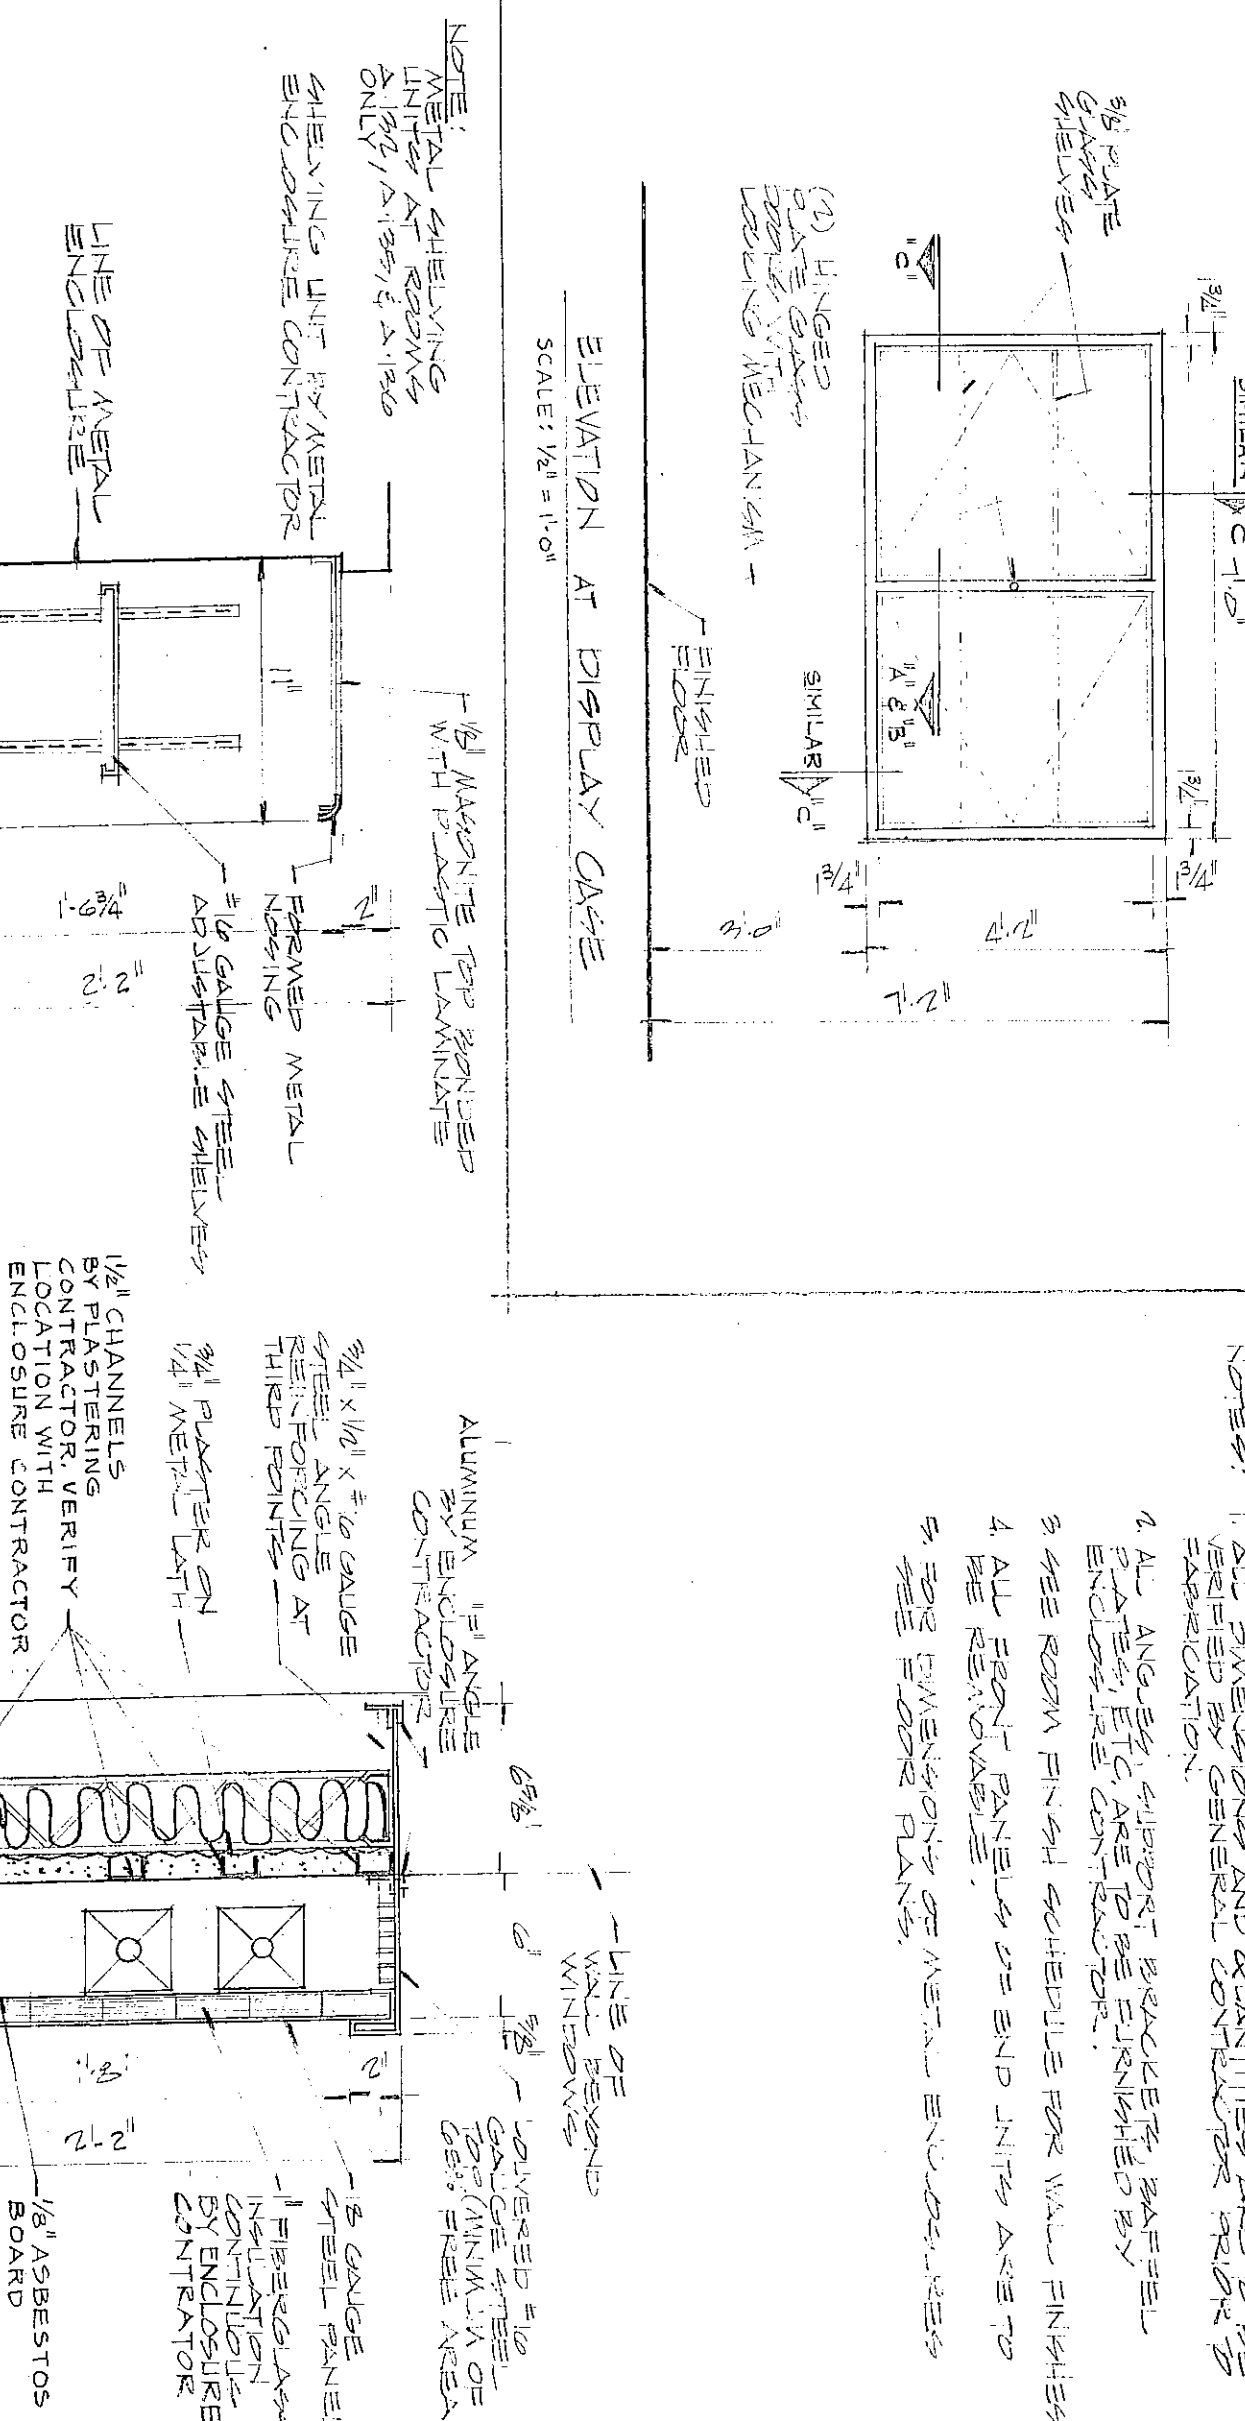


METAL SHELVING UNIT
SCALE 3/4" = 1'-0"

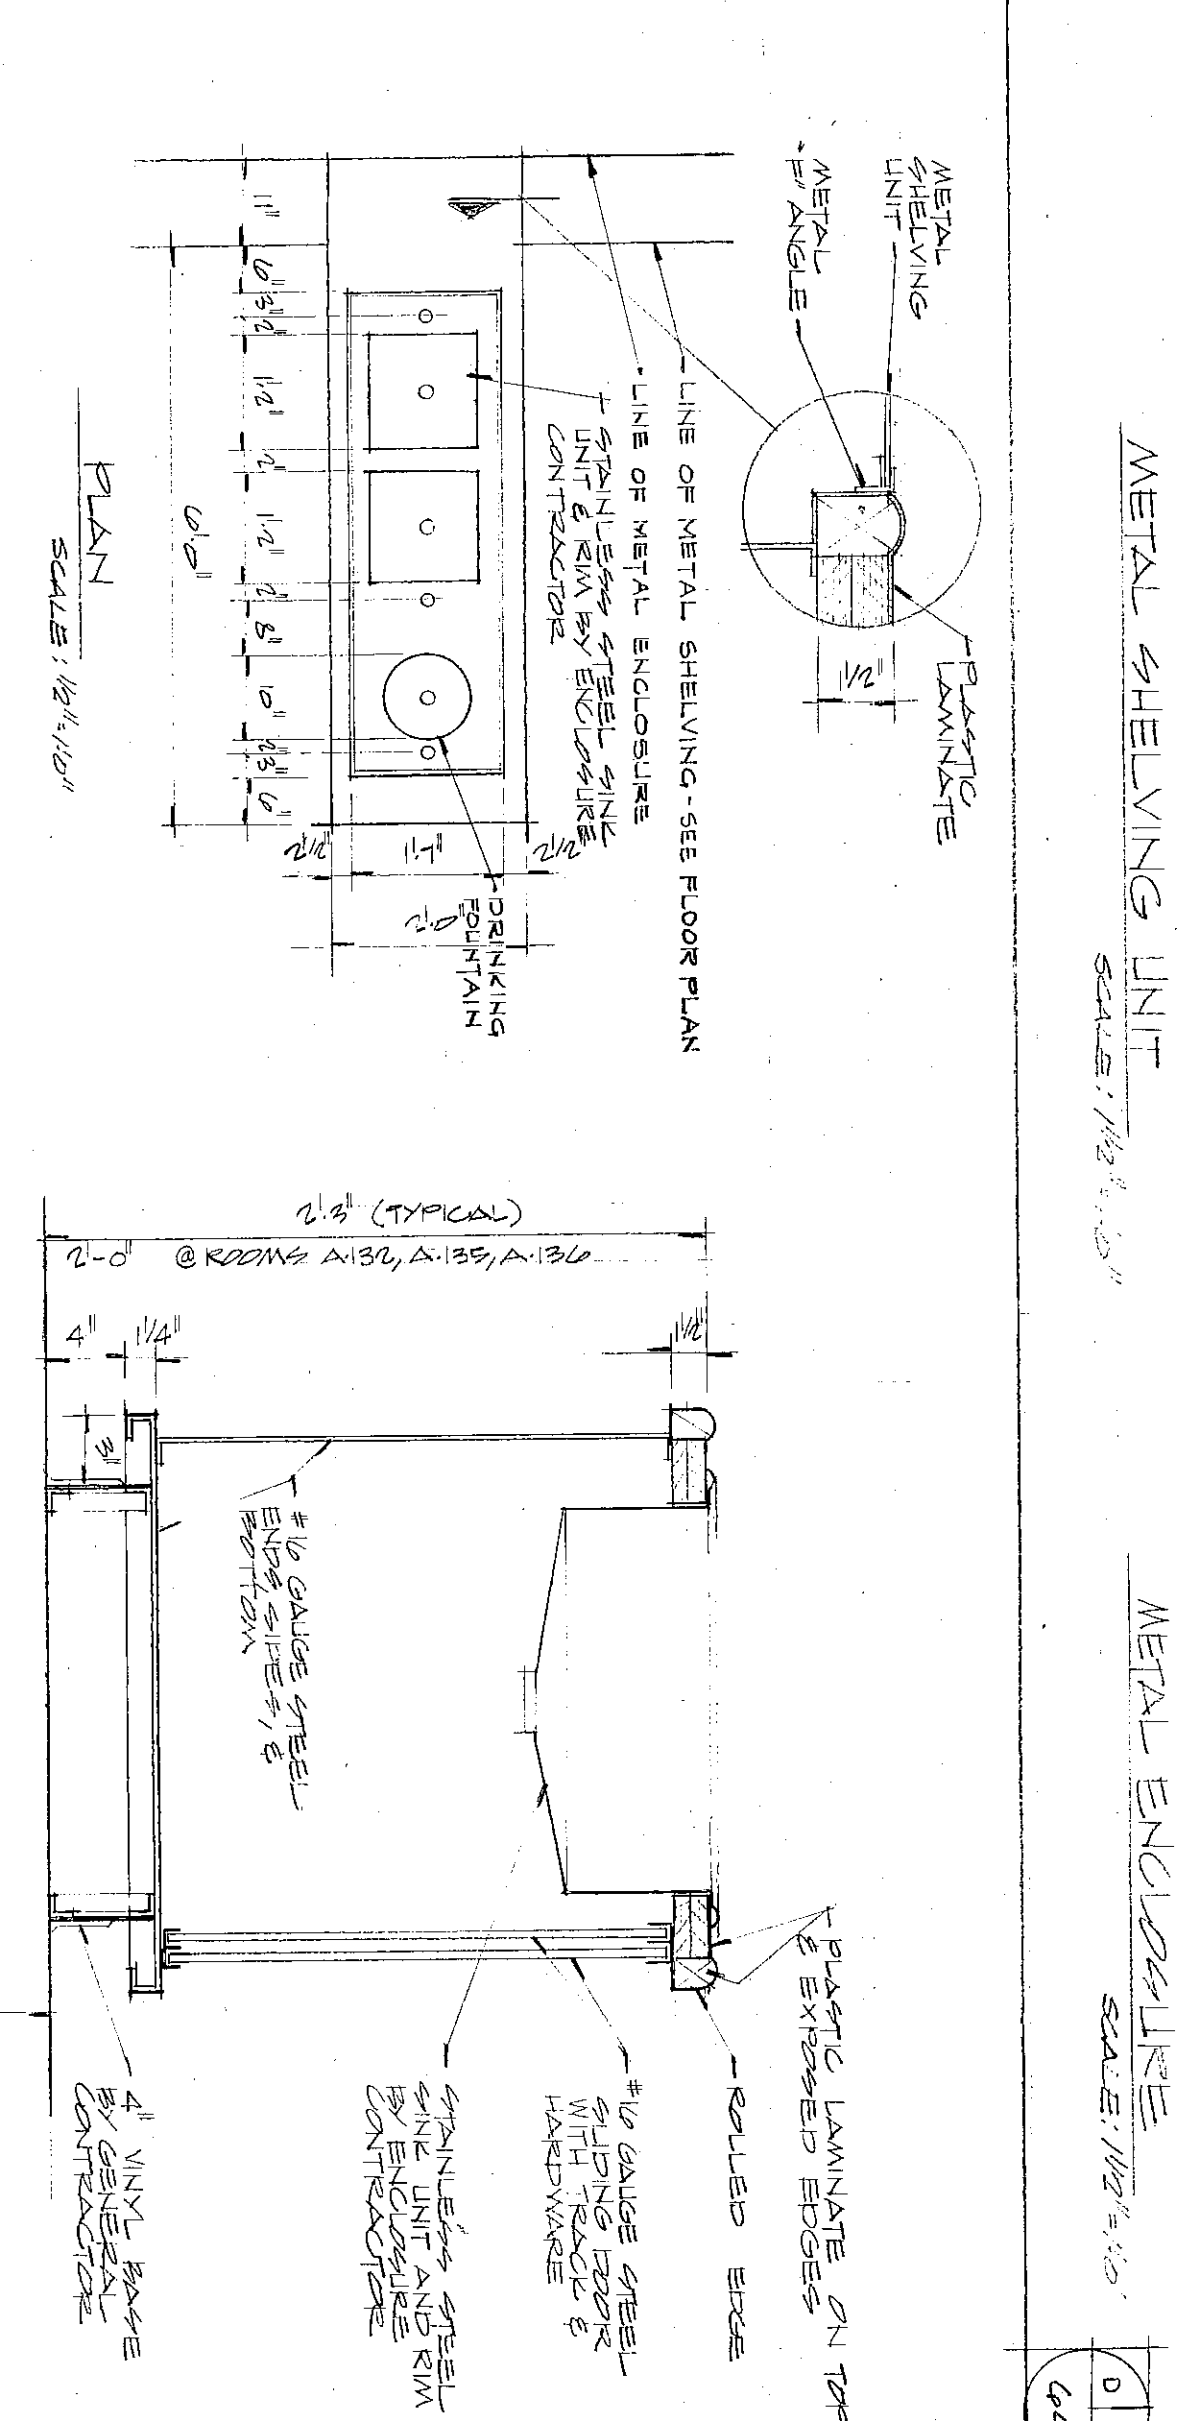


METAL ENCLOSURE
SCALE 3/4" = 1'-0"

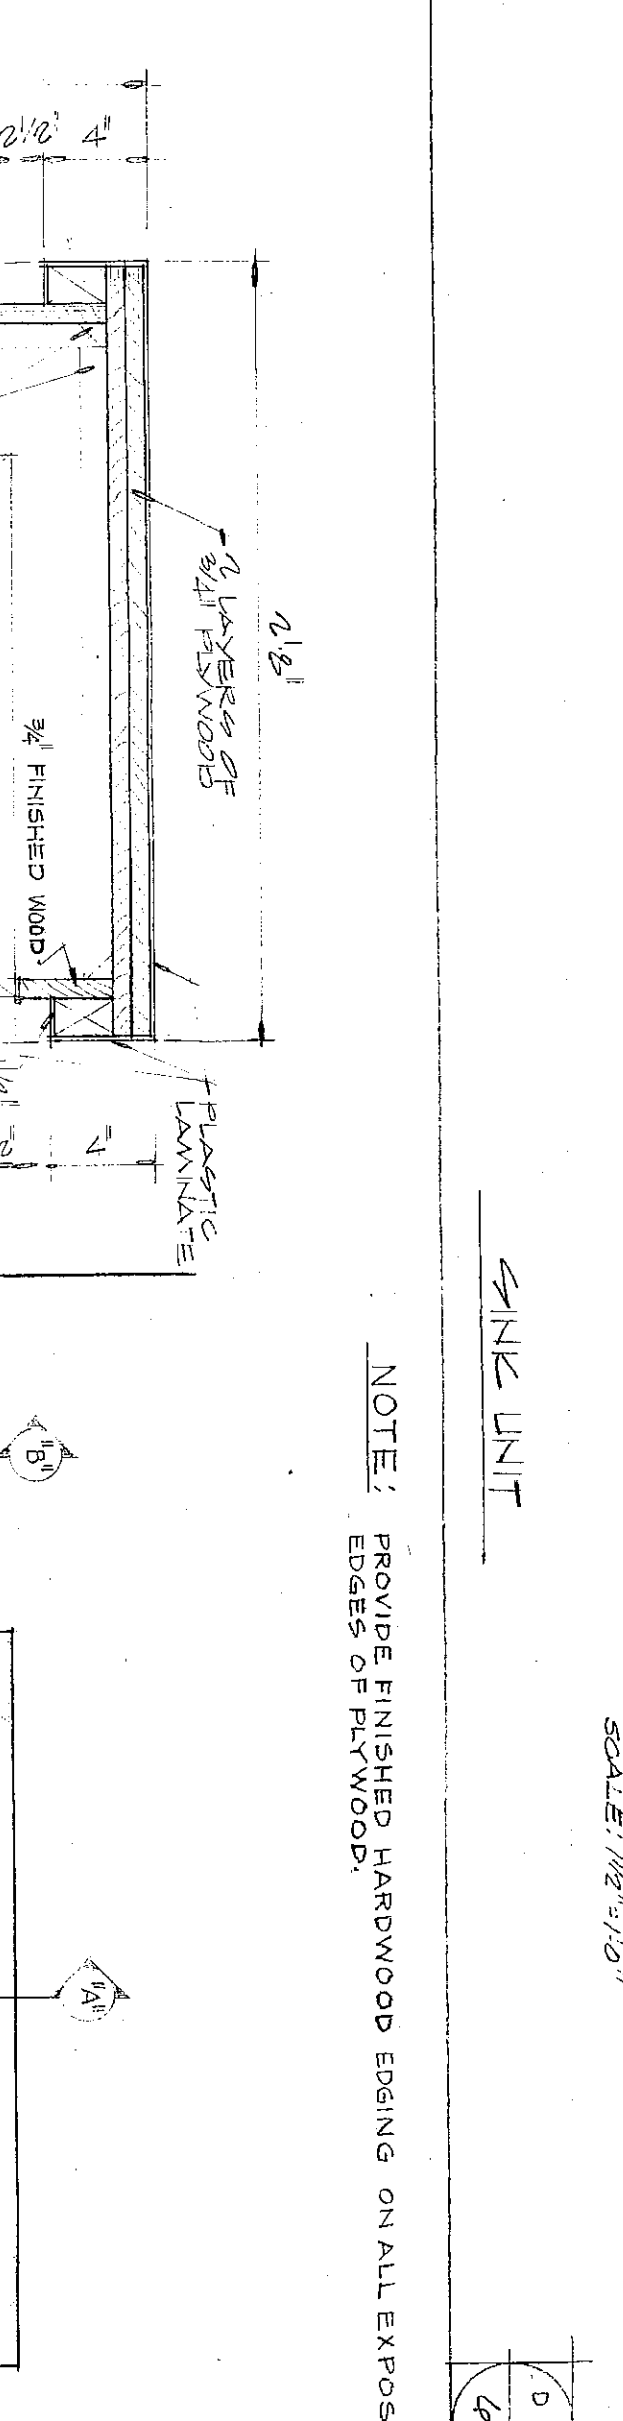


SINK UNIT
SCALE 3/4" = 1'-0"

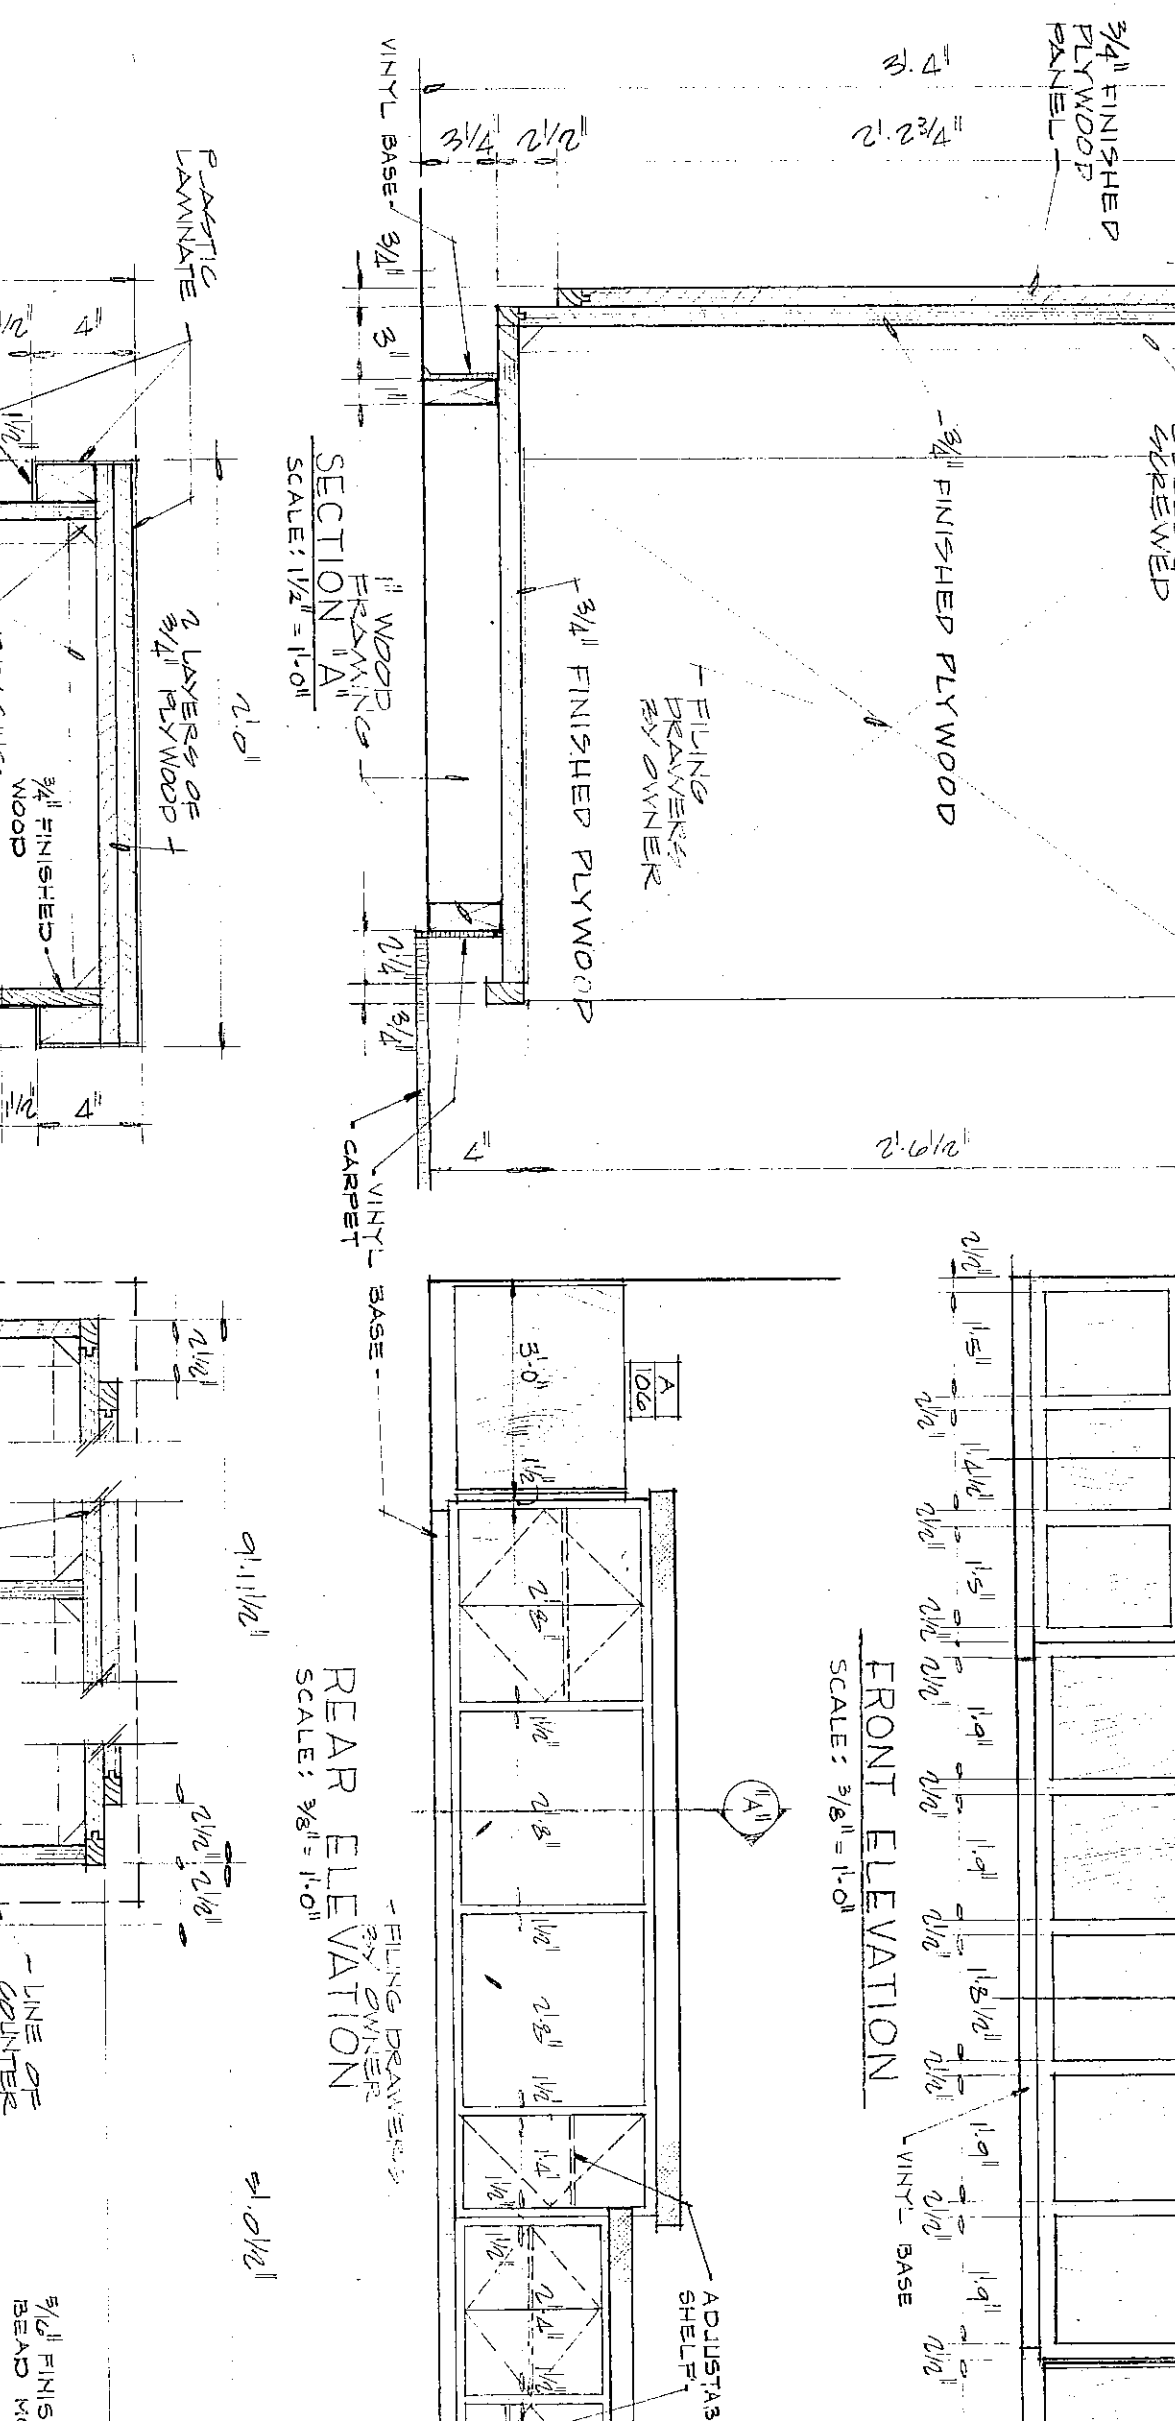


REAR ELEVATION
SCALE 3/4" = 1'-0"
FRONT ELEVATION
SCALE 3/4" = 1'-0"

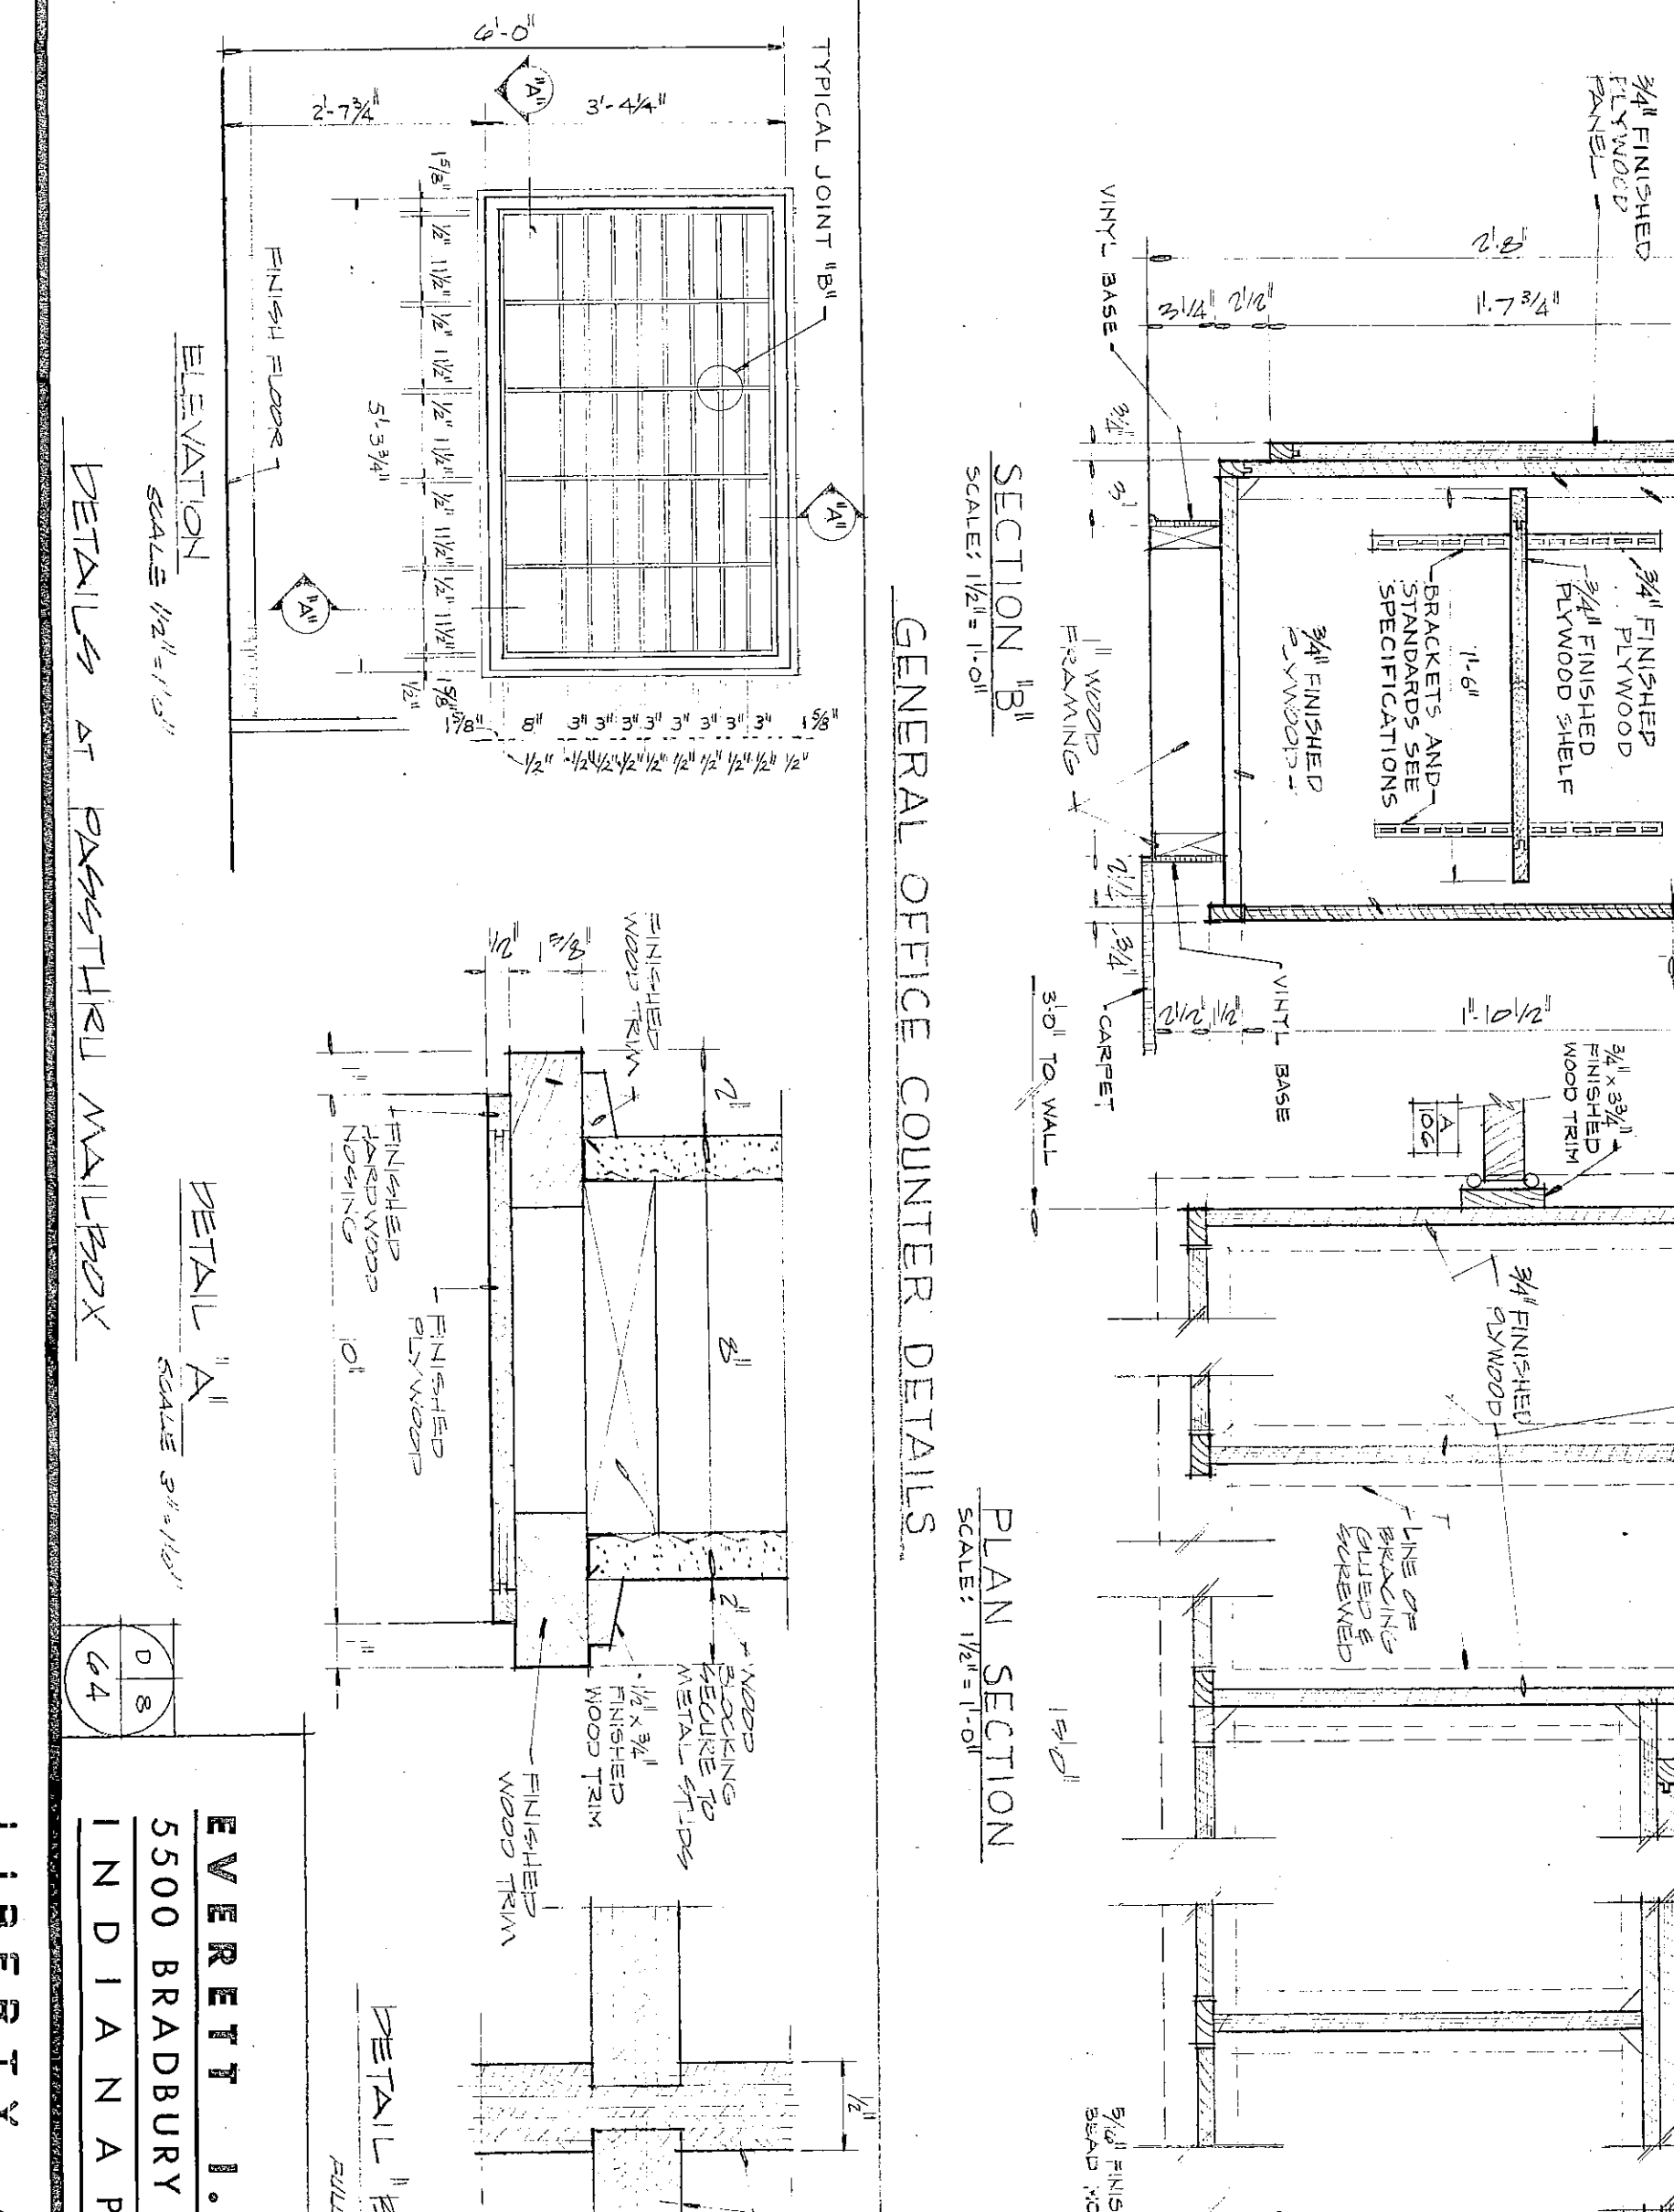


GENERAL OFFICE COUNTER DETAILS
SCALE 3/4" = 1'-0"

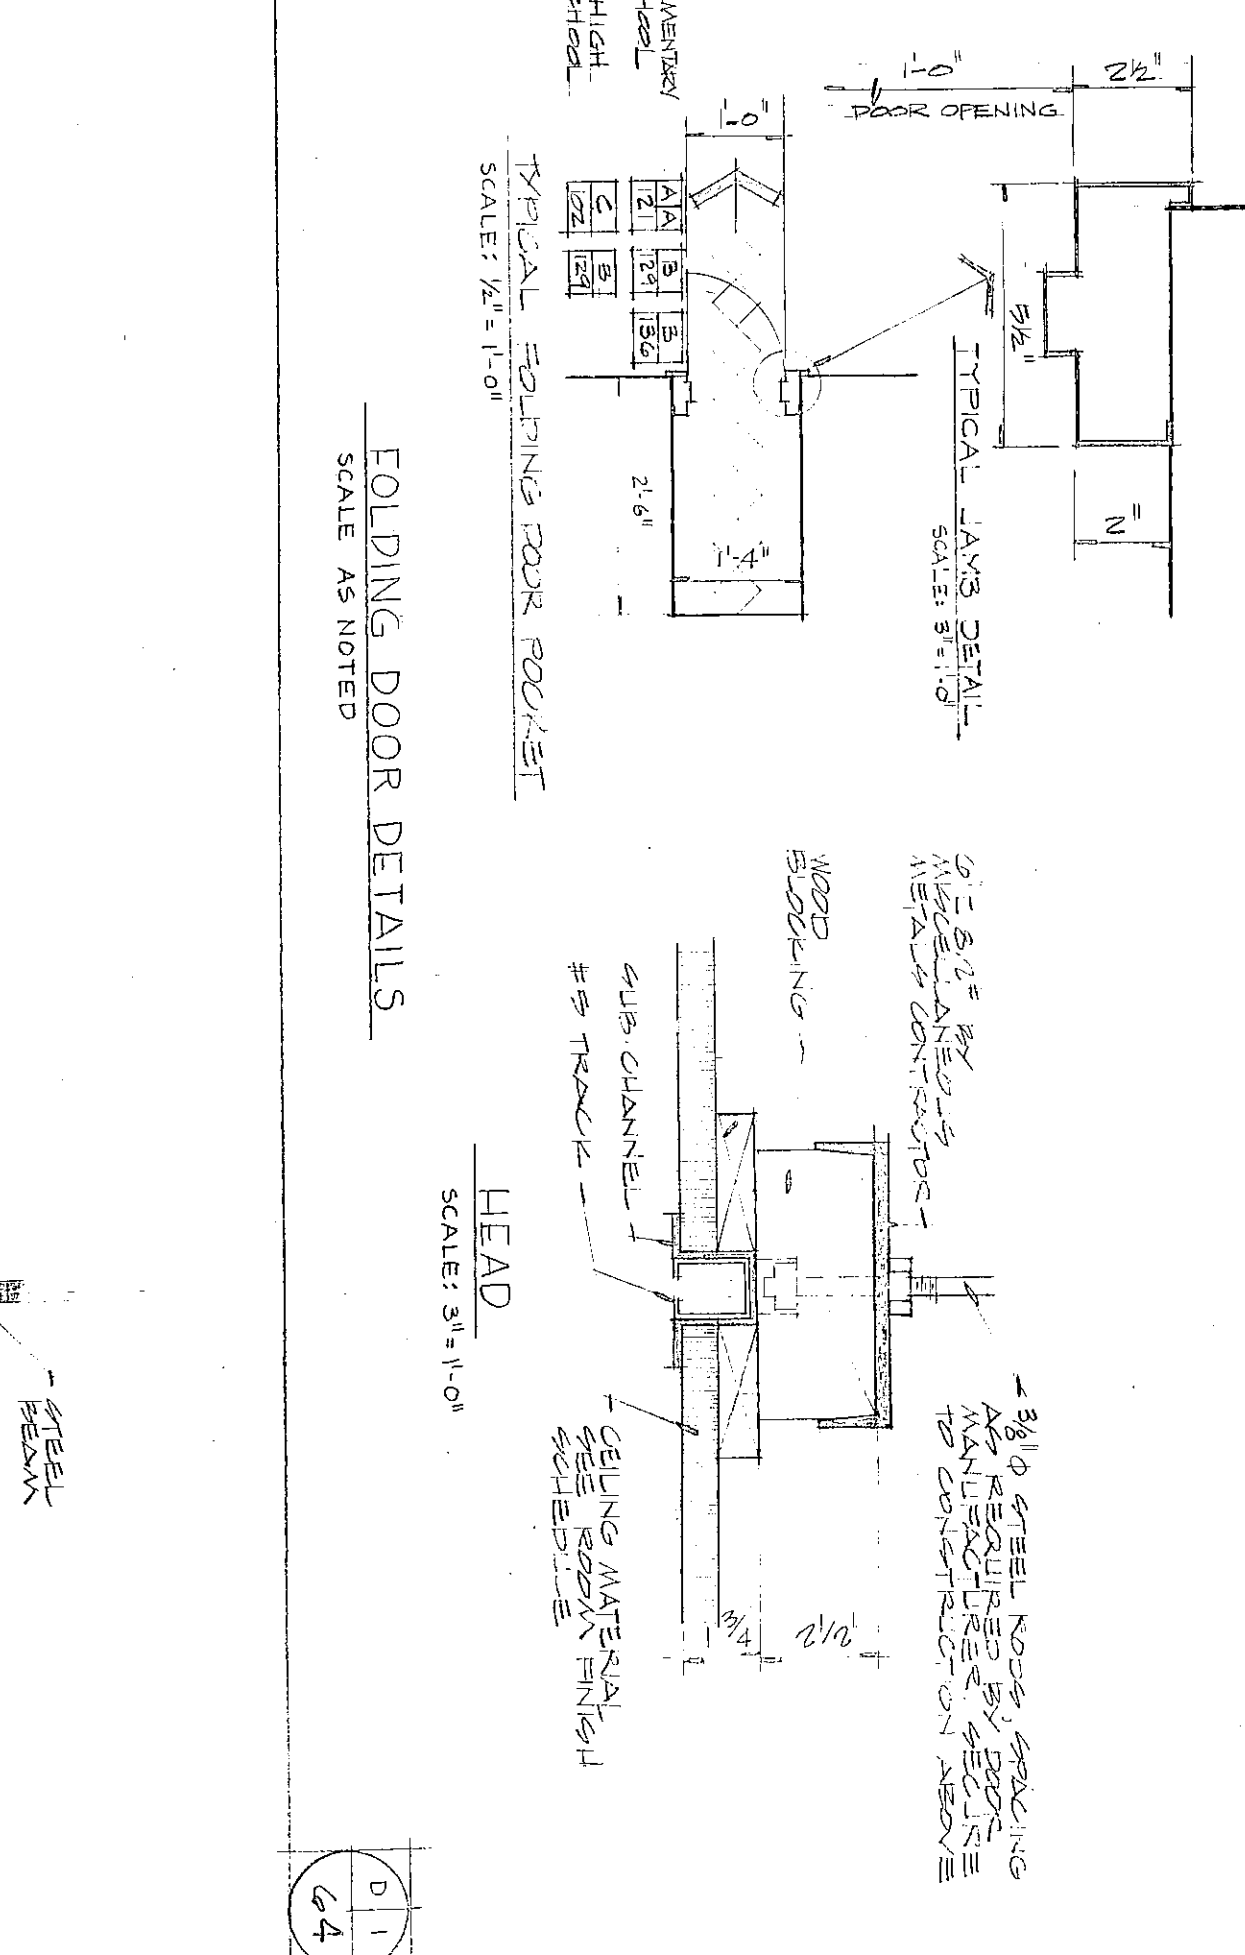


FOLDING DOOR DETAILS
SCALE 3/4" = 1'-0"

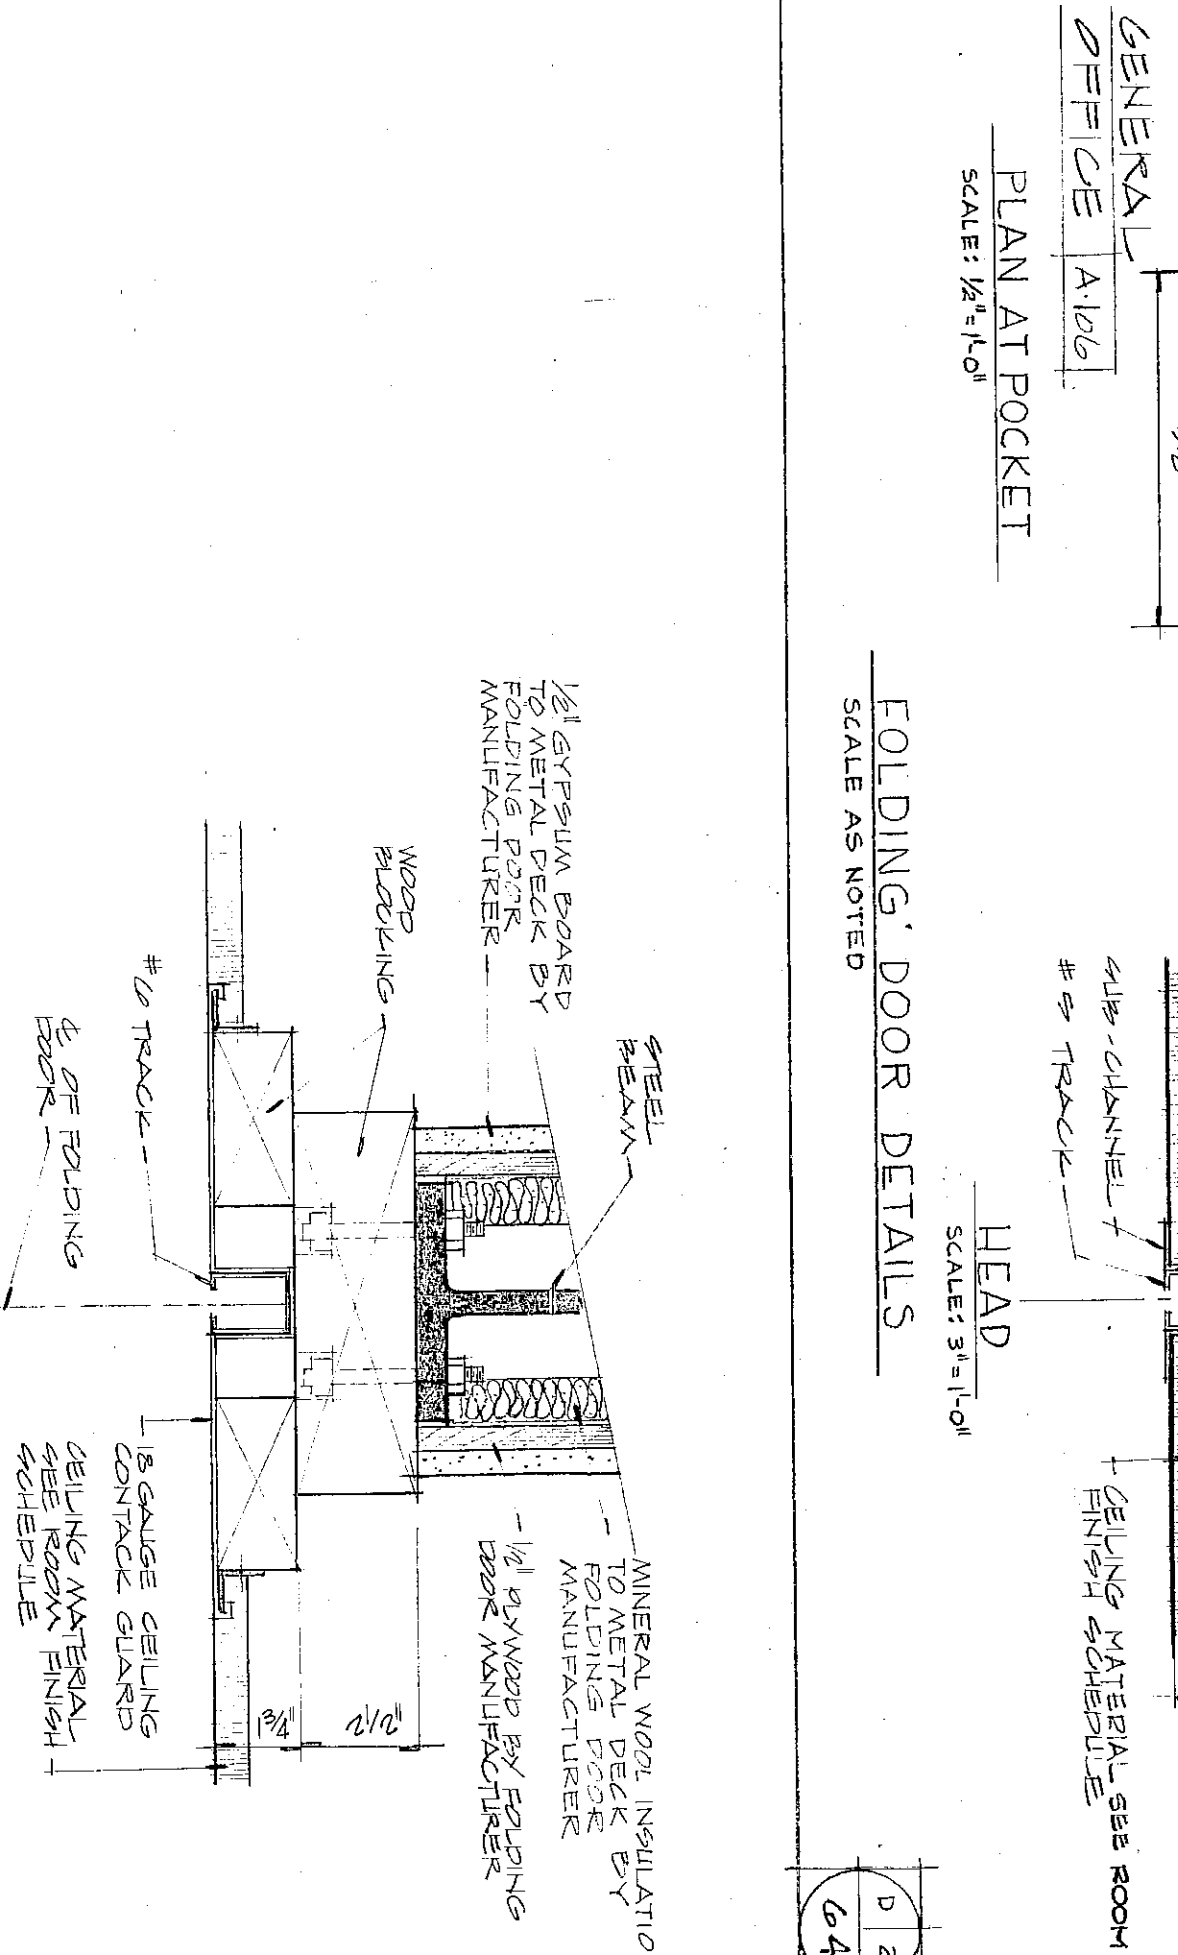

SOUNDPROOF FOLDING DOOR
SCALE 3/4" = 1'-0"

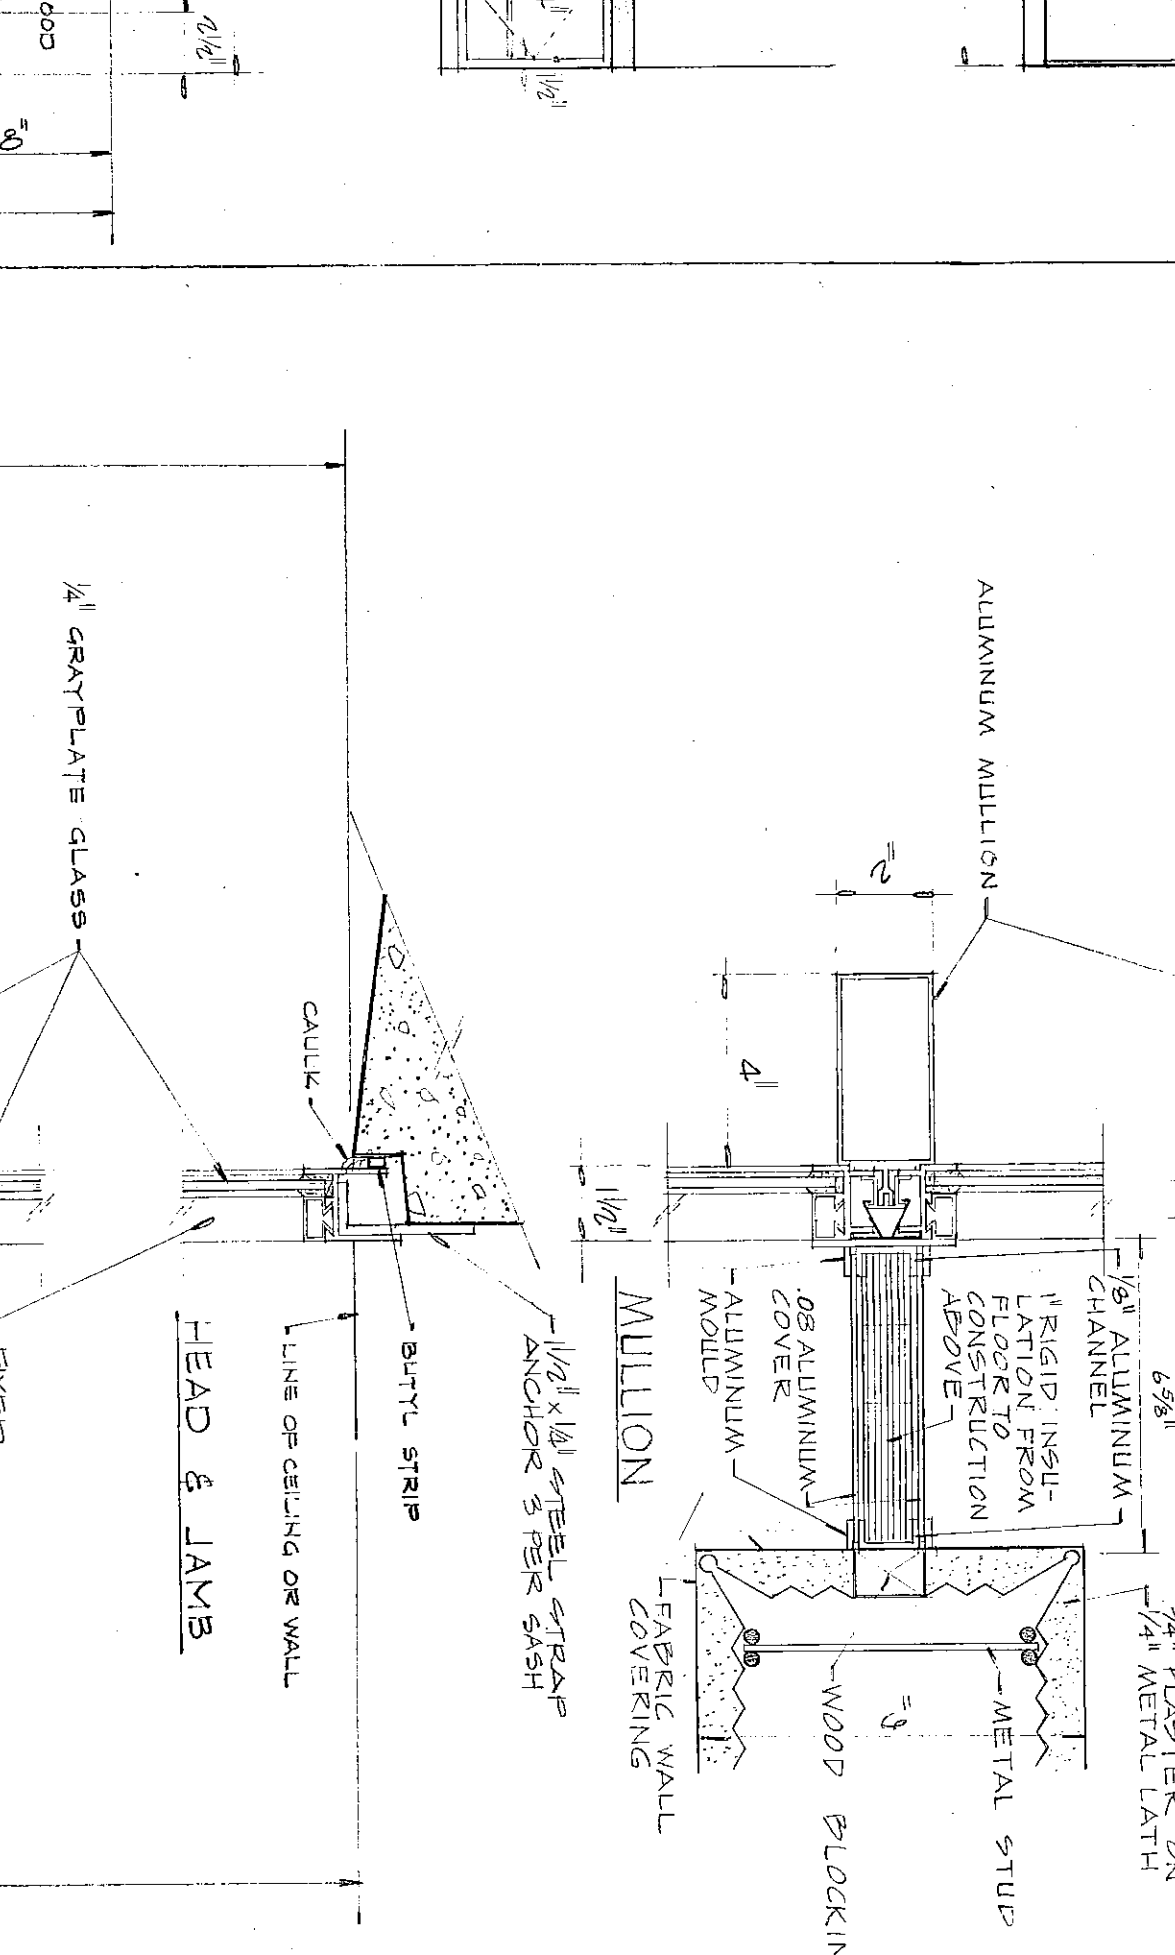

TYPICAL WINDOW DETAILS
SCALE 3/4" = 1'-0"

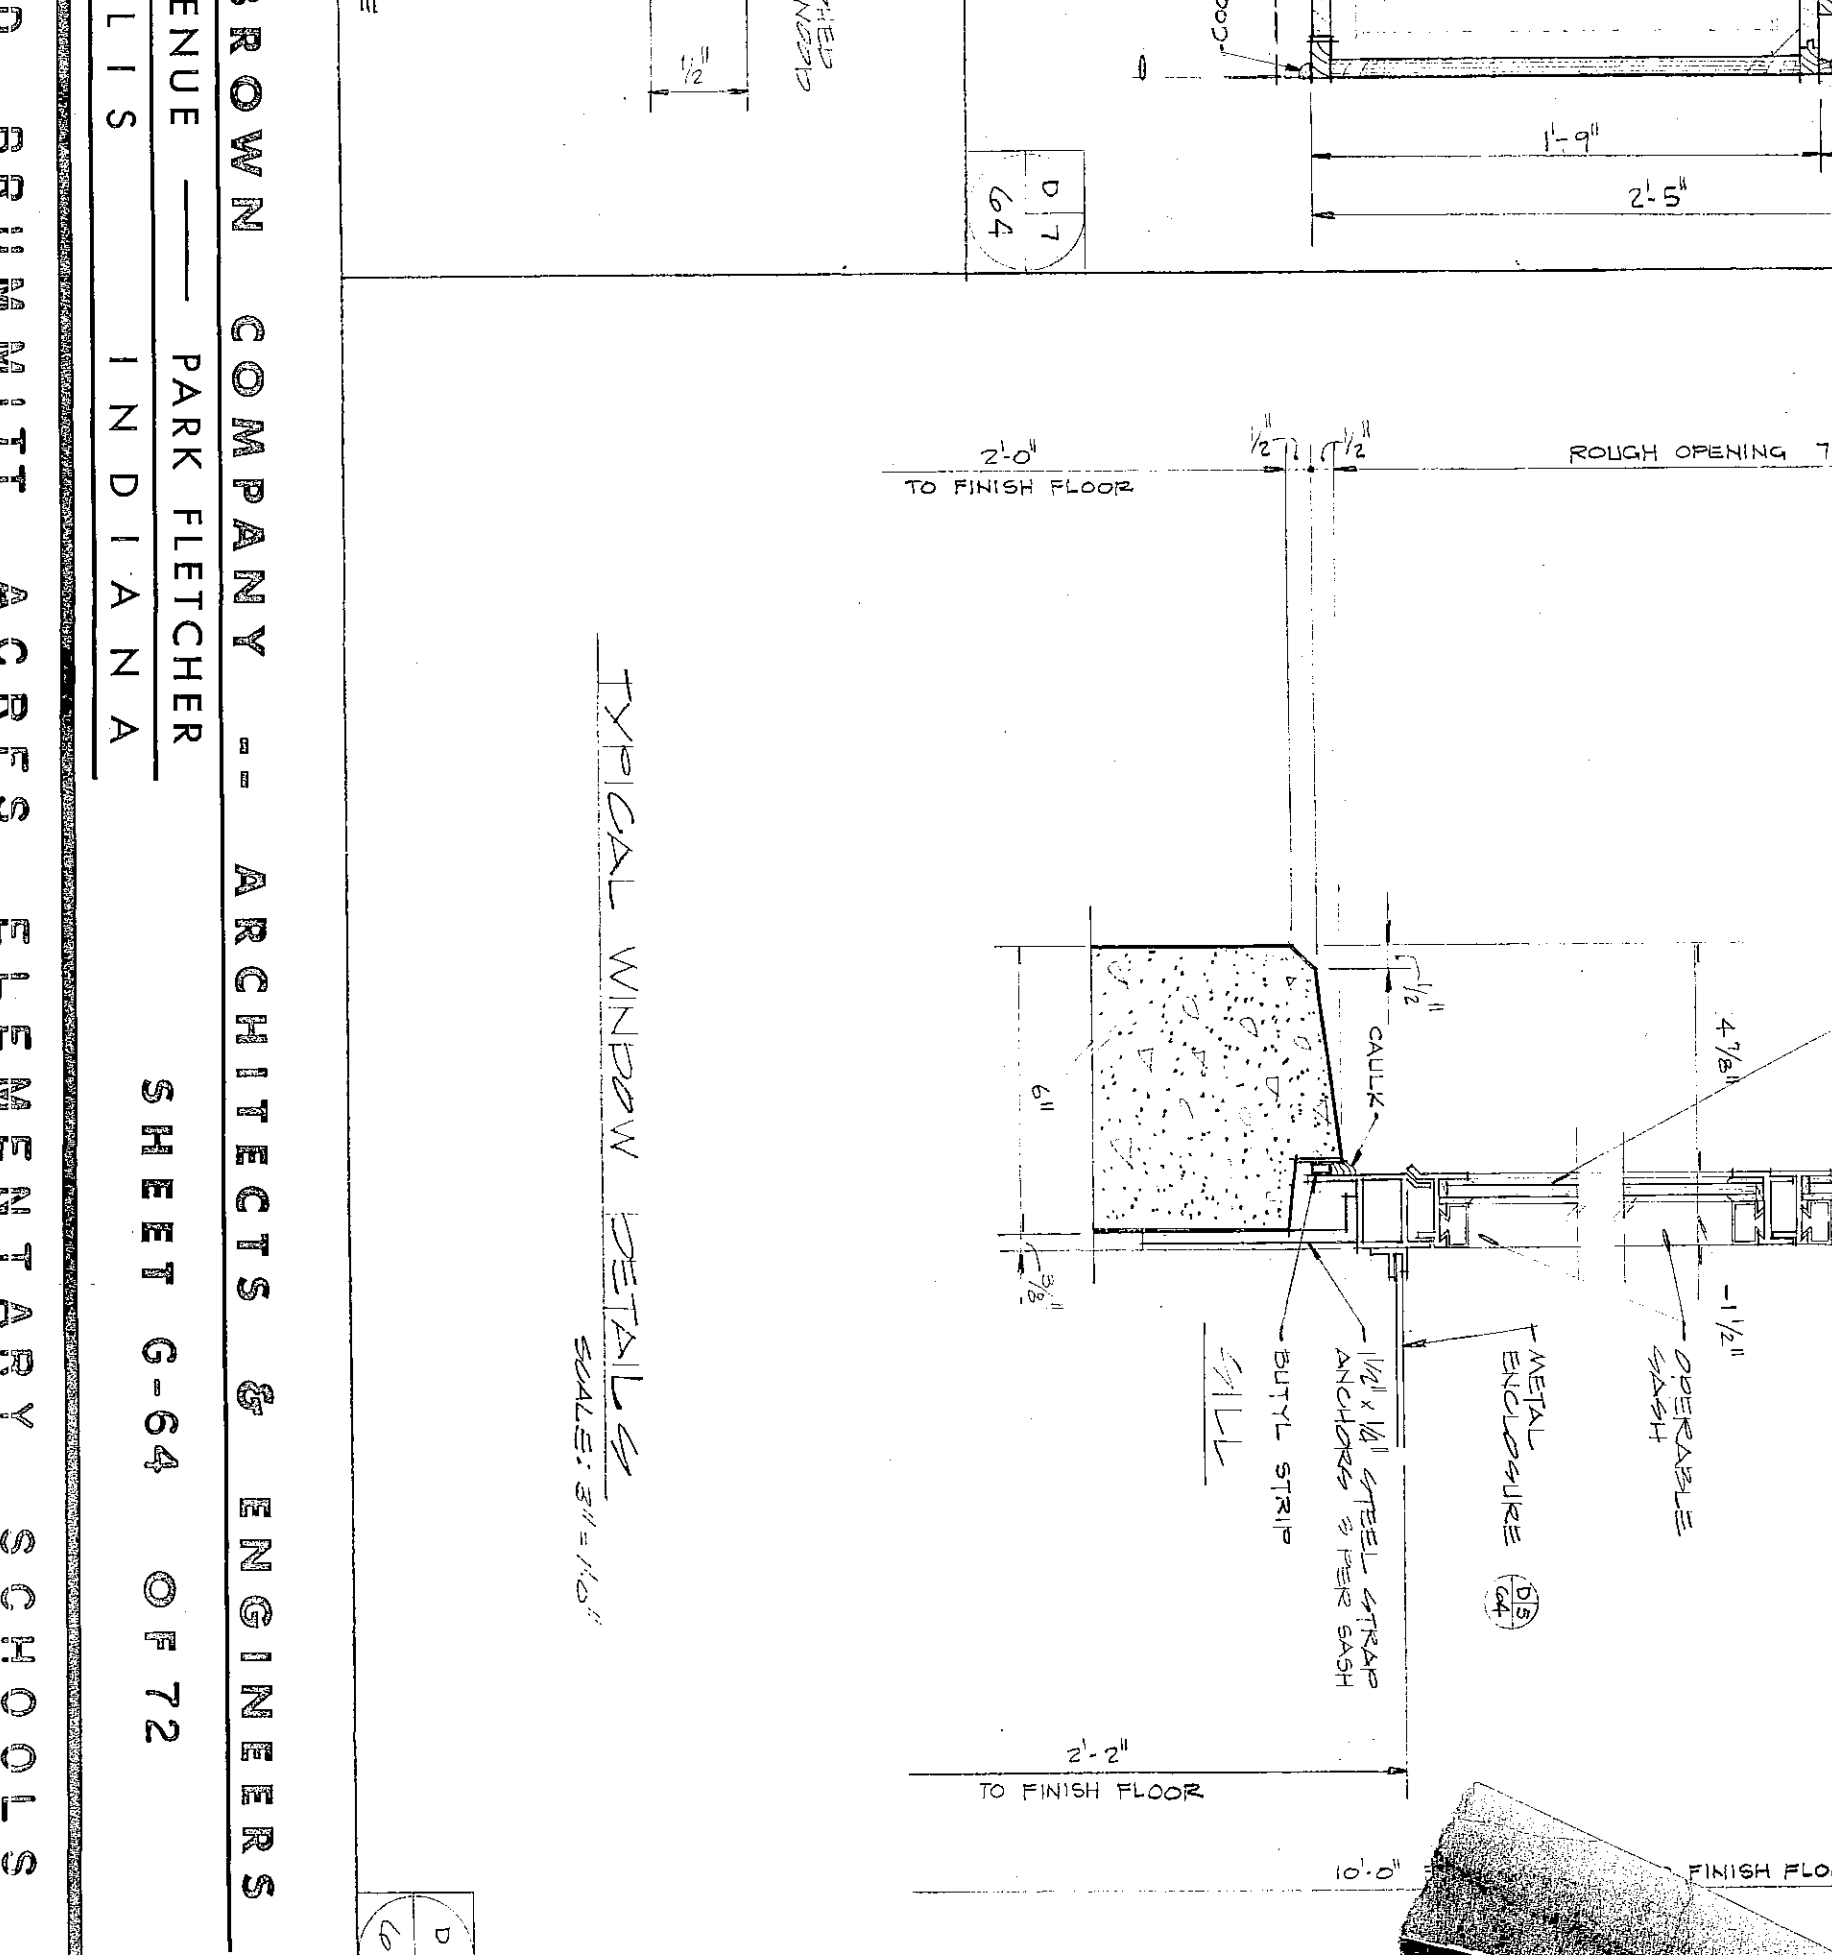

ELEVATION
SCALE 3/4" = 1'-0"
SECTION
SCALE 3/4" = 1'-0"