


PLAN NOTES

1. ALL DIMENSIONS ARE IN FEET AND INCHES.
2. ALL WORK IS TO BE DONE IN ACCORDANCE WITH THE LATEST EDITIONS OF THE NATIONAL PLUMBING INSTITUTE (NPI) AND THE NATIONAL ASSOCIATION OF PLUMBERS (NAP) SPECIFICATIONS.
3. ALL MATERIALS AND METHODS OF INSTALLATION SHALL BE APPROVED BY THE LOCAL PLUMBING INSPECTION AGENCY.
4. ALL WORK SHALL BE DONE IN ACCORDANCE WITH THE LATEST EDITIONS OF THE NATIONAL PLUMBING INSTITUTE (NPI) AND THE NATIONAL ASSOCIATION OF PLUMBERS (NAP) SPECIFICATIONS.
5. ALL WORK SHALL BE DONE IN ACCORDANCE WITH THE LATEST EDITIONS OF THE NATIONAL PLUMBING INSTITUTE (NPI) AND THE NATIONAL ASSOCIATION OF PLUMBERS (NAP) SPECIFICATIONS.
6. ALL WORK SHALL BE DONE IN ACCORDANCE WITH THE LATEST EDITIONS OF THE NATIONAL PLUMBING INSTITUTE (NPI) AND THE NATIONAL ASSOCIATION OF PLUMBERS (NAP) SPECIFICATIONS.
7. ALL WORK SHALL BE DONE IN ACCORDANCE WITH THE LATEST EDITIONS OF THE NATIONAL PLUMBING INSTITUTE (NPI) AND THE NATIONAL ASSOCIATION OF PLUMBERS (NAP) SPECIFICATIONS.
8. ALL WORK SHALL BE DONE IN ACCORDANCE WITH THE LATEST EDITIONS OF THE NATIONAL PLUMBING INSTITUTE (NPI) AND THE NATIONAL ASSOCIATION OF PLUMBERS (NAP) SPECIFICATIONS.
9. ALL WORK SHALL BE DONE IN ACCORDANCE WITH THE LATEST EDITIONS OF THE NATIONAL PLUMBING INSTITUTE (NPI) AND THE NATIONAL ASSOCIATION OF PLUMBERS (NAP) SPECIFICATIONS.
10. ALL WORK SHALL BE DONE IN ACCORDANCE WITH THE LATEST EDITIONS OF THE NATIONAL PLUMBING INSTITUTE (NPI) AND THE NATIONAL ASSOCIATION OF PLUMBERS (NAP) SPECIFICATIONS.

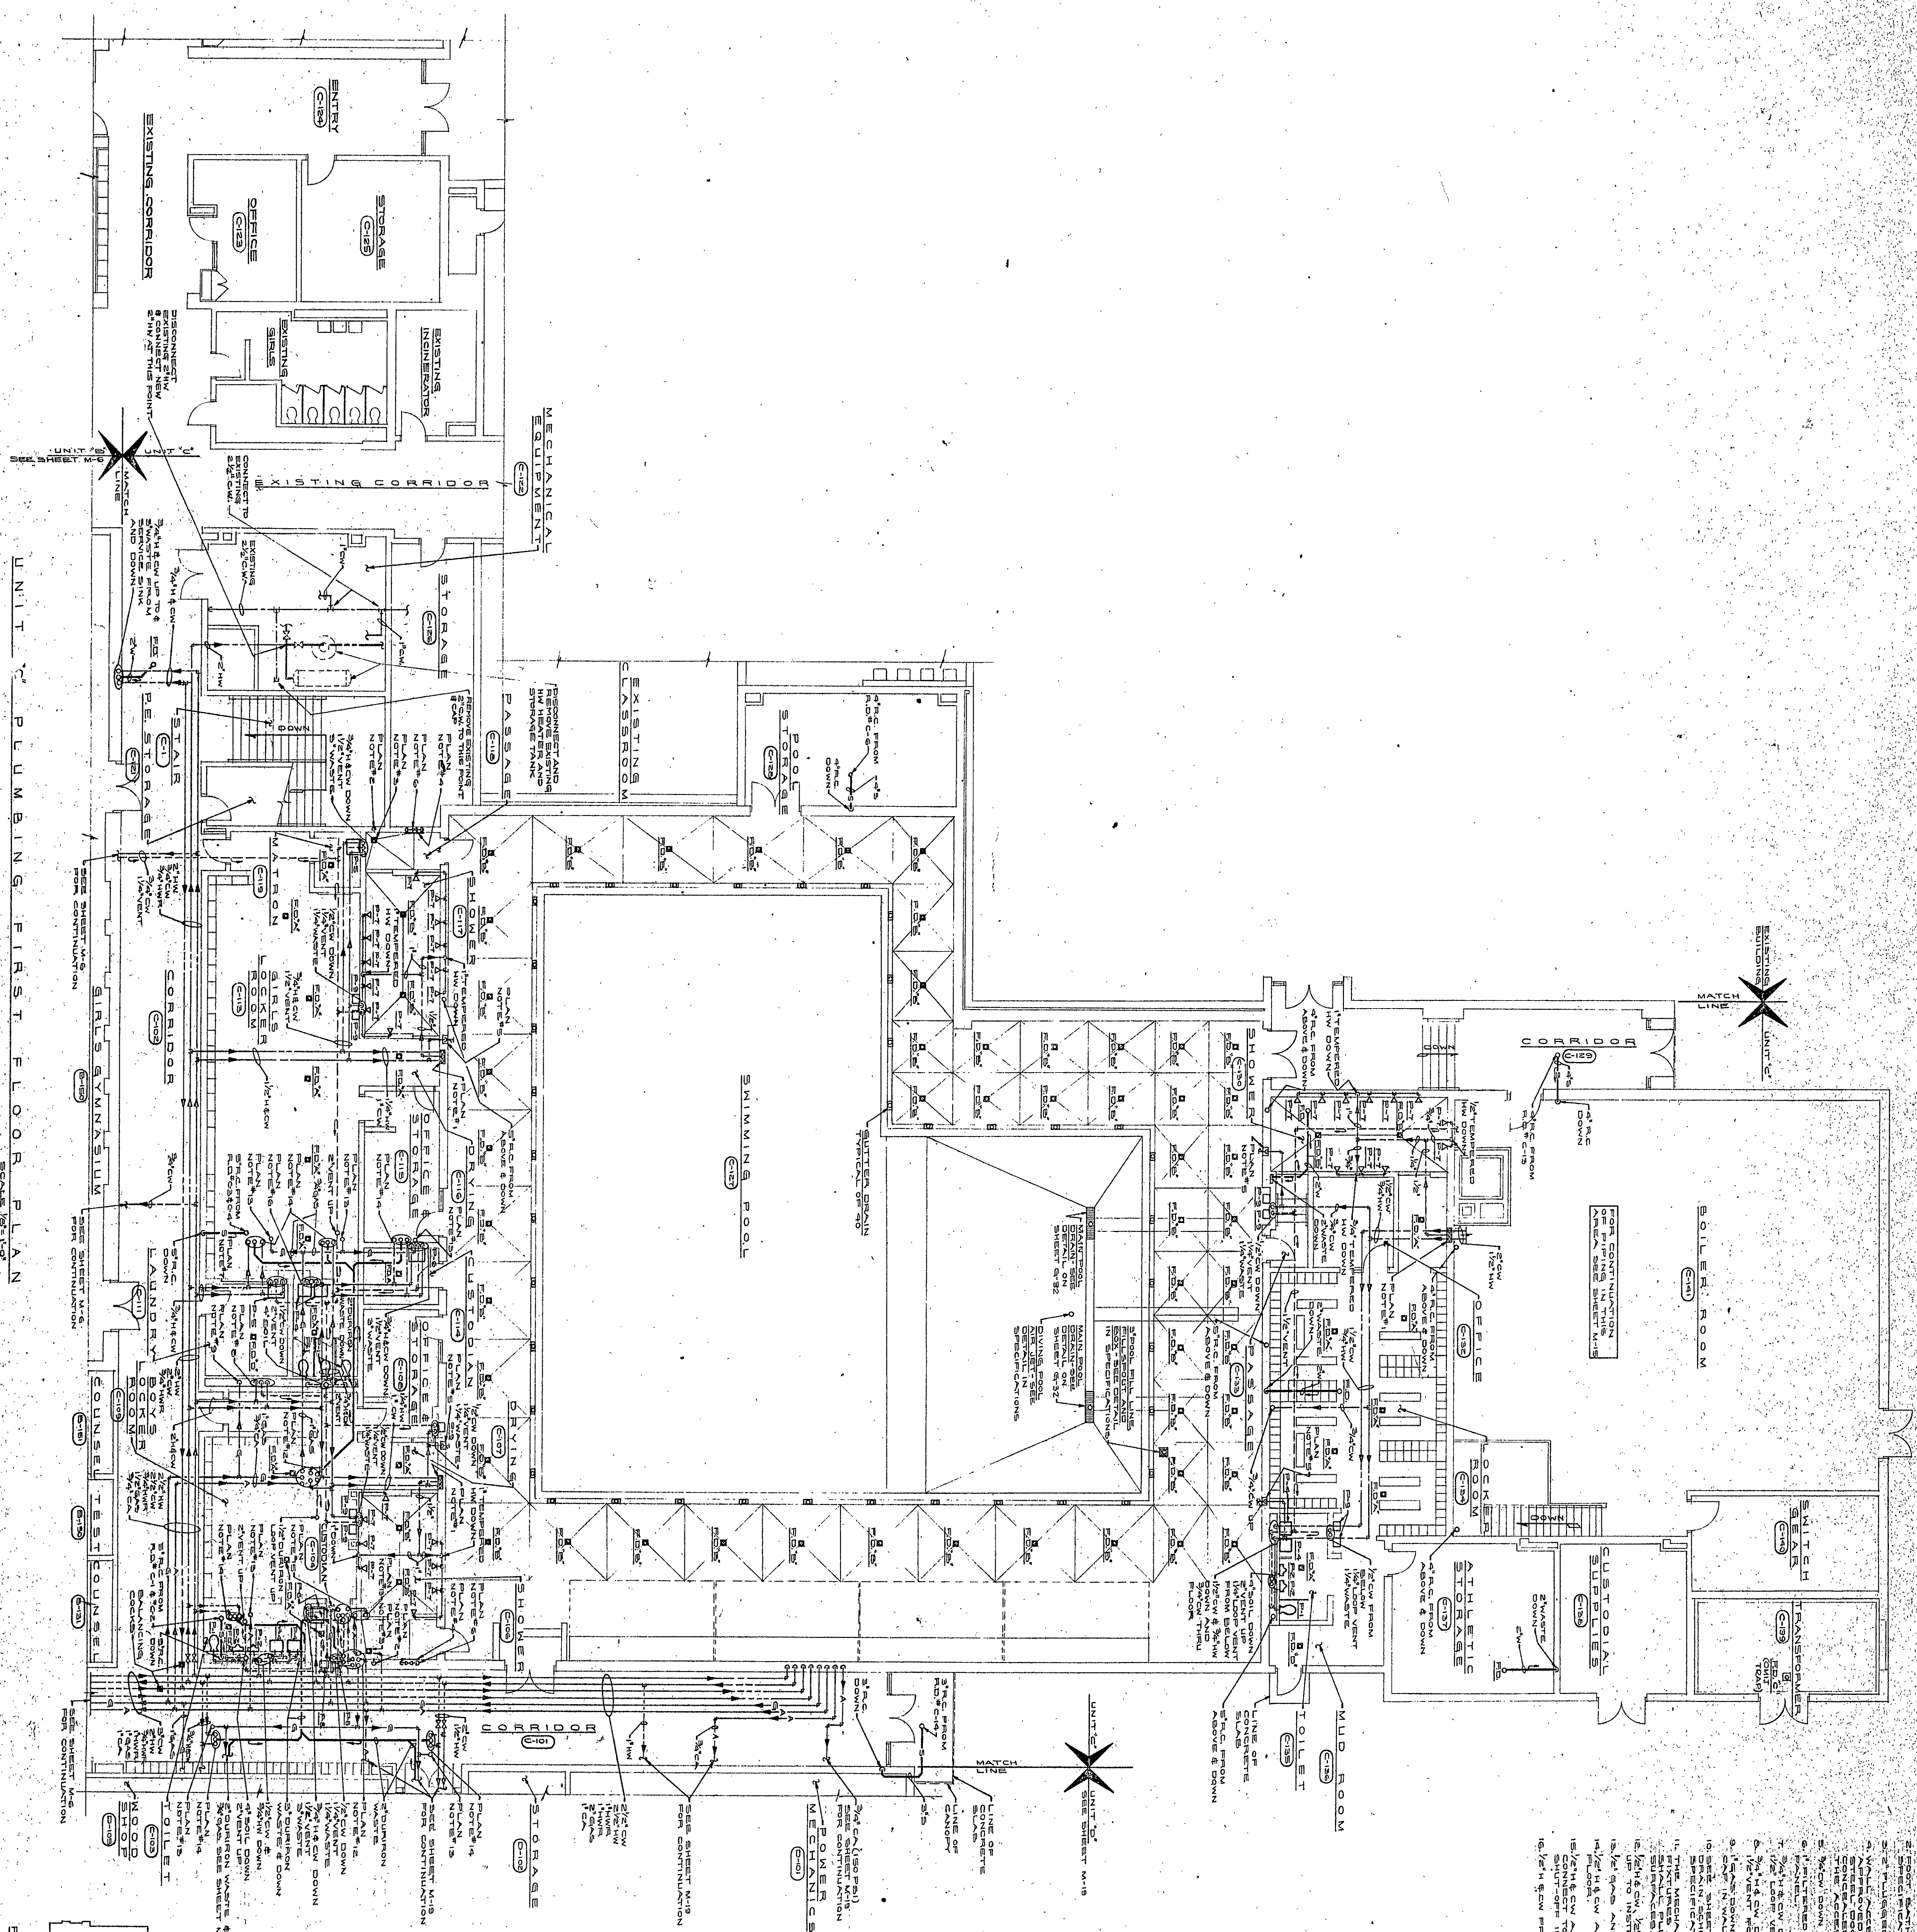

UNIT C PLUMBING FIRST FLOOR PLAN
SCALE 1/8" = 1'-0"

