
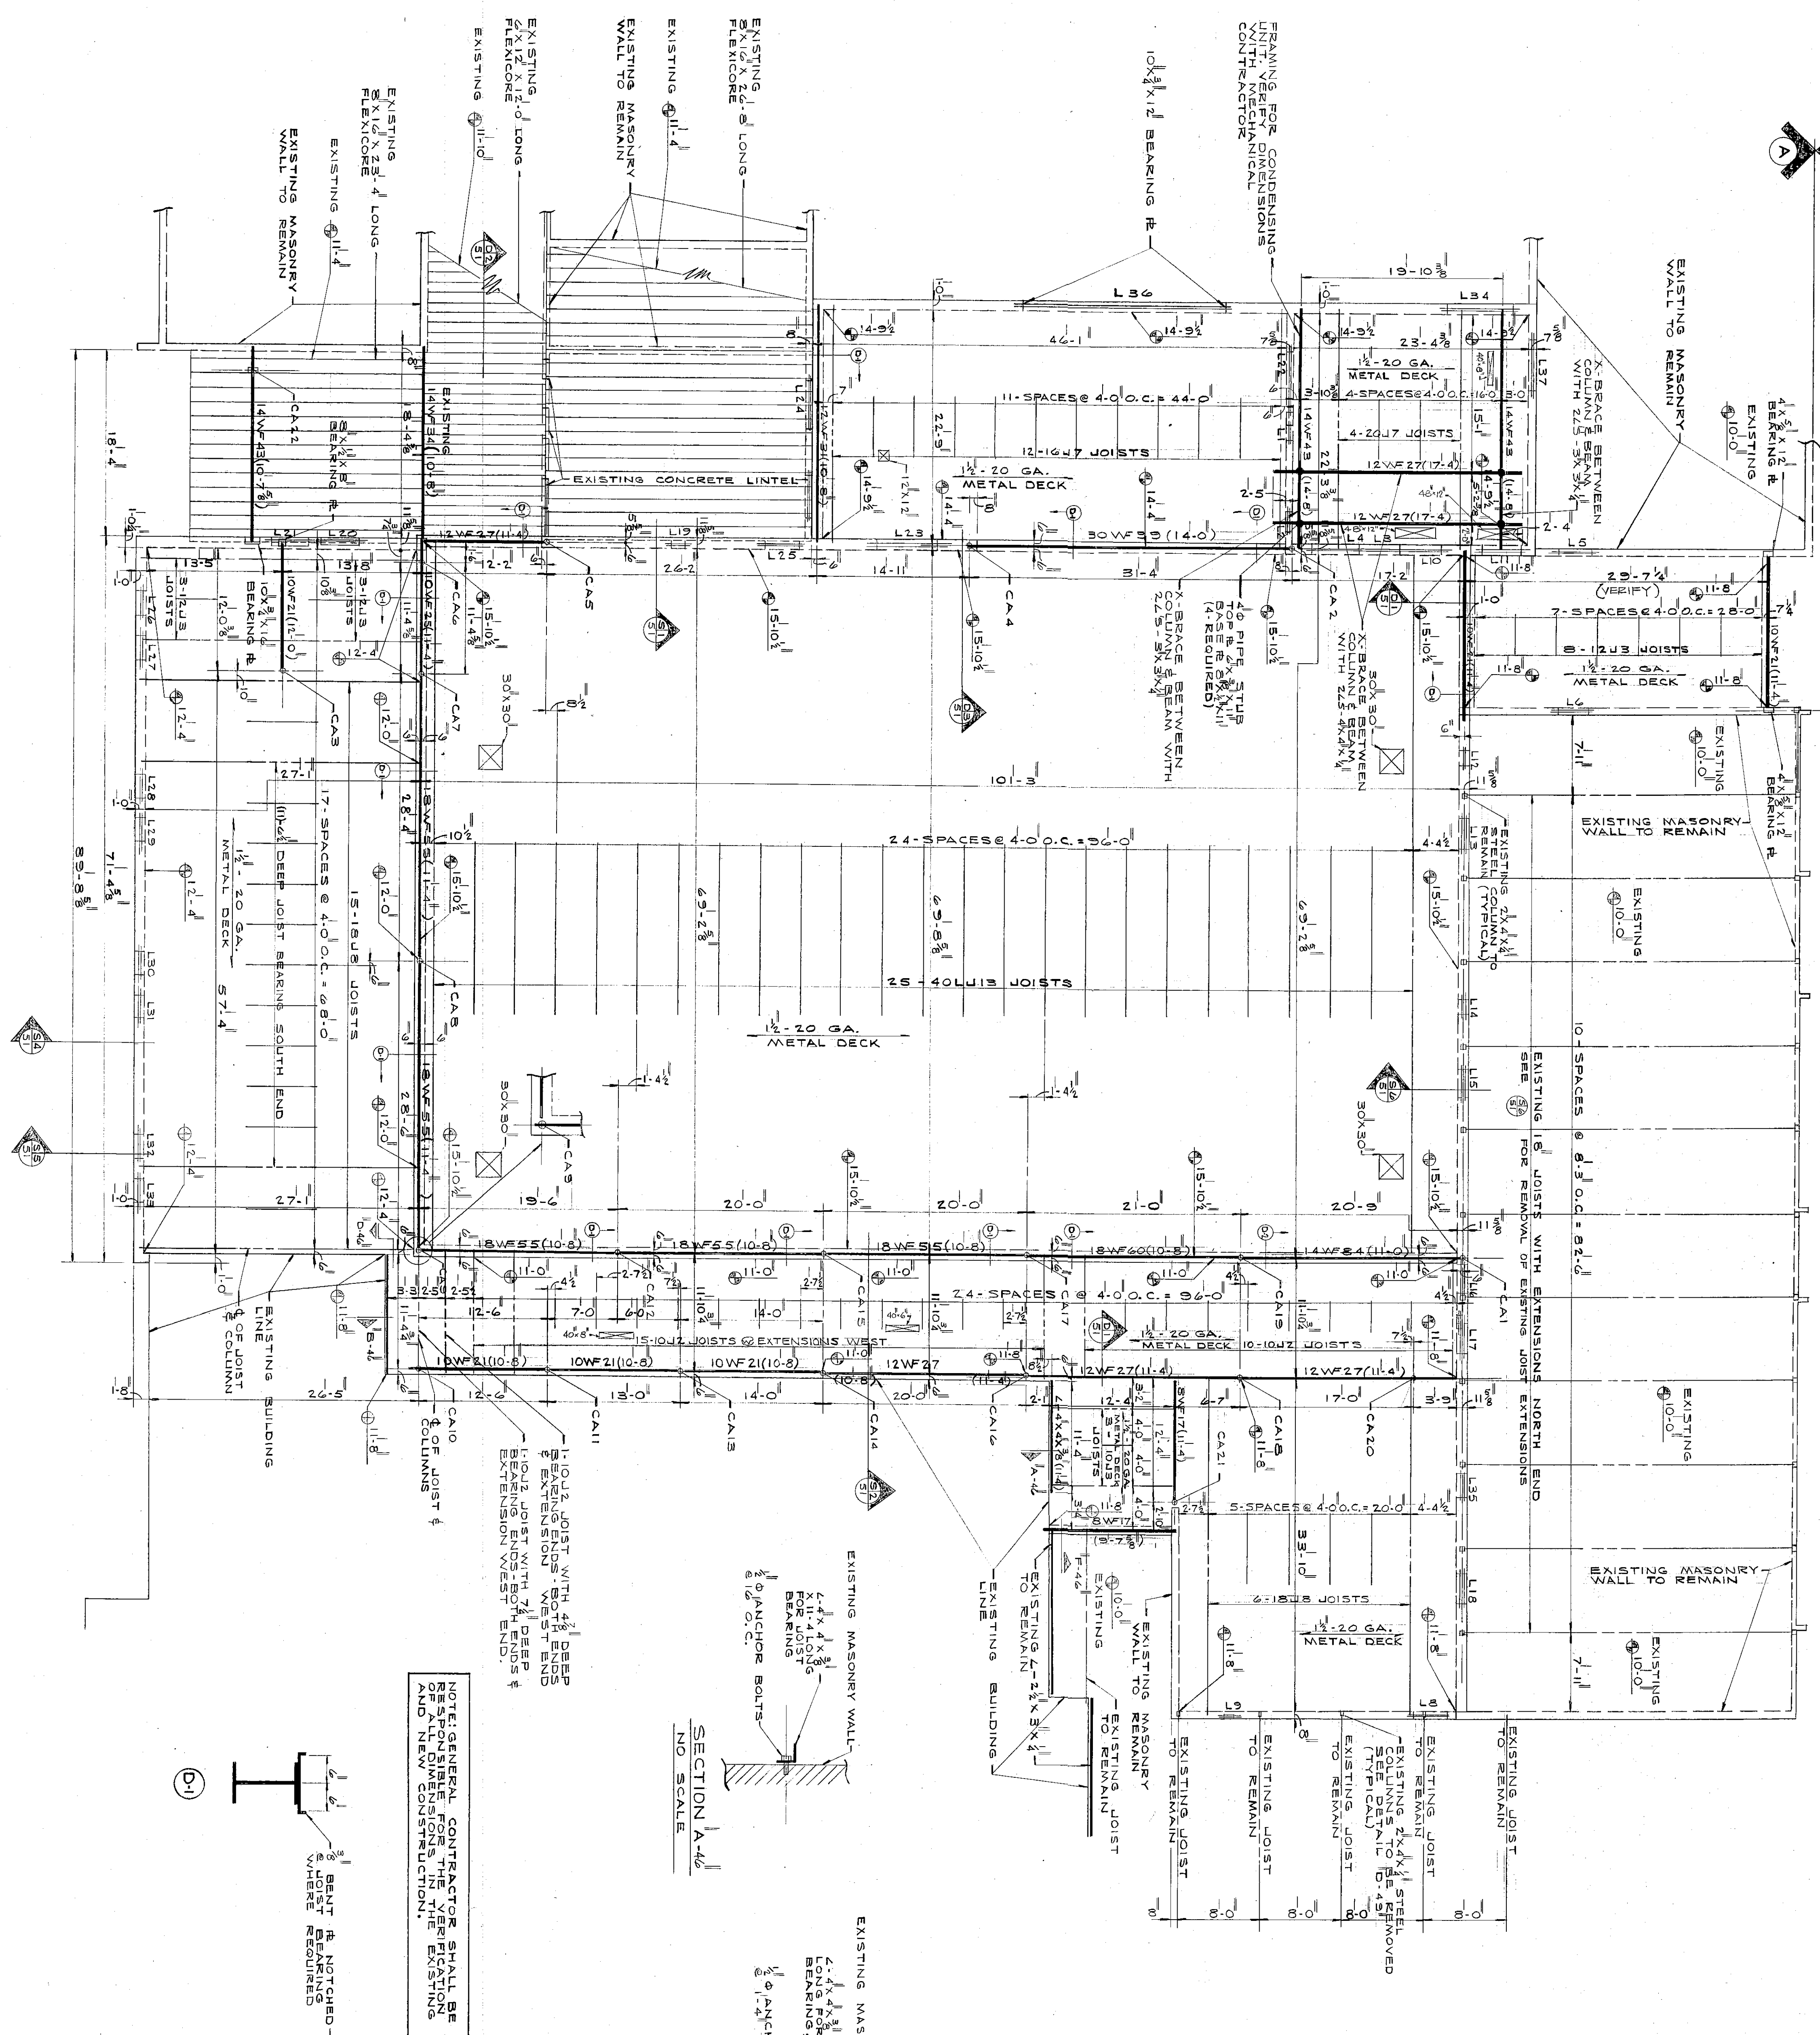


UNIT A ROOF FRAMING PLAN

SCALE 3/16" = 1'-0"

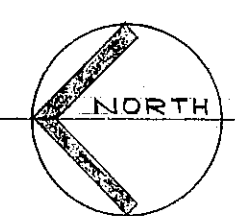

SECTION A-A

SECTION B-B

SECTION A-A

SECTION B-B

SECTION C-C

SECTION D-D

PLAN OF PLATE FOR LINTEL

SECTION E-E

NOTES:
* ALL PLATES SHALL BE 3/8" THICK, WELDED TO BOTTOM OF JOIST.
* VERIFY LENGTH WITH MECHANICAL CONTRACTOR.
* DELETE L7


MARK	SPAN	SECTION	CONNECTION	LENGTH	R. WIDTH
L1	1'-0"	12" x 20" GA	WELD L.L. B.	2'-0"	10"
L2	1'-0"	12" x 20" GA	WELD L.L. B.	2'-0"	10"
SECTION E-E

BEAM LOCATION ELEVATION

MARK	SECTION	TOP R. BASE R. ELEVATION	PIPE SEW
CA1	40" PIPE	8'-0"	8"
CA2	40" PIPE	8'-0"	8"
NOTE: 2 HOUR PLASTER - SEE PLASTER SECTION IN SPECIFICATIONS.

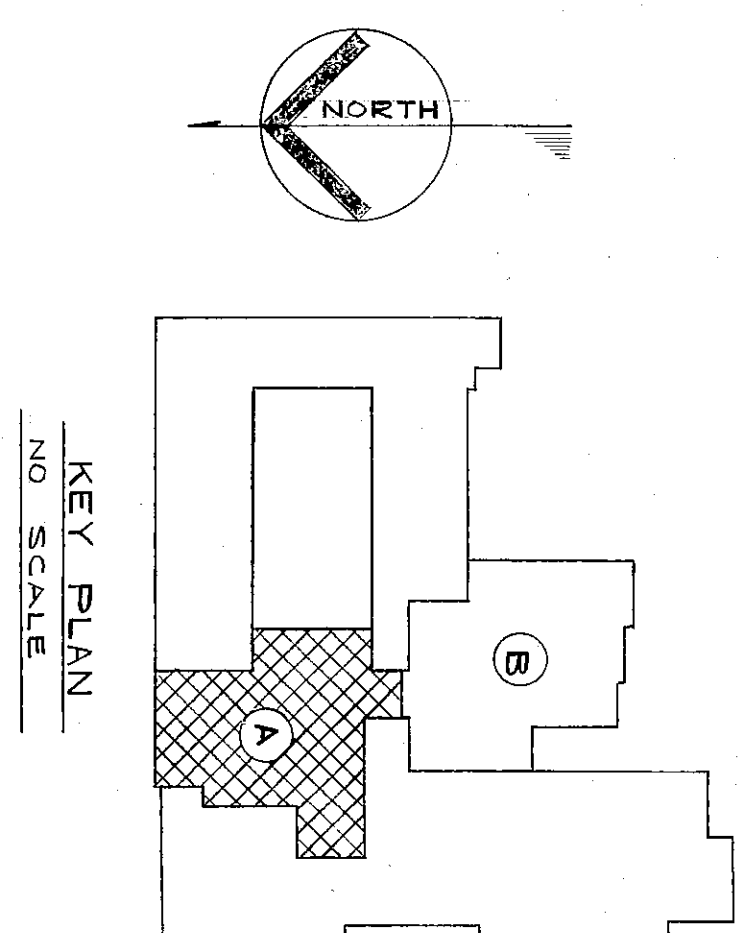

KEY PLAN

NO SCALE