


GENERAL NOTES


FOR MISCELLANEOUS REMODELING TO THE
EXISTING CHESTERTON SENIOR HIGH SCHOOL

- 4-1 ALL CONTRACTORS SHALL VERIFY ALL EXISTING FLOOR ELEVATIONS AND DIMENSIONS OF EXISTING BUILDING RELATED TO NEW WORK
- 4-2 ALL CONTRACTORS SHALL CHECK ALL PLANS, DETAILS, SECTIONS, ETC. FOR EXTENT OF REMODELING WORK
- 4-3 ALL ITEMS OF EQUIPMENT OR MATERIALS NOT MARKED OR INDICATED AS EXISTING ARE NEW AND SHALL BE FURNISHED BY THE APPROPRIATE CONTRACTOR

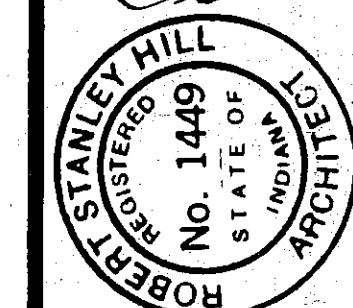


EVERETT · I · BROWN COMPANY
ARCHITECTS
ENGINEERS
• INDIANAPOLIS, INDIANA • 46241
• PARK FLETCHER •
5500 WEST BRADBURY AVENUE
MISCELLANEOUS REMODELING TO THE EXISTING CHESTERTON SENIOR HIGH SCHOOL

PROJECT
2575
DATE
APRIL 12, 1976
REVISED
NO. 1
OF 20

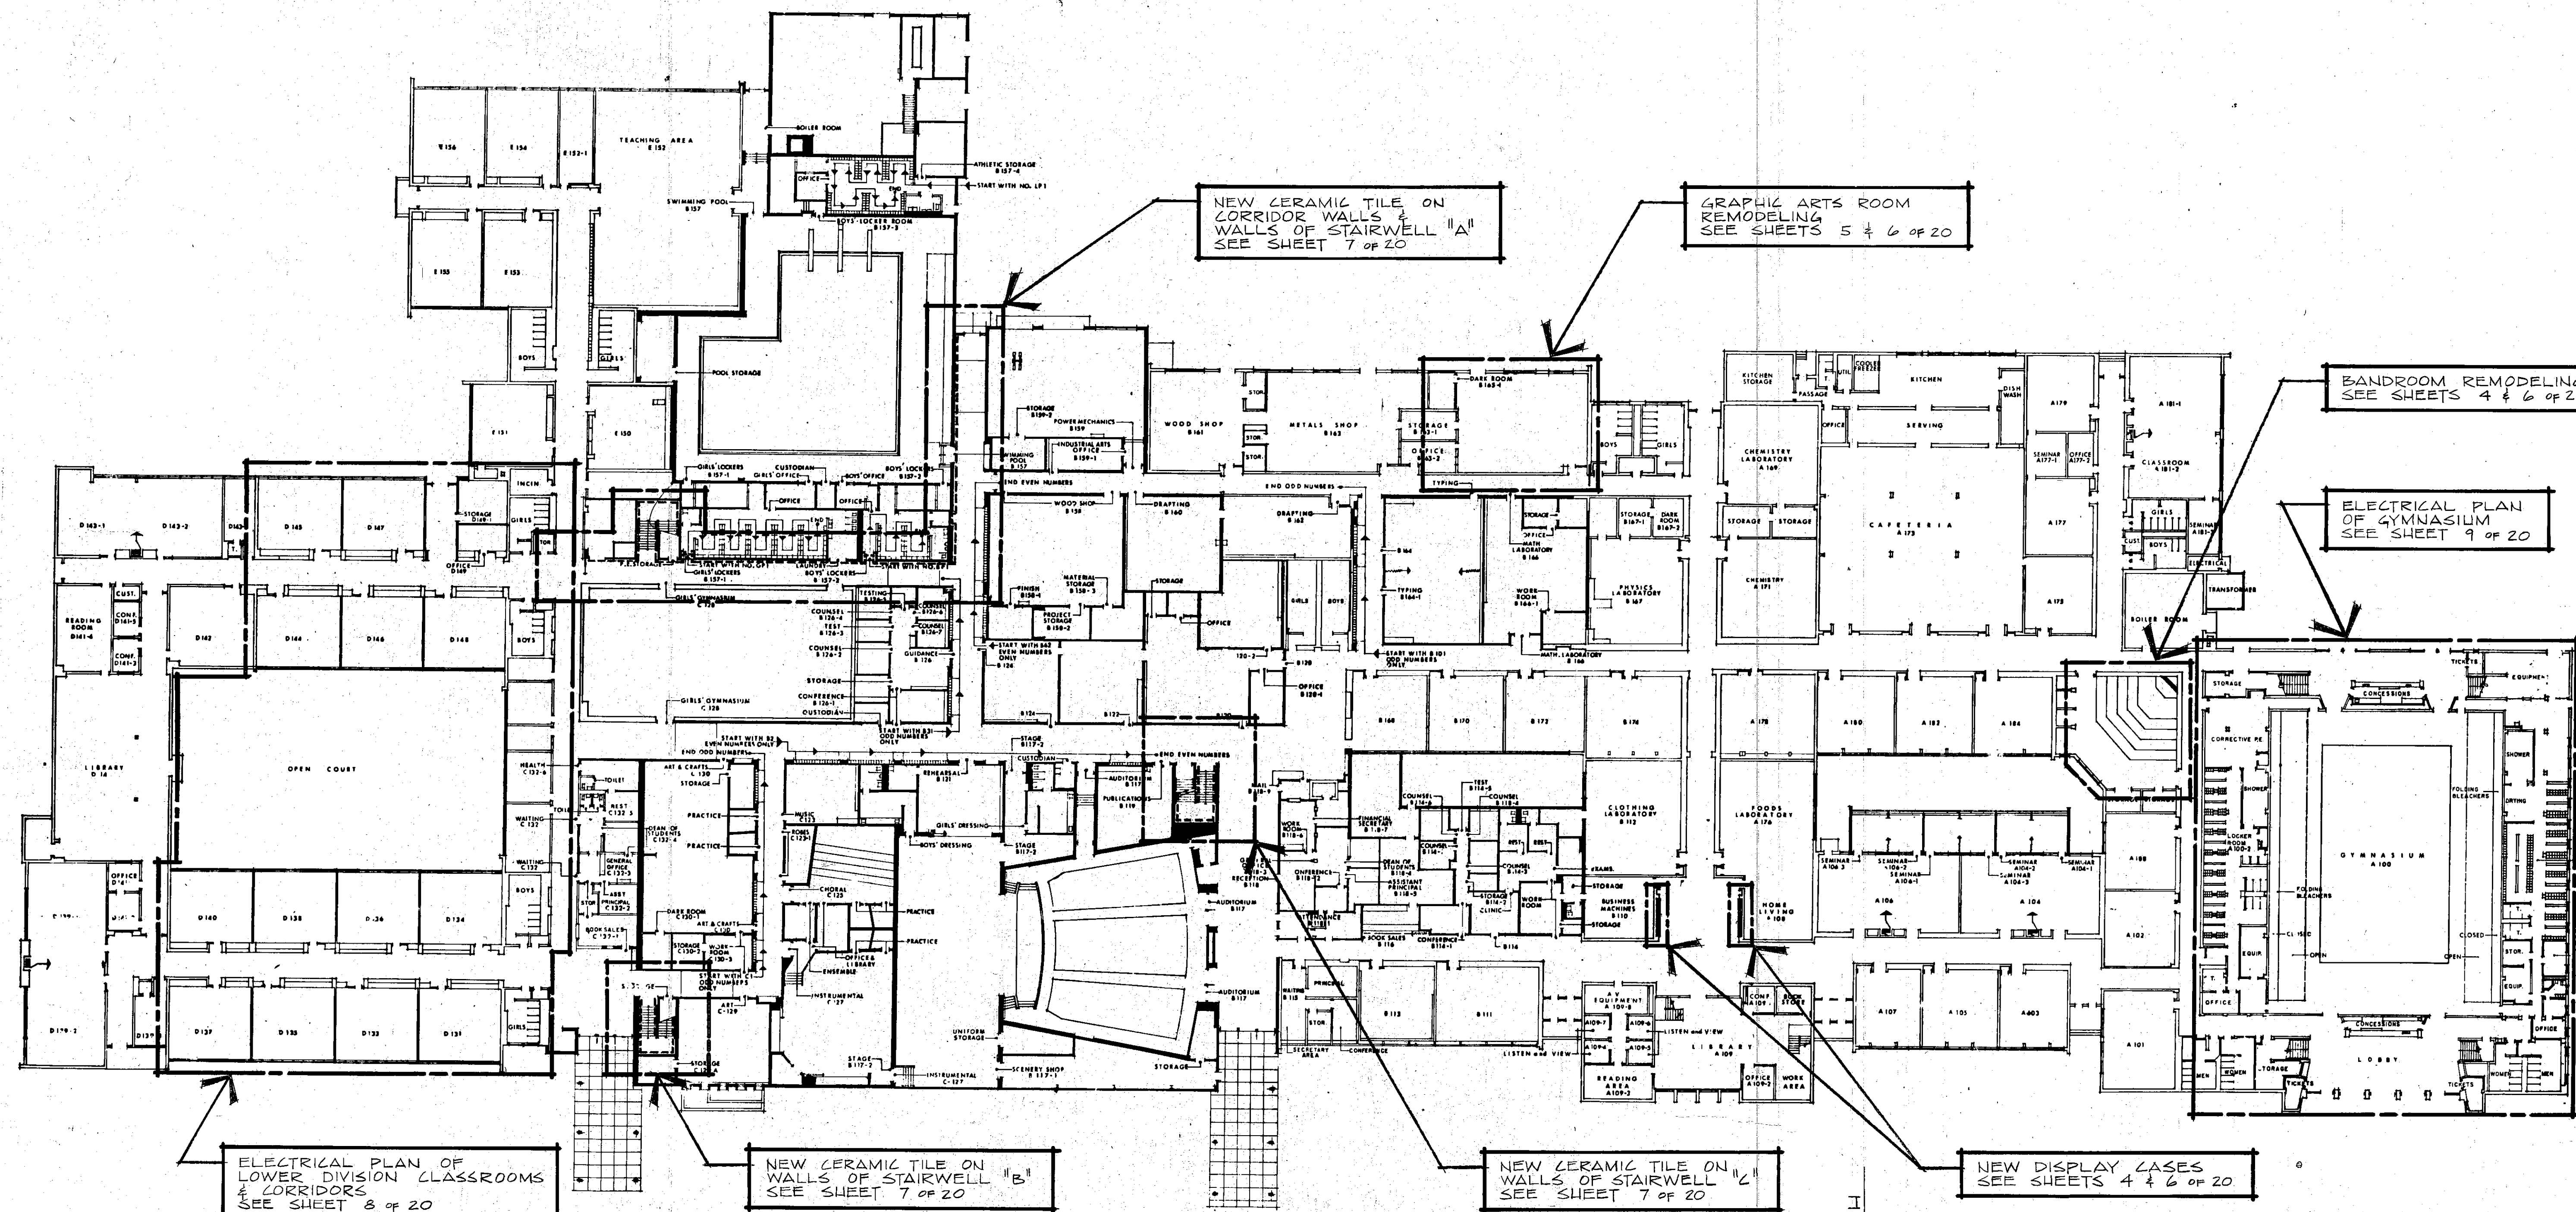

CHESTERTON SENIOR HIGH SCHOOL
FIRST FLOOR PLAN
SCALE: 1/32" = 1'-0"

KEY PLAN

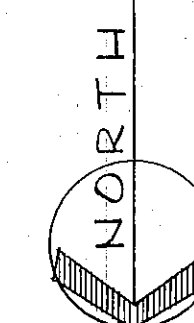

MATERIAL INDICATIONS	
(Symbol)	CONCRETE
(Symbol)	LIGHTWEIGHT BLOCK
(Symbol)	WOOD BLOCKING
(Symbol)	FINISH WOOD
(Symbol)	METAL PANEL
(Symbol)	STEEL
(Symbol)	EXISTING CONSTRUCTION TO BE REMOVED
(Symbol)	EXISTING CONSTRUCTION TO REMAIN