



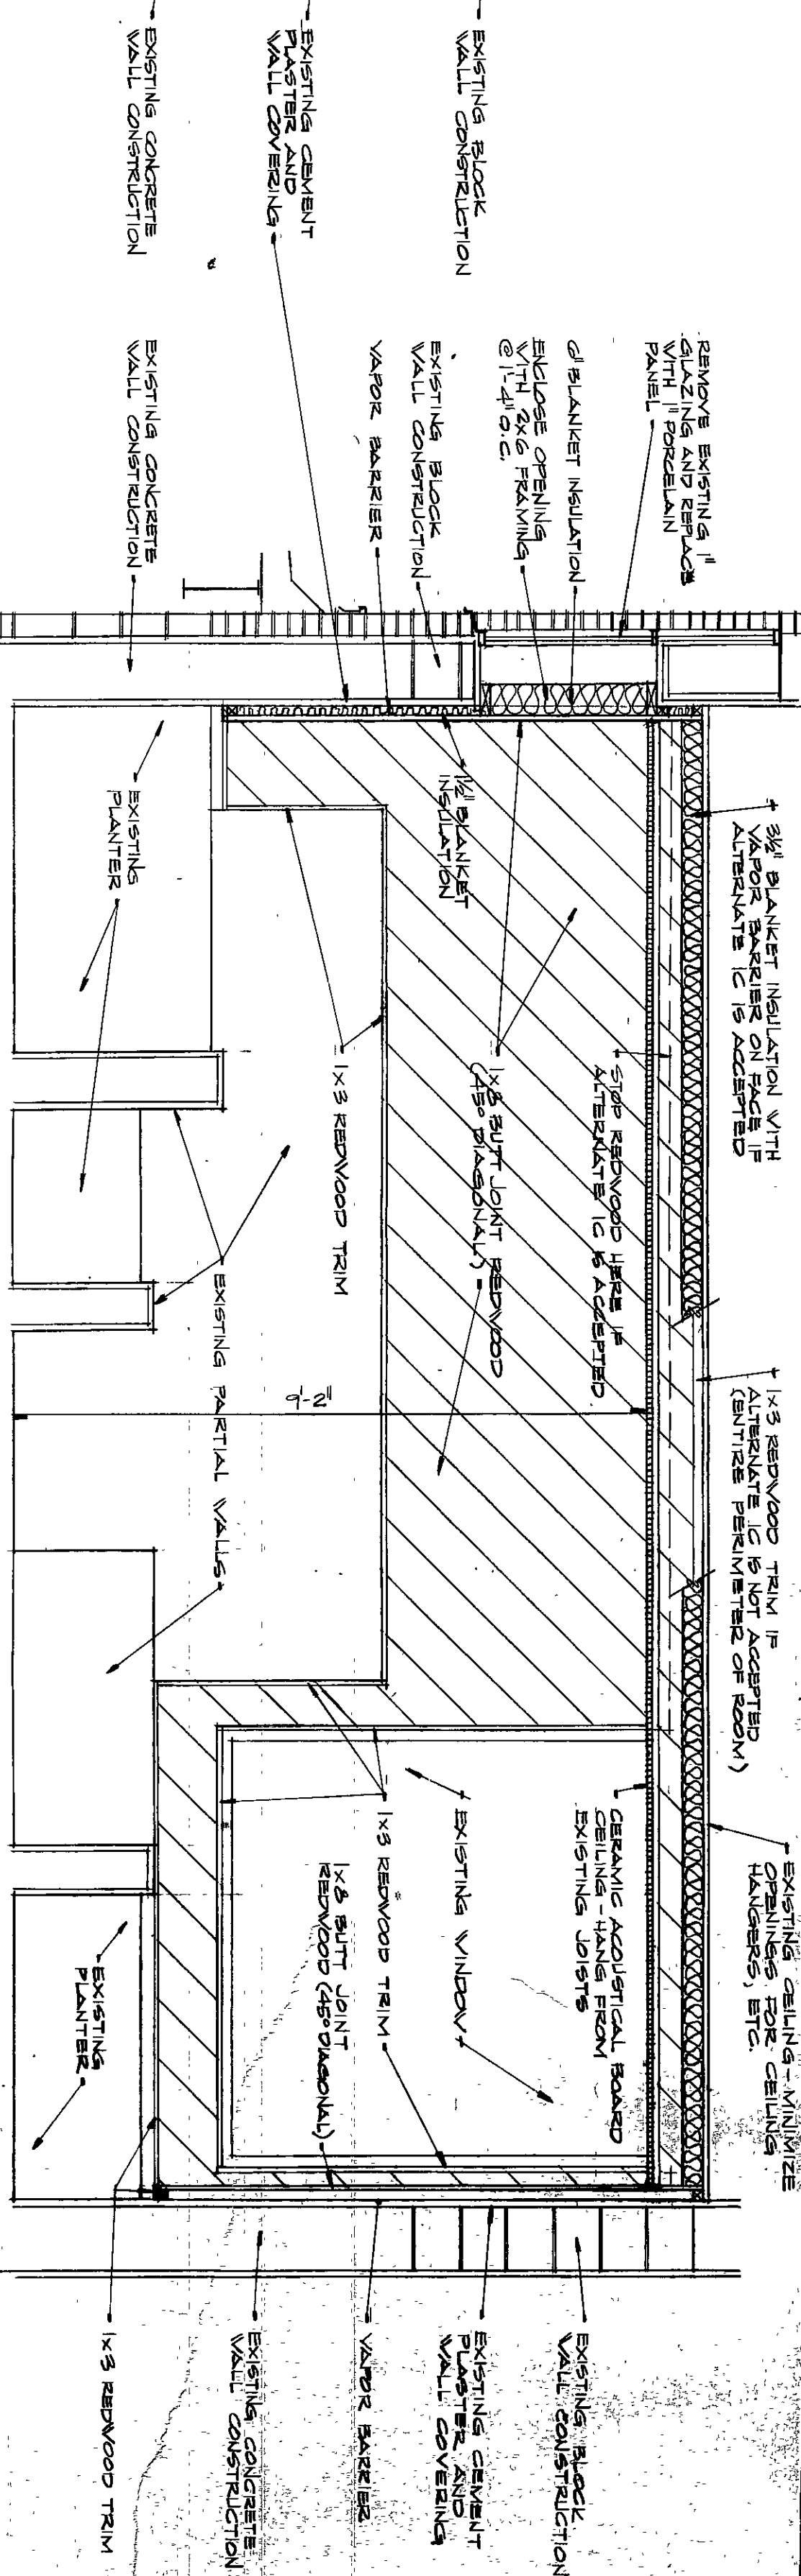


ELEVATION "C"
SCALE: 1/2" = 1'-0"

SCALE: $\frac{1}{2}'' = 1'-0''$

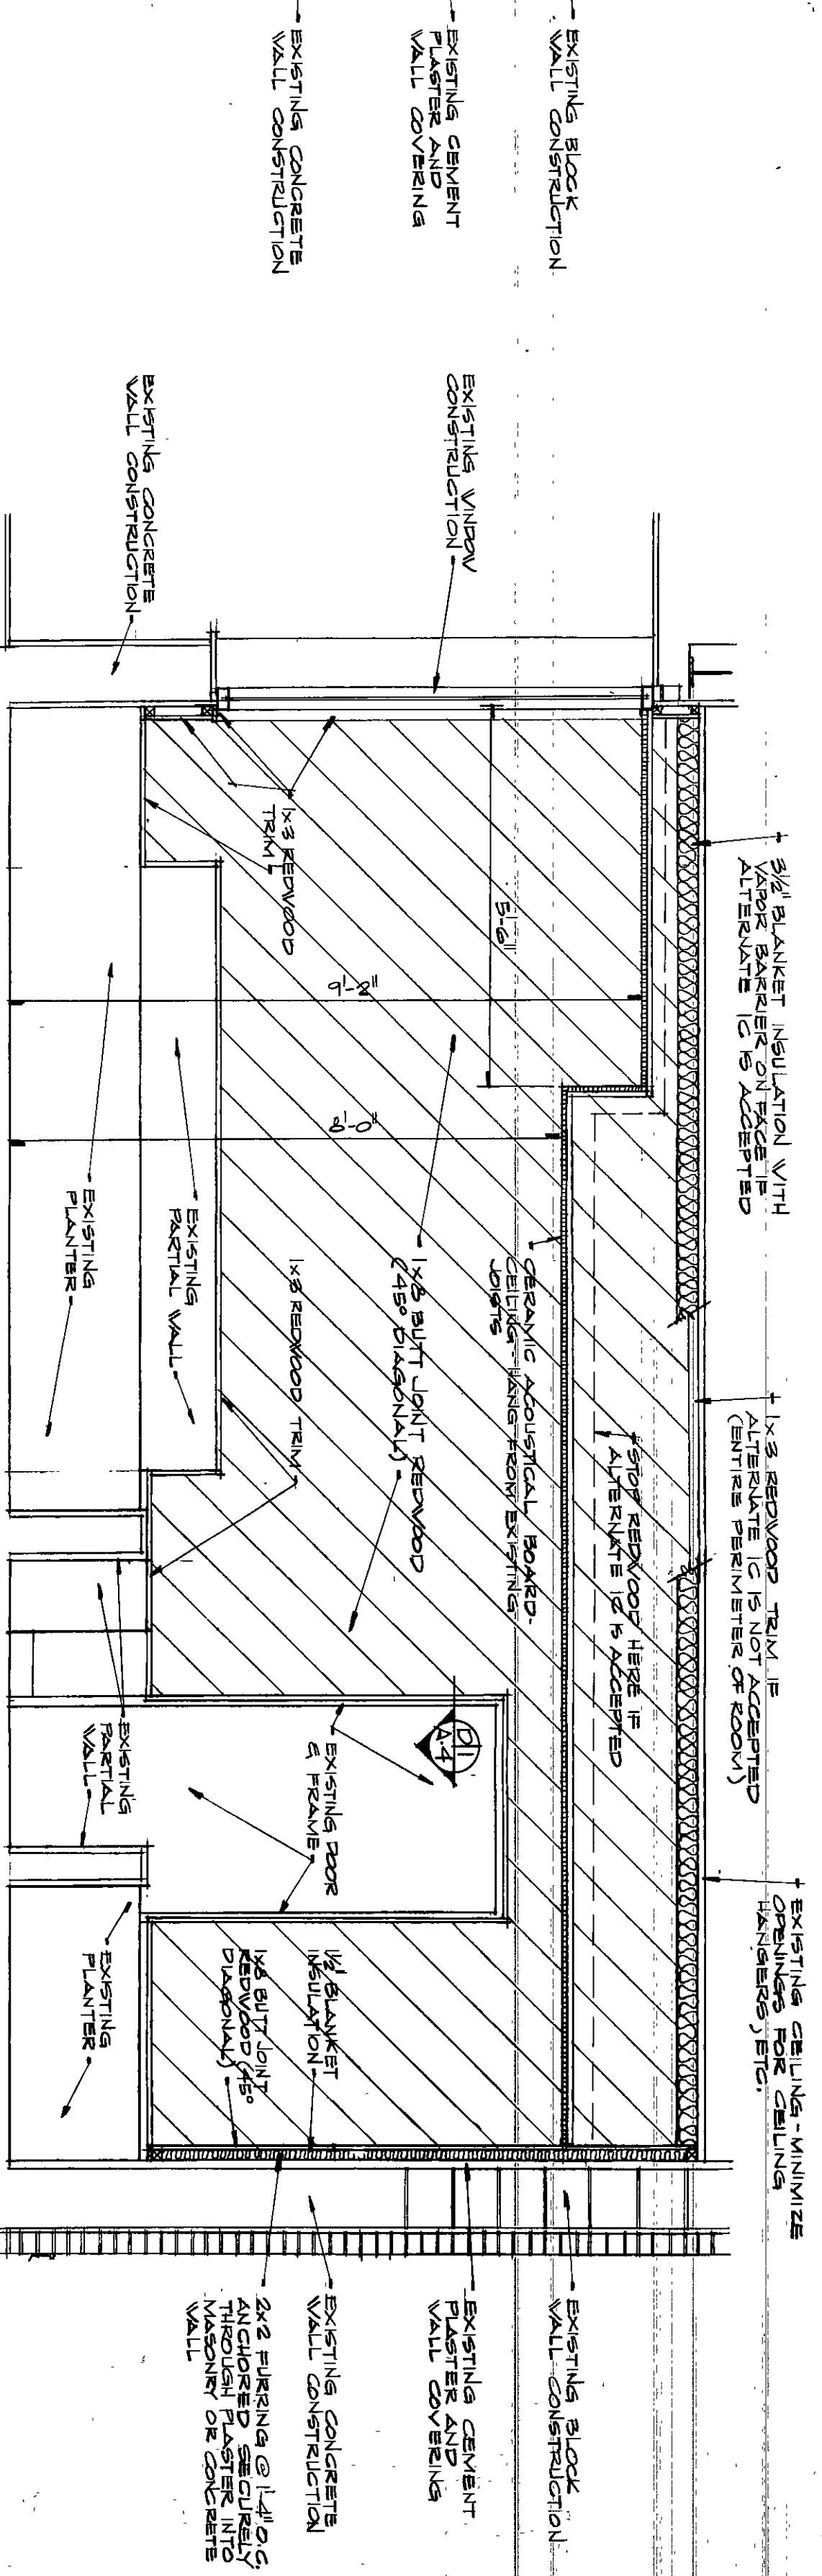

ELEVATION D

Scale: $\frac{1}{2}'' = 1'-0''$

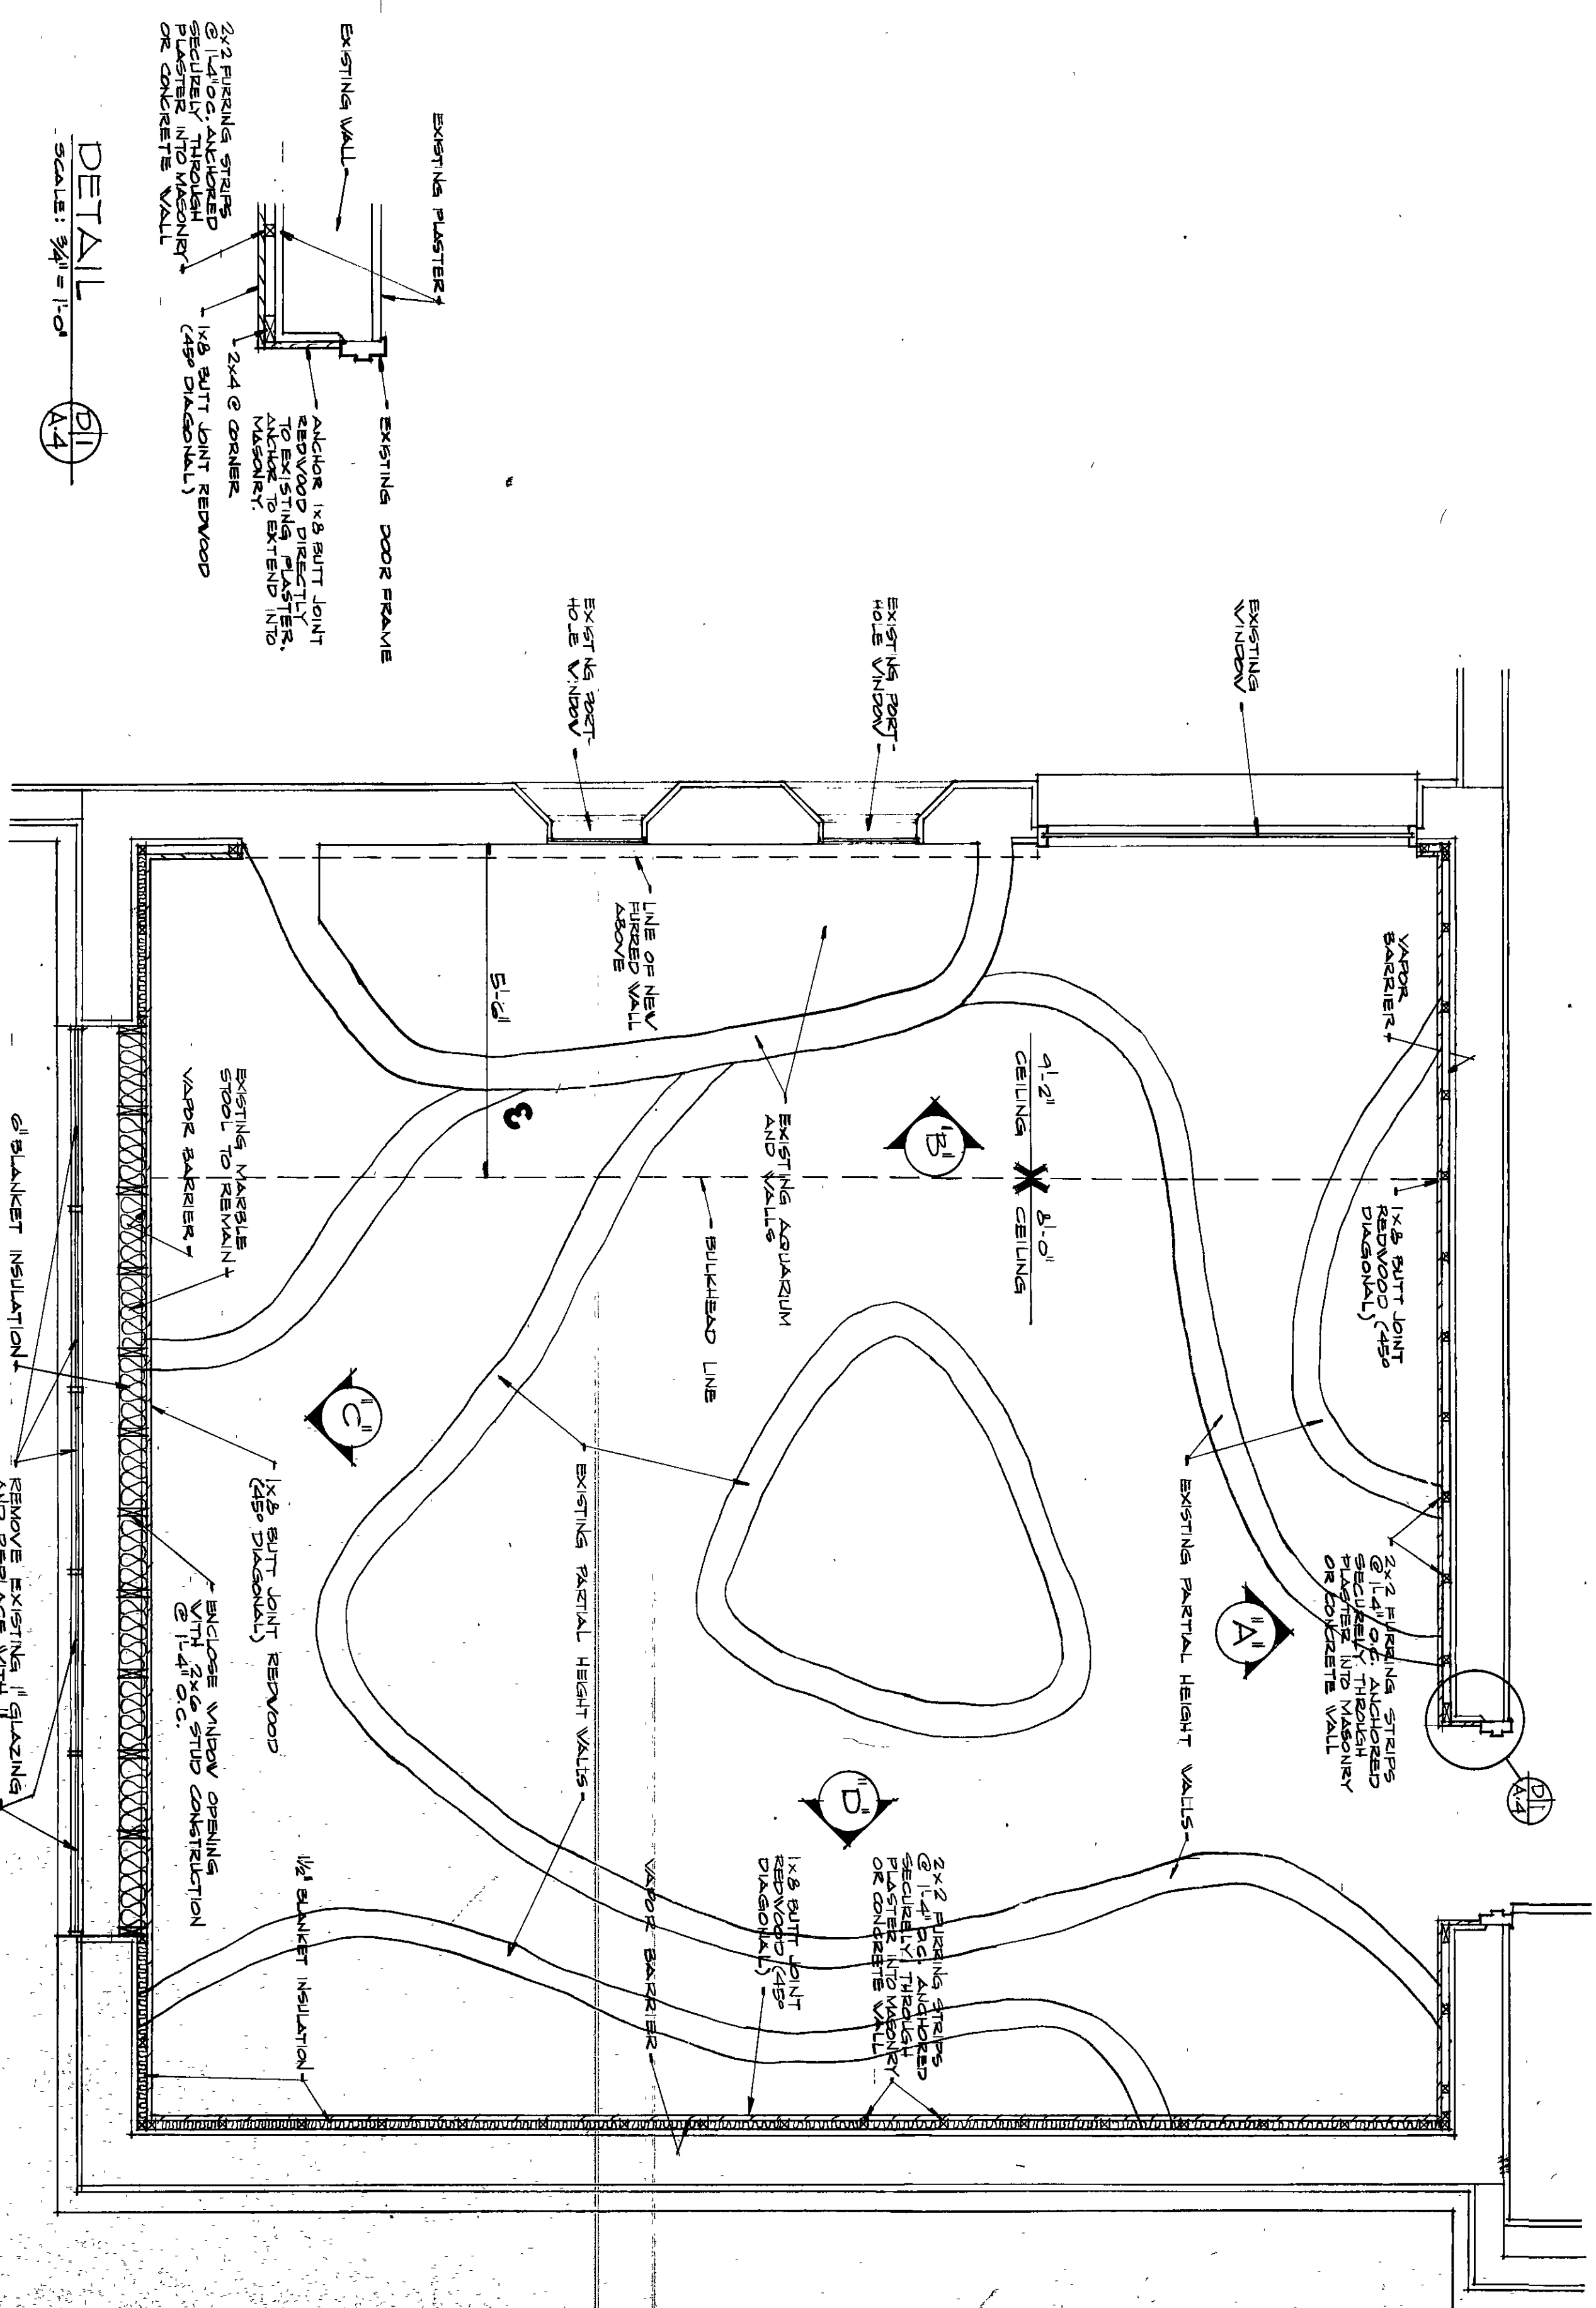

DETAIL

SCALE: $\frac{3}{4}'' = 1'-0''$

VIVARIUM FLOOR PLAN

SCALE: 1/2" = 1'-0"