



- PLAN NOTES
1. See Sheet M-1 for General Notes, Legend and Schedules.
 2. Where new piping is run below existing floor slab, work shall be performed as shown in "Detail showing cuts in existing finished surfaces" on this sheet.

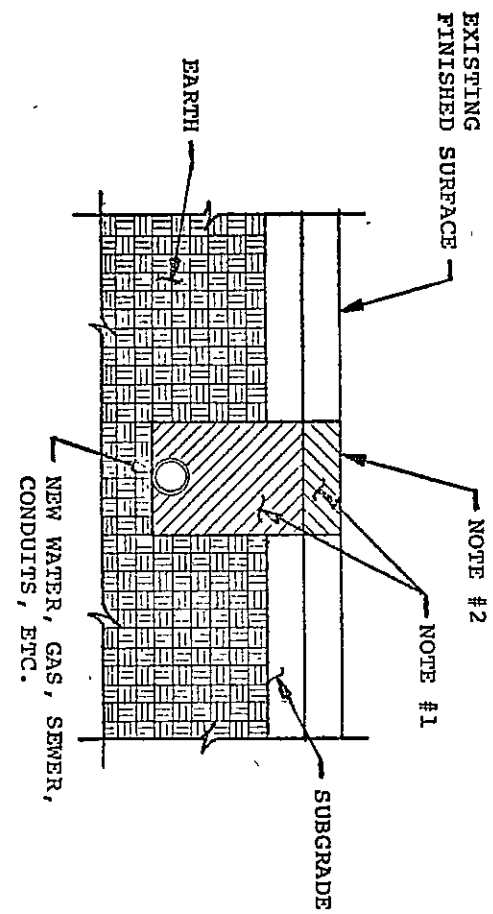



- NOTES
1. The contractor installing the new plumbing service shall make good any damage to the existing finished surfaces and shall be responsible for the removal of any debris and haul away excess material.
 2. The final finished surface will be provided by others when moved on the architectural drawings. Final report of cuts will be the responsibility of the contractor making the cut.

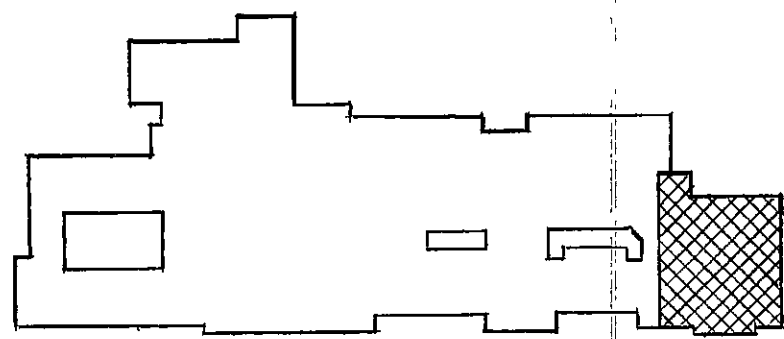

PLUMBING FOUNDATION PLAN

SCALE: 1/8"=1'-0"

NORTH

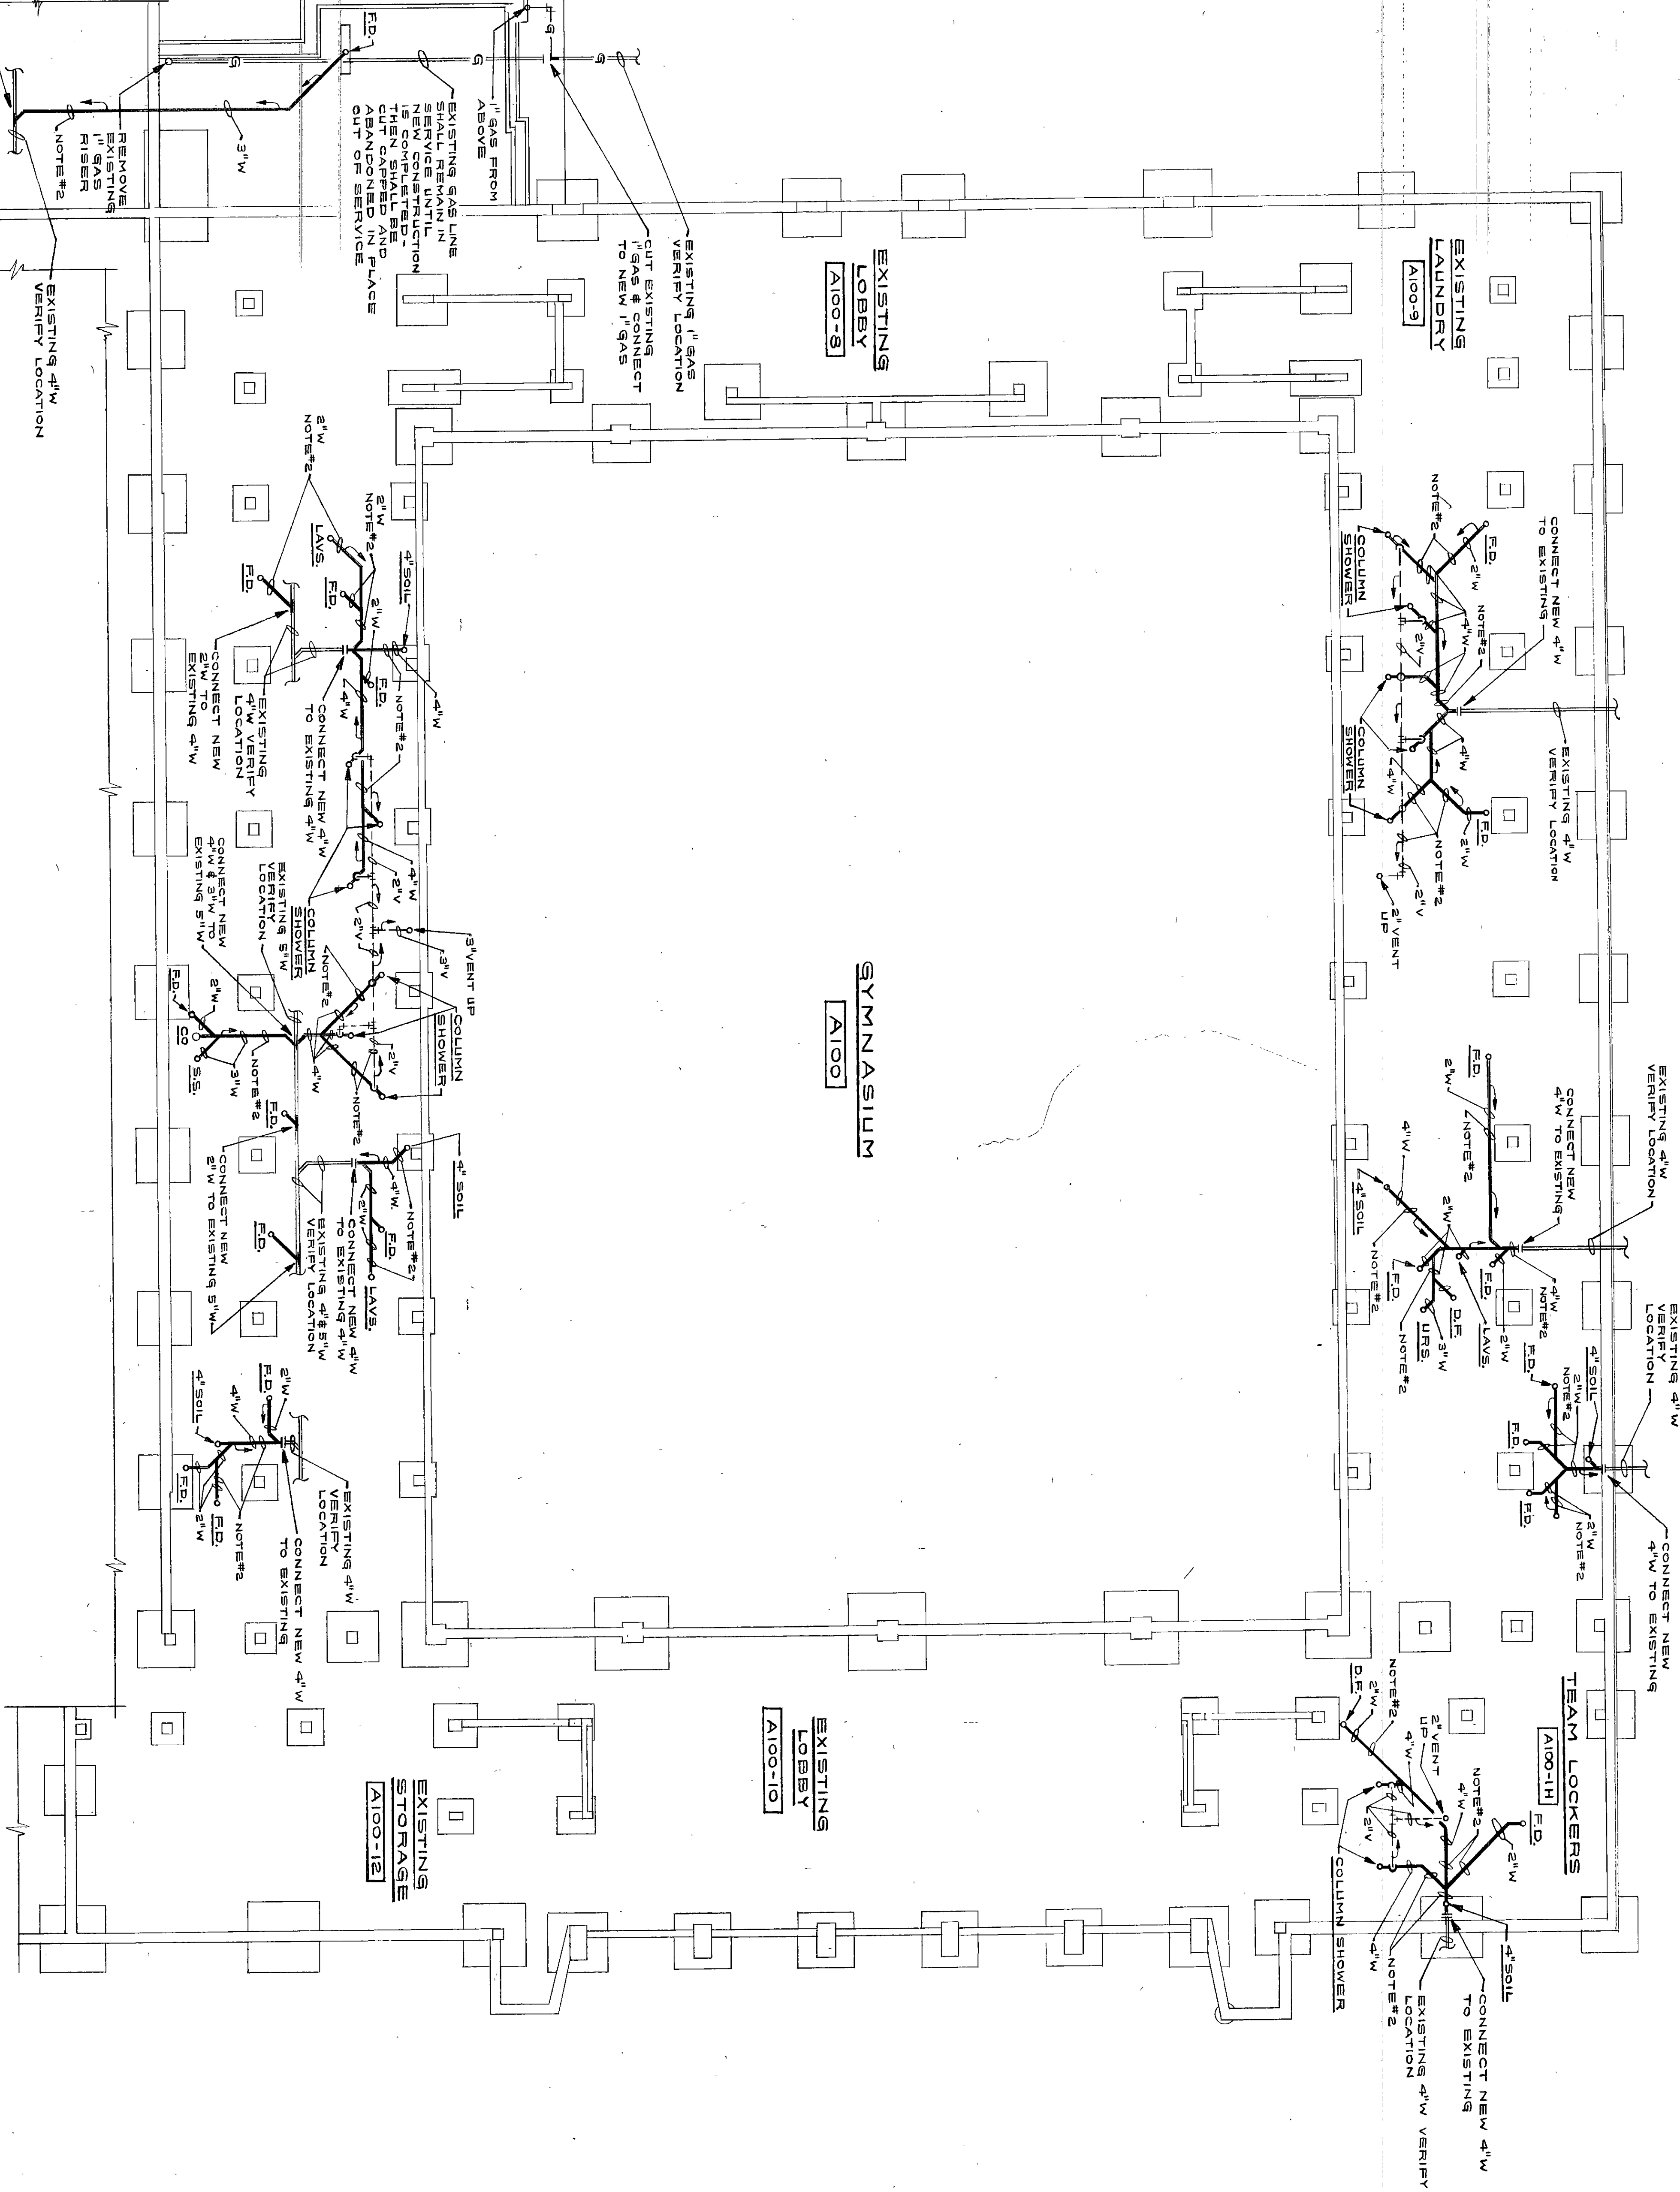 

EVERETT · I · BROWN COMPANY

5500 WEST BRADBURY AVENUE ·

· PARK FLETCHER ·

ARCHITECTS
ENGINEERS

· INDIANAPOLIS, INDIANA · 46241

MISCELLANEOUS RENOVATION OF CHESTERTON HIGH SCHOOL

© EVERETT I BROWN COMPANY



James A. Partridge

PROJECT
3178
DATE
NOV 5, 1979
REVISED

NO. M-2
OF 18

20-M-02