
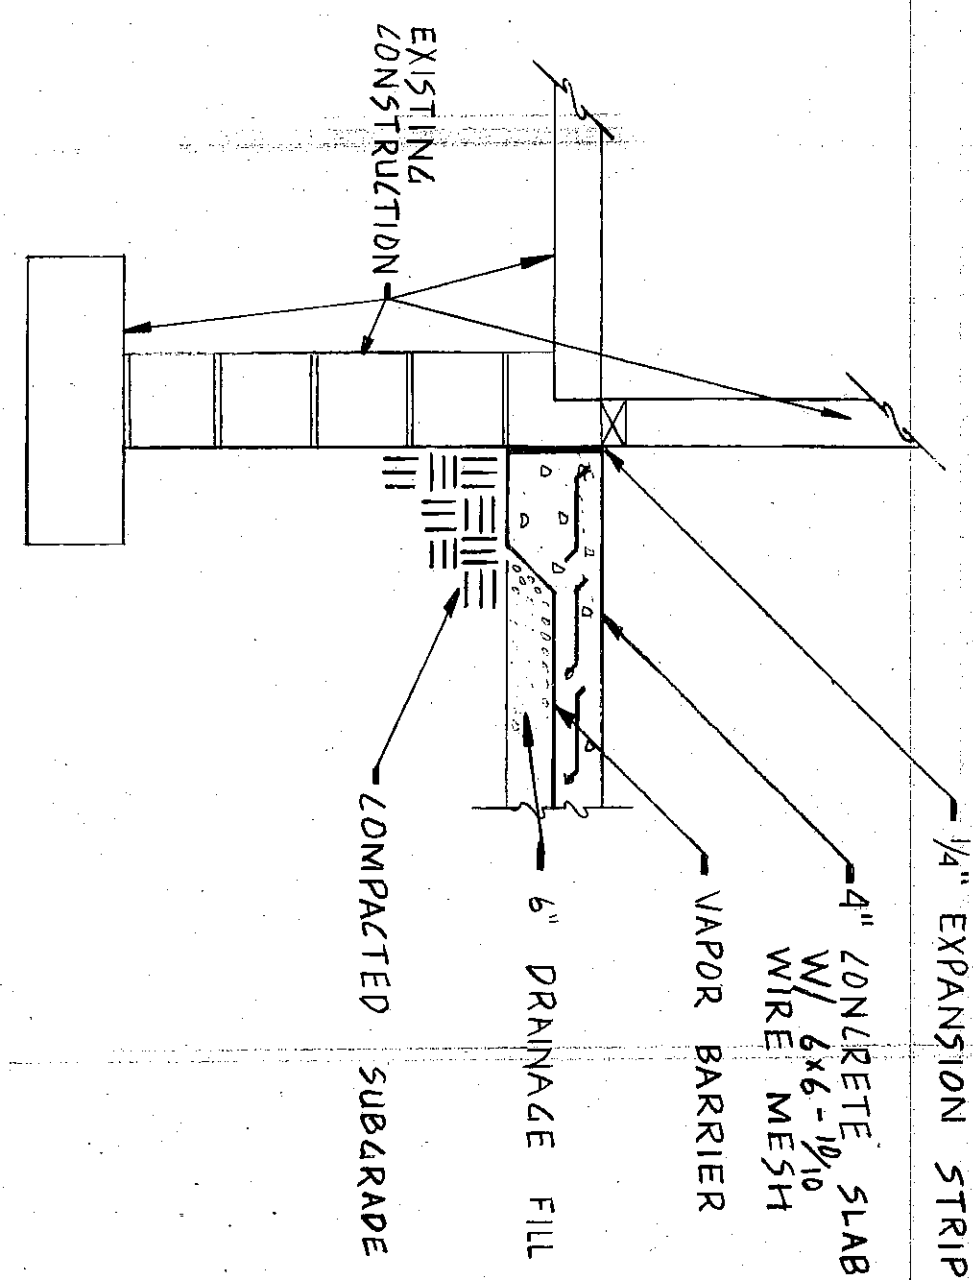
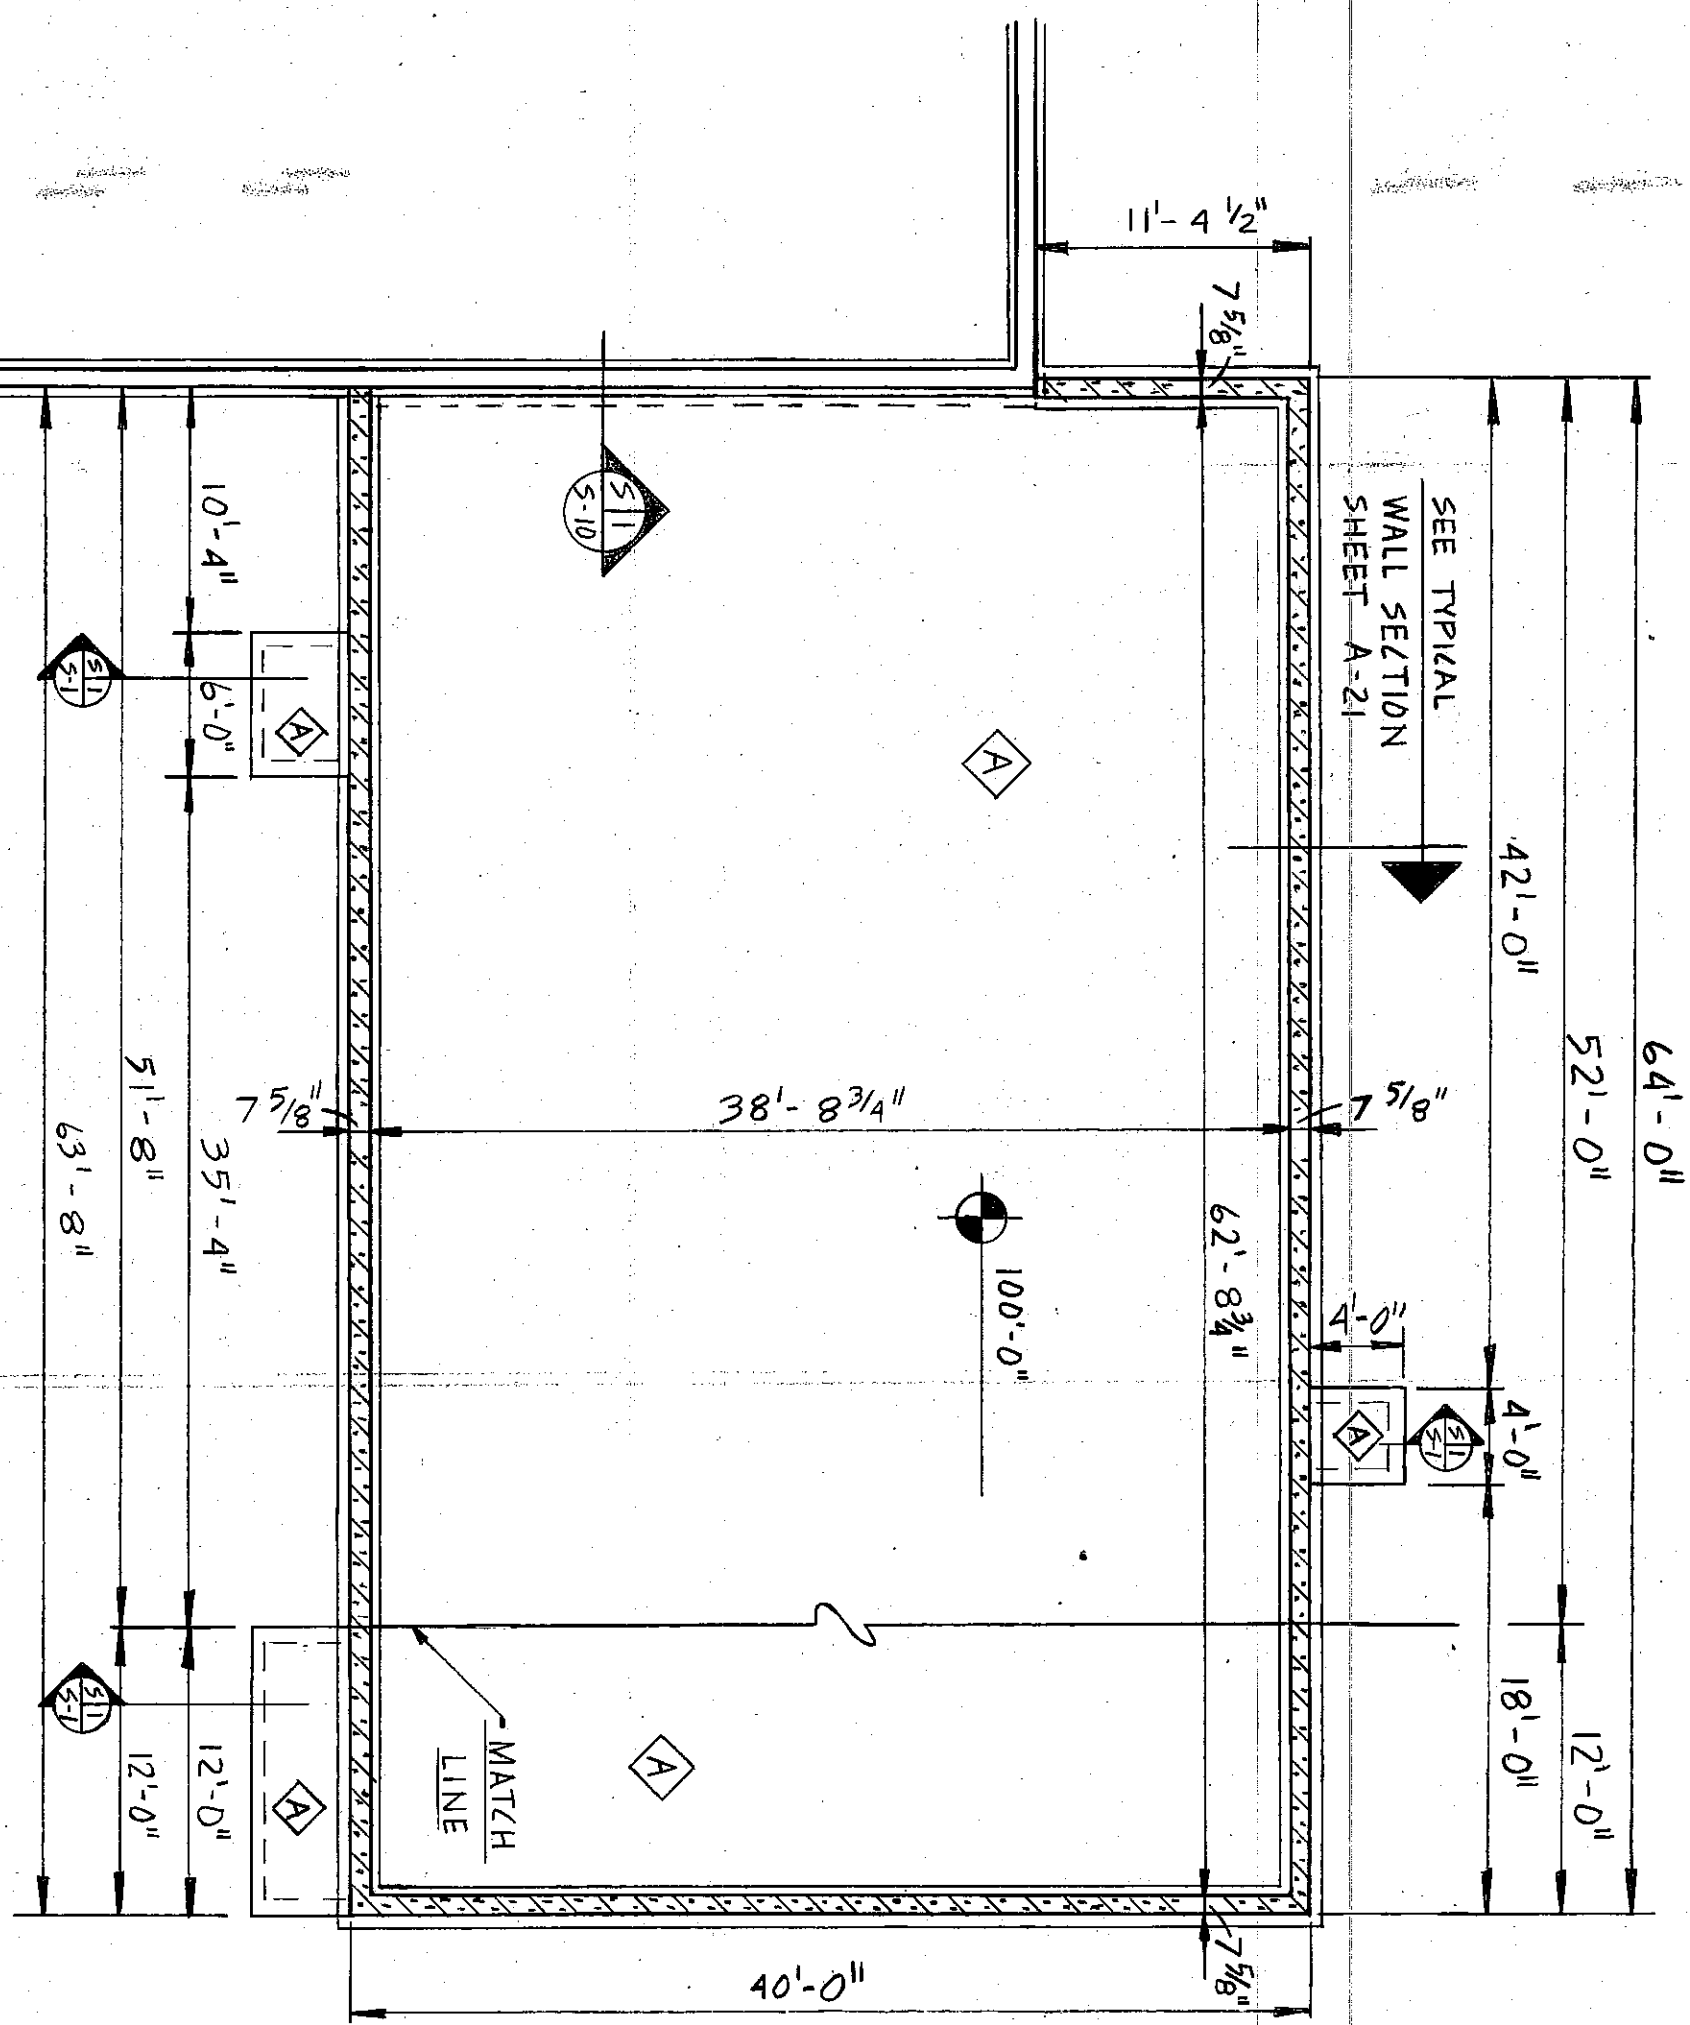


1.


2.

[illegible]


SECTION 5-10

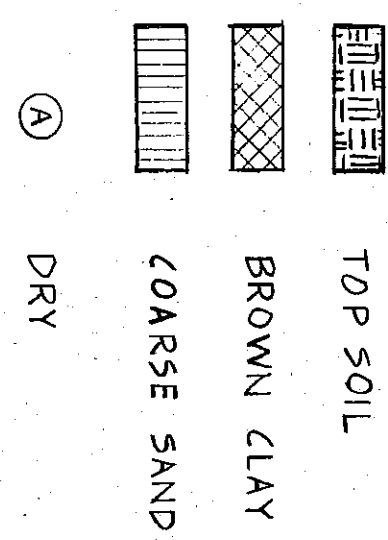

FOUNDATION PLAN

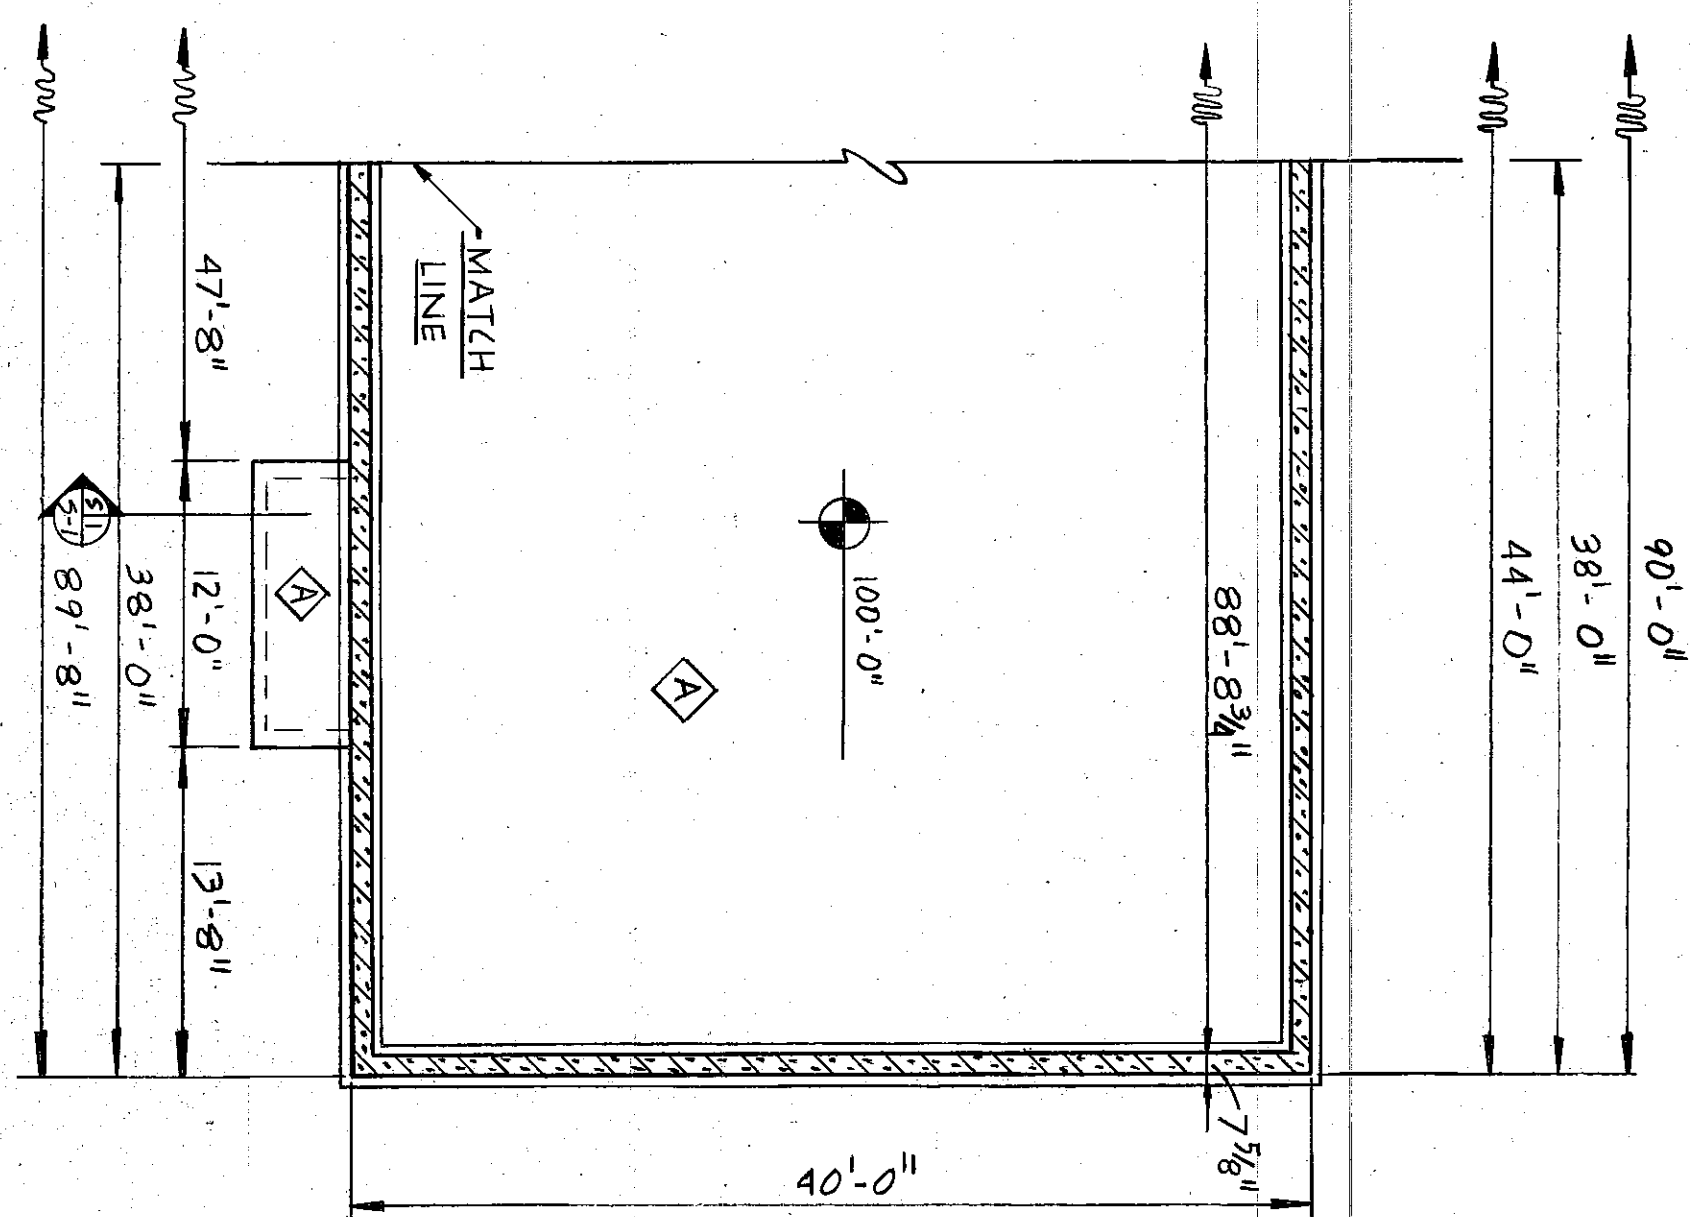


ALTERNATE PLAN

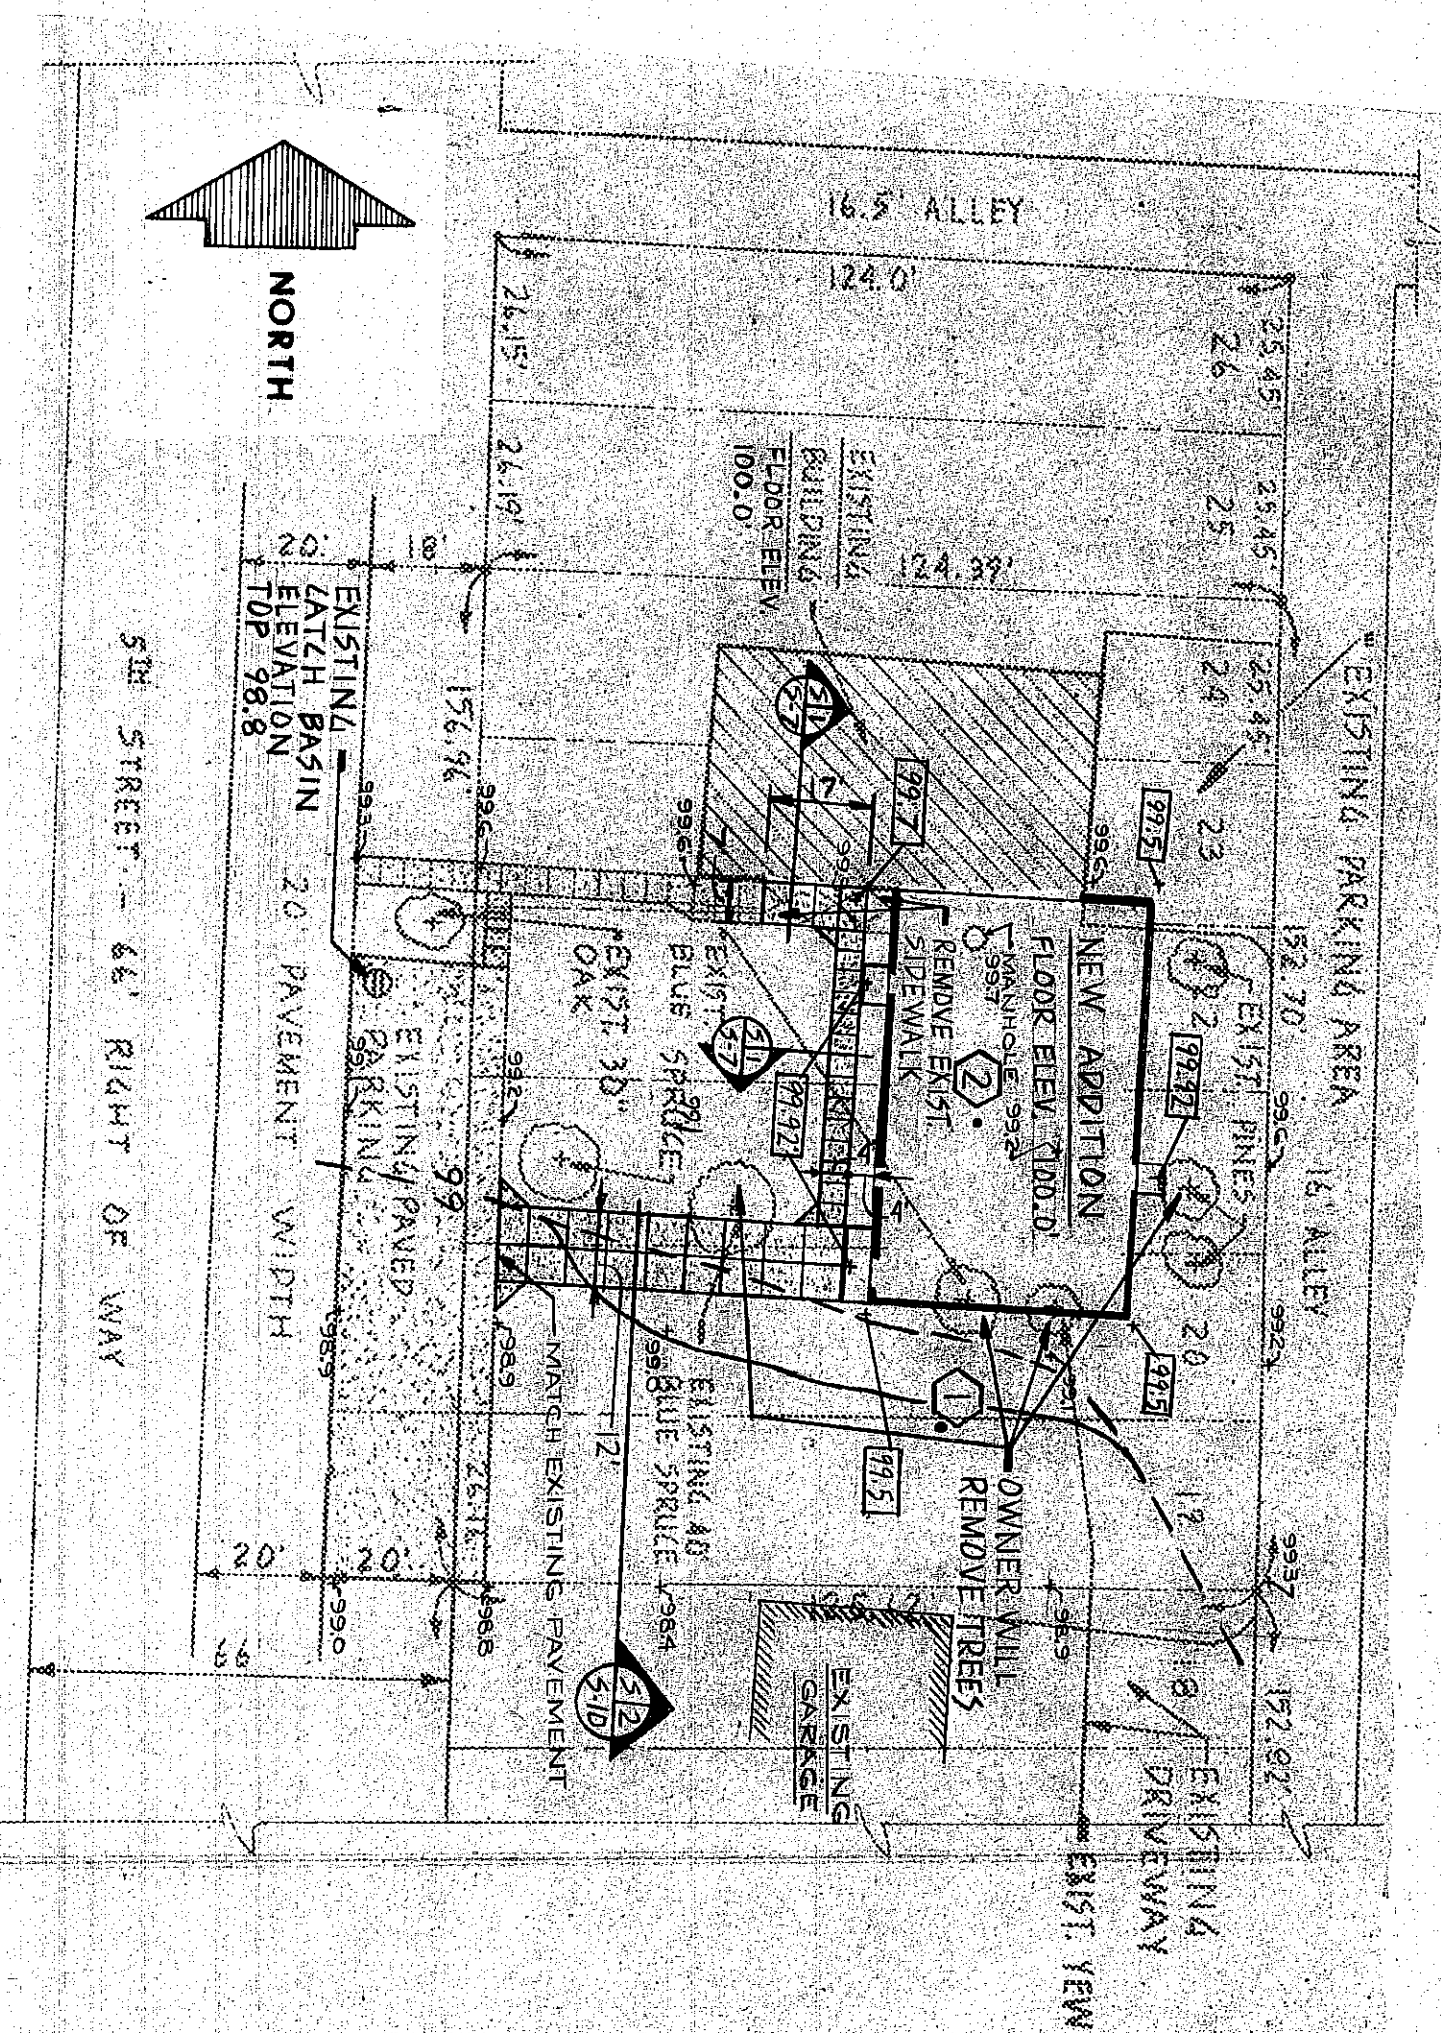


SCALE: 1" = 30'

PLOT PLAN-ADDITION TO INSTRUCTIONAL MATERIALS CENTER

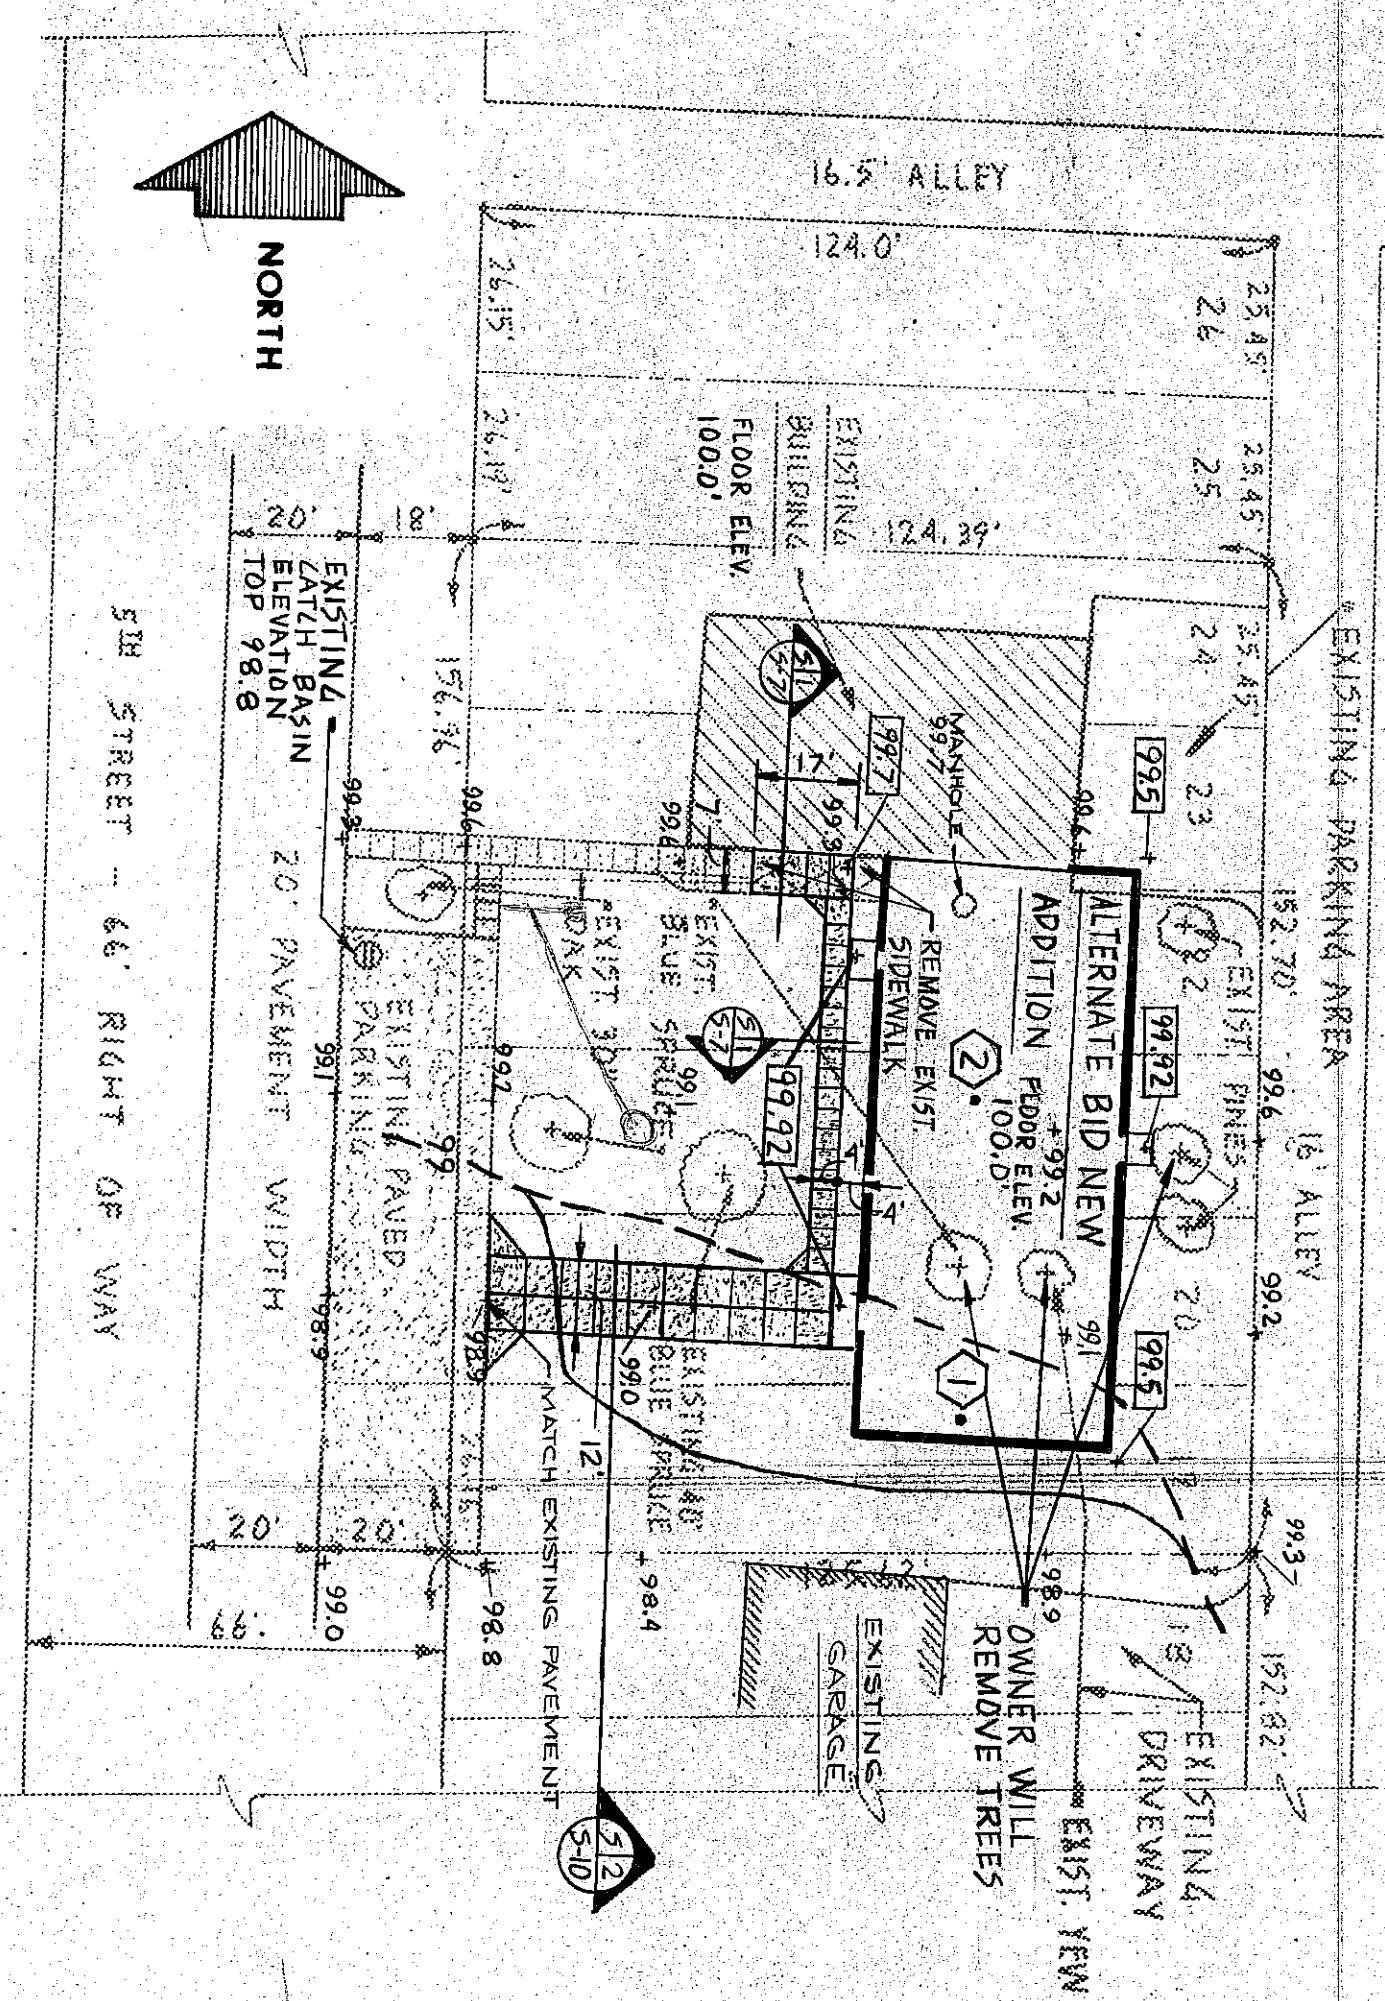

PLOT PLAN - ALTERNATE ADDITION TO INSTRUCTIONAL MATERIALS CENTER
SCALE : 1" = 30'

- NOTES
1. FINISH GRADE READY FOR SEED THE ENTIRE PROPERTY NORTH OF THE SOUTH LINE OF THE EXISTING BUILDING.

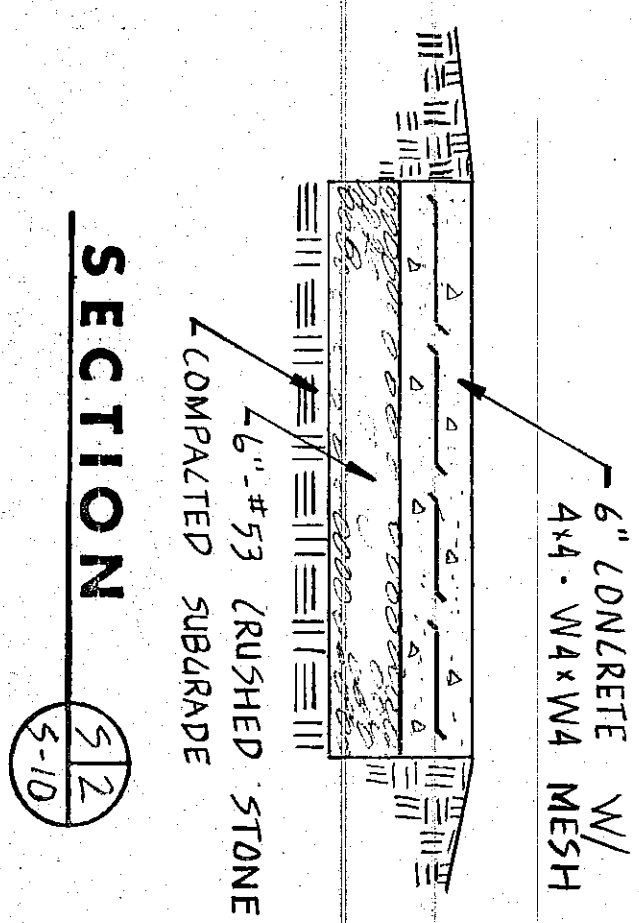

SECTION 5-2
5-10

1. See Sheet "S-1" for concrete slab schedule, concrete pier schedule, concrete pad schedule, and general notes and typical details.
2.  denotes top of concrete slab elevation.
3.  denotes concrete slab; see slab schedule.
4. All concrete footings shall be 14" x 8" deep, nonreinforced, and elevation of bottom of footing = 96'-10".

- | LEGEND | | | | | |
|---|----|-----|--------------------|--|--|
| --- | 99 | --- | EXISTING CONTOUR | | |
| — | 99 | — | FINISH CONTOUR | | |
| ① | | | TEST HOLE LOCATION | | |
| | | | NEW SIDEWALK | | |
|  | | | PAVING & CONCRETE | | |
| 99.0 | | | EXISTING ELEVATION | | |
| 99.92 | | | FINISH ELEVATION | | |