

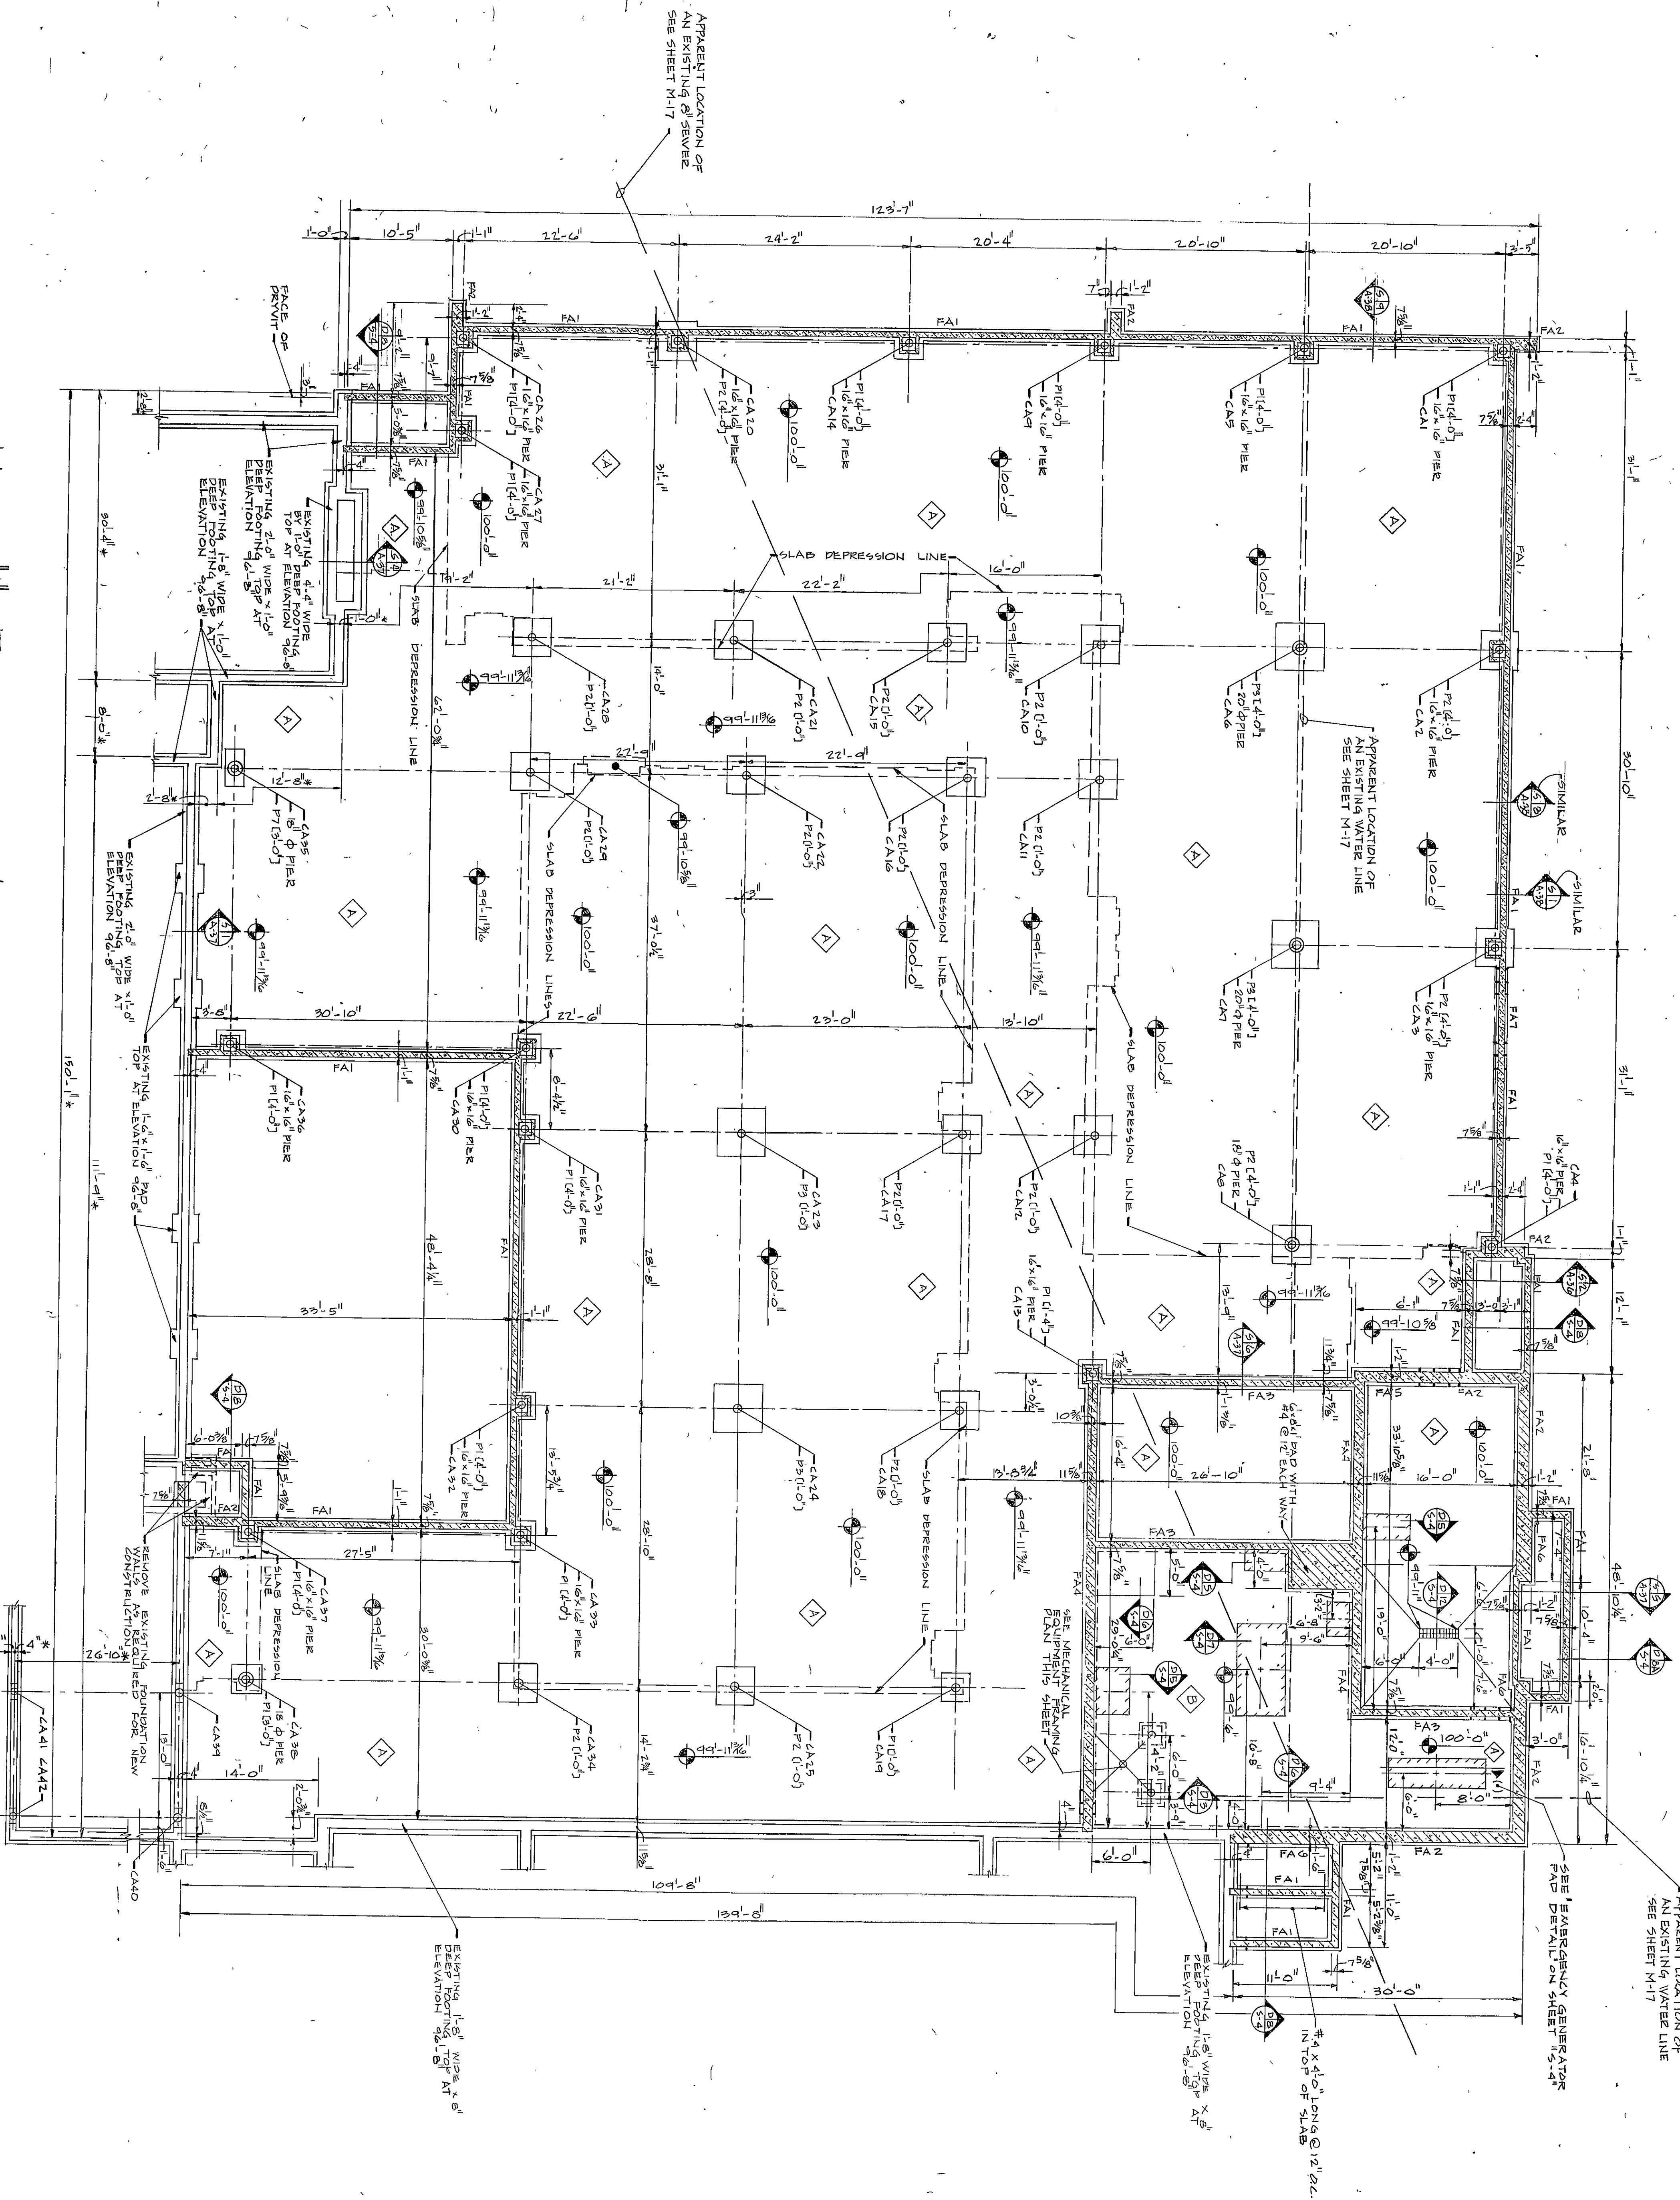


UNIT "A" FOUNDATION & FIRST FLOOR FRAMING PLAN

SCALE: 1/8" = 1'-0"

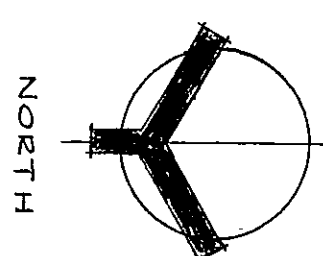


MECHANICAL EQUIPMENT

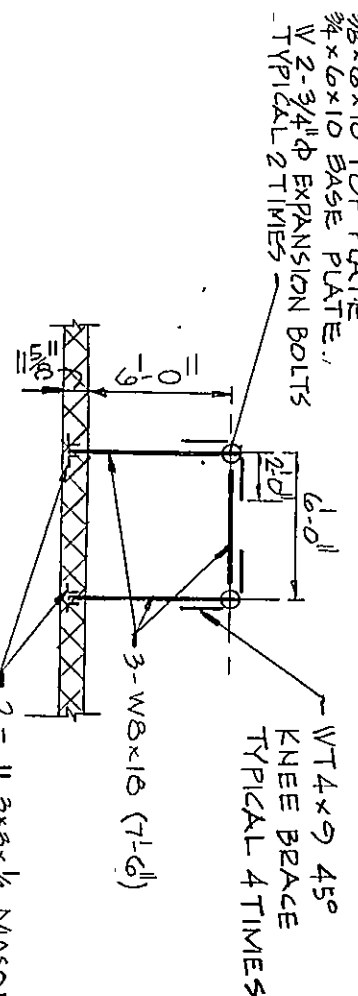

MARK	WIDTH	DEPTH	TOP OF FOOTING BELOW ELEVATION	ELEVATION BOTTOM OF FOOTING
FA1	1'-4"	0'-8"	4'-0"	95.33
FA2	1'-4"	0'-8"	4'-0"	95.33
FA3	1'-4"	0'-8"	4'-0"	95.33
FA4	1'-4"	0'-8"	4'-0"	95.33
FA5	1'-4"	0'-8"	4'-0"	95.33
FA6	1'-4"	0'-8"	4'-0"	95.33
FA7	1'-4"	0'-8"	4'-0"	95.33

PLAN NOTES

- SEE SHEET S-14 FOR CONCRETE SLAB SCHEDULE.
- SEE SHEET S-15 FOR CONCRETE SLAB SCHEDULE.
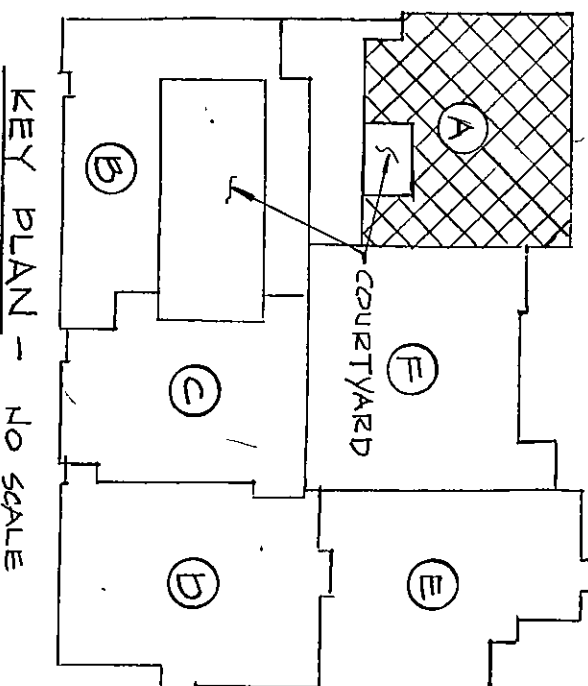


KEY PLAN - NO SCALE

EVERETT · I · BROWN COMPANY
5500 WEST BRADBURY AVENUE · PARK FLETCHER ·

ARCHITECTS
ENGINEERS
INDIANAPOLIS, INDIANA • 46241

ADDITION TO AND RENOVATION OF LIBERTY MIDDLE SCHOOL

Charles R. Homburg

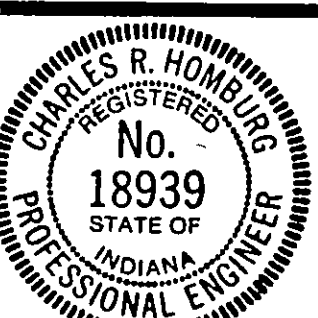

PROJECT
12579.00
DATE
MAY 3, 1982
REVISED

NO. S-13
OF 20

82-563