



COLUMN SCHEDULE				TOP OF SUP- PLEMENTARY ELEVATION 889'-0"
MARK	SECTION	TOP PLATE	BASE PLATE	
CAL, C46, C413, C411 (2)	PIPE 4 E.S.	1/2 X 12 X 16	1 X 11 X 11	0'-8"
C42, THRU C45, C43, C48, C40, C44, C45, C41, C47, C49, C40 THRU C43, C41, C40 THRU	PIPE 4 STD.	3/8 X 6 X 10	1 X 6 X 11	0'-8"
C48, C43, C44, C41, C47	PIPE 4 D.E.S.	3/8 X 8 X 12	1-1/2 X 6 X 11	0'-8"
CAL, C41, (2)	W 10 X 60	S.F.C.	1-1/4 X 16 X 16	0'-8"
CAL 4, C48	PIPE 4 E.S.	3/8 X 6 X 10	1 X 7 X 11	0'-8"
C4 6, (2)	W 8 X 35	S.F.C.	1 X 7 X 11	0'-8"
C41, C423	PIPE 6 E.S.	3/8 X 8 X 12	1-1/4 X 8 X 13	0'-8"
C422, (2)	W 8 X 58	S.F.C.	1 X 14 X 14	0'-8"
C46, C43, C434, C428 (12)	W 10 X 77	S.F.C.	1-1/4 X 16 X 16	0'-8"
C427 THRU C430 C435 THRU C438	W 8 X 58	M.C.	1-1/4 X 16 X 16	0'-8"

1. S.F.C. = STANDARD FRAME CONNECTION
M.C. = MOMENT CONNECTION, SEE BRACED/RIGID FRAME ELEVATION THIS SHEET.
2. PROVIDE 4.3/4" Ø HOOKED ANCHOR BOLTS X 1'-8" LONG.

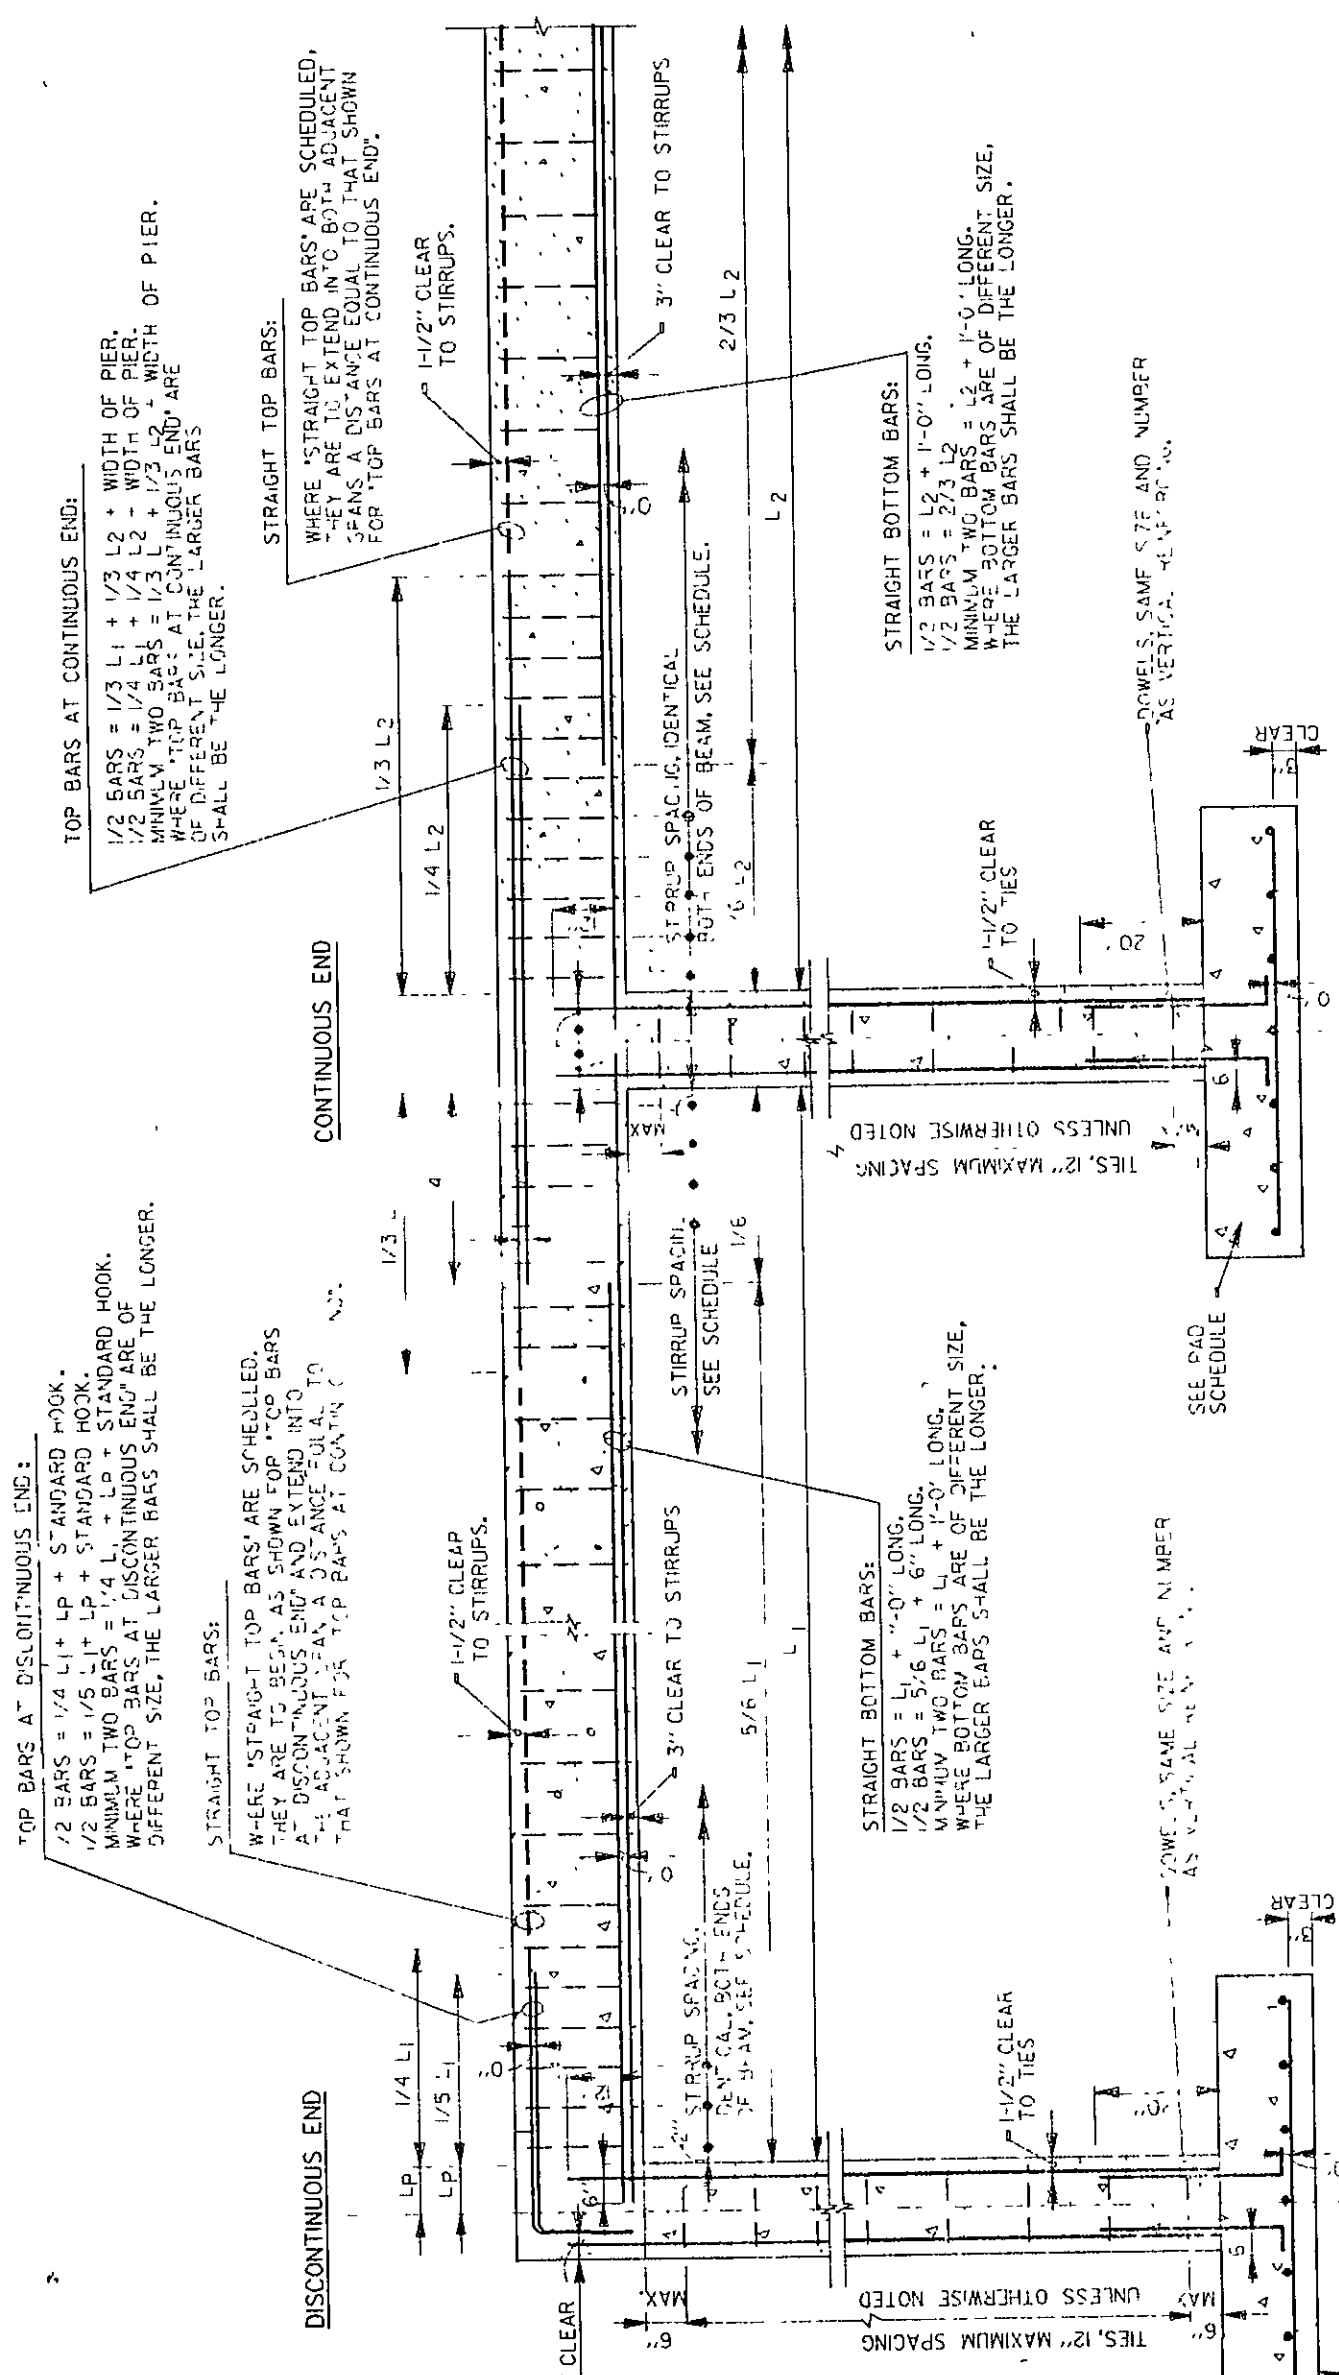


TYPICAL GRADE BEAM AND PIER DETAIL


MARK	WIDTH	DEPTH	STRAIGHT		REINFORCING STEEL		TOP AT D.S. CONTINUOUS END	STIRRUPS	TOP OF BEAM ELEVATION 5425.10	REMARKS
			BOTTOM	TOP	CONTINUOUS END	TOP				
GB1	20"	24"	3-#6	3-#6	---	---	---	#4 @ 20"	0'-8"	1. ALL STIRRUPS
GB2	20"	24"	4-#6	4-#6	---	---	---	#4 @ 10"	0'-8"	
GB3	16"	40"	---	3-#8	---	---	3-#8	#4 @ 18"	0'-8"	2. F.A.S. FROM ADJACENT SPAN
GB4	16"	40"	---	3-#8	---	---	3-#8	#4 @ 18"	0'-8"	
GB5	16"	40"	3-#8	3-#8	---	---	---	#4 @ 18"	0'-8"	
GB6	16"	40"	3-#8	3-#8	---	---	---	#4 @ 18"	0'-8"	
GB7	16"	40"	3-#6	3-#6	---	---	---	#4 @ 18"	0'-8"	
GB8	18"	40"	---	4-#8	---	---	4-#8	#4 @ 18"	0'-8"	
GB9	22"	40"	---	4-#8	---	---	---	#4 @ 18"	0'-8"	
GB10	18"	40"	---	4-#8	---	---	4-#8	#4 @ 18"	0'-8"	
GB11	16"	24"	2-#6	2-#6	---	---	---	#4 @ 20"	0'-8"	

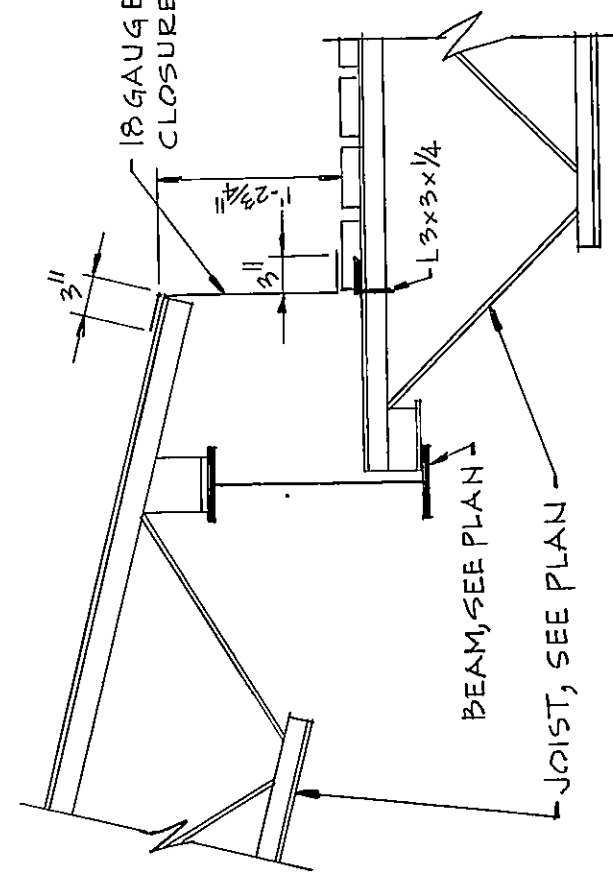

DETAIL 4

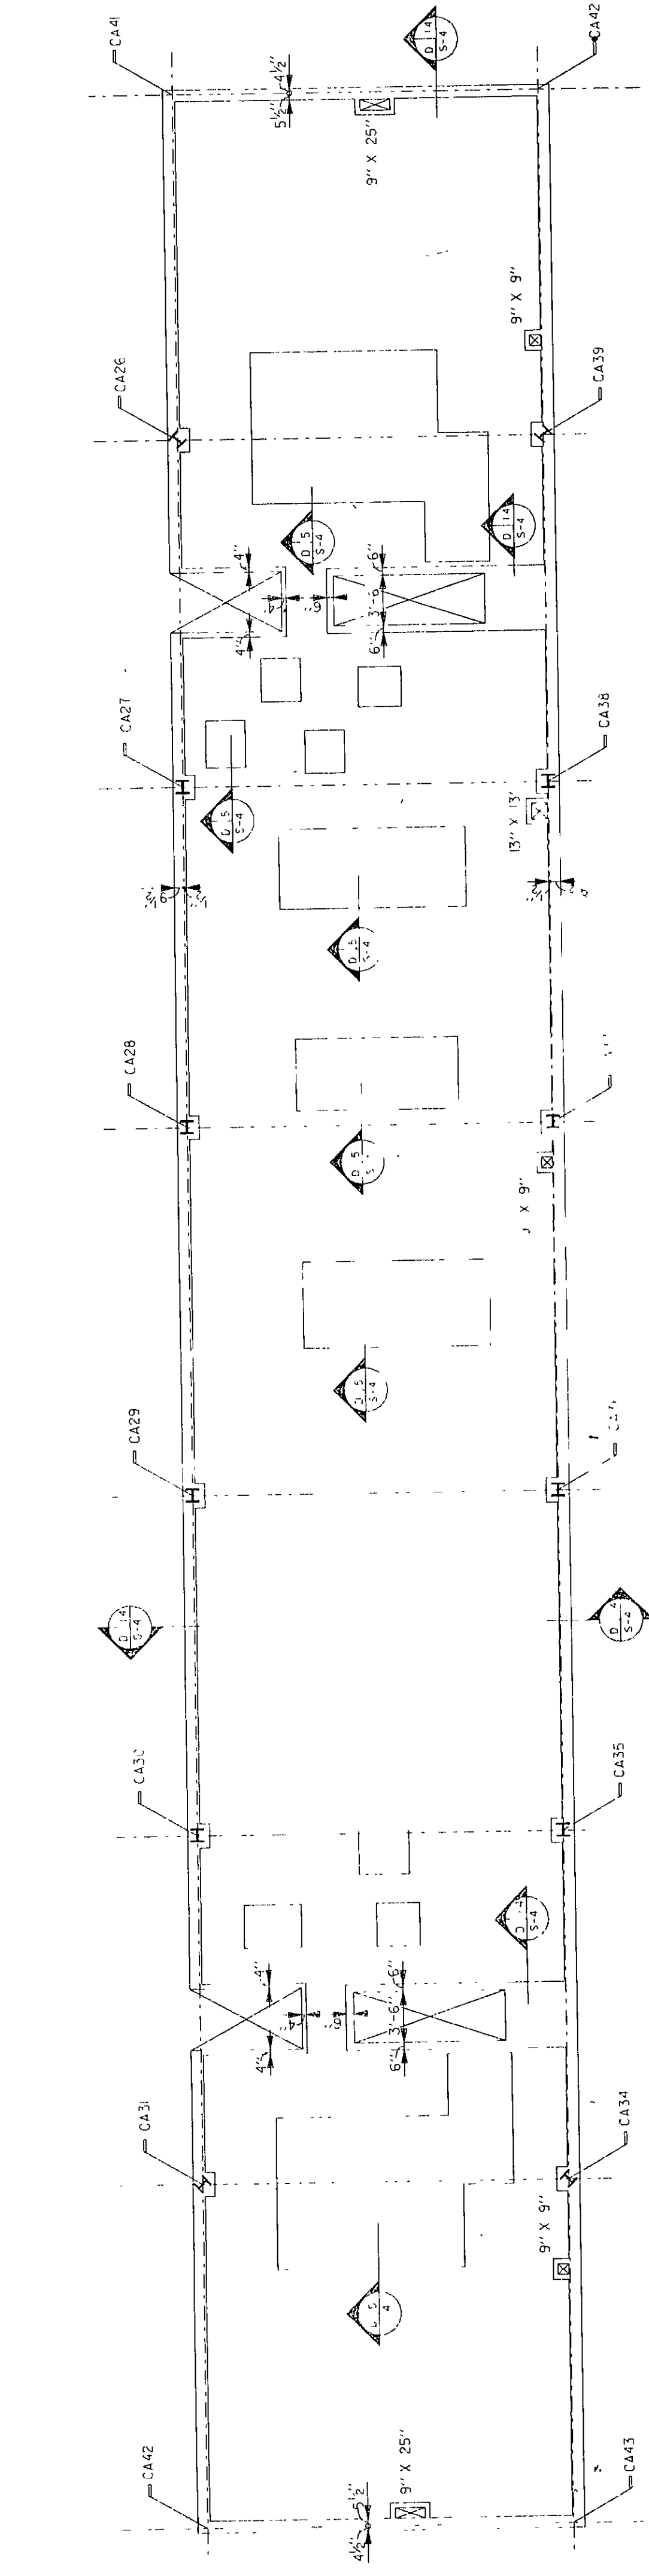


SECOND FLOOR CURB AND PAD PLAN

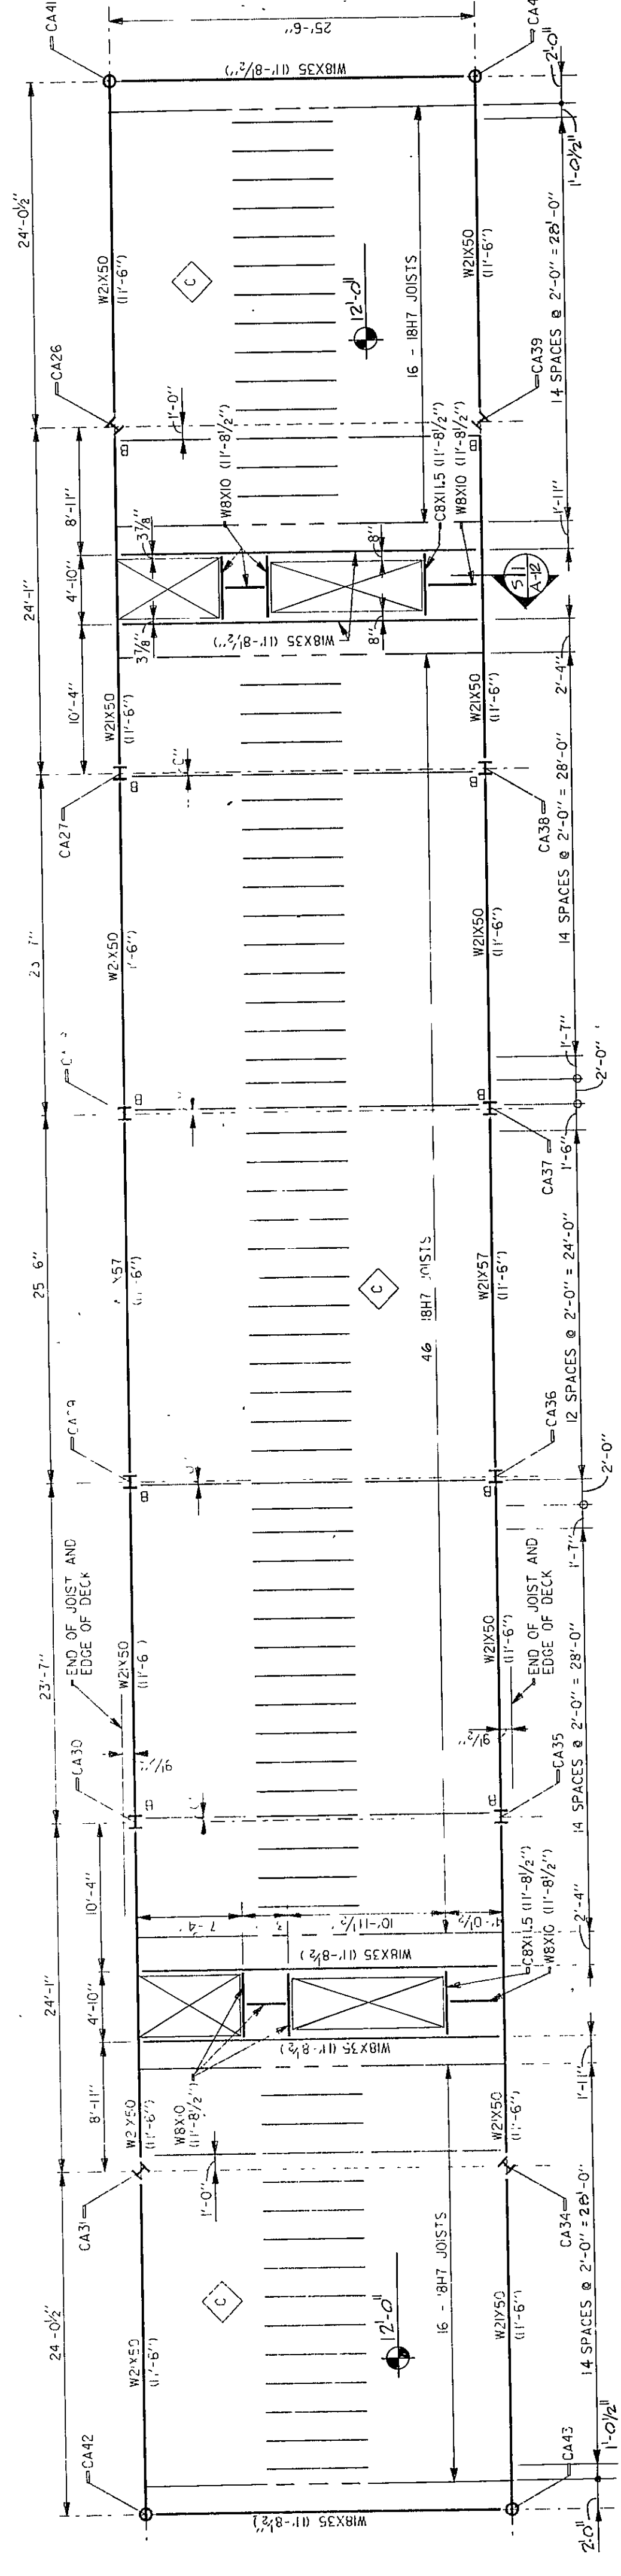


PLACING A BOLD NEW FACE ON THE FUTURE

SCALE: 1/8" = 1'-0"

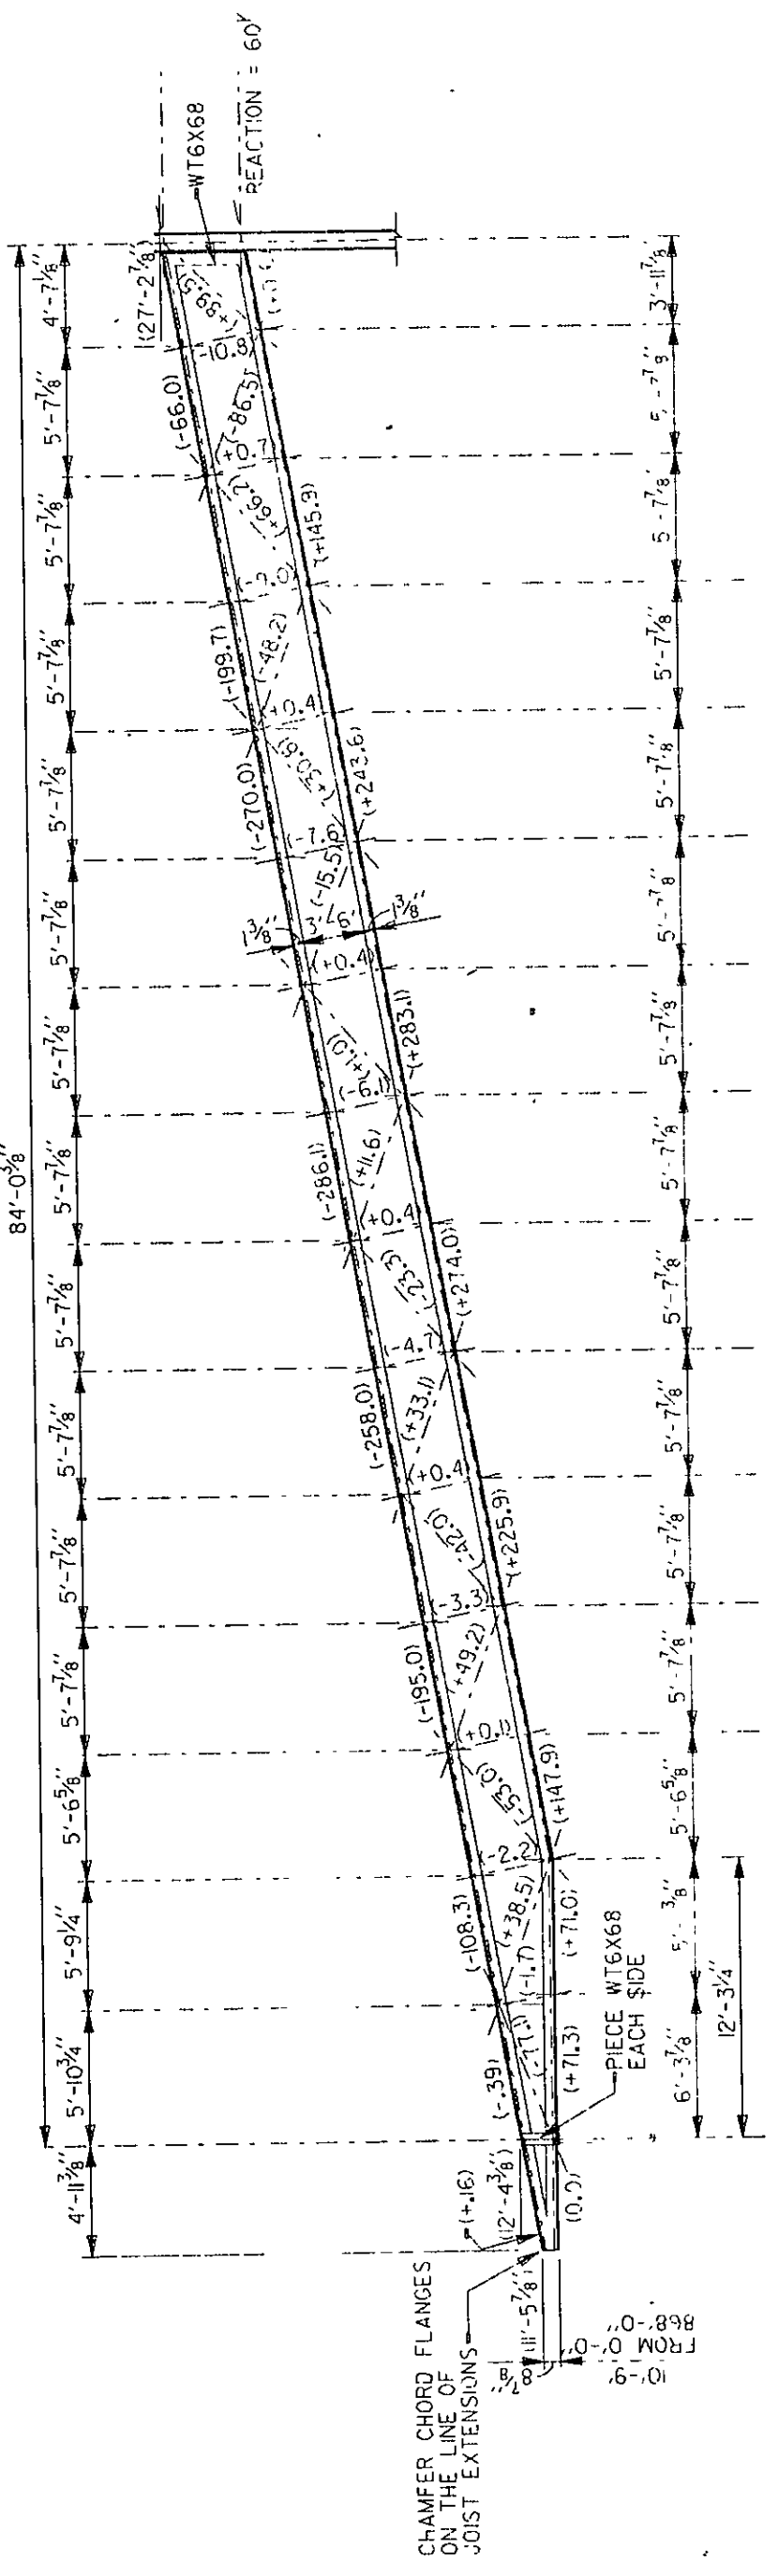


TYPICAL TRUSS GIRDER

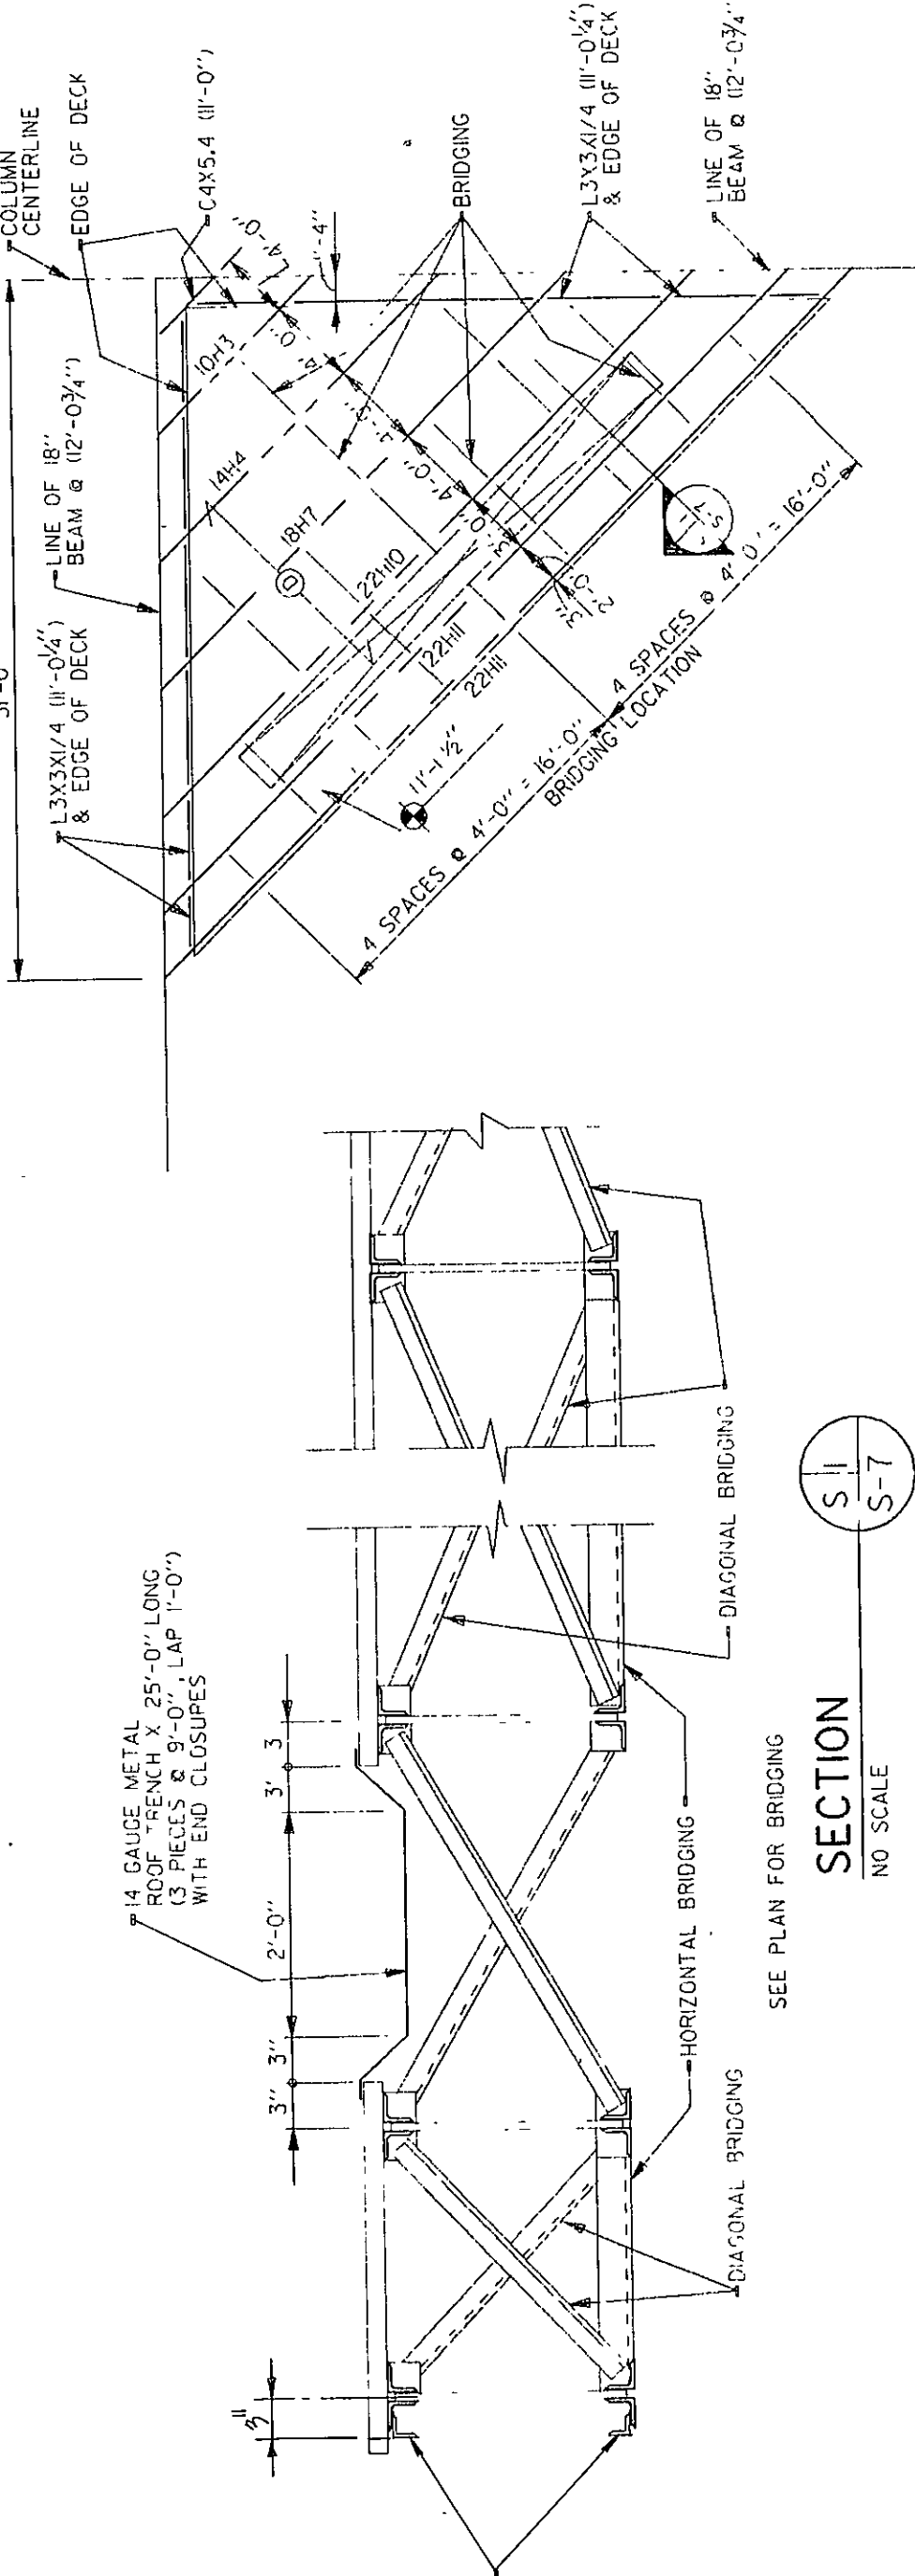


CANOPY FRAMING PLAN

NOTE: ALL JOISTS SHALL HAVE 45/8" BEARING SEATS.

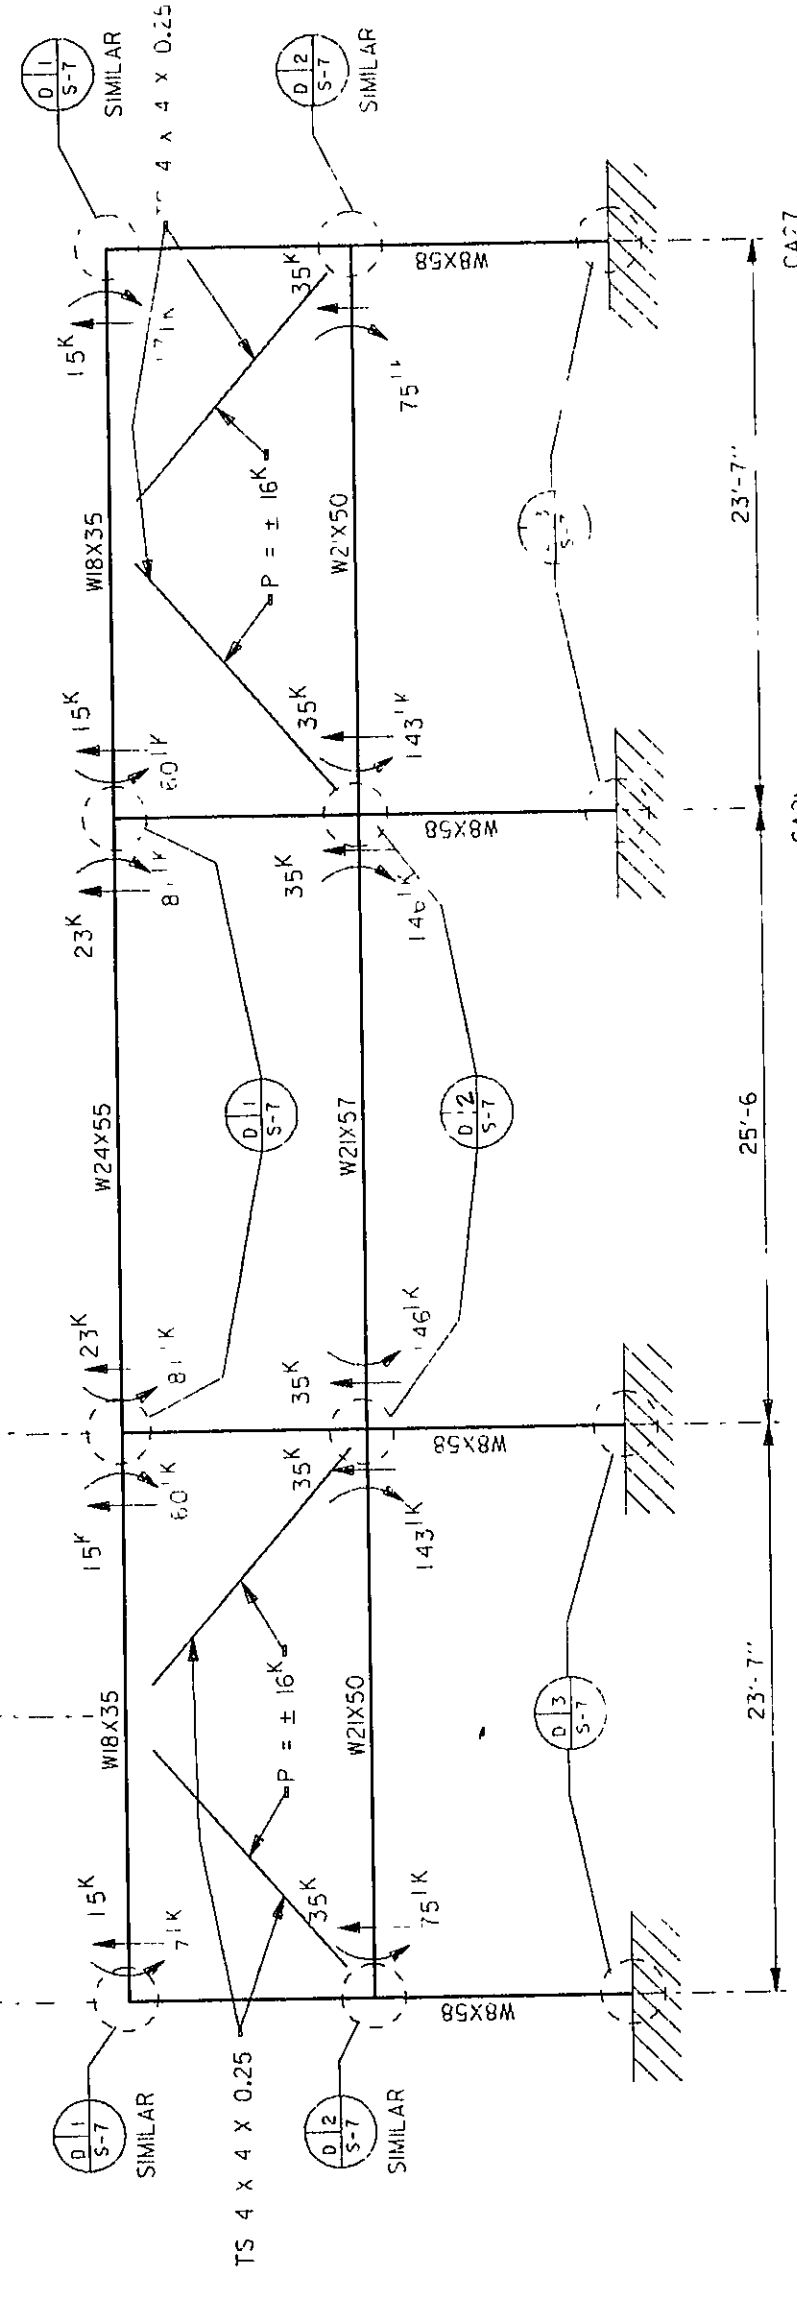

UNIT "A" BRACED / RIGID FRAME ELEVATION

ARE PROVIDED FOR
CONNECTION PURPOSES.

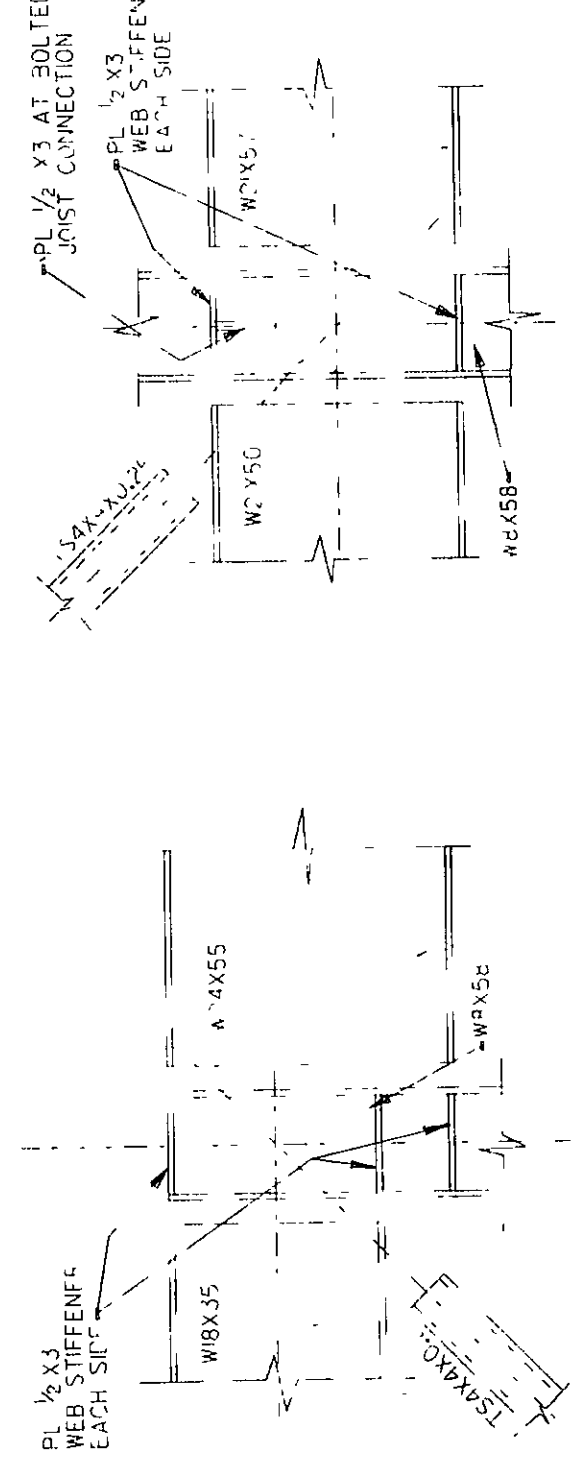


DETAIL

DETAIL

PLAN NOTES

1. SEE SHEET "S-4" FOR GENERAL FRAMING NOTES AND TYPICAL DETAILS.
2.  12'-0" DENOTES ELEVATION TOP OF CONCRETE SLAB ABOVE NOMINAL FIRST FLOOR ELEVATION OF 0'-0" = 888'-0".
3.  DENOTES CONCRETE SLAB. SEE SLAB SCHEDULE.

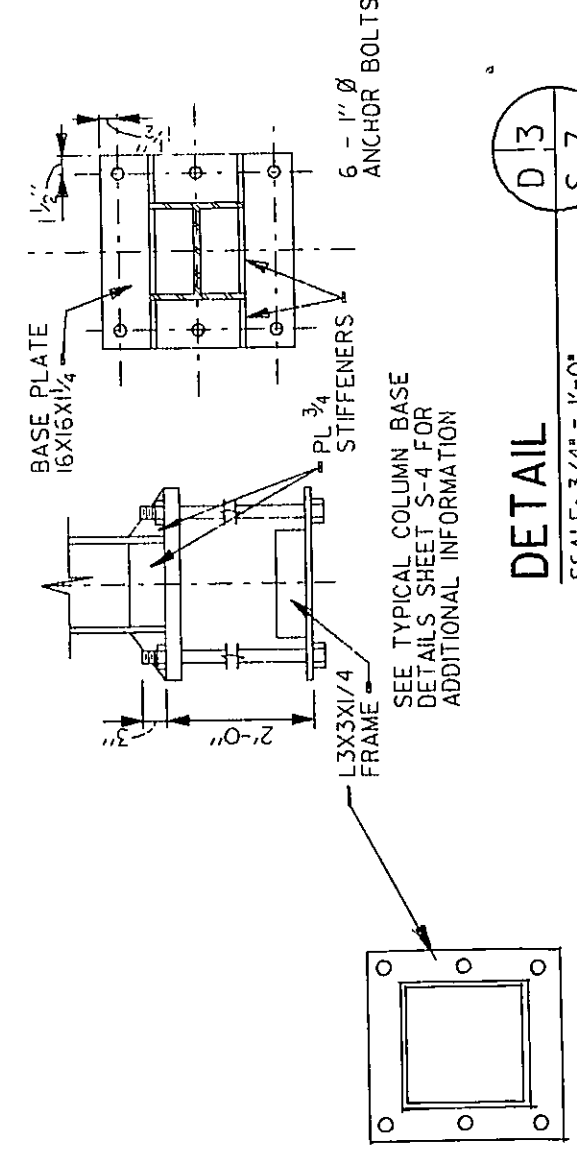

DETAIL