



UNIT B SECOND FLOOR CONCRETE CURB & PAR PLAN

SCALE: 3/8"=1'-0"

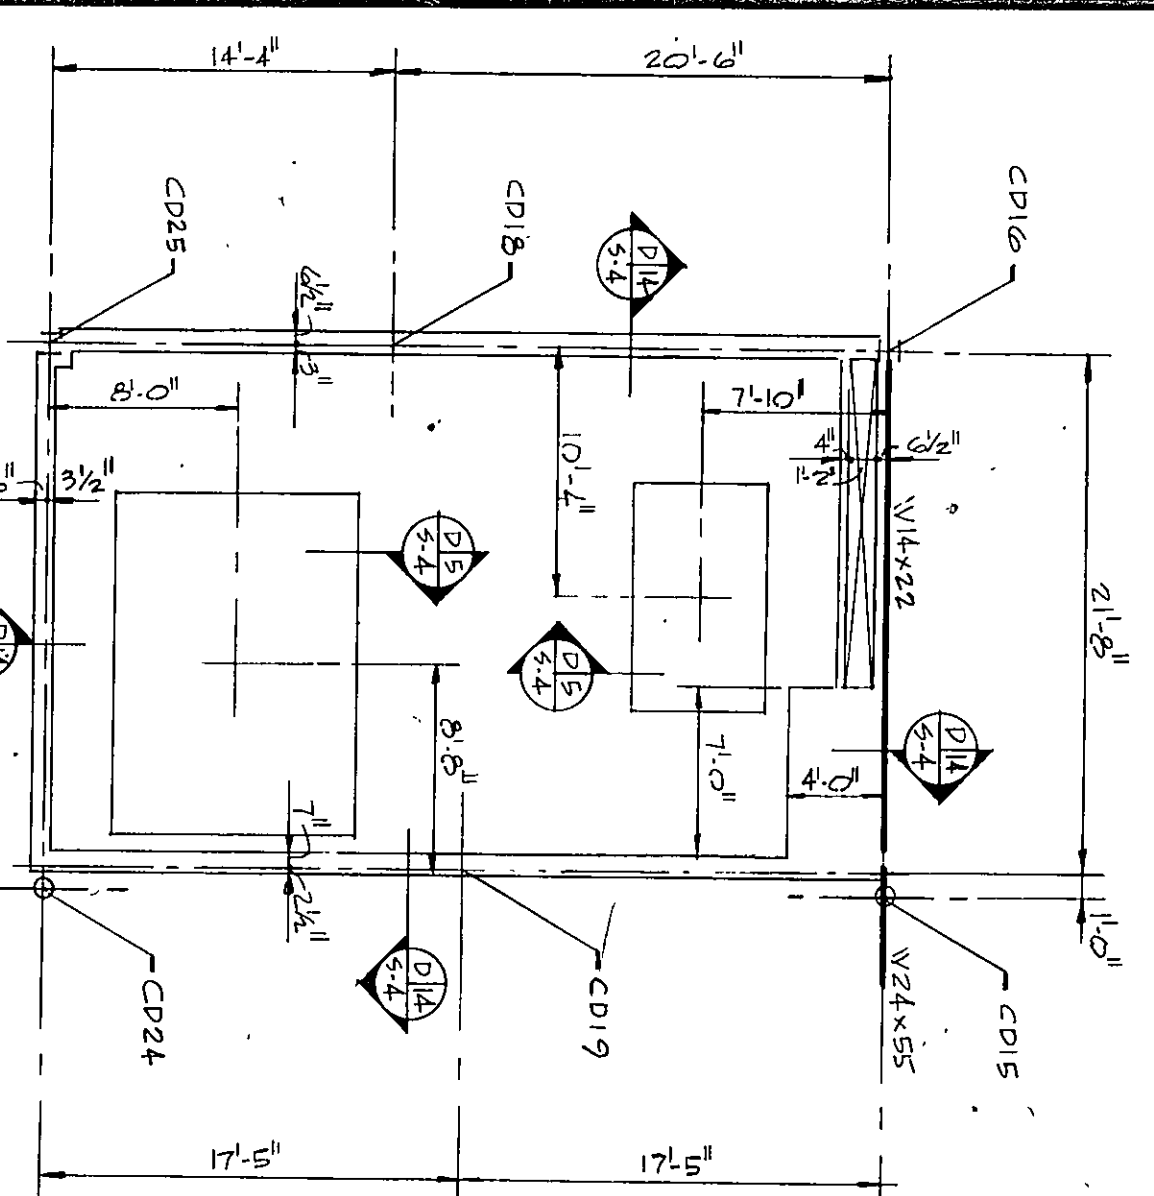


PARTIAL DEMOLITION PLAN

SCALE: 3/8"=1'-0"

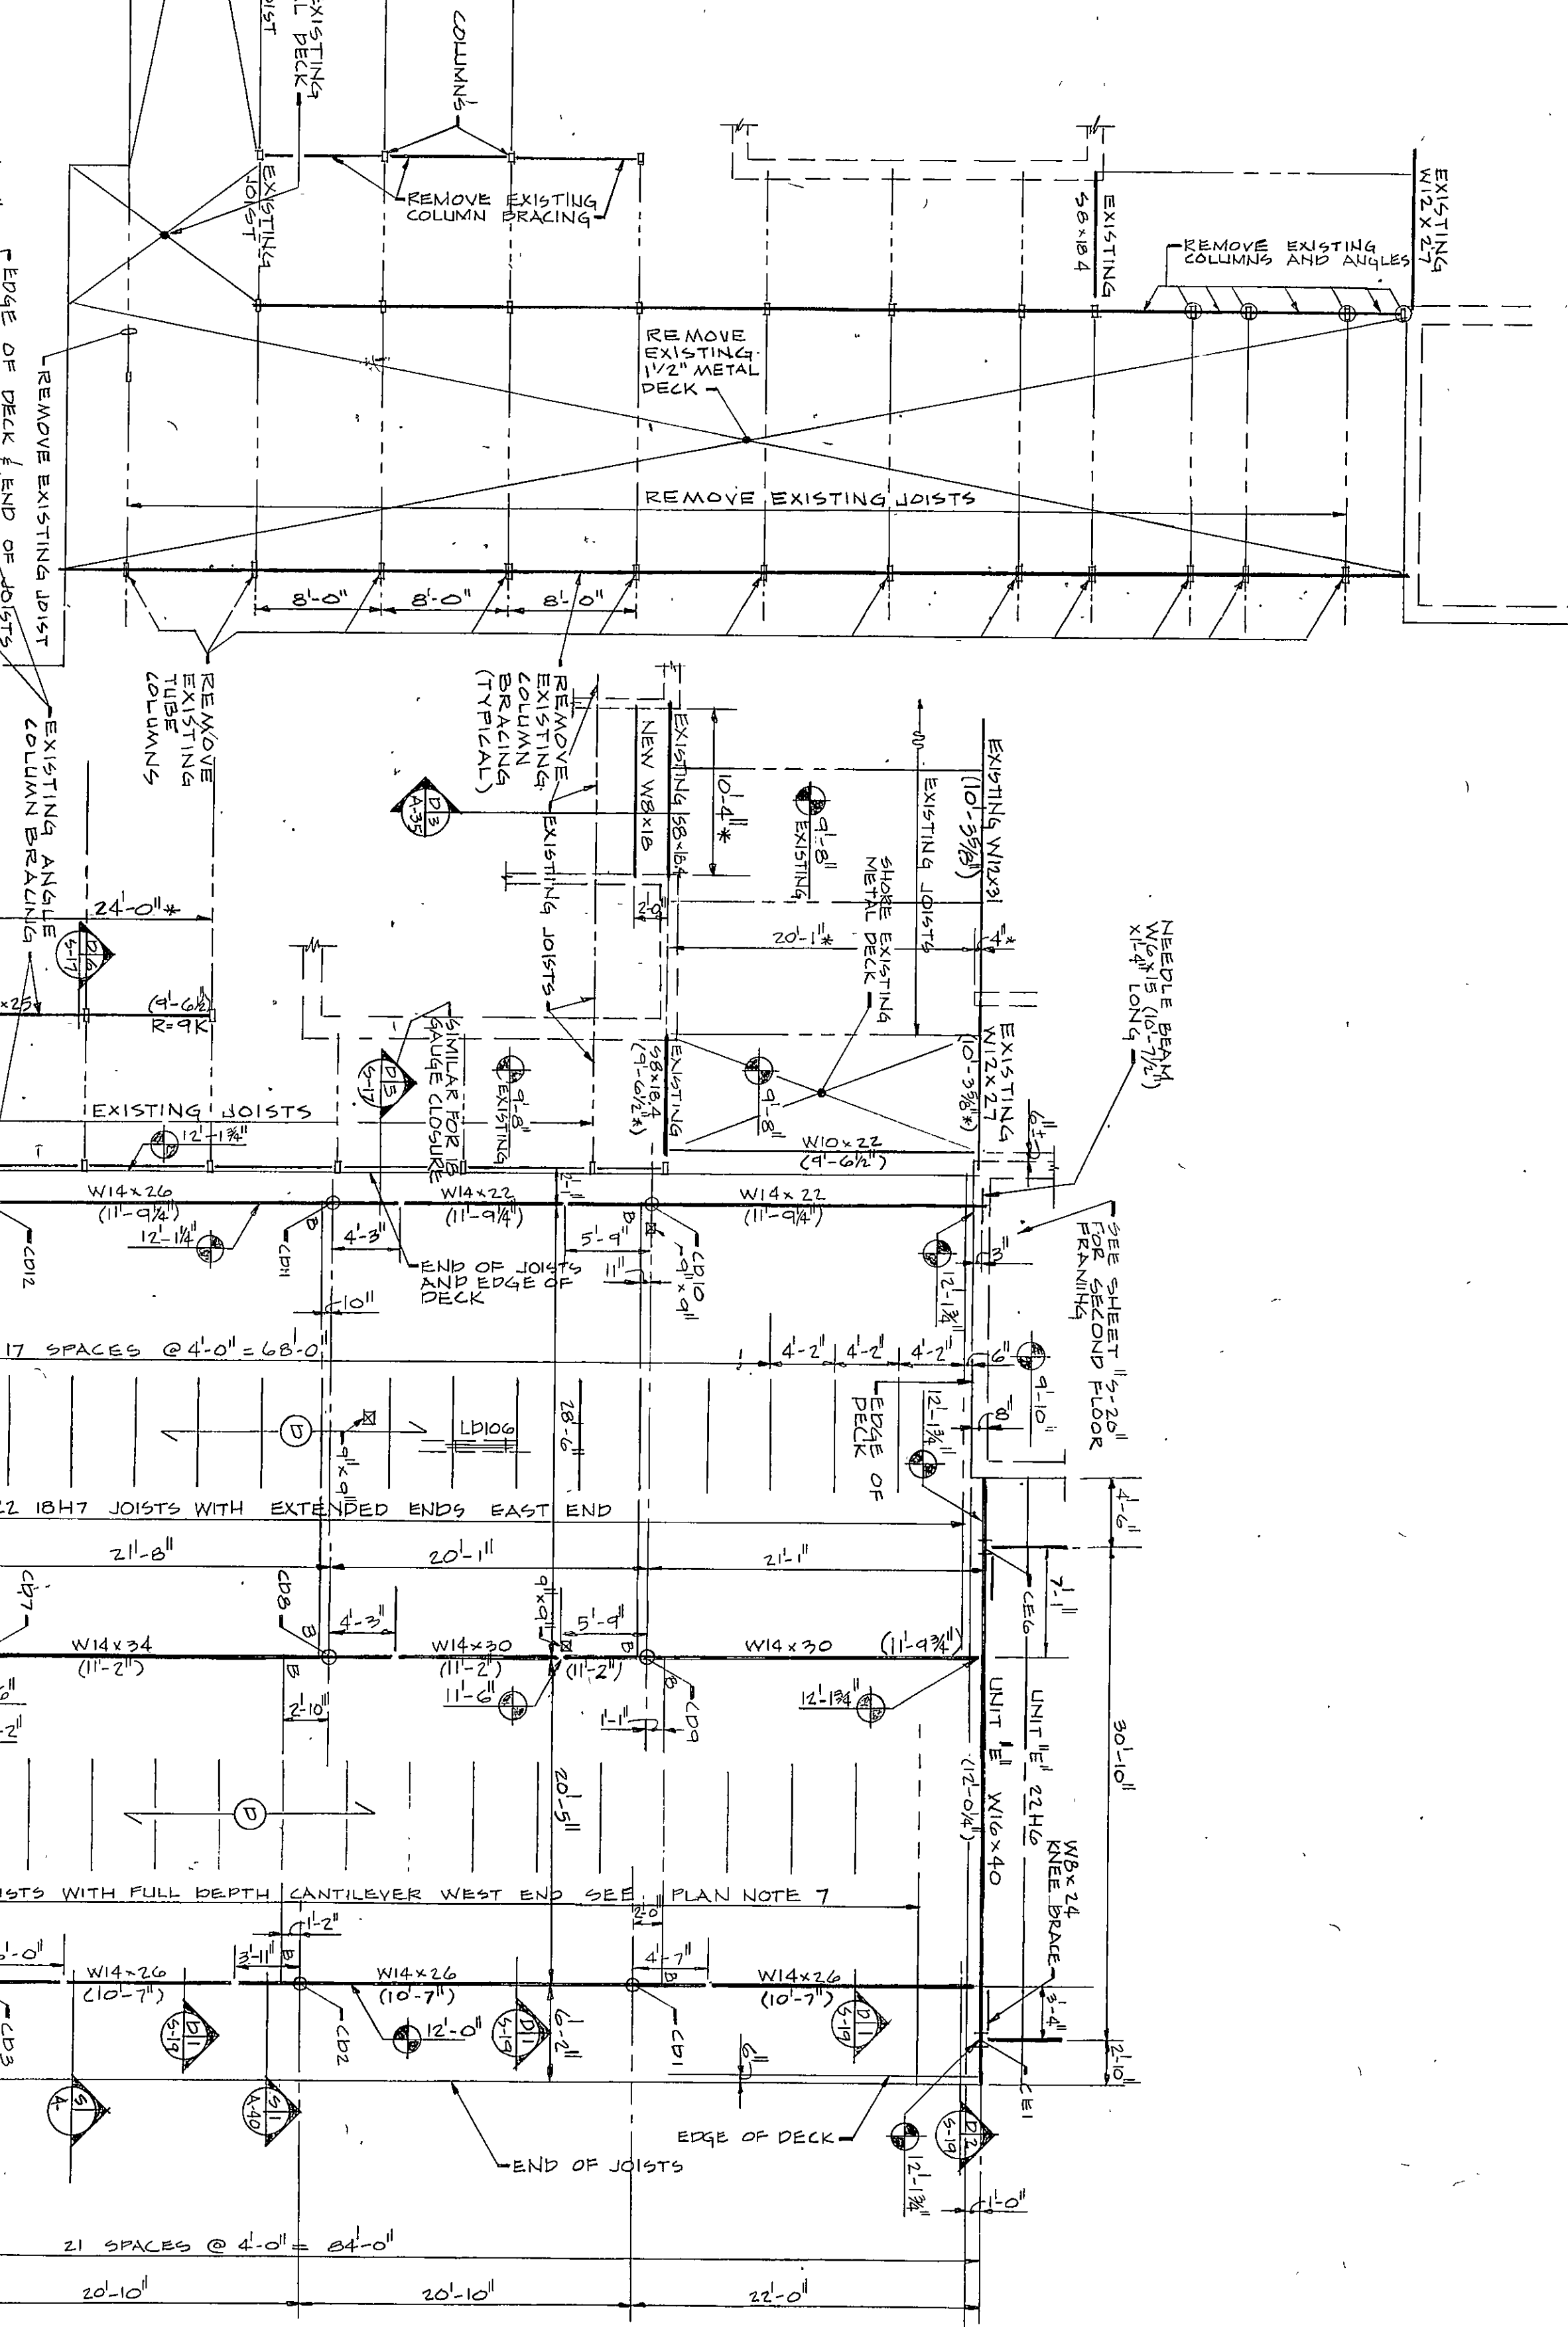


DETAIL

5-17

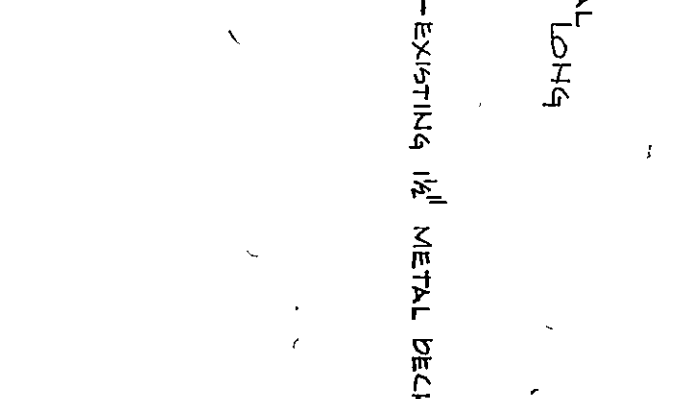


DETAIL

5-17

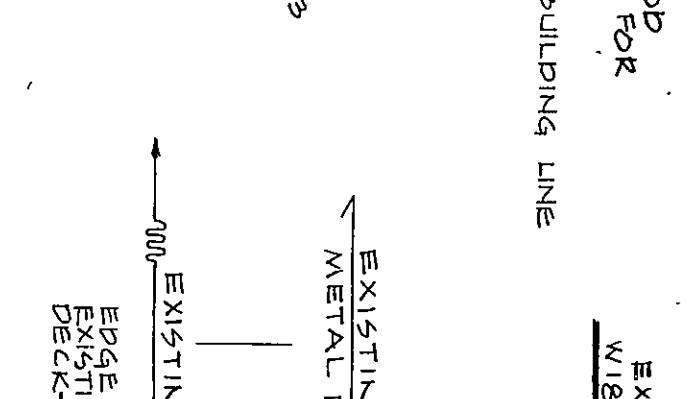


UNIT D SECOND FLOOR AND LOW ROOF FRAMING PLAN

SCALE: 3/8"=1'-0"

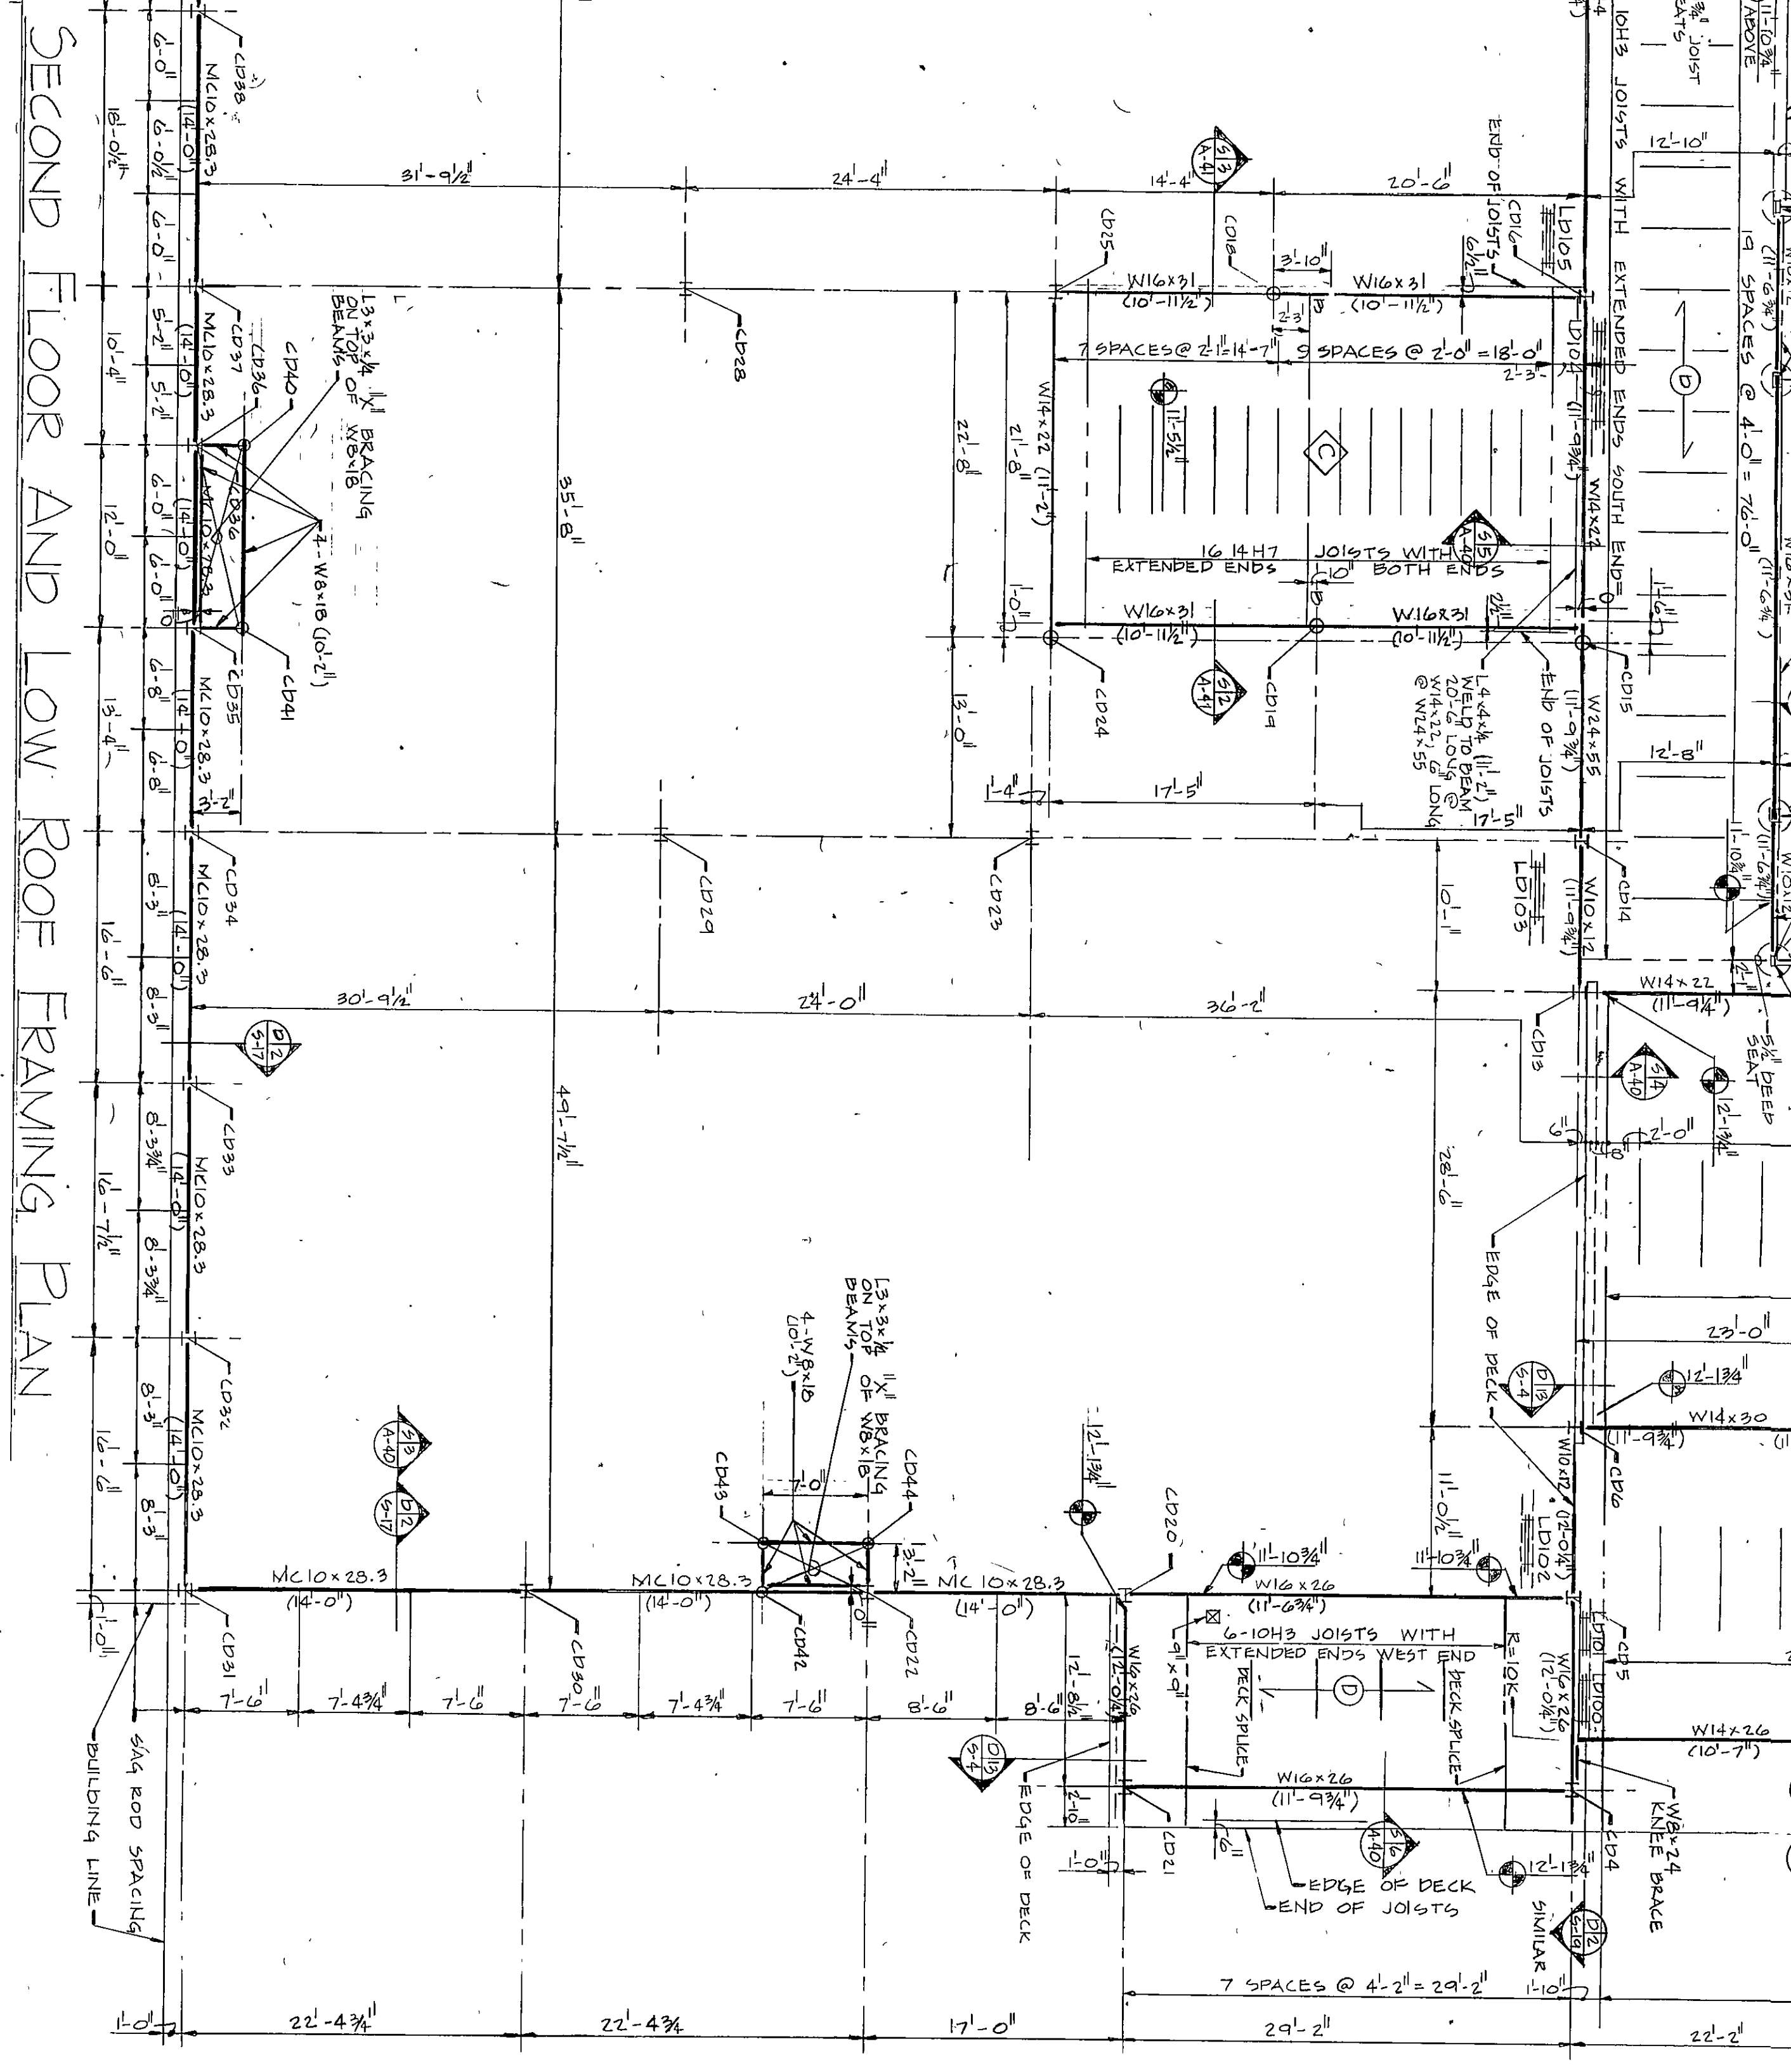

DETAIL

5-17

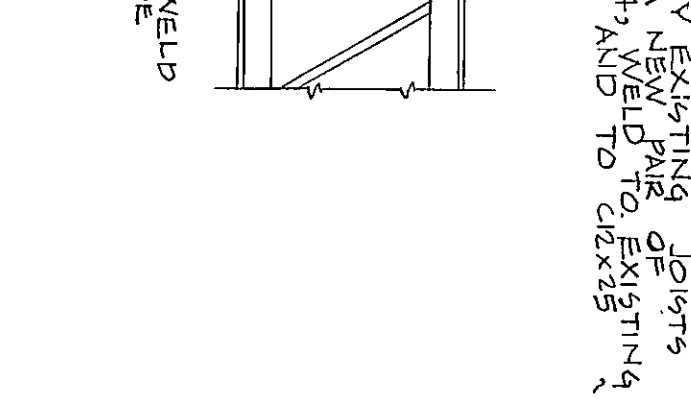

SECTION A-A

BEAM SEE PLAN




ELEVATION

AT DETAIL 5-17 EXTEND TO THE EXISTING COLUMN




DETAIL

5-17


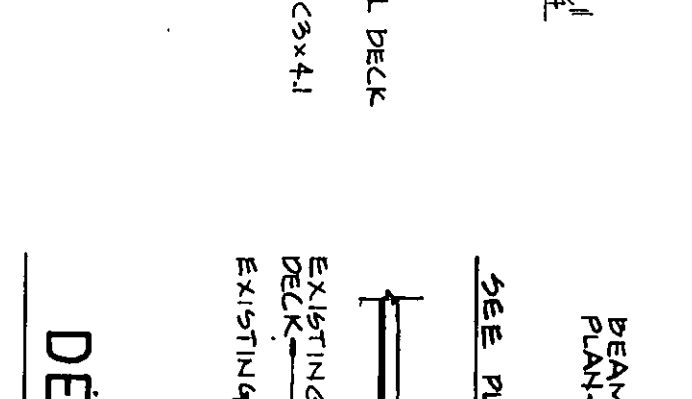


DETAIL

5-17

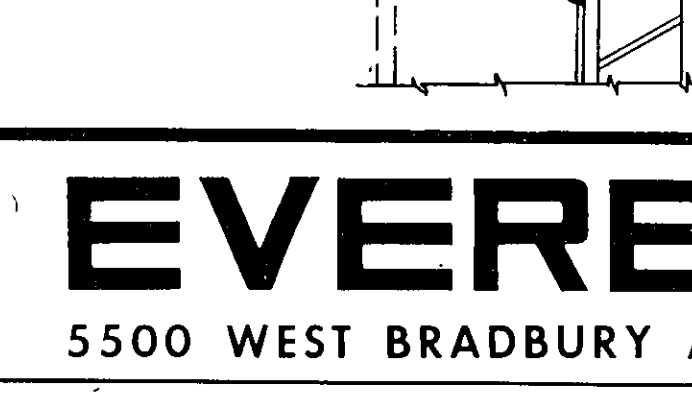

1. SEE SHEET 5-17 FOR CONCRETE SLAB SCHEDULE.
2. SEE SHEET 5-17 FOR GENERAL FOUNDATION NOTES AND TYPICAL DETAILS.
3. SEE SHEET 5-17 FOR DIMENSIONS OF ELEVATIONS FOLLOWED BY AN ASTERISK (*).
4. SEE SHEET 5-17 FOR DIMENSIONS OF ELEVATIONS FOLLOWED BY A DASH (-).
5. SEE SHEET 5-17 FOR DIMENSIONS OF ELEVATIONS FOLLOWED BY A PERCENT SIGN (%).
6. SEE SHEET 5-17 FOR DIMENSIONS OF ELEVATIONS FOLLOWED BY A PLUS SIGN (+).
7. SEE SHEET 5-17 FOR DIMENSIONS OF ELEVATIONS FOLLOWED BY A MINUS SIGN (-).
8. SEE SHEET 5-17 FOR DIMENSIONS OF ELEVATIONS FOLLOWED BY A SLASH (/).
9. SEE SHEET 5-17 FOR DIMENSIONS OF ELEVATIONS FOLLOWED BY A DOT (·).
10. SEE SHEET 5-17 FOR DIMENSIONS OF ELEVATIONS FOLLOWED BY A COMMA (,).
11. SEE SHEET 5-17 FOR DIMENSIONS OF ELEVATIONS FOLLOWED BY A SEMICOLON (;).
12. SEE SHEET 5-17 FOR DIMENSIONS OF ELEVATIONS FOLLOWED BY A COLON (:).
13. SEE SHEET 5-17 FOR DIMENSIONS OF ELEVATIONS FOLLOWED BY A LESS THAN (<).
14. SEE SHEET 5-17 FOR DIMENSIONS OF ELEVATIONS FOLLOWED BY A GREATER THAN (>).
15. SEE SHEET 5-17 FOR DIMENSIONS OF ELEVATIONS FOLLOWED BY A NOT EQUAL TO (≠).
16. SEE SHEET 5-17 FOR DIMENSIONS OF ELEVATIONS FOLLOWED BY A EQUAL TO (=).
17. SEE SHEET 5-17 FOR DIMENSIONS OF ELEVATIONS FOLLOWED BY A APPROXIMATELY (≈).
18. SEE SHEET 5-17 FOR DIMENSIONS OF ELEVATIONS FOLLOWED BY A VARIATION (±).
19. SEE SHEET 5-17 FOR DIMENSIONS OF ELEVATIONS FOLLOWED BY A RANGE (RANGE).
20. SEE SHEET 5-17 FOR DIMENSIONS OF ELEVATIONS FOLLOWED BY A TOLERANCE (TOLERANCE).

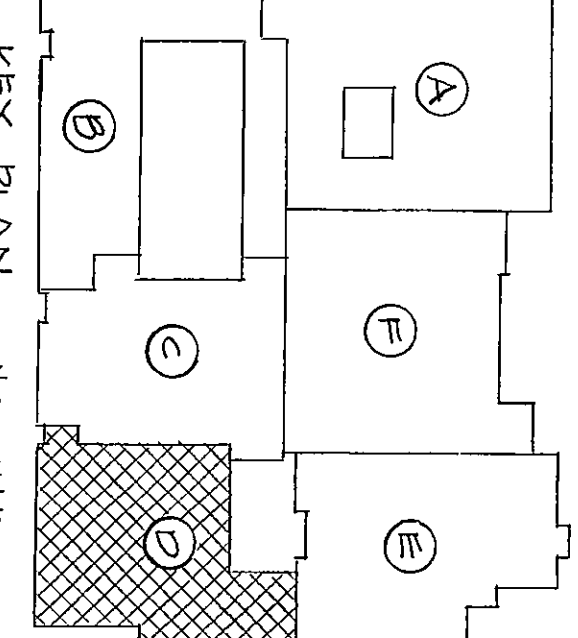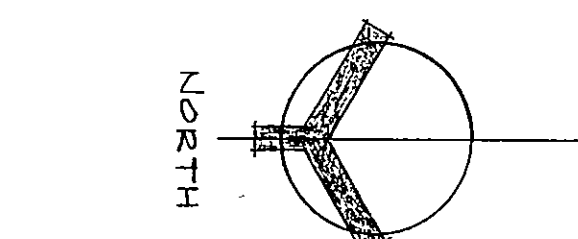

KEY PLAN - NO SCALE

EVERETT · I · BROWN COMPANY

5500 WEST BRADBURY AVENUE · PARK FLETCHER · INDIANAPOLIS, INDIANA · 46241

ARCHITECTS
ENGINEERS

NO. S-17
OF 20

PROJECT
12579.00
DATE
MAY 3, 1982
REVISED

REGISTERED
PROFESSIONAL ENGINEER
No. 18939
STATE OF INDIANA

Charles L. Homburg