



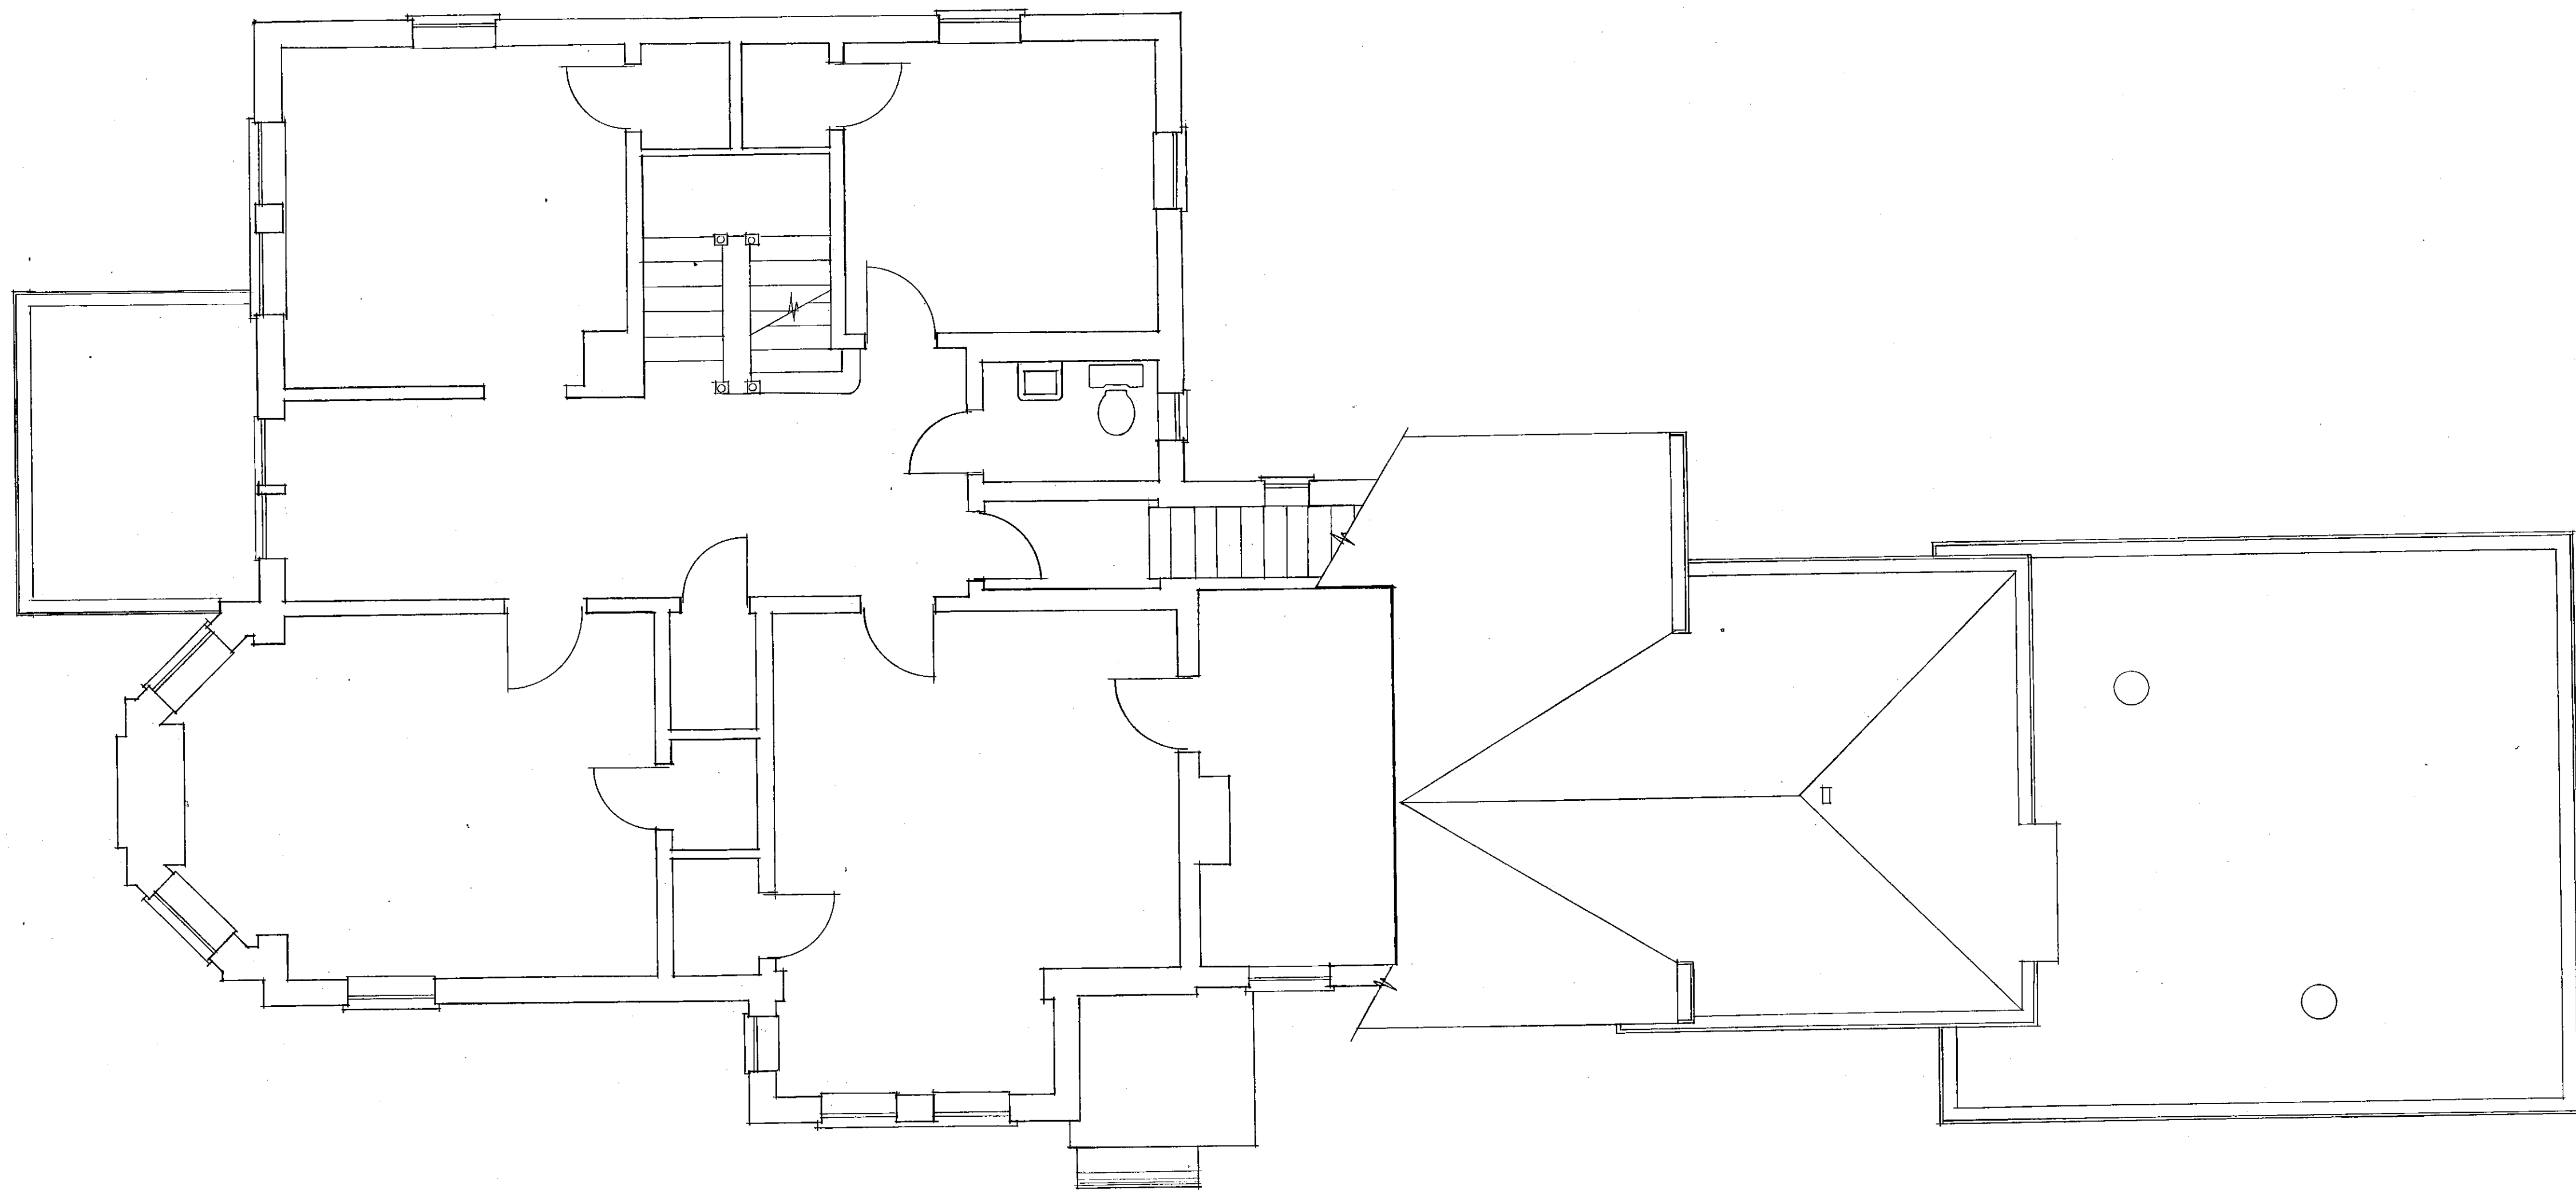

SECOND FLOOR PLAN
SCALE: 1/4" = 1'-0" (note: this plan drawn from field measurements - verify all dimensions)

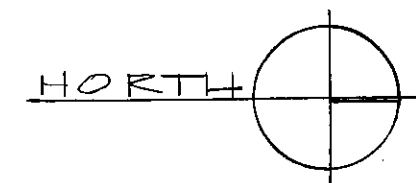

EVERETT · I · BROWN COMPANY ARCHITECTS
ENGINEERS
INDIANAPOLIS, INDIANA • 46241
5500 WEST BRADBURY AVENUE • PARK FLETCHER •

PROJECT
DATE
REVISED

NO.
OF

43-102