



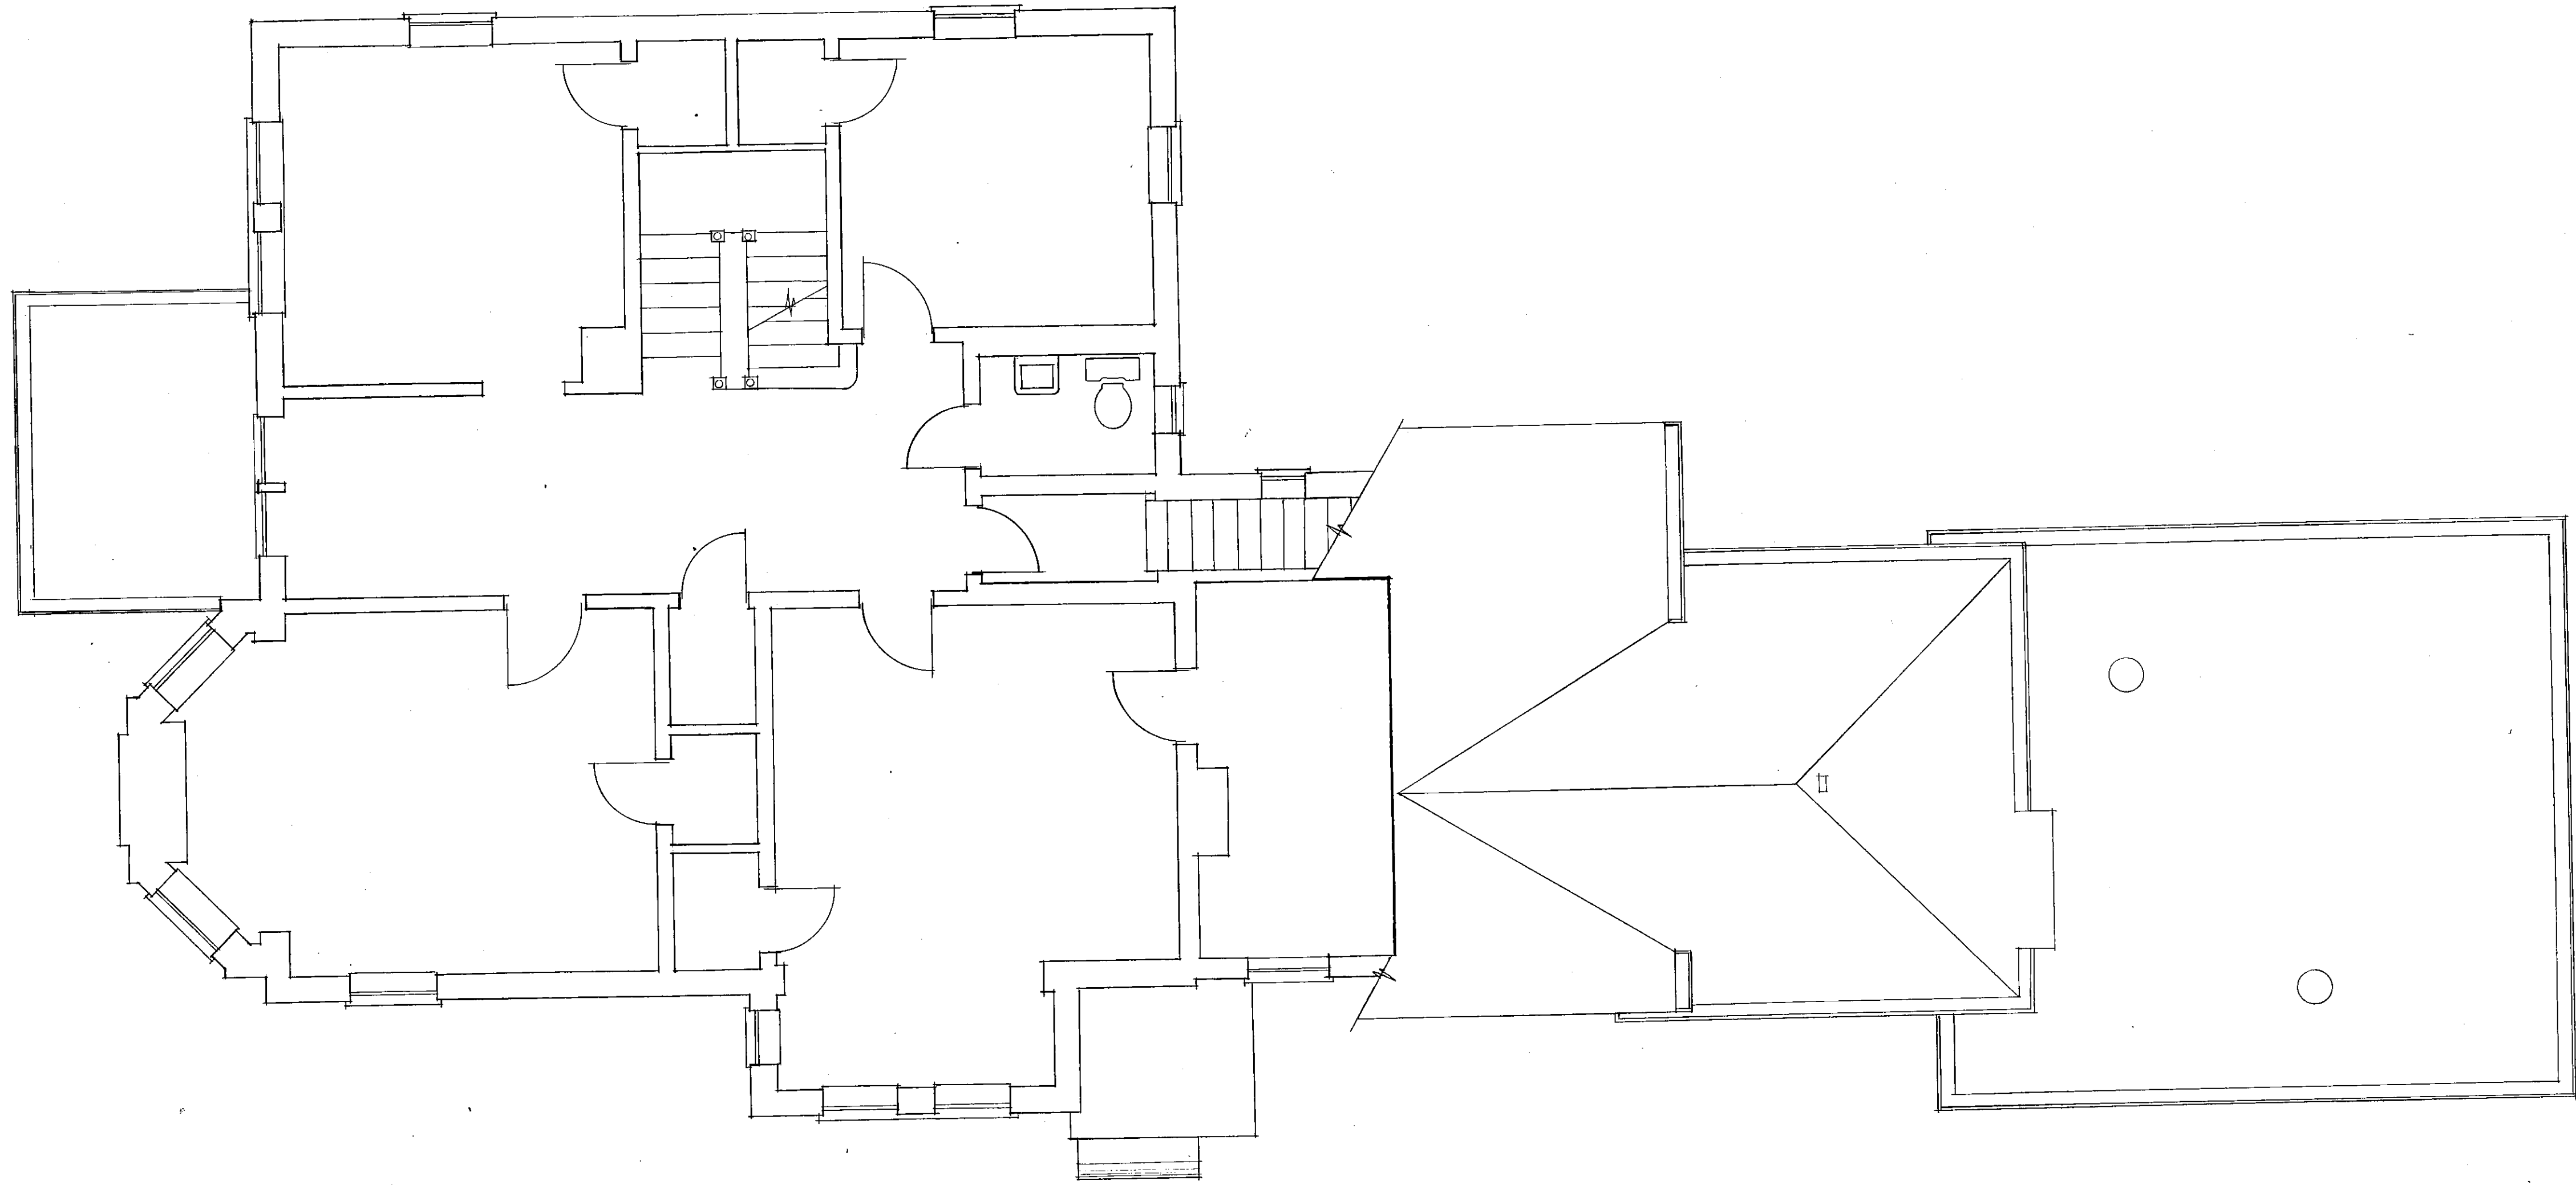

SECOND FLOOR PLAN

SCALE: 1/4" = 1'-0"

(note: this plan drawn from field measurements - verify all dimensions)

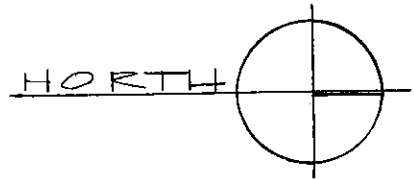

EVERETT · I · BROWN COMPANY

ARCHITECTS
ENGINEERS
• INDIANAPOLIS, INDIANA • 46241

• PARK FLETCHER •

5500 WEST BRADBURY AVENUE •

PROJECT

DATE

REVISED

NO.
OF

82-1-63