


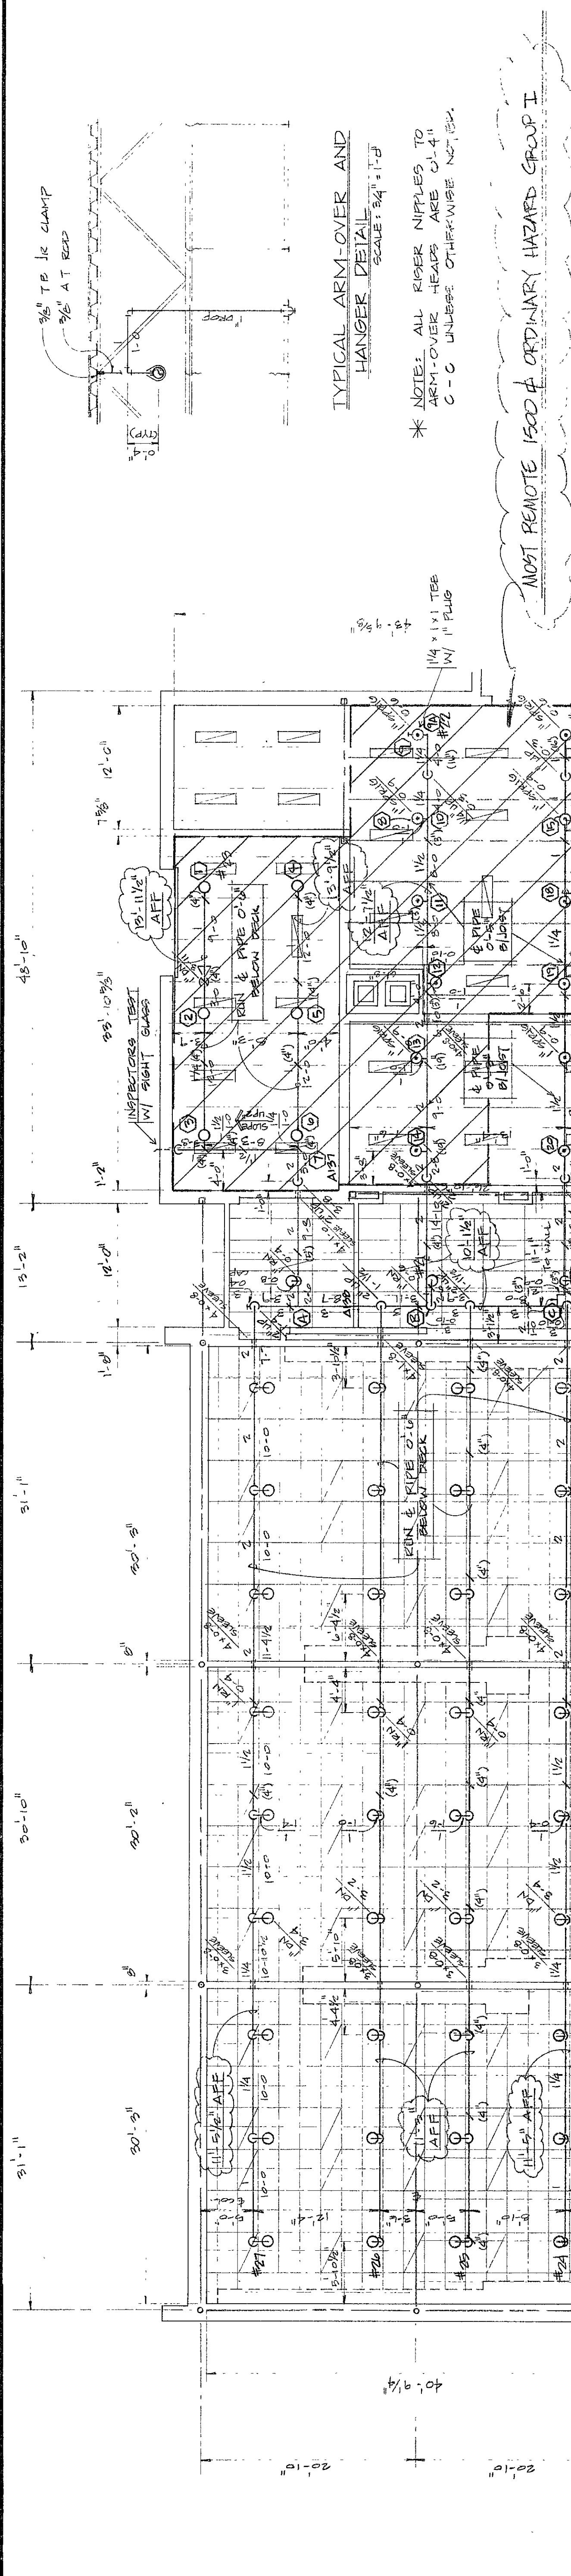


TYPICAL ARM-OVER AND HANGER DETAIL
SCALE: 3/4" = 1'-0"

* NOTE: ALL RISER NIPPLES TO ARM-OVER ARE 1/2" C-C UNLESS OTHERWISE NOTED.

NOTE: REMOTE 1500 # ORDINARY HAZARD GROUP I

GENERAL NOTES


1. ALL WORK AND MATERIALS SHALL CONFORM TO NFPA # 19, AND ALL STATE AND LOCAL REGULATIONS.
2. THIS SYSTEM IS DESIGNED ON A LIGHT HAZARD OCCUPANCY EXCEPT FOR MECHANICAL ROOMS WITH FIRE RATED WALLS AND DOORS.
3. MECHANICAL ROOMS ARE DESIGNED FOR ORDINARY HAZARD OCCUPANCY. HEADS SHALL NOT BE EXPOSED TO EXHAUSTED 150 GPM.
4. SPRINKLER HEADS ARE 60M, 1/2" P, 1/2" N, K=5.3.
5. ALL PIPING SHALL BE TESTED IN ACCORDANCE WITH NFPA # 19, AT 200 PSI FOR 2 HRS.
6. FIRE DEPARTMENT CONNECTION SHALL CONFORM TO LOCAL FIRE DEPT. CODES.
7. MOST AREA PROTECTED BY ONE SYSTEM IS 49,000 SQ. FT.

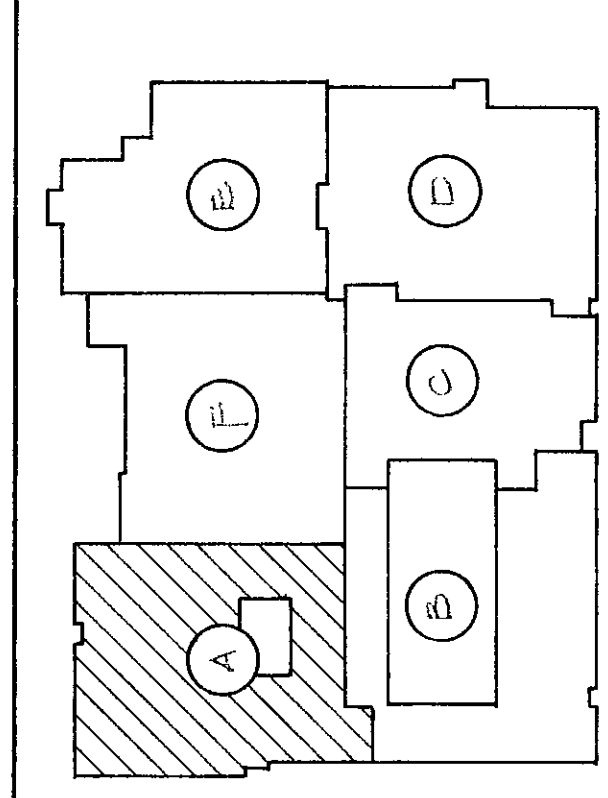

KEY PLAN
NO SCALE

RM.	ROOM NAME	CEILING MATERIAL
A101	Corridor	Acoust. Board
A102	Classroom	Acoust. Board
A103	Classroom	Acoust. Board
UNIT A - FLOOR PLAN
SCALE: 1/8" = 1'-0"

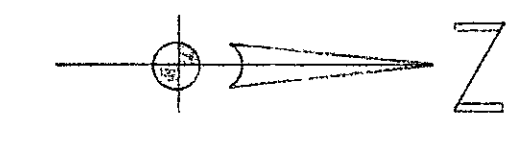

FOR CONTINUATION SEE SHEET 0-07 (UNIT 10)

FOR CONTINUATION SEE SHEET 0-07 (UNIT 10)

FOR CONTINUATION SEE SHEET 0-07 (UNIT 10)

FOR CONTINUATION SEE SHEET 0-07 (UNIT 10)

FOR CONTINUATION SEE SHEET 0-07 (UNIT 10)