

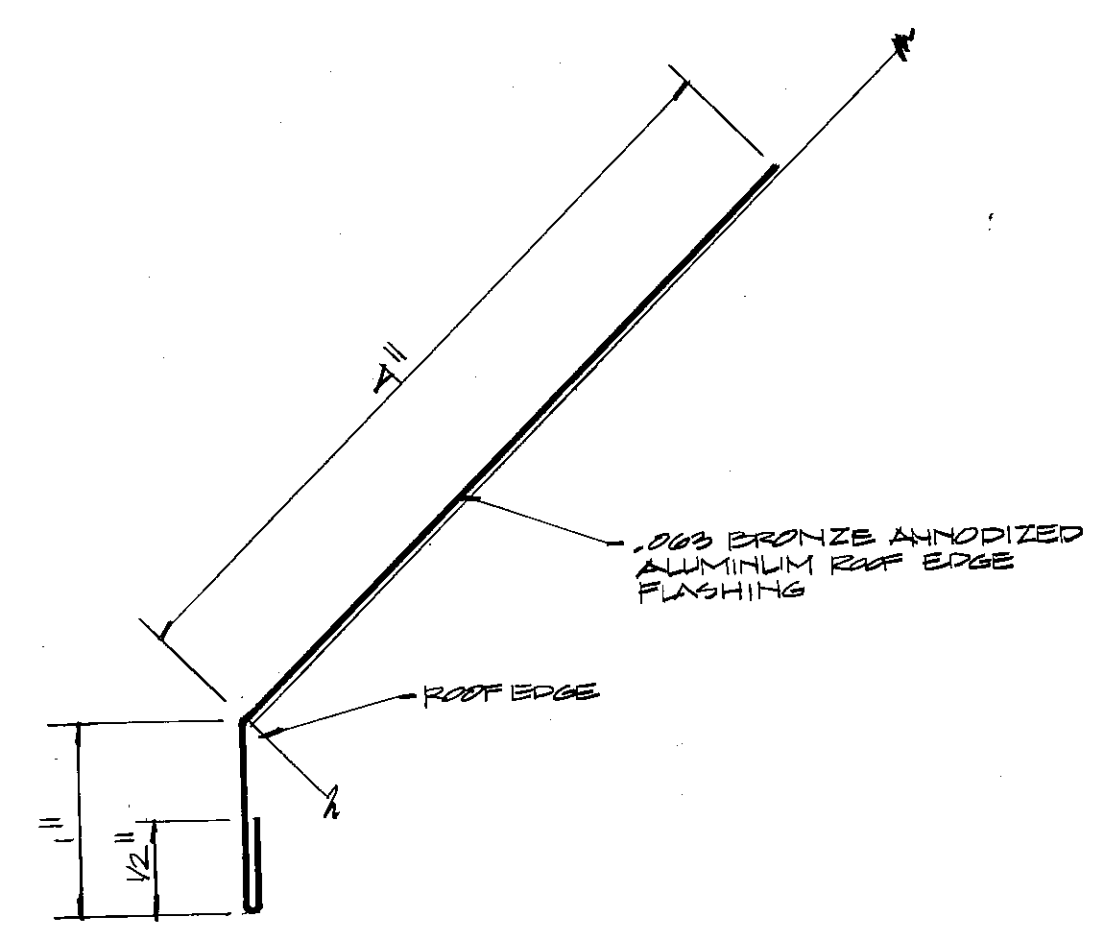


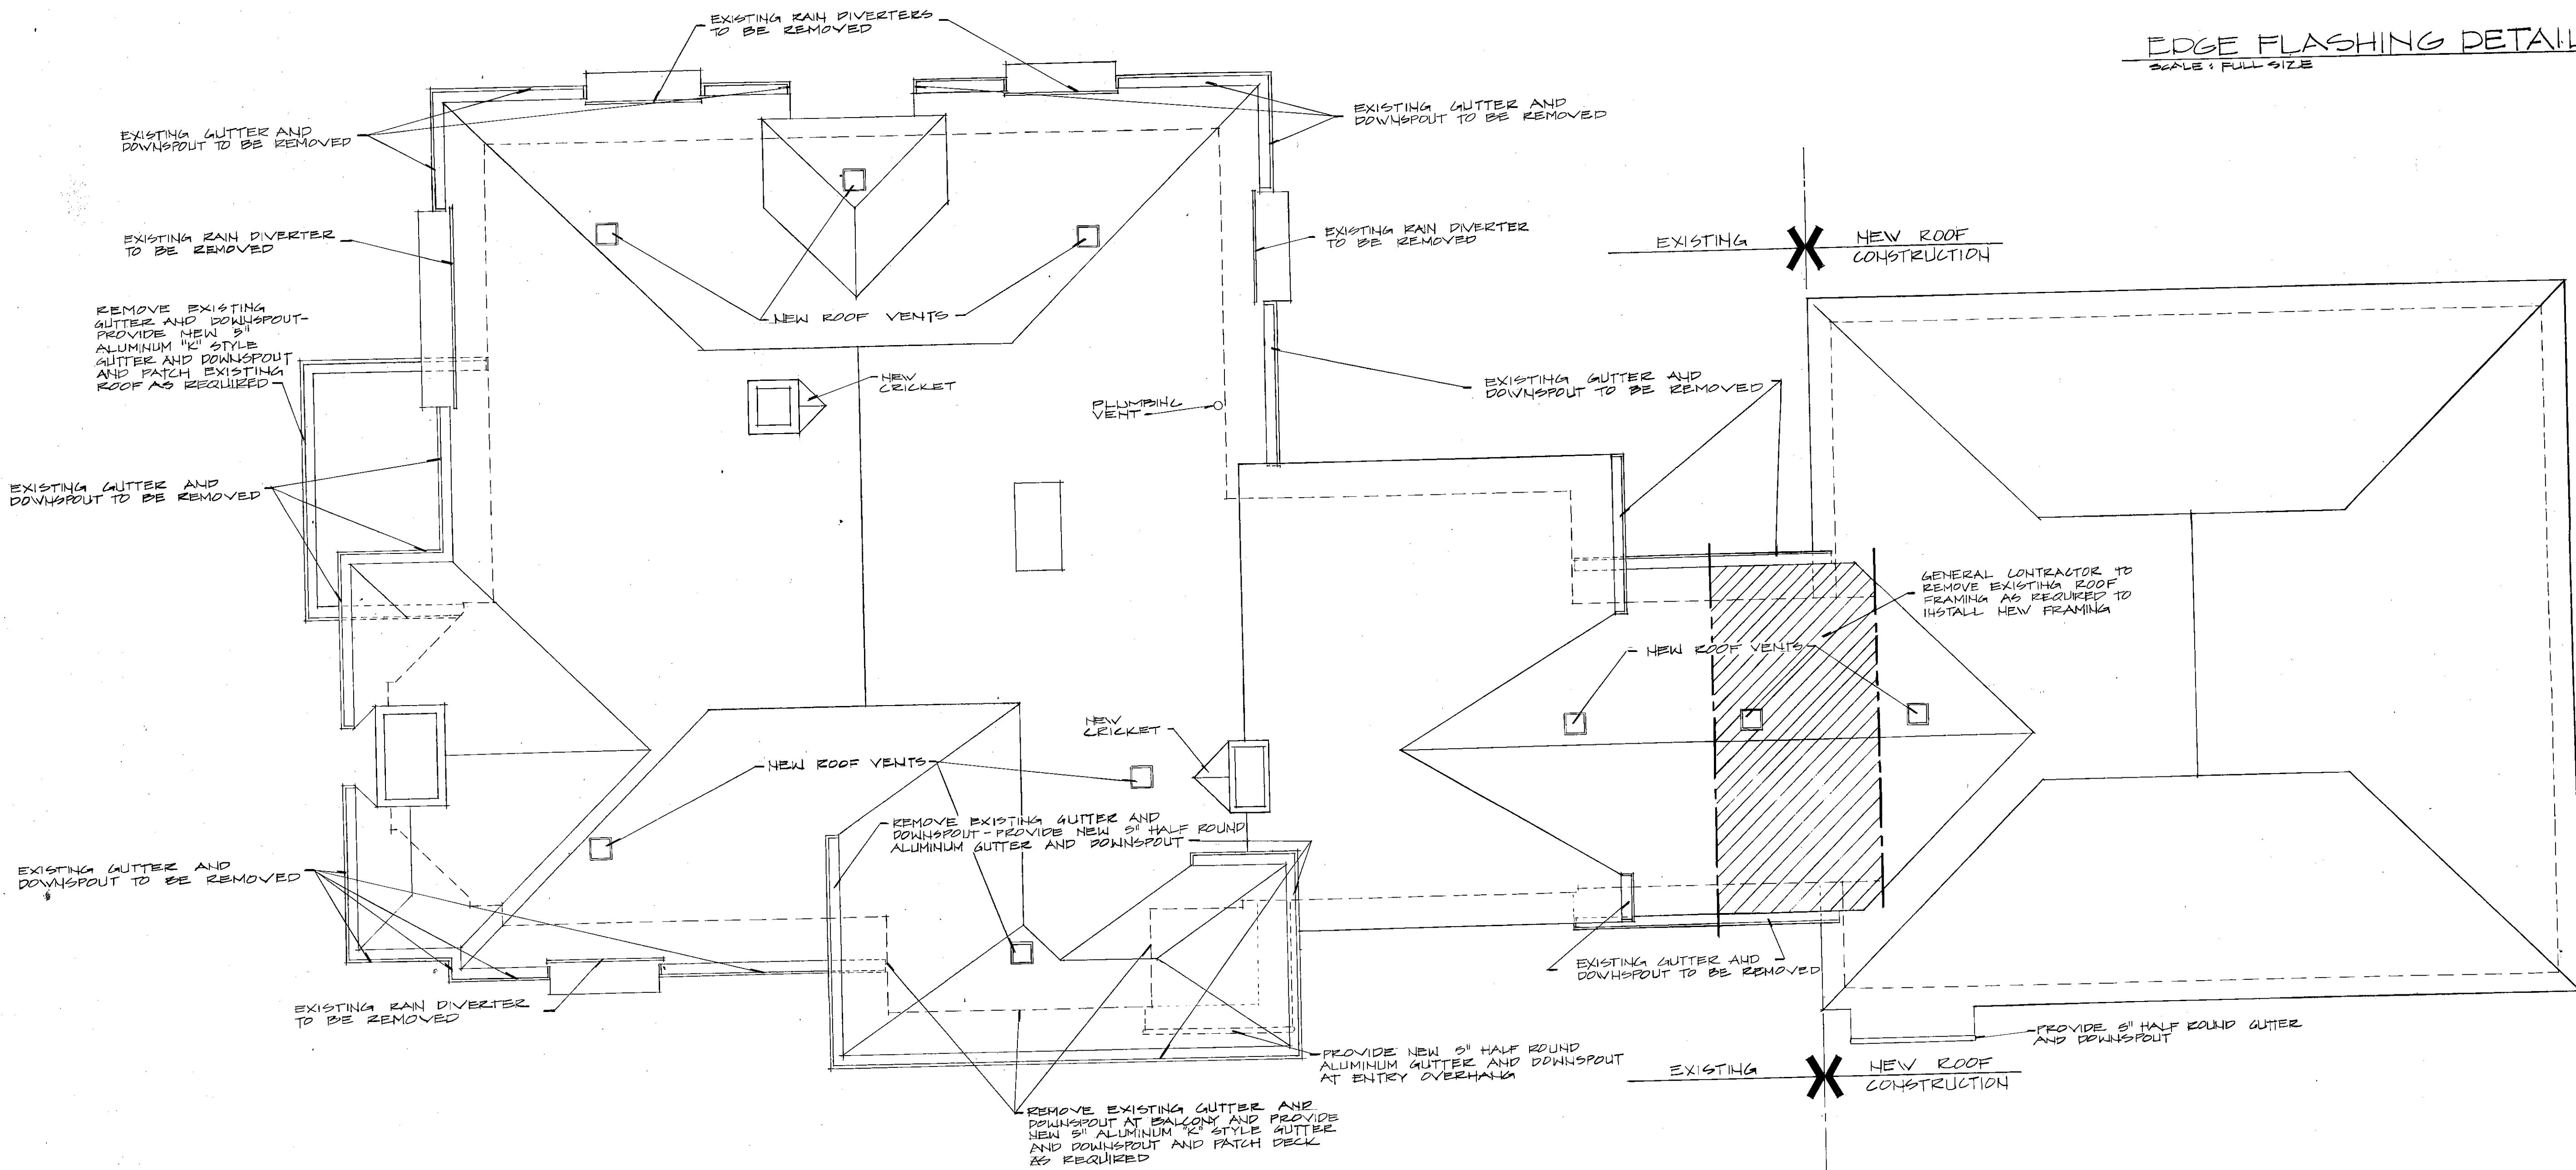

EDGE FLASHING DETAIL (D1)  
SCALE: FULL SIZE

ROOF PLAN  
SCALE: 1/4" = 1'-0"

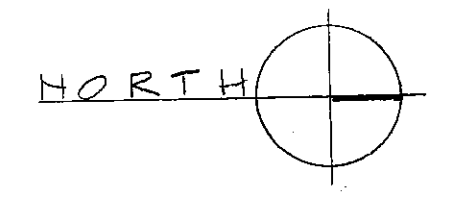

ARCHITECTS  
ENGINEERS  
INDIANA • 46241  
INDIANAPOLIS, INDIANA • 46241

EVERETT • I. BROWN COMPANY  
5500 WEST BRADBURY AVENUE • PARK FLETCHER •  
DUNELAND ADMINISTRATION BUILDING

PROJECT  
831-050

DATE  
JULY 20, 1983

REVISED

NO. **3**

63-P-01

*William L. Miller*