

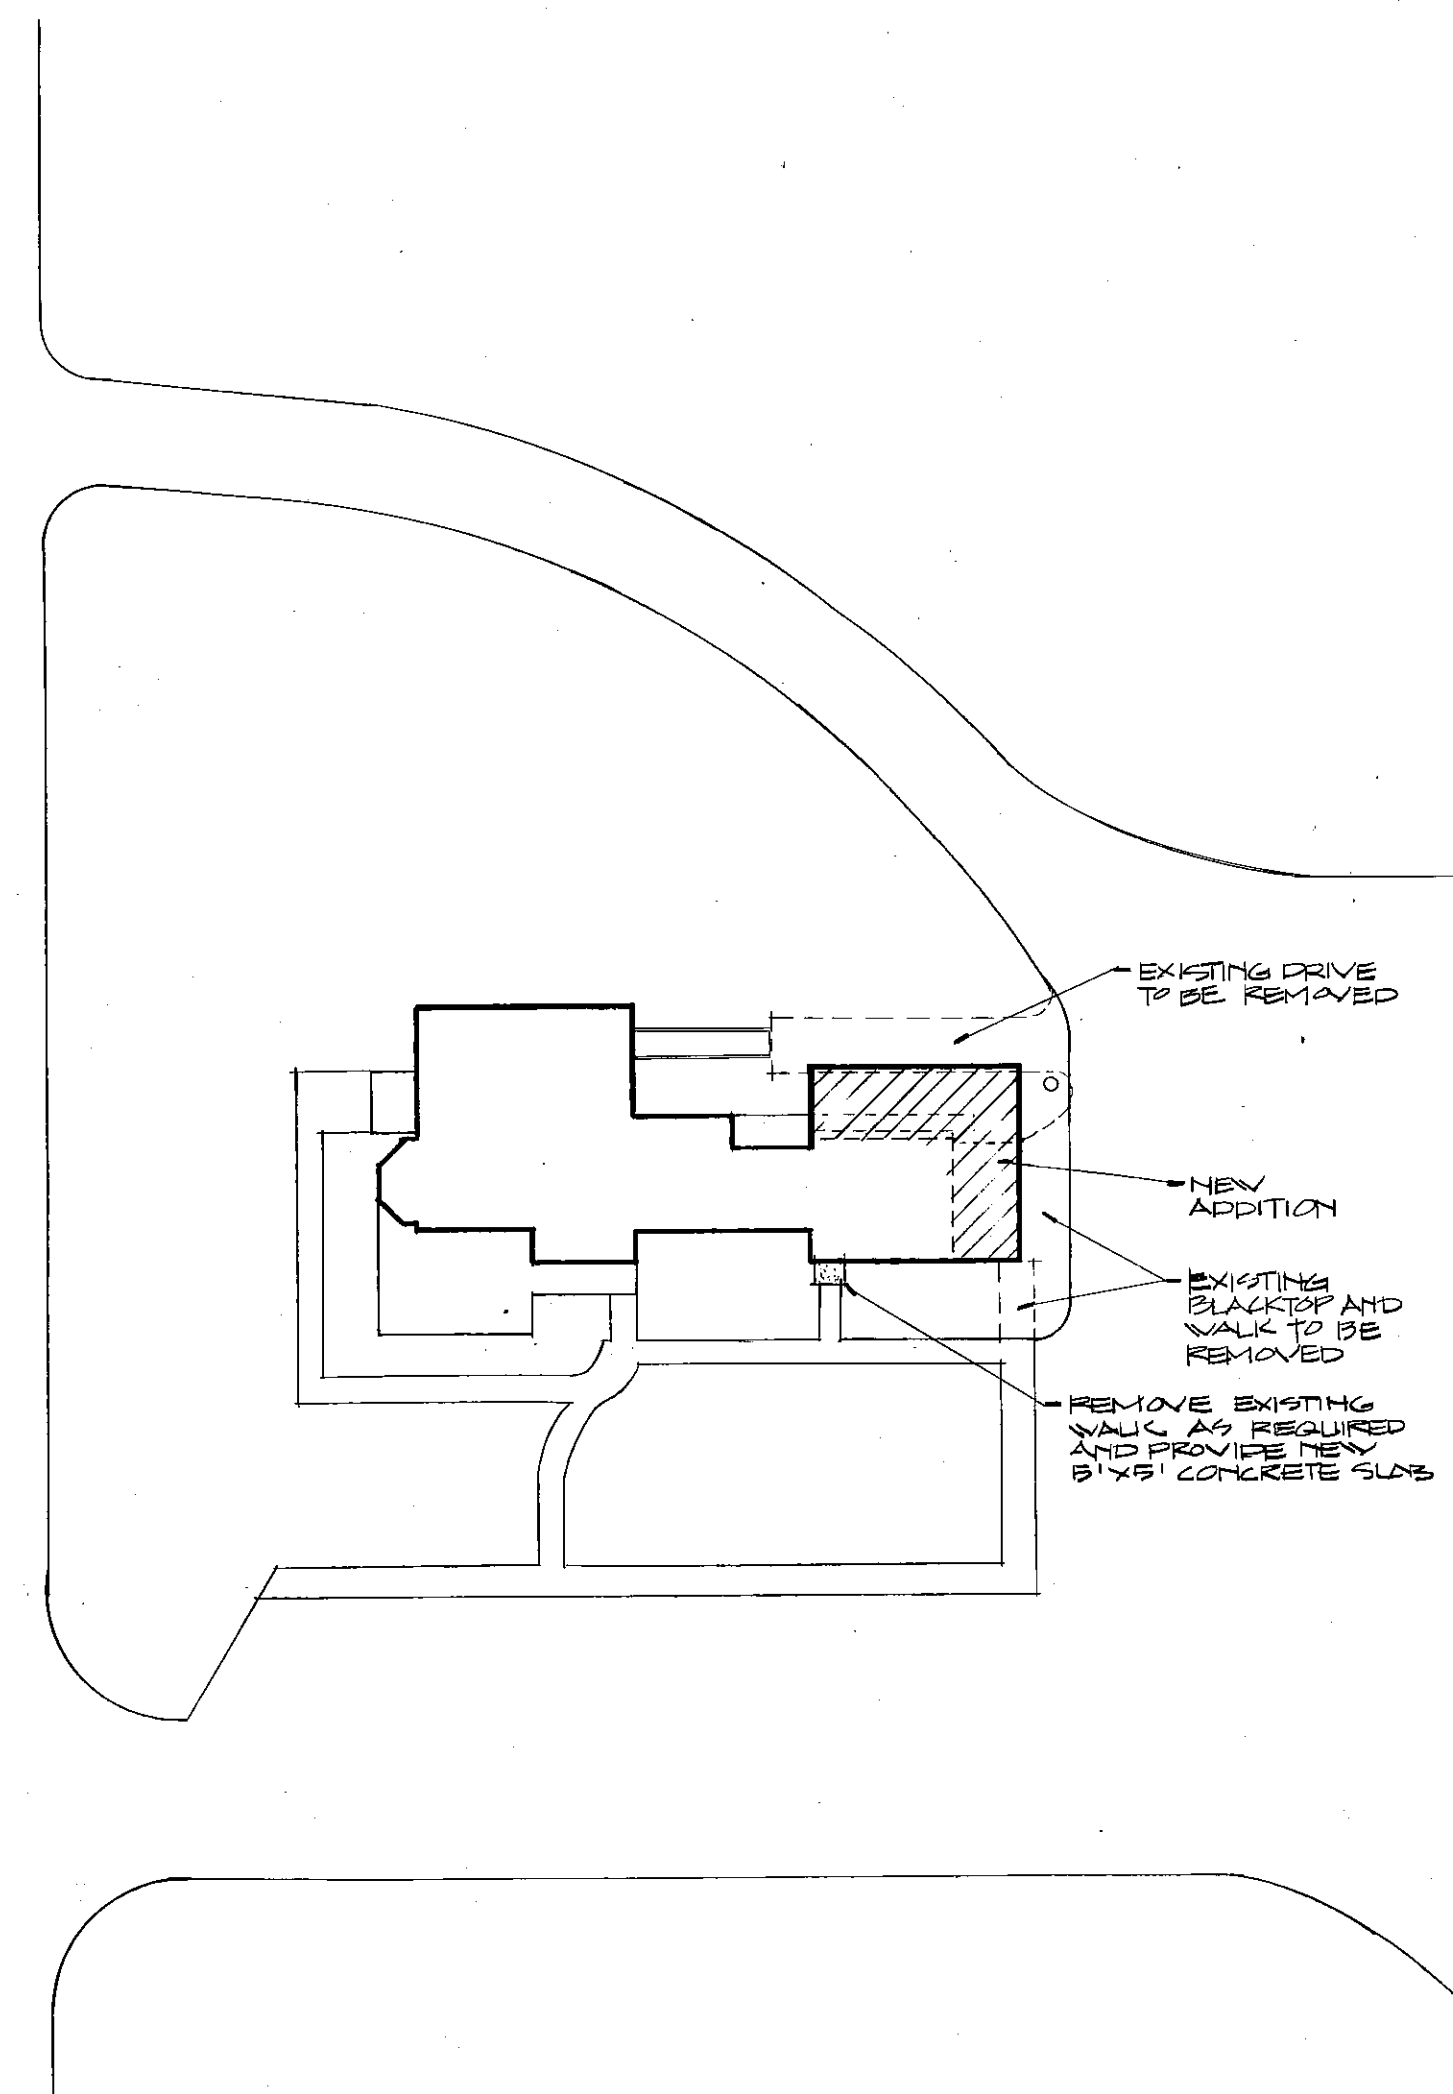
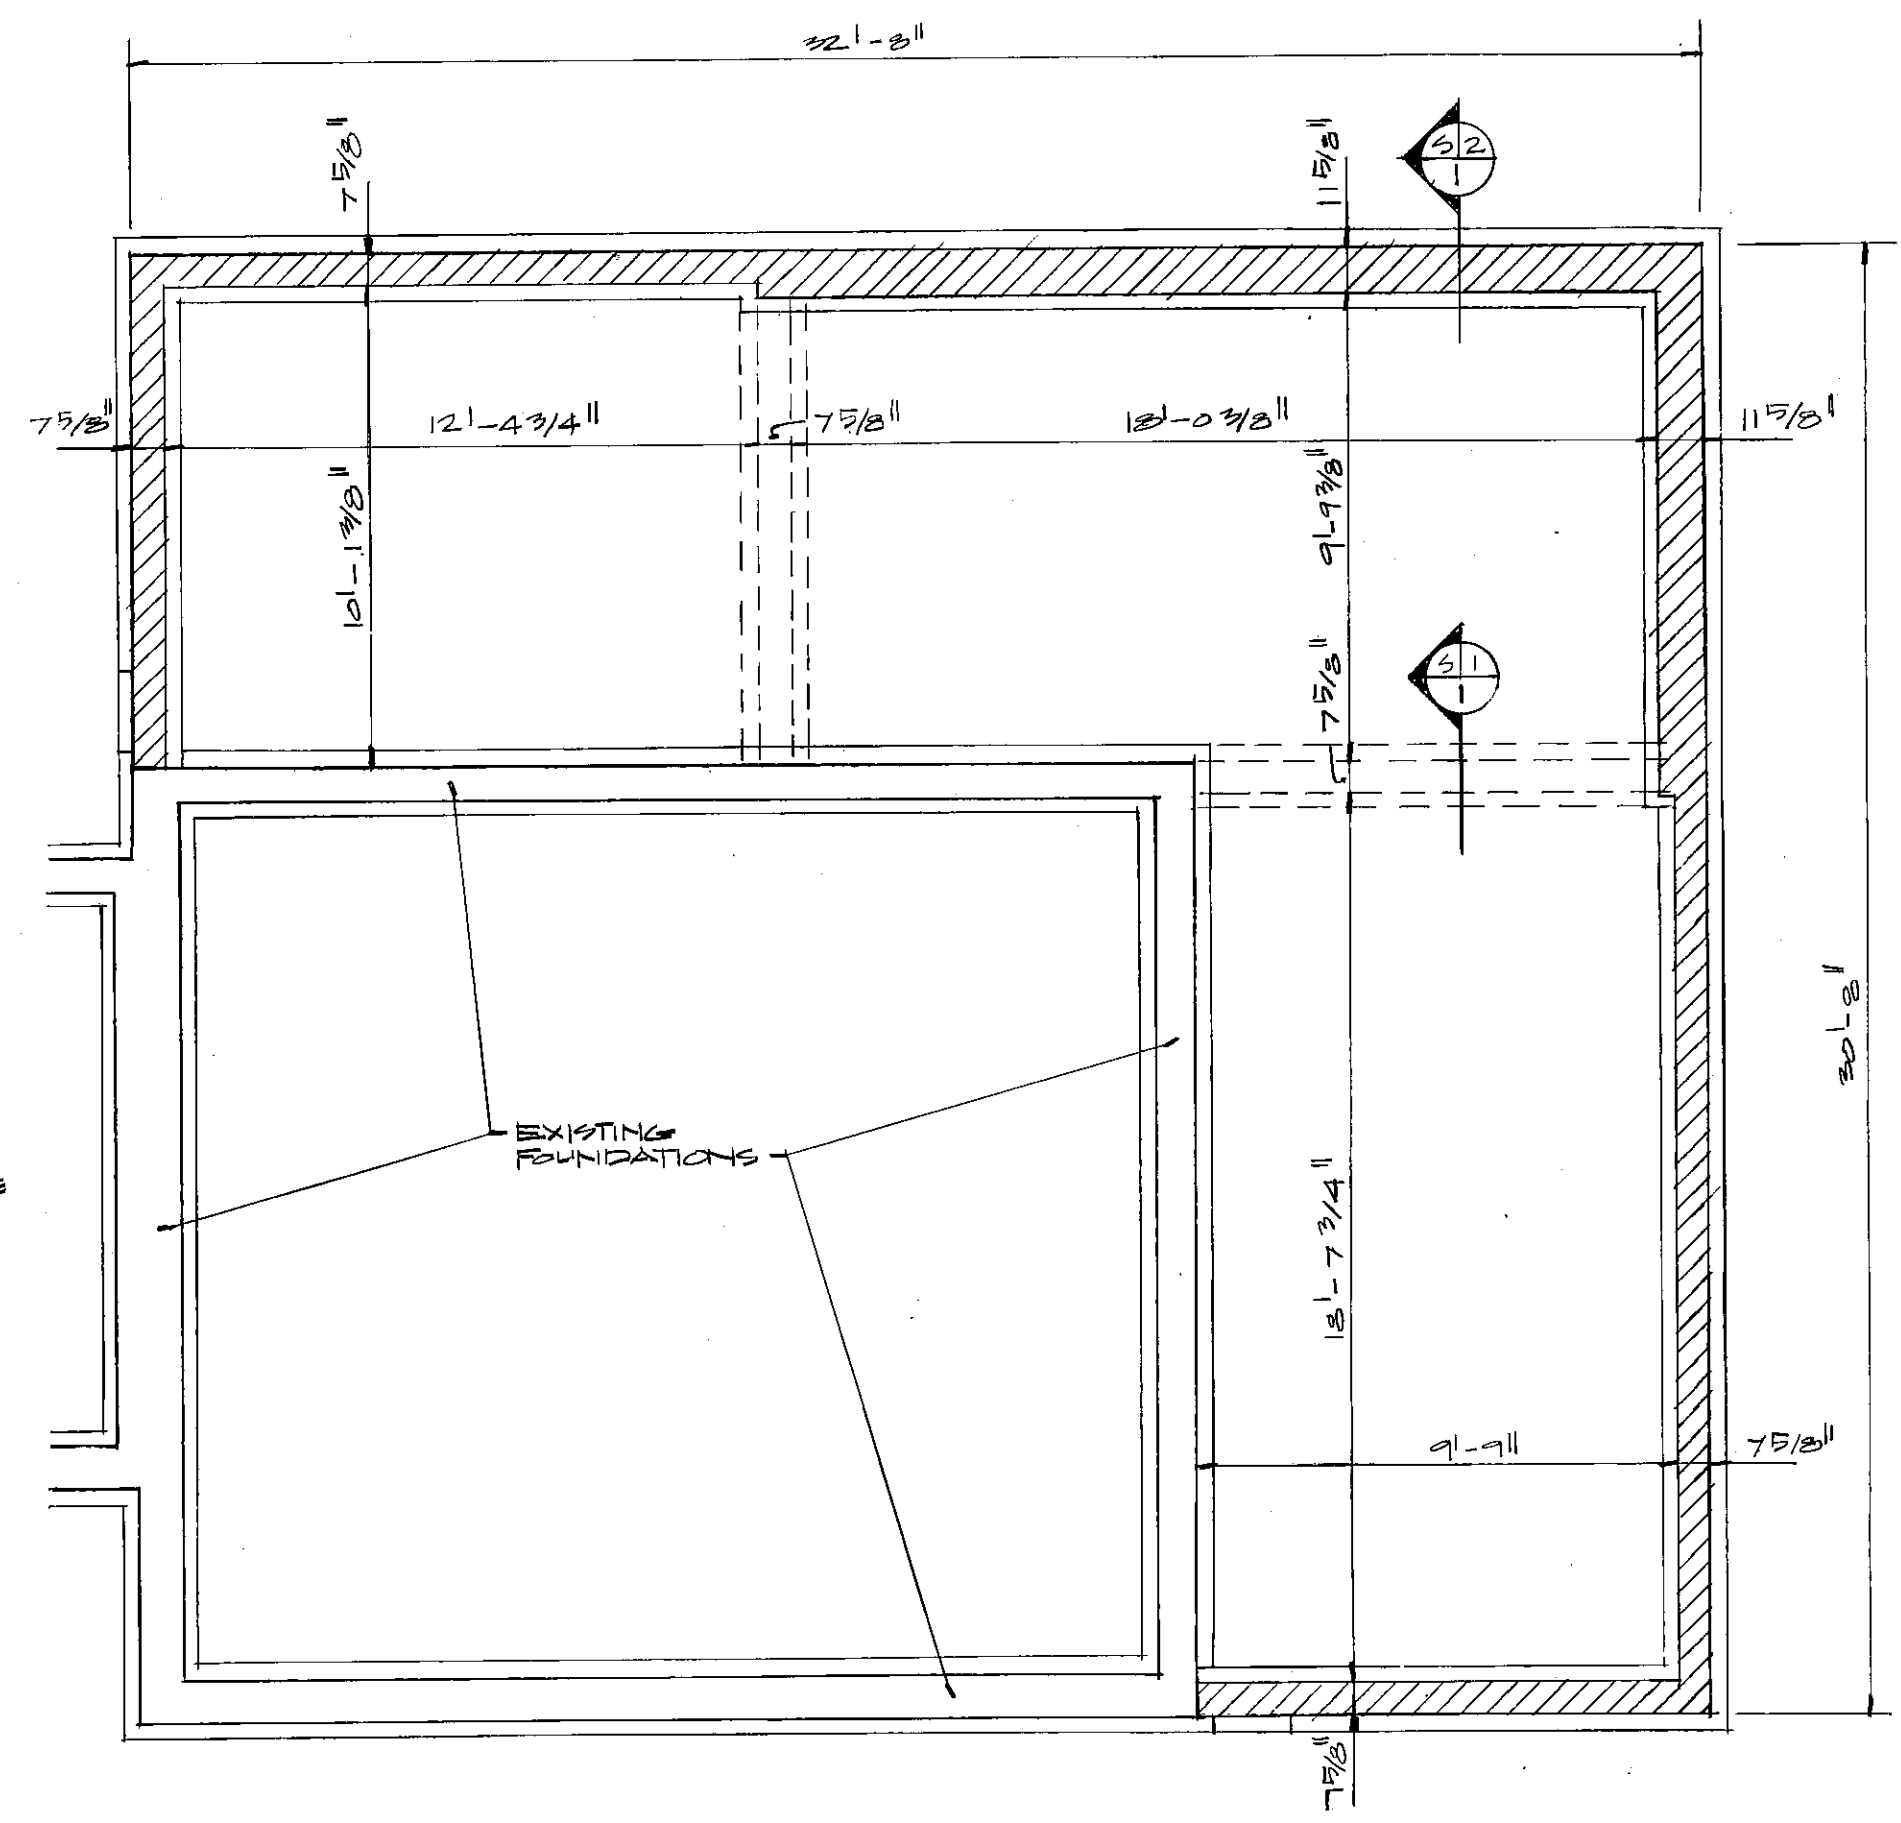



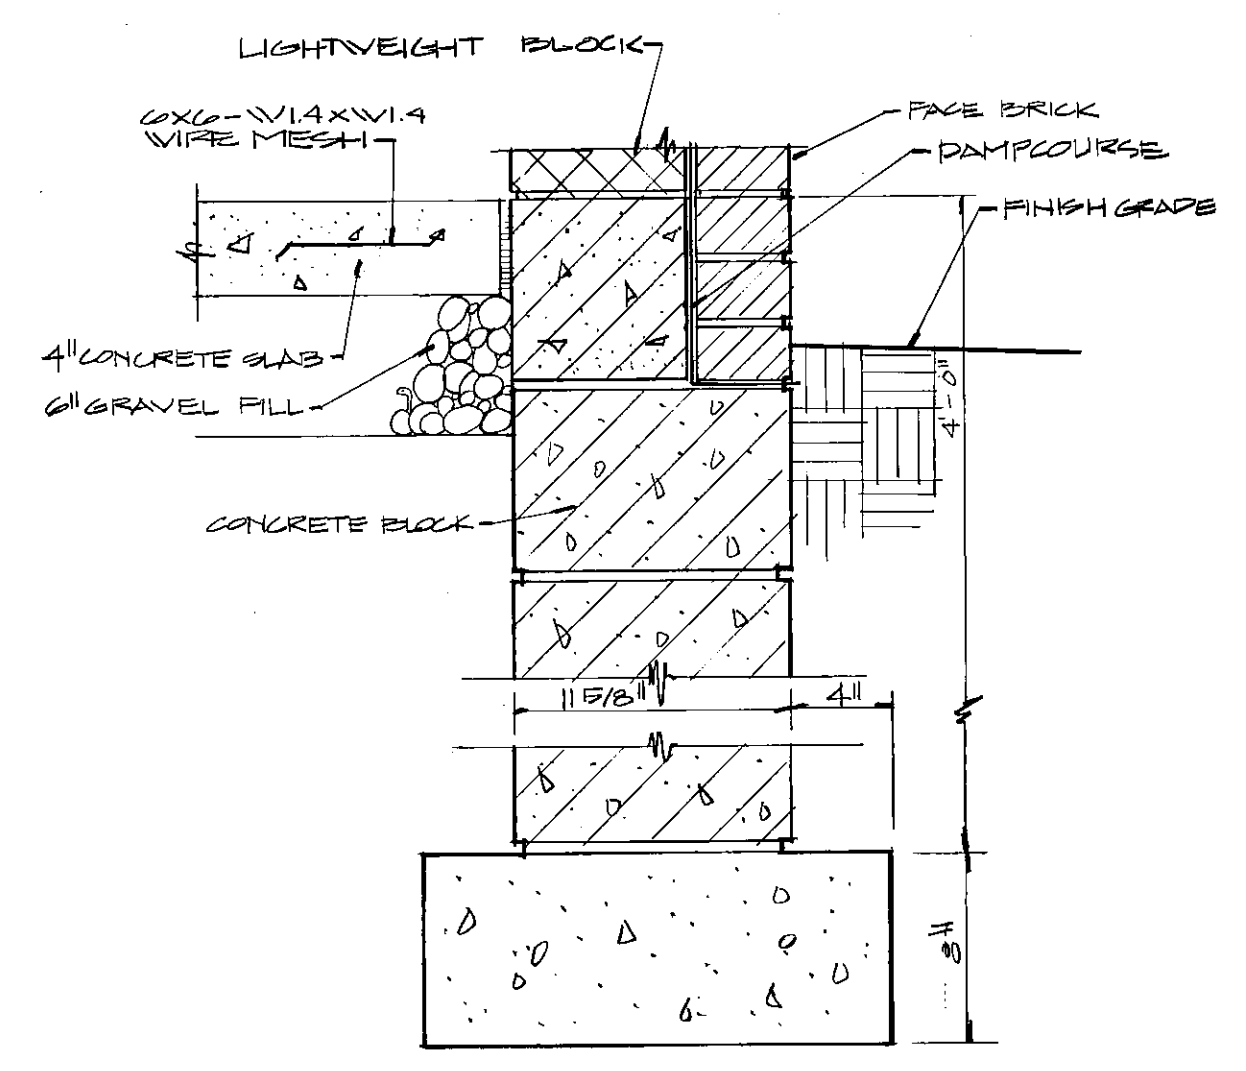


NOTE
OWNER TO ADD OR SED
AND FURNISH ANY
REQUIRED TOPSOIL


SITE PLAN
SCALE: 1" = 30'-0"
ADMINISTRATION BUILDING
CHESTERTON, INDIANA

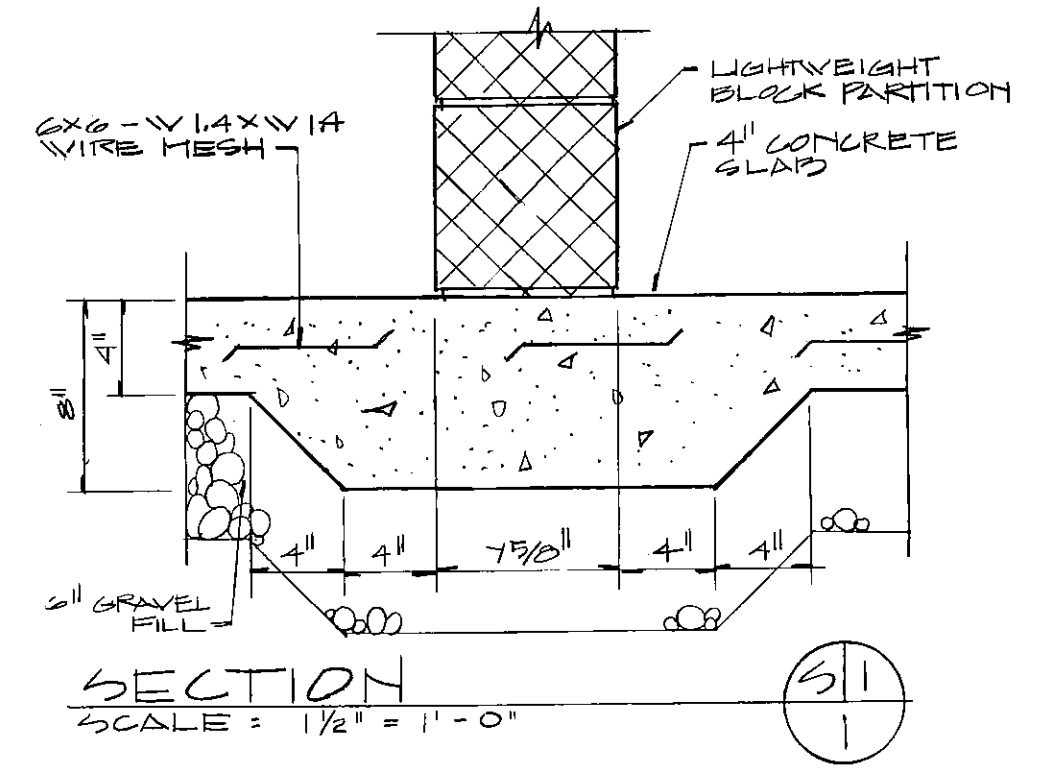


FOUNDATION PLAN
SCALE: 1/4" = 1'-0"

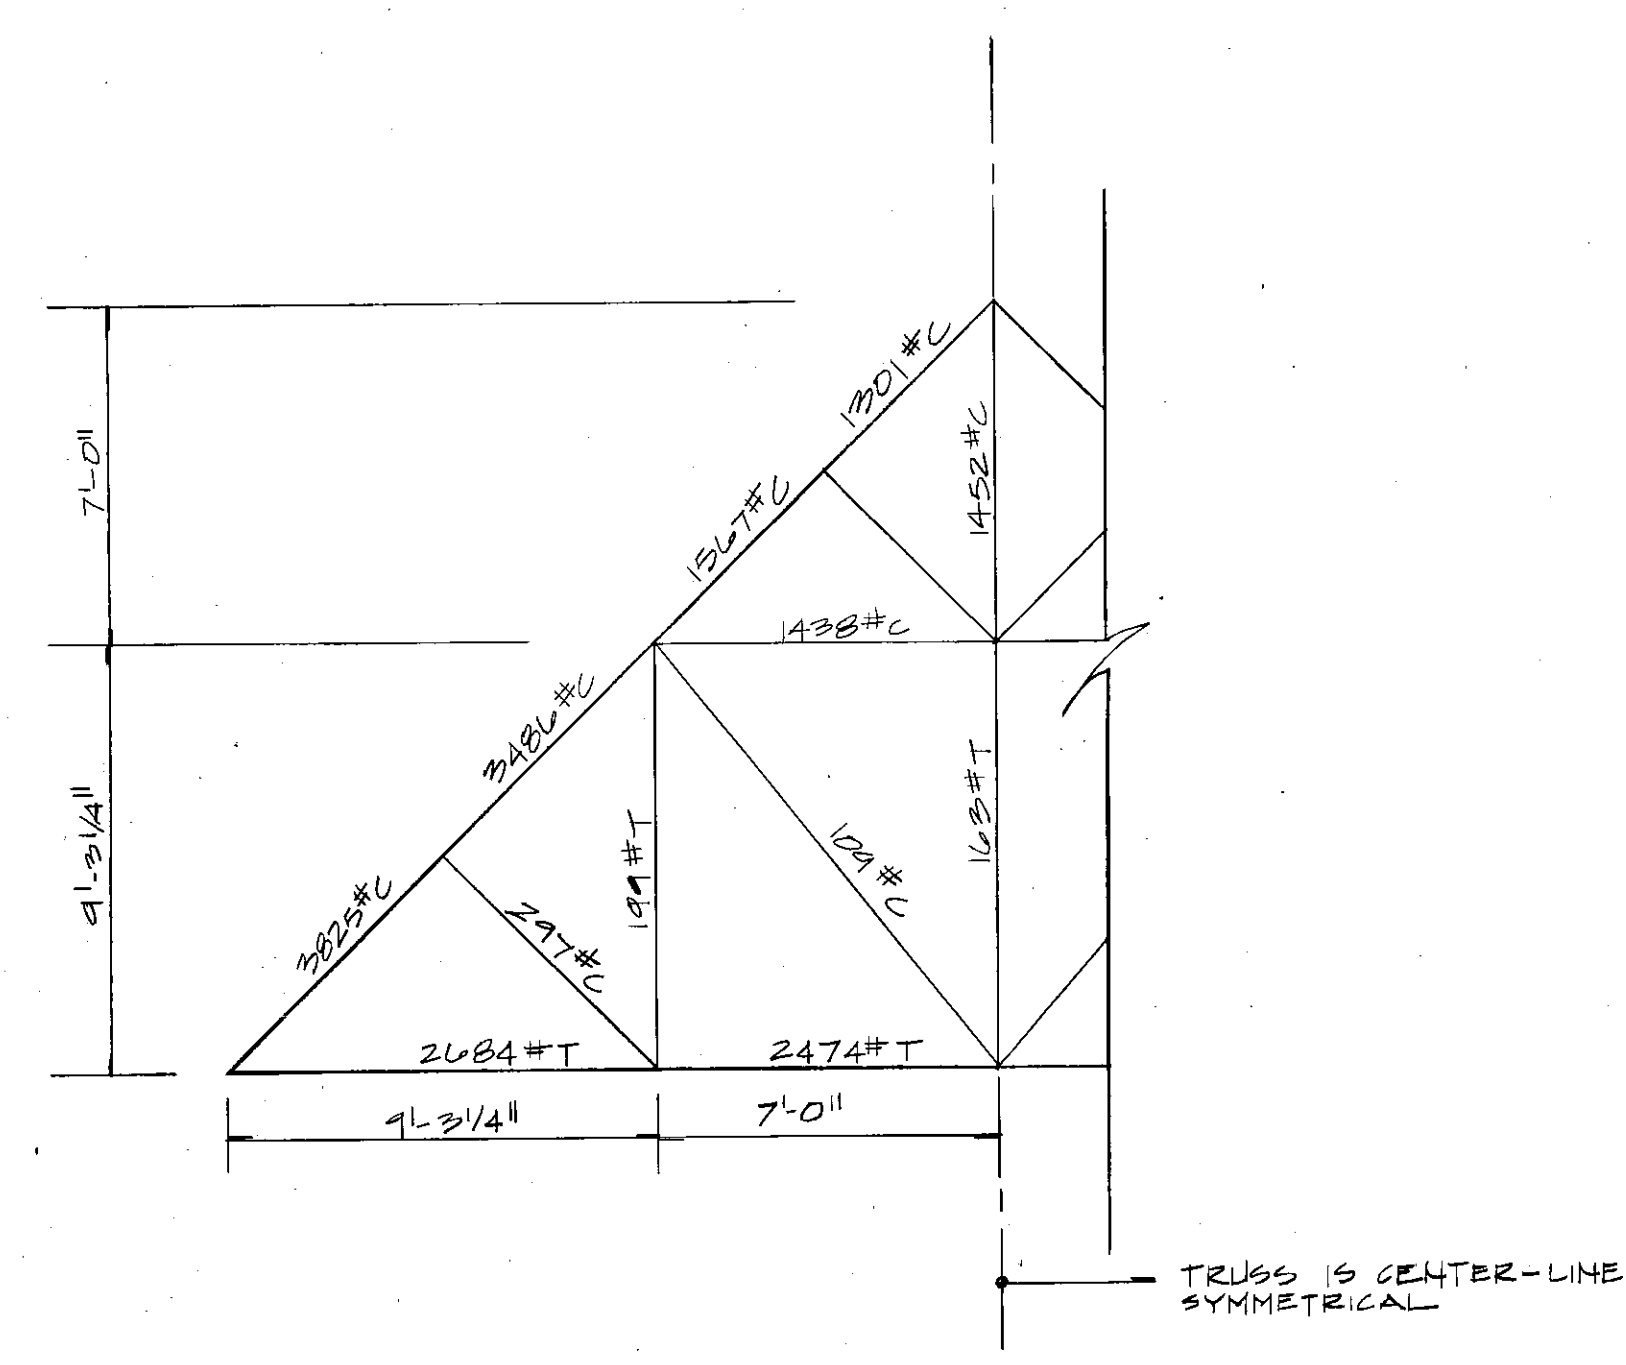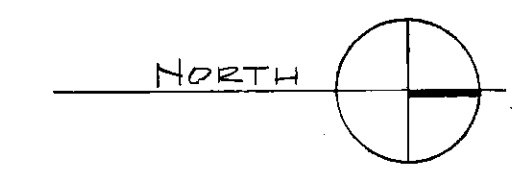


STRESS DIAGRAM FOR EXTERIOR TRUSS
SCALE: 1/4" = 1'-0"

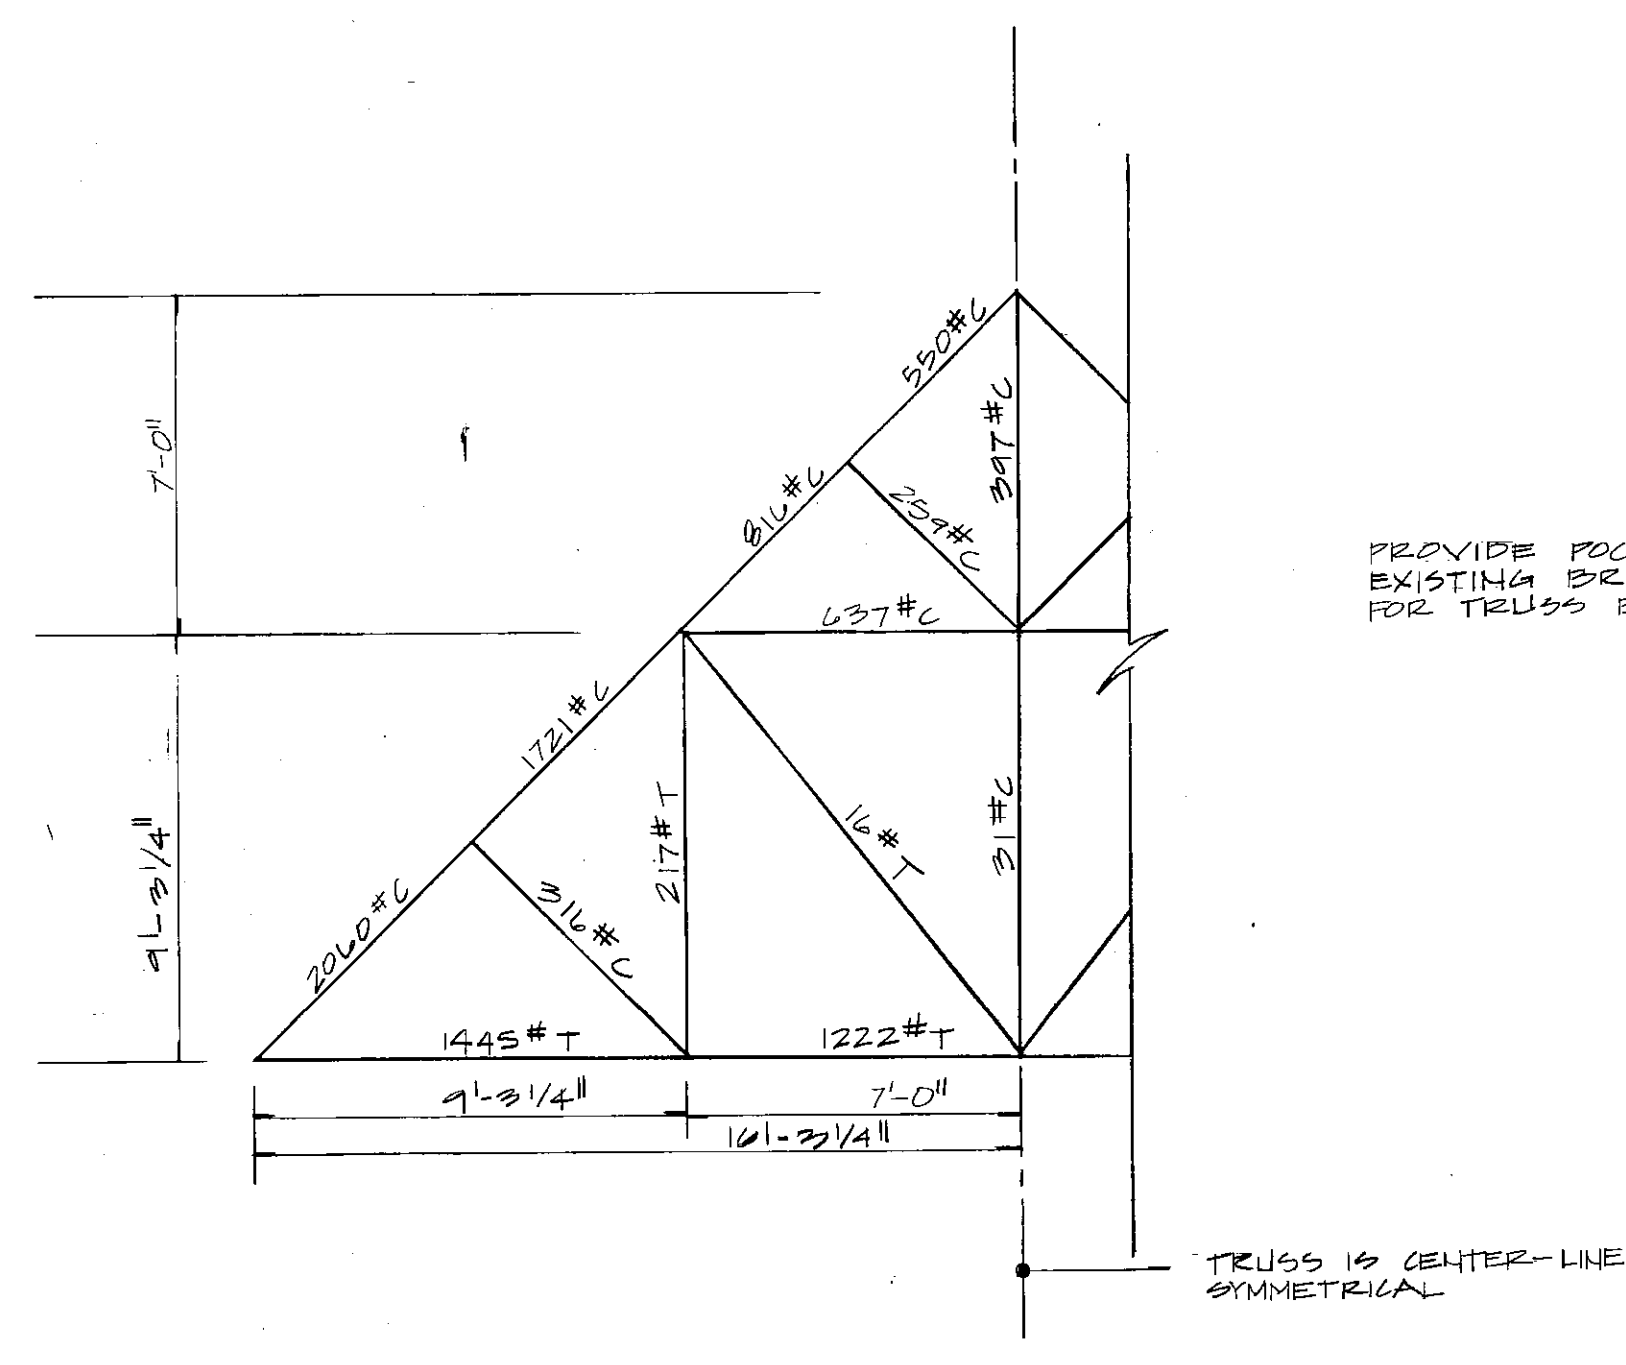

STRESS DIAGRAM FOR INTERIOR TRUSS
SCALE: 1/4" = 1'-0"

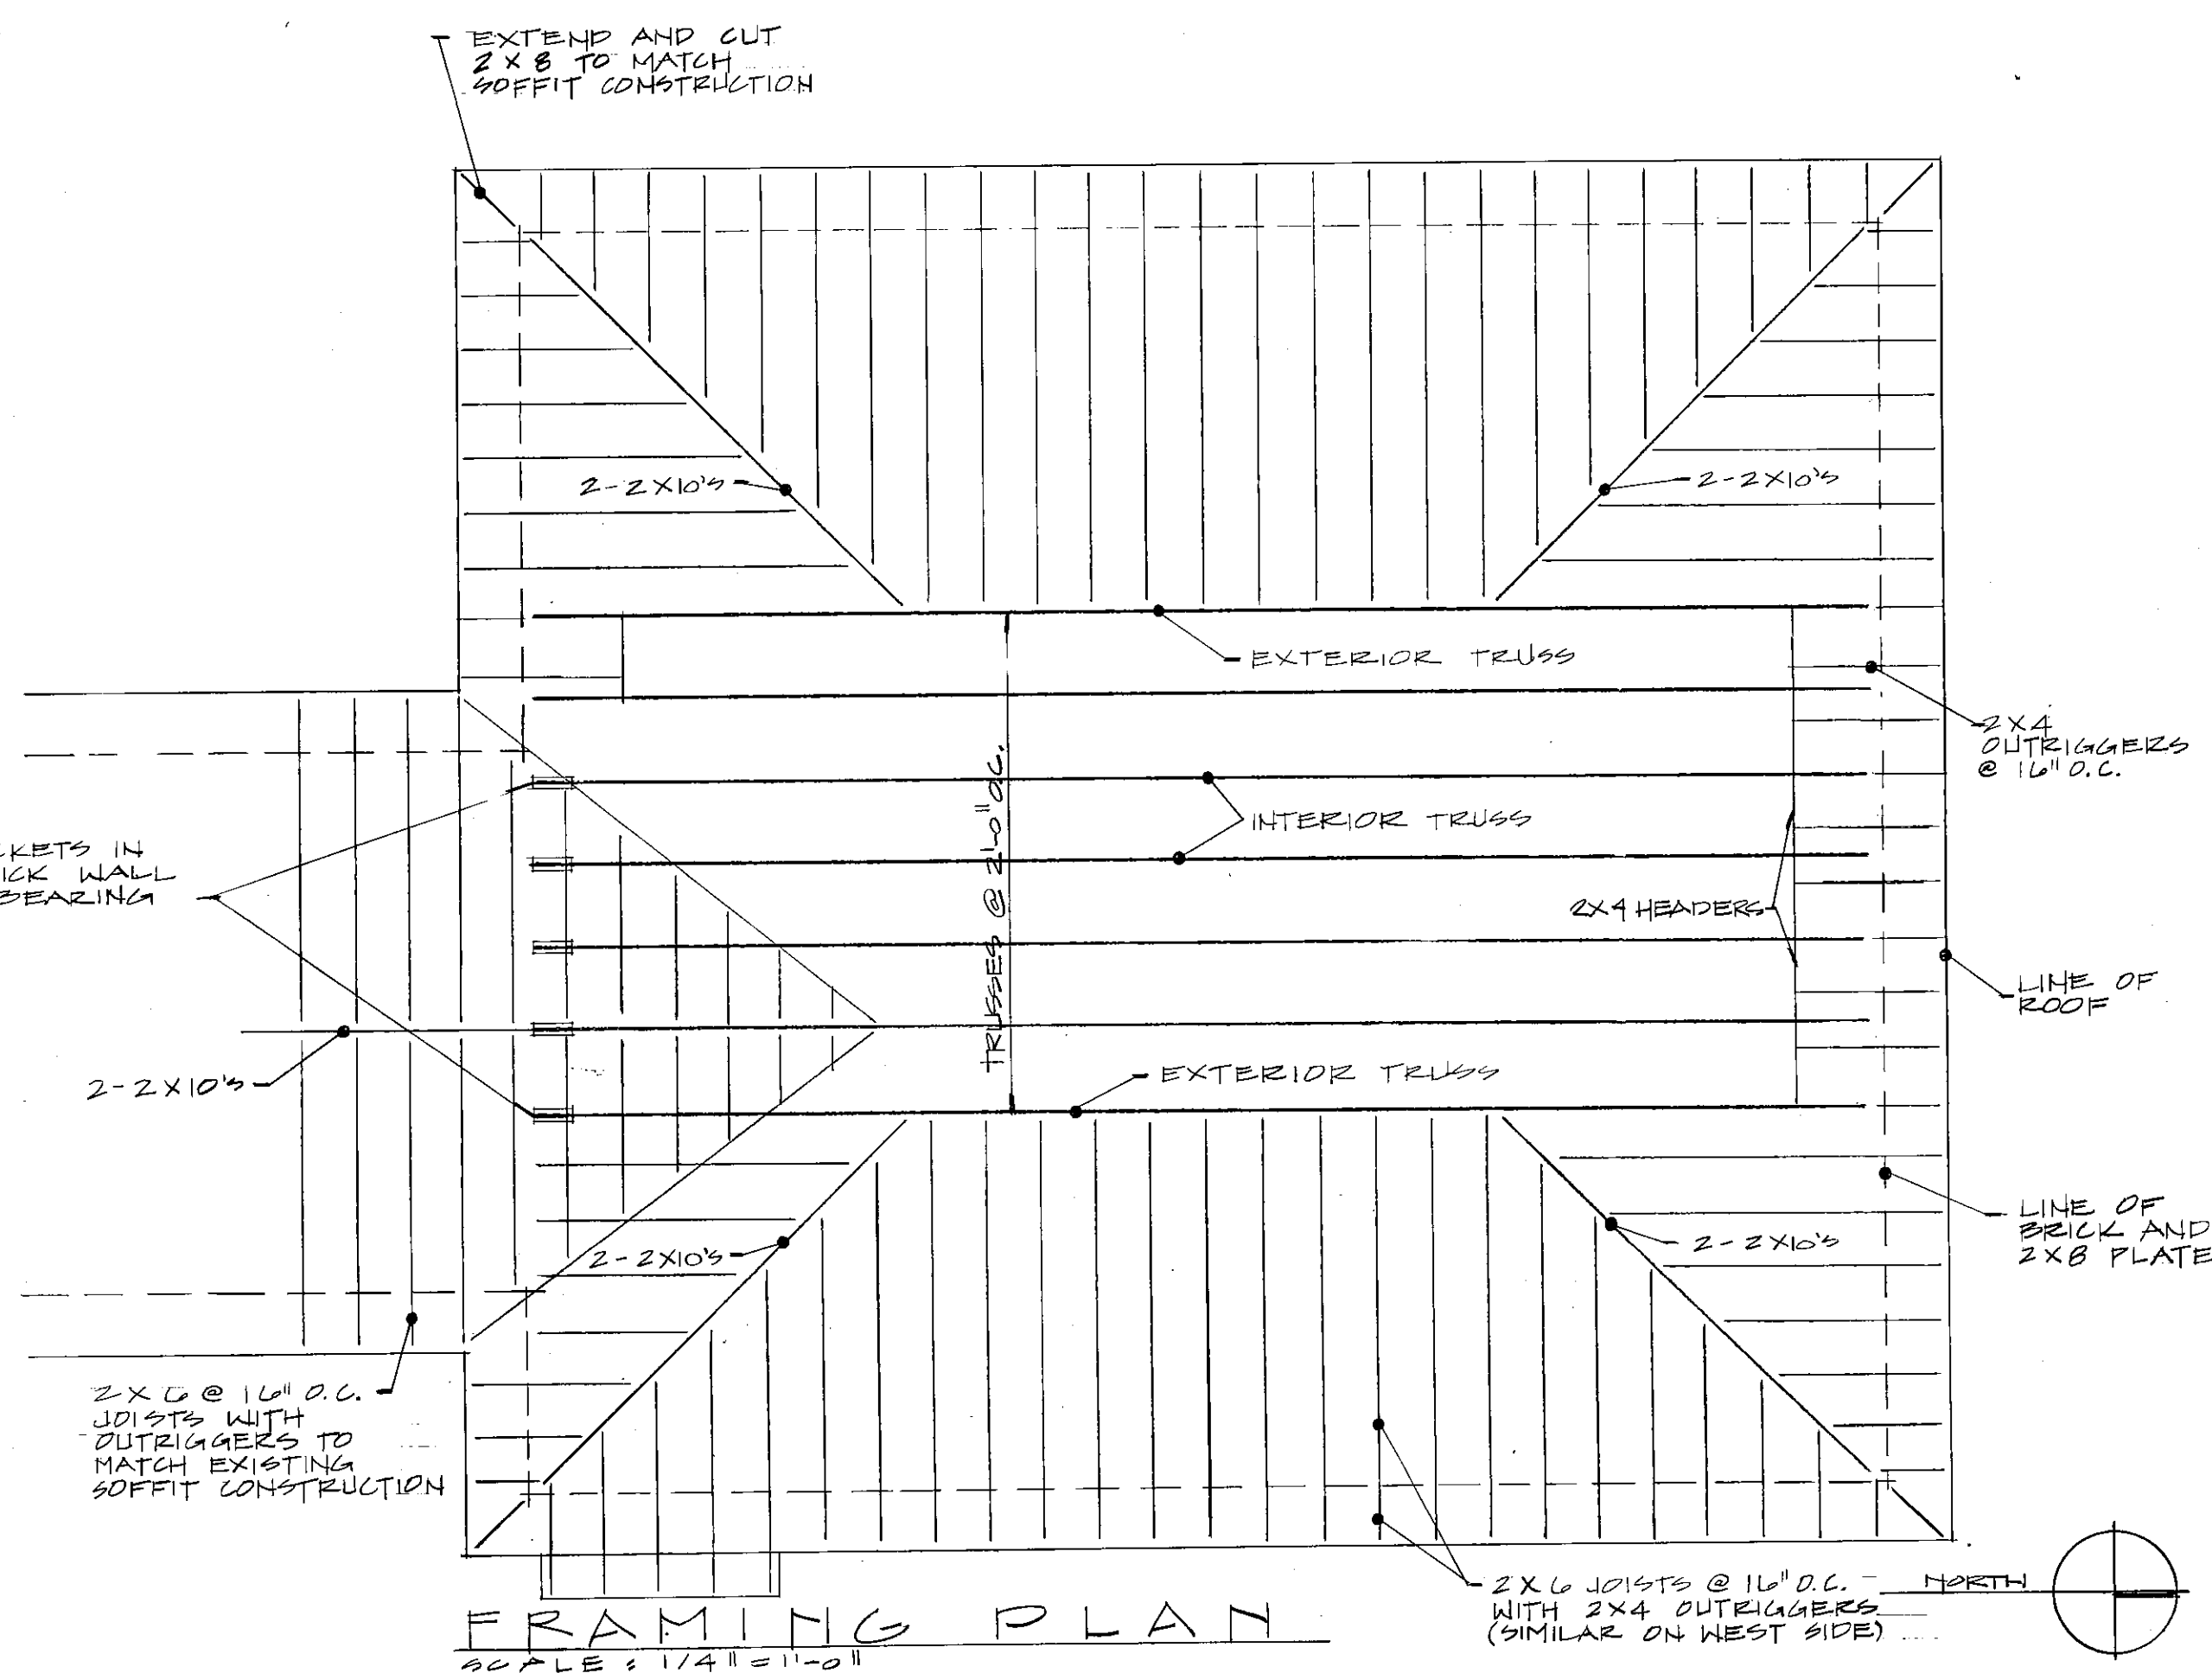

FRAMING PLAN
SCALE: 1/4" = 1'-0"

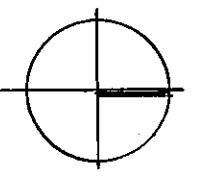

ARCHITECTS
ENGINEERS
INDIANA • 46241

EVERETT • I. BROWN COMPANY

INDIANAPOLIS, INDIANA • 46241

5500 WEST BRADBURY AVENUE

• PARK FLETCHER •

DUNELAND ADMINISTRATION BUILDING

PROJECT
831-050

DATE
JULY 20, 1983

REVISED

NO. **1**

83-501