


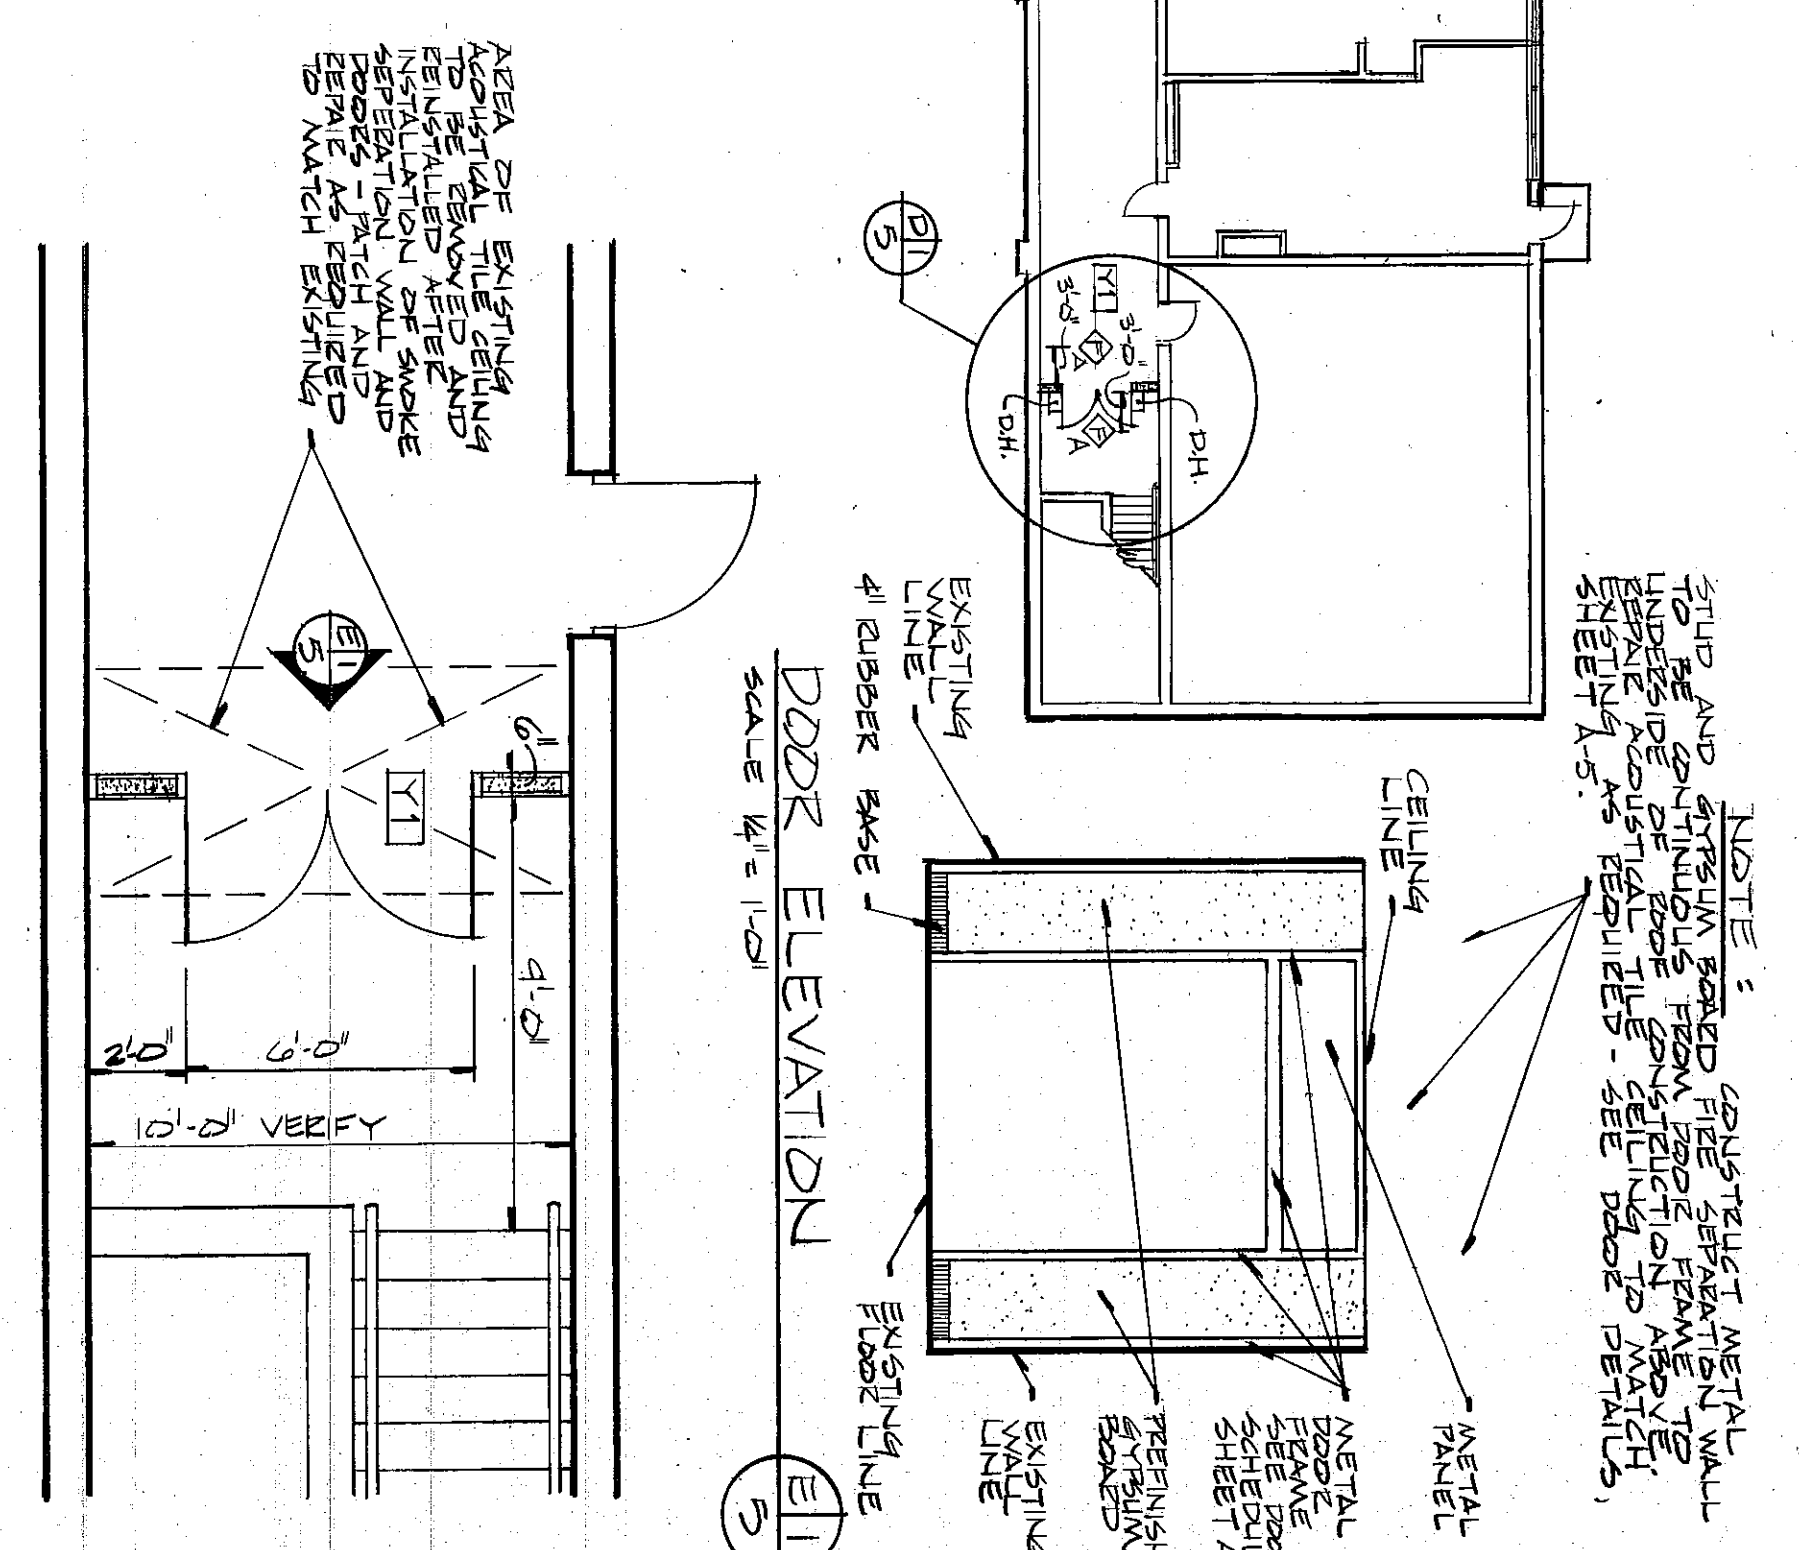

RETAINING WALL PLAN

AT SECOND FLOOR LEVEL

SCALE $\frac{1}{4}'' = 1'-0''$


2/2
5

SECOND FLOOR PLAN YOST ELEMENTARY SCHOOL

CORRIDOR DOOR PLAN

SCALE 1/4" = 1'-0"

5

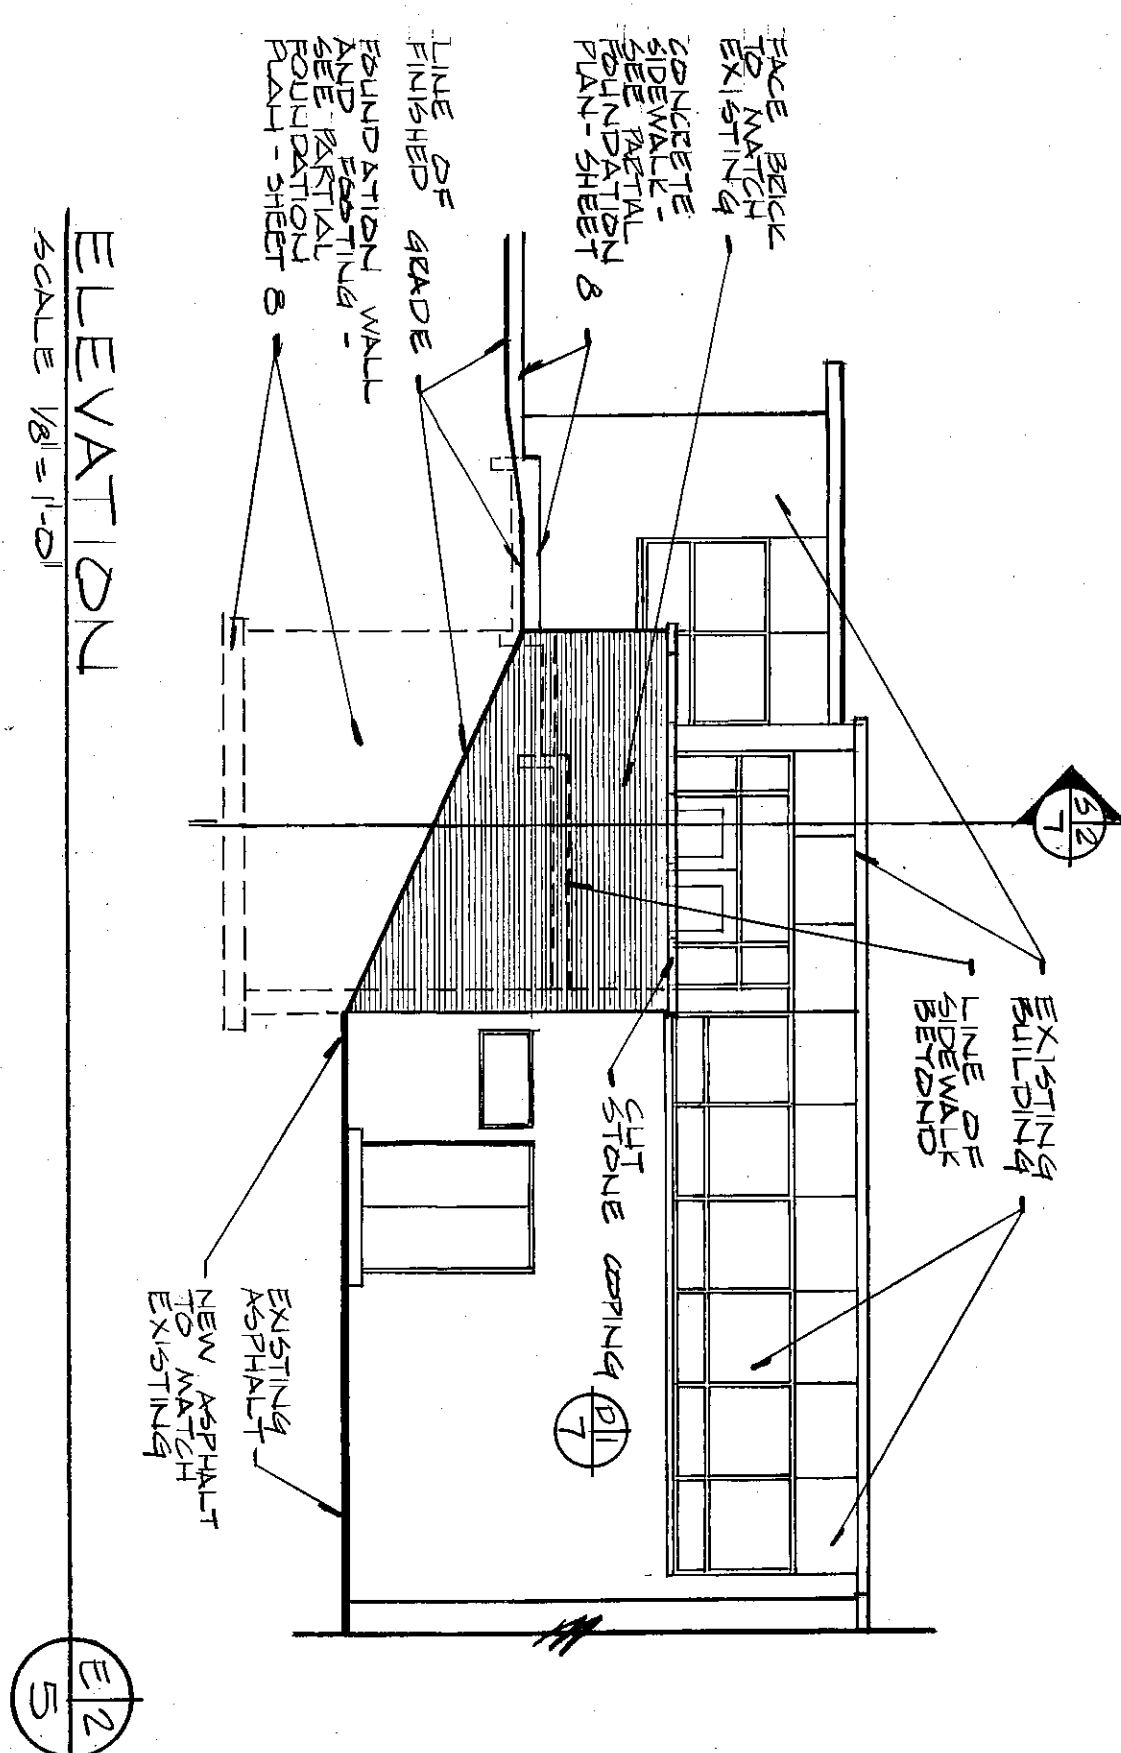


ELEVATION

SCALE 1/8" = 1'-0"

2 1/2

5

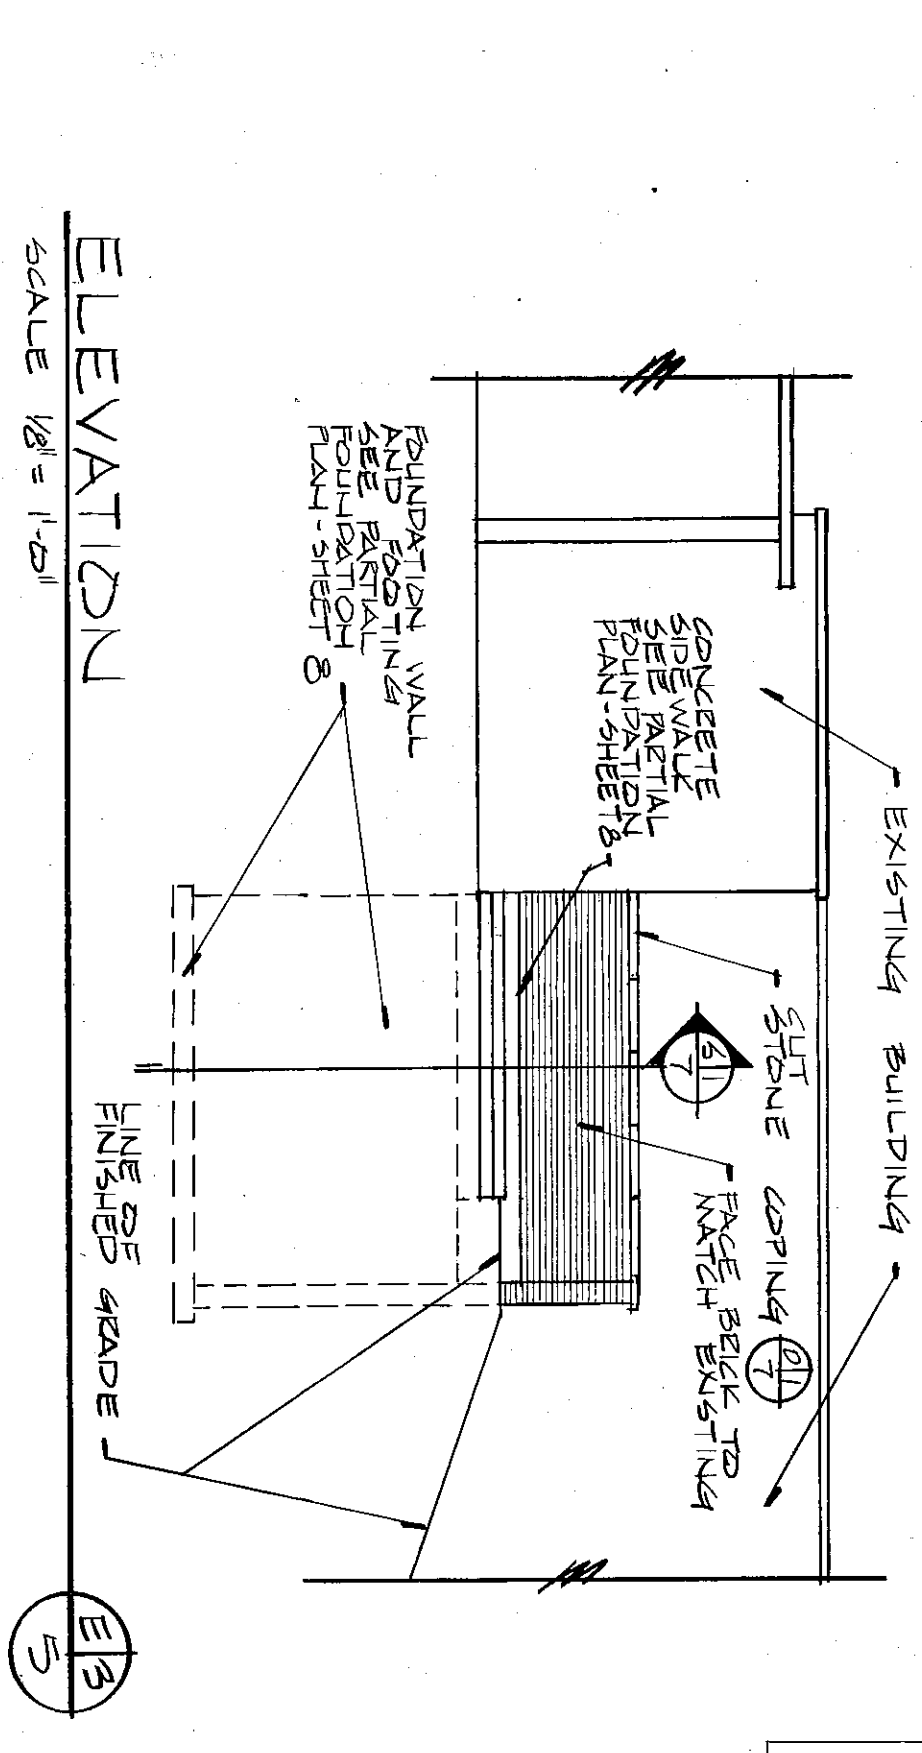


ELEVATION

FINISHED GRADE

SCALE 1/8" = 1'-0"

5

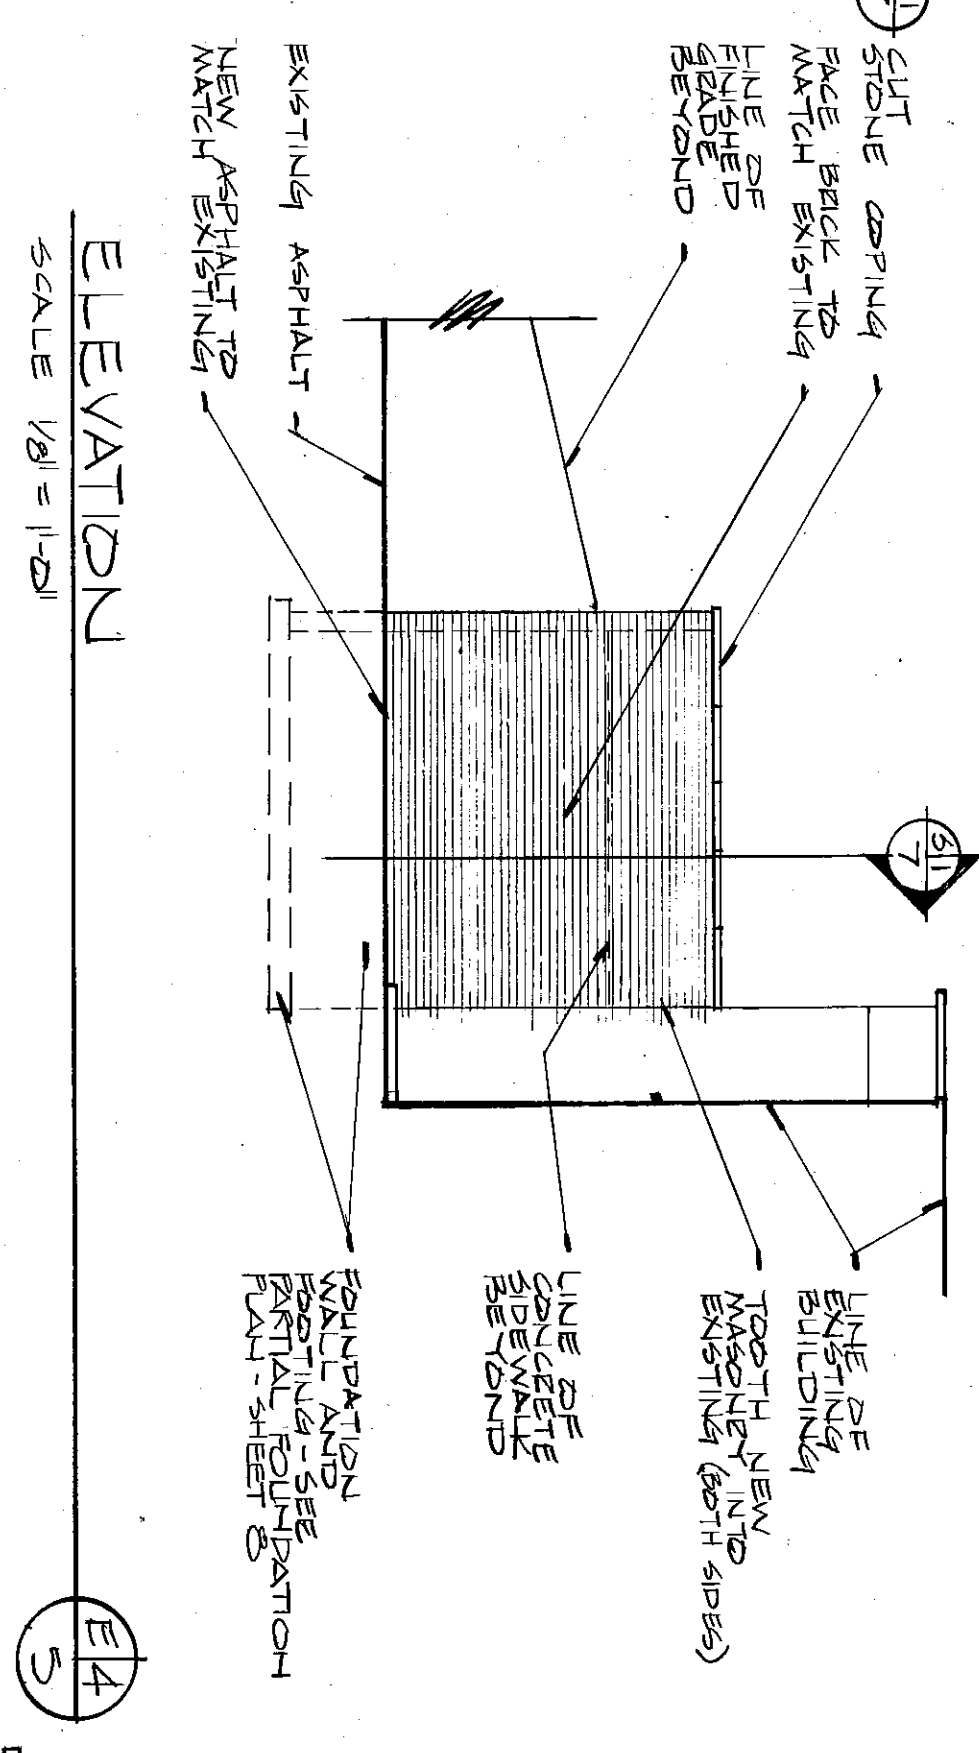


ELEVATION

SCALE 1" = 11'-0"



NOTE:
REMOVE EXISTING CONCRETE SIDEWALK RETAINING WALL, EXISTING AND NEW APPLICABLE REINFORCING FOR NEW CONCRETE SIDEWALK RETAINING WALL, SEE STRUCTURAL DRAWINGS ON SHEET 0

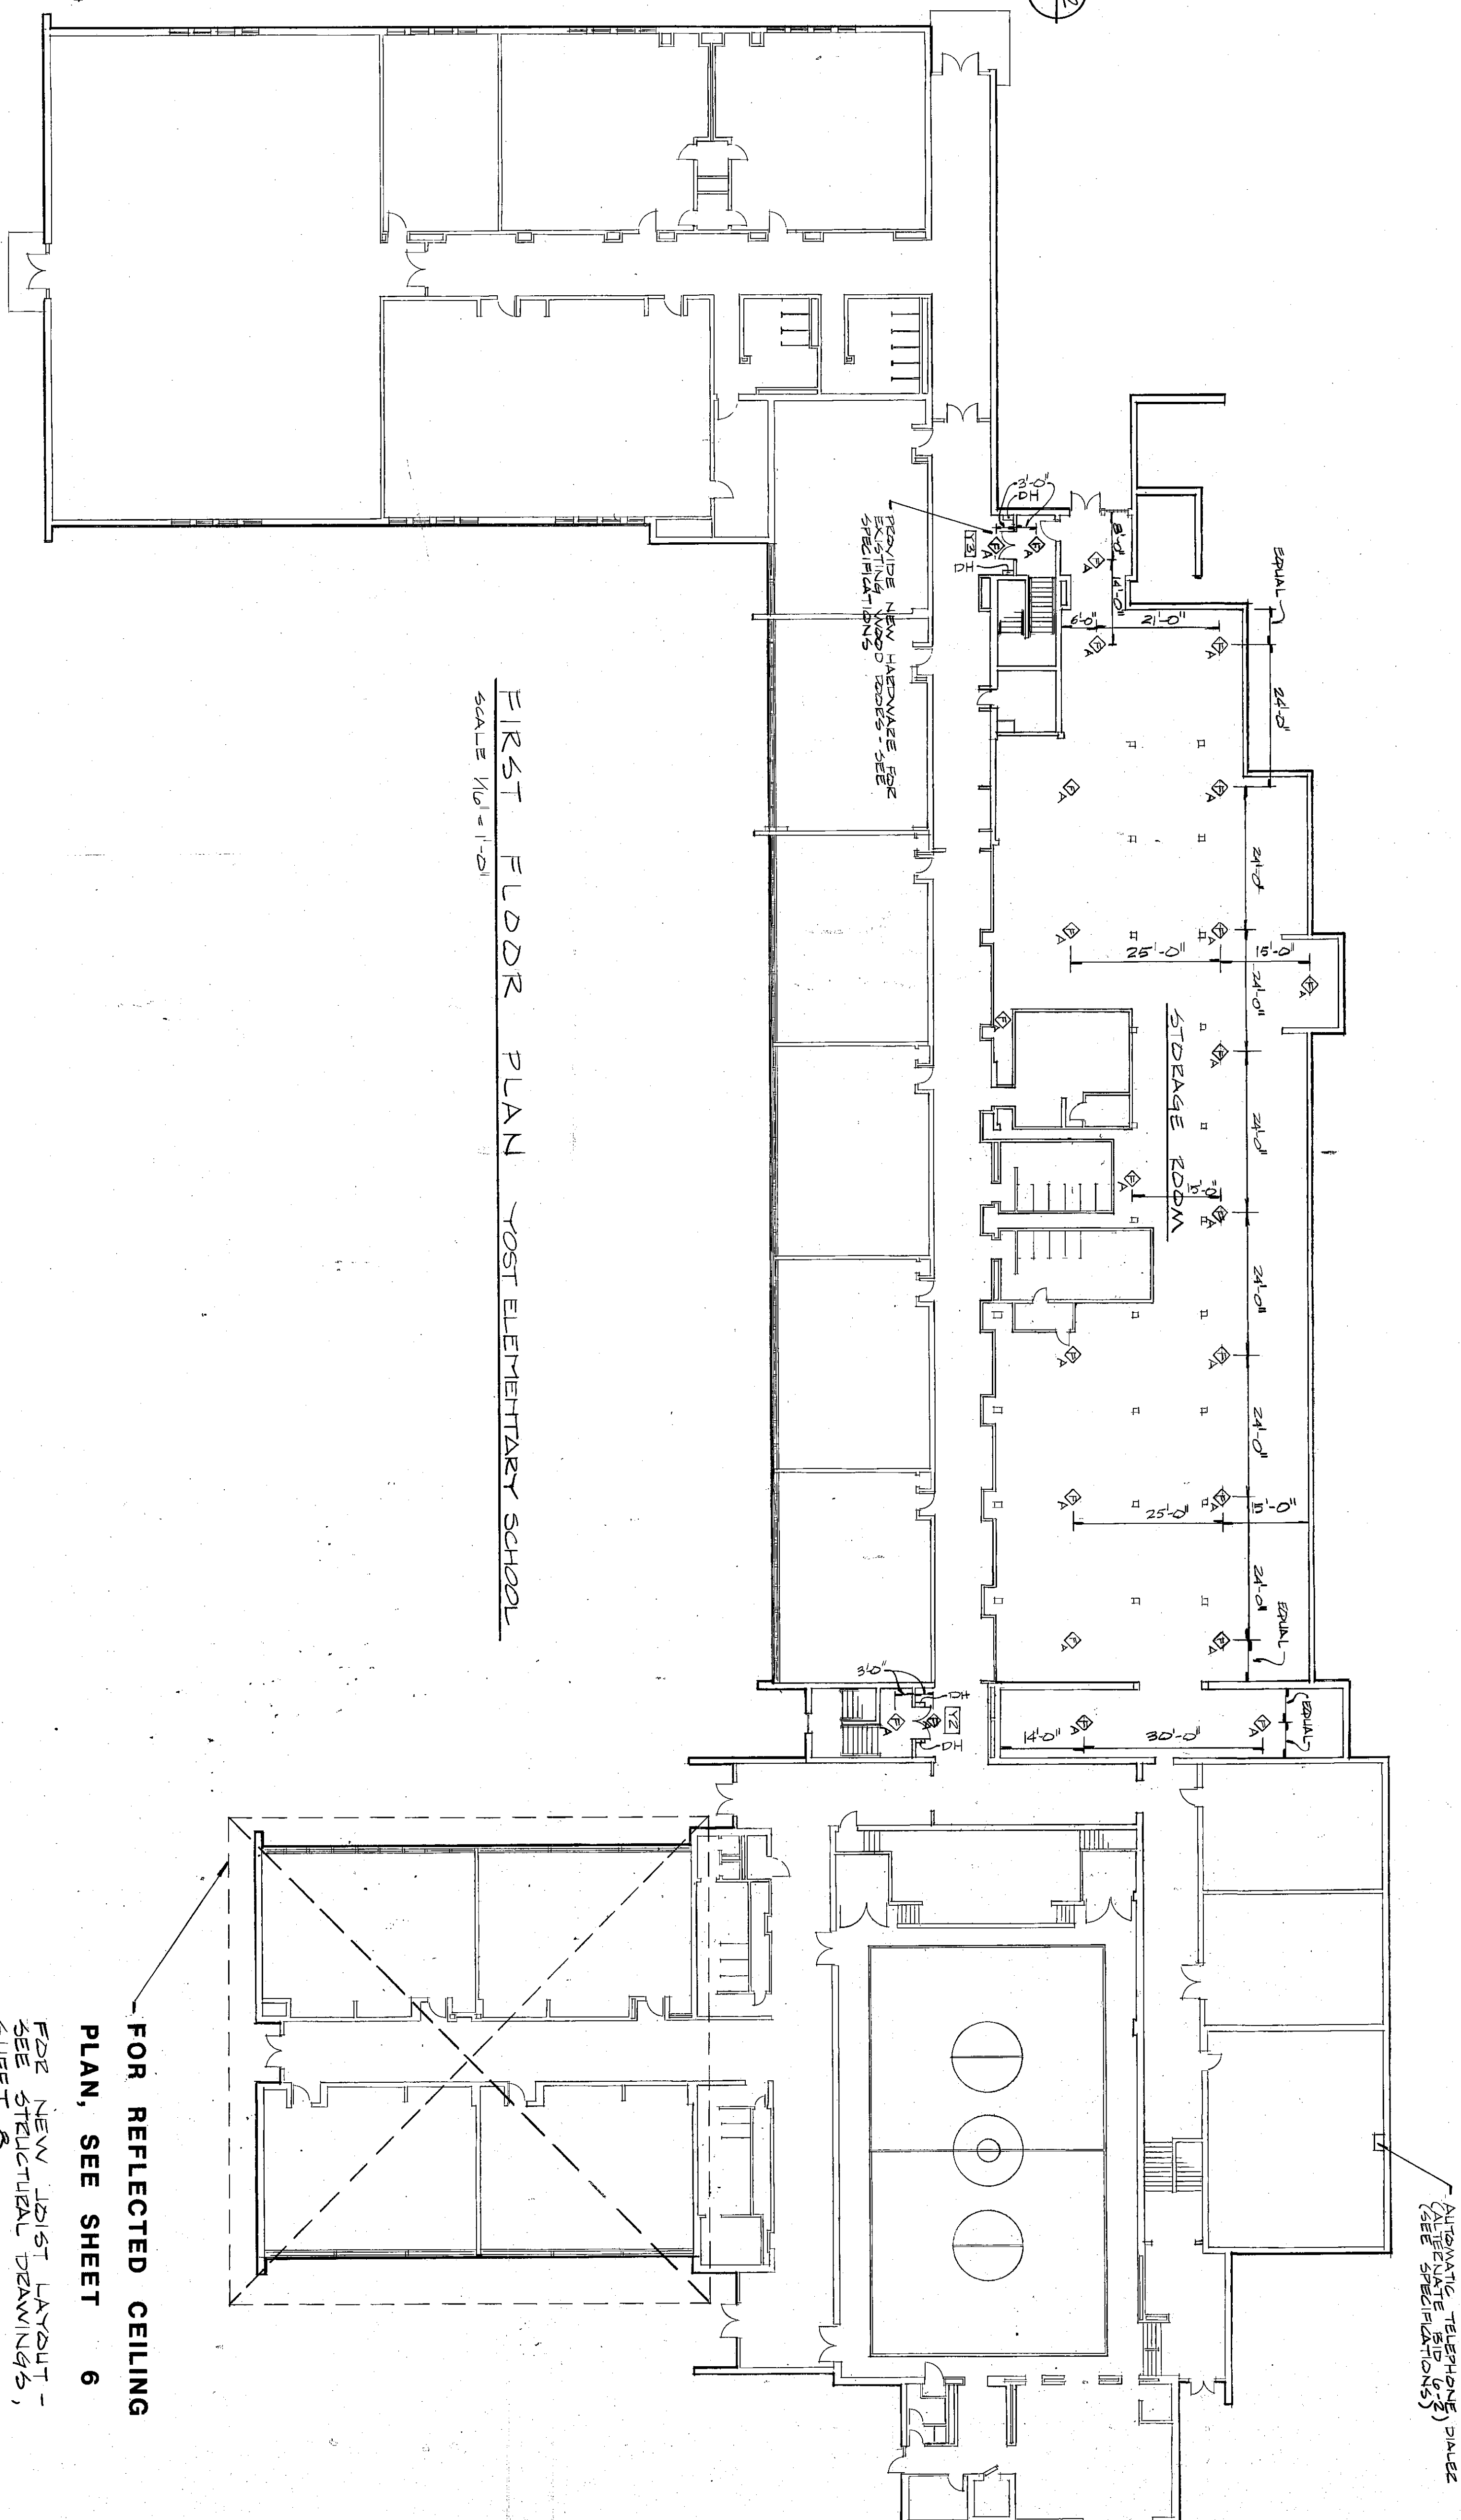

FIRST FLOOR PLAN
YOST ELEMENTARY SCHOOL

AUTOMATIC TELEPHONE DIALER
(ALTERNATE BID 6-2)
(SEE SPECIFICATIONS)

FOR REFLECTED CEILING
PLAN, SEE SHEET 6

FOR NEW JOIST LAYOUT -
SEE STRUCTURAL DRAWINGS,
SHEET 8