


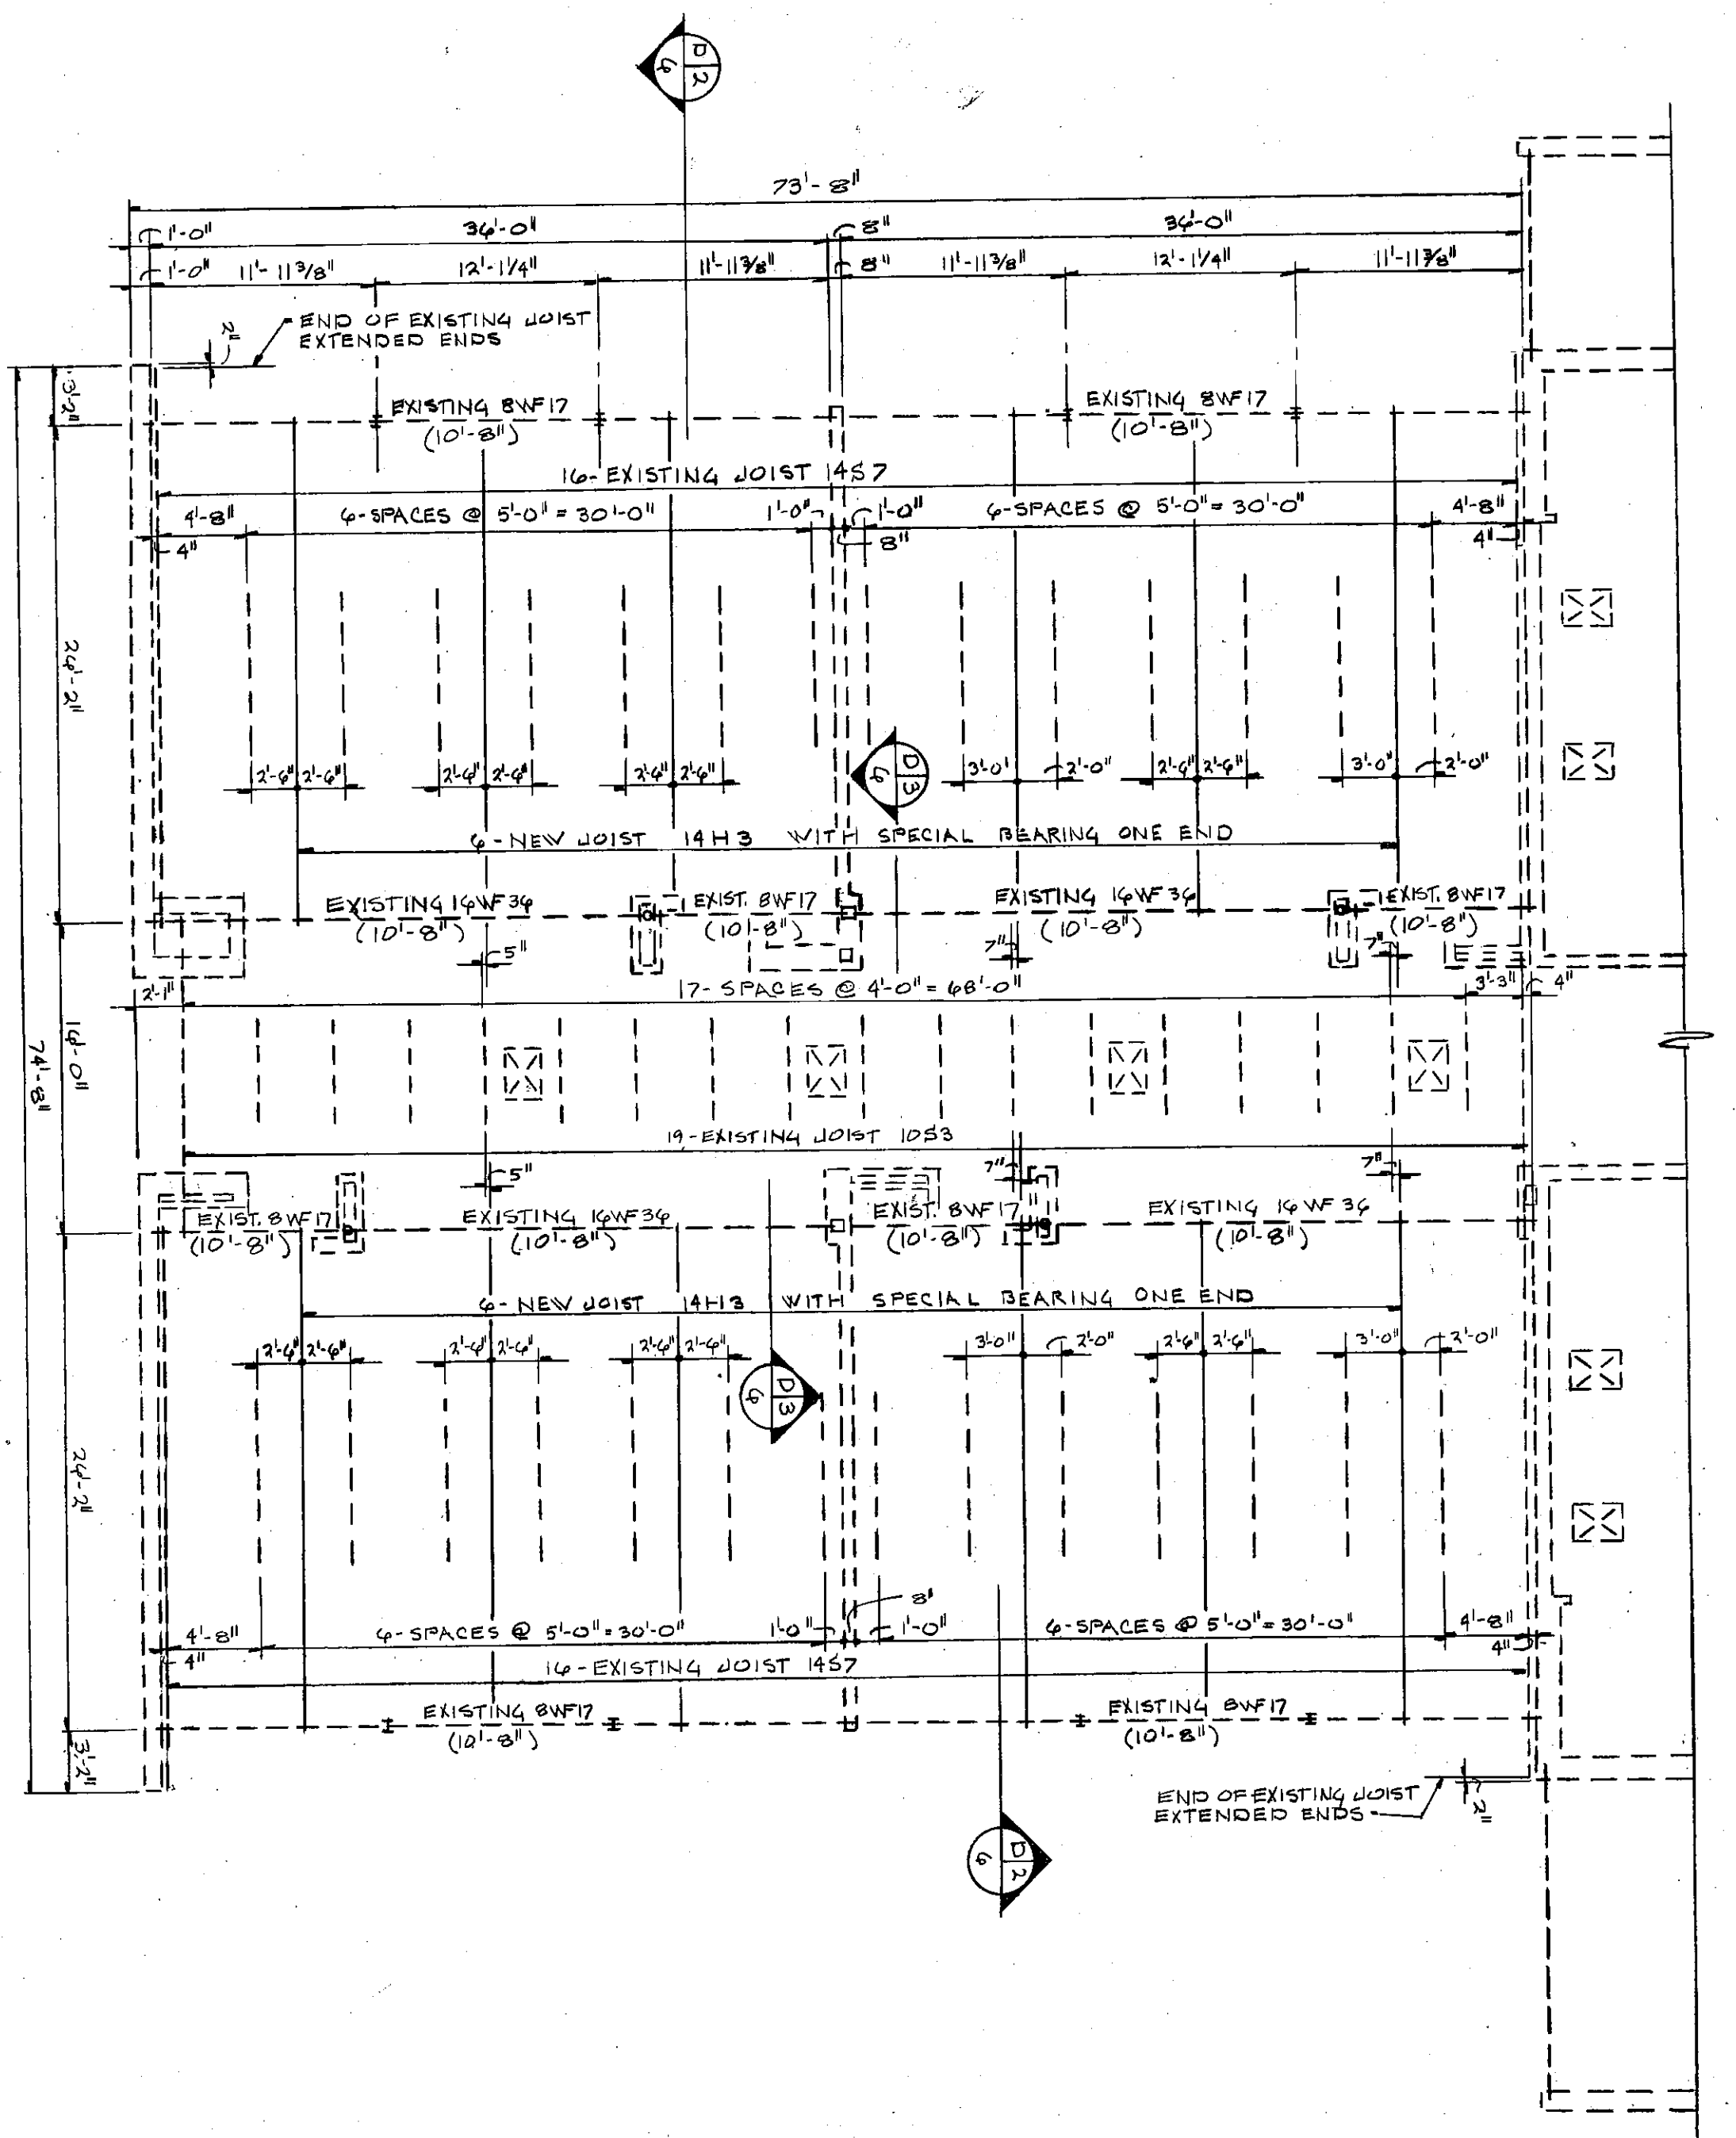


PARTIAL ROOF FRAMING PLAN
SCALE 1/8" = 1'-0"

FOOTING SCHEDULE			
MARK	WIDTH	DEPTH	TOP OF FOOTING ELEVATION BELOW ELEVATION BOTTOM OF FOOTING
F.1	2'-0"	1'-0"	12'-2"
			84.57'

CONCRETE SLAB SCHEDULE		
SLAB DEPTH	REINFORCING	REMARKS
10"	#4 @ 12" EACH WAY	1-1/8" CENTERING, DEPTH IS INCLUSIVE OF CENTERING
4"	WSP EX-6 - M-50M L.A.	6" DRAINAGE FILL

- GENERAL DESIGN NOTES:**
- DESIGN ROOF LIVE LOAD EQUALS 30 POUNDS PER SQUARE FOOT.
 - ALL STEEL JOISTS SHALL CONFORM TO THE REQUIREMENTS OF THE AISC SPECIFICATIONS FOR THE "I" SERIES. PROVIDE A LARGEST AVAILABLE CAPACITY OF 3000 POUNDS PER SQUARE FOOT.
 - ALL CONCRETE SHALL BE STONE/GRANITE AGGREGATE CONCRETE WITH A MINIMUM COMPRESSIVE STRENGTH OF 3000 PSI AT 28 DAYS.
 - ALL REINFORCING STEEL SHALL CONFORM TO ASTM A635, GRADE 60. ALL REINFORCING WELLS SHALL CONFORM TO ASTM A185.
- DETAIL FRAME PLAN NOTES:**
- FIELD VERIFY ALL EXISTING DIMENSIONS.
 - FIELD VERIFY ALL EXISTING DIMENSIONS.
 - FIELD VERIFY ALL EXISTING DIMENSIONS.
 - FIELD VERIFY ALL EXISTING DIMENSIONS.
- EXTERIOR FOUNDATION PLAN NOTES:**
- FIELD VERIFY ALL EXISTING DIMENSIONS.
 - REFERENCE ELEVATION, TOP OF UPPER LEVEL CONCRETE SLAB, EQUALS 97'-10".
 - REFERENCE ELEVATION, TOP OF LOWER LEVEL CONCRETE SLAB, EQUALS 95'-85".
 - FIELD VERIFY ALL EXISTING DIMENSIONS.

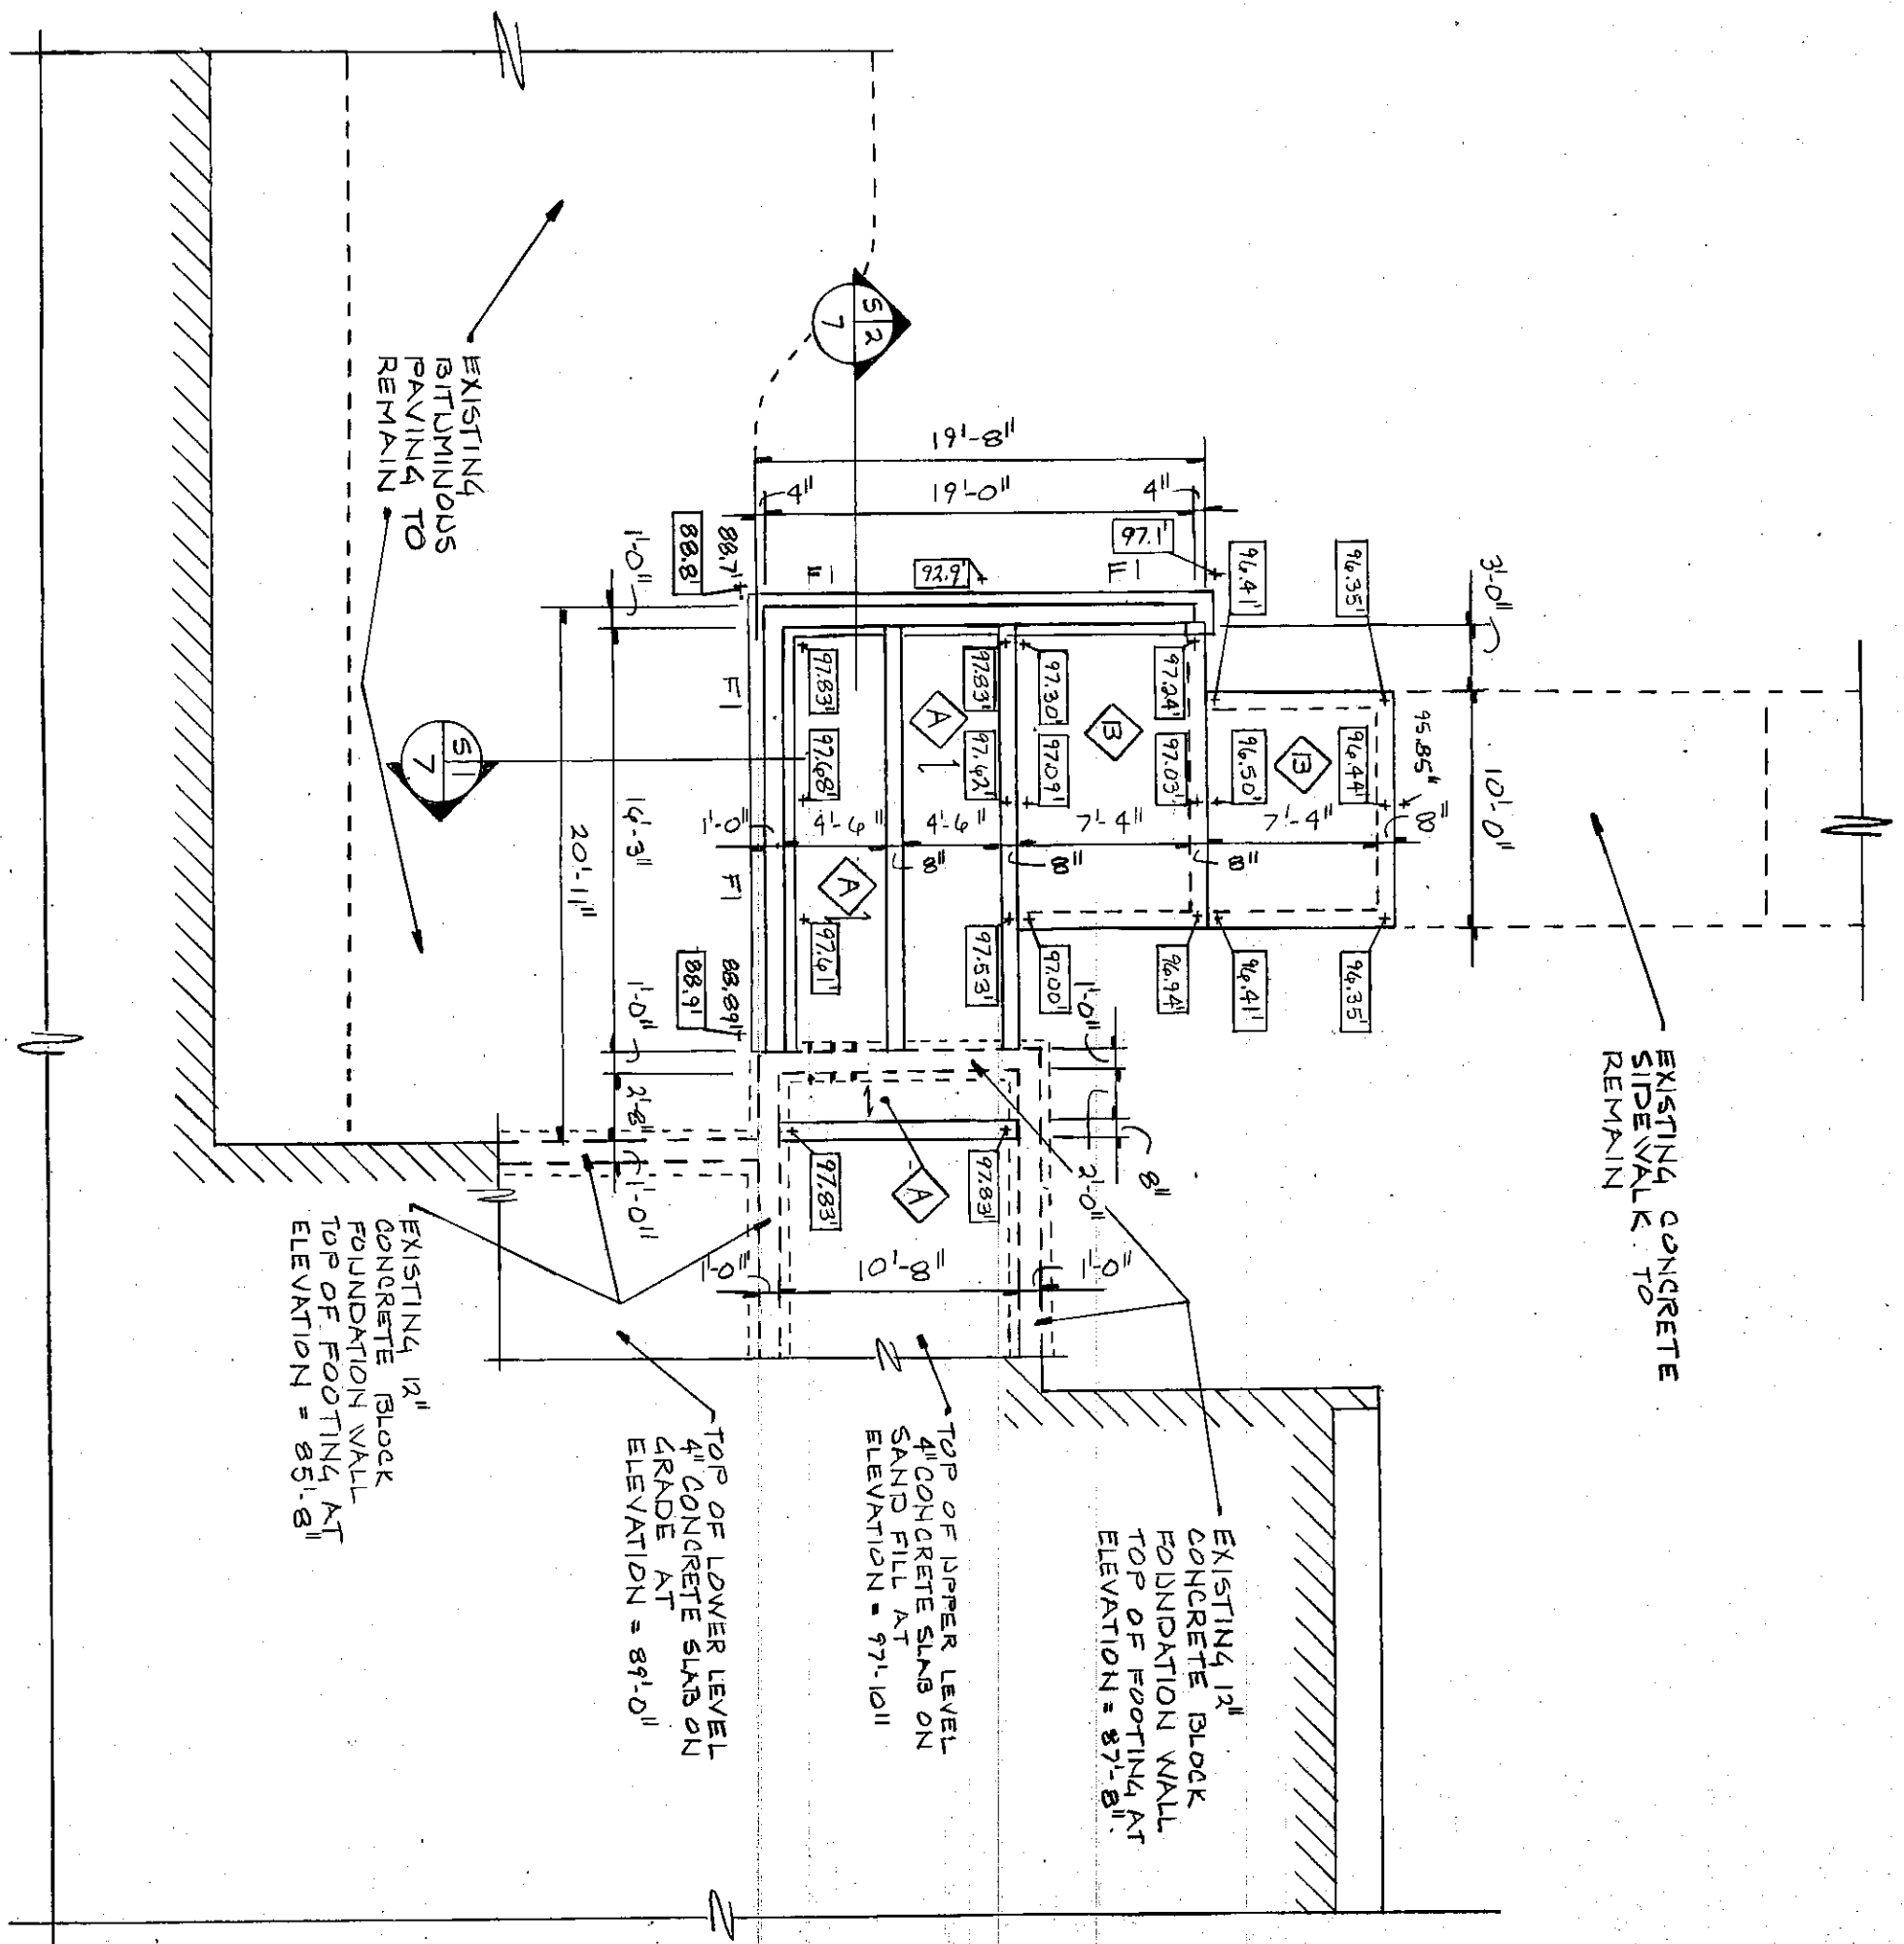

PARTIAL FOUNDATION PLAN
SCALE 1/8" = 1'-0"

