
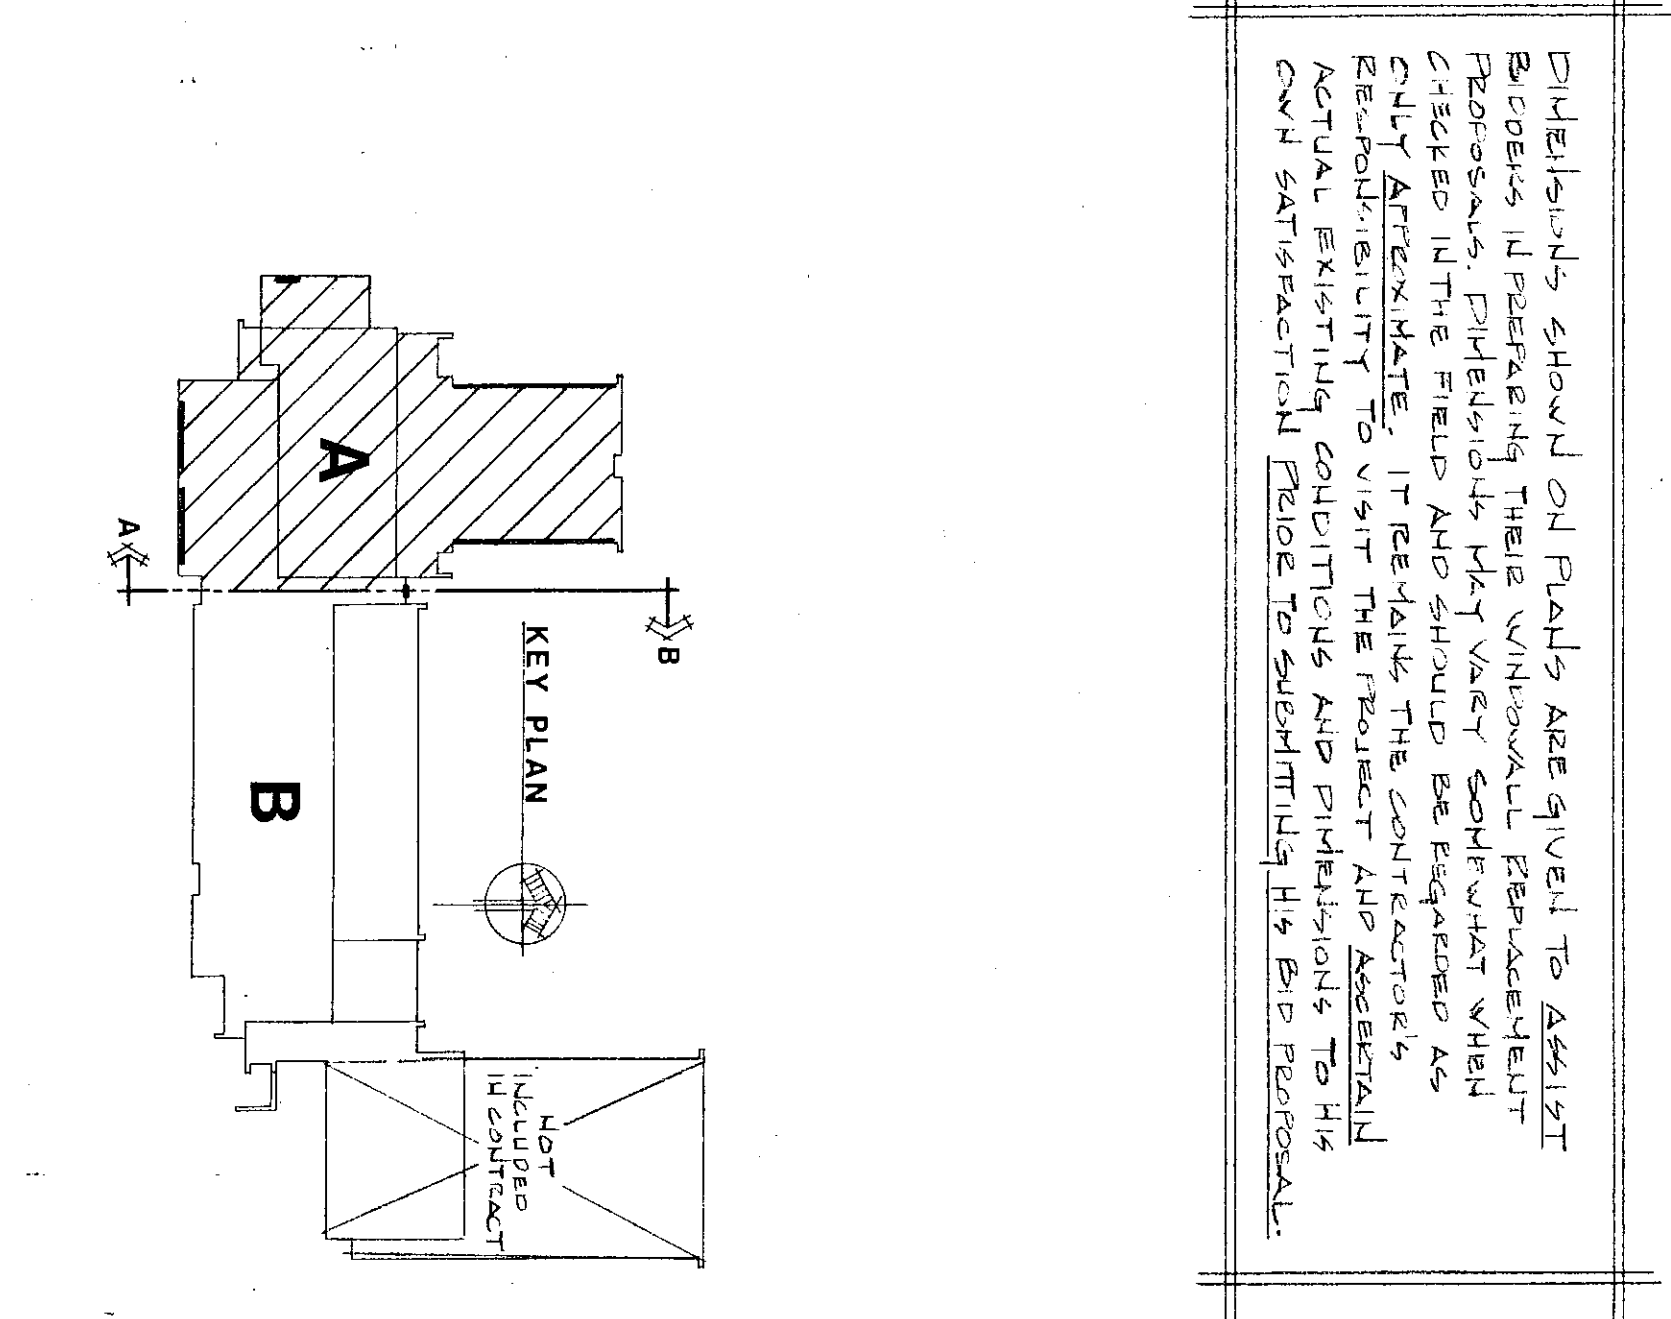


floor plan - section "A"

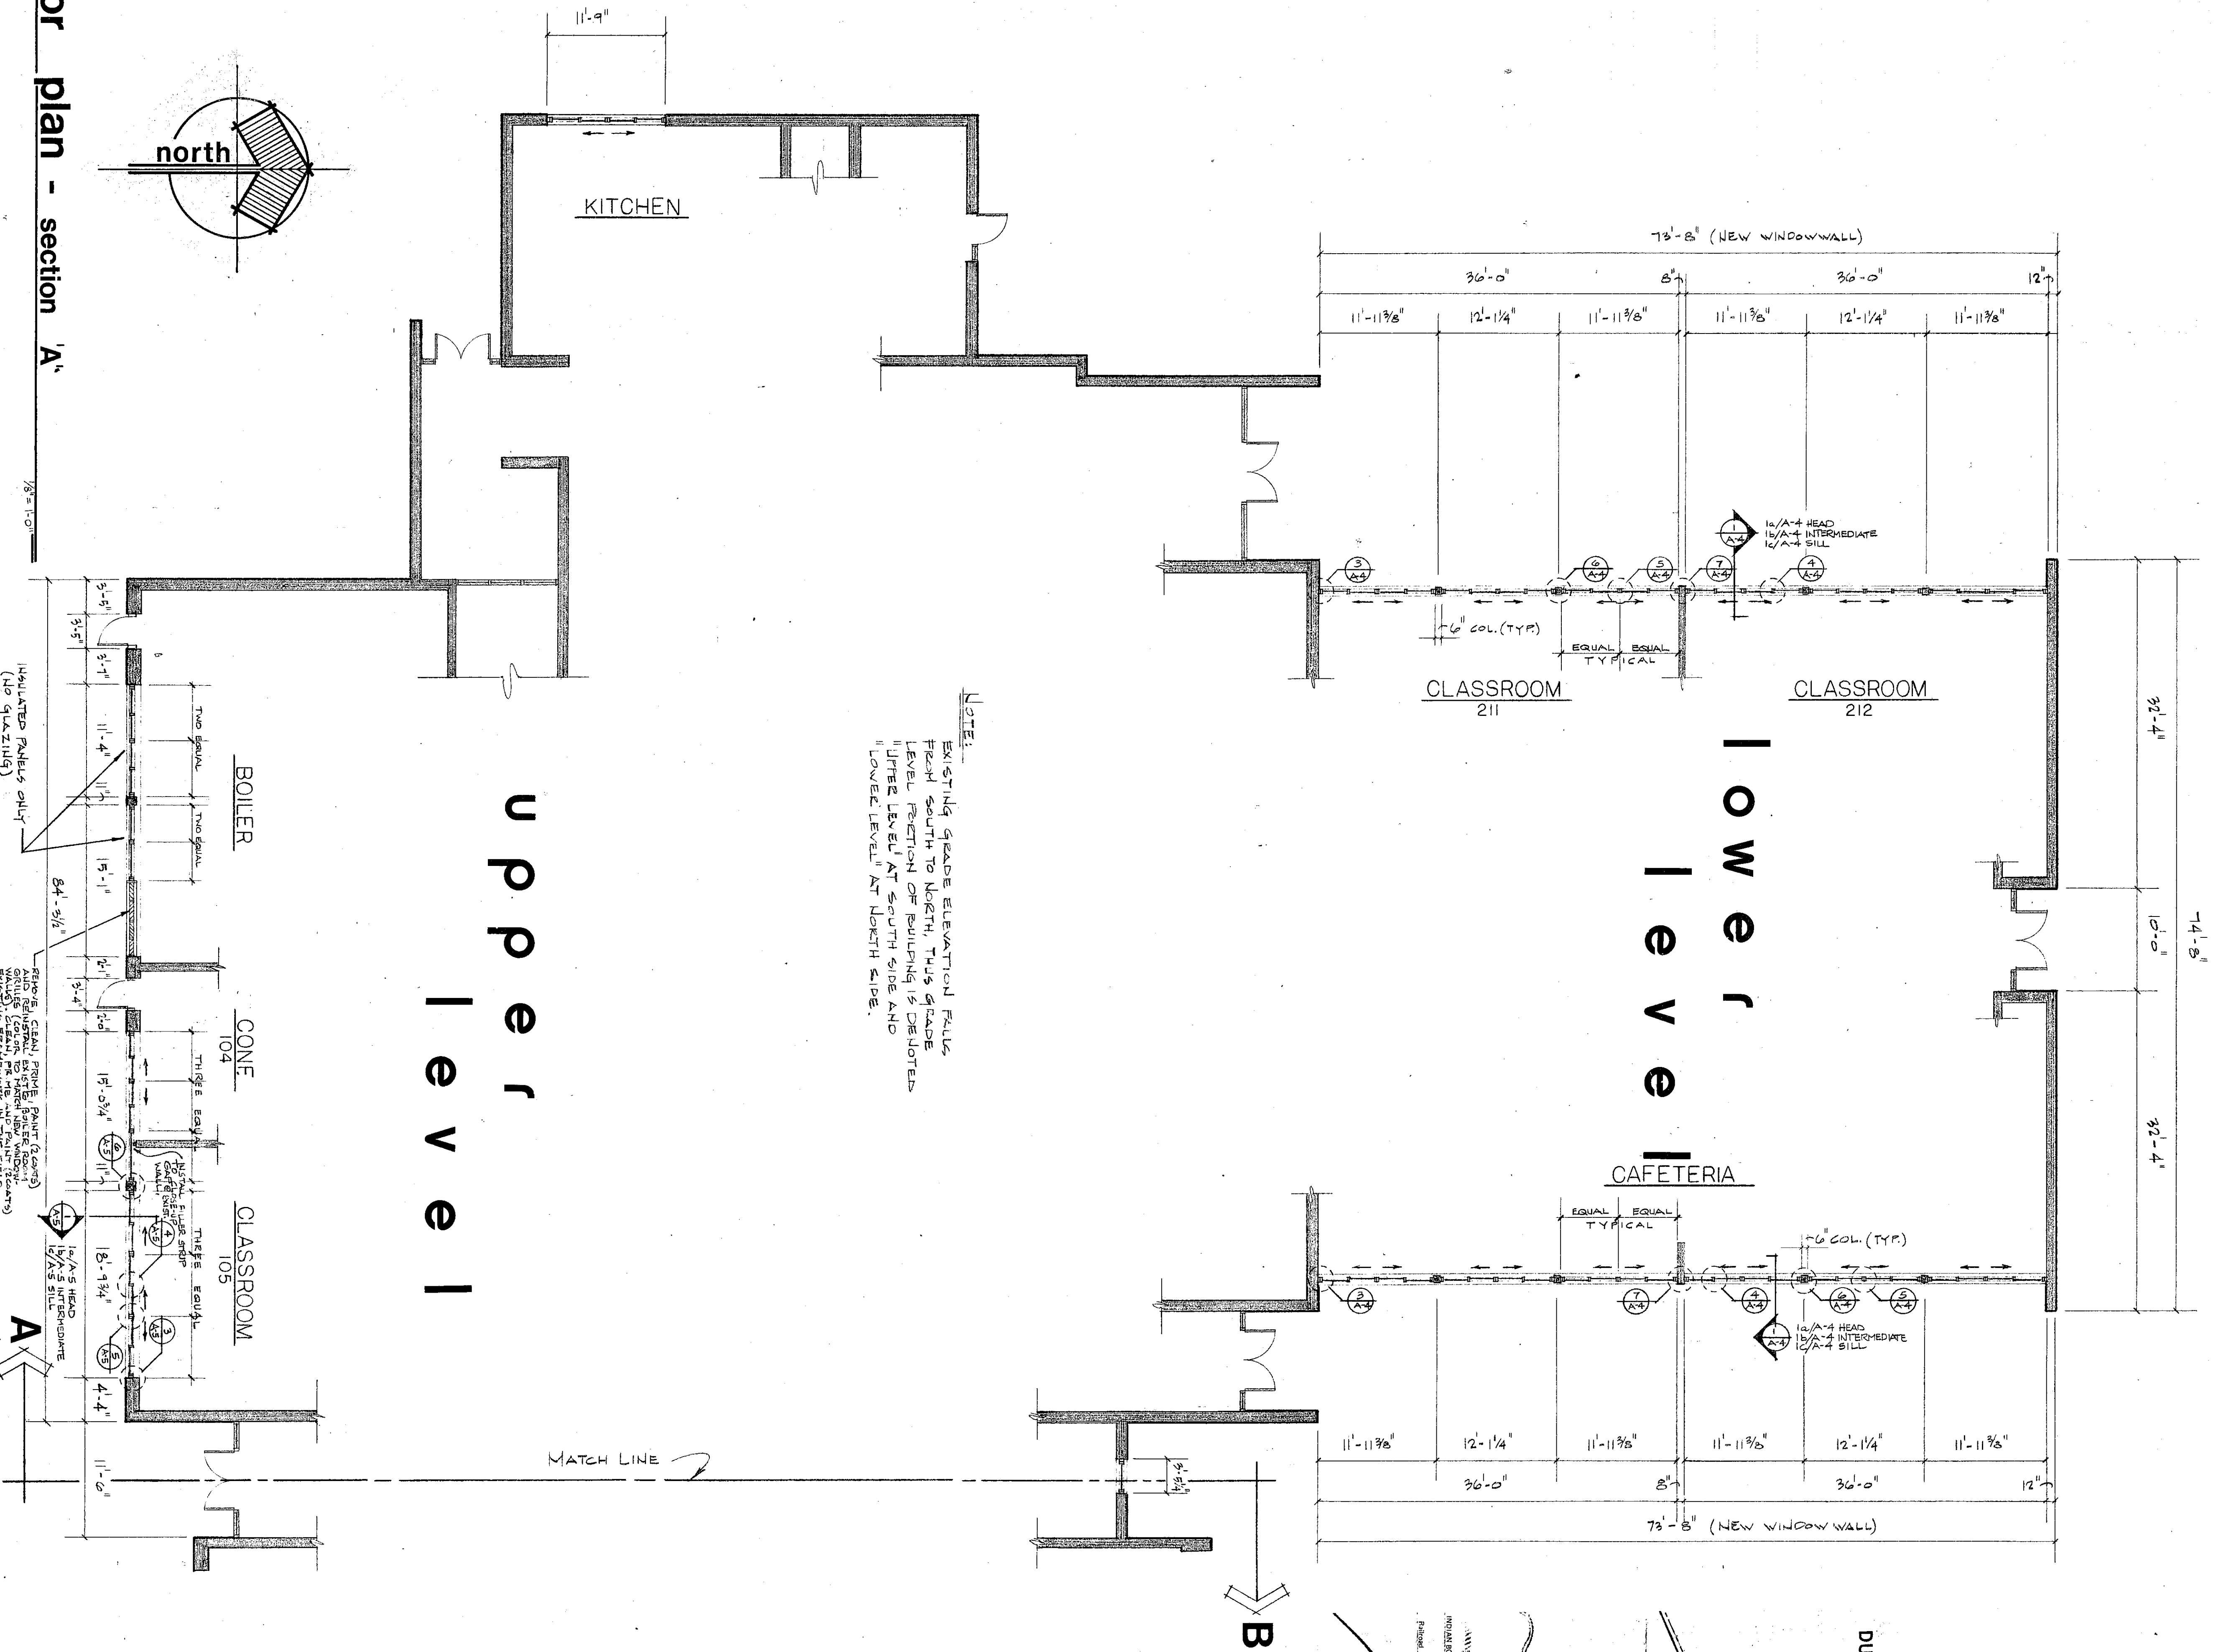

- DRAWING INDEX**
- A-1 Floor Plan - Section "A".
 - A-2 Floor Plan - Section "B".
 - A-3 Building Elevations.
 - A-4 Windowwall Details.
 - A-5 Windowwall Details.

YOST SCHOOL WINDOWWALL REPLACEMENT

DUNELAND SCHOOL CORPORATION CHESTERTON, INDIANA

DUNELAND SCHOOL BOARD

<u>RAYMOND YAGELSKI JR.</u> president	<u>TERRY K. HIESTAND</u> vice pres.
<u>JOHN W. KROFT</u> secretary	<u>ROBERT G. MATTHYS</u> member
<u>DONALD E. MEEK</u> member	

DR. KARL H. SPECKHARD, SUPERINTENDENT

MICHAEL C. HARRIS, BOARD ATTORNEY

gerometta & kinel architects, inc.

chesterton, indiana

FLOOR PLAN - SECTION "A"

YOST SCHOOL WINDOWWALL REPLACEMENT

DUNELAND SCHOOL CORPORATION
gerometta & kinel architects, inc.

DATE: 2-9-87
SCALE: 1/8" = 1'-0"
DRAWN BY: JWK
JOB: 8700A

REGISTERED ARCHITECT
No. 2526
STATE OF INDIANA

REGISTERED ARCHITECT
No. 3147
STATE OF INDIANA

REVISIONS	BY