
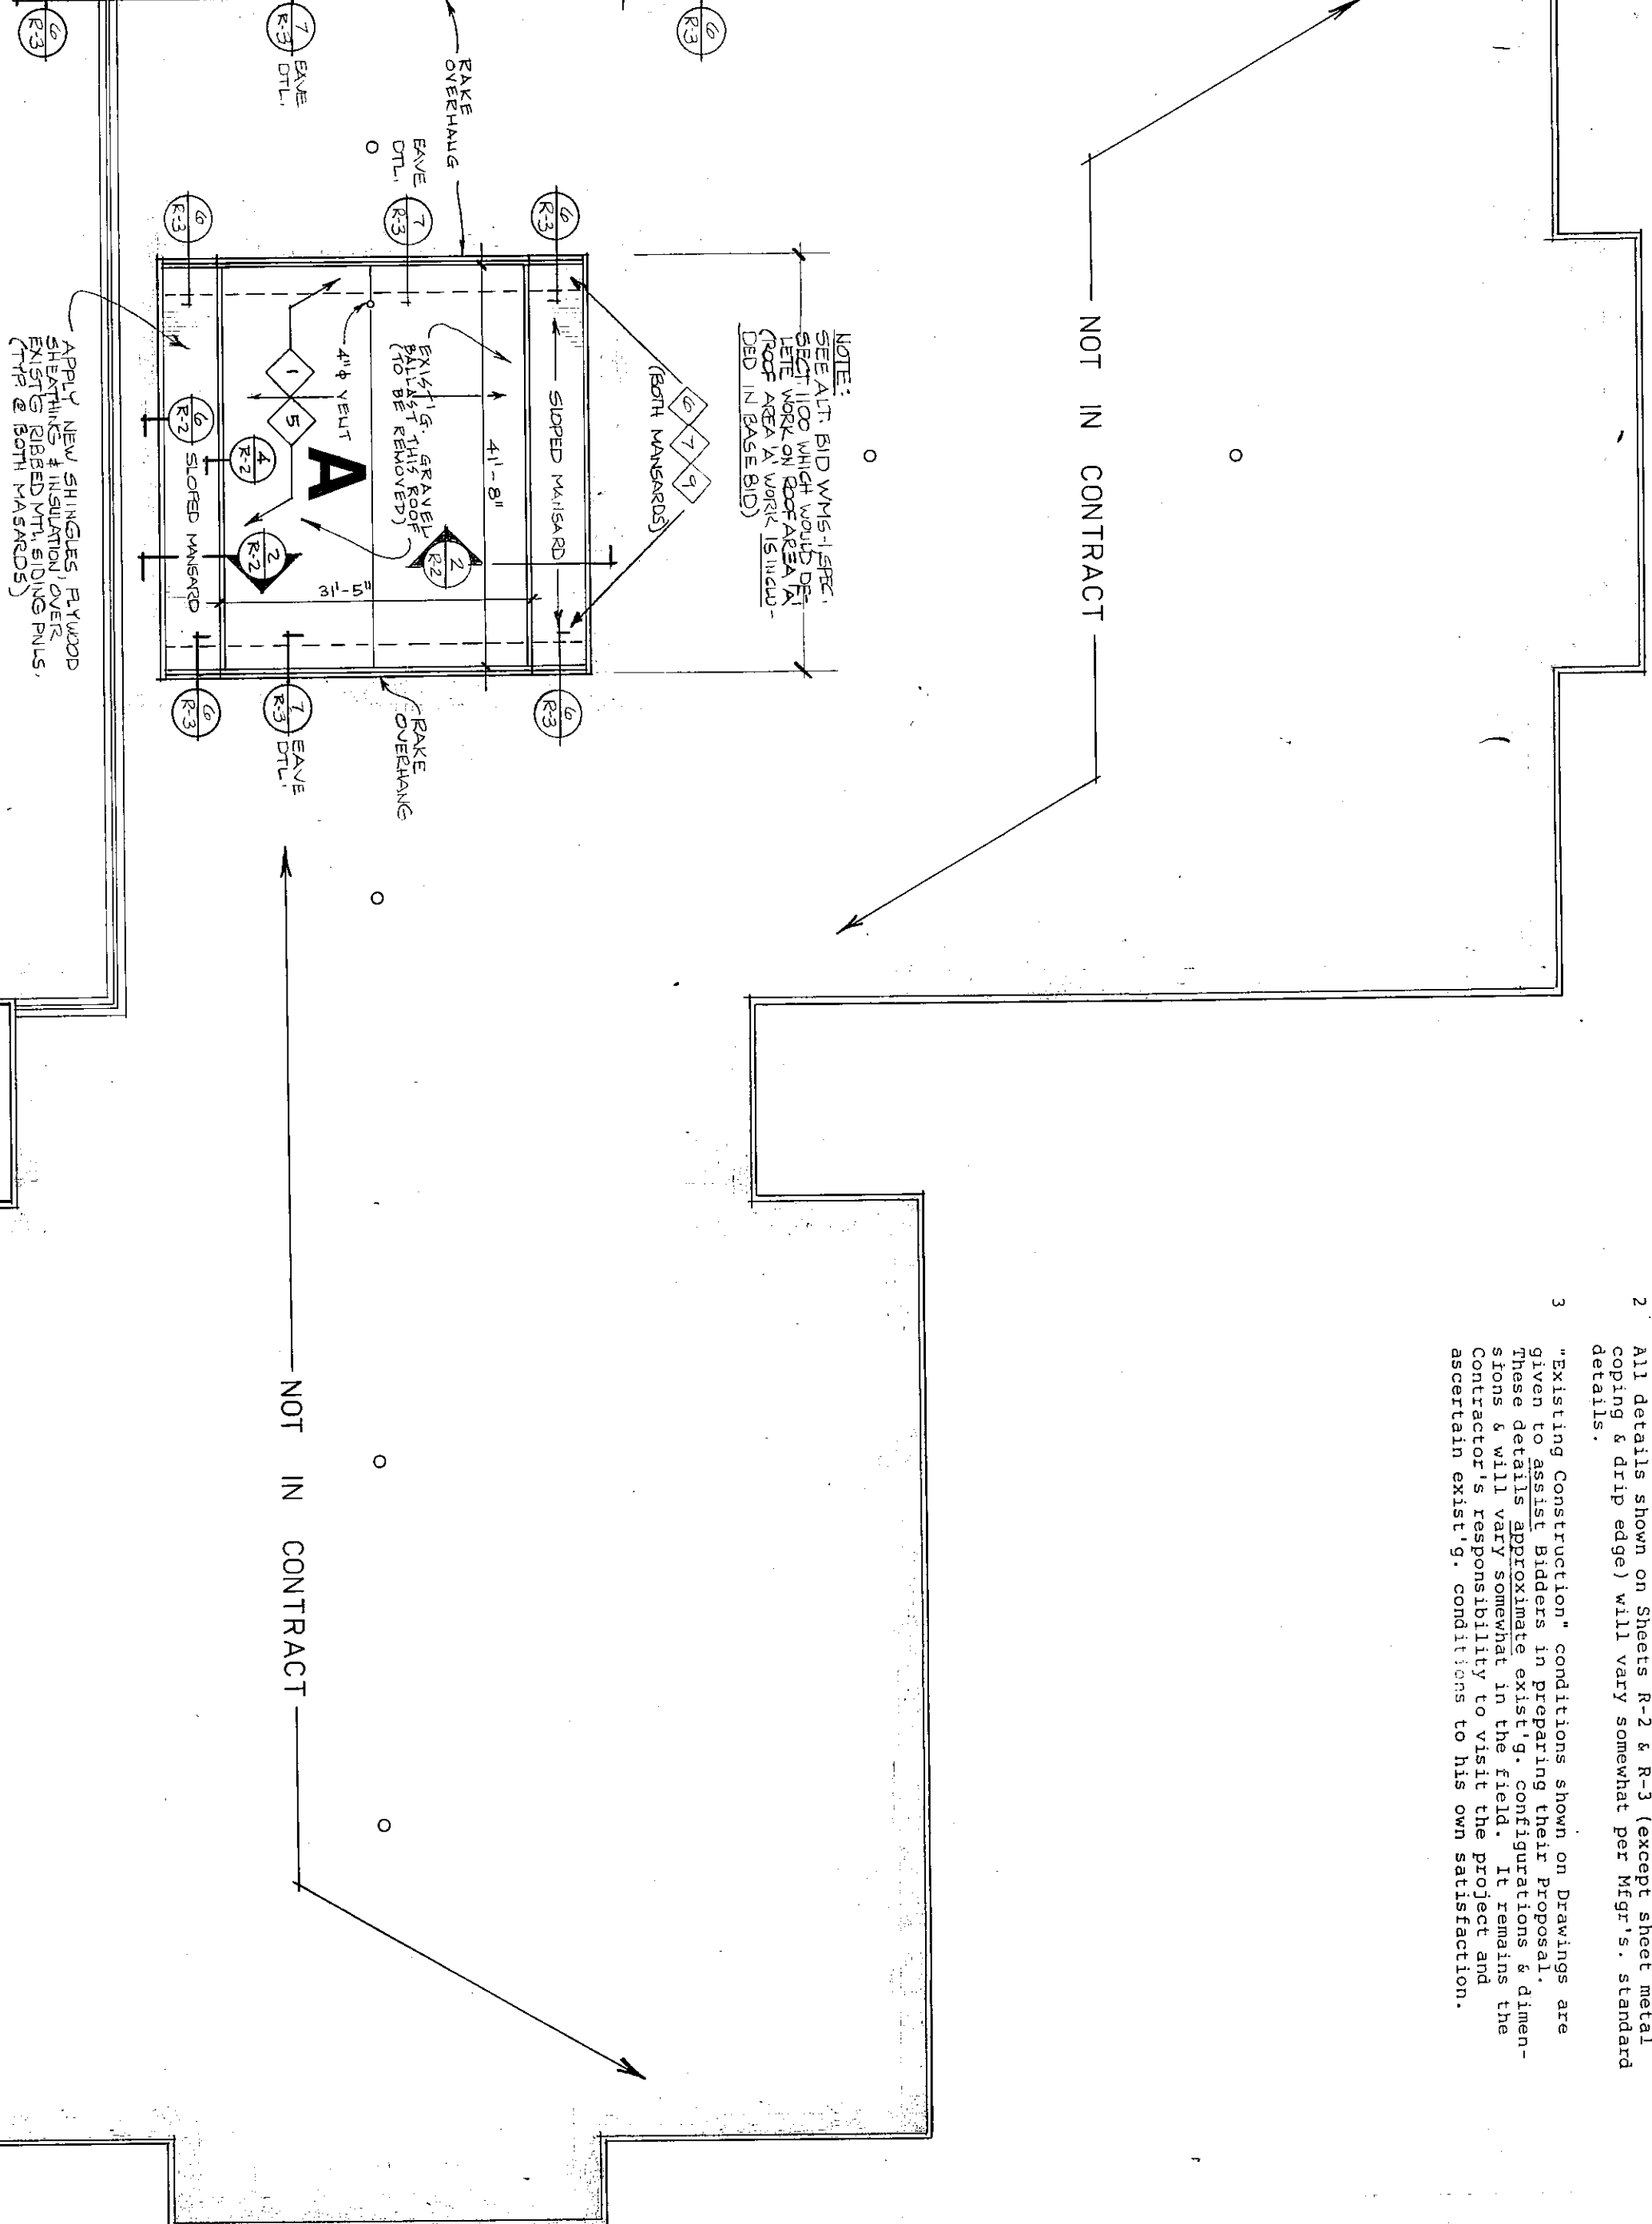
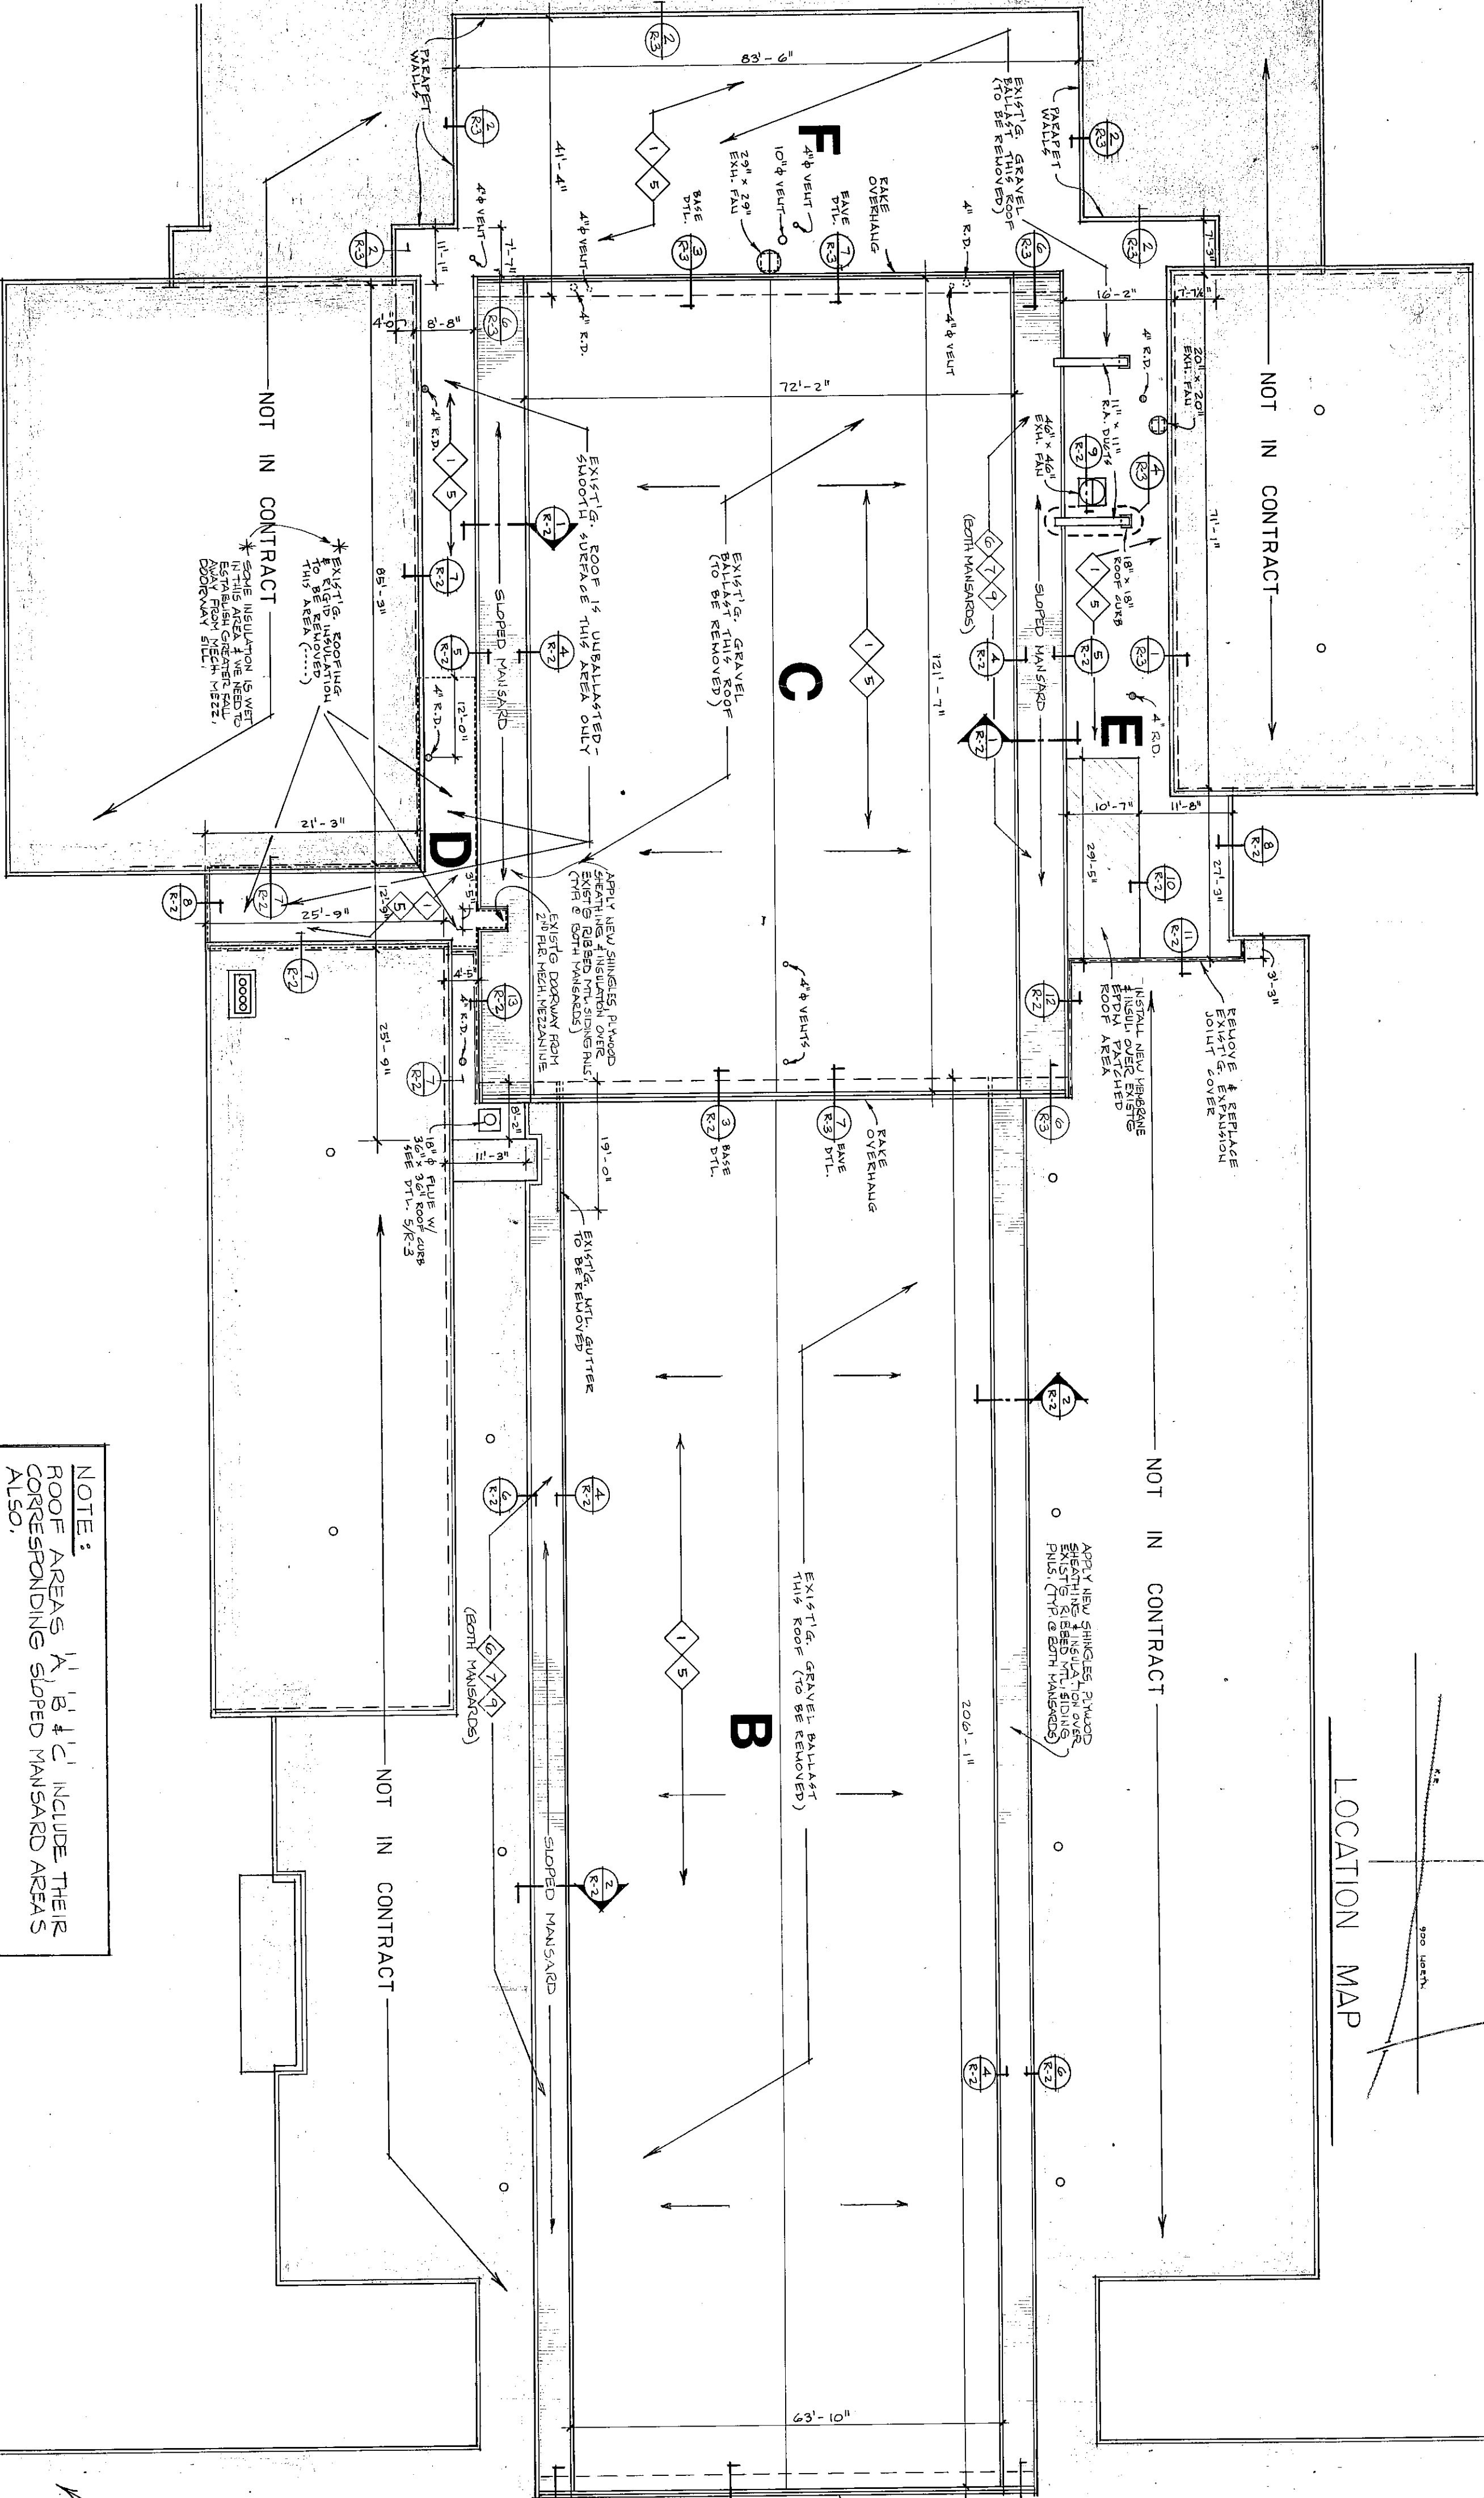


DUNELAND SCHOOL BOARD	
<u>RAYMOND YAGELSKI JR.</u>	<u>TERRY K. HESTAND</u>
president	vice pres.
<u>JOHN W. KROFT</u>	<u>ROBERT G. MATTHYS</u>
secretary	member
<u>DONALD E. MEEK</u>	
	member

SCKHARD, SUPERINTENDENT
 S, BOARD ATTORNEY
 chesterton, indiana

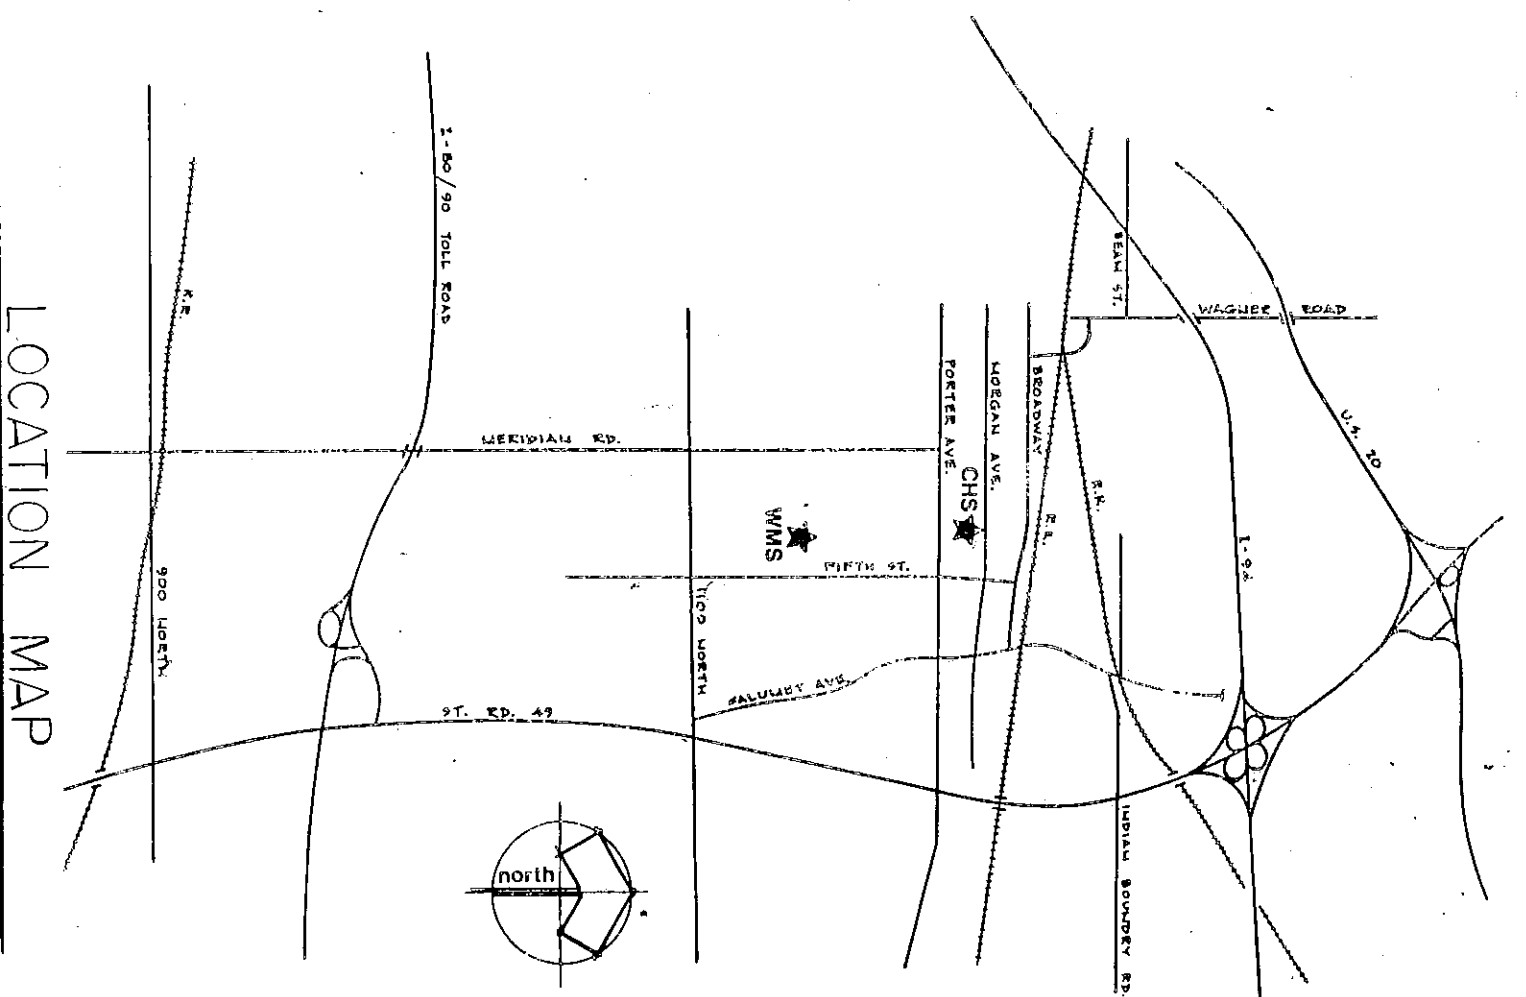

WESTCHESTER MIDDLE SCHOOL ROOF NOTES

DEMOLITION NOTES:

- △ Remove existing metal flashing/ or drip edge.
- △ Add existing vent & fan curb if req'd. as shown to maintain min 8" h. above new roof.
- △ Generosity: Power sweep off existing, ballast where shown & cut out major debris areas.
- △ Existing expansion joint cover to be removed.
- △ Existing roofing & insulation to be removed.
(WHERE NOTED ONLY)


- 1 New exterior blocking, minimal 1" & 2" thickness as detailed. Spike or screw to existing construction for 1:100 uplift testing.
- 2 New flashing strip bonded per MFG's recommendations.
- 3 New 1/2" thick insulation over blocking.
- 4 New 2" faced isogypsum insulation over insulated roof areas. Membrane or vapor insulation in Rafter 1 placed (insulated membrane System).
- 5 New 1/4" faced isogypsum insulation $\frac{1}{2}$ 2 x 4 furring.
- 6 New 1/2" C/D exterior plywood sheathing.
- 7 New Expanded-plant 60 expansion joint.
- 8 New 1/2" x 6" x 1/2" aluminum angles (Spec. 7500) over 30g steel.
- 9 New 2" precast reinforced masonry as shown. (Rafter 1/4" to 1" in 1/4").
- 10 New 60# precasted pipe flashing.
- 11 New lead-reinforced pipe flashing.
- 12 New expansion Panel 15, 3/8" x 1/2" x 1/2" prefinished aluminum 5/16" thick exterior plywood siding. (Use rating of 150 lbs/ft² for 15 min fire rating or prefinished 30 min fire rating).

GENERAL NOTES:

- [illegible]

ROOF PLAN

WESTCHESTER MIDDLE SCHOOL PARTIAL REROOFING
DUNELAND SCHOOL CORPORATION **CHESTERTON, INDIANA**
 aerometta & kinel architects, inc. **chesterton, indiana**

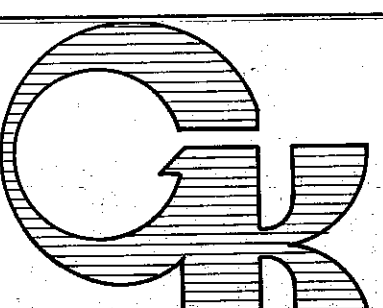

DATE 3/28/88.

SCALE
1/16" = 1'-0"

DRAWN TIA

JOB	9901
-----	------

SHEET

5

10

OF 5 SHEETS

WMS

SET #3

KEY PLAN

OF
3
SHEET

DAVID J. KINELL
REGISTERED
No. 3147
STATE OF
INDIANA
ARCHITECT

REVISIONS BY

BY | IONS