

CHESTERTON HIGH SCHOOL WINDOWWALL REPLACEMENT

DUNELAND SCHOOL CORPORATION

CHESTERTON, INDIANA

DUNELAND SCHOOL BOARD

RAYMOND YAGELSKI JR.

president

TERRY K. Hiestand

vice pres.

JOHN W. KROFT

secretary

ROBERT G. MATTHYS



member

DR. KARL H. SPECKHARD, SUPERINTENDENT

MICHAEL C. HARRIS, BOARD ATTORNEY

geronetta & kinel architects, inc.

chesterton, indiana

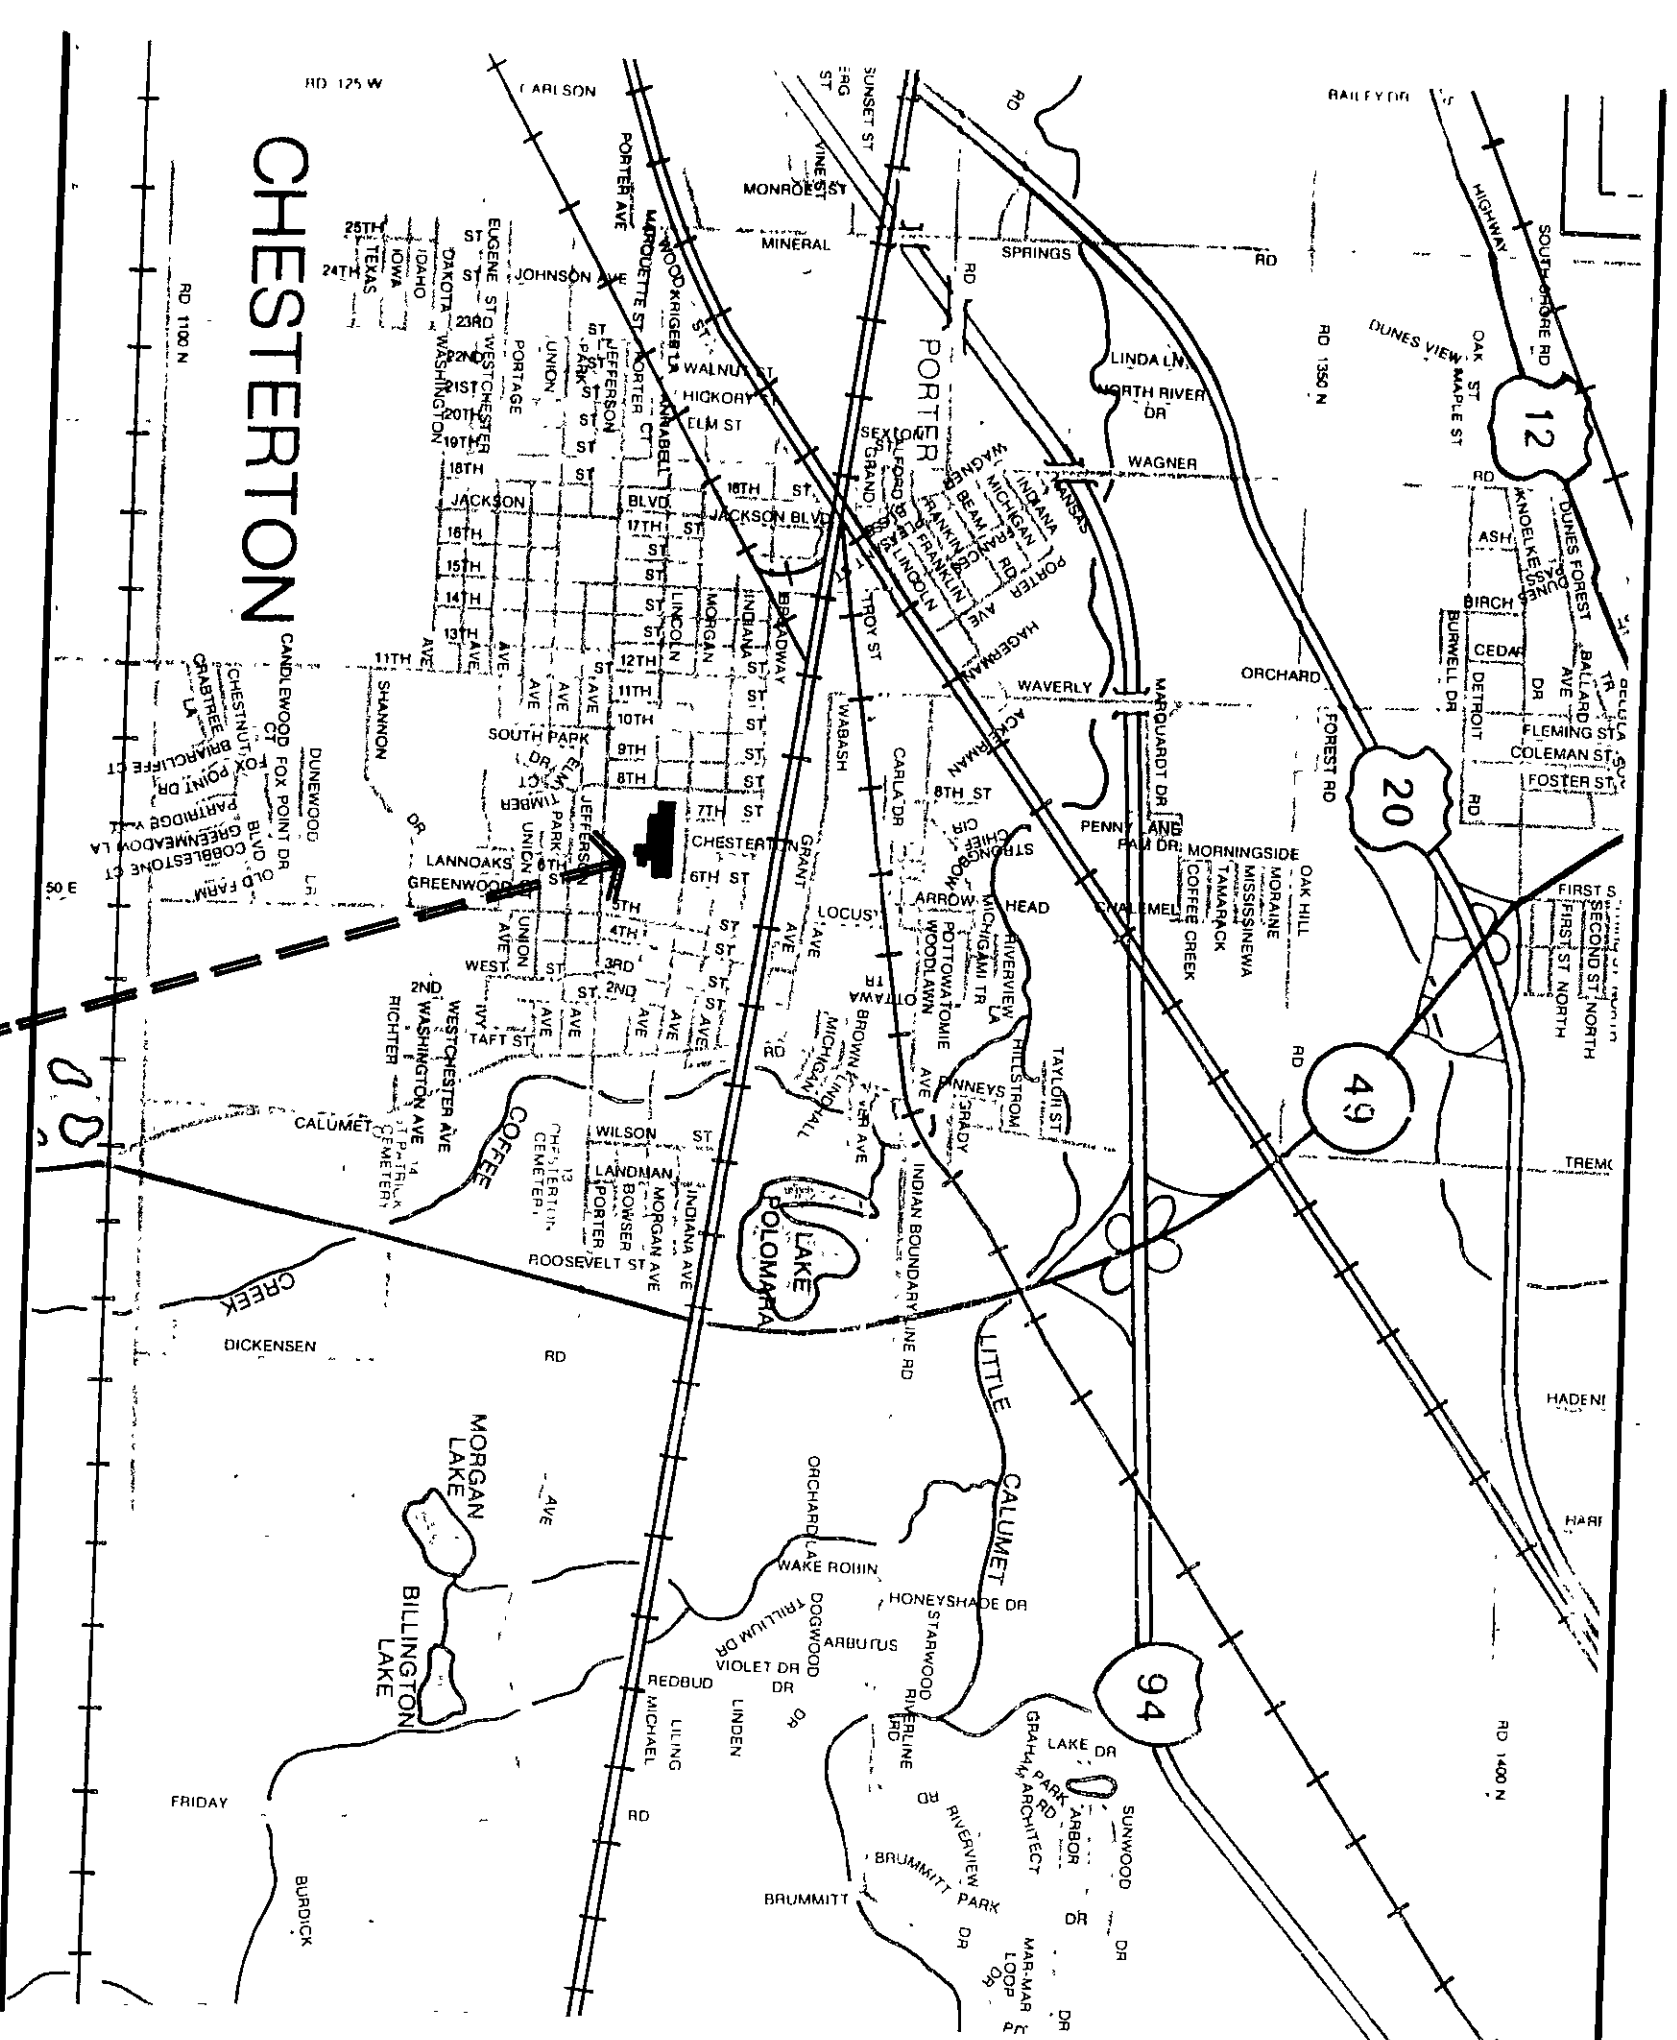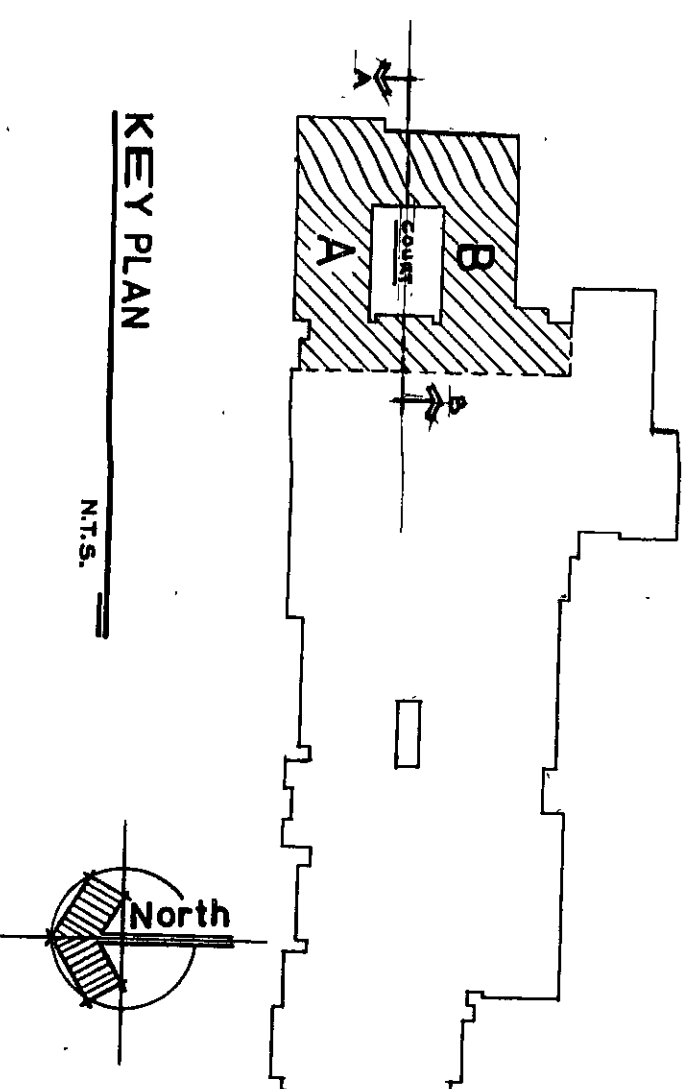

DRAWING INDEX

A-1	Title Sheet
A-2	Floor Plan - Section "A"
A-3	Floor Plan - Section "B"
A-4	Exterior Elevations
A-5	Windowwall Details
A-6	Windowwall Details

TITLE SHEET

CHESTERTON HIGH SCHOOL WINDOWWALL REPLACEMENT
DUNELAND SCHOOL CORPORATION
geronetta & kinel architects, inc.
chesterton, indiana



REVISIONS BY

DATE 2-16-88

SCALE AS NOTED

DRAWN SPV

JOB 8801-d

SHEET



8801-C-01

Set # 24

A-1