


FIRST FLOOR PLAN
GOLDSBOROUGH GYM AREA


1/8"=1'-0"

north

NOTE: ROOM LABELS SHOWN
ARE FOR INFORMATION ONLY
AND DO NOT CONSTITUTE A
PART OF THE CONTRACT.

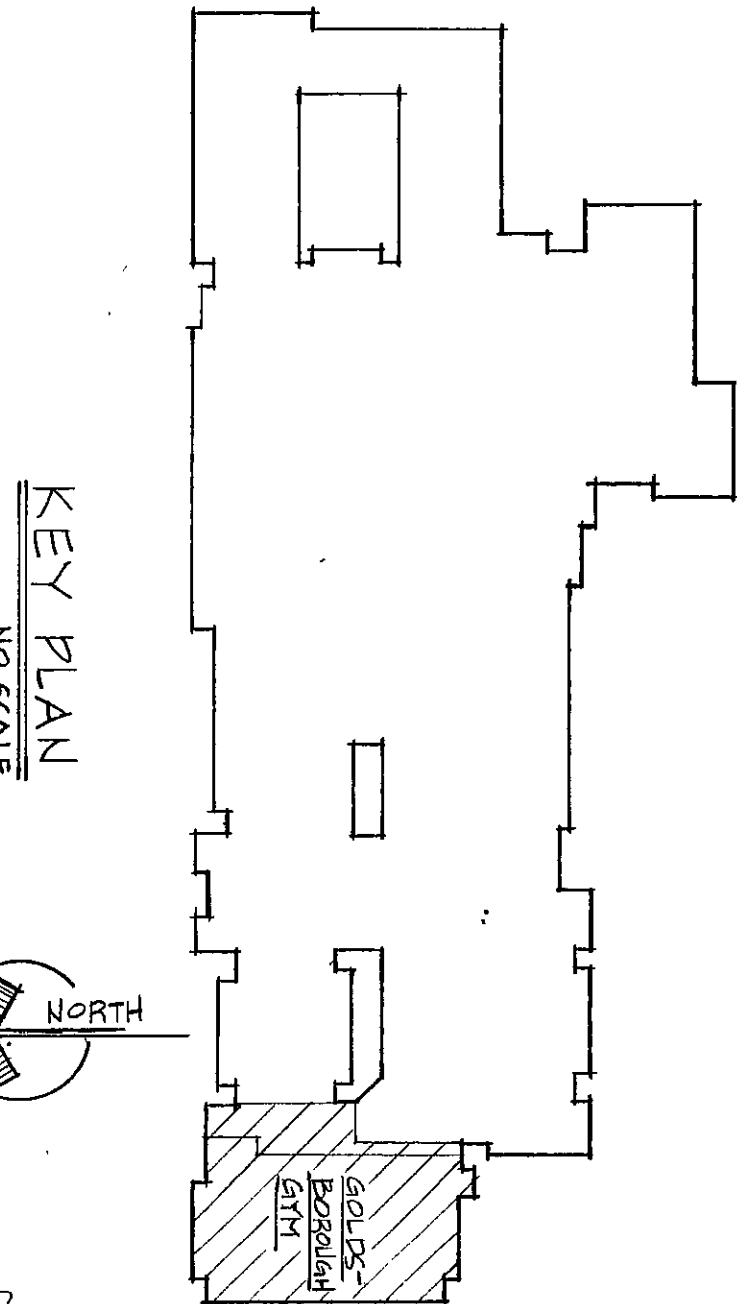

KEY PLAN
NO SCALE

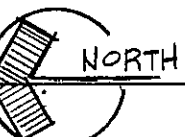

90-F-01

DIMENSIONS SHOWN ON PLANS ARE GIVEN TO ASSIST BIDDERS IN
PREPARING THEIR FLOOR COVERING REFERENCE PROPOSALS.
THESE DIMENSIONS ARE APPROXIMATE AND DO NOT CONSTITUTE A
WARRANTY OF ANY KIND. THE CONTRACTOR SHALL BE RESPONSIBLE FOR
VERIFYING THE ACTUAL EXISTING CONDITIONS AND DIMENSIONS TO HIS
OWN SATISFACTION PRIOR TO SUBMITTING HIS BID PROPOSAL.

SEE ACCOMPANYING DUNELAND SCHOOL CORP. SUMMER 1990
RENOVATION PROJECTS DETAIL BOOKLET, SECTION "FC" FOR FLOOR
COVERING DETAILS AND SECTIONS.

FLOOR COVERING FINISH SCHEDULE						
ROOM NAME	EXISTING FLOORING	EXISTING BASE			DESIGNATION OR MARK	
		N	S	E		
- F I R S T F L O O R -						
N.W. TICKET BOOTH	12"x12" V. Tile	4"V.	4"V.	4"V.	NOTE 1	
NORTH LOBBY	"	"	"	"	NOTE 1	
NORTH CONCESSION	"	"	"	"	NOTE 1	
NORTH CORRIDOR	"	"	"	"	NOTE 1	
NORTH CORRIDOR	"	"	"	"	NOTE 1	
EAST CORRIDOR	"	"	4"V.	4"V.	NOTE 1, 2	
SOUTH CORRIDOR	"	4"V.	"	"	NOTE 1, 2	
STAIR LOBBY	"	"	4"V.	4"V.	NOTE 1	
SOUTH CONCESSION	"	"	"	"	NOTE 1	
S.W. TICKET BOOTH	"	"	"	"	NOTE 1	
N.W. STAIR	Rubber Treads & Rubber Covers	"	"	"	NOTE 4	
N.E. STAIR	"	"	"	"	NOTE 4	
S.E. STAIR	"	"	"	"	NOTE 4	
S.W. STAIR	"	"	"	"	NOTE 4	
- S E C O N D F L O O R -						
COACHES LOUNGE	12"x12" V. Tile	4"V.	4"V.	4"V.	NOTE 3	
N.W. VESTIBULE	12"x12" V. Tile & Rub. Treads/Risers	"	"	"	NOTE 1, 4	
N.E. VESTIBULE	"	"	"	"	NOTE 1, 4	
S.E. VESTIBULE	12"x12" V. Tile	"	"	"	NOTE 1	
S.W. VESTIBULE	"	"	"	"	NOTE 1	
SOUTH HALLWAY	"	"	"	"	NOTE 1	

- FLOOR COVERING NOTES:
1. REMOVE EXISTING 4" V. BASE ALL WALLS. INSTALL NEW 1" TIE FLOOR COVERS (CLEAN/REP. FIRST). INSTALL NEW 6" V. BASE ALL WALLS.
 2. INSTALL NEW 4" V. BASE AT TOE TRIM HEIGHT OF BASE AS REQUIRED.
 3. REMOVE EXISTING 4" V. BASE ALL WALLS. INSTALL NEW CARPET OVER EXISTING 4" V. BASE (CLEAN/REP. FIRST). INSTALL NEW 6" V. BASE ALL WALLS.
 4. REMOVE EXISTING RUBBER STAIR TREADS AND RUBBER RISERS. INSTALL NEW RUBBER TREADS AND RUBBER RISERS (CLEAN/REP. FIRST).
 5. SEE SPECIFICATION SECTION 1610 "FLOORING" AND 1620 "CARPET" FOR ADDITIONAL INFORMATION.



CHS FIRST FLOOR FLOOR COVERING PLAN
SUMMER 1990 INTERIOR RENOVATION PROJECTS
DUNELAND SCHOOL CORPORATION
gerometta & kinel architects, inc. chesterton, indiana

DATE: Feb. 4, 1990
SCALE: 1/8" = 1'-0"
DRAWN: R.B.
JOB: 9001
SHEET: 11
SHEETS