


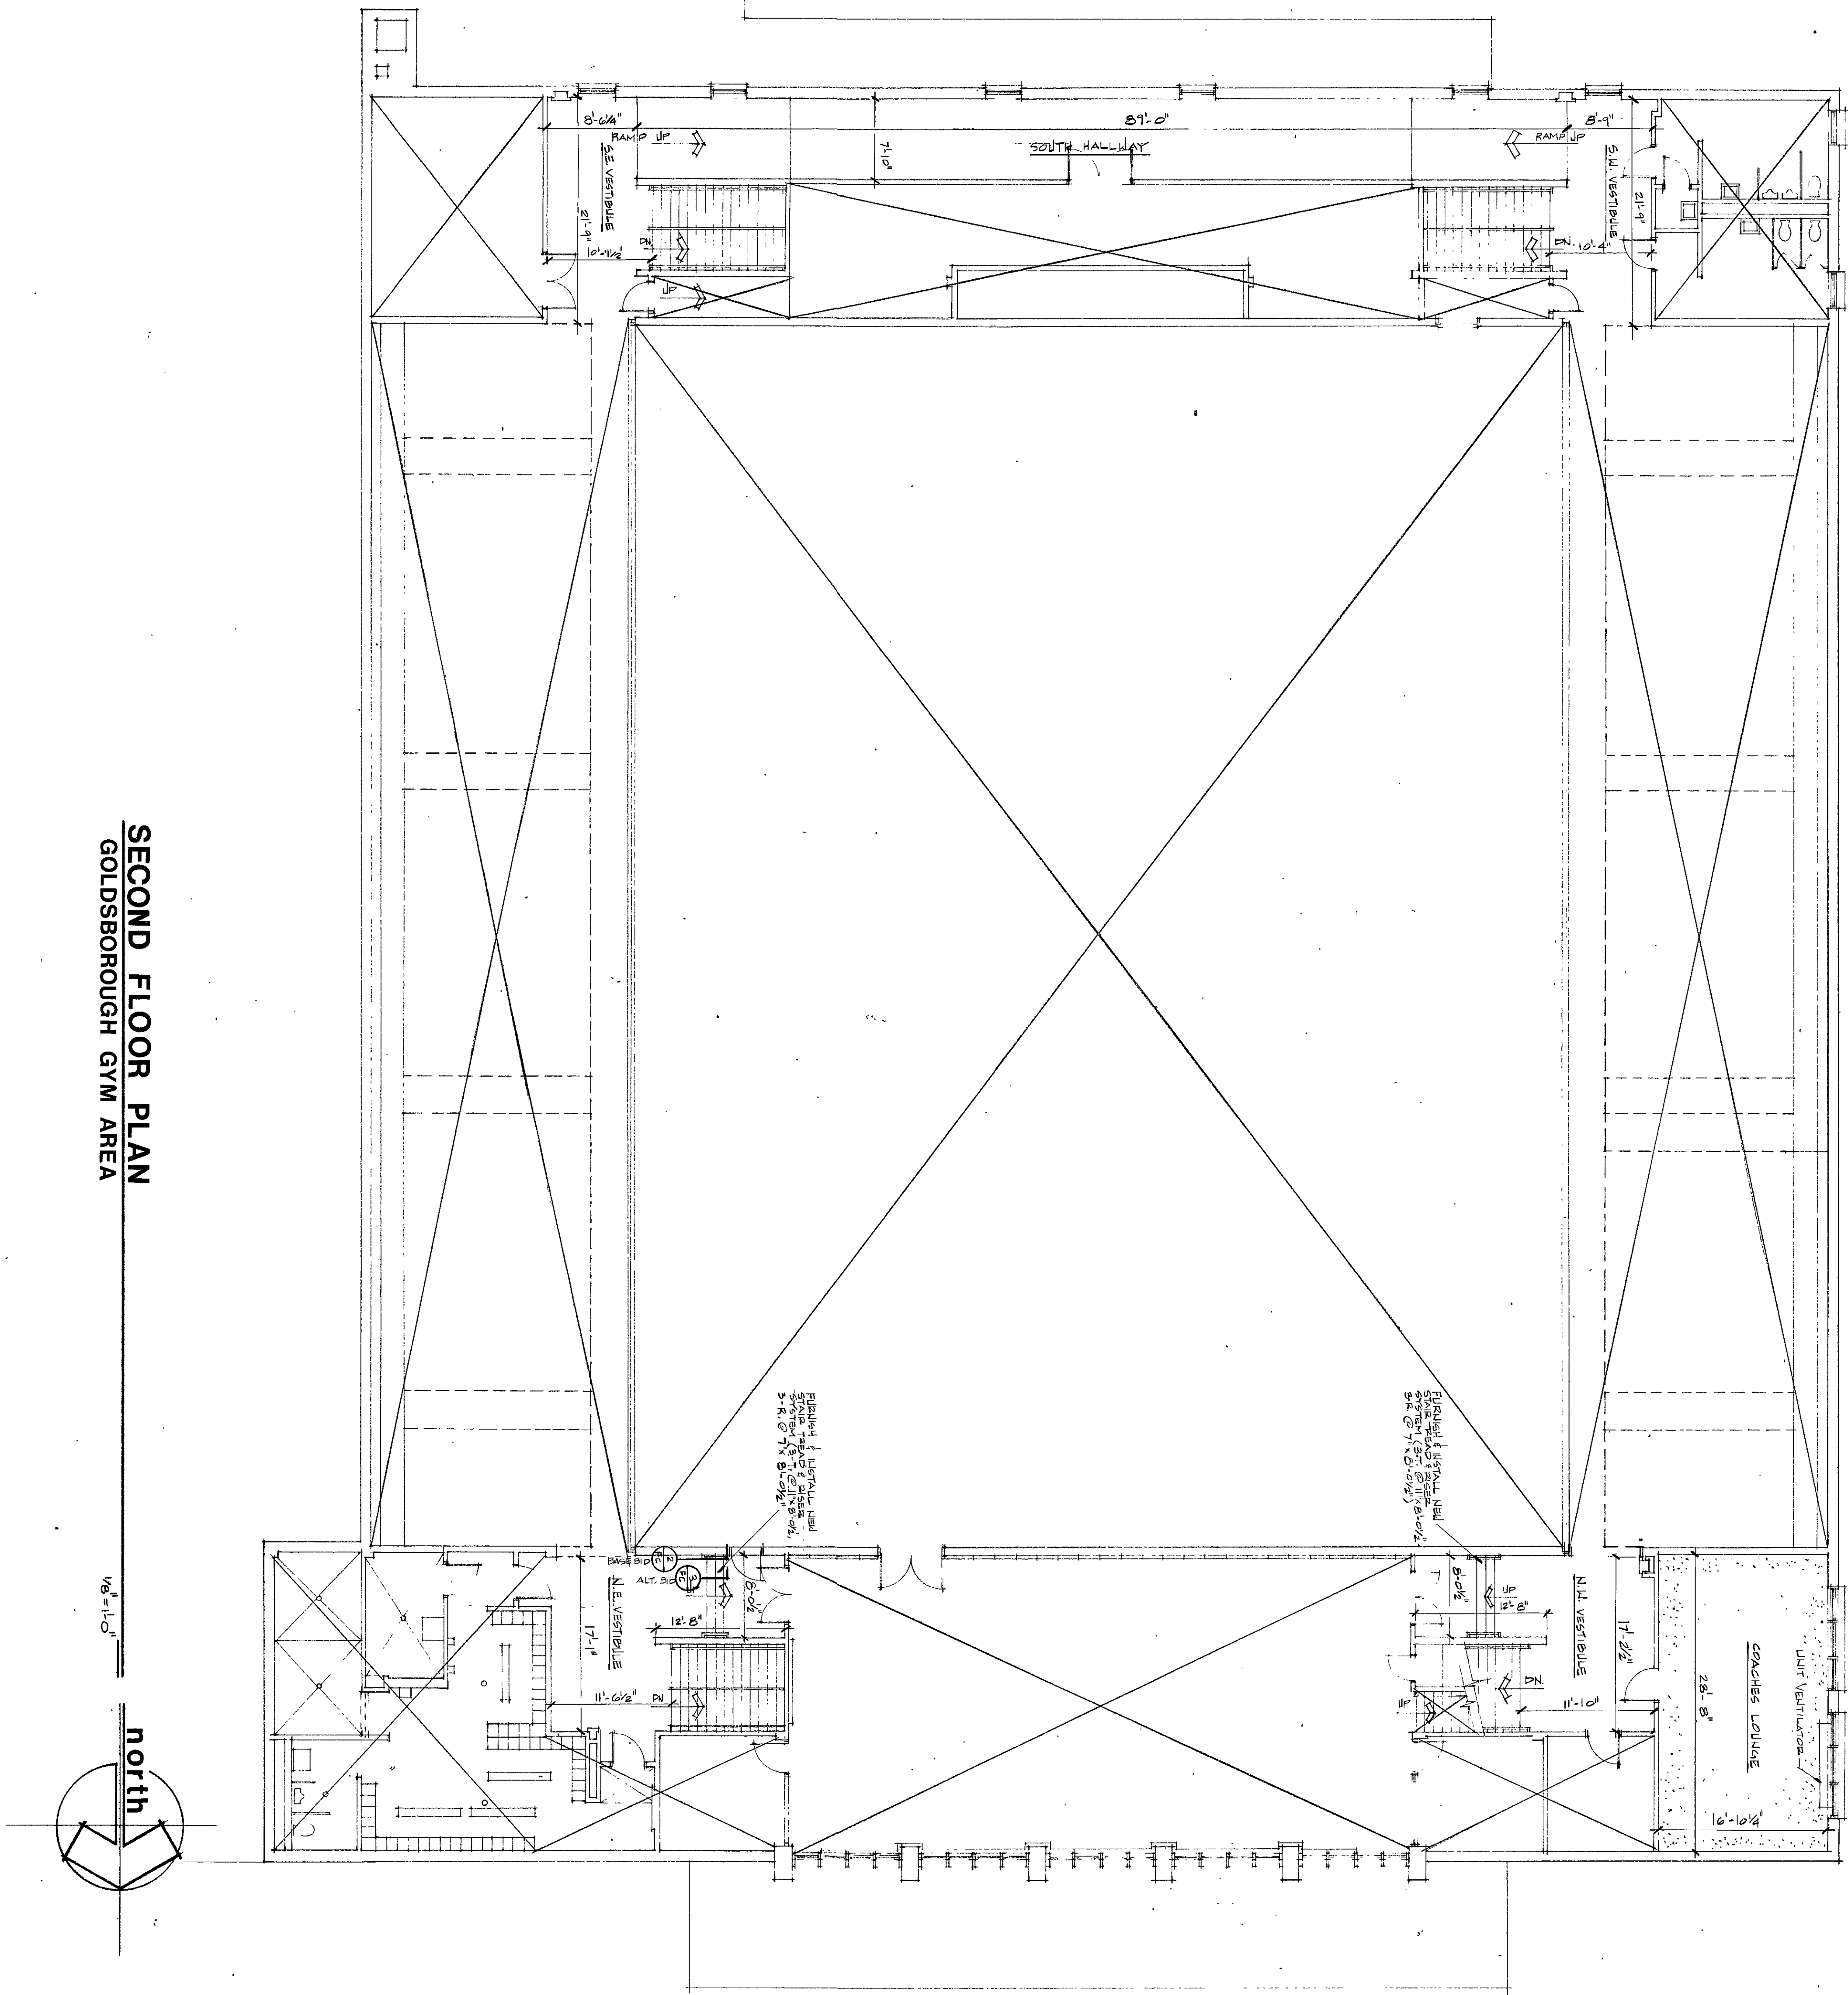

SECOND FLOOR PLAN
GOLDSBOROUGH GYM AREA


1/8" = 1'-0"

north

DIMENSIONS SHOWN ON PLANS ARE GIVEN TO ASSIST BIDDERS IN PREPARING THEIR FLOOR COVERING REPLACEMENT PROPOSALS. DIMENSIONS MAY VARY SOMEWHAT WHEN CHECKED IN THE FIELD AND CONTRACTOR'S RESPONSIBILITY TO VISIT THE PROJECT AND ASCERTAIN ACTUAL EXISTING CONDITIONS AND DIMENSIONS TO HIS OWN SATISFACTION PRIOR TO SUBMITTING HIS BID PROPOSAL.111

SEE ACCOMPANYING DUNELAND SCHOOL CORP. SUMMER 1990 RENOVATION PROJECTS DETAIL BOOKLET, SECTION 'FC' FOR FLOOR COVERING DETAILS AND SECTIONS.

KEY PLAN
NO SCALE

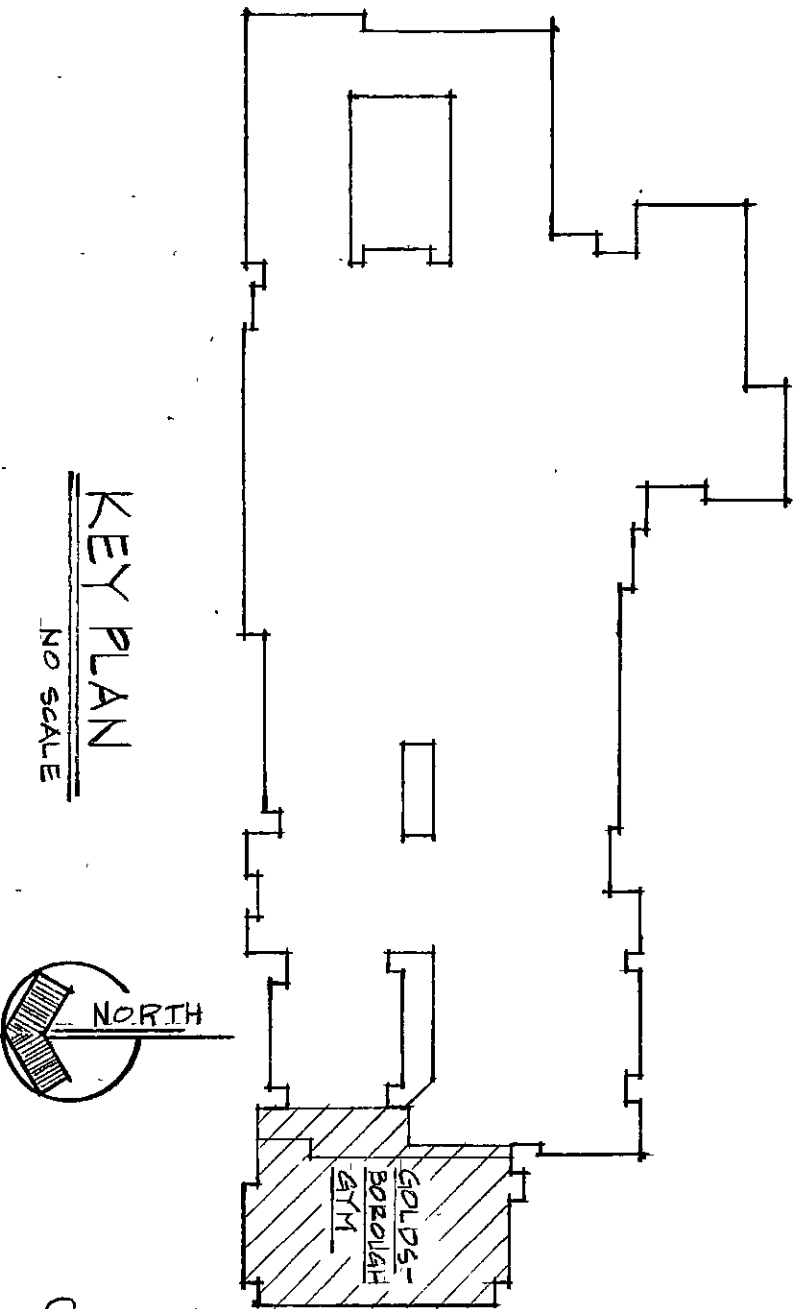

90-F-02