

SUMMER 1990 RENOVATION PROJECTS

DUNELAND SCHOOL CORPORATION

CHESTERTON, INDIANA

DUNELAND SCHOOL BOARD

JOHN W. KROFT	president	ROBERT G. MATTHYS	vice pres.
RAYMOND YAGELSKI JR.	secretary	TERRY K. HESTAND	treasurer
MICHAEL J. GRIFFIN	member		

DR. KENNETH L. PAYNE, SUPERINTENDENT

MICHAEL C. HARRIS, BOARD ATTORNEY

gerometta & kinel architects, inc.

chesterton, indiana

INDEX OF DRAWINGS


SUMMER 1990 RENOVATION PROJECTS

DUNELAND SCHOOL CORPORATION CHESTERTON, INDIANA

R-1	CHS REROOFING PLANS & NOTES	CONTRACT #1 CHESTERTON H.S. REROOFING
W-1	CHS WINDOWALL REPLACEMENT PLANS & ELEVATIONS	CONTRACT #2 CHESTERTON H.S. WINDOWALL REPLACEMENT
W-2	CHS ALUM. ENTRY REPLACEMENT PLANS & ELEVATIONS	CONTRACT #3 CHESTERTON H.S. ALUM. ENTRY REPLACEMENT
A-1	RESTROOM IMPROVEMENTS (CHS, WMS, LMS, YES, LES, BRES & BABS)	CONTRACT #4 RESTROOM IMPROVEMENTS (CHS, WMS, LMS, YES, BRES, BABS)
F-1	CHS FLOOR COVERINGS FIRST FLOOR PLAN & NOTES	CONTRACT #5 CHESTERTON H.S. FLOOR COVERINGS
F-2	CHS FLOOR COVERINGS SECOND FLOOR PLAN & NOTES	CONTRACT #6 CHESTERTON H.S. PAINTING
P-1	CHS PAINTING FIRST FLOOR PLAN	CONTRACT #7 CHESTERTON H.S. CEILING, LIGHTING & MOTORS
P-2	CHS PAINTING SECOND FLOOR PLAN	
E-1	CHS CELLINGS, LIGHTING & MOTORS: FIRST FLOOR PLAN	
E-2	CHS CELLINGS, LIGHTING & MOTORS: SECOND FLOOR PLAN	

SCHOOL ADDRESSES

BRIMMIE ELEMENTARY SCHOOL 2500 Indian Boundary Rd., Chesterton
CHESTERTON HIGH SCHOOL 651 W. Morgan Ave., Chesterton
YOST ELEMENTARY SCHOOL 100 W. Dean St., Porter
BALLY ELEMENTARY SCHOOL 800 S. Fifth St., Chesterton
WESTCHESTER MIDDLE SCHOOL 1050 S. Fifth St., Chesterton
LIBERTY MIDDLE SCHOOL 50 W. Co. Rd. 300 N., Chesterton
LIBERTY ELEMENTARY SCHOOL 50 W. Co. Rd. 300 N., Chesterton

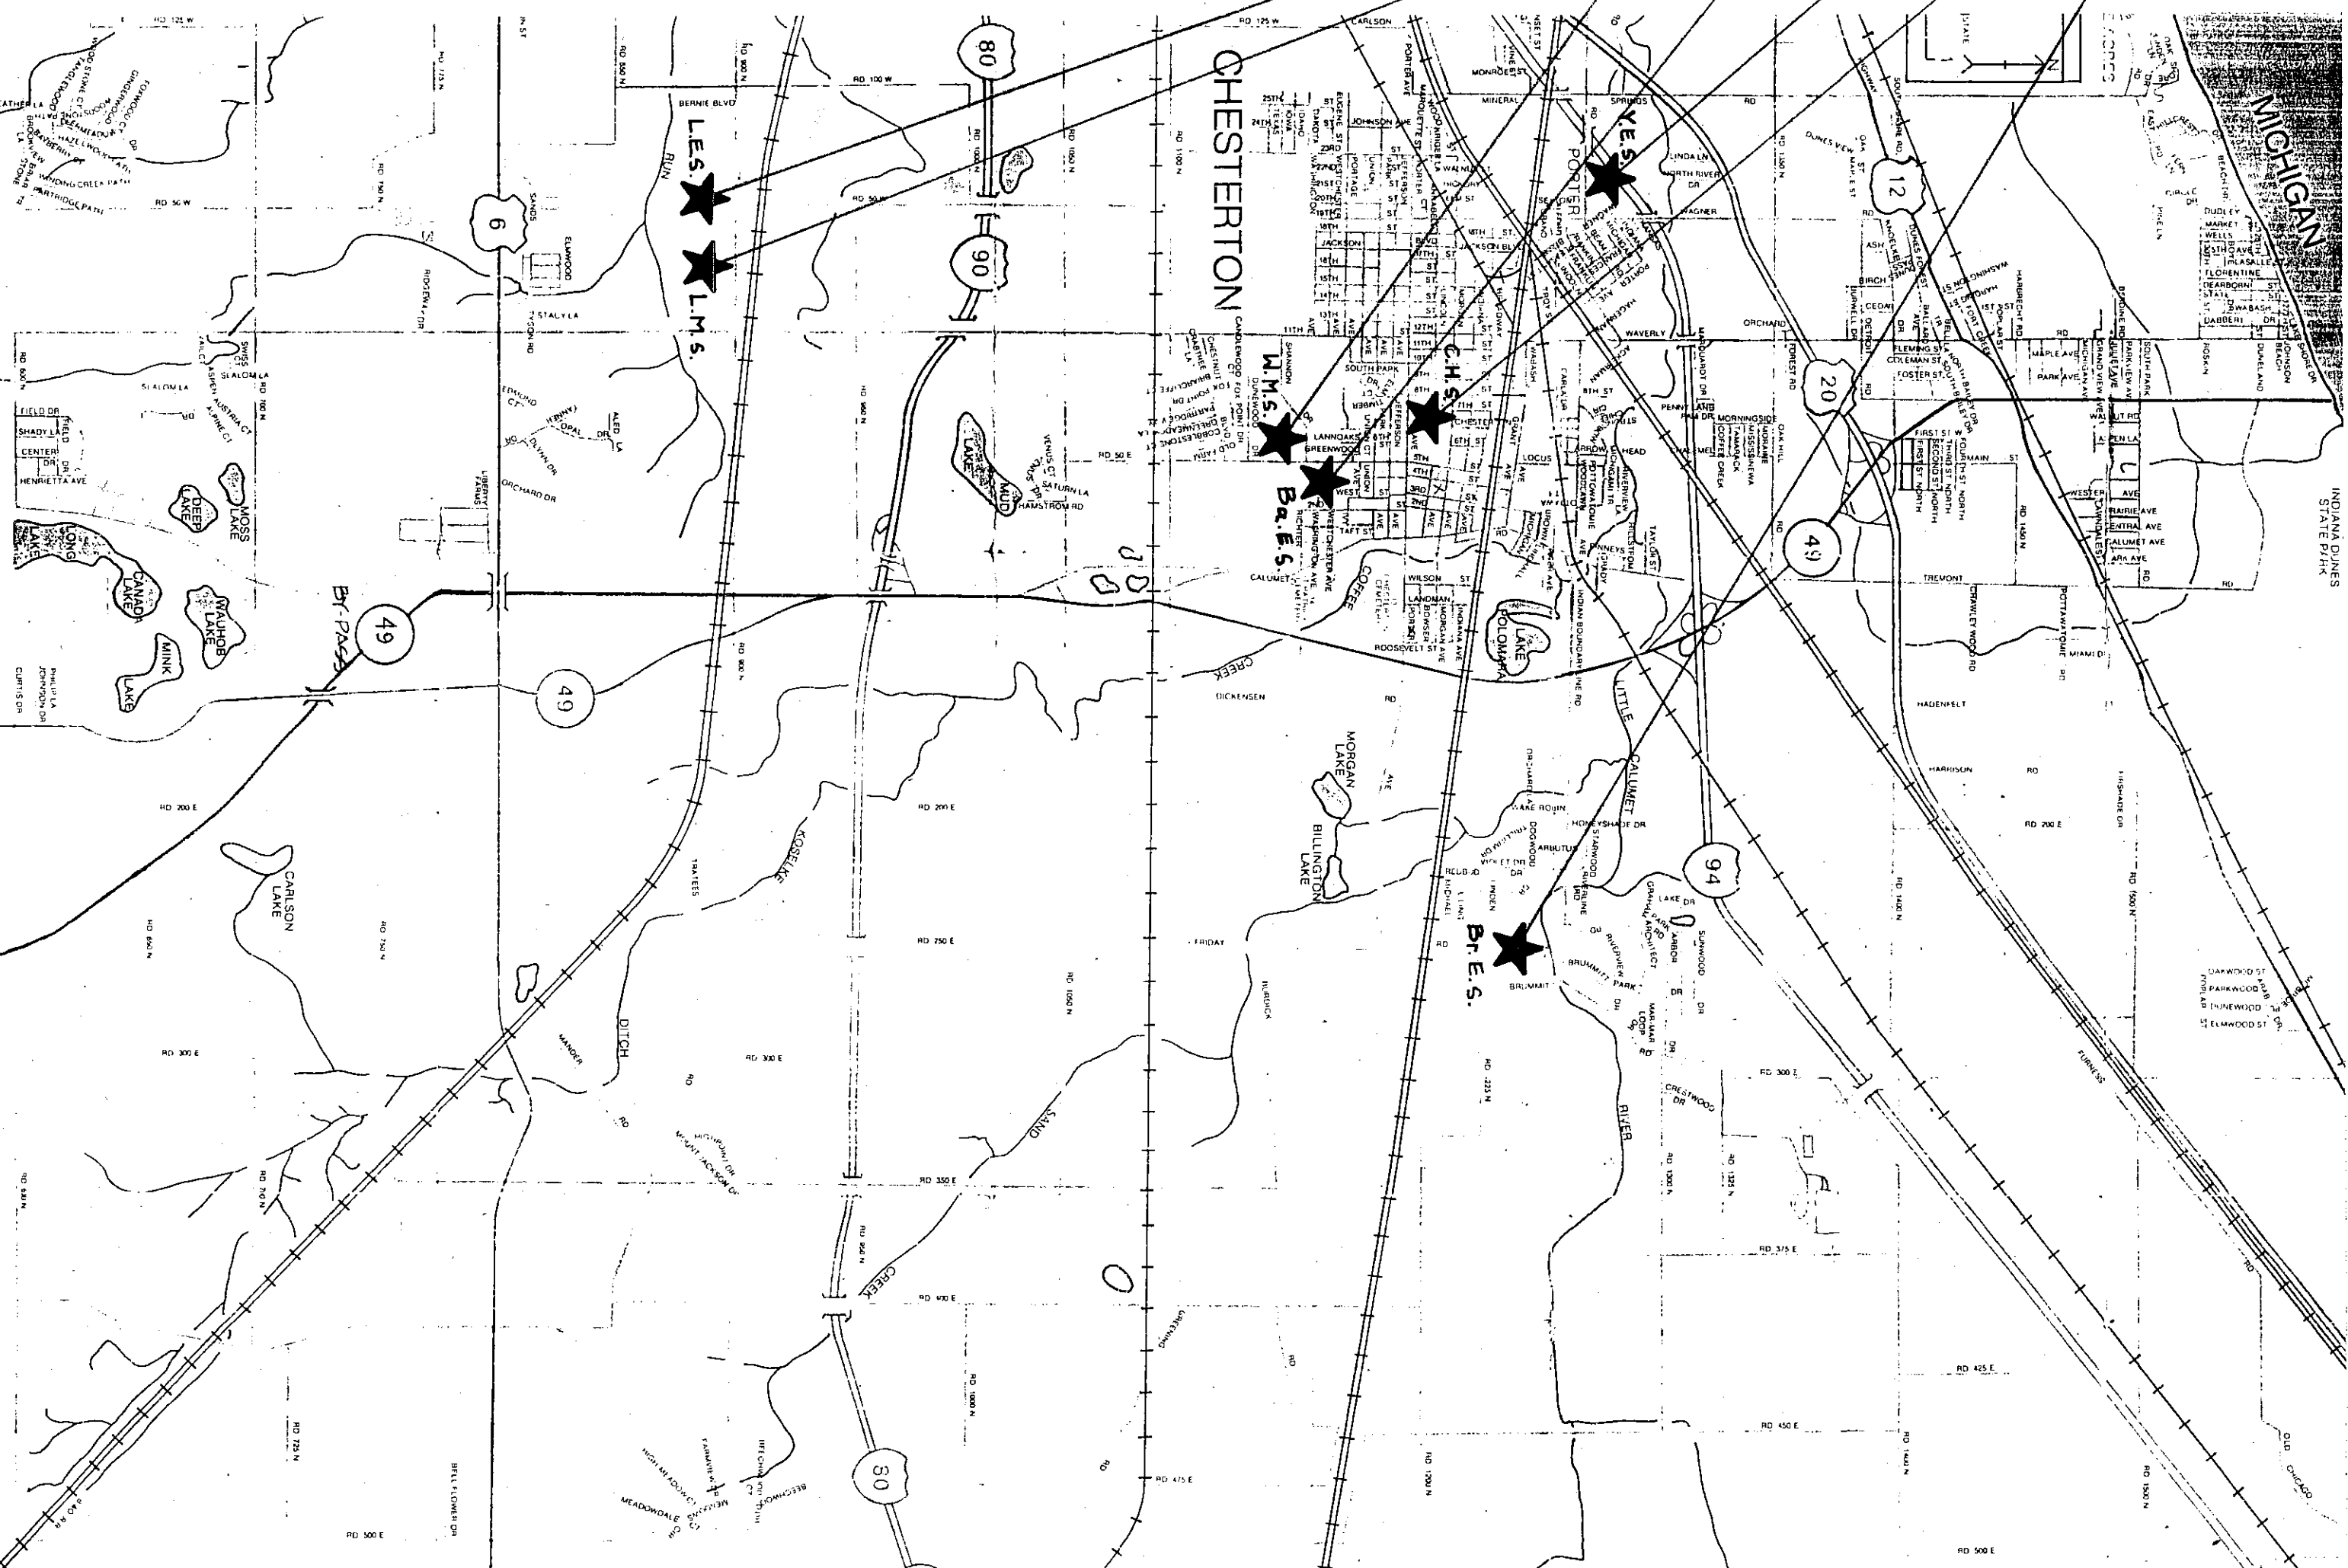

LOCATION MAP


1/2" = 1' SCALE

CHS: CHESTERTON HIGH SCHOOL
WMS: WESTCHESTER MIDDLE SCHOOL
LMS: LIBERTY MIDDLE SCHOOL
YES: YOST ELEMENTARY SCHOOL
LES: LIBERTY ELEMENTARY SCHOOL
BRES: BRIMMIE RENEWAL SCHOOL
BABS: BRIMMIE ACADEMIC BUILDING SCHOOL

TITLE SHEET

SUMMER 1990 DUNELAND RENOVATION PROJECTS
DUNELAND SCHOOL CORPORATION
gerometta & kinel architects, inc.

chesterton, indiana
chesterton, indiana

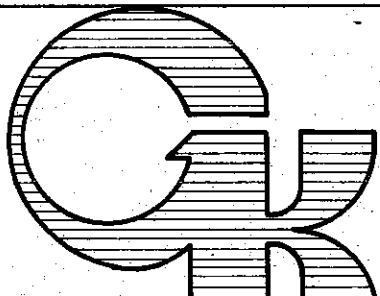

DATE	REVISED	SCALE	AS NOTED
NOV 1989			
DRAWN	BY		
SHEET	11		
TITLE			
BY			

REVISIONS	BY