

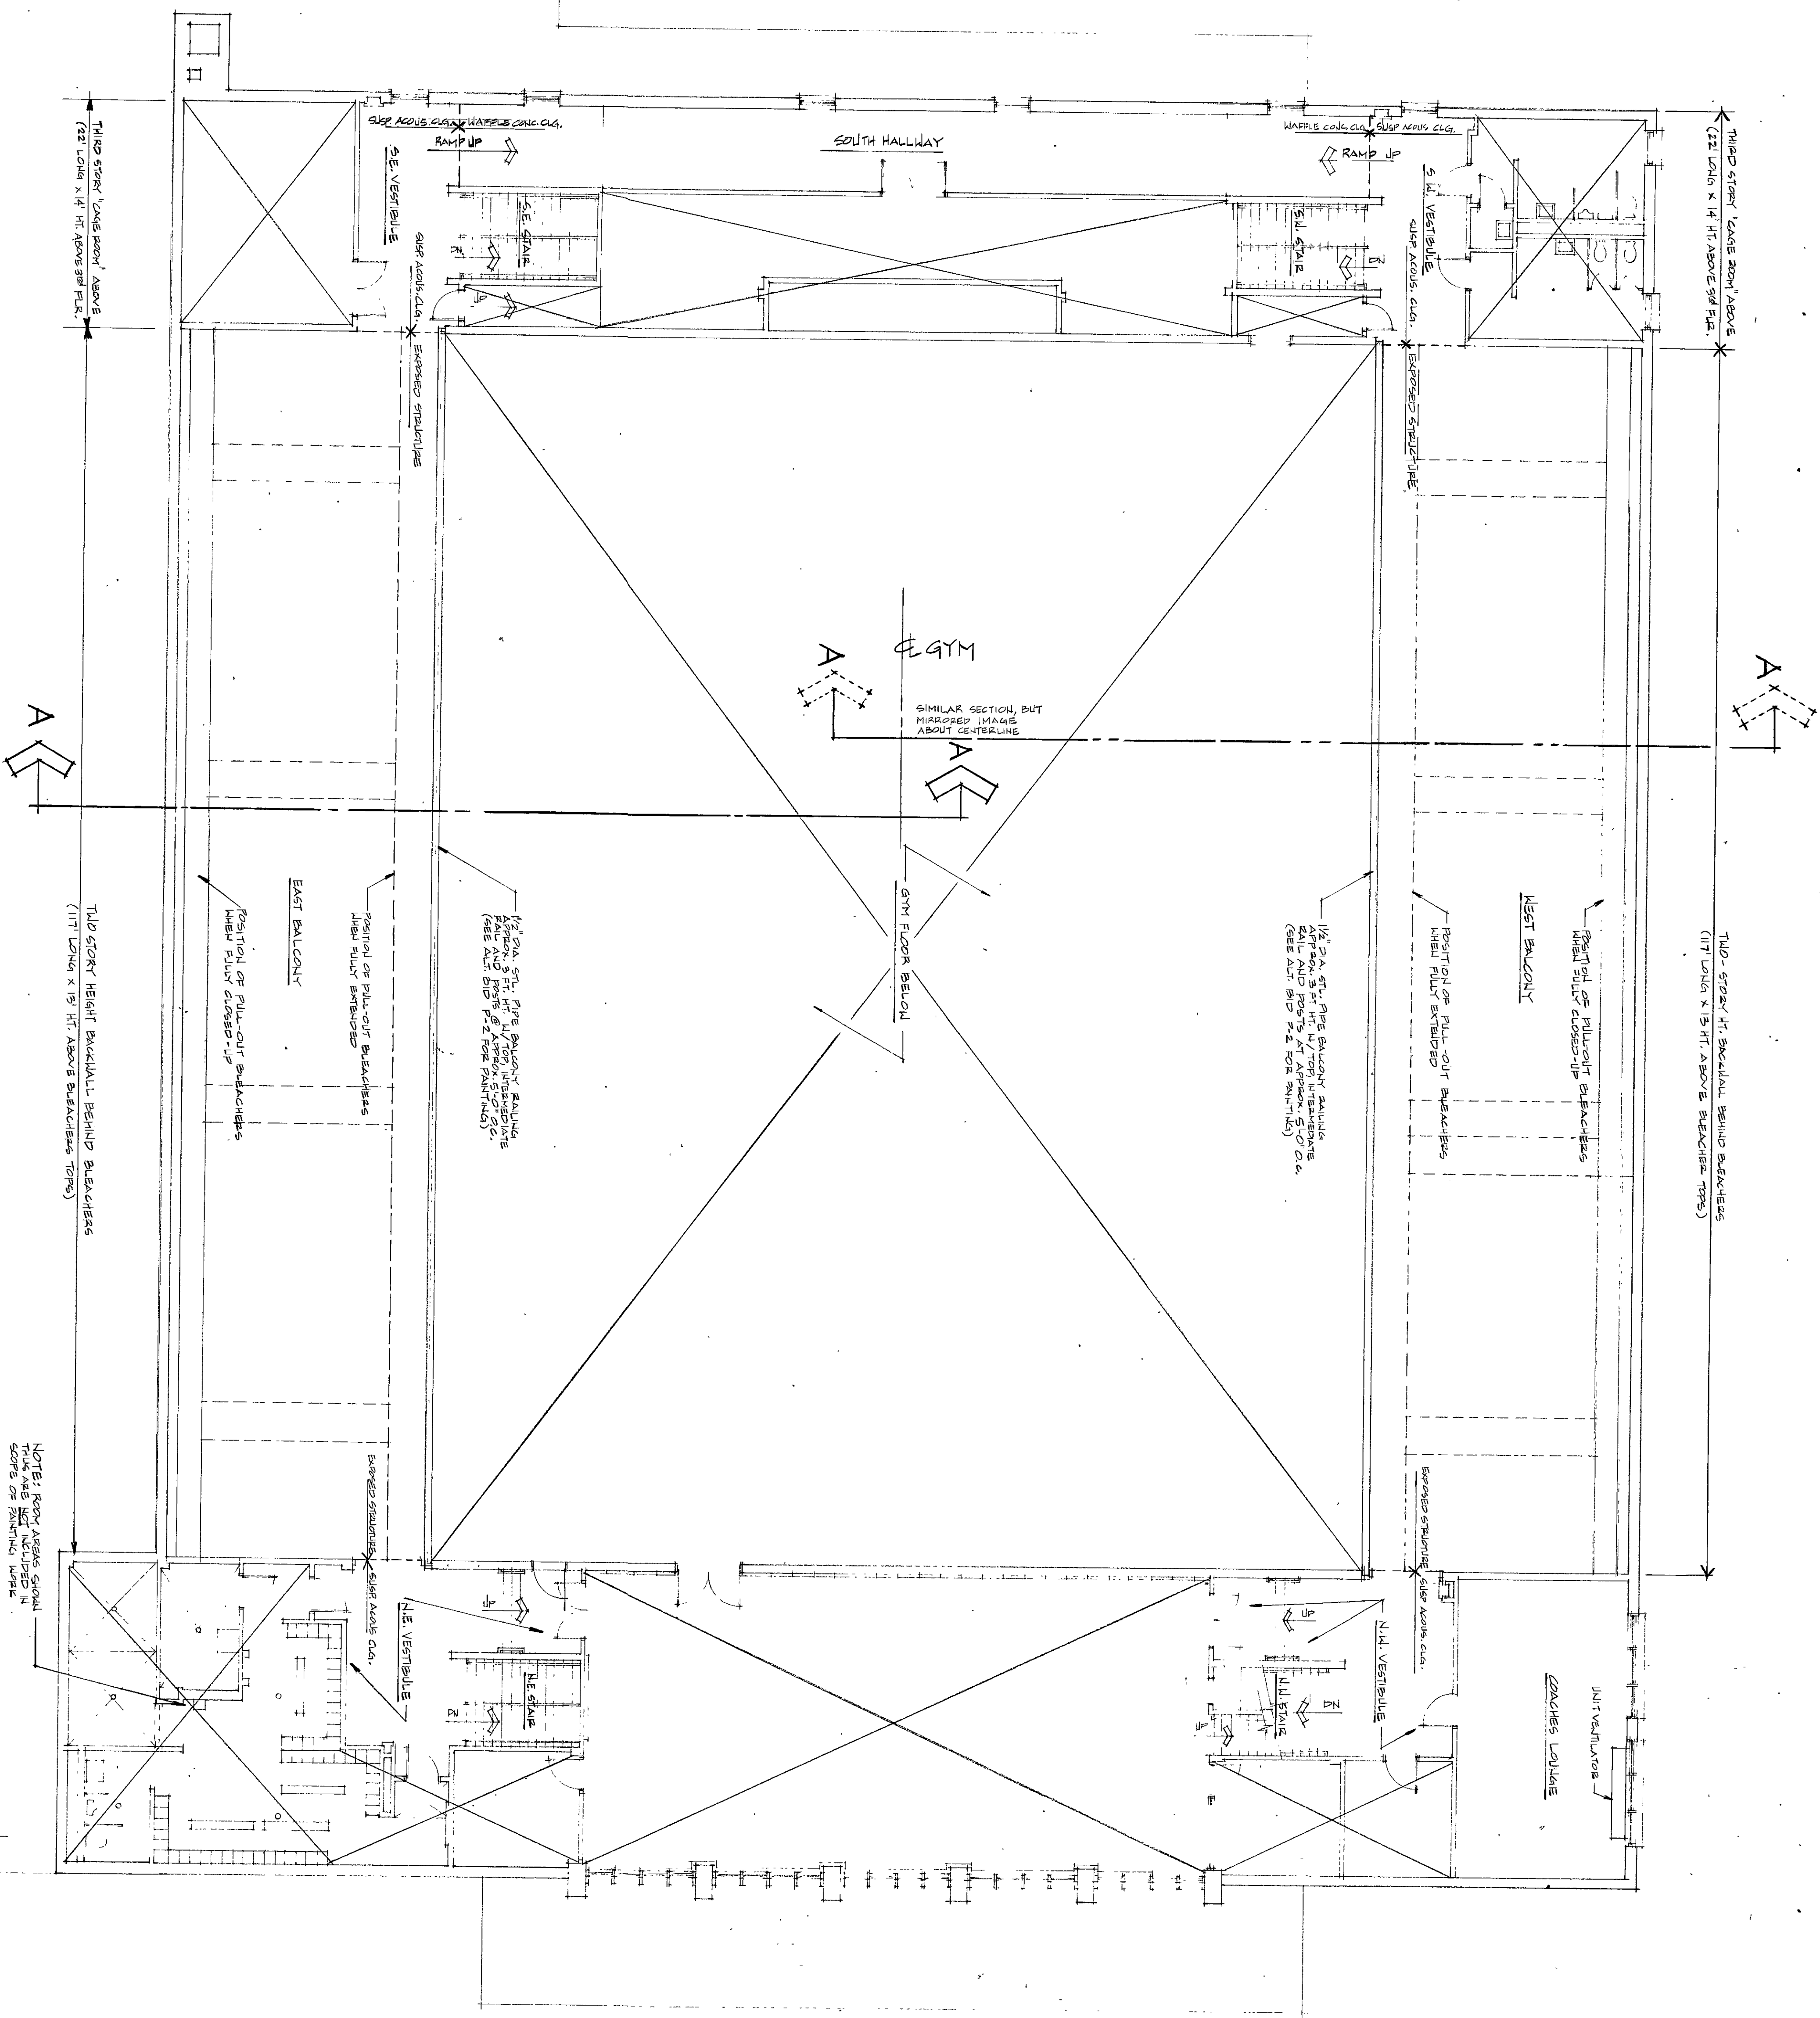
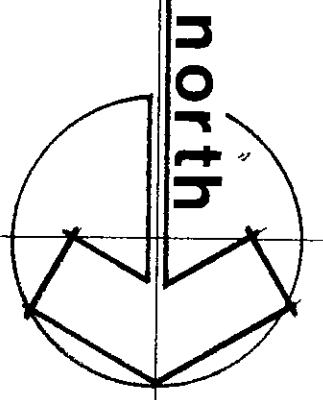
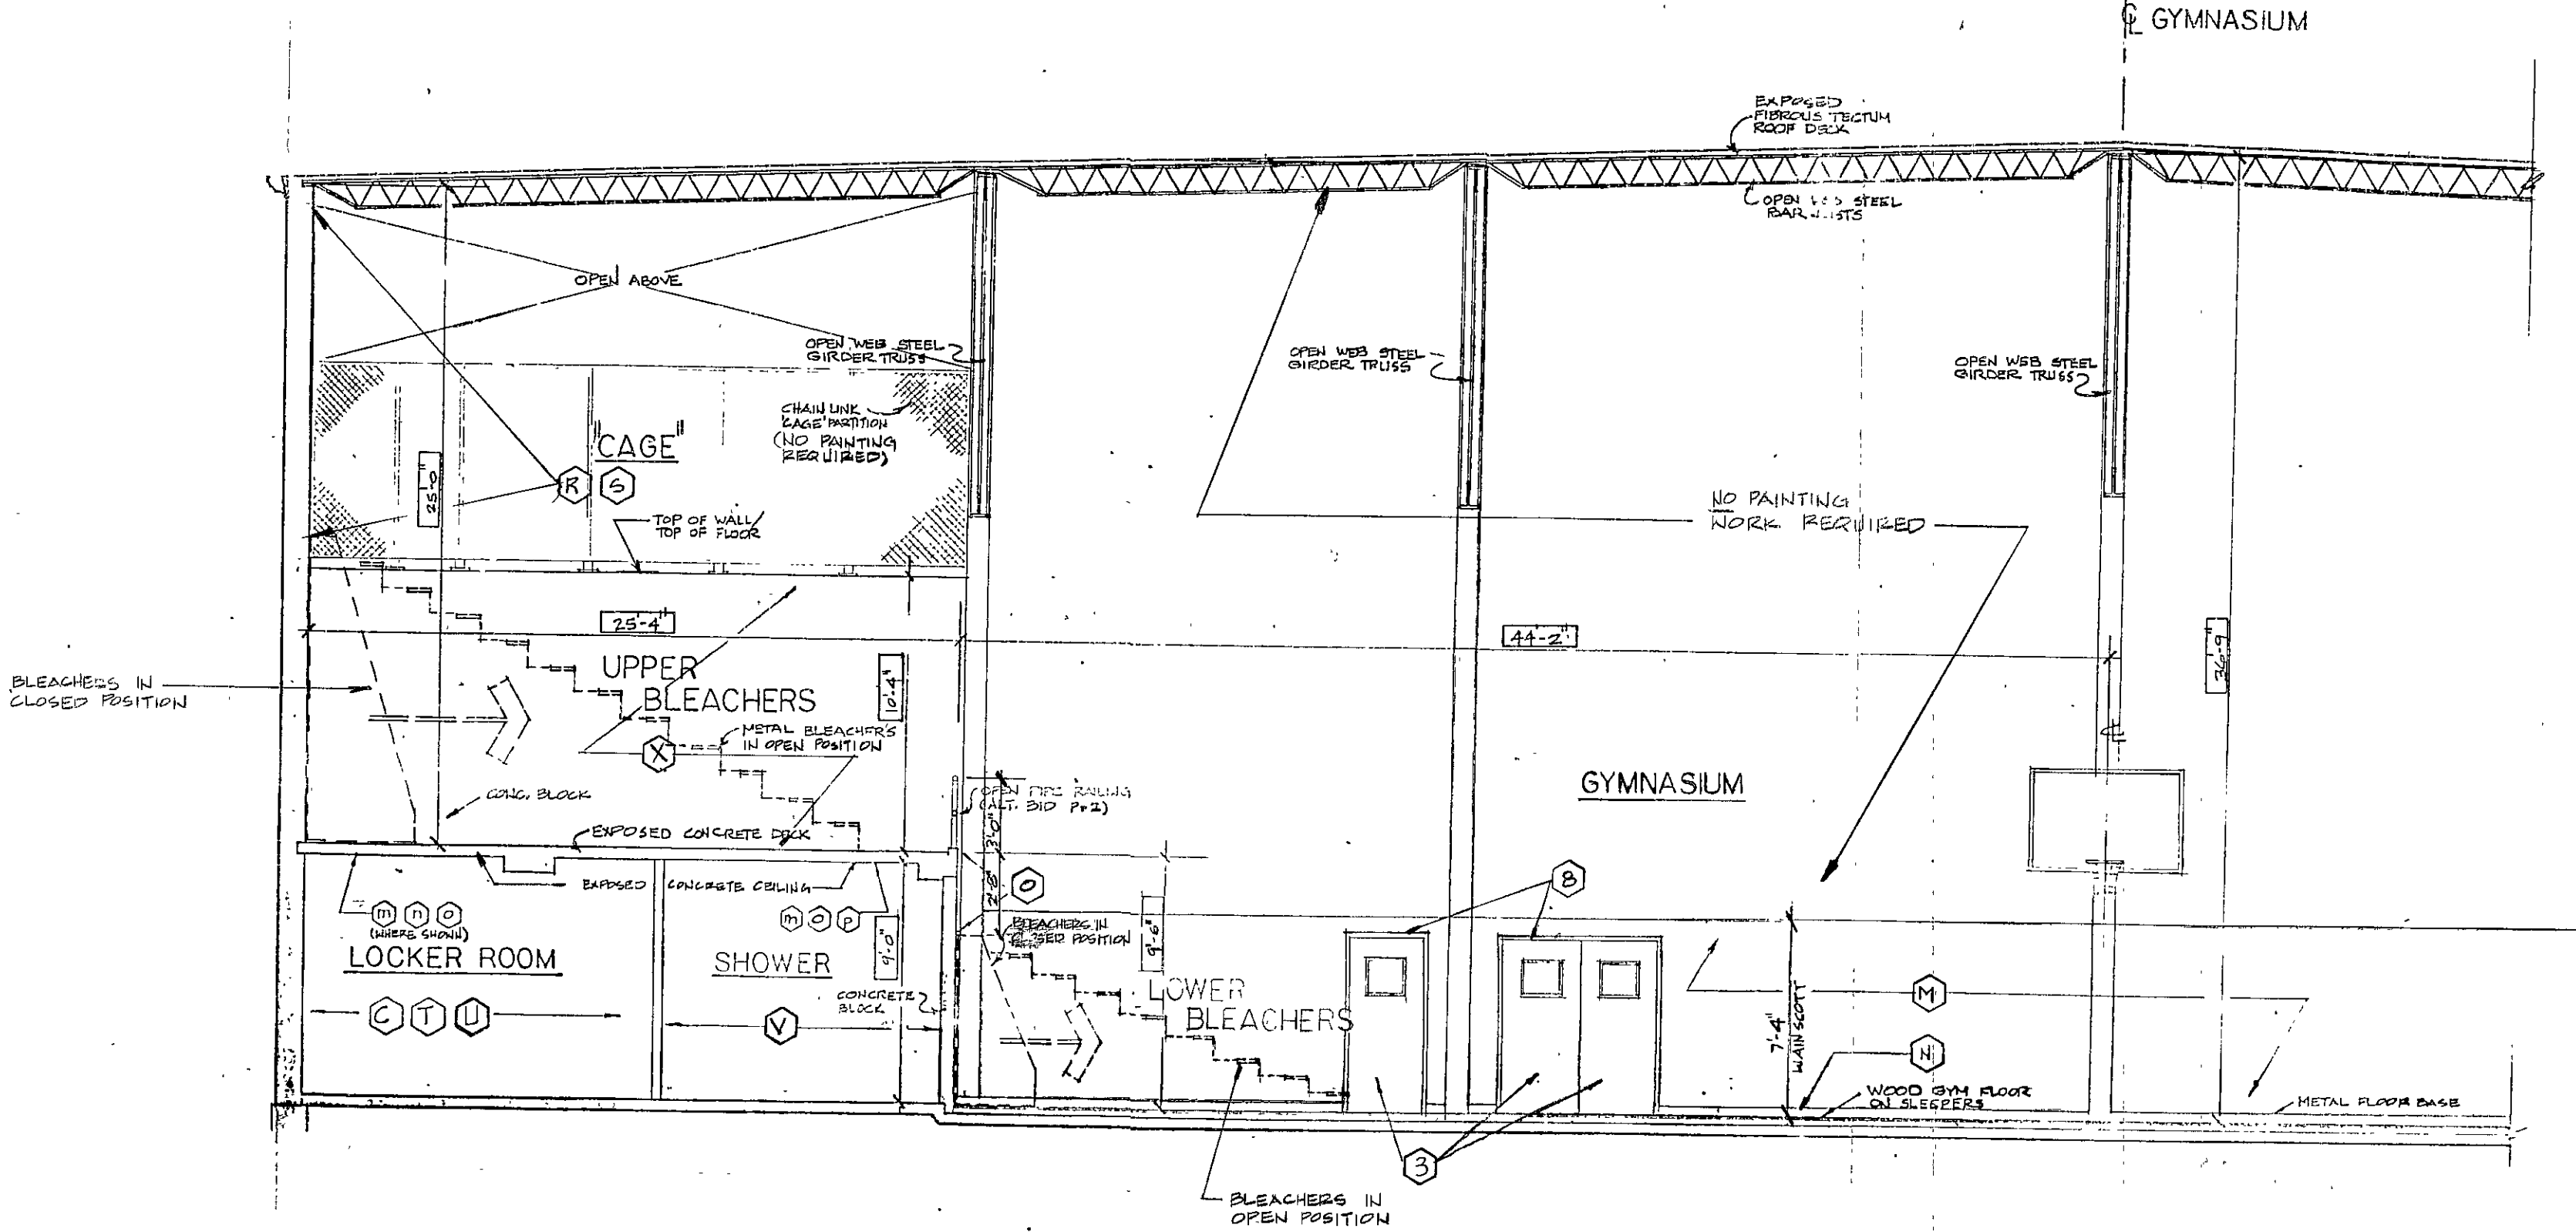


SECOND FLOOR PLAN  
GOLDSBOROUGH GYM AREA

1/8" = 1'-0"

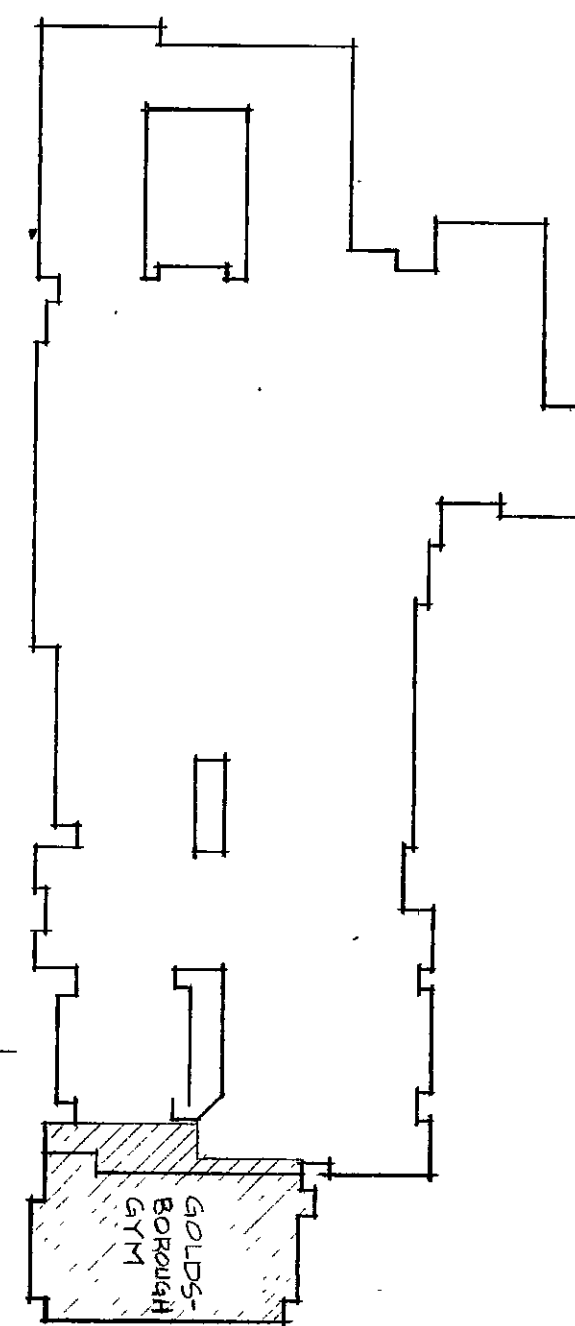

KEY PLAN  
NO SCALE

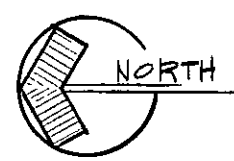

SECTION 'AA'  
(CUT EAST-WEST, LOOKING SOUTH)

3/16" = 1'-0"

SEE HALL/CORRIDOR/DOOR/FRAME NOTES  
ON DRAWING SHEET P-1

CHS SECOND FLOOR PAINTING PLAN  
SUMMER 1990 INTERIOR RENOVATION PROJECTS  
DUNELAND SCHOOL CORPORATION  
gerometta & kinel architects, inc.  
chesterton, indiana  
chesterton, indiana

DATE: FEB. 14, 1990  
SCALE: 1/8" = 1'-0"  
DRAWN: K.B.  
JOB: 9001  
SHEET: 1 OF 1  
P-2

PAINTING

| REVISIONS | BY |
|-----------|----|
|           |    |
|           |    |
|           |    |