

LEARNING CENTER CLASSROOM ENTRY & CLASSROOM PARTITIONS PROJECTS

DUNELAND SCHOOL CORPORATION

CHESTERTON, INDIANA

DUNELAND SCHOOL BOARD

JOHN W. KROFT	president	ROBERT G. MATTHYS	member
RAYMOND YAGELSKI JR.	vice pres.	MICHAEL J. TROUT	member
MICHAEL J. GRIFFIN	secretary		

DR. KENNETH L. PAYNE, SUPERINTENDENT

MICHAEL C. HARRIS, BOARD ATTORNEY

gerometta & kinel architects, inc.

chesterton, indiana


DRAWING INDEX

- | | |
|--------|--|
| | PROJECT TITLE SHEET |
| A-1 | BRUMMITT ELEMENTARY FLOOR PLAN |
| A-2 | LIBERTY ELEMENTARY FLOOR PLAN |
| A-3 | LEARNING CENTERS ENTRY AND PARTITIONS |
| A-4 | BAILLY AND YOST ELEMENTARY FLOOR PLANS |
| A-5 | CLASSROOM PARTITION PLANS & ELEVATIONS |
| * ME-1 | CLASSROOM MECH./ELECTRICAL REVISIONS |

* WORK PERFORMED BY OTHERS UNDER SEPARATE CONTRACT TO OWNER.

CONTRACTS LIST:

- CONTRACT #10: LEARNING CENTER CLASSROOM ENTRY
(BRUMMITT & LIBERTY ELEMENTARY SCHOOLS)
- CONTRACT #11: CLASSROOM OPERABLE & DEMOUNTABLE PARTITIONS
(BRUMMITT, BAILLY & YOST ELEMENTARY SCHOOLS)

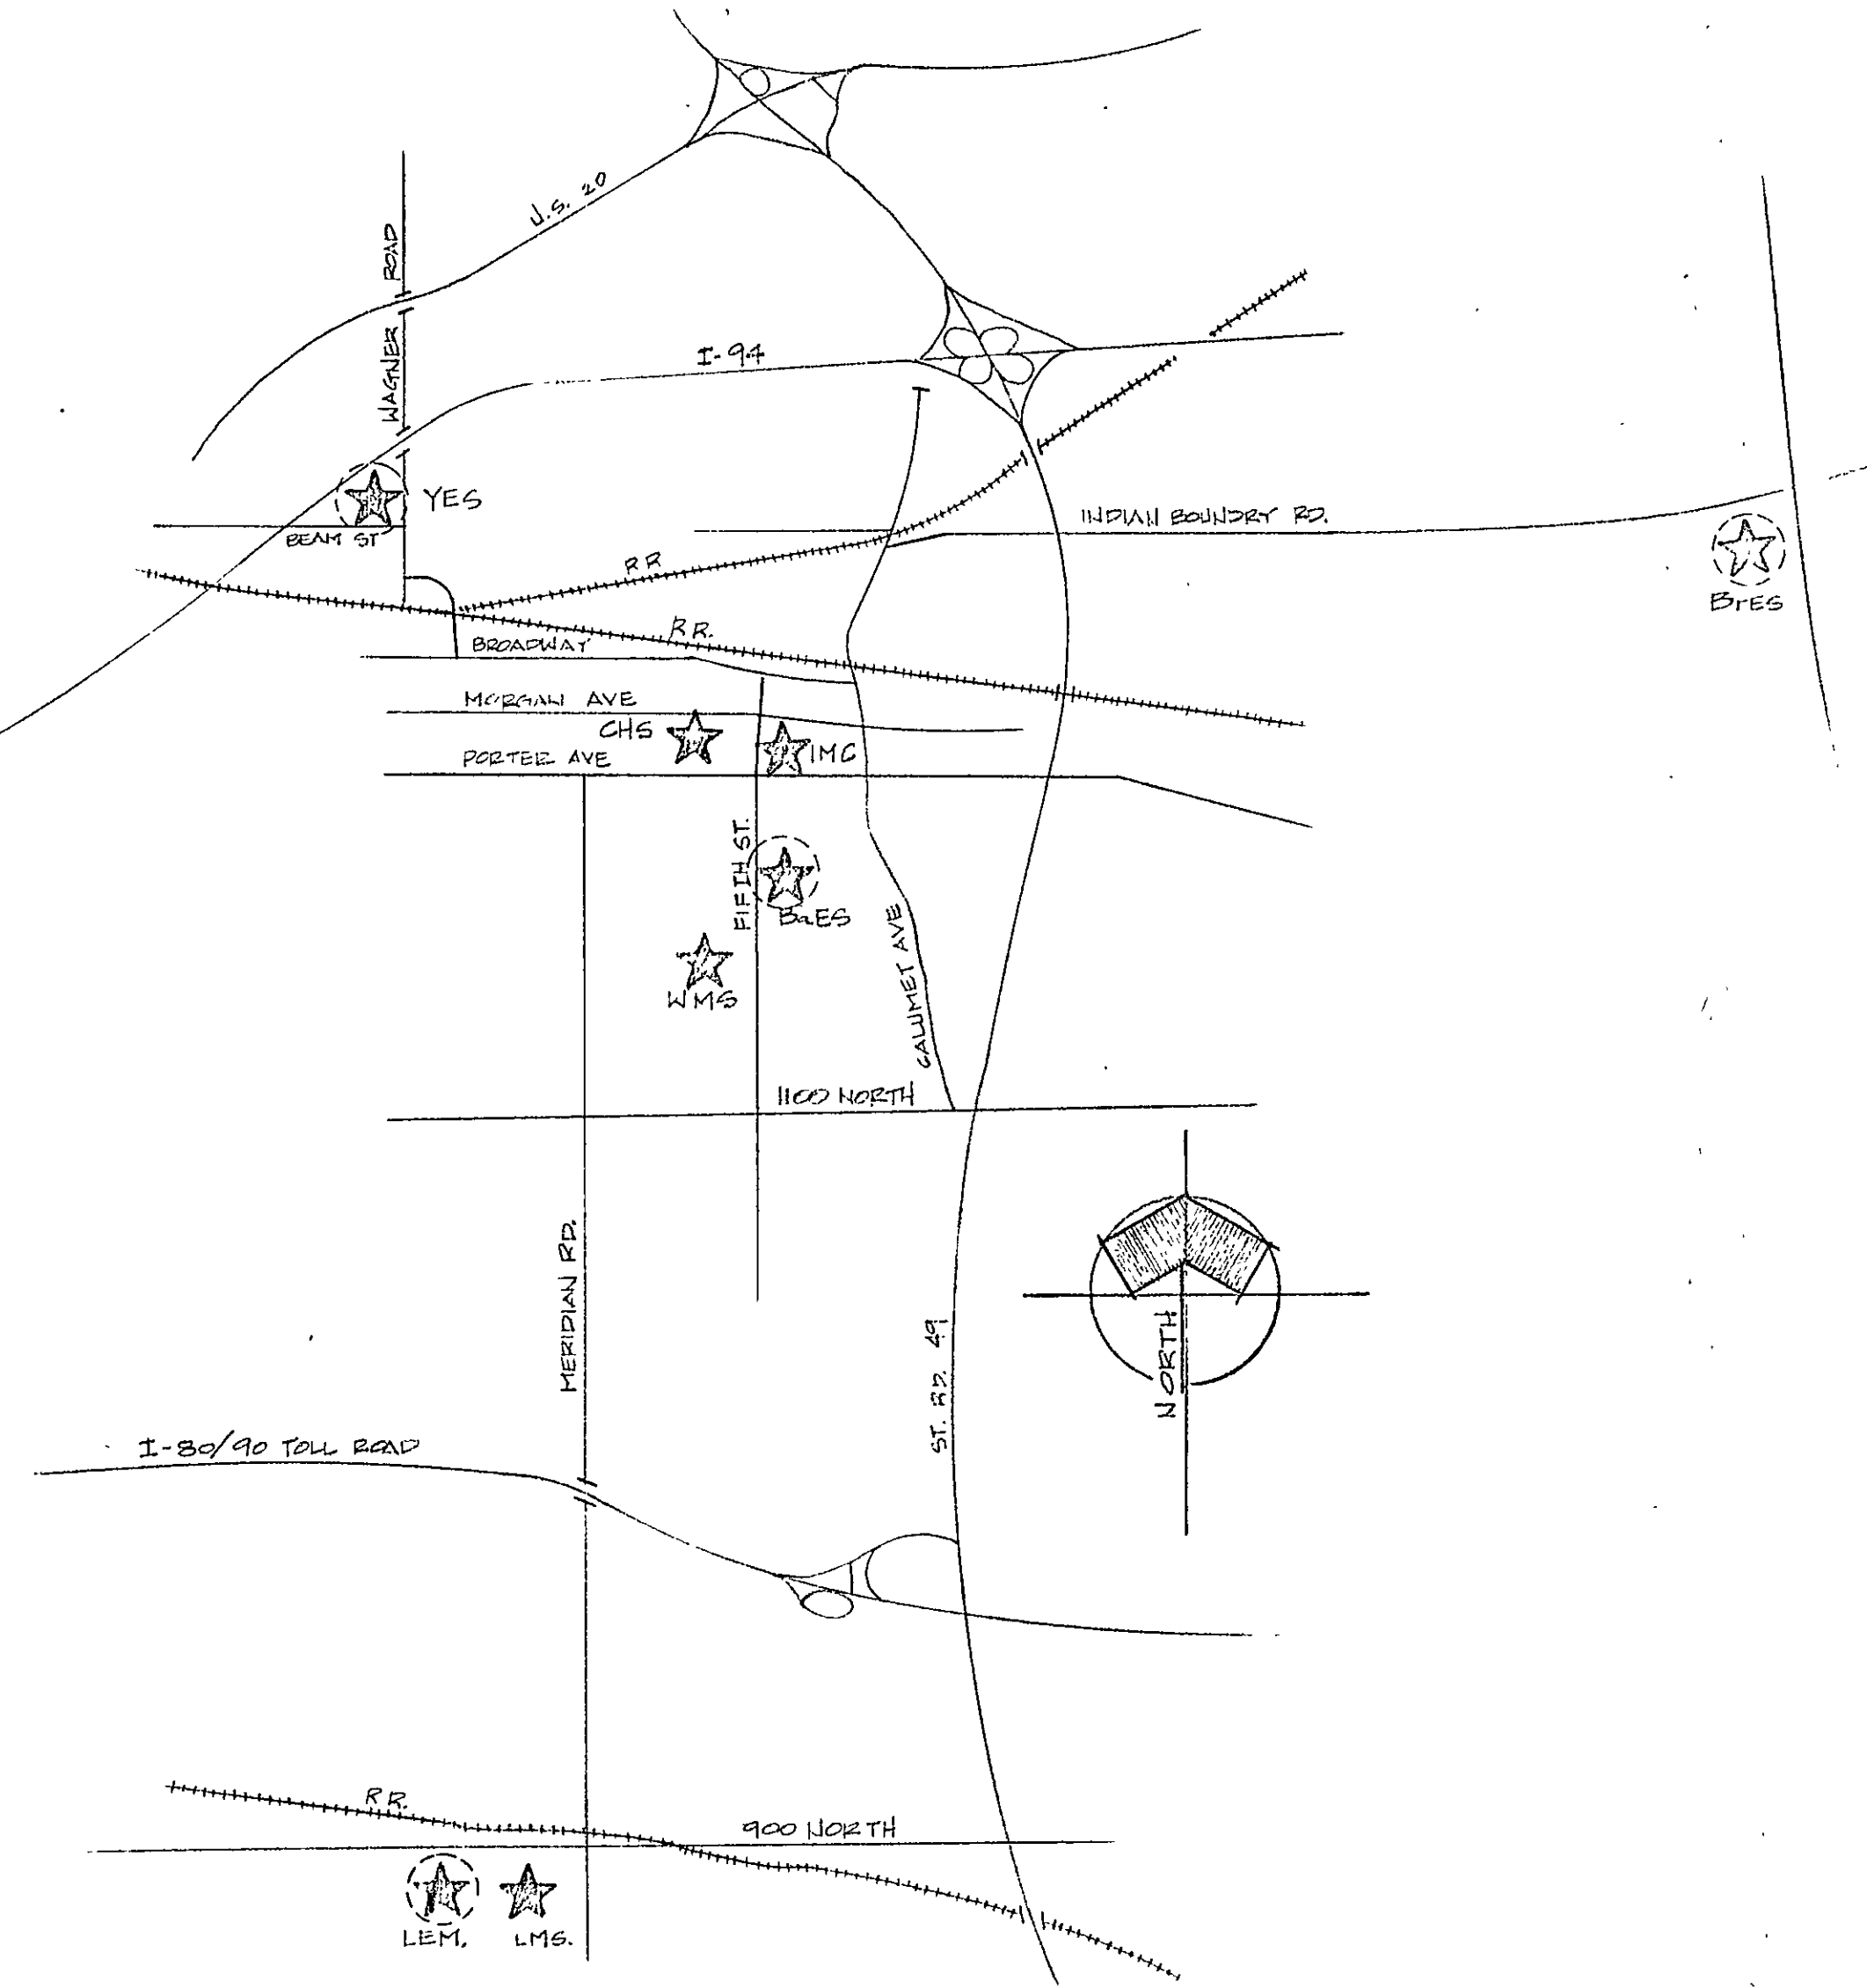

LOCATION MAP
NO SCALE

YES : YOST ELEMENTARY SCHOOL
BLES : BRUMMITT ELEMENTARY SCHOOL
BLES : BAILLY ELEMENTARY SCHOOL
LEM : LIBERTY ELEMENTARY SCHOOL

INDICATES SCHOOLS WHERE PROJECT WORK IS SCHEDULED UNDER CONTRACTS #10 & #11

REVISIONS	BY

DATE: 4/22/91
SCALE: AS NOTED
DRAWN: R.B.
JOB: 9100
SHEET: 1
TITLE: L. CENTER CLASSROOM ENTRY & PARTITIONS PROJECT
DUNELAND SCHOOL CORPORATION
gerometta & kinel architects, inc.
chesterton, indiana

SET #10
OF 7 SHEETS