

| REVISIONS | BY |
|-----------|----|
|           |    |
|           |    |
|           |    |
|           |    |
|           |    |
|           |    |

RESTROOM FLOOR PLANS & NOTES


**SUMMER 1993 DUNELAND RENOVATION PROJECTS**

DUNELAND SCHOOL CORPORATION

chesteron, indiana


gerometta & kinel architects, inc.

chesteron, indiana

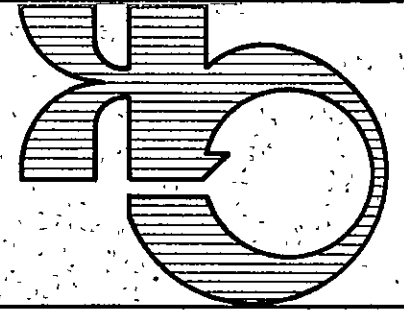


|       |   |
|-------|---|
| DATE  | 3/10/93.   |
| SCALE | $1/4" = 1'-0"$   |
| DRAWN | TLA   |
| JOB   | 9301   |
| SHEET | <div style="display: flex; justify-content: space-between; align-items: center;"> <div style="font-size: 2em; font-weight: bold;">121-1</div> <div style="text-align: right;">             OF 7 SHEETS           </div> </div> |


**YES**

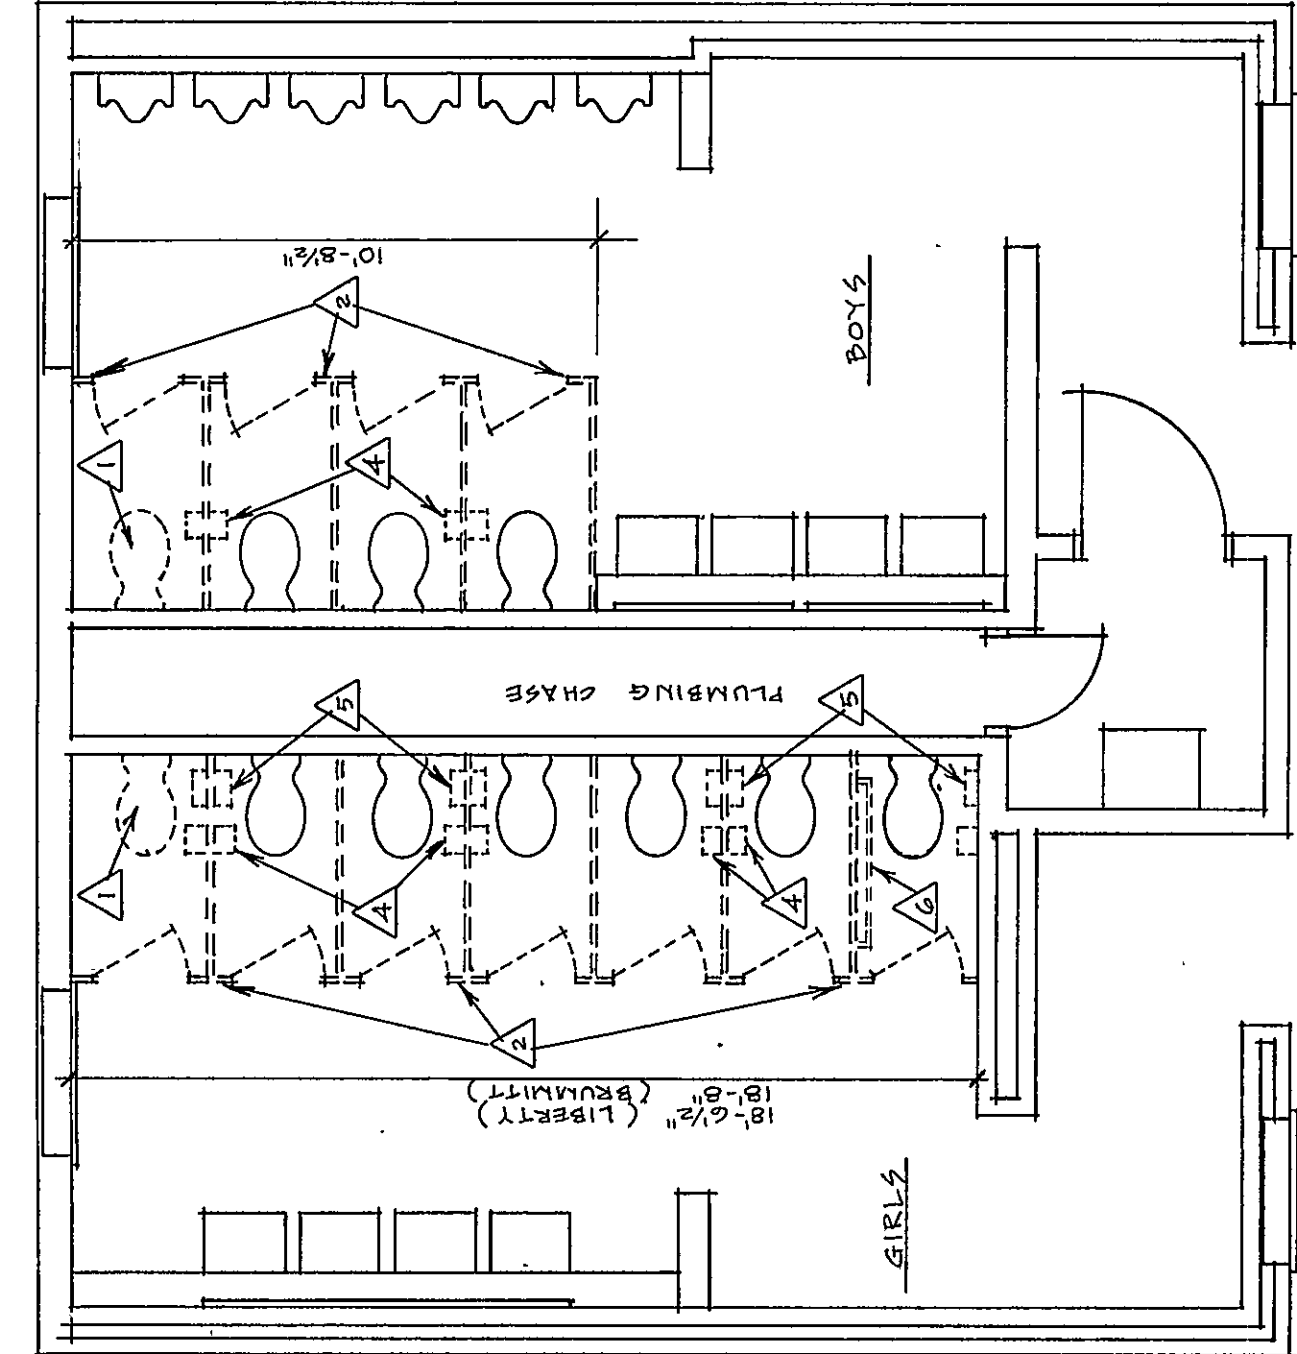


LES, BR'S RESTROOM DEMOLITION PLAN  $1/4" = 1'-0"$   
(1 PAIR RESTROOMS THUS @ BOTH SCHOOLS)

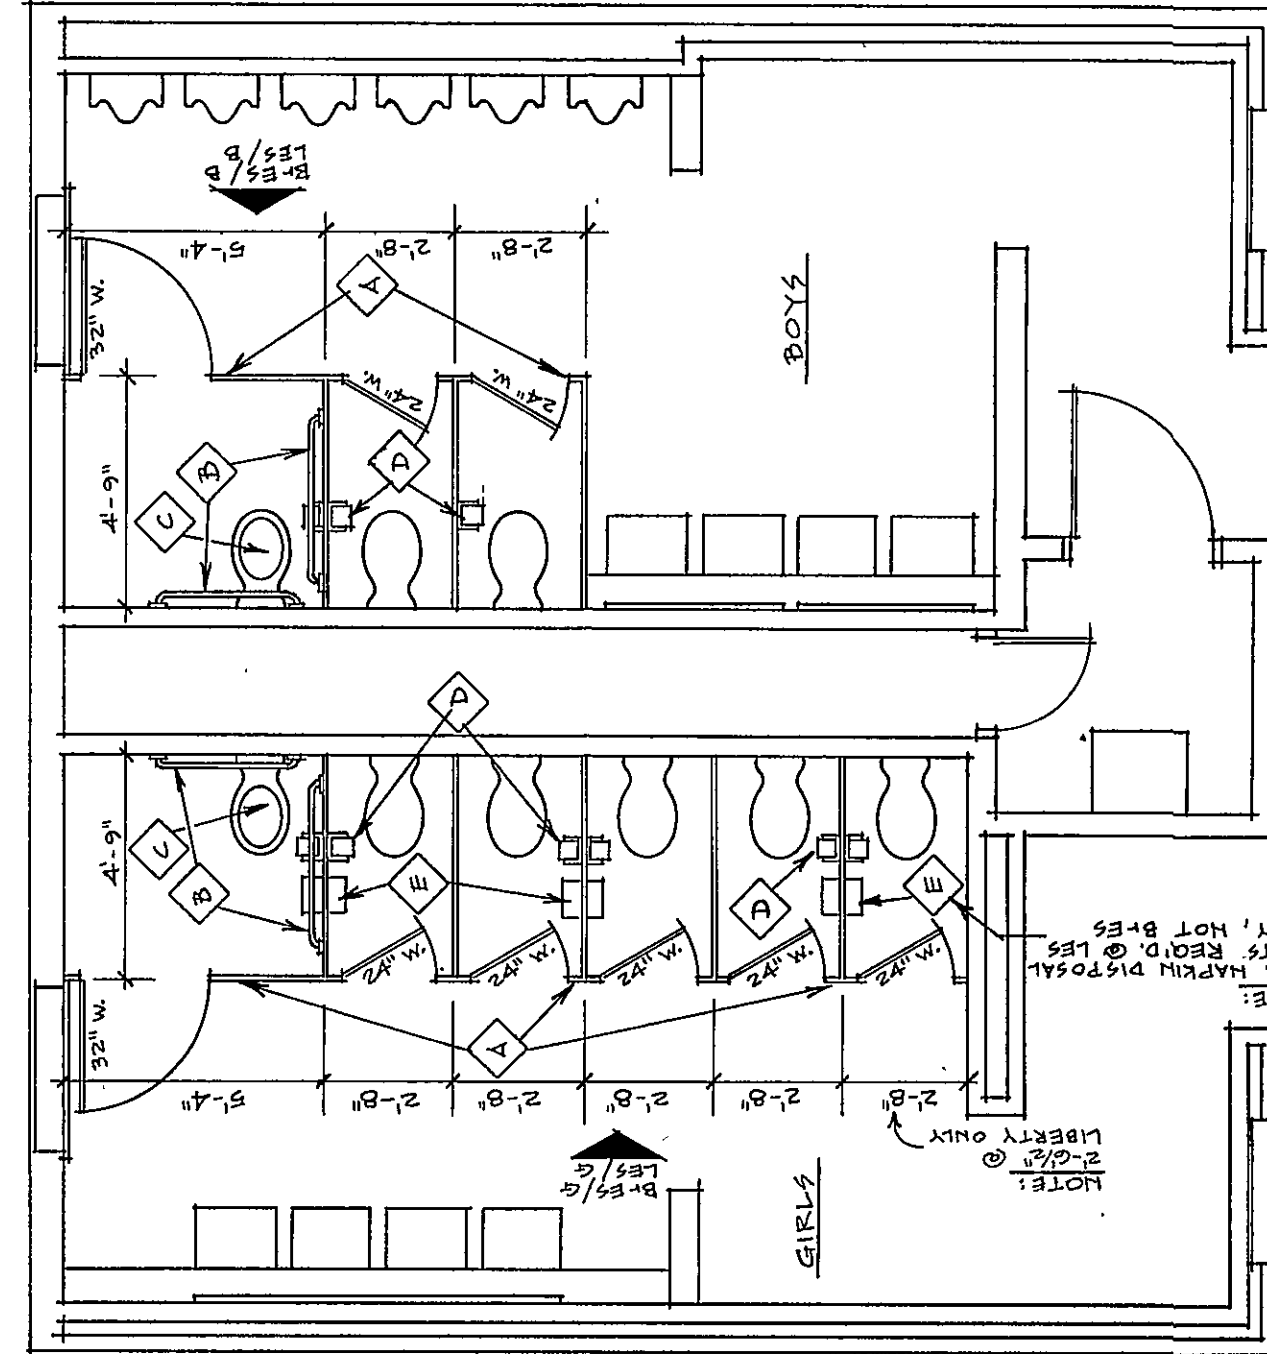


LES, BrES RESTROOM IMPROVEMENT PLAN

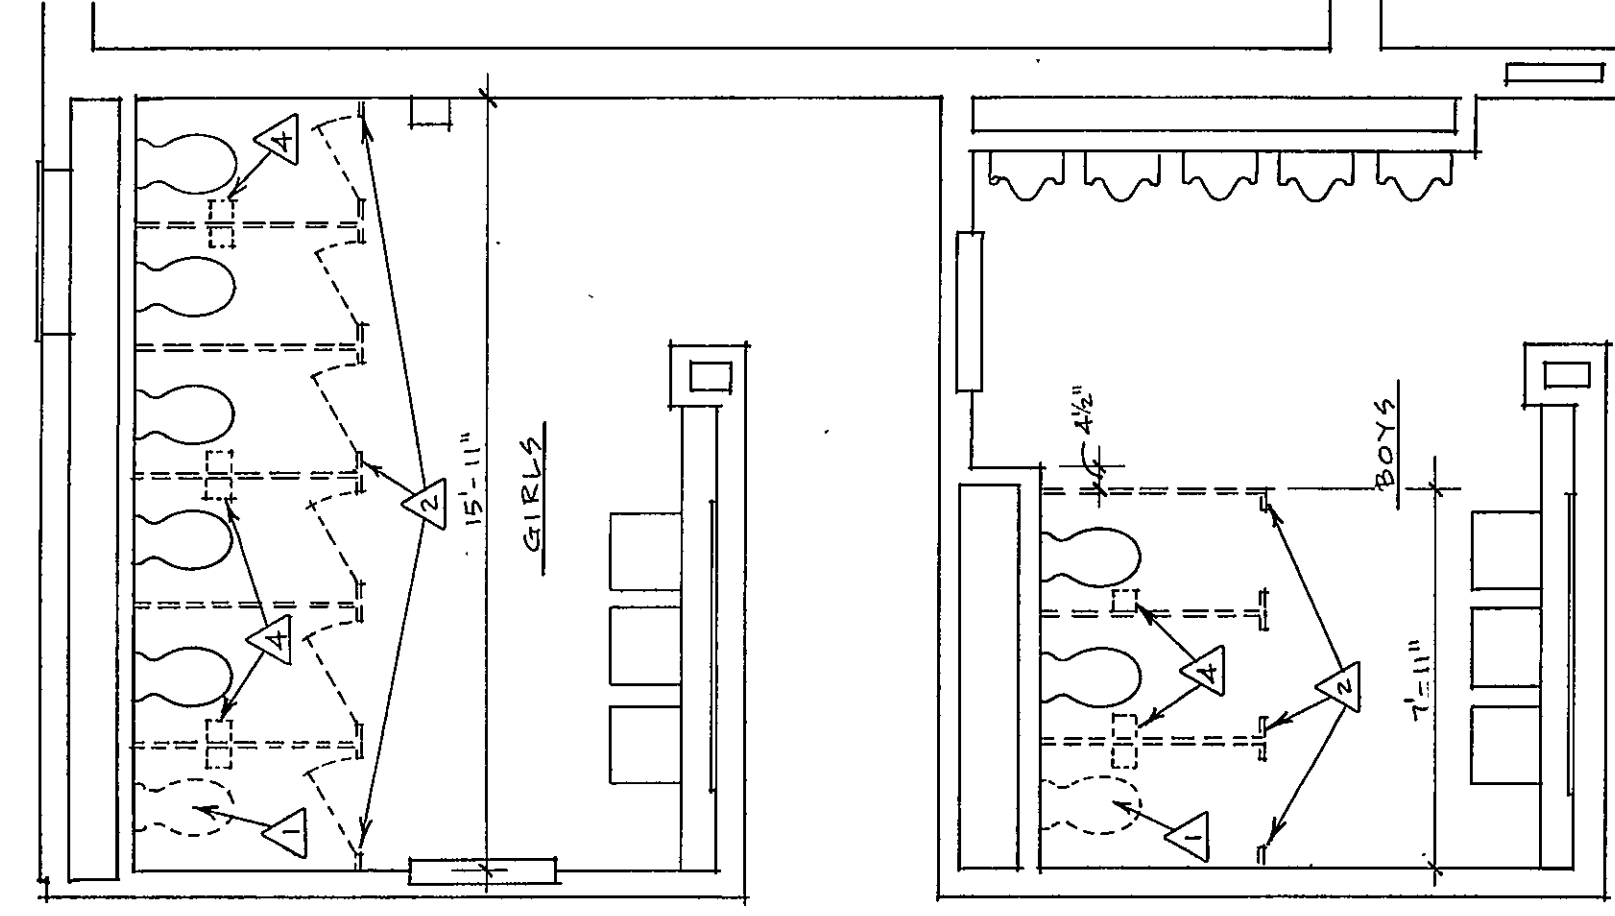


YES RESTROOM DEMOLITION PLAN

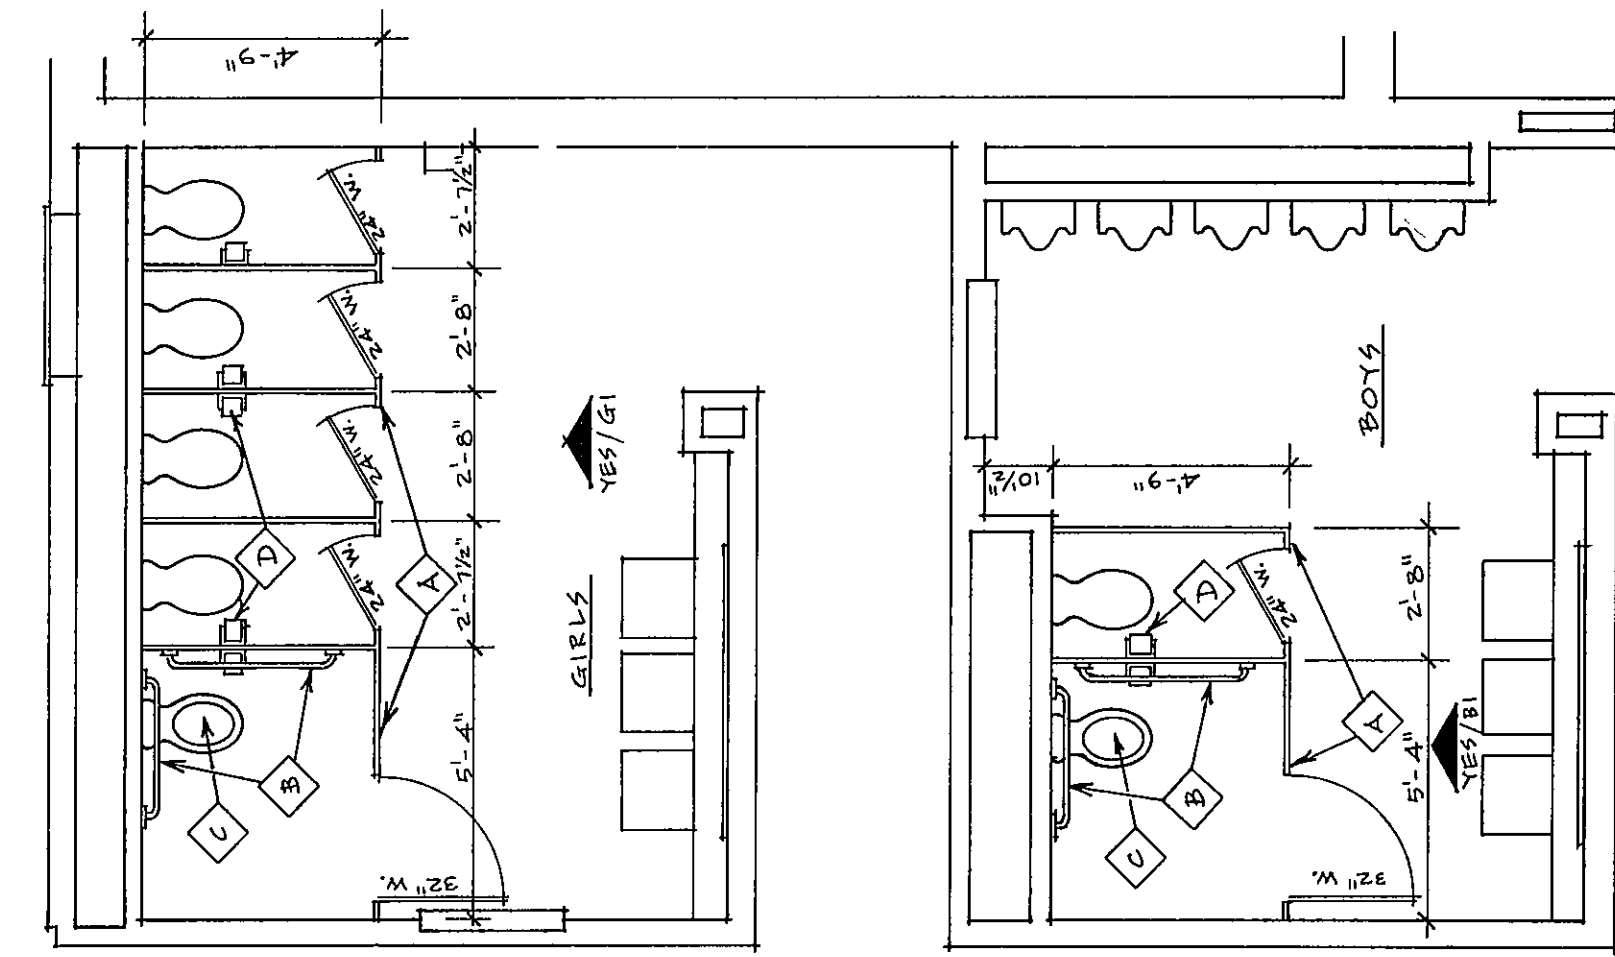


YES RESTROOM IMPROVEMENT PLAN  
(RESTROOMS NEAR YES KINDERGARTEN)

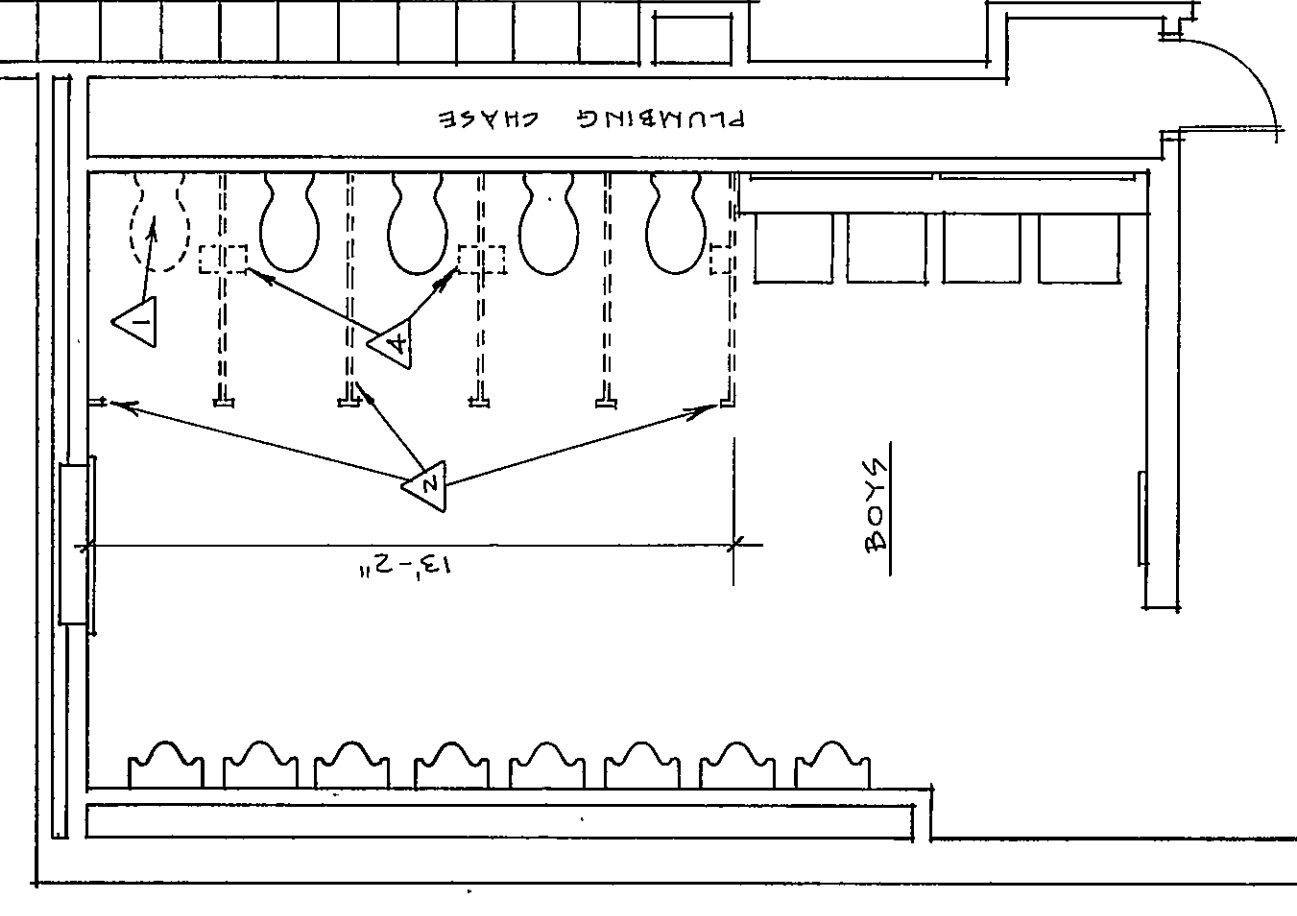


CHS RESTROOM

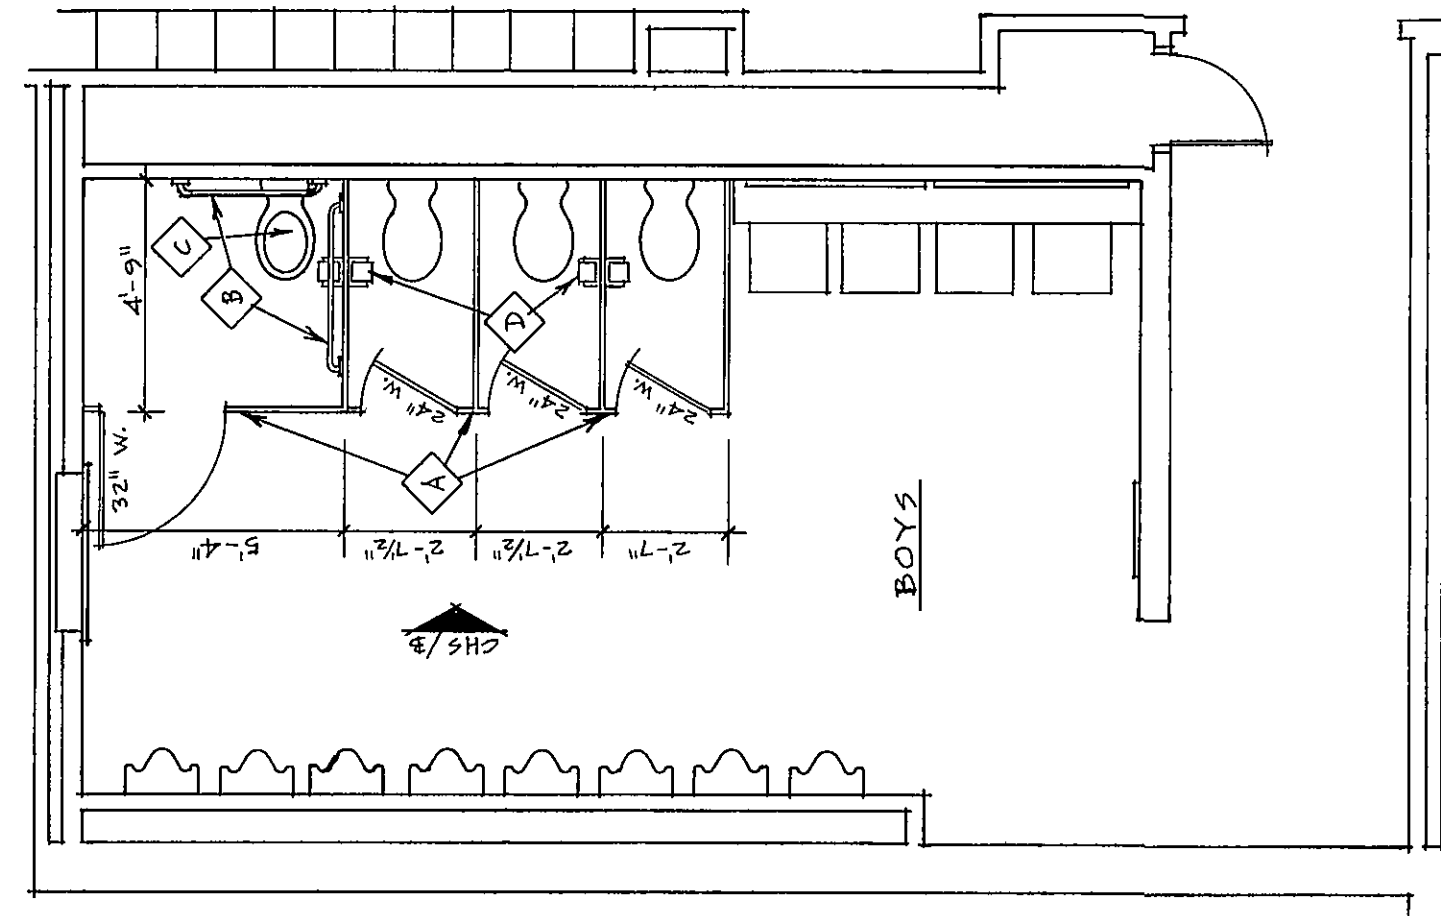

| CHS | RESTROOM | IMPROVEMENT | PLAN | 1/4" = 1'-0" |
|-----|----------|-------------|------|--------------|
|-----|----------|-------------|------|--------------|

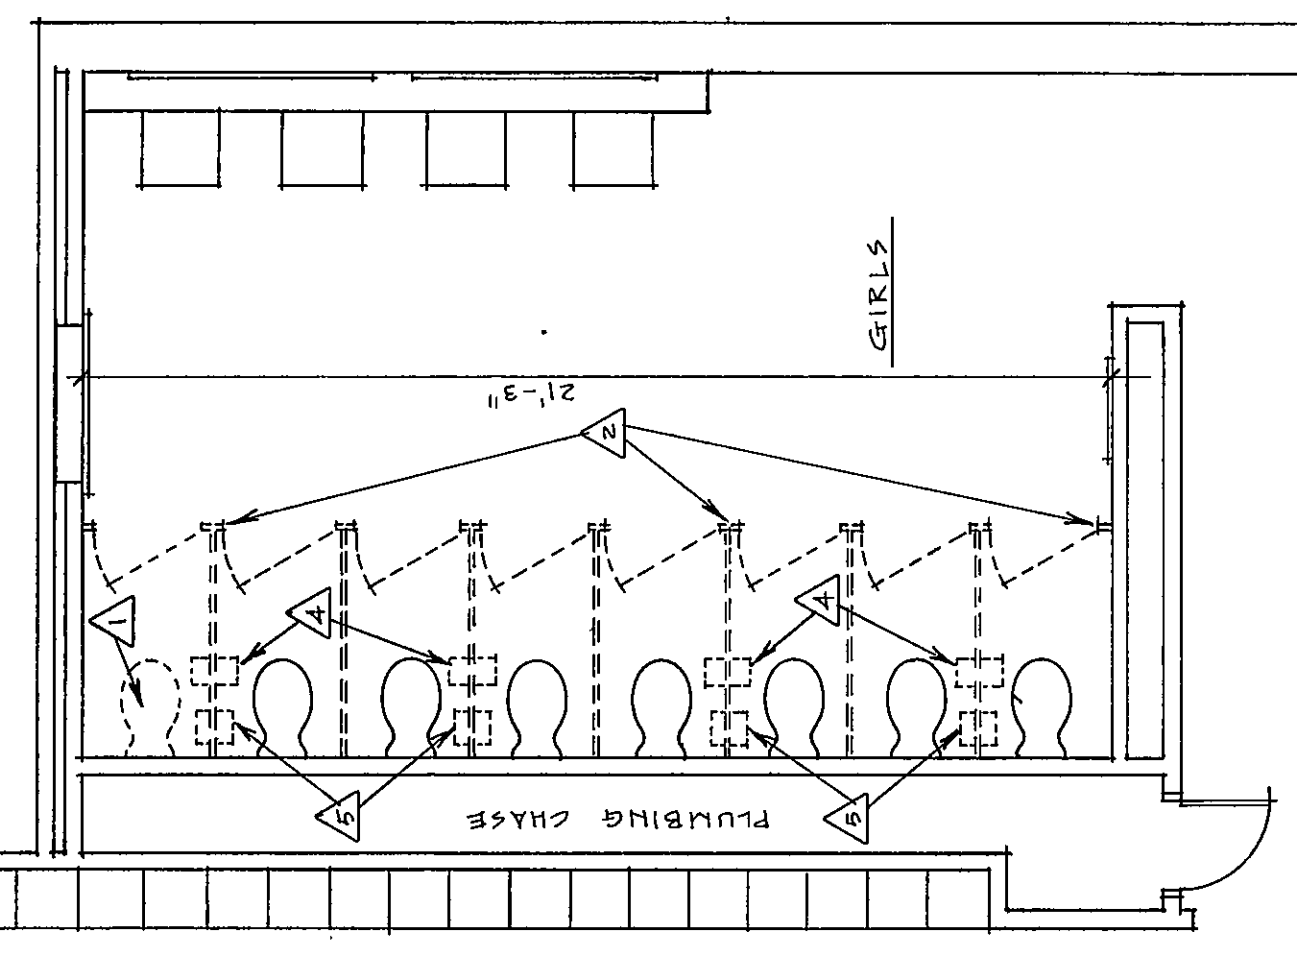

| CHS | RESTROOM | DEMOLITION | PLAN |
|-----|----------|------------|------|
|     |          |            |      |

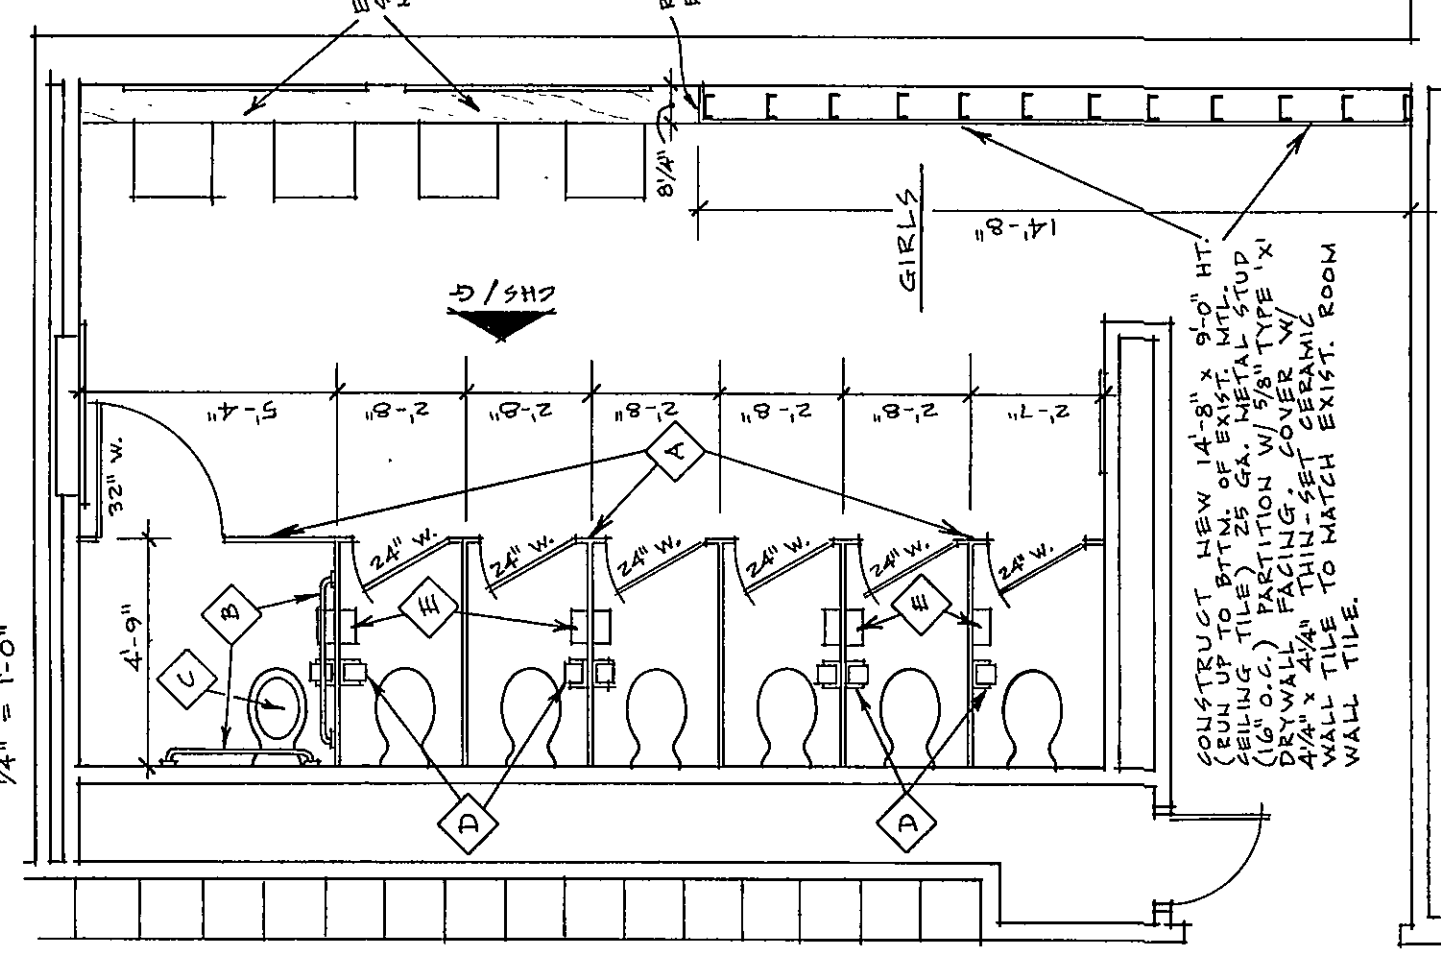

**DEMOLITION NOTES**

1. REMOVE EXISTING WALL-HUNG FLUSH VALVE WATERCLOSET FIXTURE. S.S. OR CHROME-PLATED COVER PLATE.

2. REMOVE EXISTING 1'-10 1/2" HT. METAL OVERHUNG-BRACED TOILET PARTITION PANELS. DOORS AND PLIERS AS SHOWN. PATCH HOLES IN WALL, FLOOR.


3. REMOVE EXISTING 4'-3" HT. MET. FLOOR MOUNTED TOILET PARTITIONS AND DOORS AS SHOWN. PATCH HOLES IN WALL, FLOOR.

4. REMOVE & TURN OVER TO OWNER, EXISTING TOILET TISSUE DISPENSERS.


5. REMOVE & TURN OVER TO OWNER, EXISTING FEMININE WAFKIN DISPOSAL UNITS.

6. REMOVE EXISTING 12" LONG S.S. GRAB BAR & TURN OVER TO OWNER.


4. INSTALL NEW OVERHEAD-RACED TOILET PARTITION PANELS, DOORS AND PLASTER AS SHOWN. PROVIDE BACKING IN PARTITION PANELS TO MATCH EXISTING. PROVIDE BACKING TO MATCH EXISTING FEMININE WASH DISPOSAL UNITS WHERE INDICATED/REQUIRED.
5. INSTALL NEW 14" DIA. X 36" GRAB BARS AS SHOWN. (1 GRAB BAR 36" LONG; 1 GRAB BAR 42" LONG)
6. INSTALL NEW "HIGH-LIFT" TOILET SEAT.
7. INSTALL NEW TOILET TISSUE DISPENSERS WHERE SHOWN ON PLANS. (TYPICAL 4 ALL STALLS)
8. INSTALL NEW FEMININE WASH DISPOSAL UNITS WHERE SHOWN ON

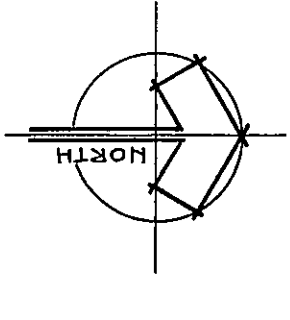


| RESTROOM | IMPROVEMENT | KEY | PLANS | NO SCALE |
|----------|-------------|-----|-------|----------|
|----------|-------------|-----|-------|----------|

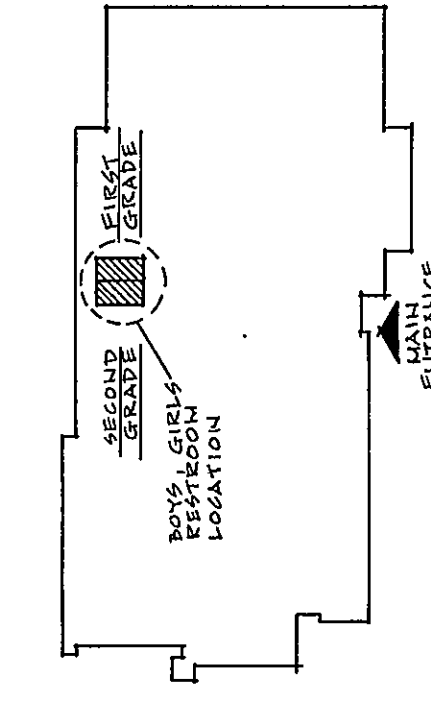

BRUMMITT ELEMENTARY SCHOOL (BRES)  
(BOYS, GIRLS RESTROOMS BETWEEN 1ST & 2ND GRAD)

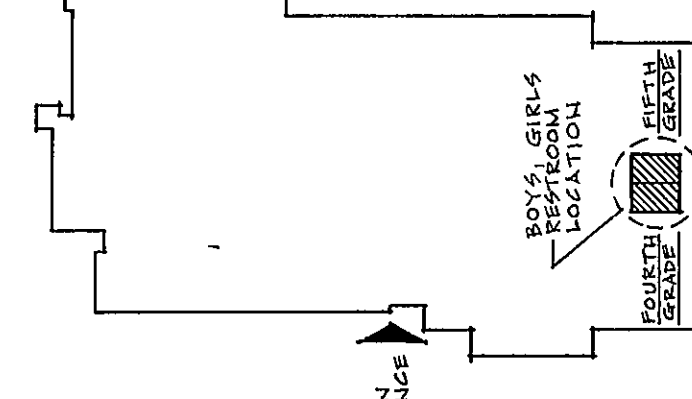

LIBERTY ELEMENTARY SCHOOL (LES)  
(BOYS, GIRLS RESTROOMS BETWEEN 4TH & 5TH GRADES)

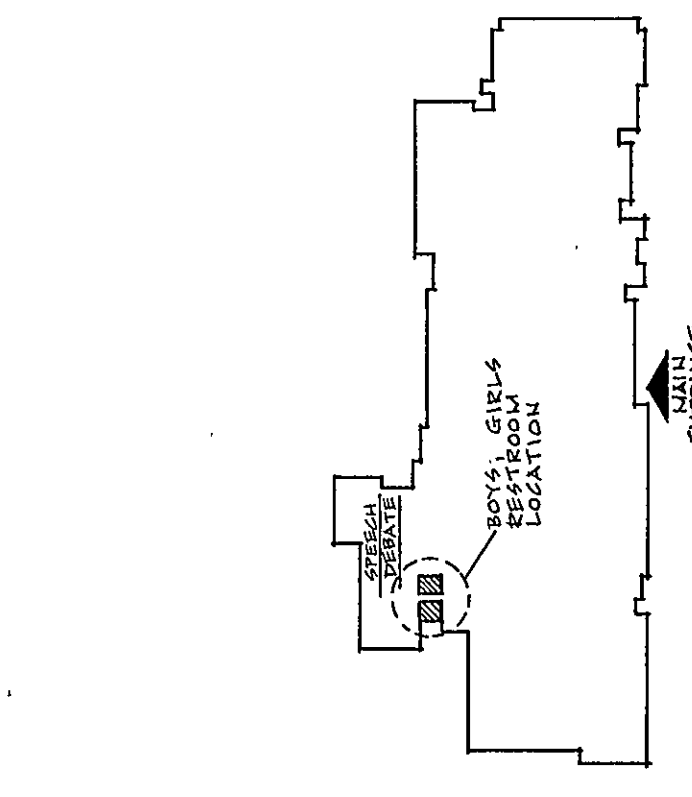

CHESTERTON HIGH SCHOOL (CHS)  
(BOYS, GIRLS RESTROOMS ALONG SPEECH/  
DEBATE CORRIDOR)

93-R-01